

BROOKFIELD PROPERTIES - MARKETING CENTER
660 5TH AVE, 12TH FLOOR, NEW YORK, NY 10022
083-21

CS-00	COVER SHEET
FS-00	FINISH SCHEDULE
KP-01	FLOOR PLAN
KP-02	FLOOR PLAN
01-01	MARKETING CENTER 1204
02-01	COATS 1207
03-01	CUSTOM MILLWORK SHELIVING
04-01	MODEL DISPLAY STAND
05-01	ELEVATOR LOBBY 1201
06-01	DOORS
07-01	BASE PLAN
08-01	WOOD TRIM

NO:	REVISIONS:	NAME:	DATE:
1	SUBMISSION FOR APPROVAL	N.P.	05/28/2021



Finepoint
Accelerating Excellence

DATE : 05/28/2021

DRAWN BY : N.P.

ARCHITECT : GENSLESLER ARCHITECT
1700 BROADWAY, NEW YORK 10001

CONTRACTOR : _____

DRAWING TITLE : COVER SHEET

ROOM OR SPACE : FLOOR : 12/14th

PROJECT NUMBER: 083-21

DRAWING NUMBER: CS-00

1 OF 2

083-21R2 BROOKFIELD 660 5TH AVENUE, NY												
PROJECT MATERIAL LOG												
TAG	MATERIAL	MANUFACTURER	LOCATION	PRODUCT NAME & NUMBER	COLOR/SIZE/FINISH	REV.	DATE SUBTD.	DATE RESPONSE	STATUS		Remark	LEAD TIME
									APPROVED	NOT APPROVED		
WD01	WOOD	Millwork	Marketing Center 1204, Coats	Wood Veneer Stain & Ceruse Rift White Oak								
WD02	WOOD	Millwork	Elevator Lobby 1201	Painted Wood	Sheen 90%							
WD03	WOOD	Millwork	Marketing Center 1204	Painted Wood	Matte							
PL01	Plastic laminate	Millwork	Coats 1207	TBD	TBD							

NO: 1

REVISIONS: SUBMISSION FOR APPROVAL

NAME: N.P.

DATE: 05/28/2021

SAMPLE PROJECT



Accelerating Excellence



DATE : 05/28/2021

DRAWN BY : N.P.

ARCHITECT : GENSLER ARCHITECT
1700 BROADWAY, NEW YORK 10001

CONTRACTOR :

DRAWING TITLE :

FINISH
SCHEDULE

ROOM OR SPACE : FLOOR :
12/14th

PROJECT NUMBER: 083-21


DRAWING NUMBER:

FS-00

2 OF 2



APPLIANCE SCHEDULE	
RA1	- SINGLE SERVE DISPENSER V2
RA2	- DISHWASHER / ASKO/40 SERIES DF664
RA4	- REFRIGERATOR / SUMMIT / FF7BLXBFA04

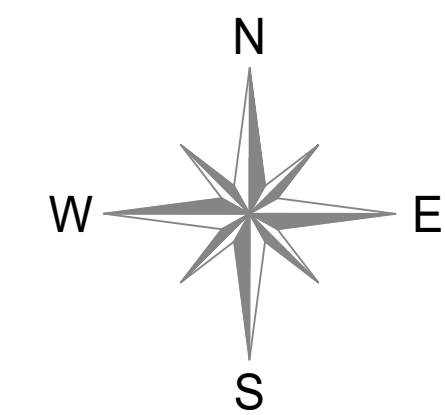

SAMPLE PROJECT



DATE : 05/28/2021

DRAWN BY : D.V.

ARCHITECT :
GENSLER ARCHITECT
1700 BROADWAY, NEW YORK 10001

CONTRACTOR : _____

DRAWING TITLE :
MARKETING CENTER
PLAN


ROOM OR SPACE :	FLOOR
1204	12th

PROJECT NUMBER:
083-21R2


DRAWING NUMBER:

1-01

1 OF 5

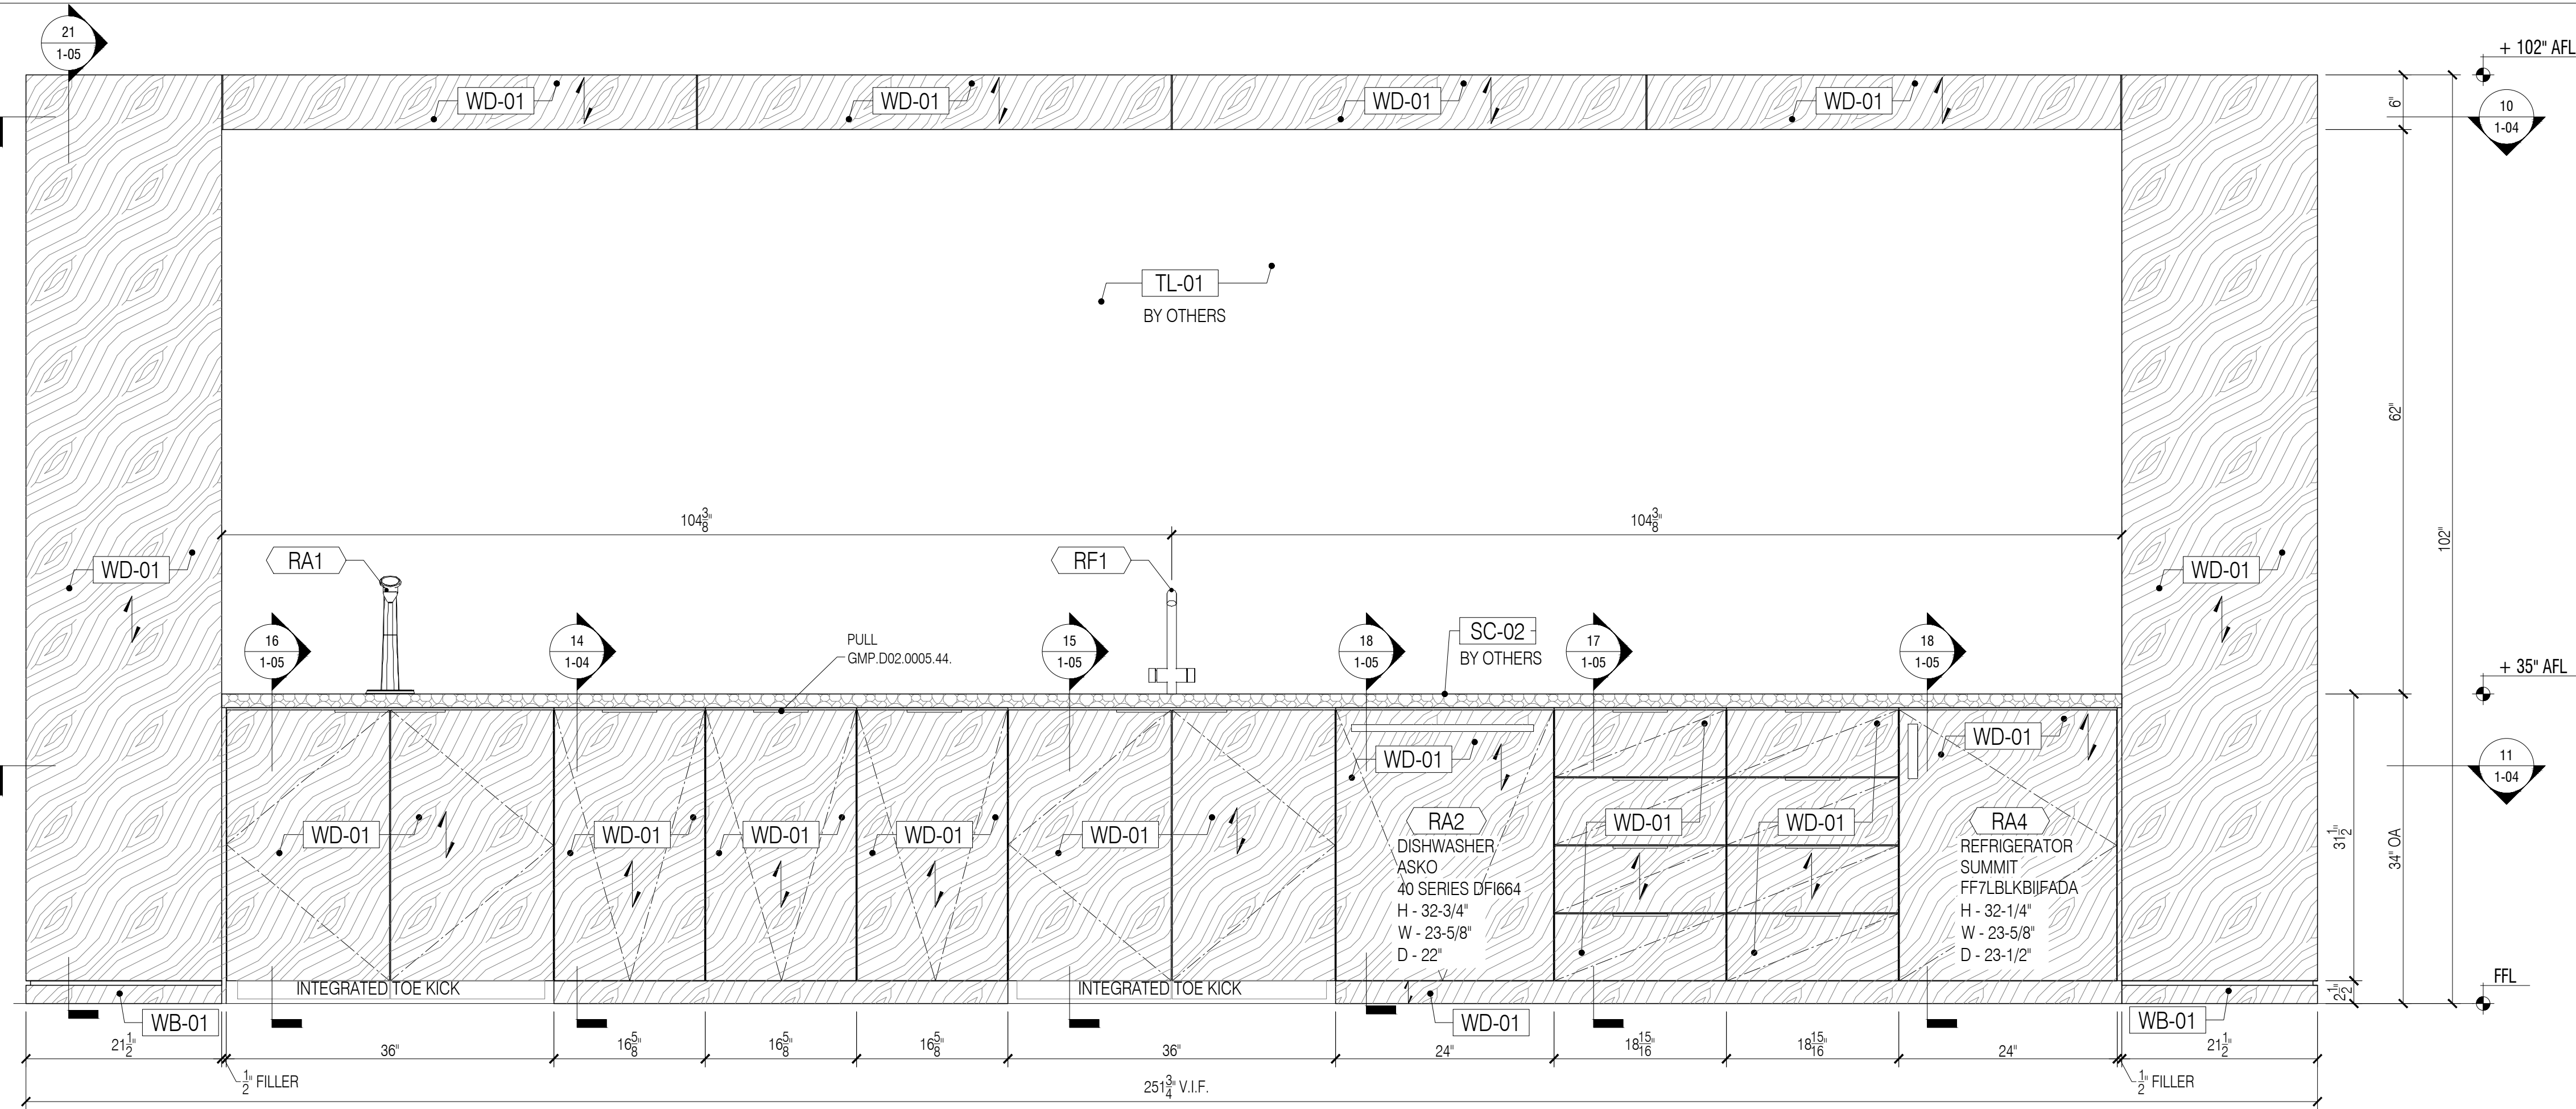

3 MARKETING CENTER - ELEVATION
Scale: 1"=1'-0"

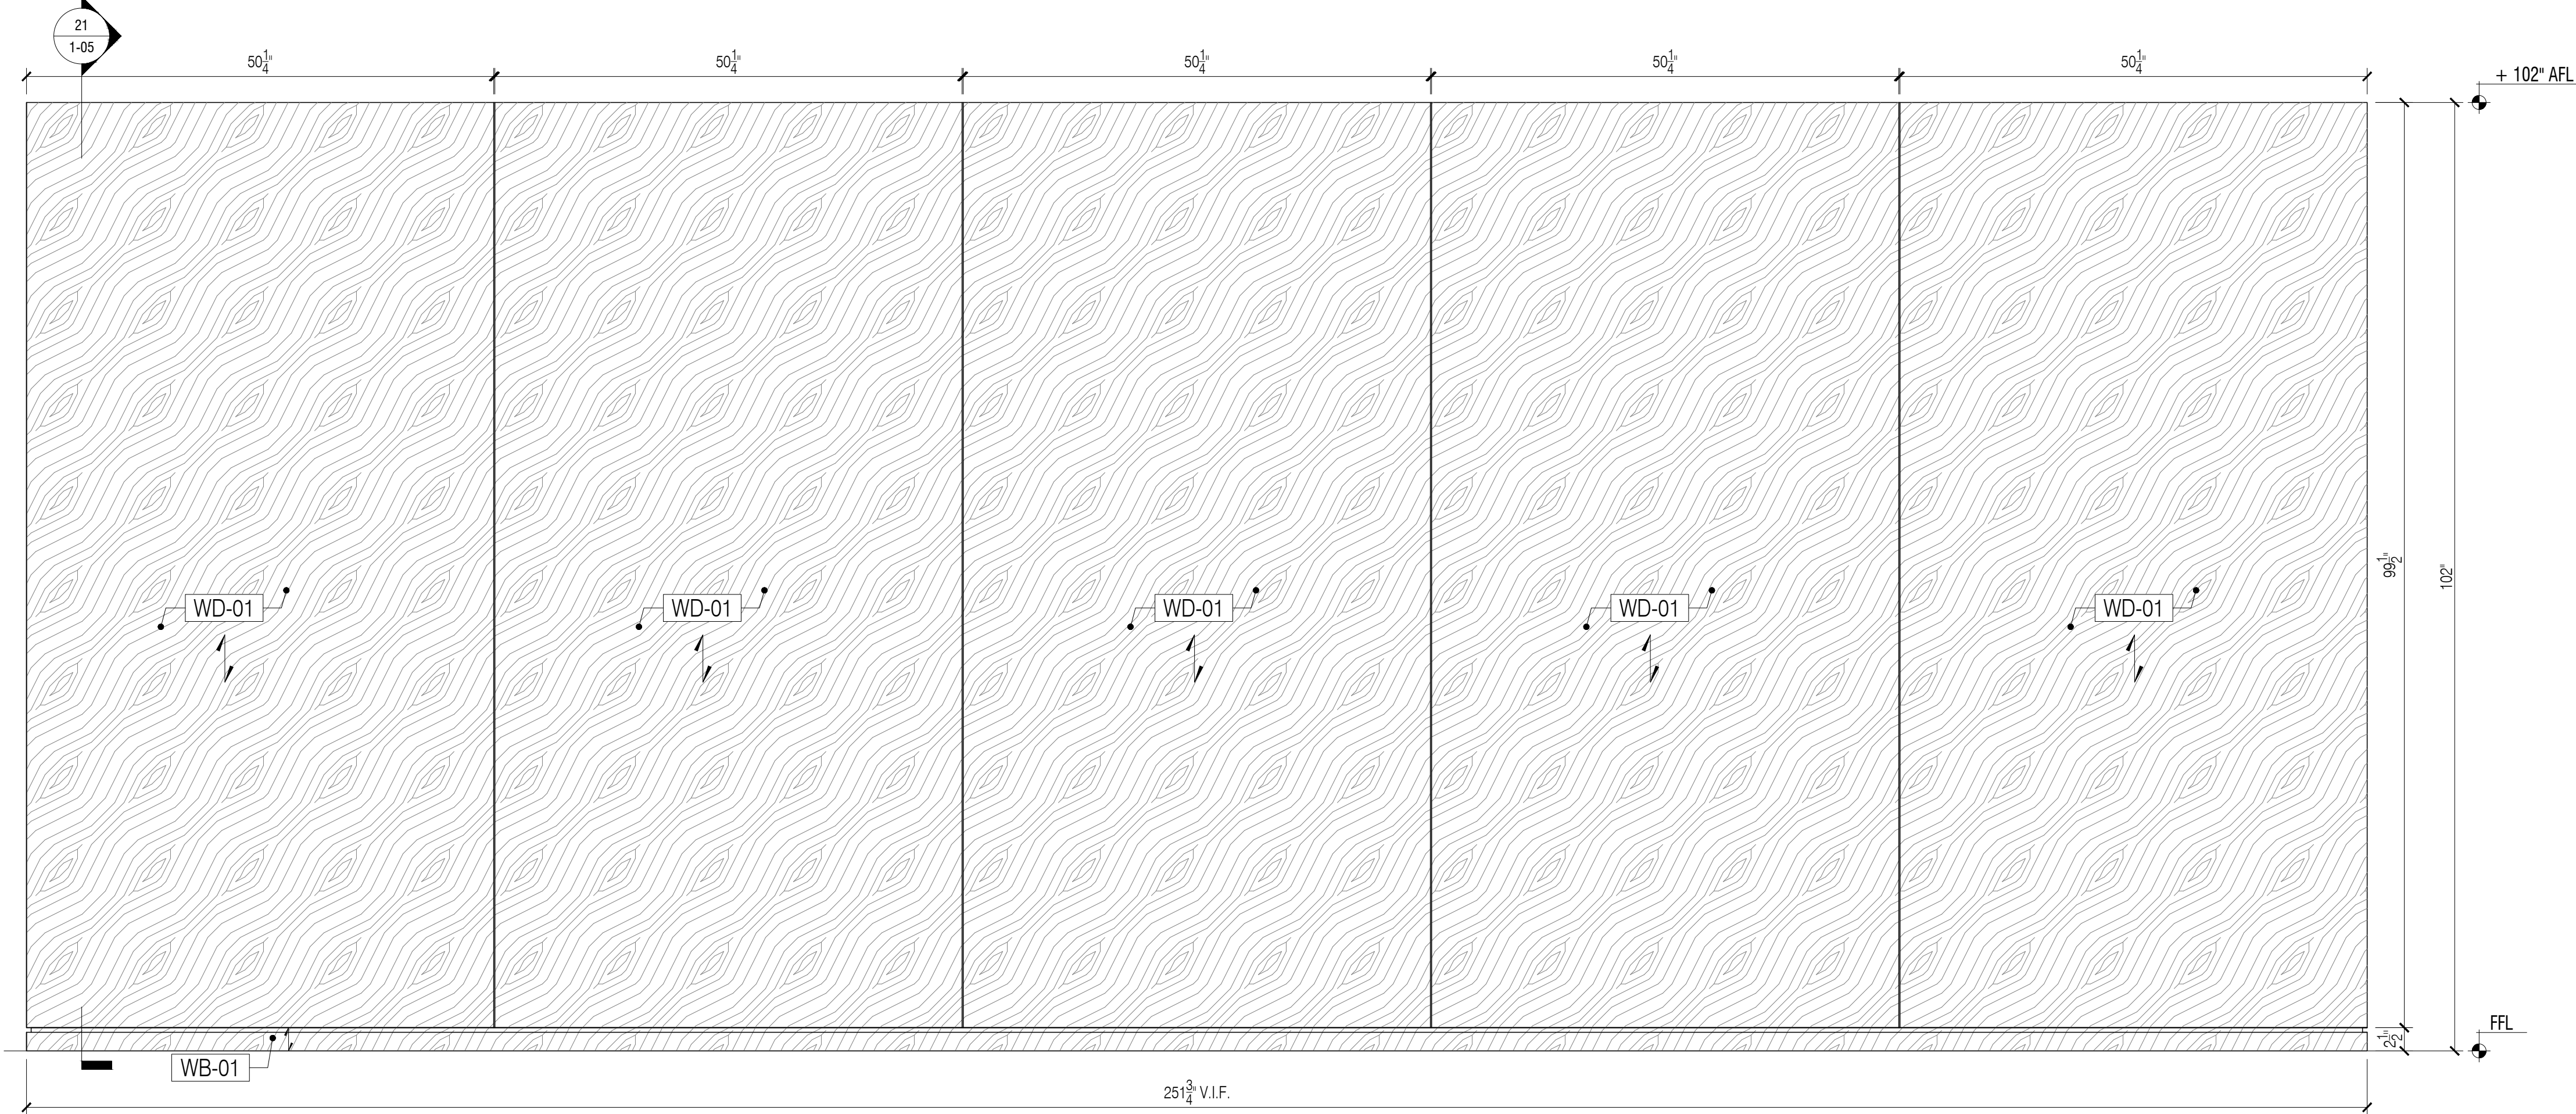


4 MARKETING CENTER - ELEVATION
Scale: 1"=1'-0"

GENERAL NOTES				
1. SEE ARCHITECTURAL DWG FOR FINISH SCHEDULE				
2. ALL DIMENSIONS ARE VERIFY IN THE FIELD				
• GC TO COORDINATE EXACT LOCATION OF OUTLET WITH MILLWORK				
• GC TO PROVIDE ALL NECESSARY BLOCKING AS REQUIRED				

QUANTITY				
ITEM #	FLOOR	DESCRIPTION	QTY	SUB TOTAL
1.	12TH	MARKETING CENTER	1 EA	
2	12TH	MARKETING CENTER ISLAND	1 EA	
2.	12TH	WOOD PORTAL	1 EA	
TOTAL			3 EA	

REFERENCE DWG :				
1. A-800, A-961				
2. DESIGN OVERVIEW - MARCH 9, 2021				

APPLIANCE SCHEDULE	
RA1	- SINGLE SERVE DISPENSER V1.2
RA2	- DISHWASHER / ASKO40 SERIES DFI664
RA4	- REFRIGERATOR / SUMMIT FF7LBLKBIJFADA


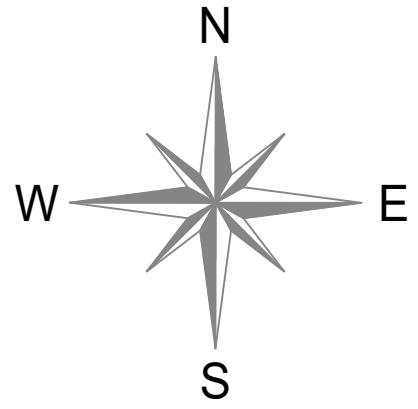


DATE:	05/28/2021			
NAME:	D.V.	D.V.	06/10/2021	
REVIEWS:				
NO:	1	SUBMISSION FOR APPROVAL		
	2	REVISED AS PER COMMENTS		

SAMPLE PROJECT



DATE :	05/28/2021
DRAWN BY :	D.V.
ARCHITECT :	GENSLER ARCHITECT 1700 BROADWAY, NEW YORK 10001
CONTRACTOR :	
DRAWING TITLE :	MARKETING CENTER ELEVATION
ROOM OR SPACE :	1204
FLOOR :	12th
PROJECT NUMBER:	083-21R2
DRAWING NUMBER:	1-02
	2 OF 5

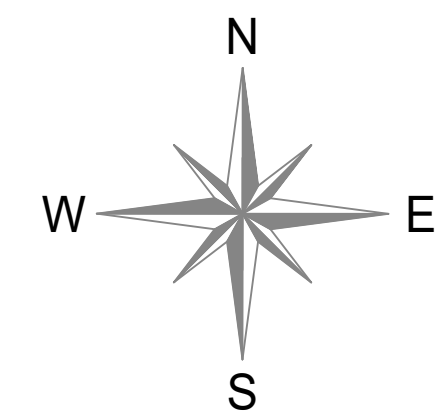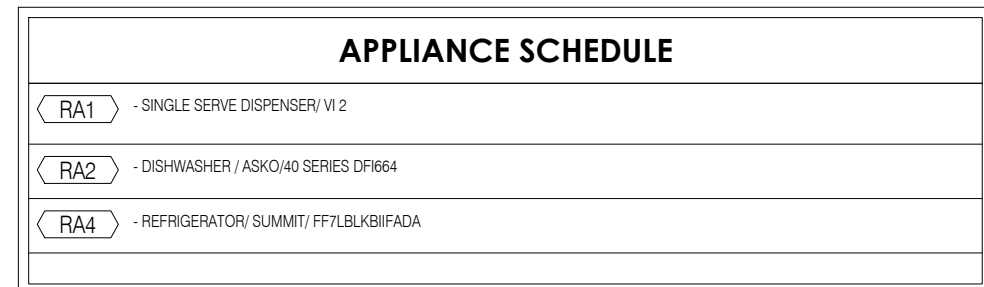

NO:	REVISIONS:	NAME:	DATE:
1	SUBMISSION FOR APPROVAL	D.V.	05/28/2021
2	REVISED AS PER COMMENTS	D.V.	06/10/2021

SAMPLE PROJECT

Finepoint
Accelerating Excellence



DATE : 05/28/2021

DRAWN BY : D.V.

ARCHITECT :
GENSLER ARCHITECT
1700 BROADWAY, NEW YORK 10001

CONTRACTOR :

DRAWING TITLE :


MARKETING CENTER
PLAN SECTION, SECTION

ROOM OR SPACE :	FLOOR :
1204	12th


PROJECT NUMBER:
083-21R2

DRAWING NUMBER:


1-04

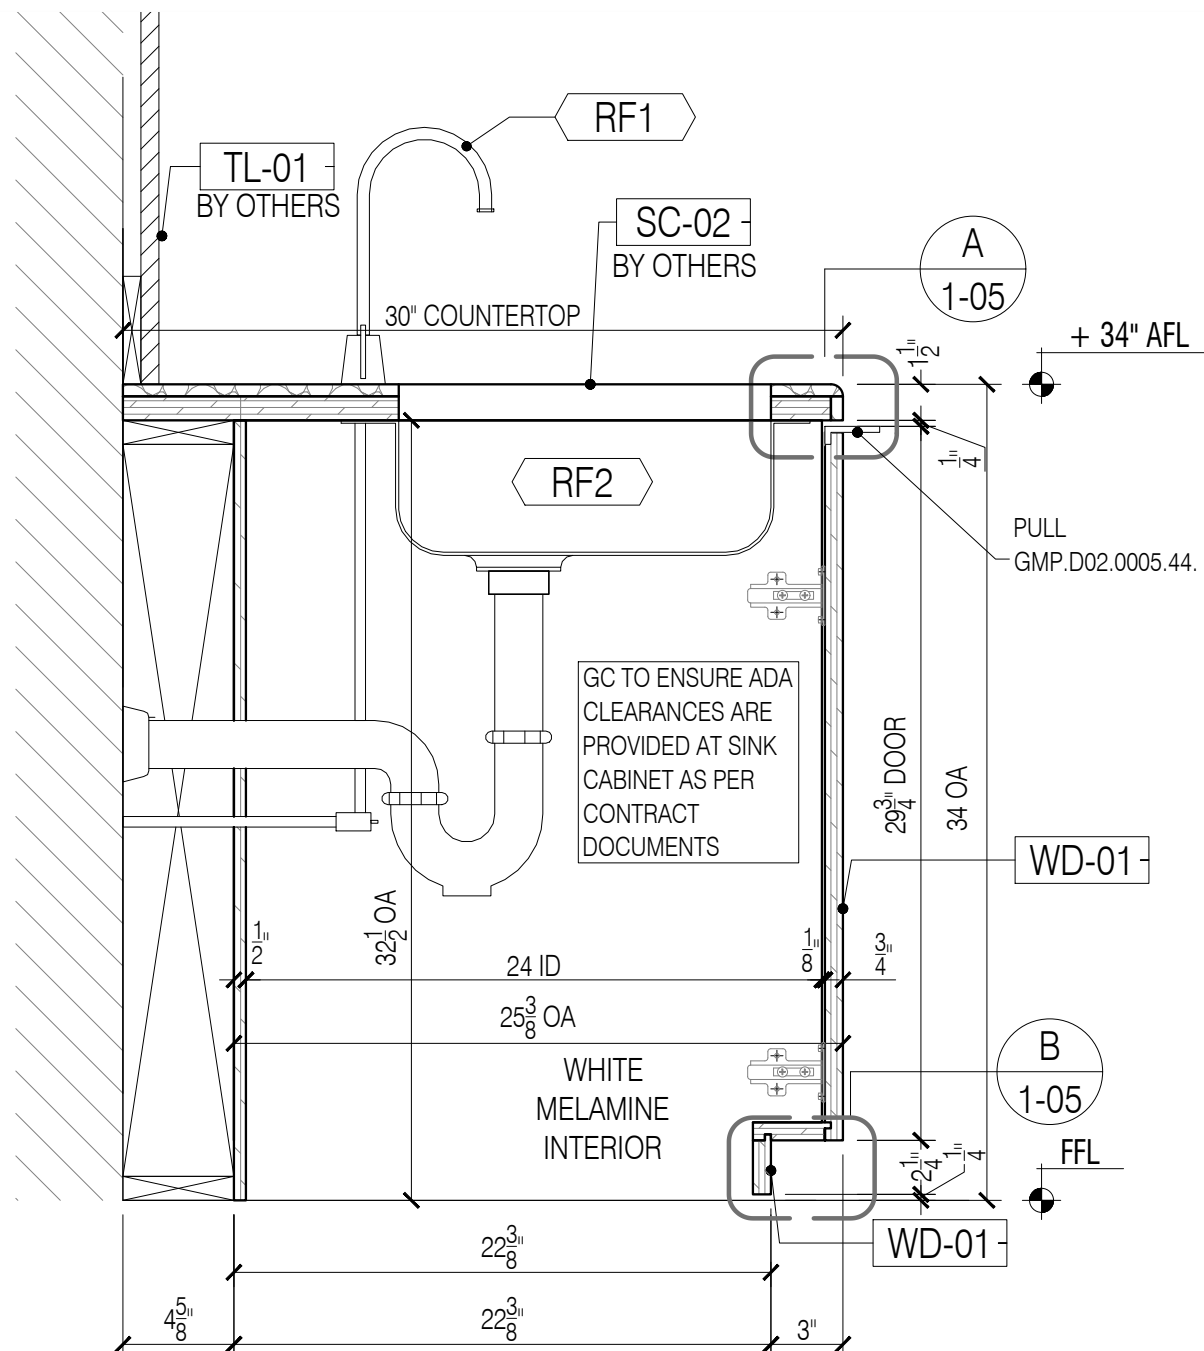


15 SECTION - MARKETING CENTER
Scale: 1-1/2"=1'-0"

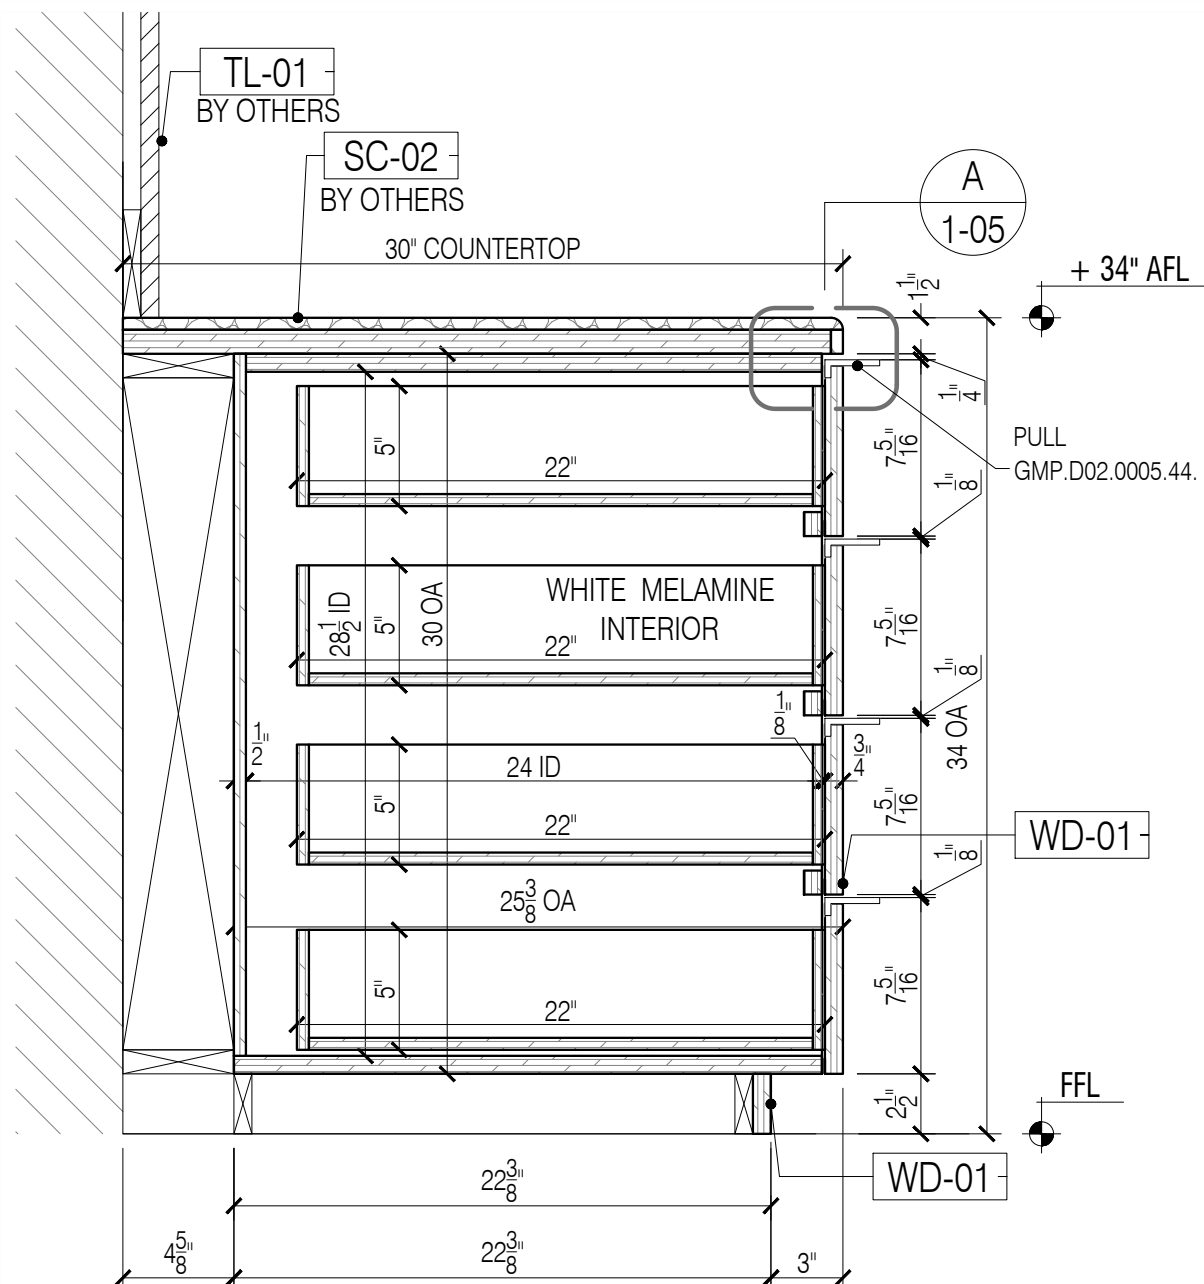


17 SECTION - MARKETING CENTER
Scale: 1-1/2"=1'-0"

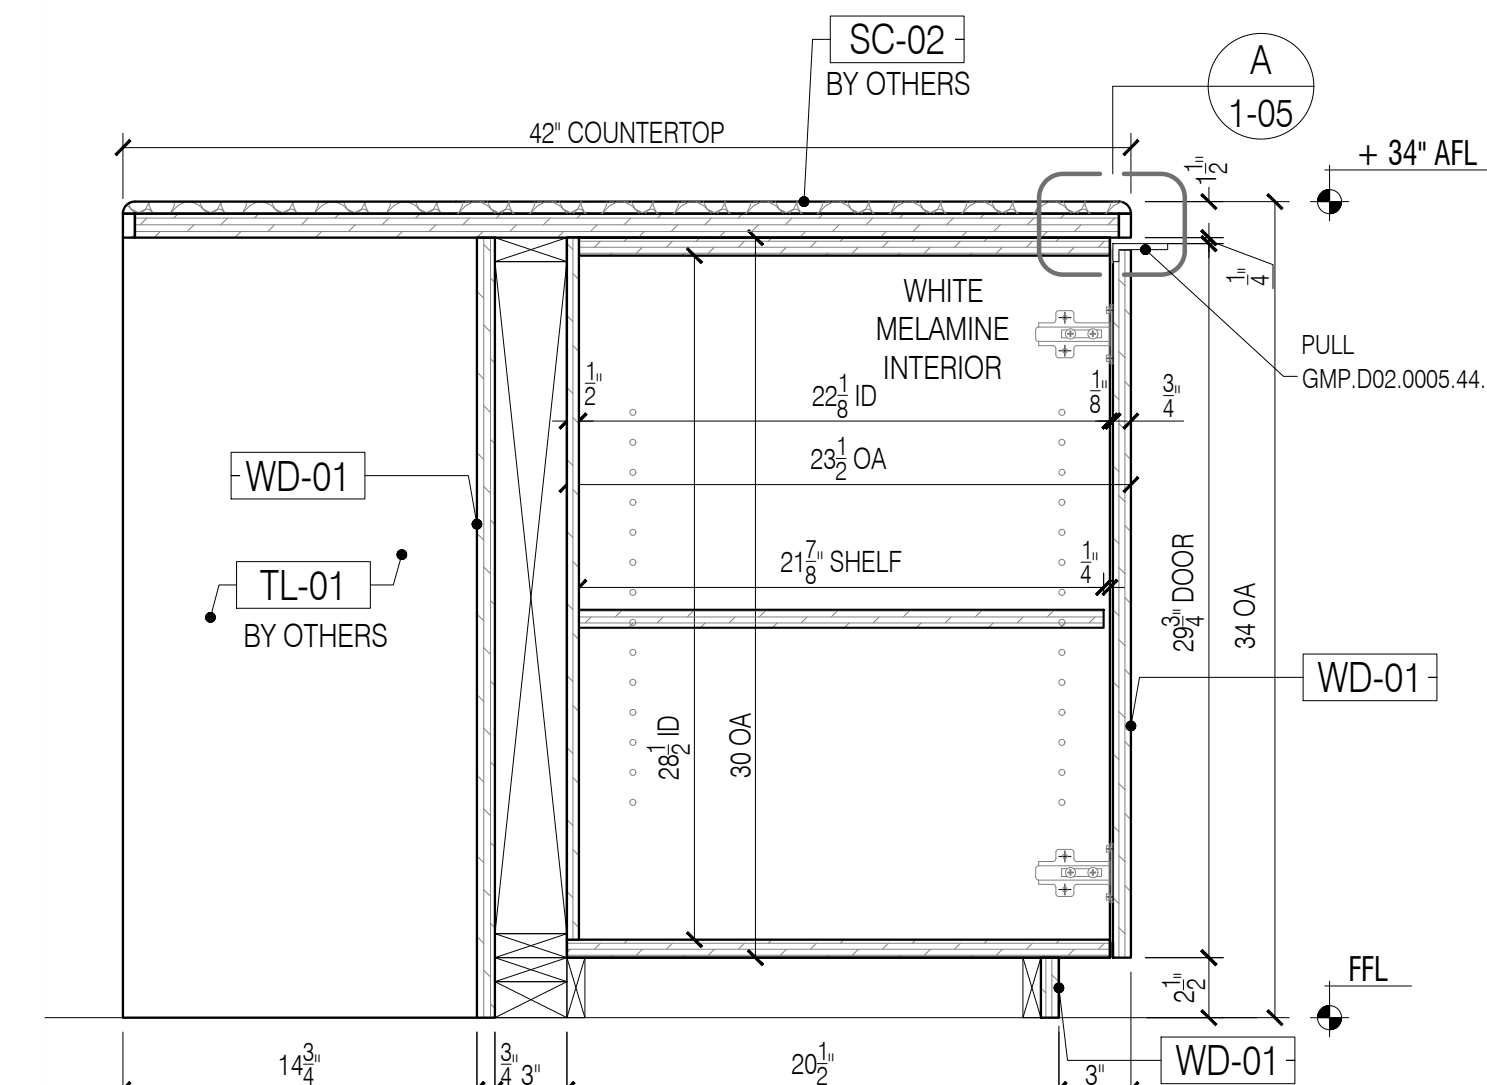


19 SECTION - MARKETING CENTER
Scale: 1-1/2"=1'-0"

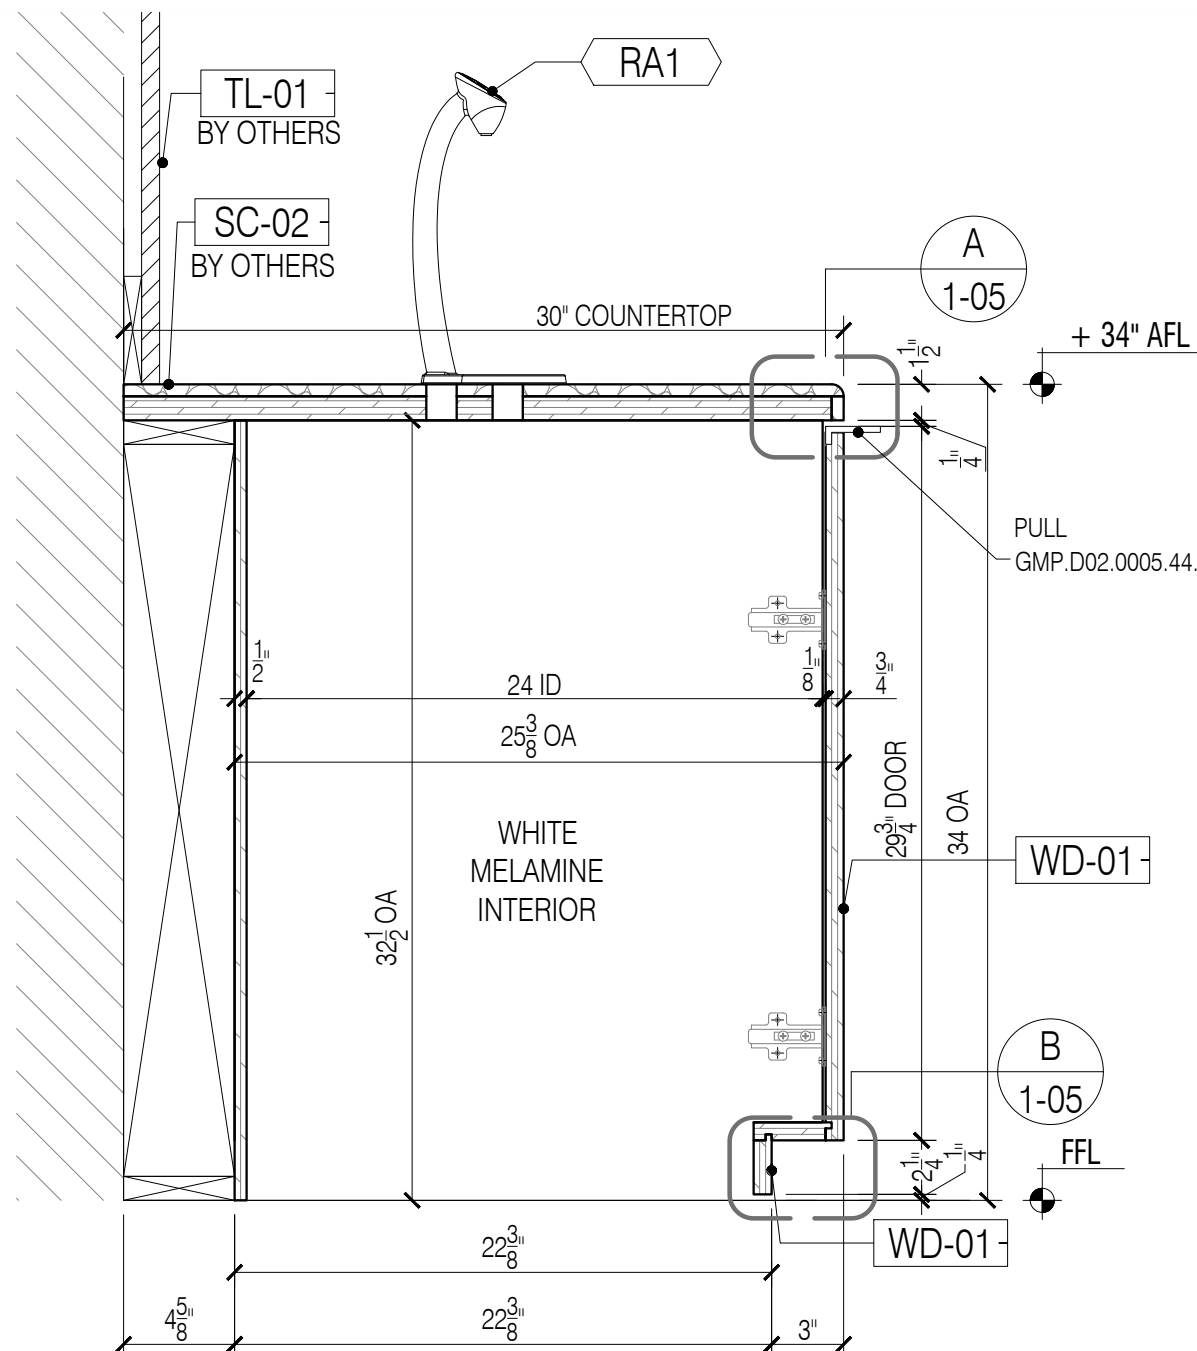


16 SECTION - MARKETING CENTER
Scale: 1-1/2"=1'-0"

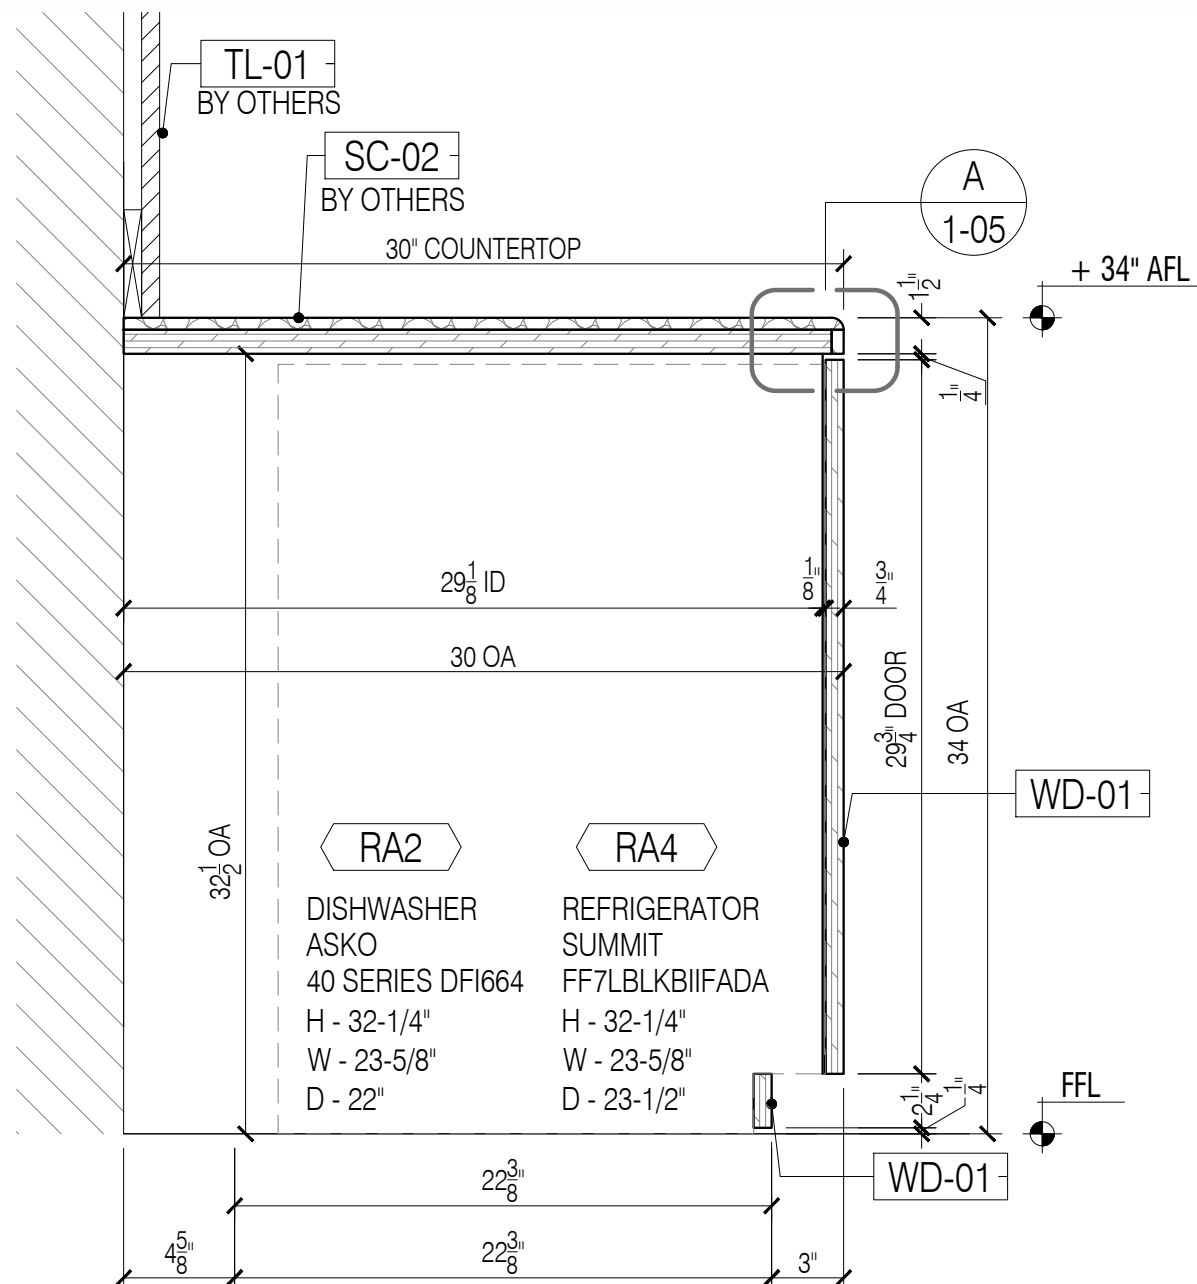


18 SECTION - MARKETING CENTER
Scale: 1-1/2"=1'-0"

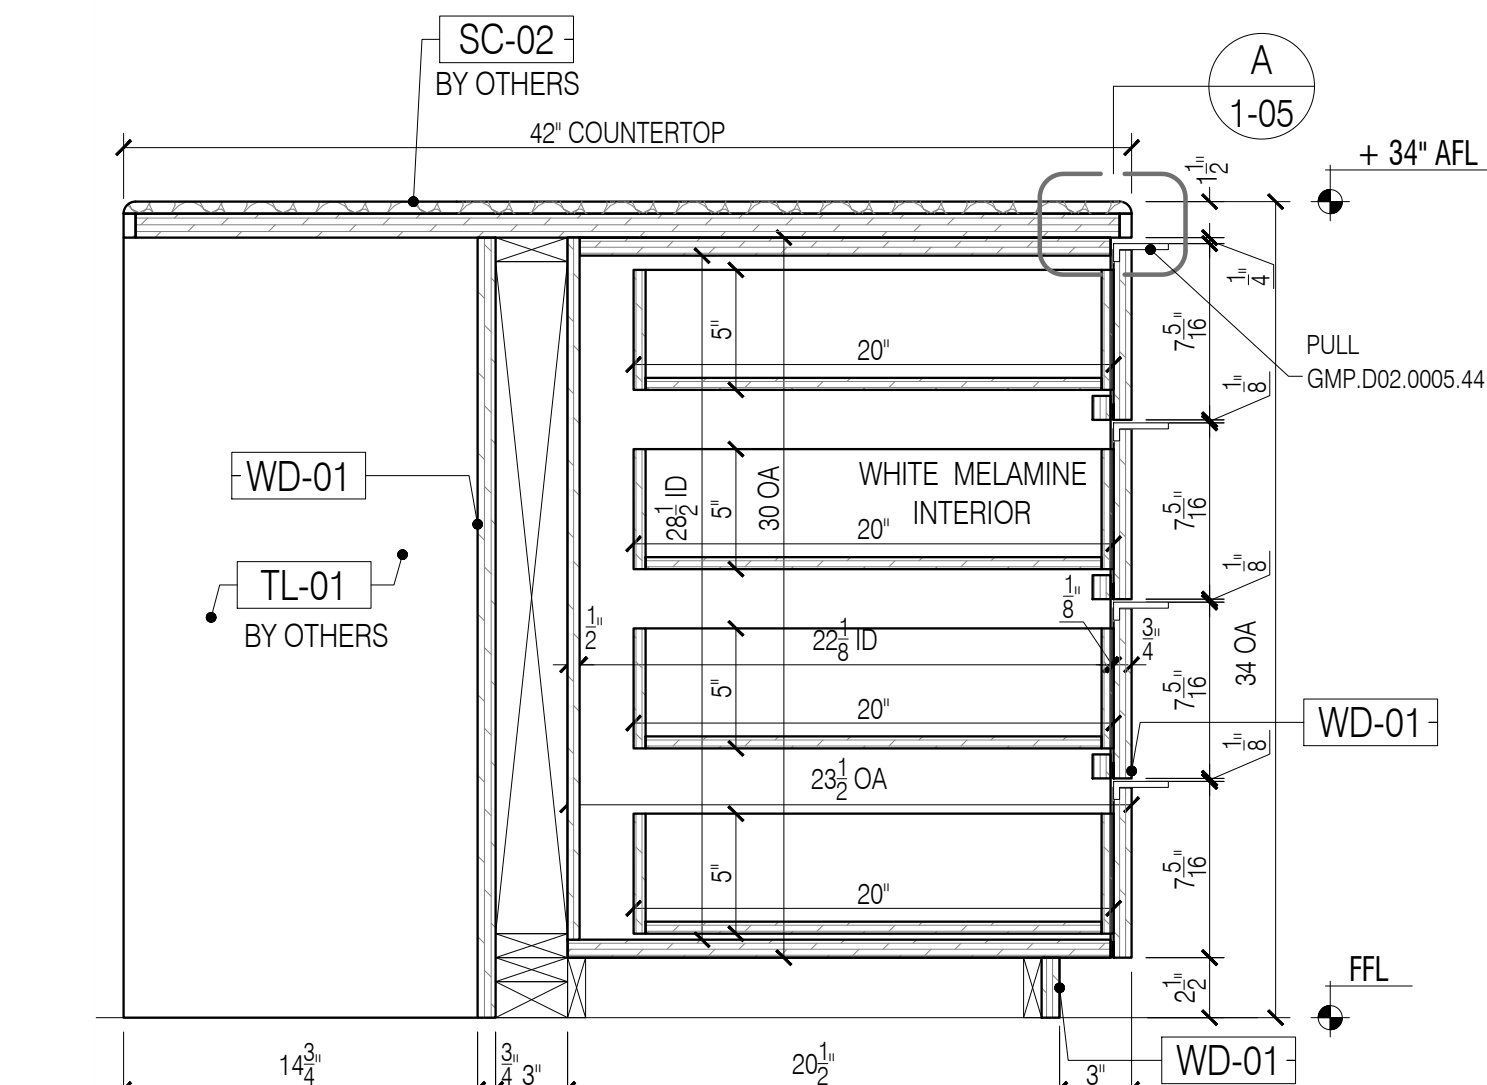


20 SECTION - MARKETING CENTER
Scale: 1-1/2"=1'-0"

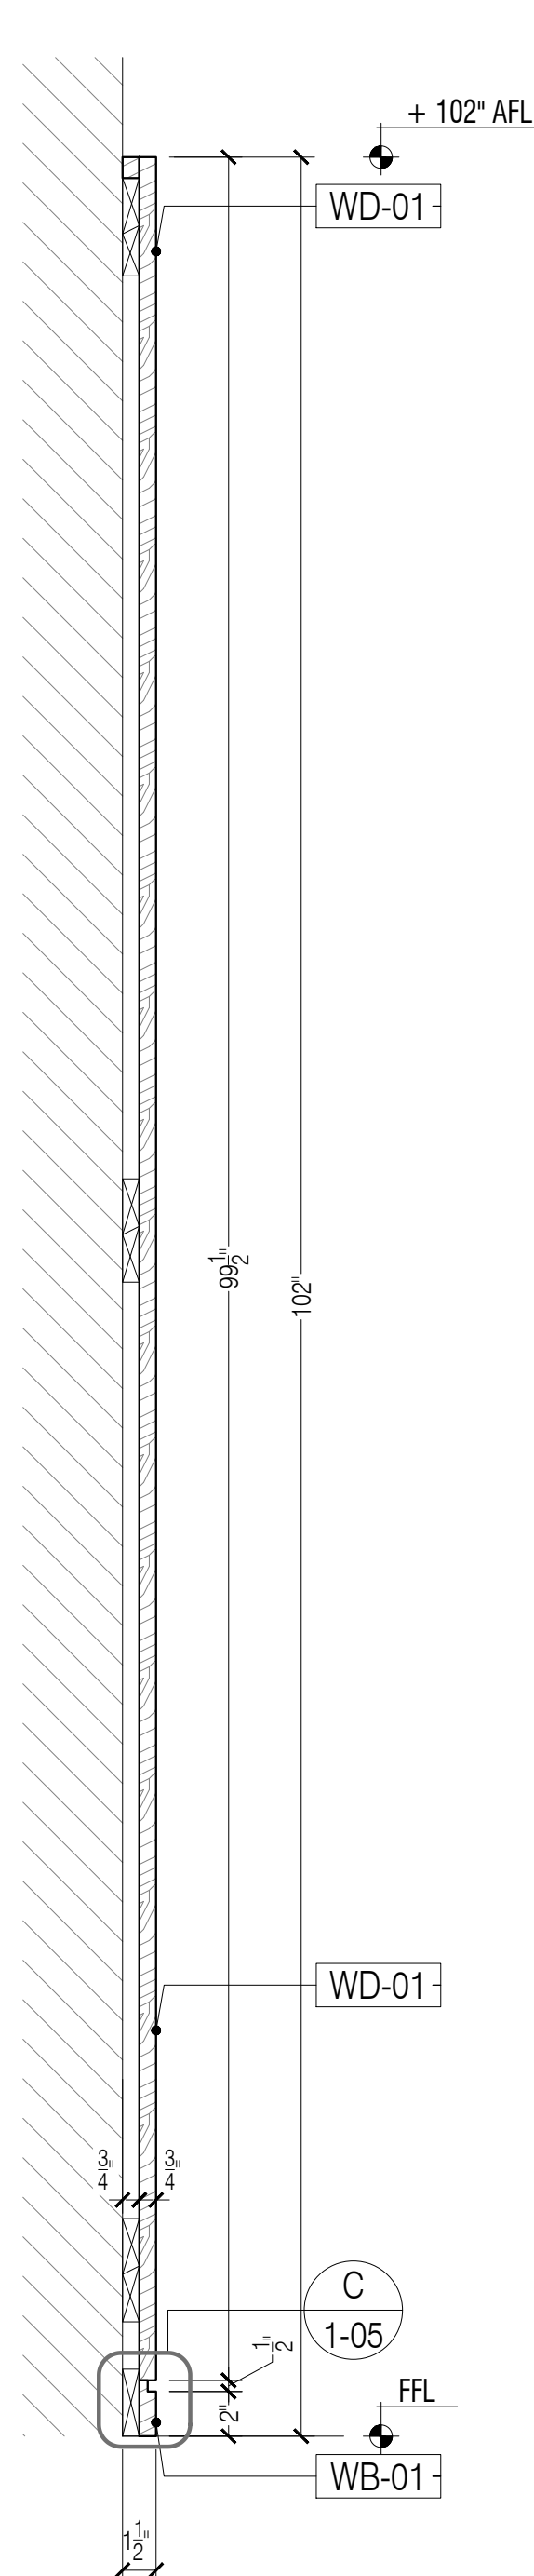


21 SECTION - MARKETING CENTER
Scale: 1-1/2"=1'-0"

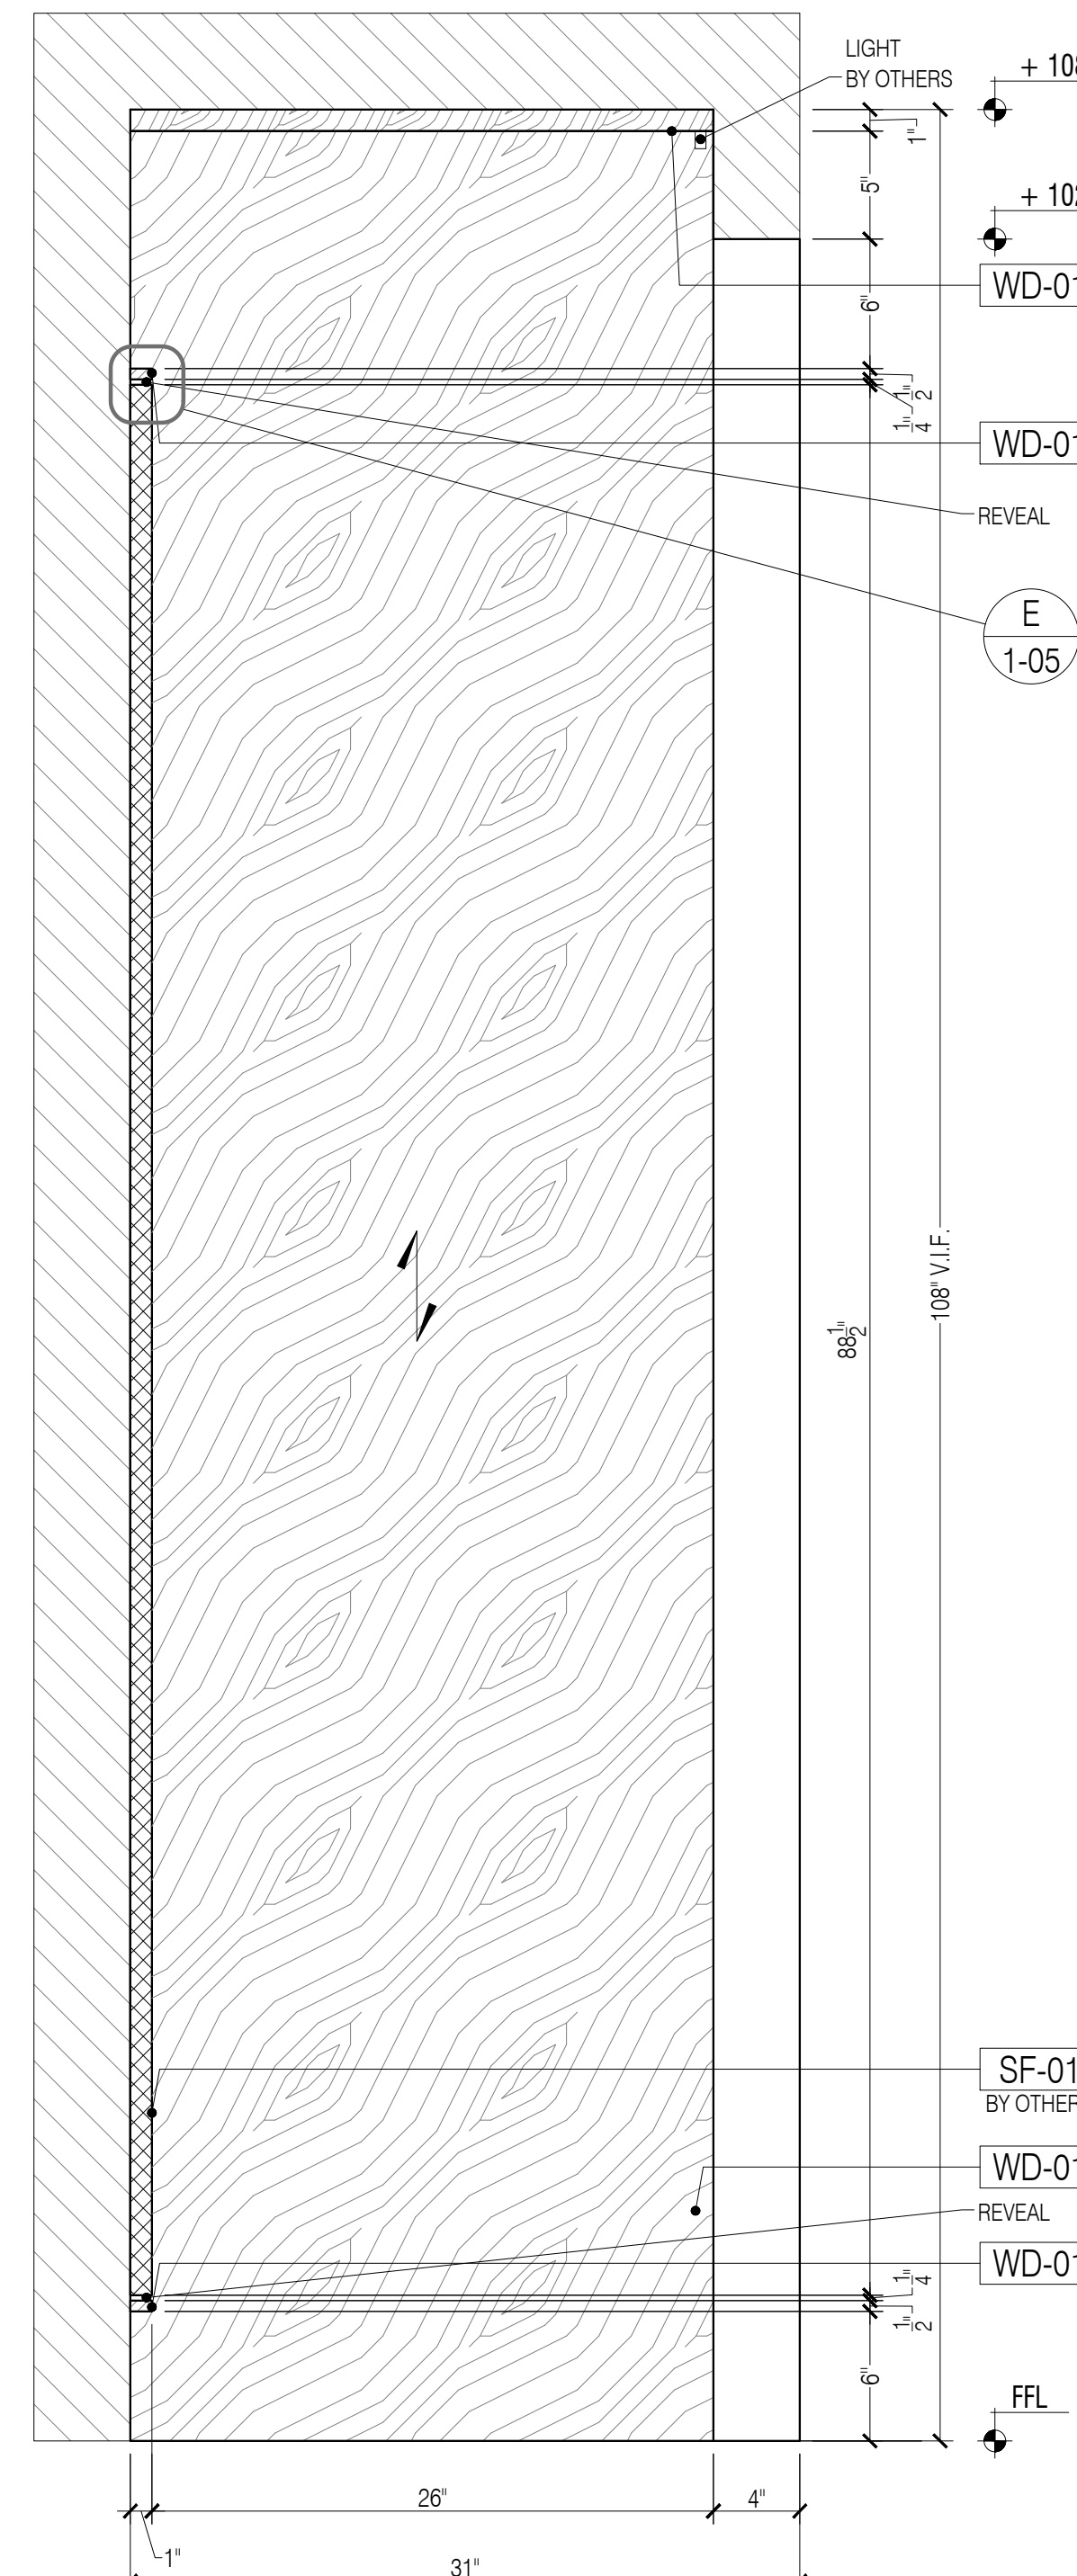


22 SECTION - WOOD PORTAL
Scale: 1-1/2"=1'-0"

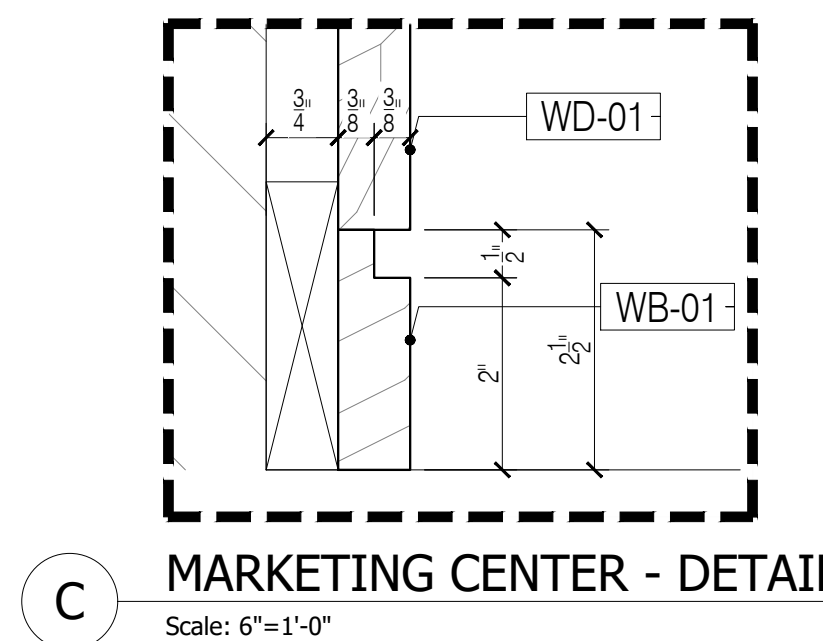

C MARKETING CENTER - DETAIL
Scale: 6"=1'-0"

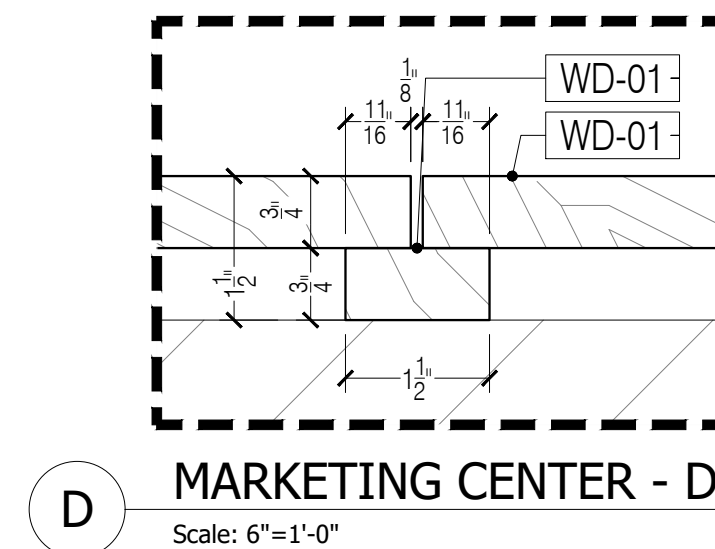

D MARKETING CENTER - DETAIL
Scale: 6"=1'-0"

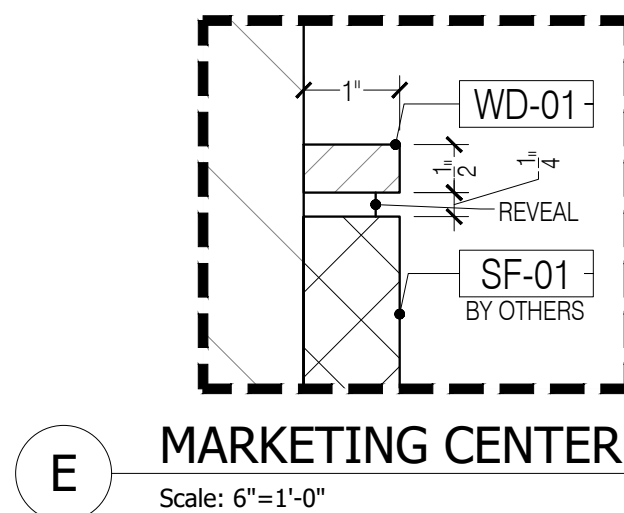

E MARKETING CENTER - DETAIL
Scale: 6"=1'-0"

GENERAL NOTES

- SEE ARCHITECTURAL DWG FOR FINISH SCHEDULE
- ALL DIMENSIONS ARE VERIFY IN THE FIELD



- GC TO COORDINATE EXACT LOCATION OF OUTLET WITH MILLWORK
- GC TO PROVIDE ALL NECESSARY BLOCKING AS REQUIRED

QUANTITY				
ITEM #	FLOOR	DESCRIPTION	QTY	SUB TOTAL
1.	12TH	MARKETING CENTER	1 EA	
2	12TH	MARKETING CENTER ISLAND	1 EA	
2.	12TH	WOOD PORTAL	1 EA	
TOTAL			3 EA	


REFERENCE DWG :

- A-800, A-961
- DESIGN OVERVIEW - MARCH 9, 2021

APPLIANCE SCHEDULE	
RA1	- SINGLE SERVE DISPENSER V1.2
RA2	- DISHWASHER / ASKO 40 SERIES DF1664
RA4	- REFRIGERATOR / SUMMIT FF7LBLKBIIFADA

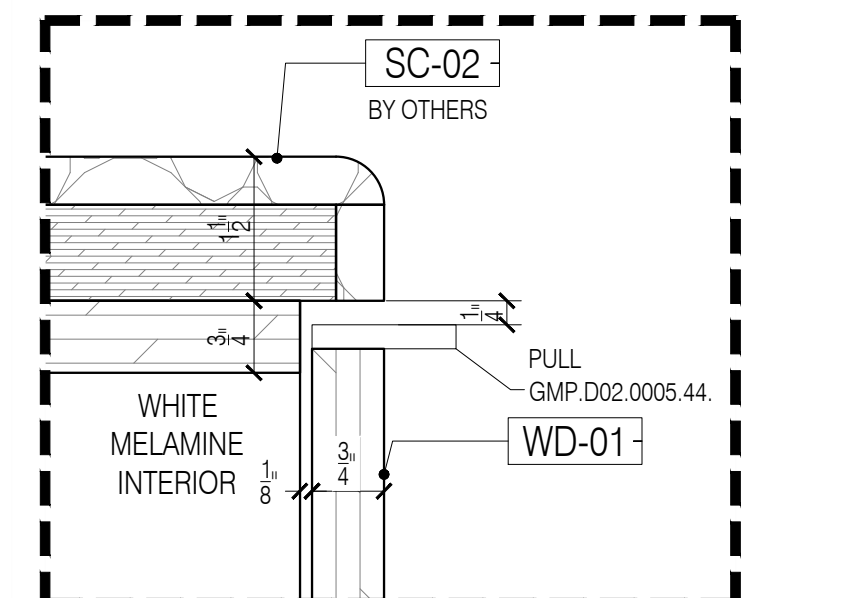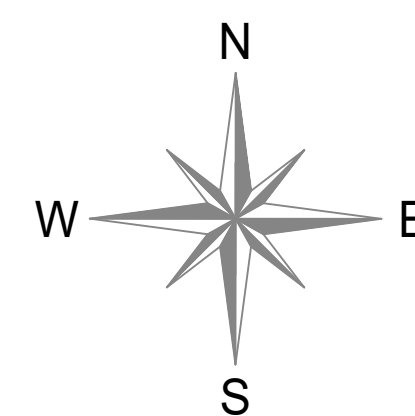

A MARKETING CENTER - DETAIL
Scale: 6"=1'-0"

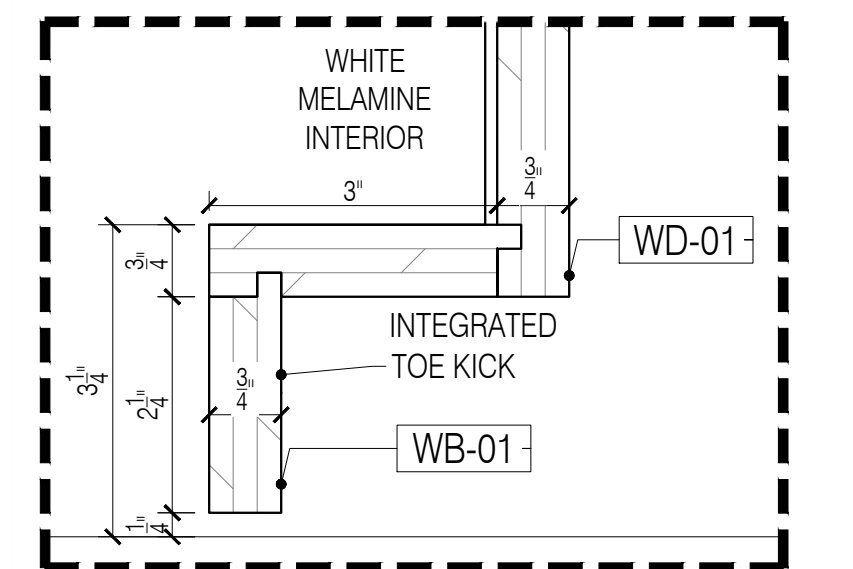

B MARKETING CENTER - DETAIL
Scale: 6"=1'-0"

DATE: 05/28/2021

NAME: D.V.

REVISIONS: 1 SUBMISSION FOR APPROVAL

NO: 1

DATE: 06/10/2021

NAME: D.V.

REVISIONS: 2 REVISED AS PER COMMENTS

NO: 2

SAMPLE PROJECT

Firepoint

Accelerating Excellence

DATE : 05/28/2021

DRAWN BY : D.V.

ARCHITECT : GENSLER ARCHITECT
1700 BROADWAY, NEW YORK 10001

CONTRACTOR : _____

DRAWING TITLE : MARKETING CENTER SECTION, DETAIL


ROOM OR SPACE : 1204

FLOOR : 12th


PROJECT NUMBER: 083-21R2

DRAWING NUMBER: 1-05


5 OF 5

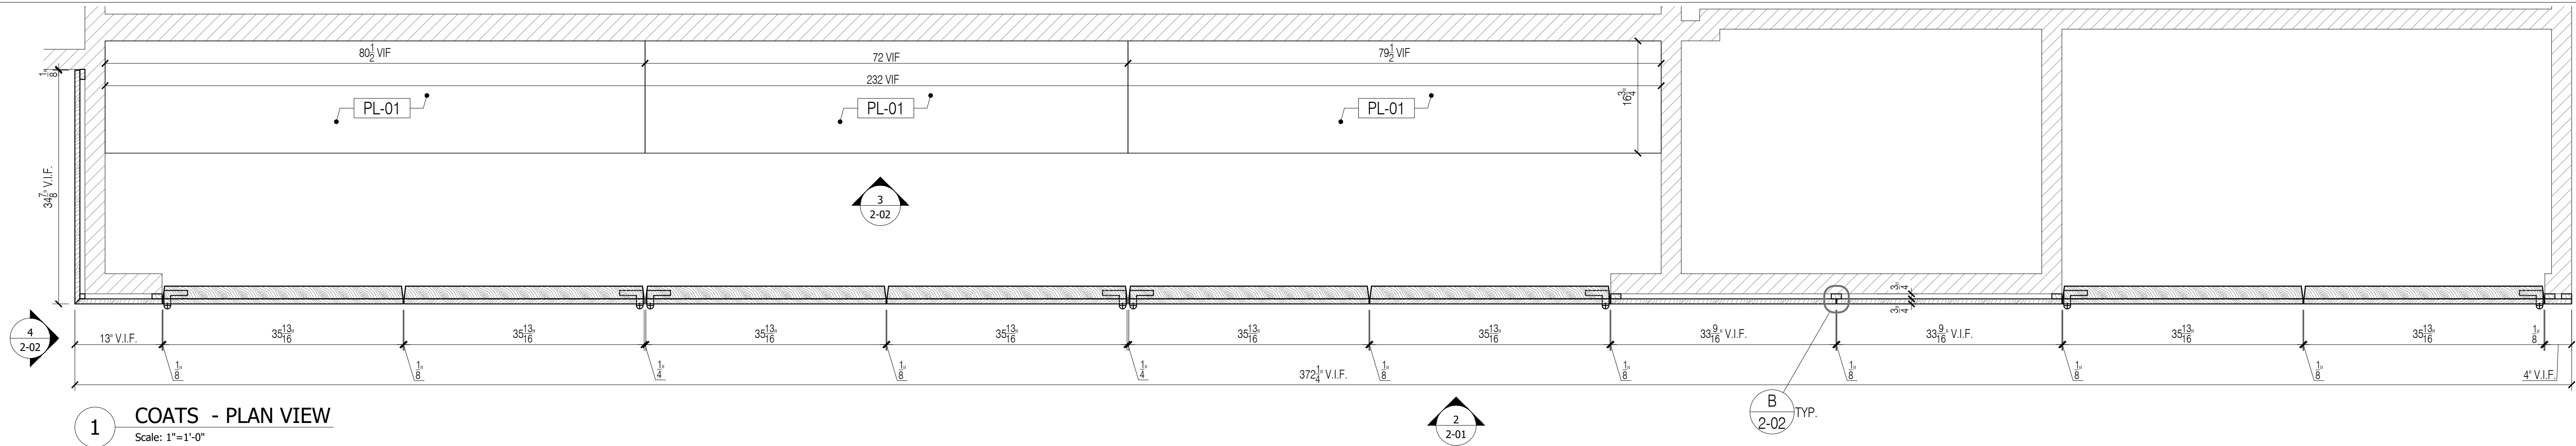

1 COATS - PLAN VIEW
Scale: 1"=1'-0"

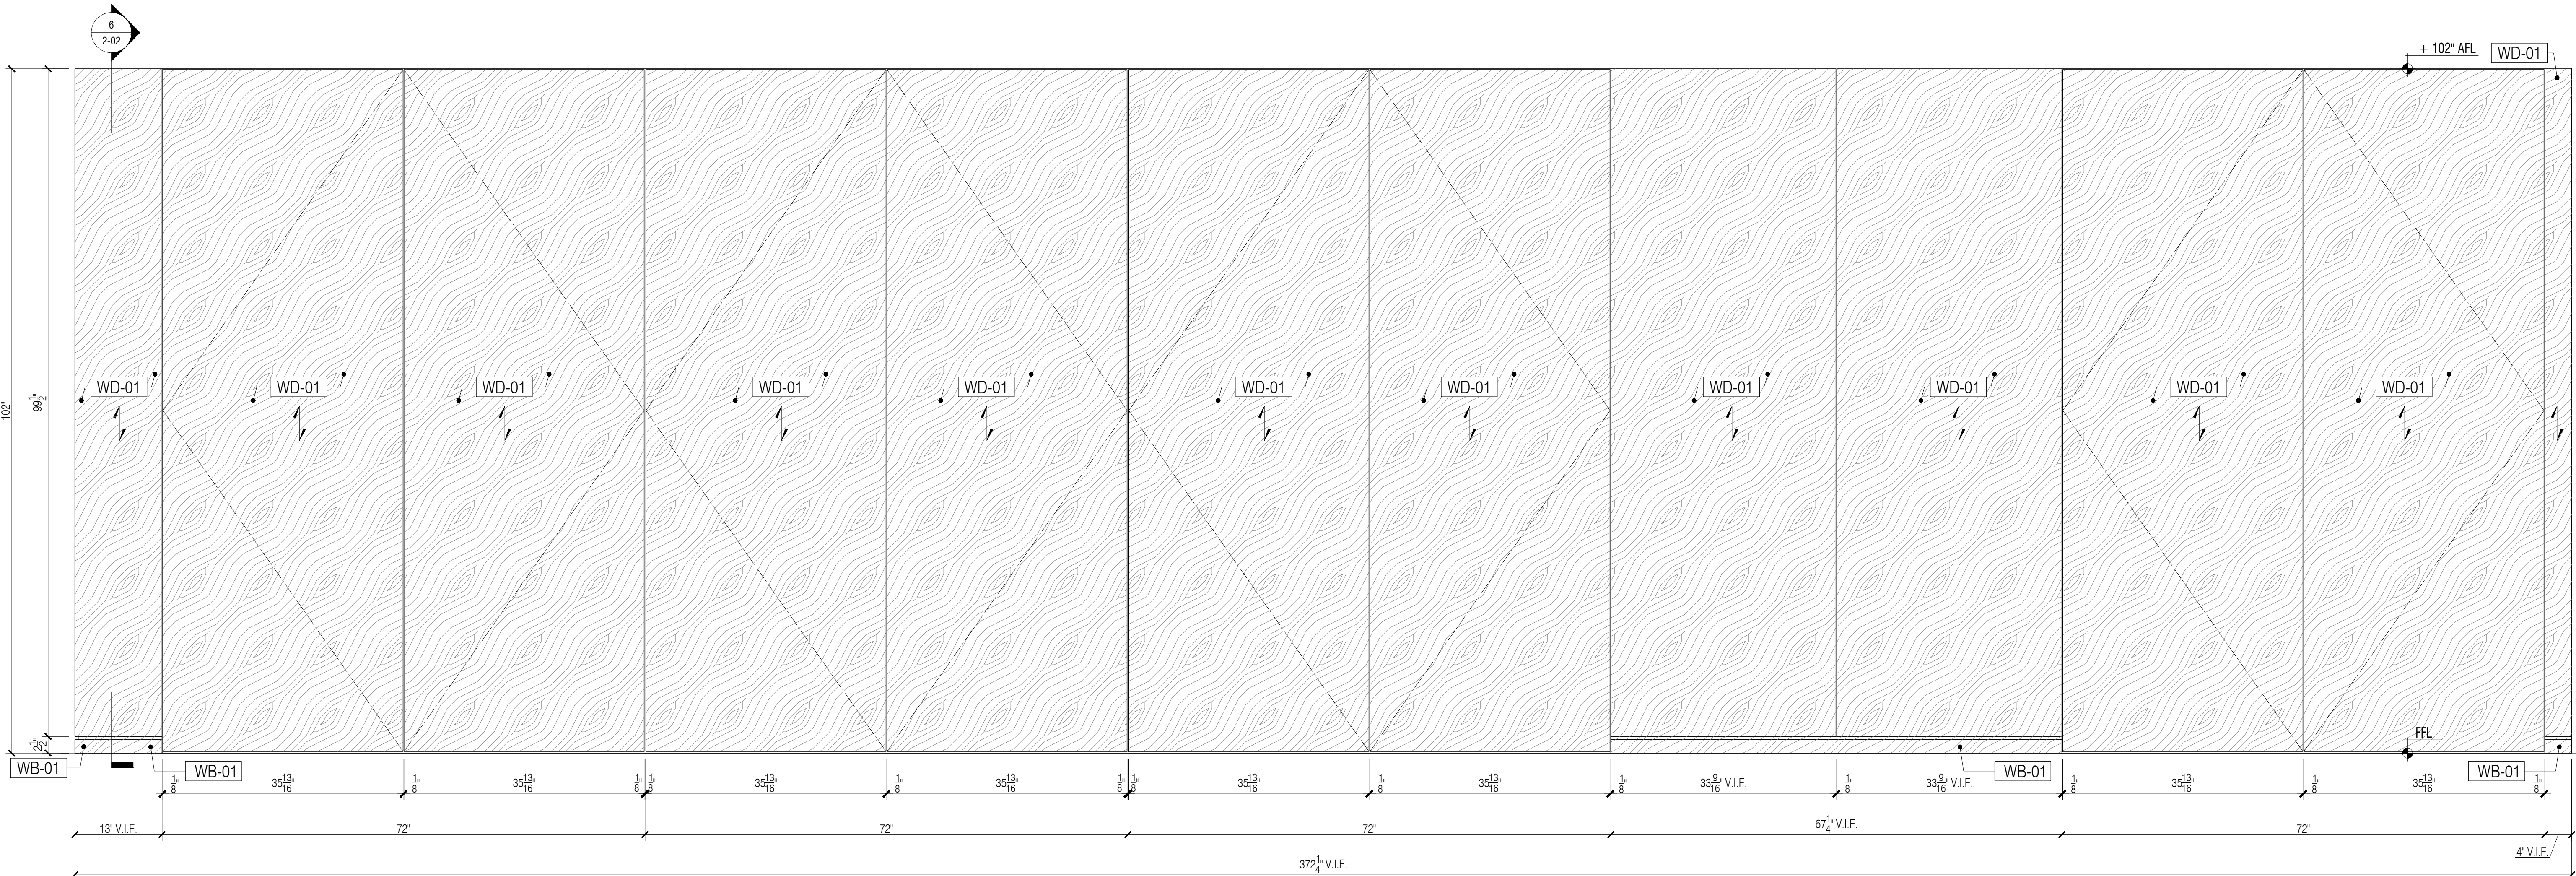

2 COATS - ELEVATION
Scale: 1"=1'-0"

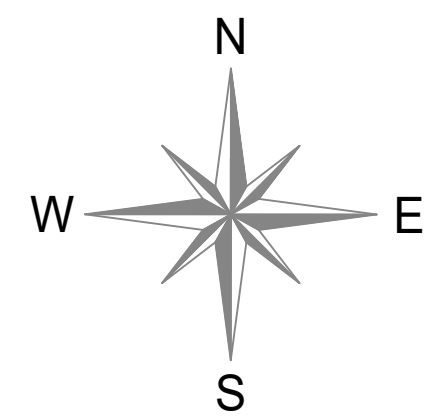

GENERAL NOTES				
1. SEE ARCHITECTURAL DWG FOR FINISH SCHEDULE				
2. ALL DIMENSIONS ARE VERIFY IN THE FIELD				
• GC TO COORDINATE EXACT LOCATION OF OUTLET WITH MILLWORK				
• GC TO PROVIDE ALL NECESSARY BLOCKING AS REQUIRED				

QUANTITY				
ITEM #	FLOOR	DESCRIPTION	QTY	SUB TOTAL
1.	12TH	COATS	3 EA	
TOTAL			3 EA	

REFERENCE DWG :	
1. A-961	
2. DESIGN OVERVIEW - MARCH 9, 2021	

DATE: 05/28/2021

NAME: D.V.

REVISIONS: SUBMISSION FOR APPROVAL

NO: 1

SAMPLE PROJECT

Accelerating Excellence

DATE : 05/28/2021

DRAWN BY : D.V.

ARCHITECT : GENSLER ARCHITECT
1700 BROADWAY, NEW YORK 10001

CONTRACTOR : _____






DRAWING TITLE : COATS
PLAN, ELEVATION, SECTION

ROOM OR SPACE : 1207 FLOOR : 12th

PROJECT NUMBER: 083-21R2




DRAWING NUMBER: 2-01

1 OF 2

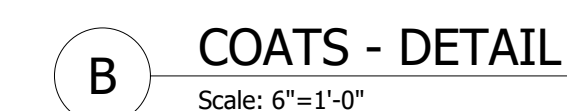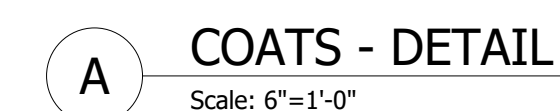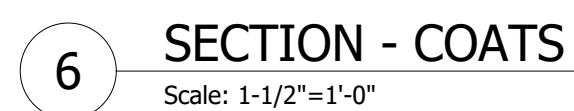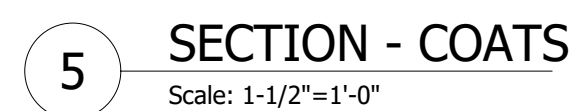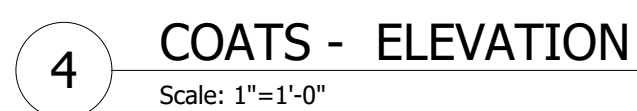

		NAME:	DATE:
	SUBMISSION FOR APPROVAL	D.V.	05/28/2021
	REVISED AS PER COMMENTS	D.V.	06/10/2021
SAMPLE PROJECT			
 Accelerating Excellence			
DATE : 05/28/2021			
DRAWN BY : D.V.			
ARCHITECT :			
GENSLER ARCHITECT			
1700 BROADWAY, NEW YORK 10001			
CONTRACTOR :			

DRAWING TITLE :			
COATS			
PLAN, ELEVATION, SECTION			
ROOM OR SPACE :	FLOOR :		
1207	12th		
PROJECT NUMBER:			
083-21R2			
DRAWING NUMBER:			
2-02			
2 OF 2			

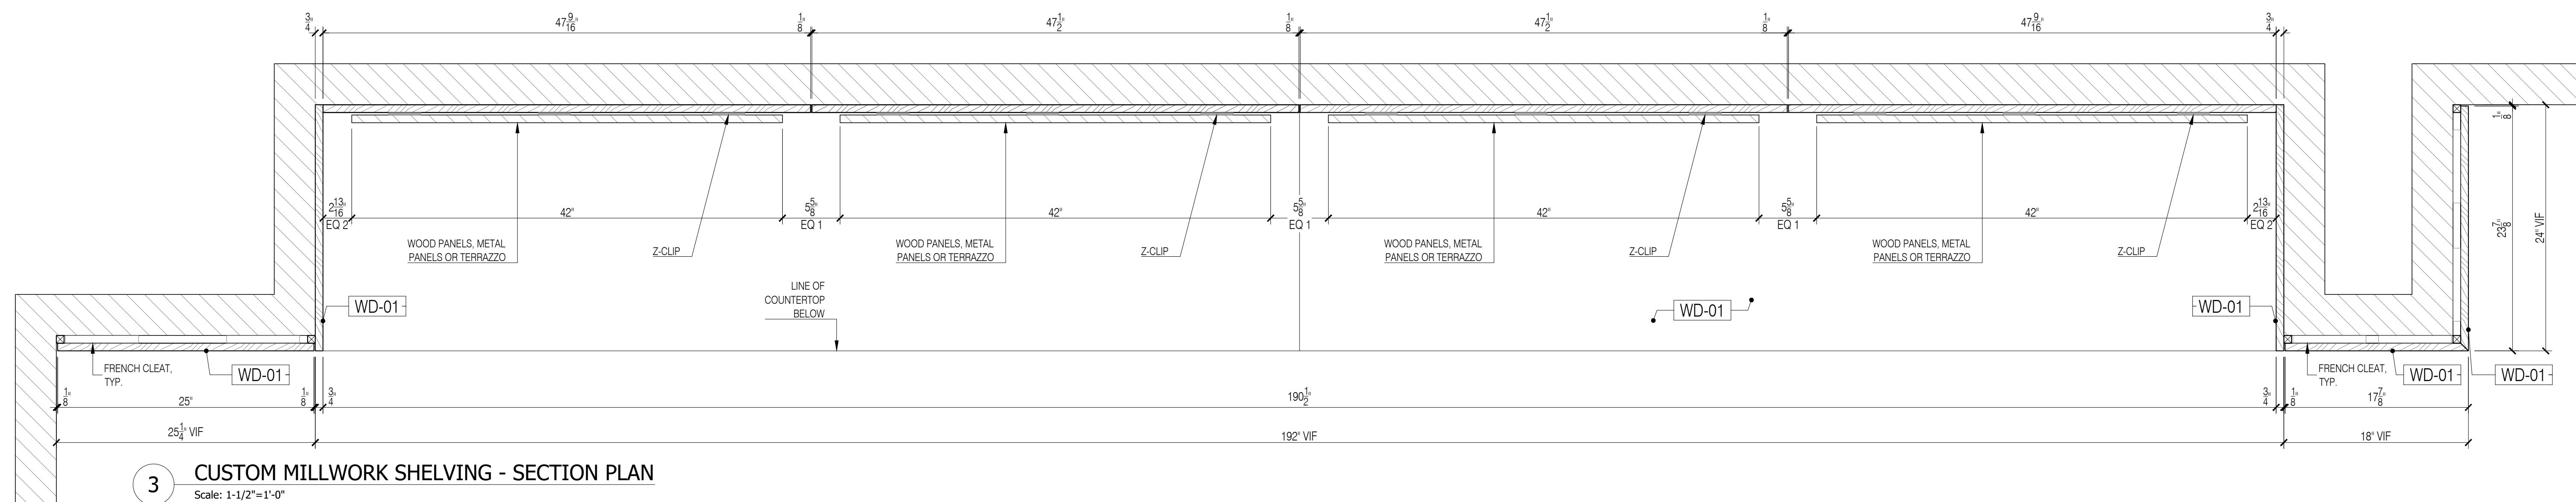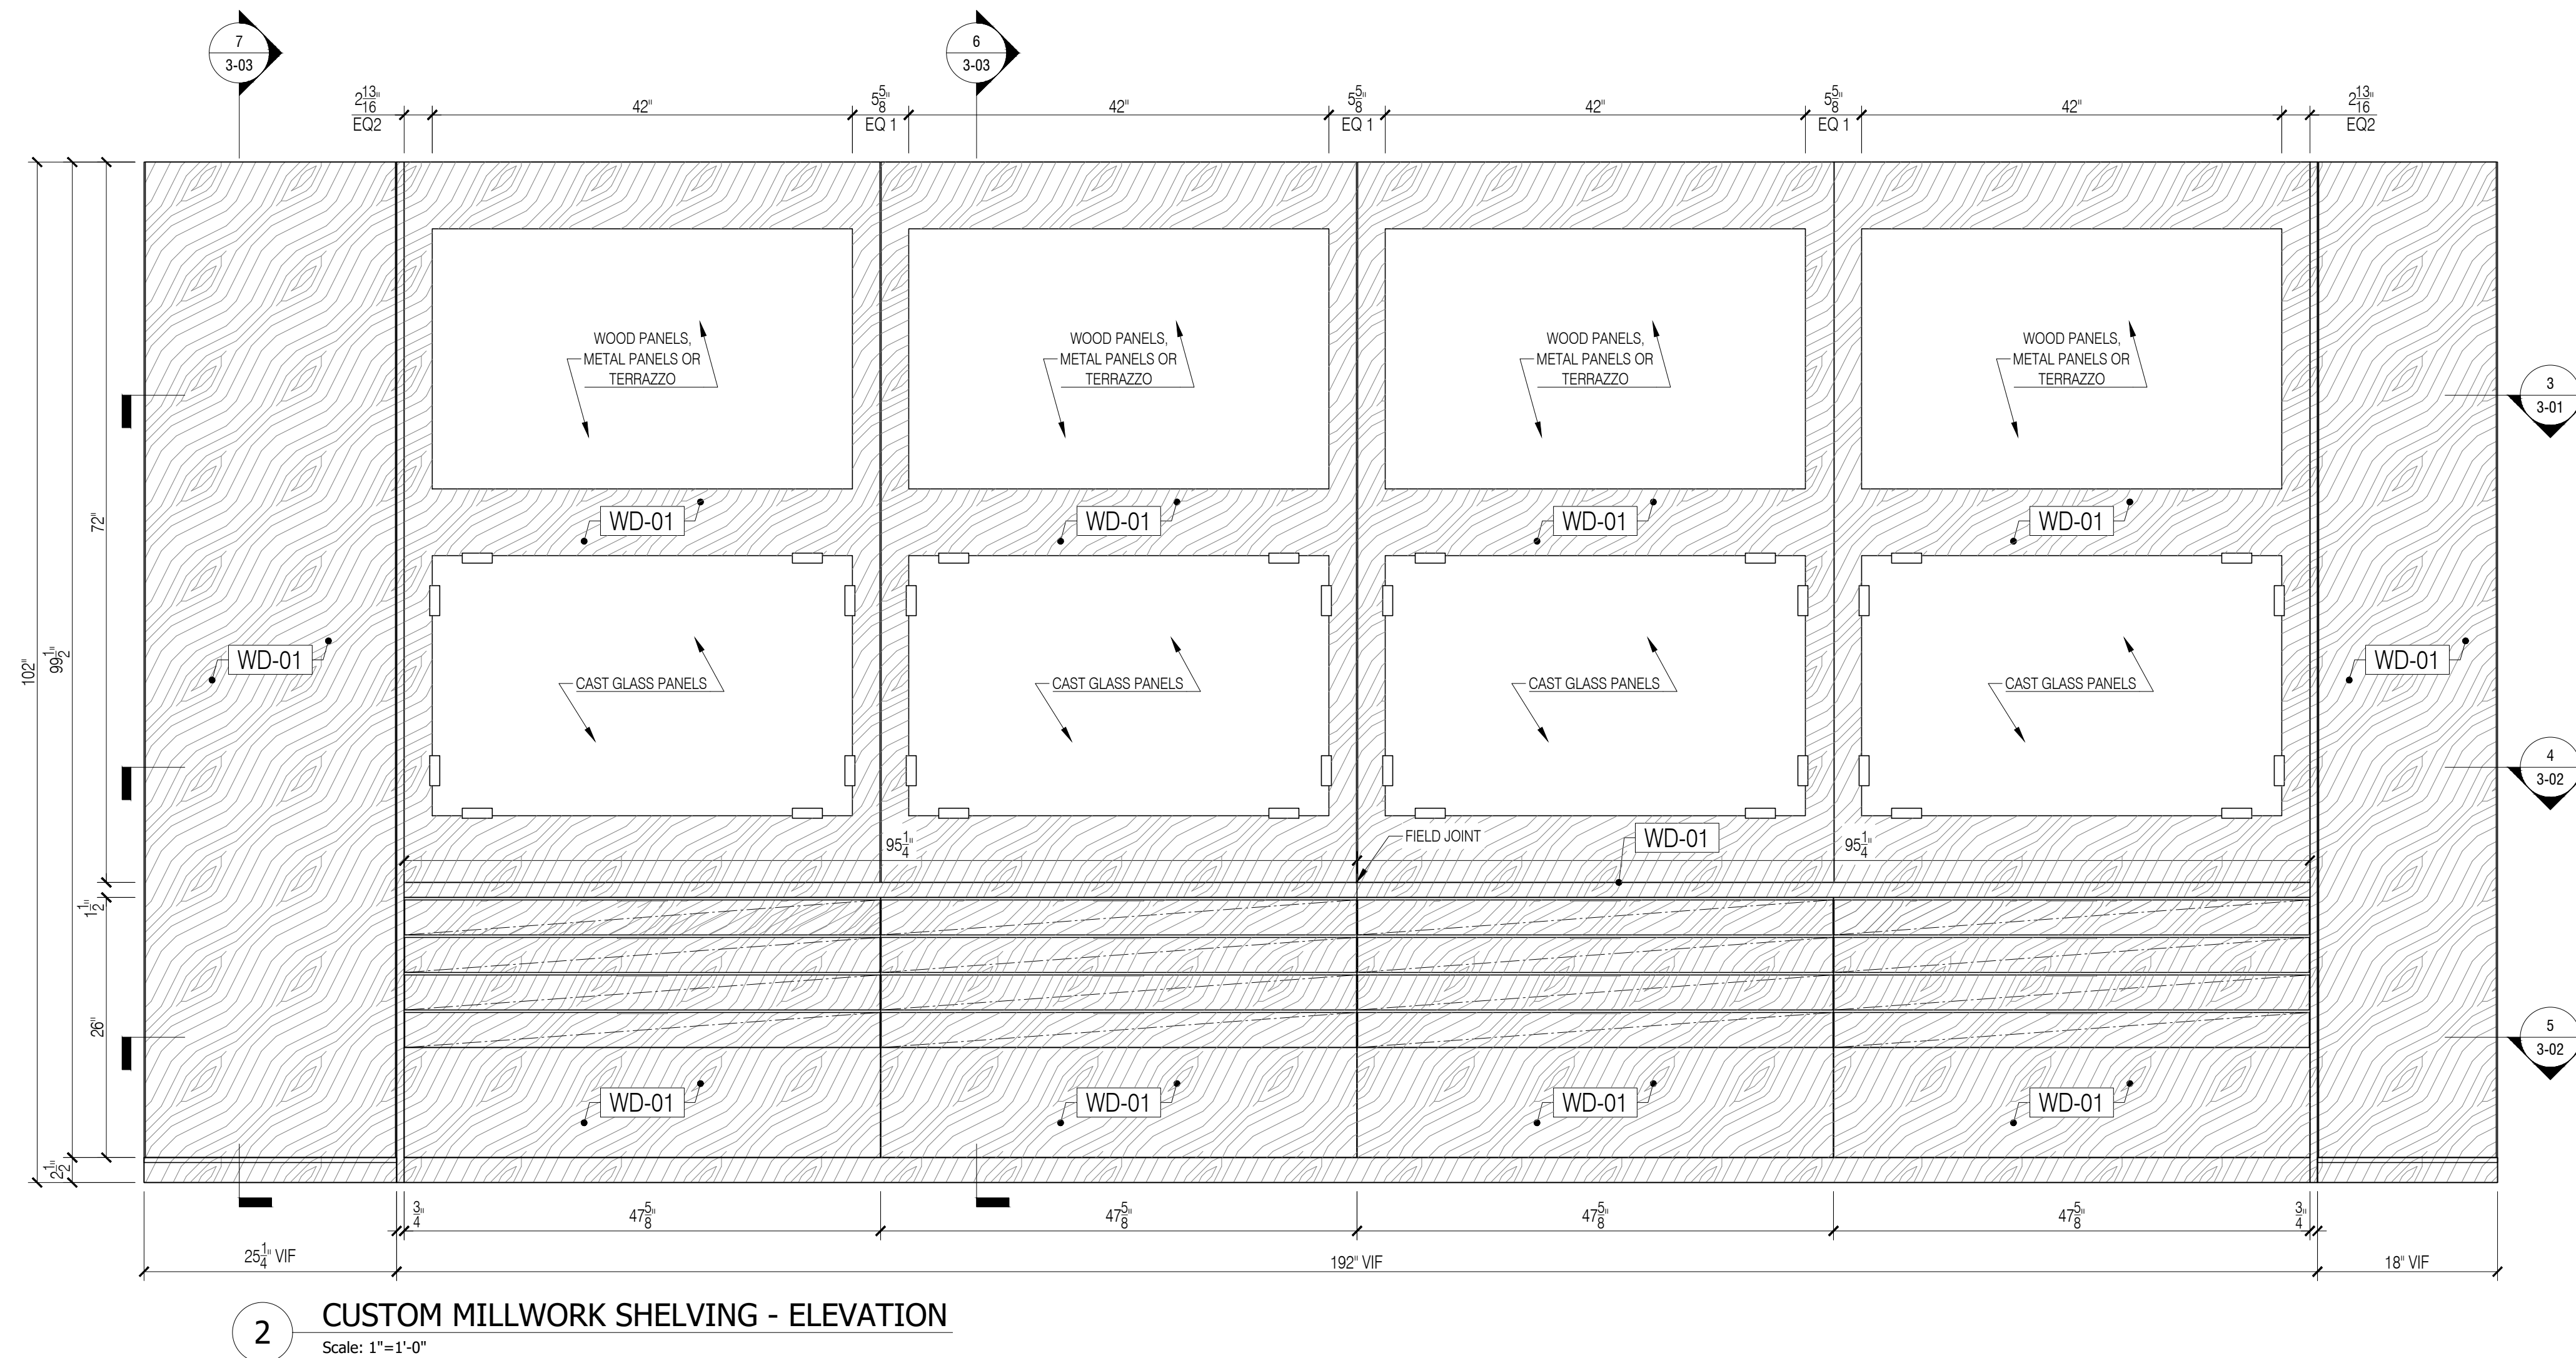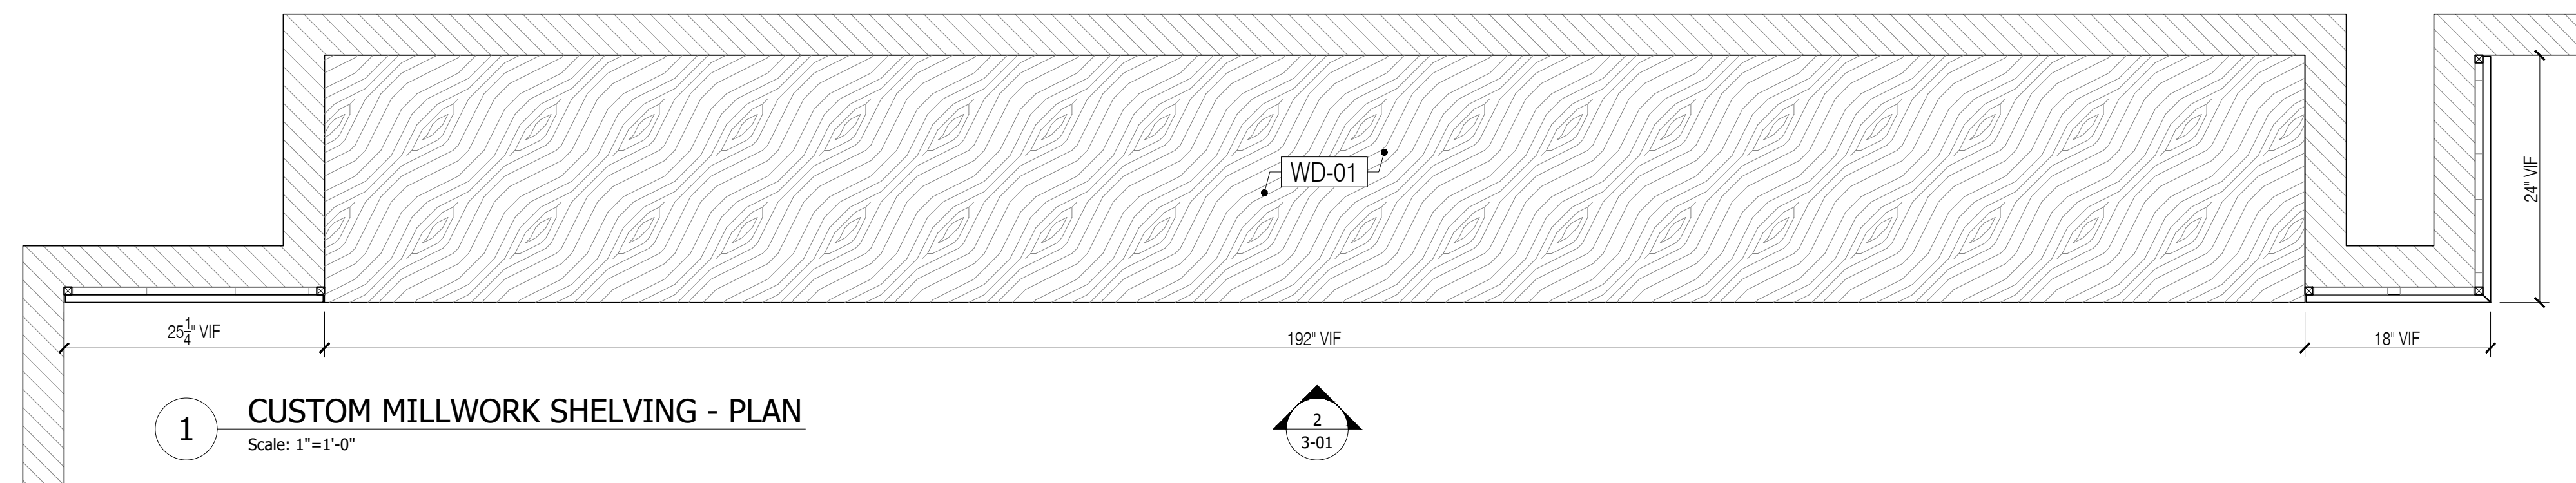

GENERAL NOTES

1. SEE ARCHITECTURAL DWG FOR FINISH SCHEDULE
2. ALL DIMENSIONS ARE VERIFY IN THE FIELD


- GC TO COORDINATE EXACT LOCATION OF OUTLET WITH MILLWORK
- GC TO PROVIDE ALL NECESSARY BLOCKING AS REQUIRED

QUANTITY

ITEM #	FLOOR	DESCRIPTION	QTY	SUB TOTAL
1.	12th	MILLWORK SHELVE	1 EA.	
TOTAL			1 EA.	

REFERENCE DWG :

1. A-212.00
2. 16/A-800.00
3. 25/A-961.00, 19/A-961.00
4. ISSUE FOR CONSTRUCTION - 03/09/21

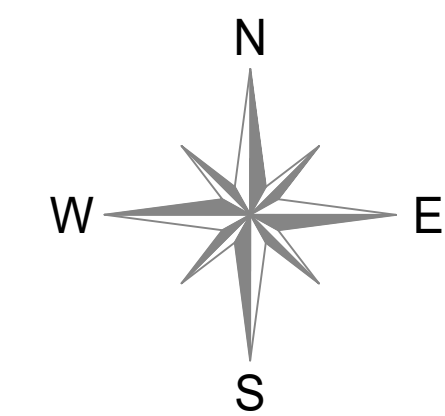

SAMPLE PROJECT



DATE : 05/28/2021

DRAWN BY : G.K.

ARCHITECT :
 ENSLER ARCHITECT
 700 BROADWAY, NEW YORK 10001

CONTRACTOR : _____


DRAWING TITLE :
CUSTOM MILLWORK SHELVING
PLAN, ELEVATION, SECTION

ROOM OR SPACE :	FLOOR : 12th
--------------------	---------------------


PROJECT NUMBER:
083-21

DRAWING NUMBER:
3-01

OF 3

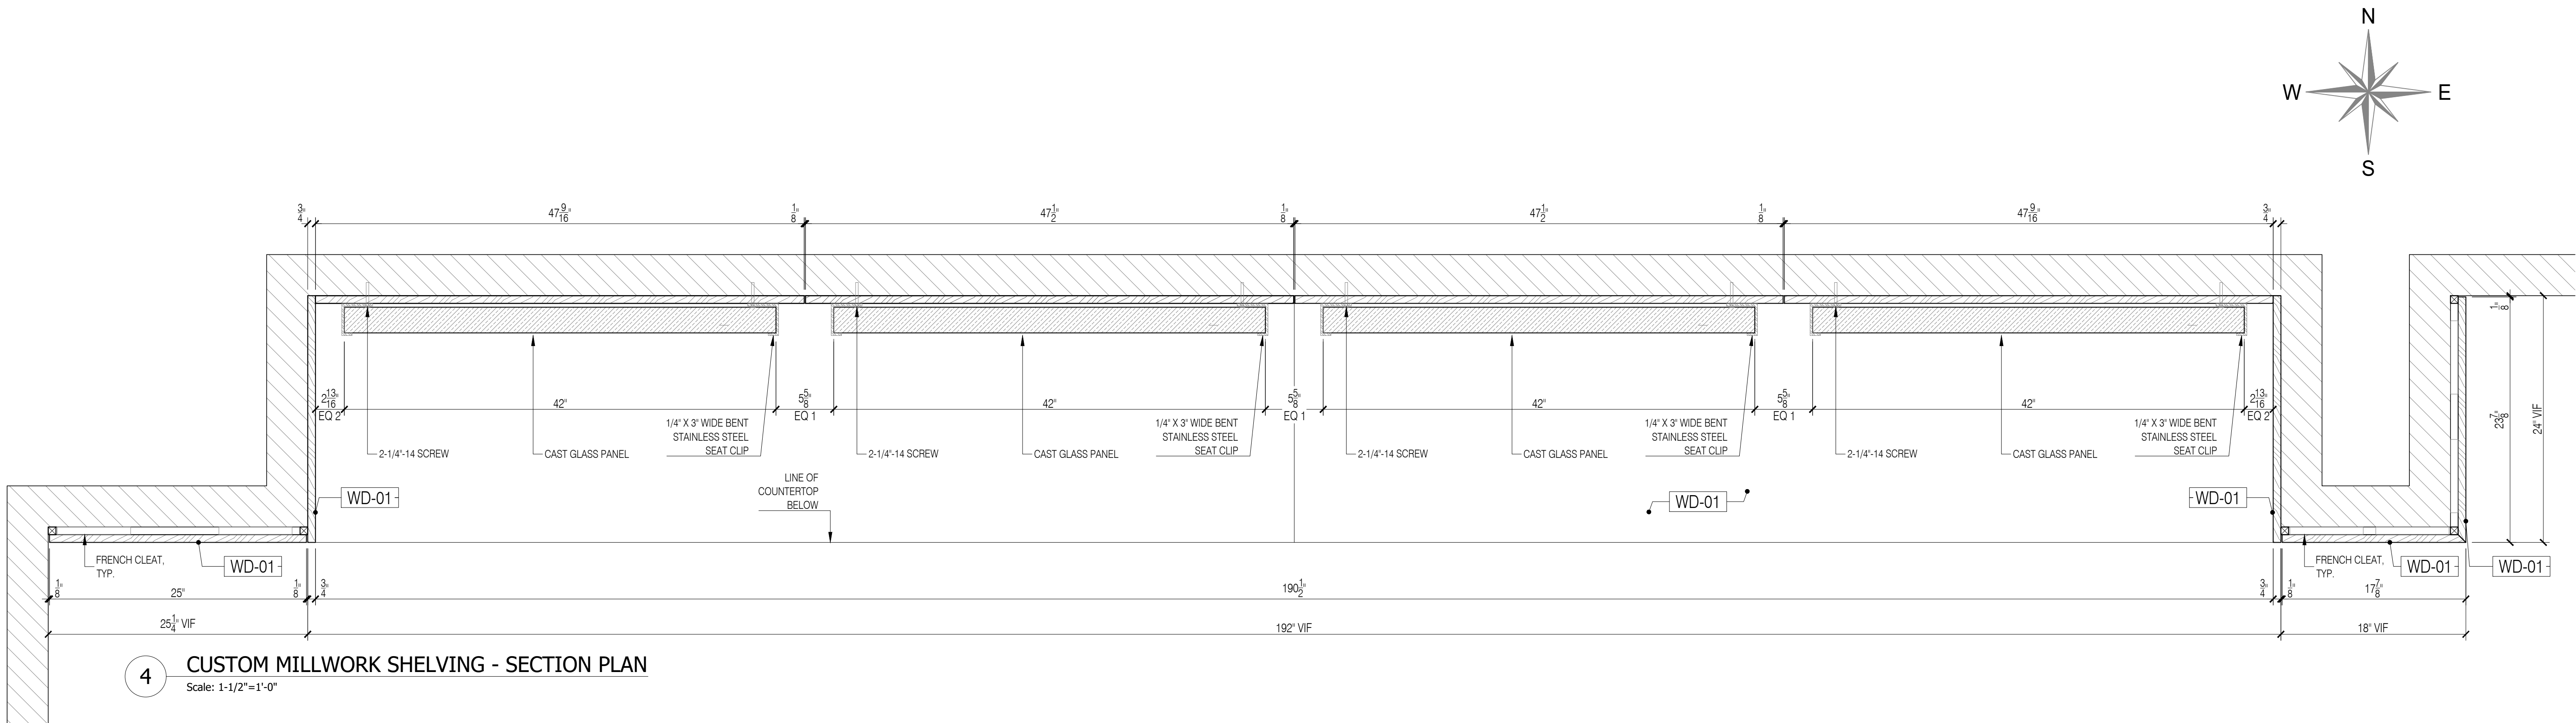

4 CUSTOM MILLWORK SHELVING - SECTION PLAN
Scale: 1-1/2"=1'-0"

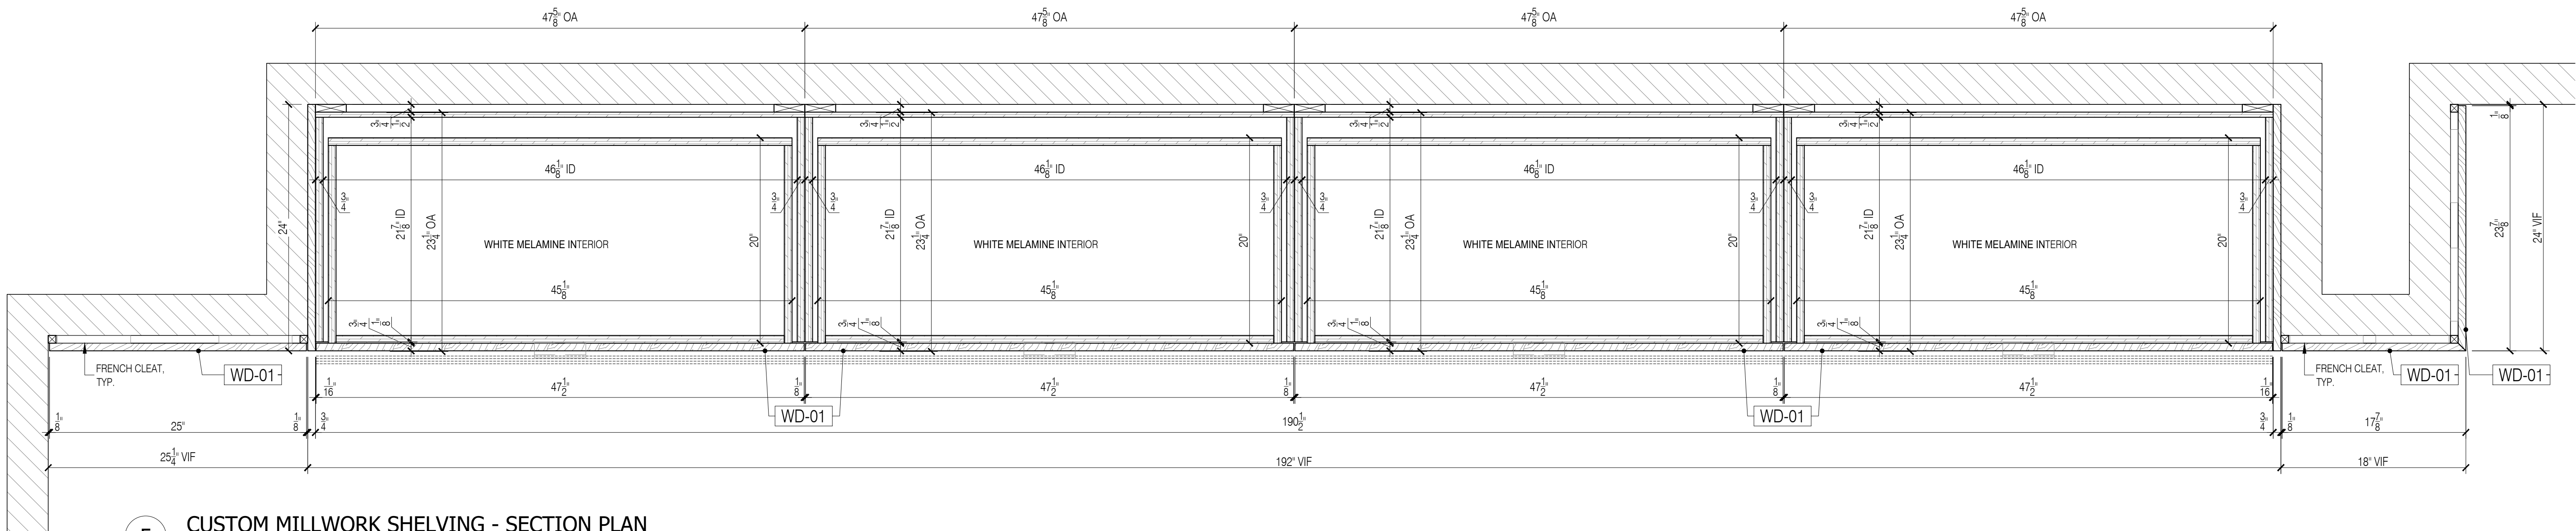

5 CUSTOM MILLWORK SHELVING - SECTION PLAN
Scale: 1-1/2"=1'-0"

GENERAL NOTES


1. SEE ARCHITECTURAL DWG FOR FINISH SCHEDULE
2. ALL DIMENSIONS ARE VERIFY IN THE FIELD
- GC TO COORDINATE EXACT LOCATION OF OUTLET WITH MILLWORK
- GC TO PROVIDE ALL NECESSARY BLOCKING AS REQUIRED

QUANTITY

ITEM #	FLOOR	DESCRIPTION	QTY	SUB TOTAL
1.	12th	MILLWORK SHELVING	1 EA	
TOTAL			1 EA	

REFERENCE DWG :

1. A-212.00
2. 16/A-800.00
3. 25/A-961.00, 19/A-961.00
4. ISSUE FOR CONSTRUCTION - 03/09/21

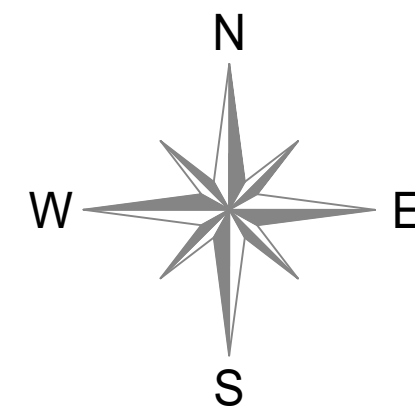

SAMPLE
PROJECT

Firepoint
Accelerating Excellence



DATE :
05/28/2021

DRAWN BY :
G.K.

ARCHITECT :
GENSLER ARCHITECT
1700 BROADWAY, NEW YORK 10001

CONTRACTOR :


DRAWING TITLE :
CUSTOM MILLWORK SHELVING
SECTIONS

ROOM OR
SPACE :
FLOOR :
12th


PROJECT NUMBER:
083-21

DRAWING NUMBER:


3-02

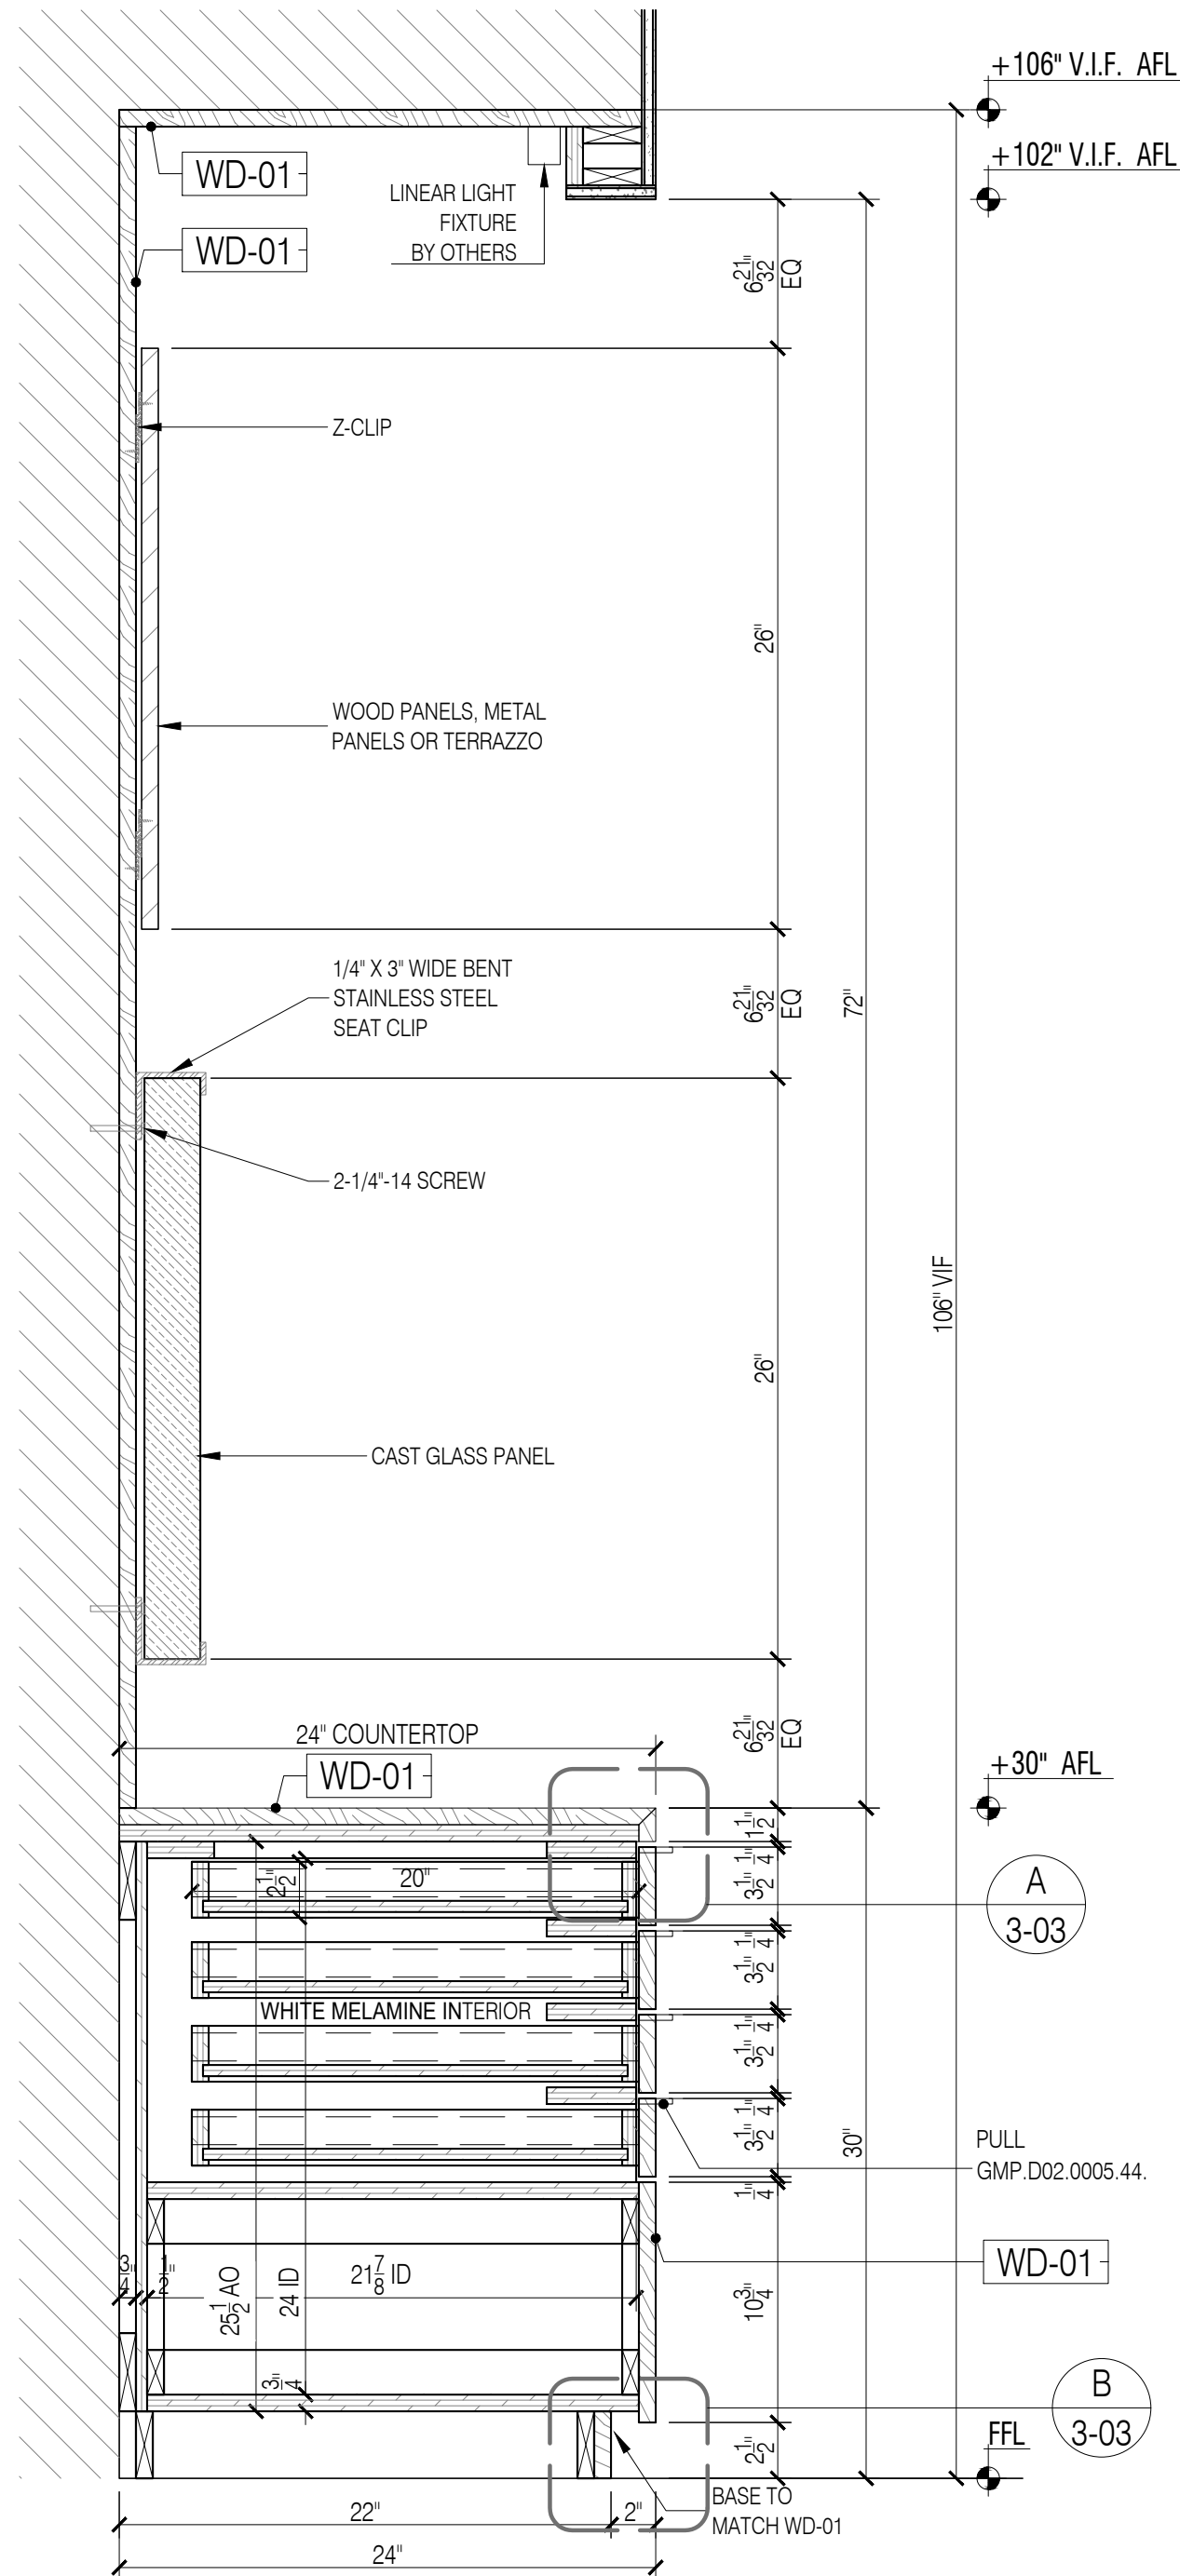


6 CUSTOM MILLWORK SHELVING - SECTION
Scale: 1-1/2"=1'-0"

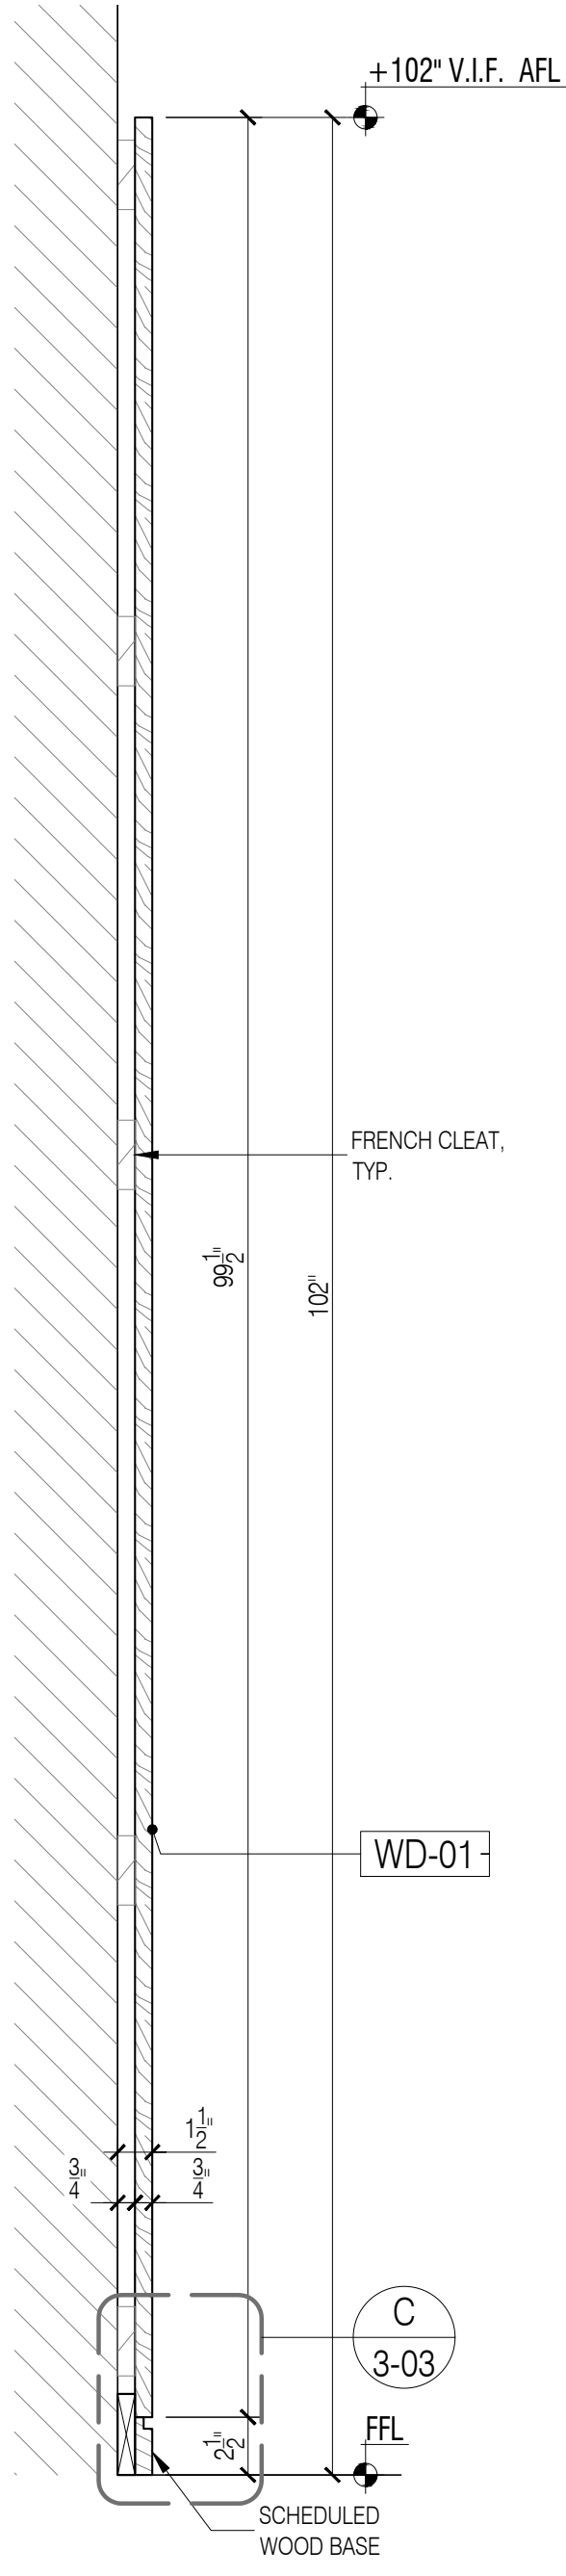


7 CUSTOM MILLWORK SHELVING - SECTION
Scale: 1-1/2"=1'-0"

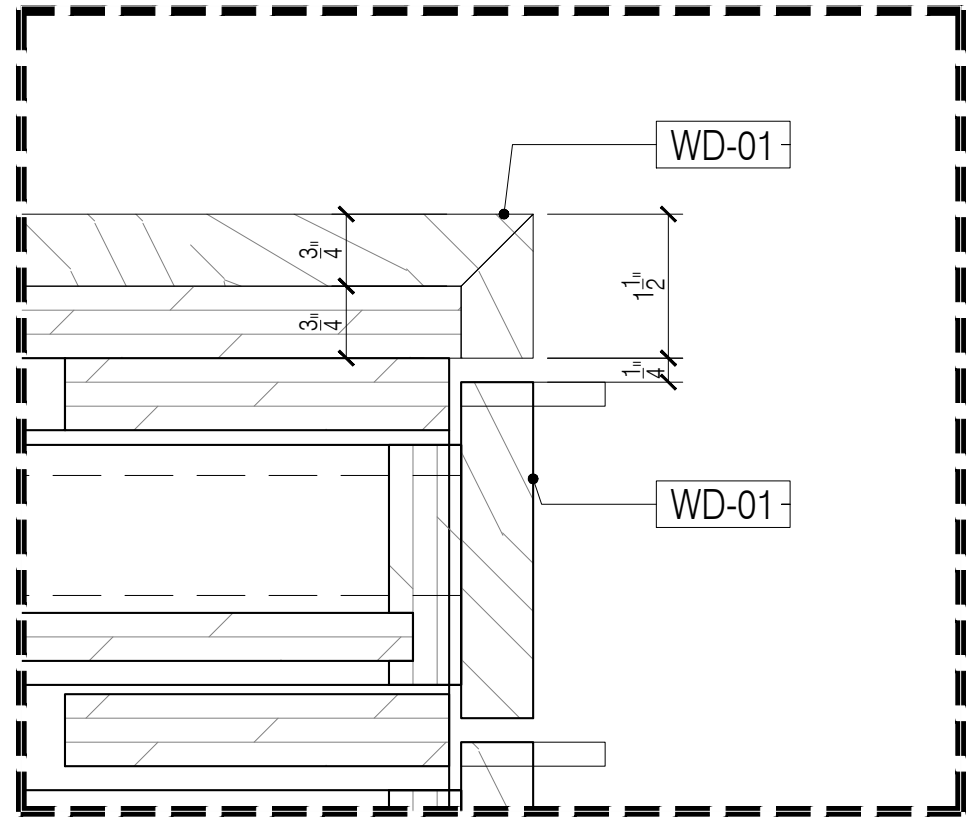

B SHELVING DETAIL - COUNTERTOP
Scale: 6"=1'-0"

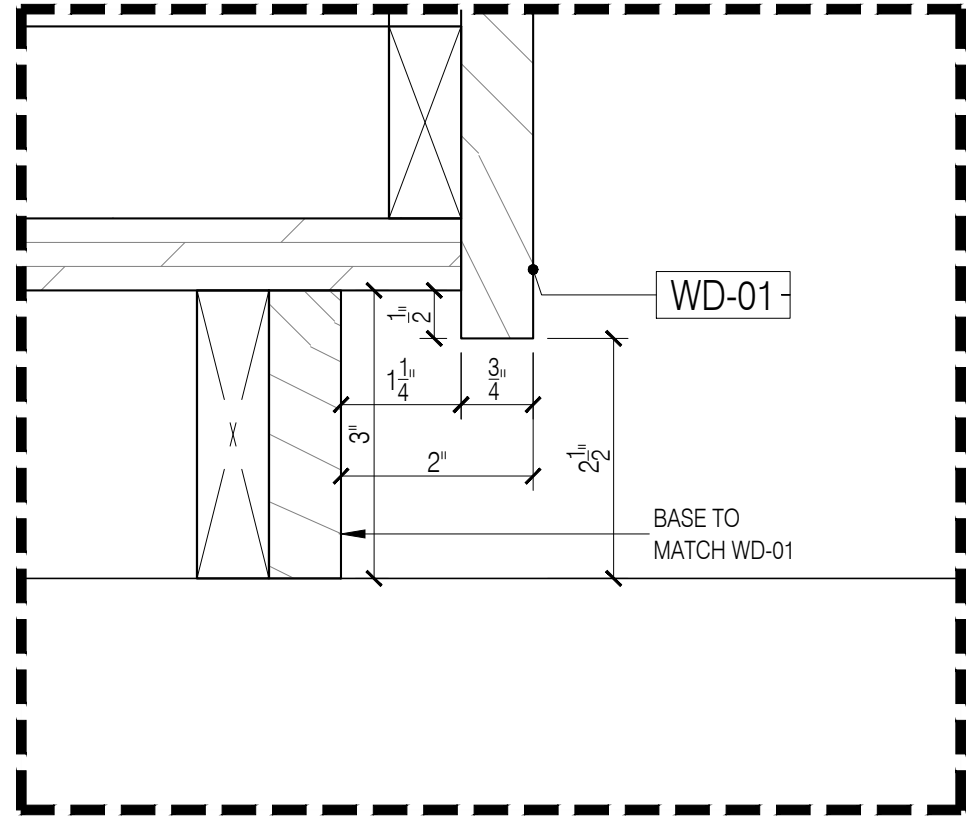

B SHELVING DETAIL - BASE
Scale: 6"=1'-0"

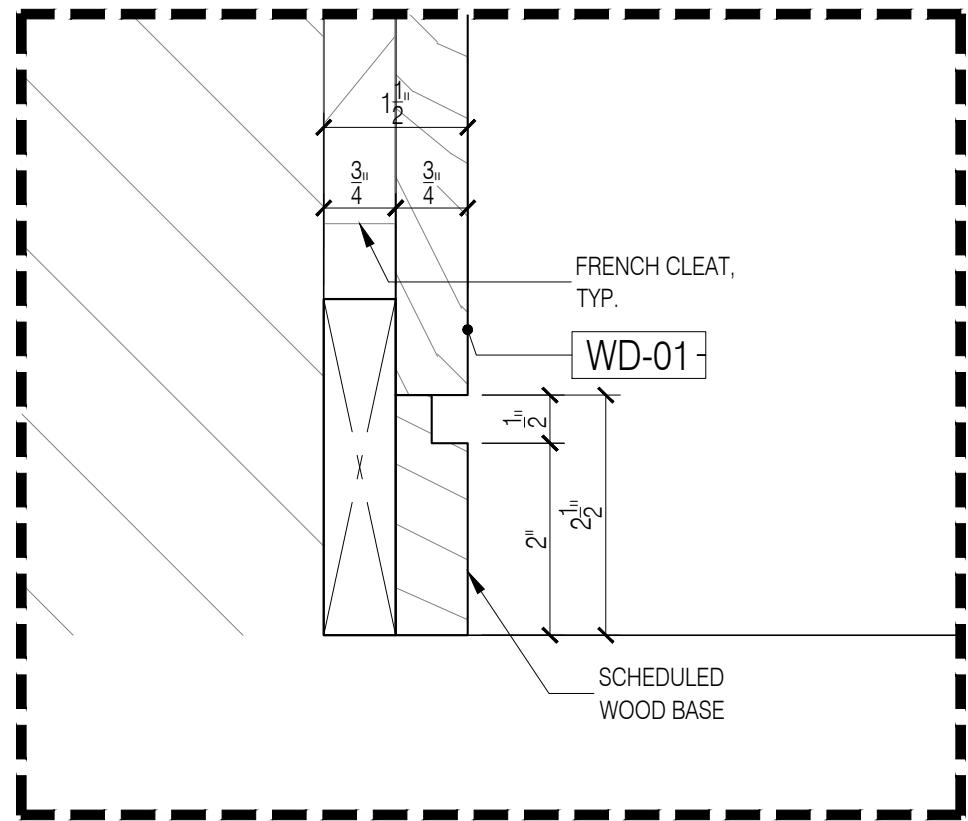

C WALL TRIM DETAIL - BASE
Scale: 6"=1'-0"

GENERAL NOTES


- SEE ARCHITECTURAL DWG FOR FINISH SCHEDULE
 - ALL DIMENSIONS ARE VERIFY IN THE FIELD
- GC TO COORDINATE EXACT LOCATION OF OUTLET WITH MILLWORK
 - GC TO PROVIDE ALL NECESSARY BLOCKING AS REQUIRED

QUANTITY

ITEM #	FLOOR	DESCRIPTION	QTY	SUB TOTAL
1.	12th	MILLWORK SHELVING	1 EA	
TOTAL			1 EA	

REFERENCE DWG :

- A-212.00
- 16/A-800.00
- 25/A-961.00, 19/A-961.00
- ISSUE FOR CONSTRUCTION - 03/09/21

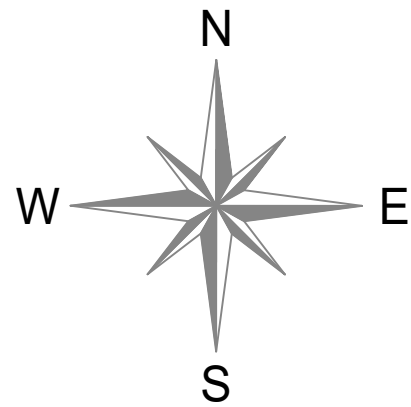

DATE:	NAME:	NO:	REVISIONS:
05/28/2021	G.K.	1	SUBMISSION FOR APPROVAL
07/21/2021	G.K.	2	REVISED AS PER COMMENTS

SAMPLE
PROJECT



DATE :
05/28/2021

DRAWN BY :
G.K.

ARCHITECT :
GENSLER ARCHITECT
1700 BROADWAY, NEW YORK 10001

CONTRACTOR :

DRAWING TITLE :
CUSTOM MILLWORK SHELVING
SECTIONS

ROOM OR SPACE :
FLOOR :
12th

PROJECT NUMBER:
083-21

DRAWING NUMBER:

3-03



NO:	REVISIONS:	NAME:	DATE:
1	SUBMISSION FOR APPROVAL	N.P.	05/28/2021
2	REVISED AS PER COMMENTS	N.P.	06/18/2021

SAMPLE PROJECT



DATE : 05/28/2021

DRAWN BY : N.P.

ARCHITECT :	GENSLE ARCHITECT 1700 BROADWAY, NEW YORK 10001
CONTRACTOR :	

DRAWING TITLE :

MODEL DISPLAY STAND
PLAN, ELEVATION, SECTION


ROOM OR SPACE :	FLOOR :
1204	12th

PROJECT NUMBER:
083-21


DRAWING NUMBER:

4-01


1 OF 1

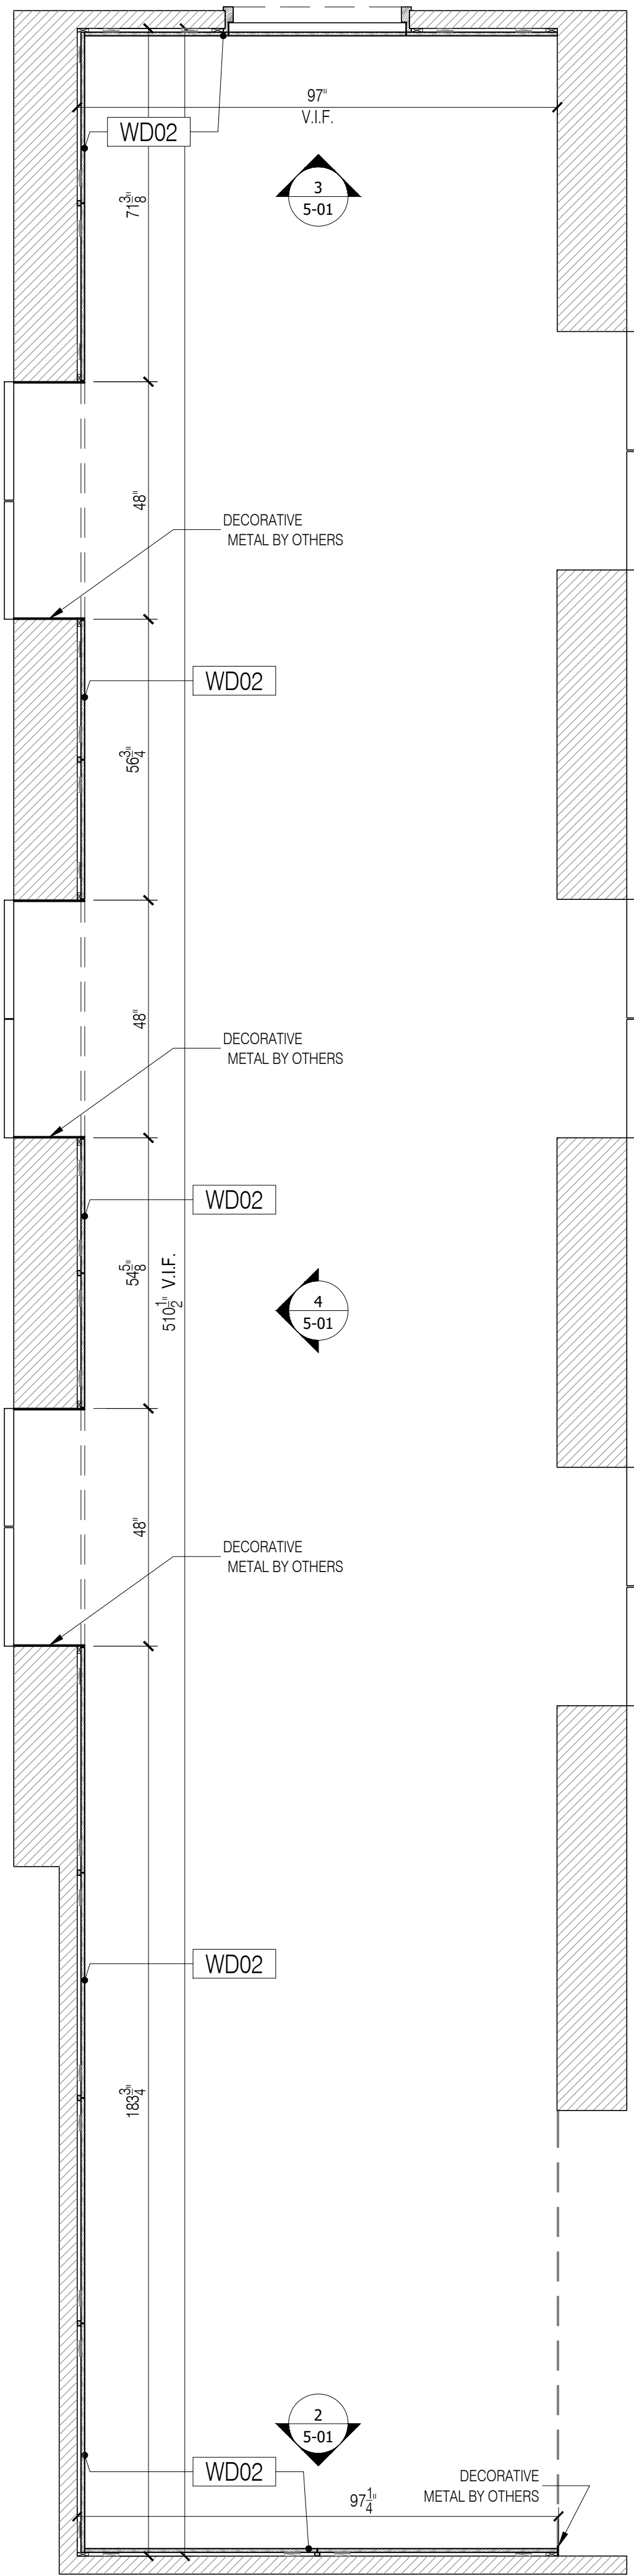


1 ELEVATOR LOBBY 1201 - PLAN VIEW
Scale: 1/2"=1'-0"

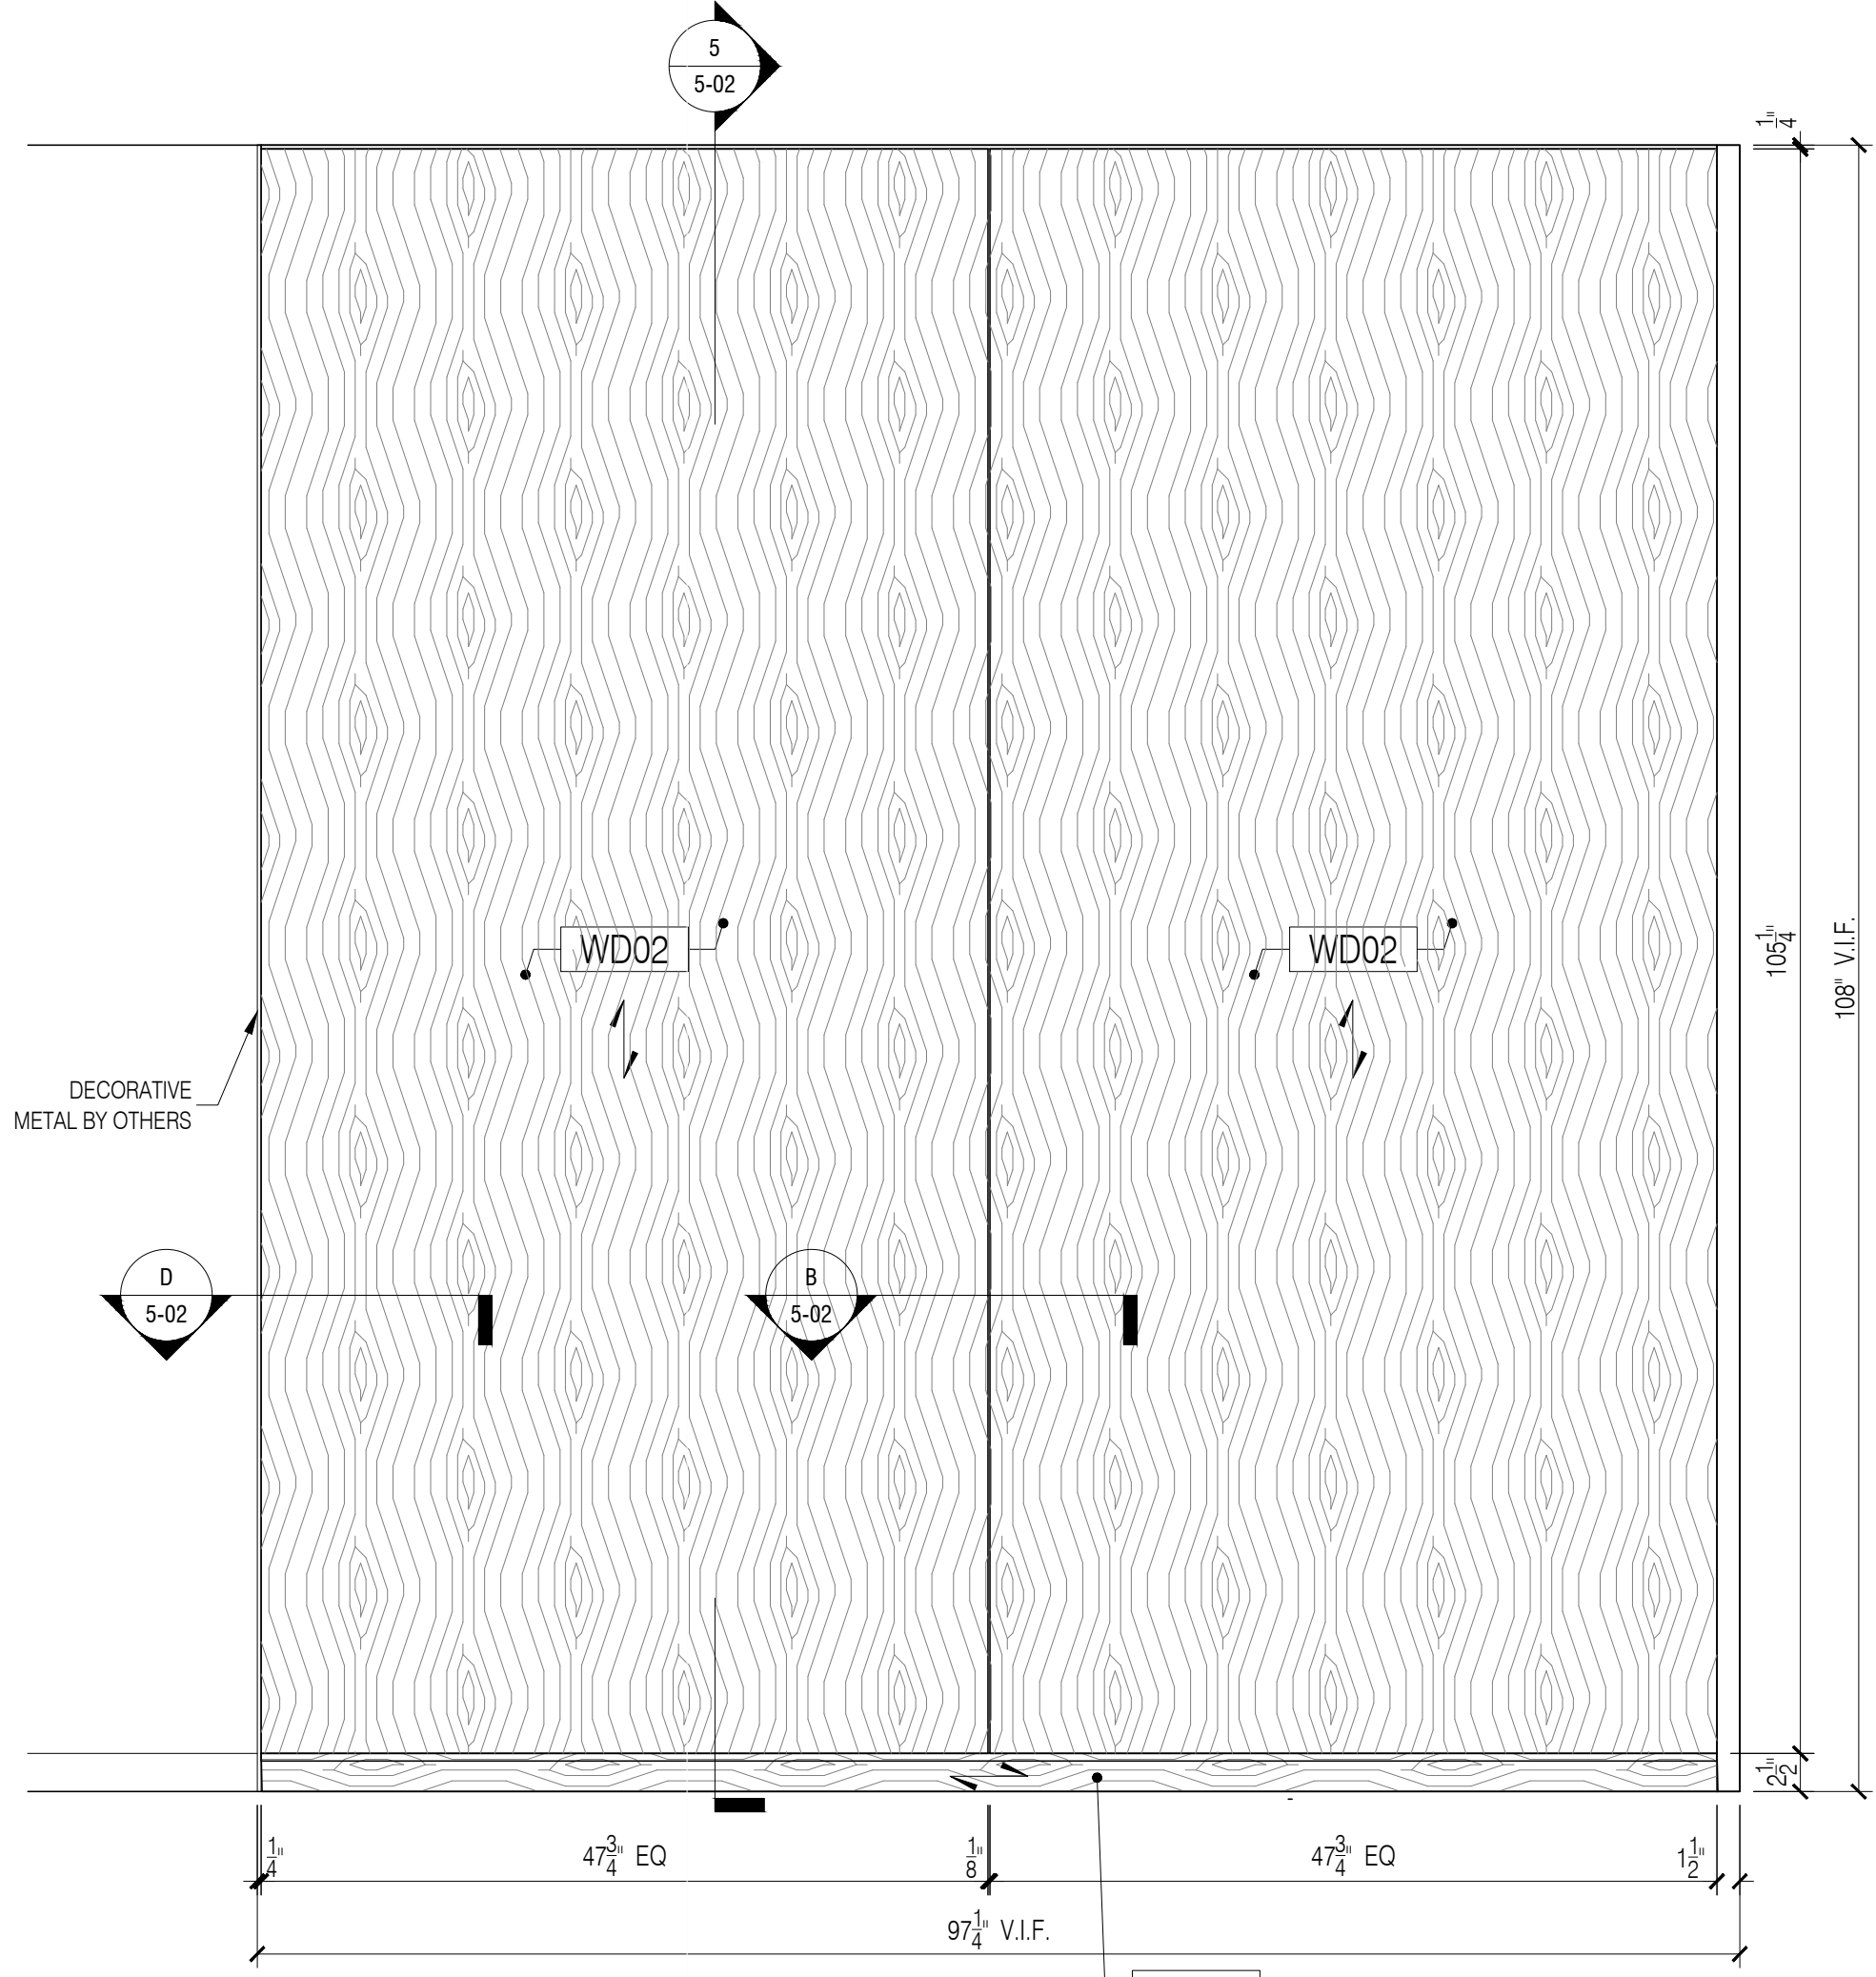


2 ELEVATOR LOBBY 1201 - ELEVATION
Scale: 1"=1'-0"

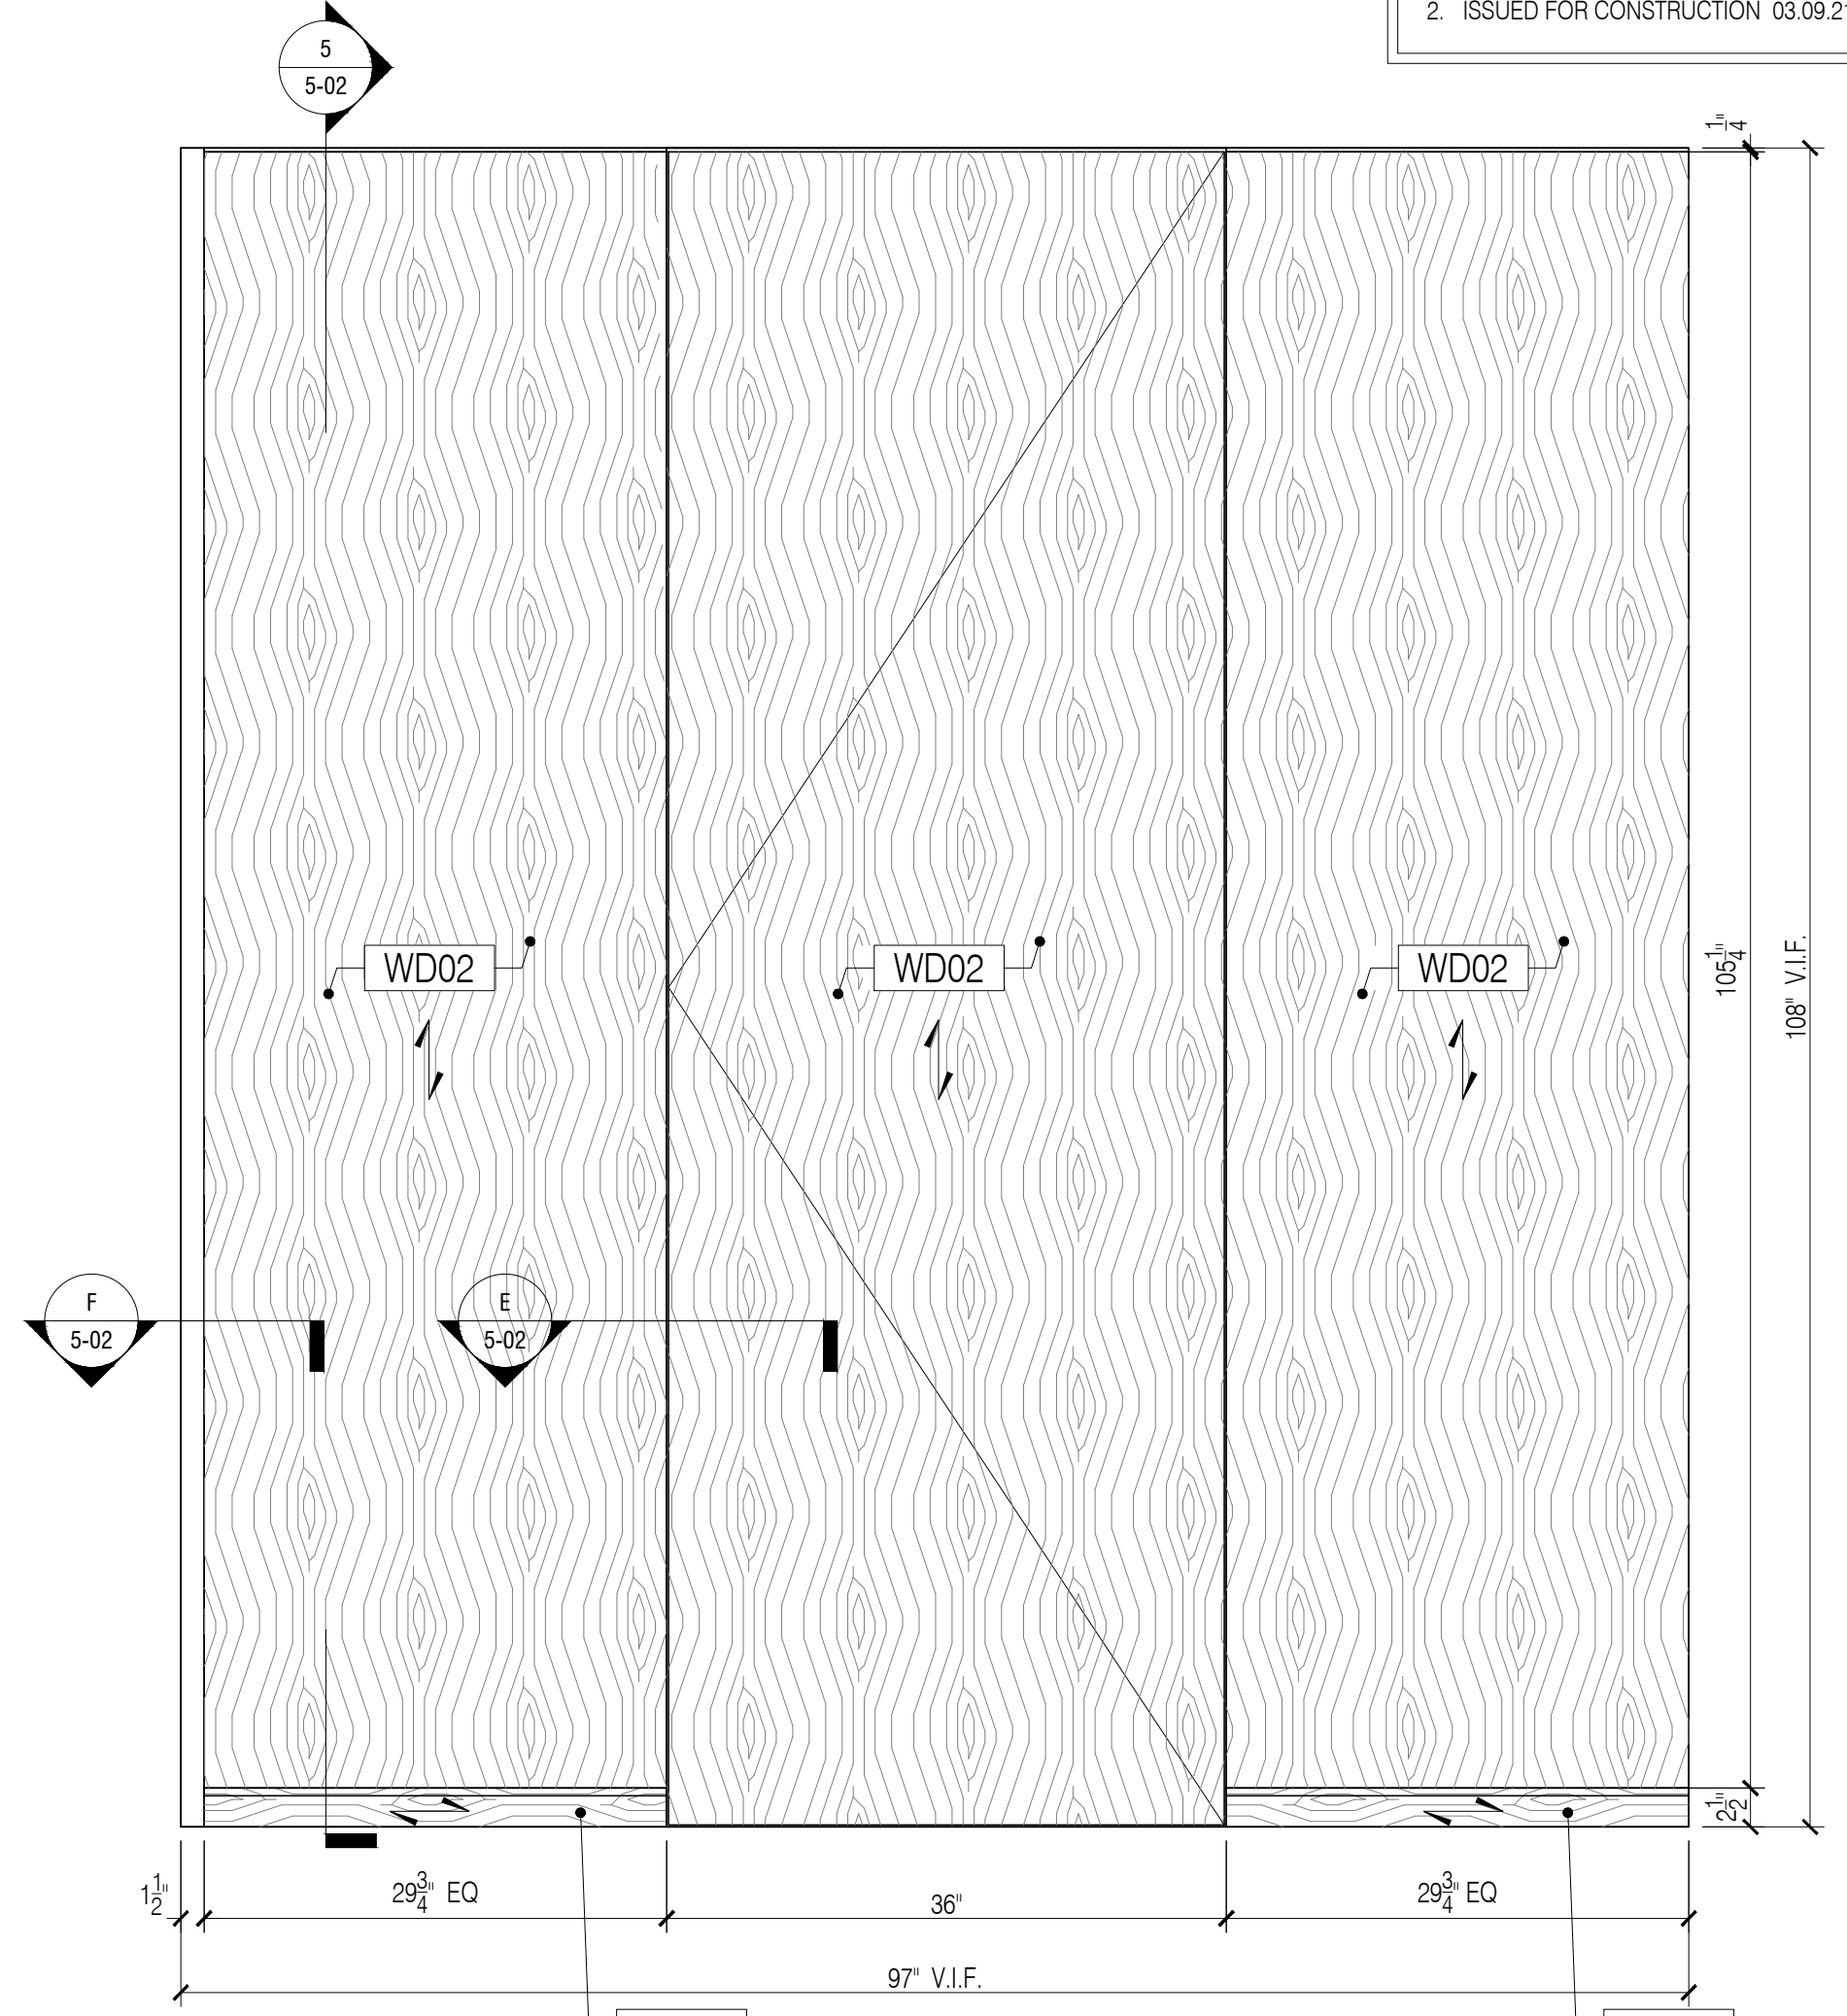

3 ELEVATOR LOBBY 1201 - ELEVATION
Scale: 1"=1'-0"

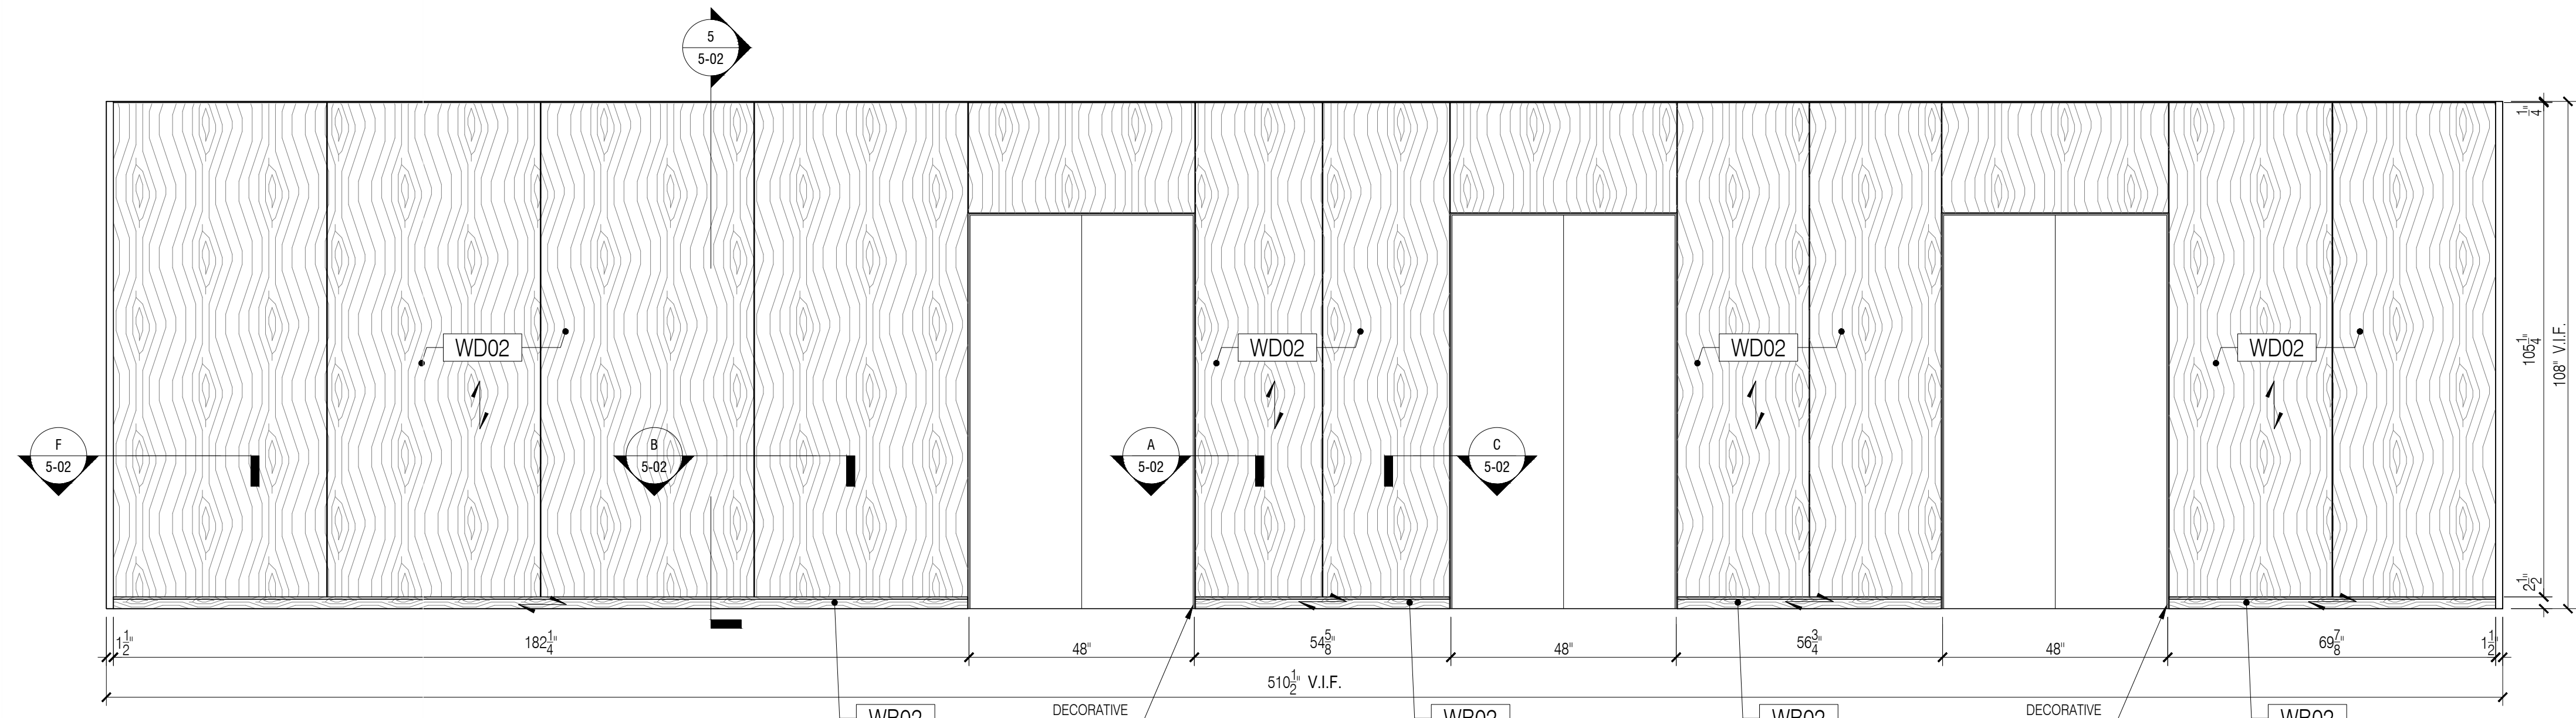


4 ELEVATOR LOBBY 1201 - ELEVATION
Scale: 1/2"=1'-0"

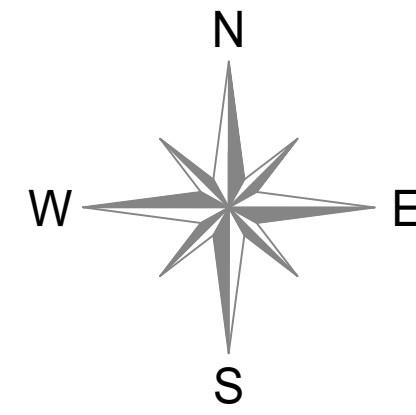


GENERAL NOTES				
1. SEE ARCHITECTURAL DWG FOR FINISH SCHEDULE				
2. ALL DIMENSIONS ARE VERIFY IN THE FIELD				
• GC TO COORDINATE EXACT LOCATION OF OUTLET WITH MILLWORK				
• GC TO PROVIDE ALL NECESSARY BLOCKING AS REQUIRED				
QUANTITY				
ITEM #	FLOOR	DESCRIPTION	QTY	SUB TOTAL
1.	12th.	ELEVATOR LOBBY 1201	1 EA.	
TOTAL			1 EA.	
REFERENCE DWG :				
1. A-800, A-961				
2. ISSUED FOR CONSTRUCTION 03.09.21				


DATE:	05/28/2021				
NAME:	N.P.				
NO:	1				
REVISIONS:	SUBMISSION FOR APPROVAL				
	REVISED AS PER COMMENTS				
SAMPLE PROJECT					
Firepoint Accelerating Excellence					
DATE :	05/28/2021				
DRAWN BY :	N.P.				
ARCHITECT :	GENSLER ARCHITECT				
	1700 BROADWAY, NEW YORK 10001				
CONTRACTOR :					
DRAWING TITLE :	ELEVATOR LOBBY PLAN, ELEVATIONS				
ROOM OR SPACE :	1201	FLOOR :	12th		
PROJECT NUMBER:	083-21				
DRAWING NUMBER:	5-01				
1 OF 2					

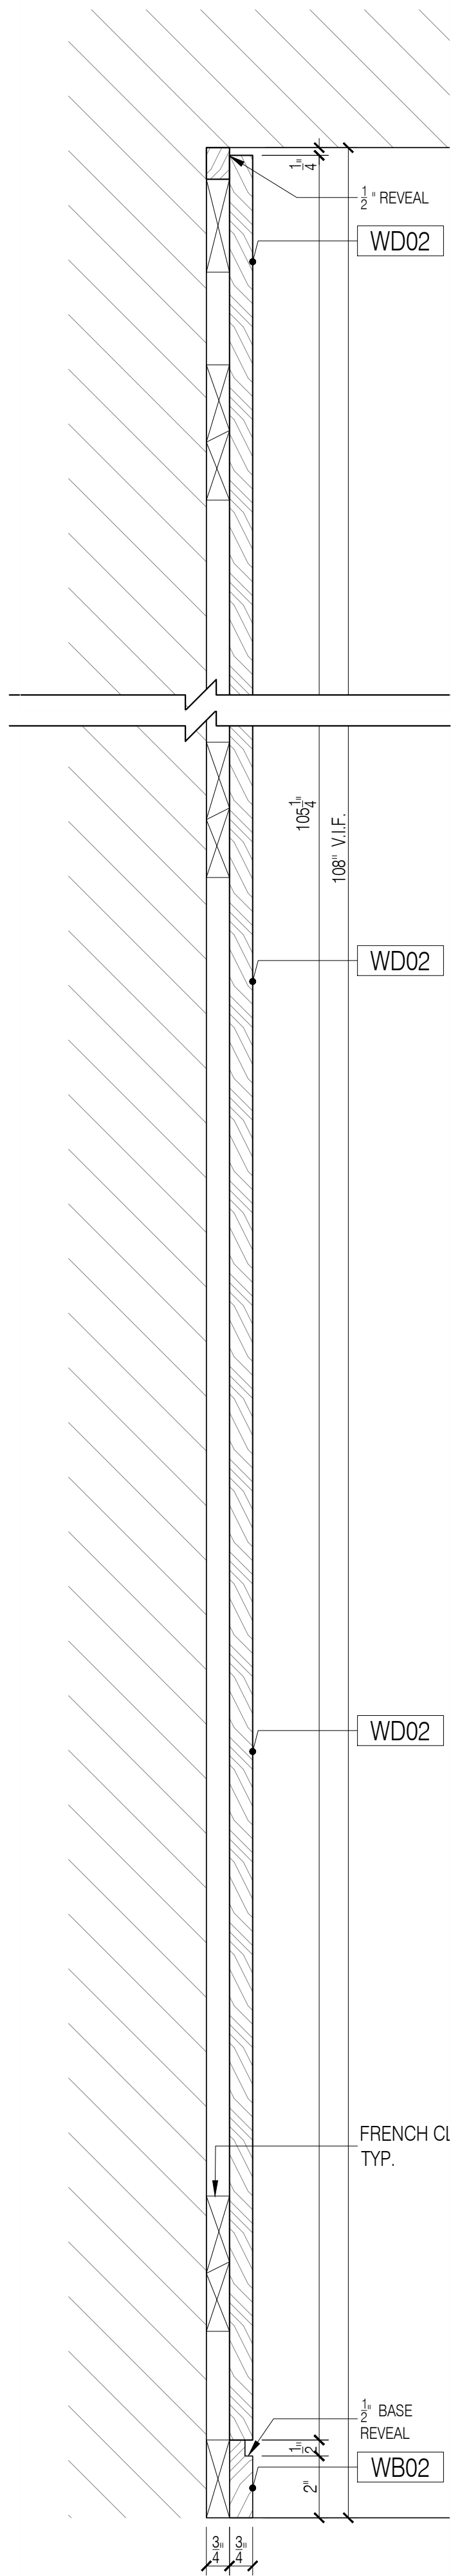


5 SECTION
Scale: 3"=1'-0"

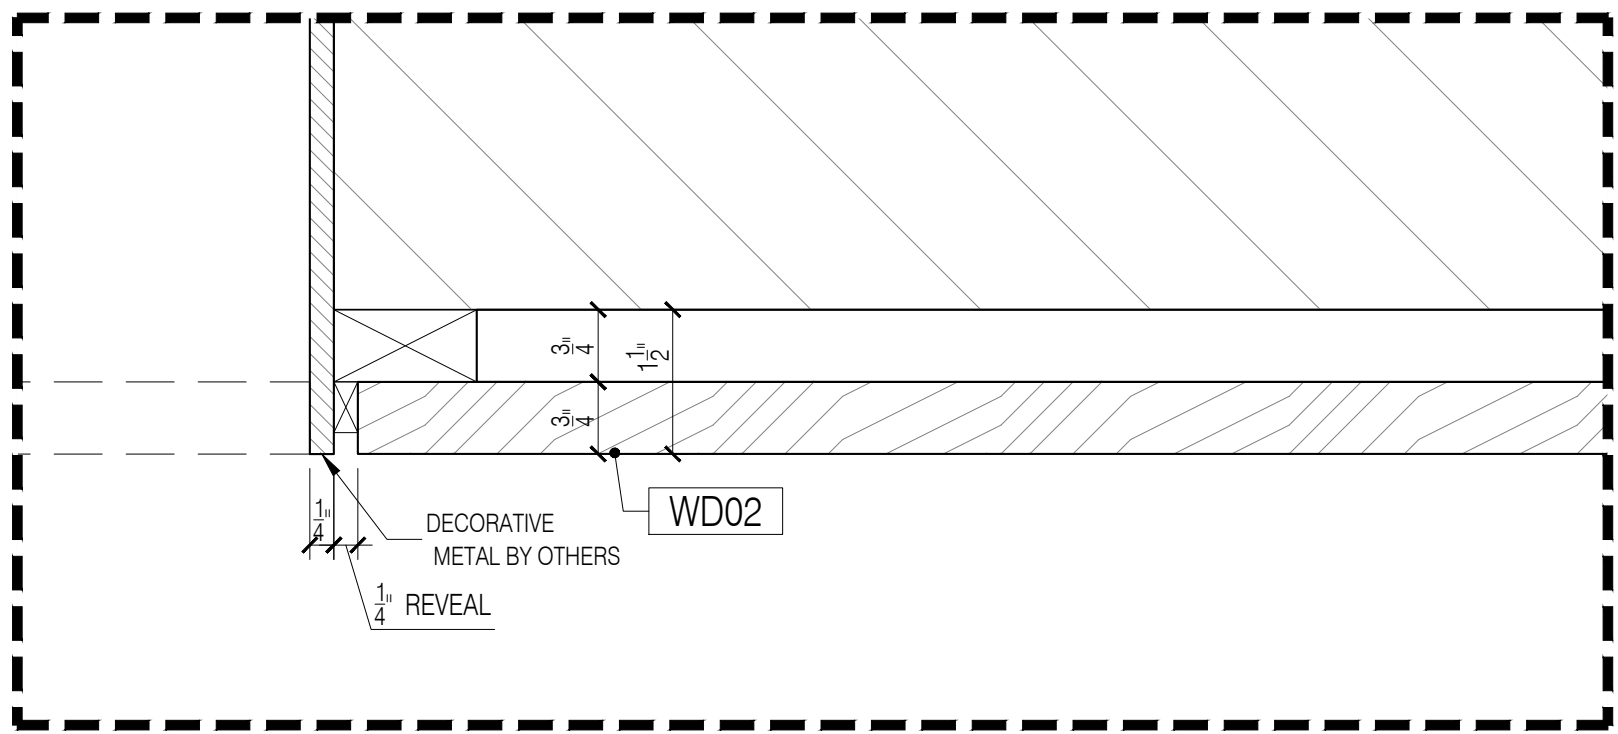


A DETAIL
Scale: 3"=1'-0"

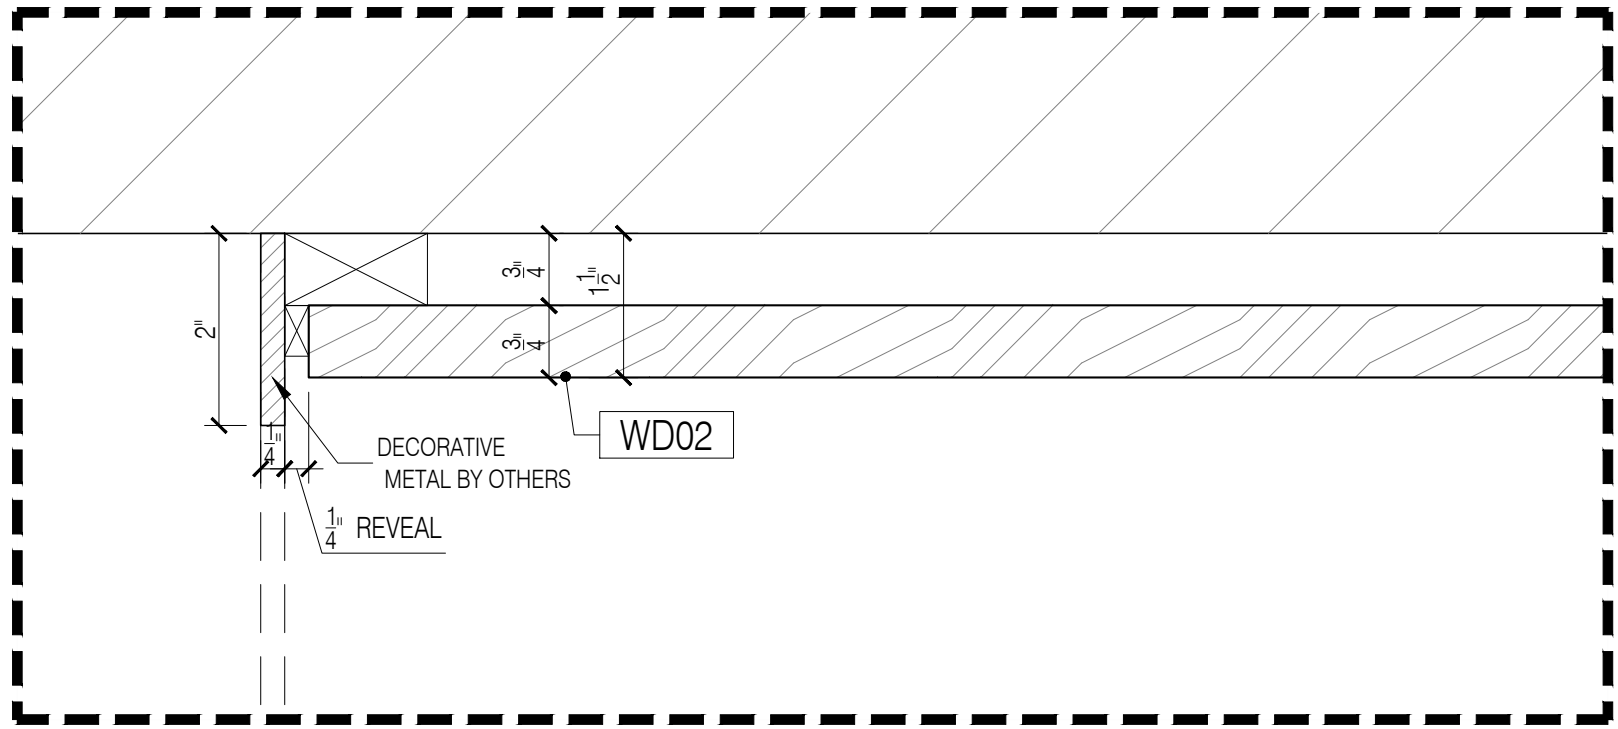


D DETAIL
Scale: 3"=1'-0"

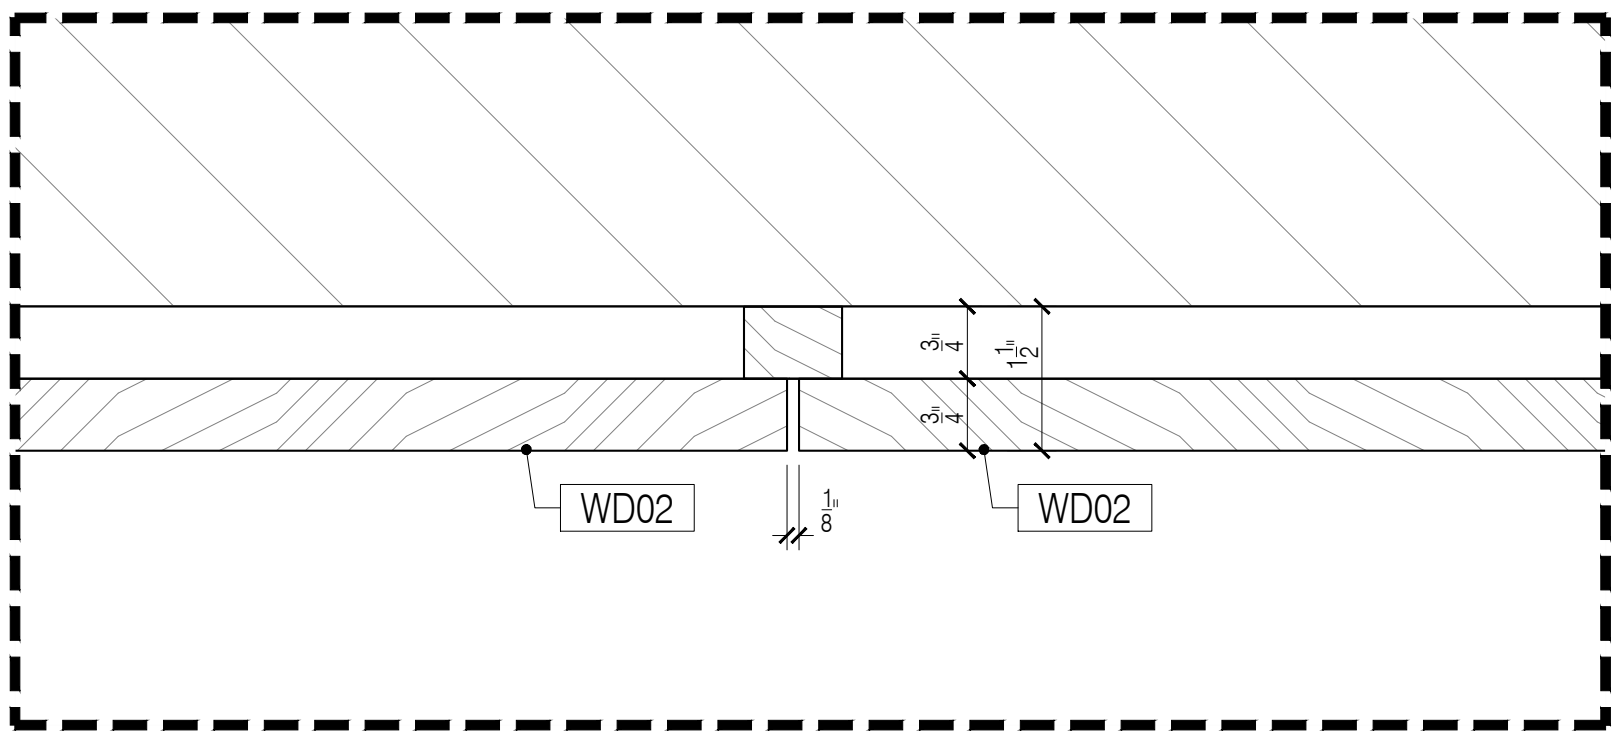


B DETAIL
Scale: 3"=1'-0"

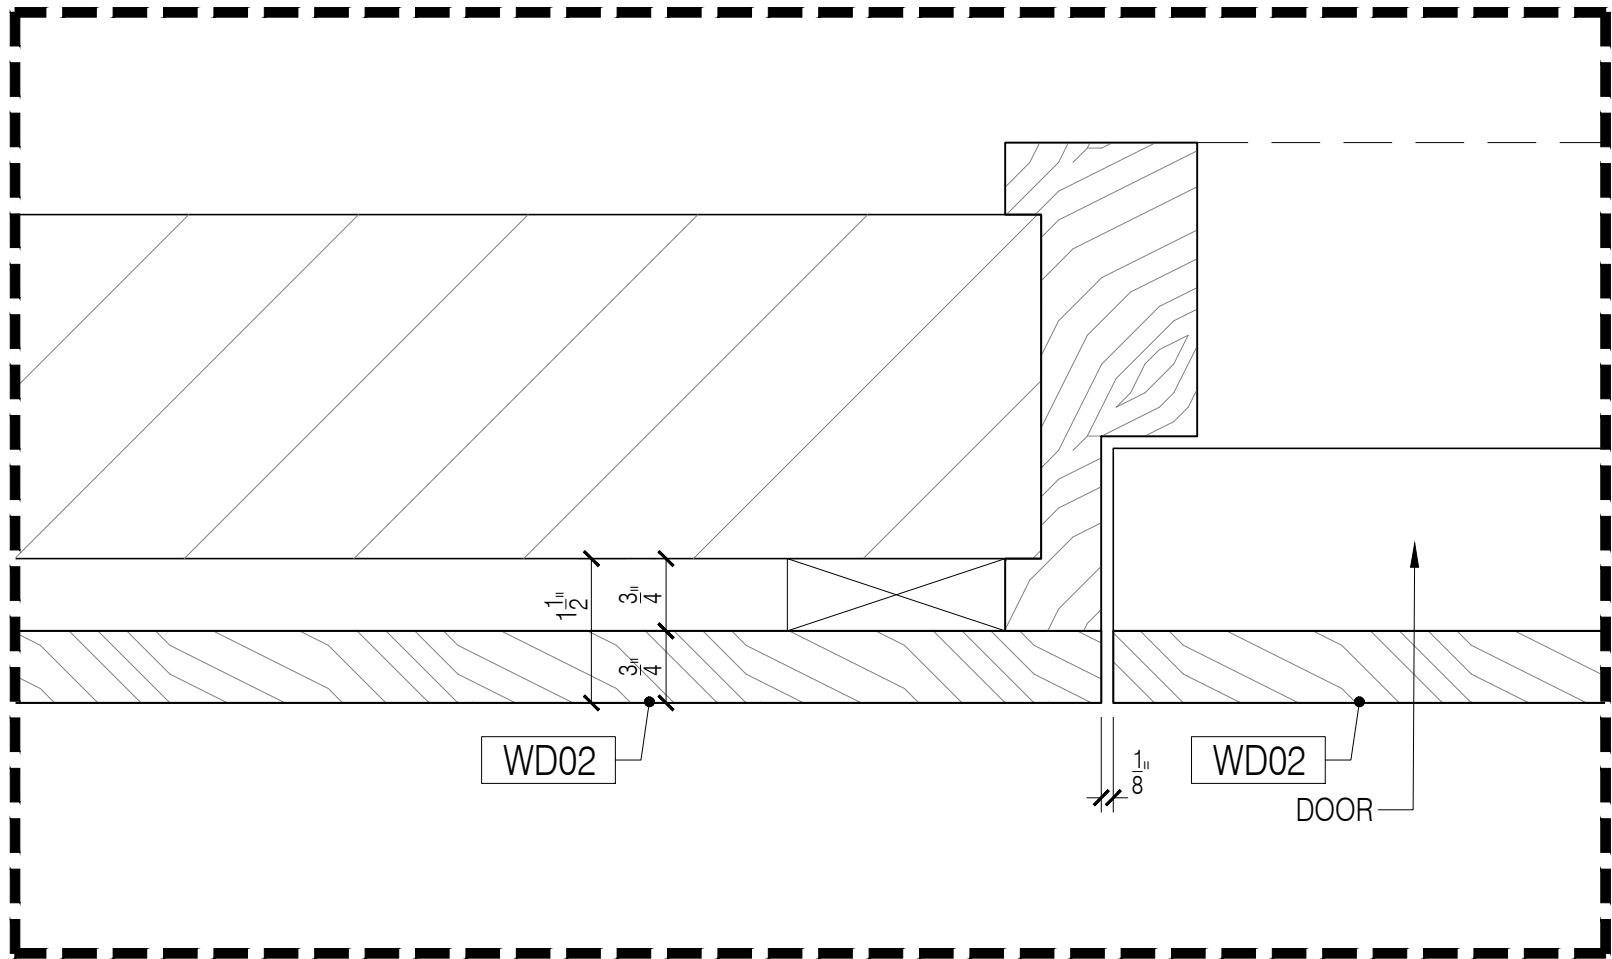

E DETAIL
Scale: 3"=1'-0"

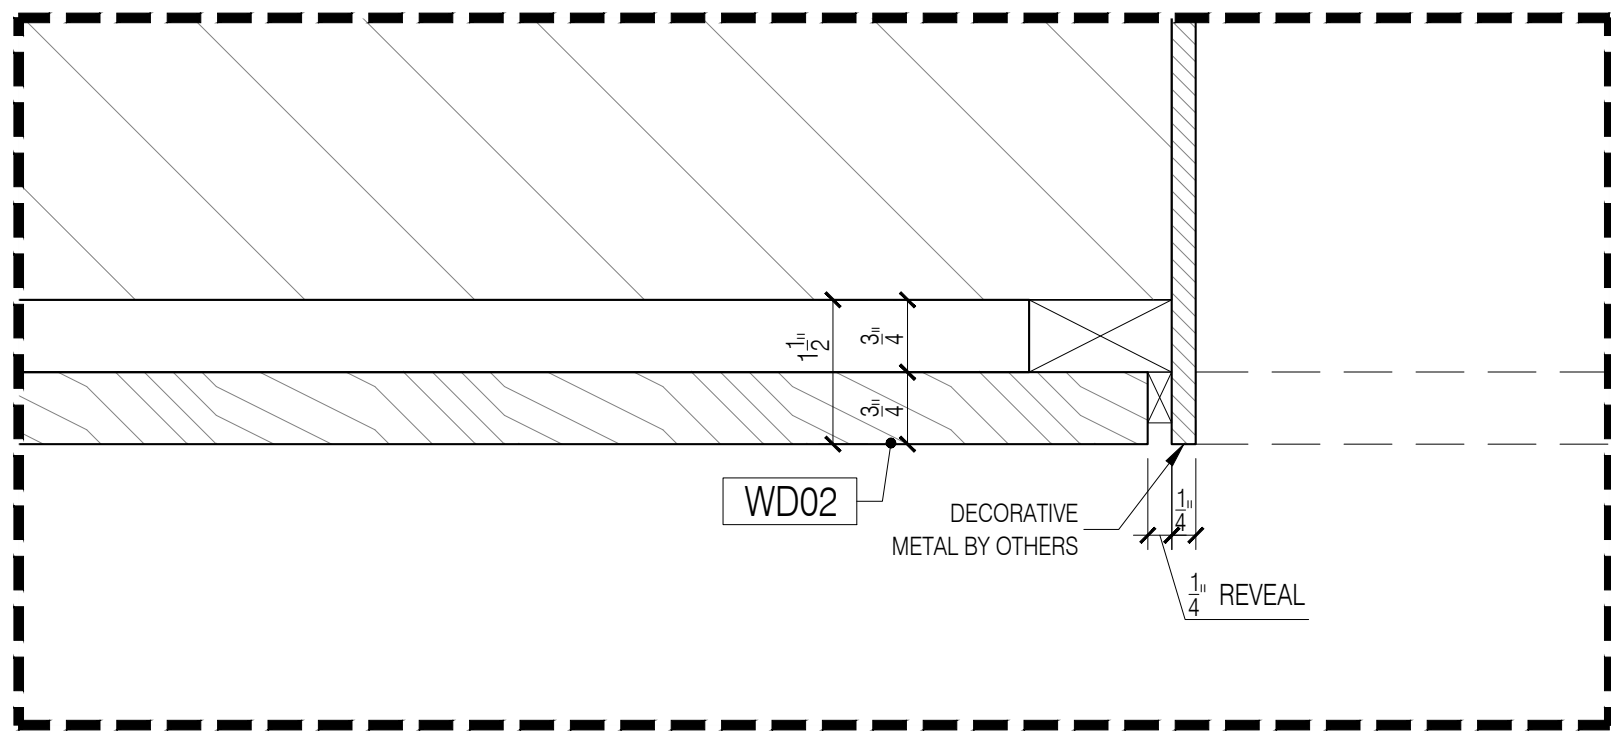

C DETAIL
Scale: 3"=1'-0"

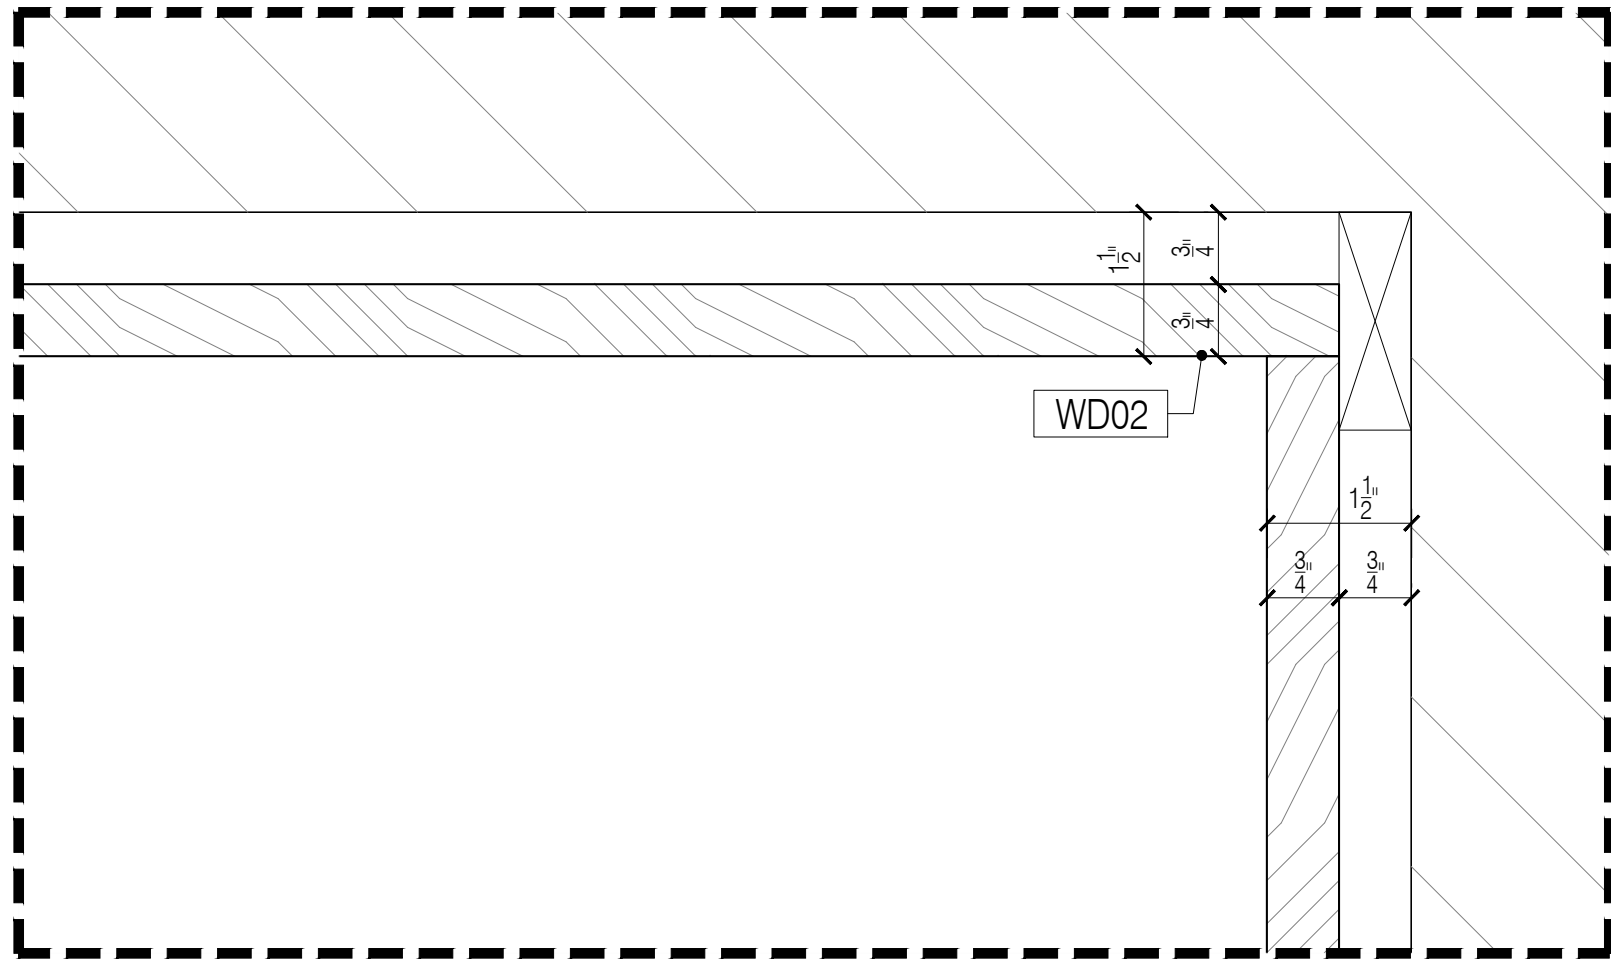

F DETAIL
Scale: 3"=1'-0"

GENERAL NOTES


1. SEE ARCHITECTURAL DWG FOR FINISH SCHEDULE
 2. ALL DIMENSIONS ARE VERIFY IN THE FIELD
- GC TO COORDINATE EXACT LOCATION OF OUTLET WITH MILLWORK
 - GC TO PROVIDE ALL NECESSARY BLOCKING AS REQUIRED

QUANTITY




ITEM #	FLOOR	DESCRIPTION	QTY	SUB TOTAL
1.	12th.	ELEVATOR LOBBY 1201	1 EA.	
TOTAL			1 EA.	

REFERENCE DWG :

1. A-800, A-961
2. ISSUED FOR CONSTRUCTION 03.09.21

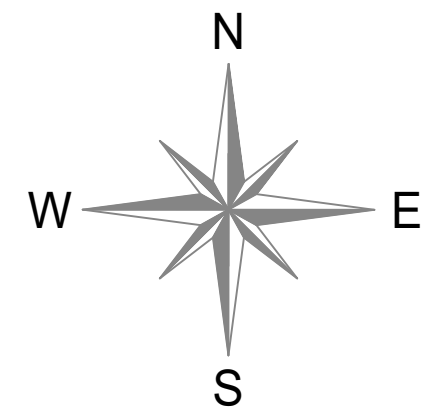

--	--	

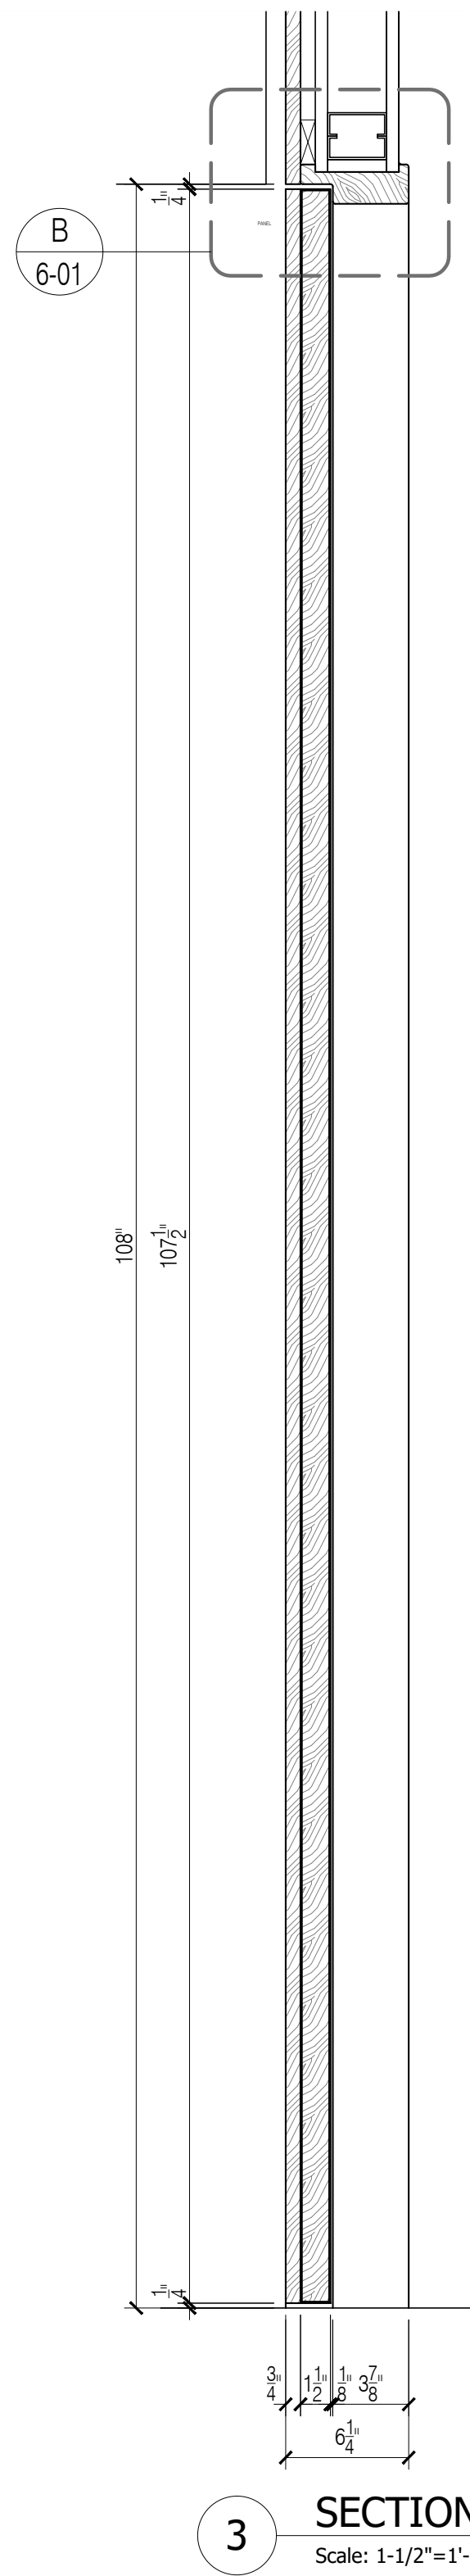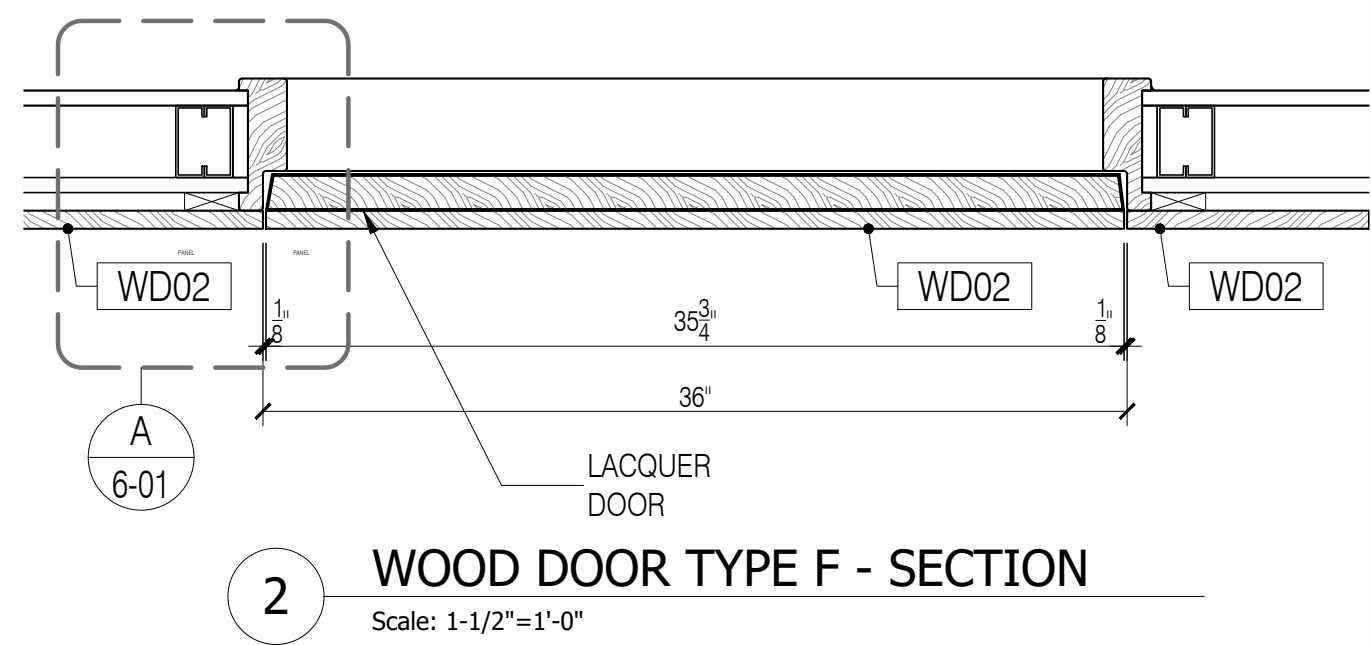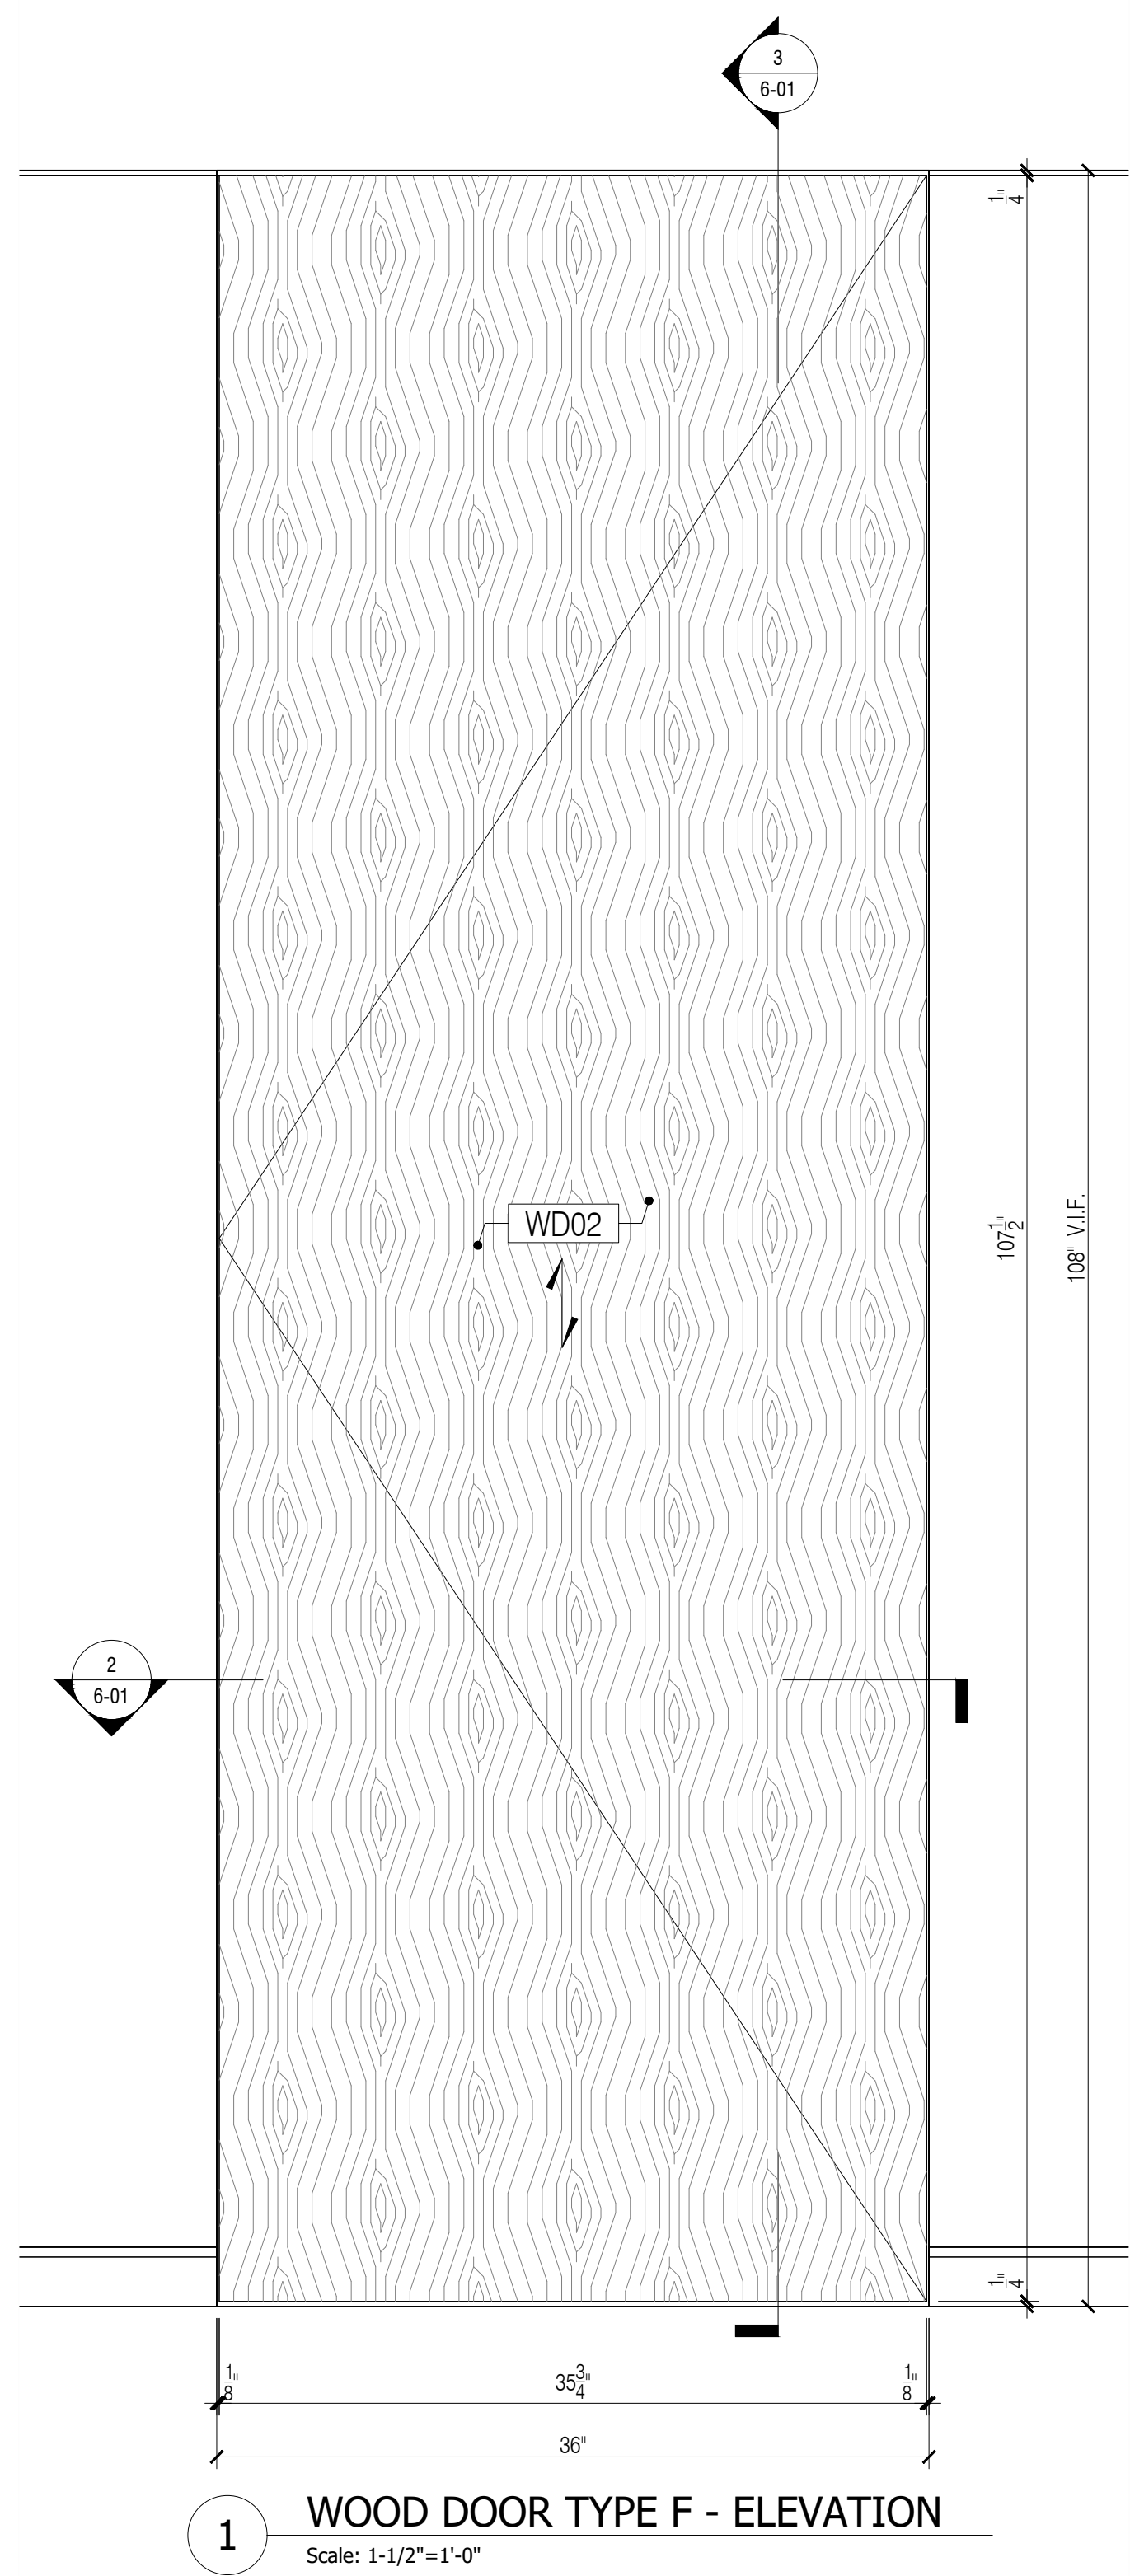

GENERAL NOTES



1. SEE ARCHITECTURAL DWG FOR FINISH SCHEDULE
2. ALL DIMENSIONS ARE VERIFY IN THE FIELD
- GC TO COORDINATE EXACT LOCATION OF OUTLET WITH MILLWORK
- GC TO PROVIDE ALL NECESSARY BLOCKING AS REQUIRED

QUANTITY

ITEM #	FLOOR	DESCRIPTION	QTY	SUB TOTAL
1.	12th.	WOOD DOORS TYPE F 1201	1 EA.	
TOTAL			1 EA.	


REFERENCE DWG :

1. A-941
2. ISSUED FOR CONSTRUCTION 03.09.21

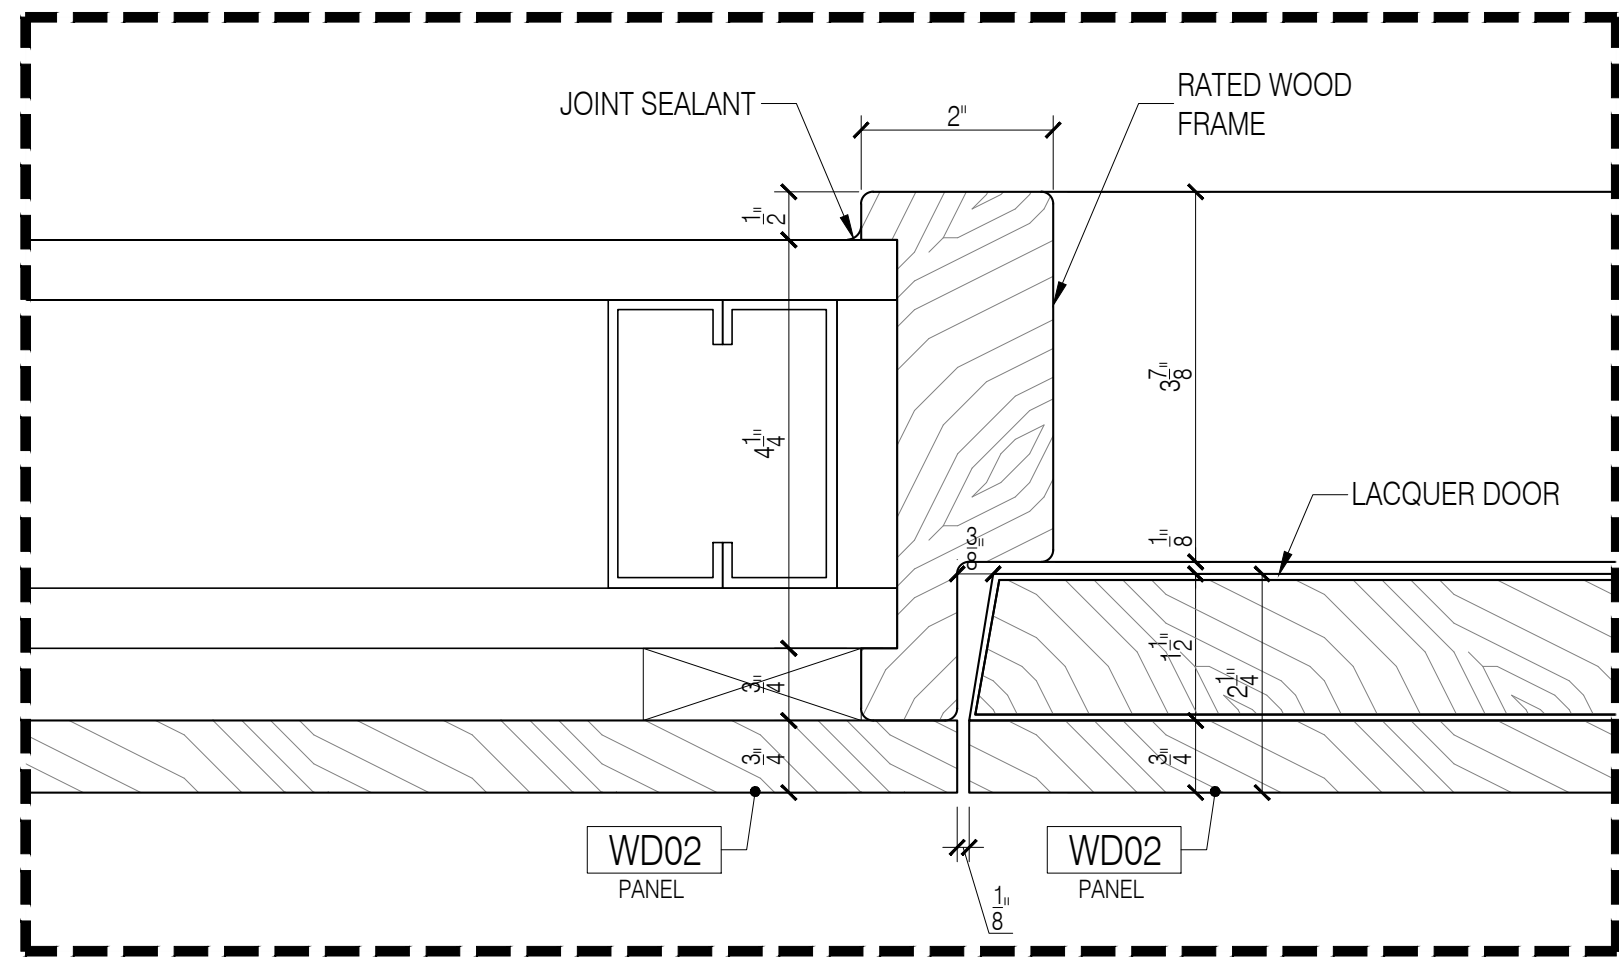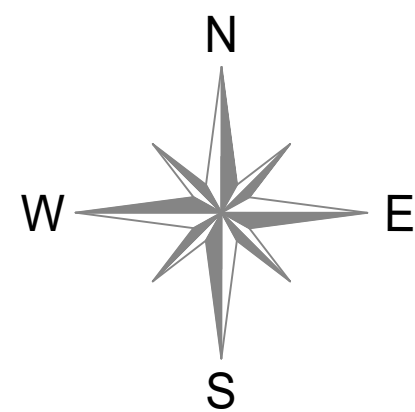

A DETAIL

Scale: 3"=1'-0"

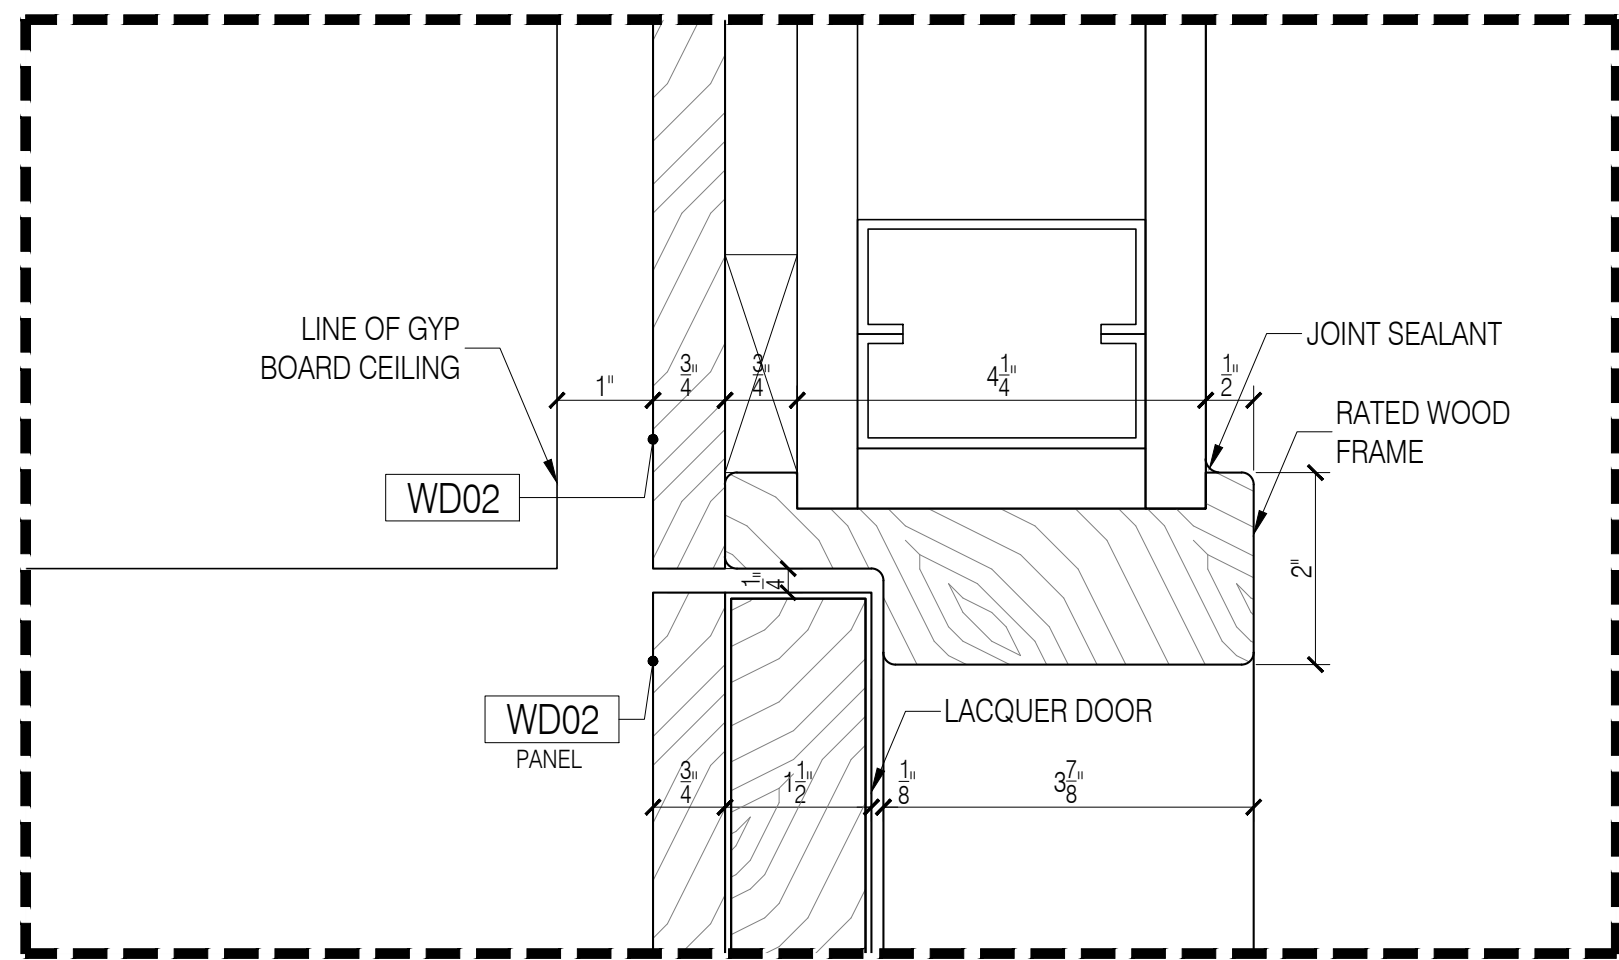

B DETAIL

Scale: 3"=1'-0"

			NO:		REVISIONS:		NAME:		DATE:		
			1		SUBMISSION FOR APPROVAL		N.P.		05/28/2021		
			2		REVISED AS PER COMMENTS		N.P.		06/18/2021		
SAMPLE PROJECT											
 Finepoint Accelerating Excellence											
DATE : 05/28/2021											
DRAWN BY : N.P.											
ARCHITECT : GENSLER ARCHITECT 1700 BROADWAY, NEW YORK 10001											
CONTRACTOR :											
DRAWING TITLE : WOOD DOORS PLAN, ELEVATION, SECTION											
ROOM OR SPACE : 1201						FLOOR : 12th					
PROJECT NUMBER: 083-21											
DRAWING NUMBER: 6-01											
1 OF 2											



 Finepoint <i>Accelerating Excellence</i>		SAMPLE PROJECT	
		NO:	REVISIONS:
		1	SUBMISSION FOR APPROVAL
		2	REVISED AS PER COMMENTS
DATE:		05/28/2021	
NAME:		N.P.	
NO:		N.P.	
DATE:		05/18/2021	

DATE :	05/28/2021
DRAWN BY :	N.P.
ARCHITECT :	GENSLER ARCHITECT
1700 BROADWAY, NEW YORK 10001	
CONTRACTOR :	
DRAWING TITLE :	
WOOD DOORS	
PLAN, ELEVATION, SECTION	
ROOM OR SPACE :	FLOOR :
1207	12th
PROJECT NUMBER:	
083-21	
DRAWING NUMBER:	
6-02	
2 OF 2	

