
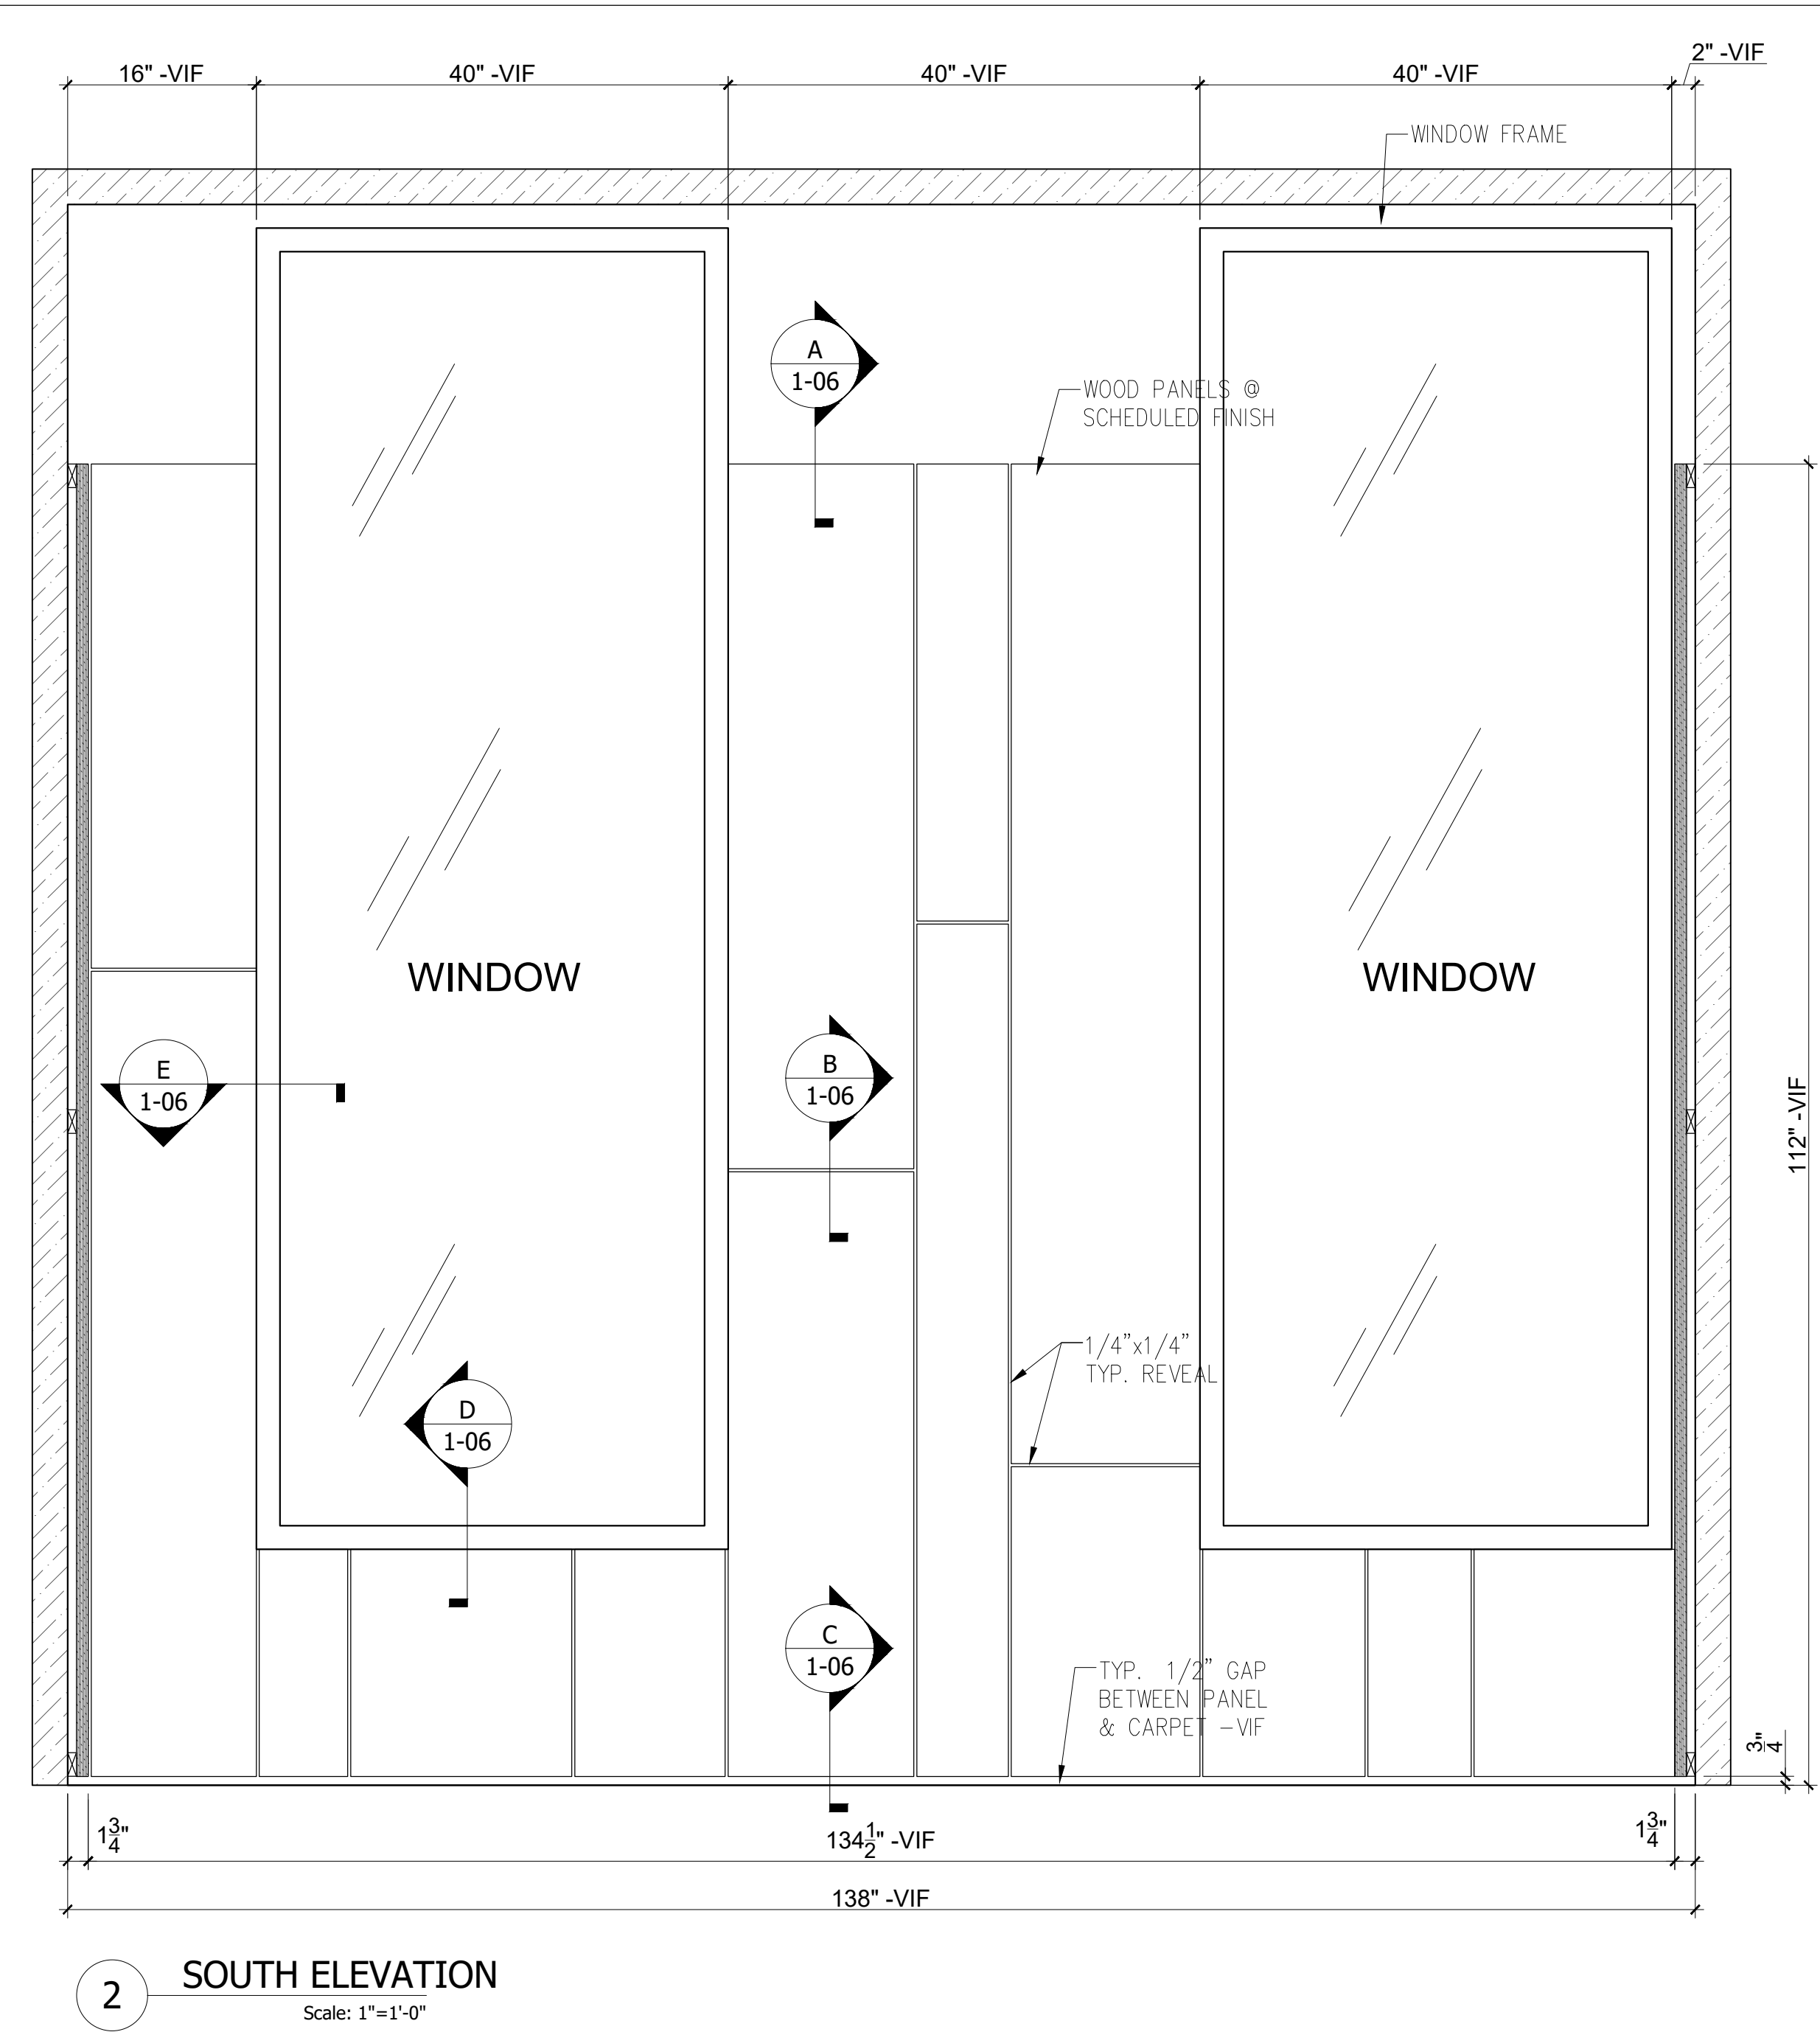


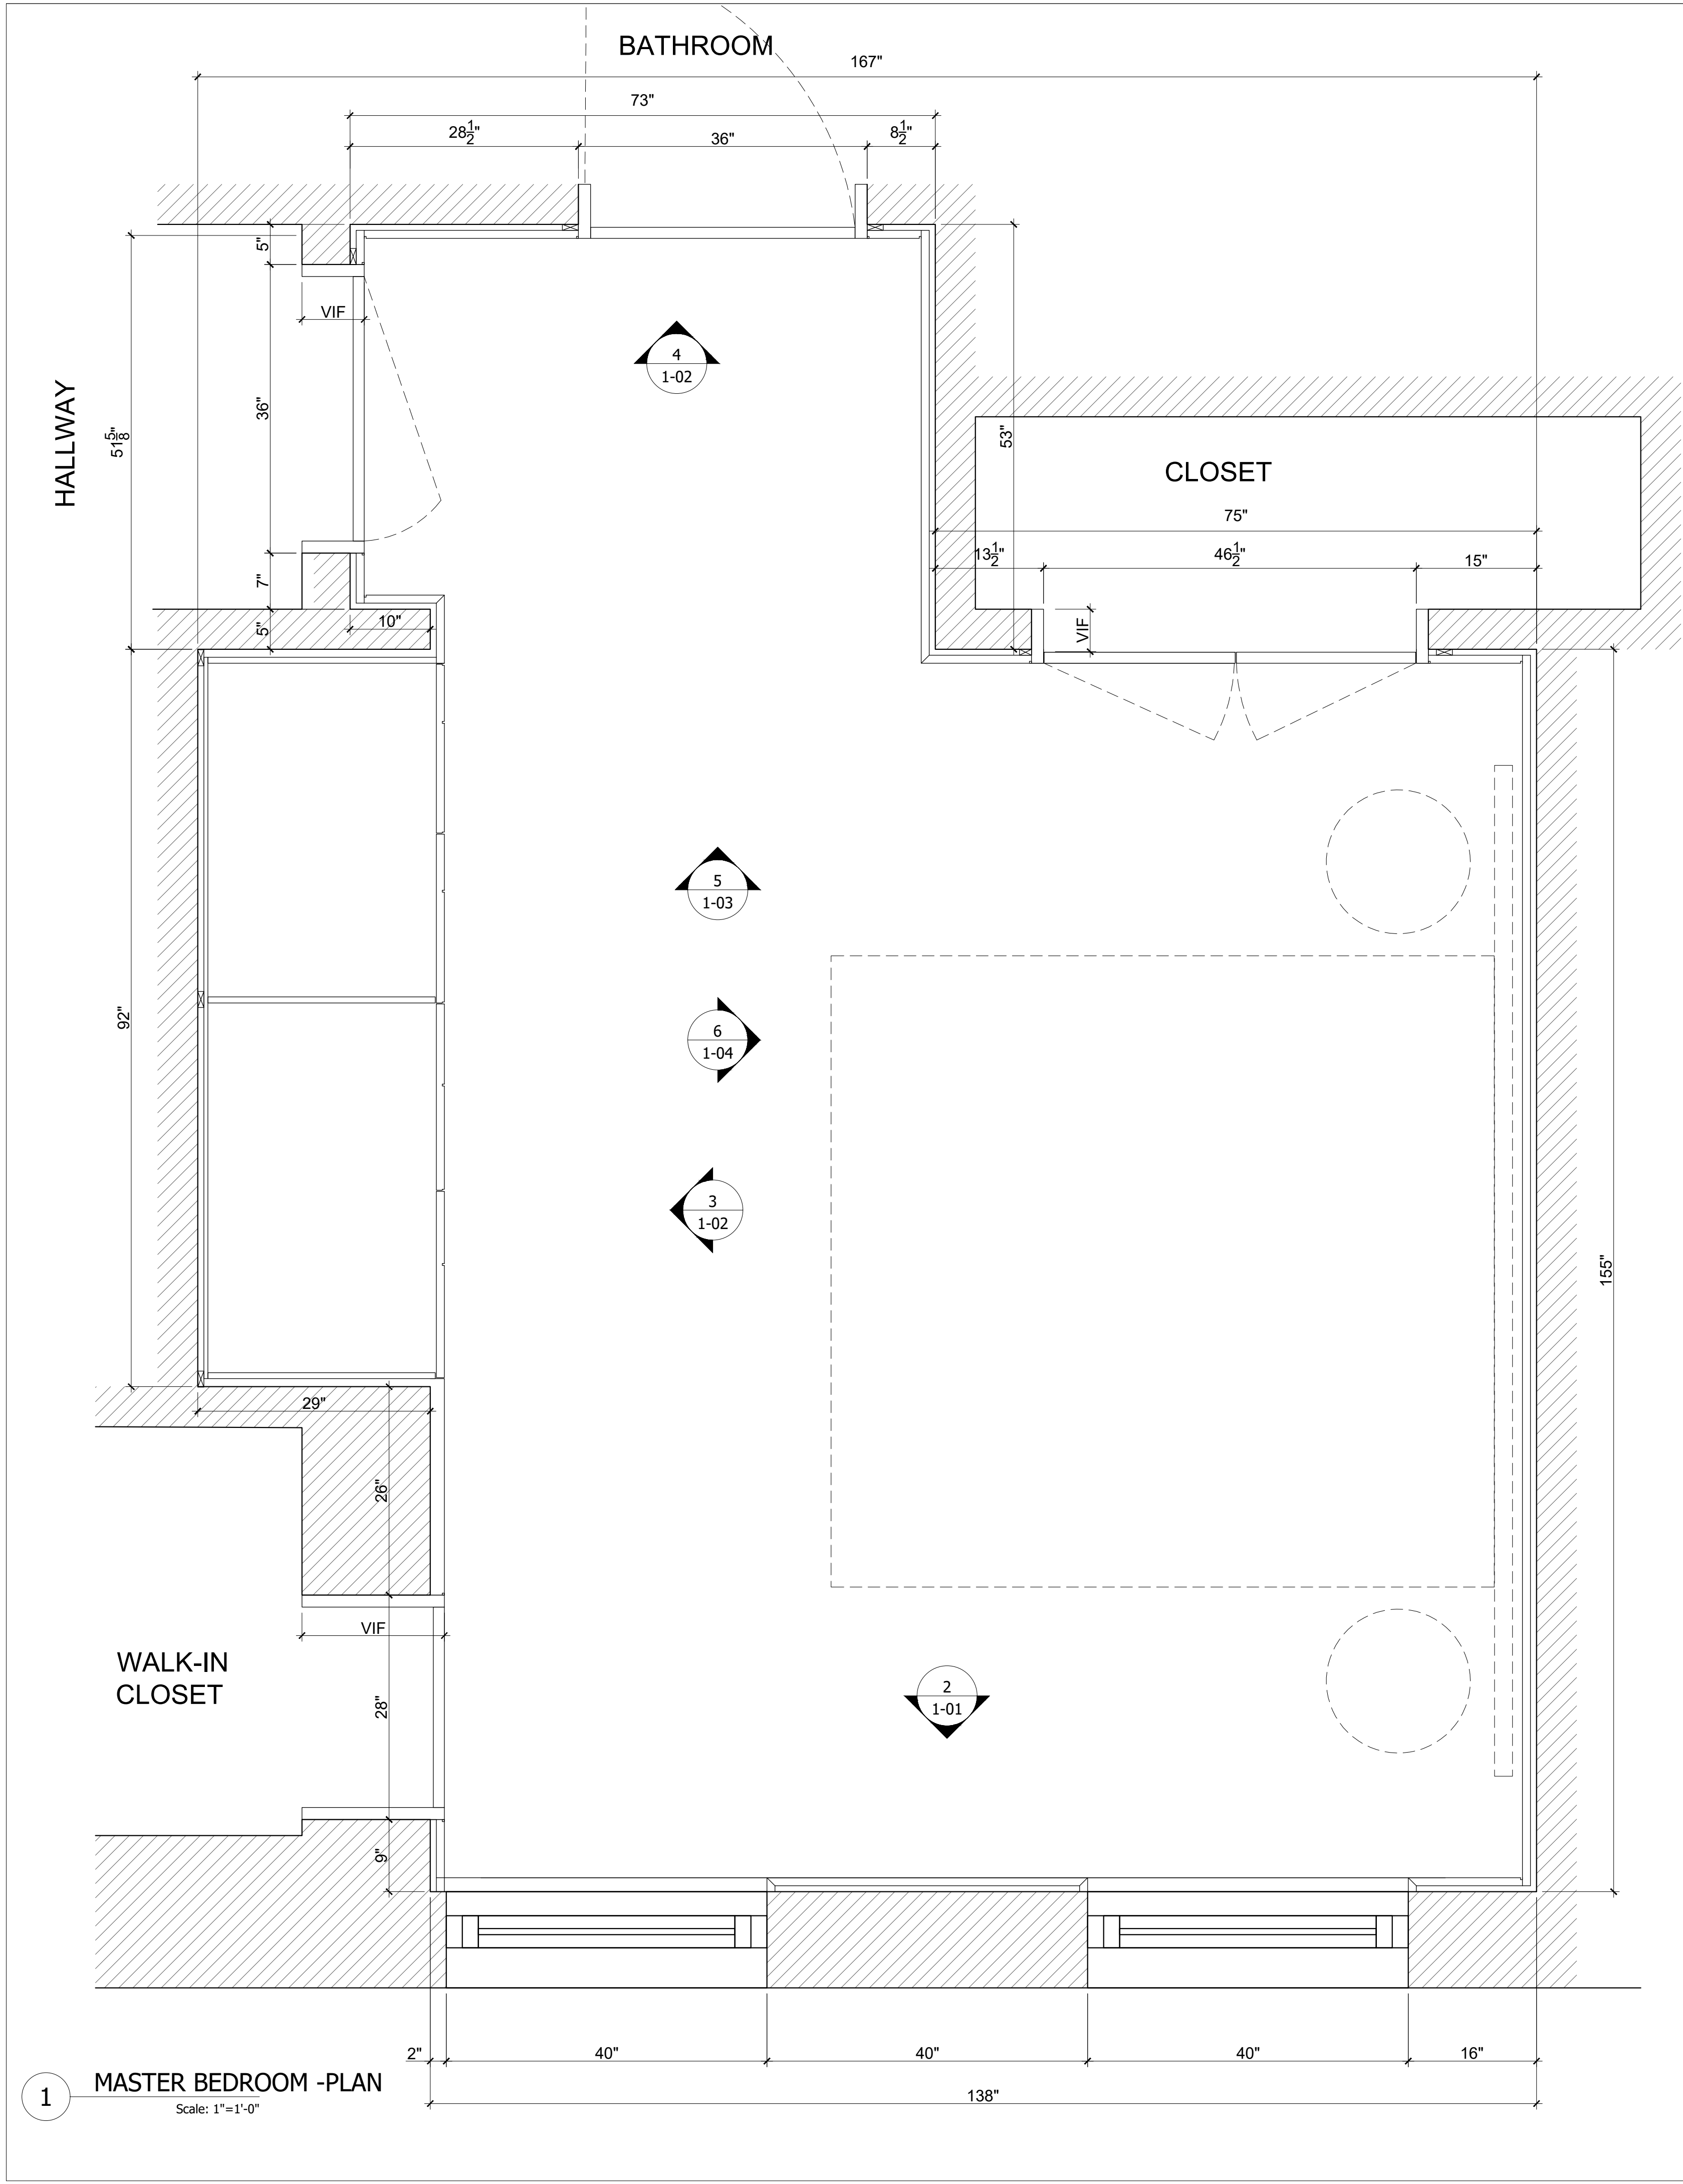


FINISH SCHEDULE	
TAG	DESCRIPTION
PT-1	PAINTED WOOD PANELS, FARROW & BALL, ELEPHANTS BREATH #229, SATIN
-	CABINET'S INTERIOR FINISH - SAME AS EXTERIOR


HARDWARE SCHEDULE	
ITEM	DESCRIPTION
DOOR HINGE	"SALICE" CONCEALED CABINET HINGE, SOFT-CLOSING
DOOR HINGE	"SOSS" CONCEALED HINGE, MODEL#212
POCKET DOOR SLIDES	"KNAPE & VOGT" POCKET DOOR SLIDES
DOOR PULL	OMNIA, MODERN CUP 2" PULL, 9595/50, US14 (POLISHED NICKEL PLATED, LACQUERED).
DOOR PULL	BALDWIN, 5055 ESTATE KNOB, PRIVACY SET, ROUND ROSE TRIM, POLISHED NICKEL.

GENERAL NOTES	
1. SEE ARCHITECTURAL DWG FOR FINISH SCHEDULE	
2. ARCHITECT PLEASE CONFIRM ALL MARKED/NOTED CONDITIONS	
3. ALL DIMENSIONS ARE VERIFY IN THE FIELD	
GC TO COORDINATE EXACT LOCATION OF OUTLET WITH MILLWORK	
GC TO PROVIDE ALL NECESSARY BLOCKING AS REQUIRED	


NAME:		DATE:	
EL		03/03/2021	
EL		3/22/2021	
-		-	
-		-	
-		-	
NO:			
1	SUBMISSION FOR APPROVAL		
2	SUBMISSION FOR APPROVAL		
-			
-			
-			
SAMPLE PROJECT			
Finepoint Accelerating Excellence			
DATE : 03/01/2021			
DRAWN BY : EL			
ARCHITECT :			
CONTRACTOR :			
DRAWING TITLE : MASTER BEDROOM PLAN,ELEVATION			
ROOM OR SPACE : FLOOR :			
PROJECT NUMBER: 049-21			
DRAWING NUMBER:			
1-01			
1 OF 6			

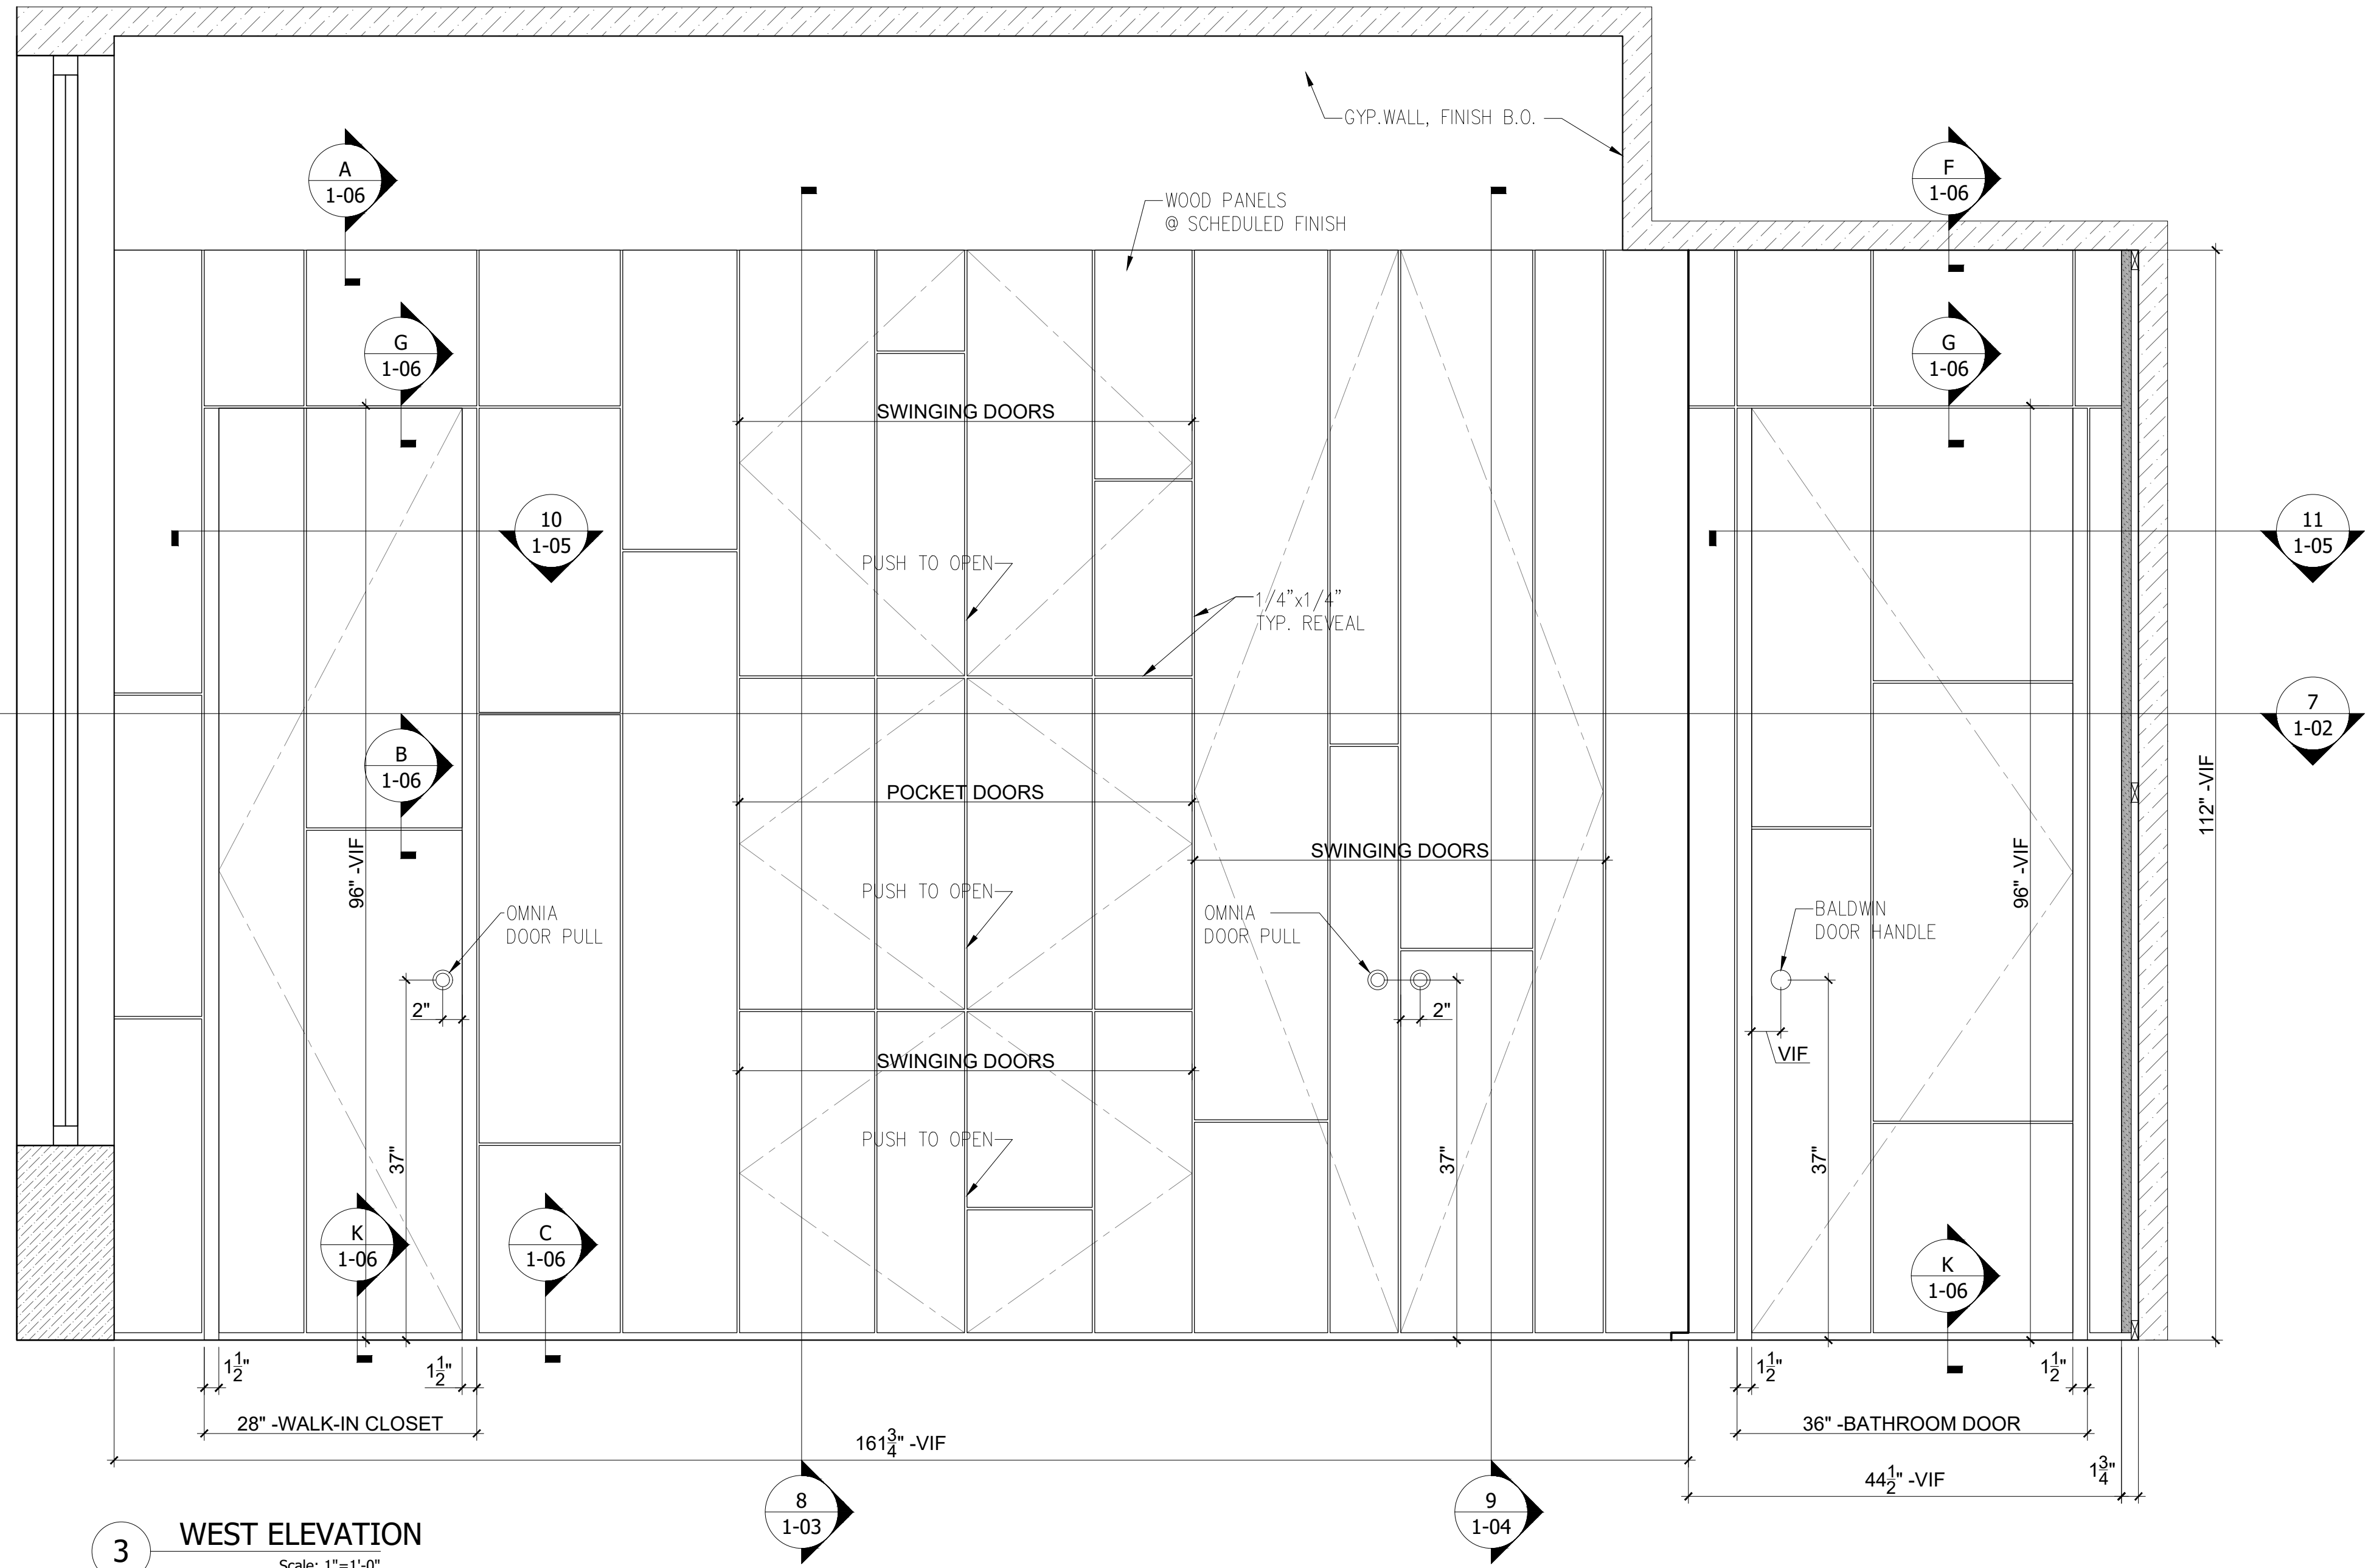

3 WEST ELEVATION
Scale: 1"=1'-0"

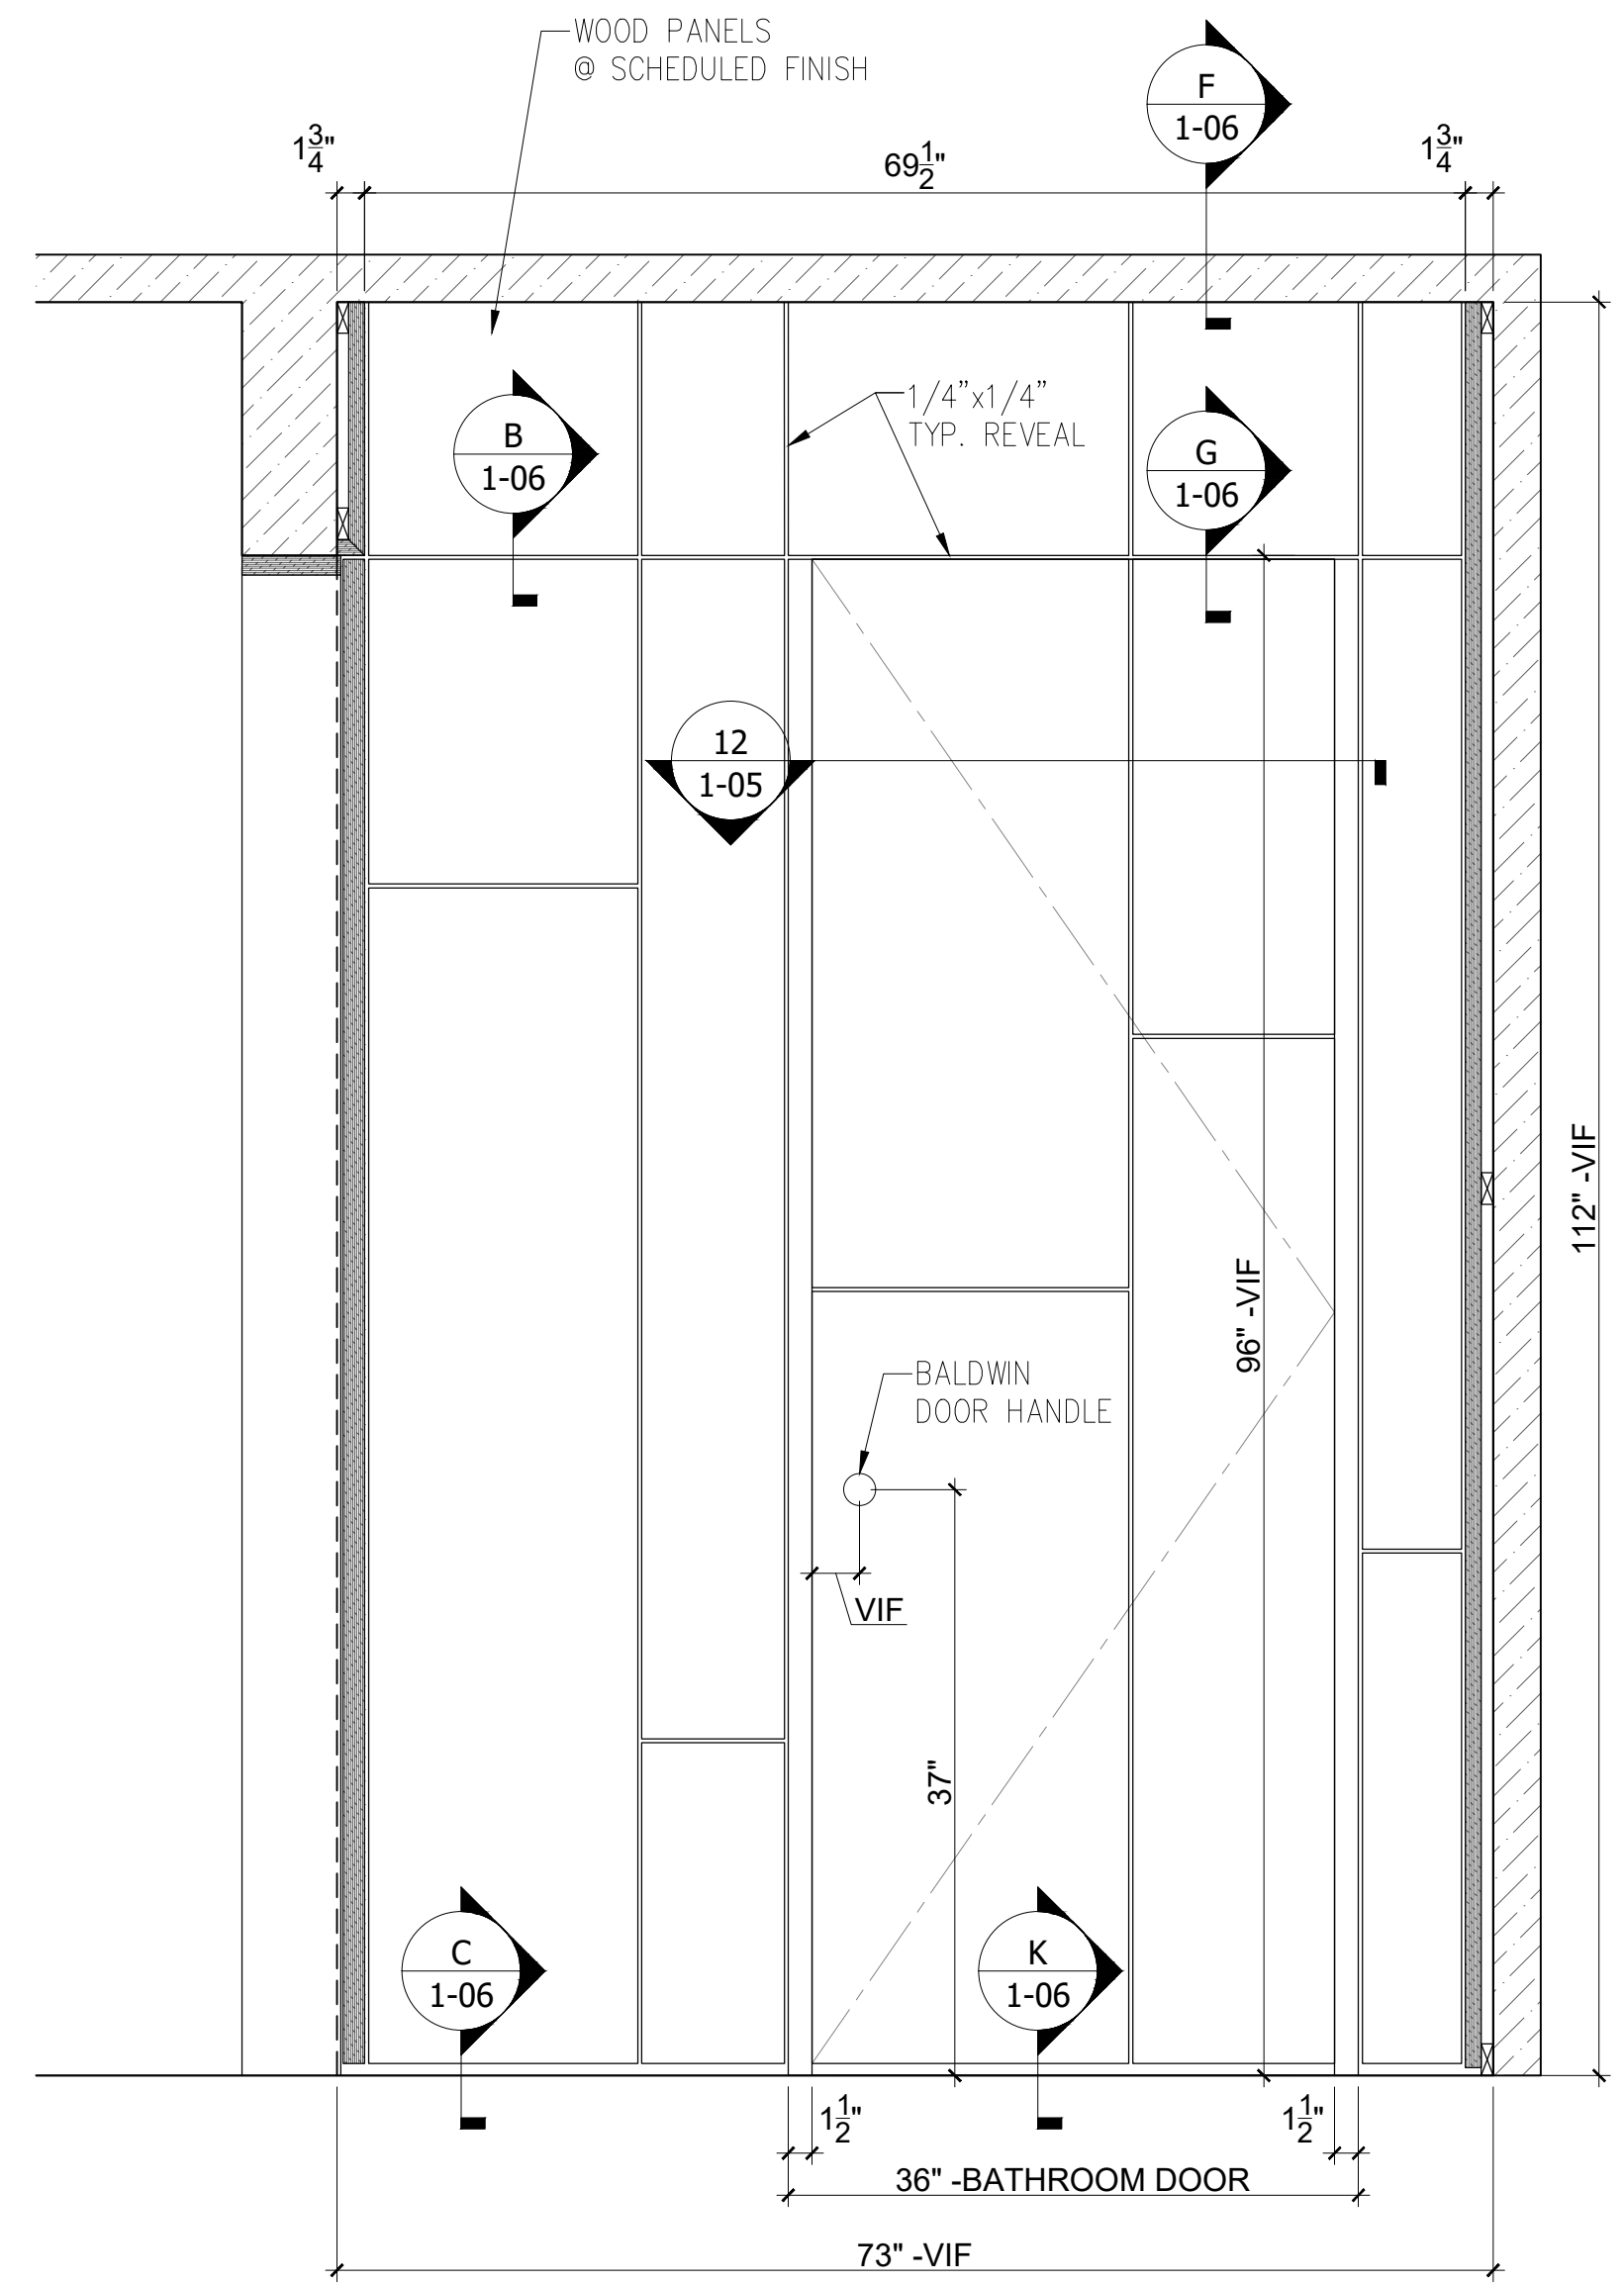


4 NORTH ELEVATION A
Scale: 1"=1'-0"

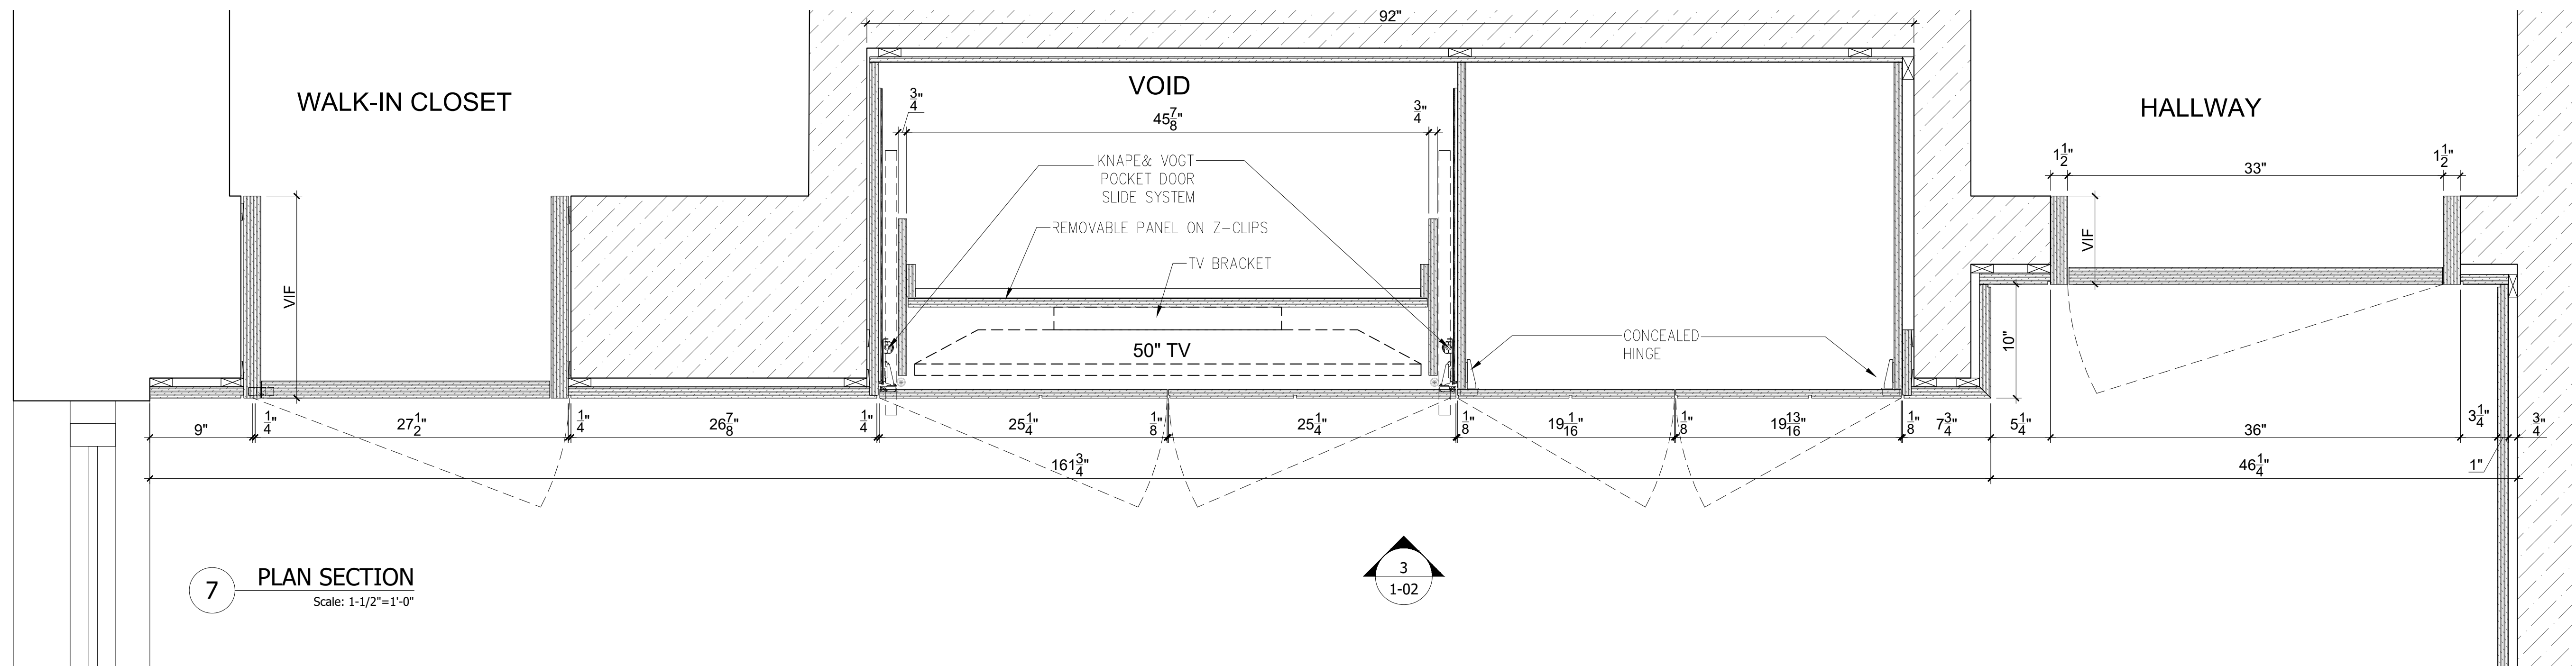


7 PLAN SECTION
Scale: 1-1/2"=1'-0"

NAME:		DATE:	
EL		03/03/2021	
EL		3/22/2021	
REVISIONS:		NO:	
SUBMISSION FOR APPROVAL		1	
SUBMISSION FOR APPROVAL		2	
		-	
		-	
		-	
SAMPLE PROJECT			
Finepoint Accelerating Excellence			
DATE : 03/01/2021			
DRAWN BY : EL			
ARCHITECT :			
CONTRACTOR :			
DRAWING TITLE : MASTER BEDROOM ELEVATION,SECTION			
ROOM OR SPACE : FLOOR :			
PROJECT NUMBER: 049-21			
DRAWING NUMBER: 1-02			
2 OF 6			

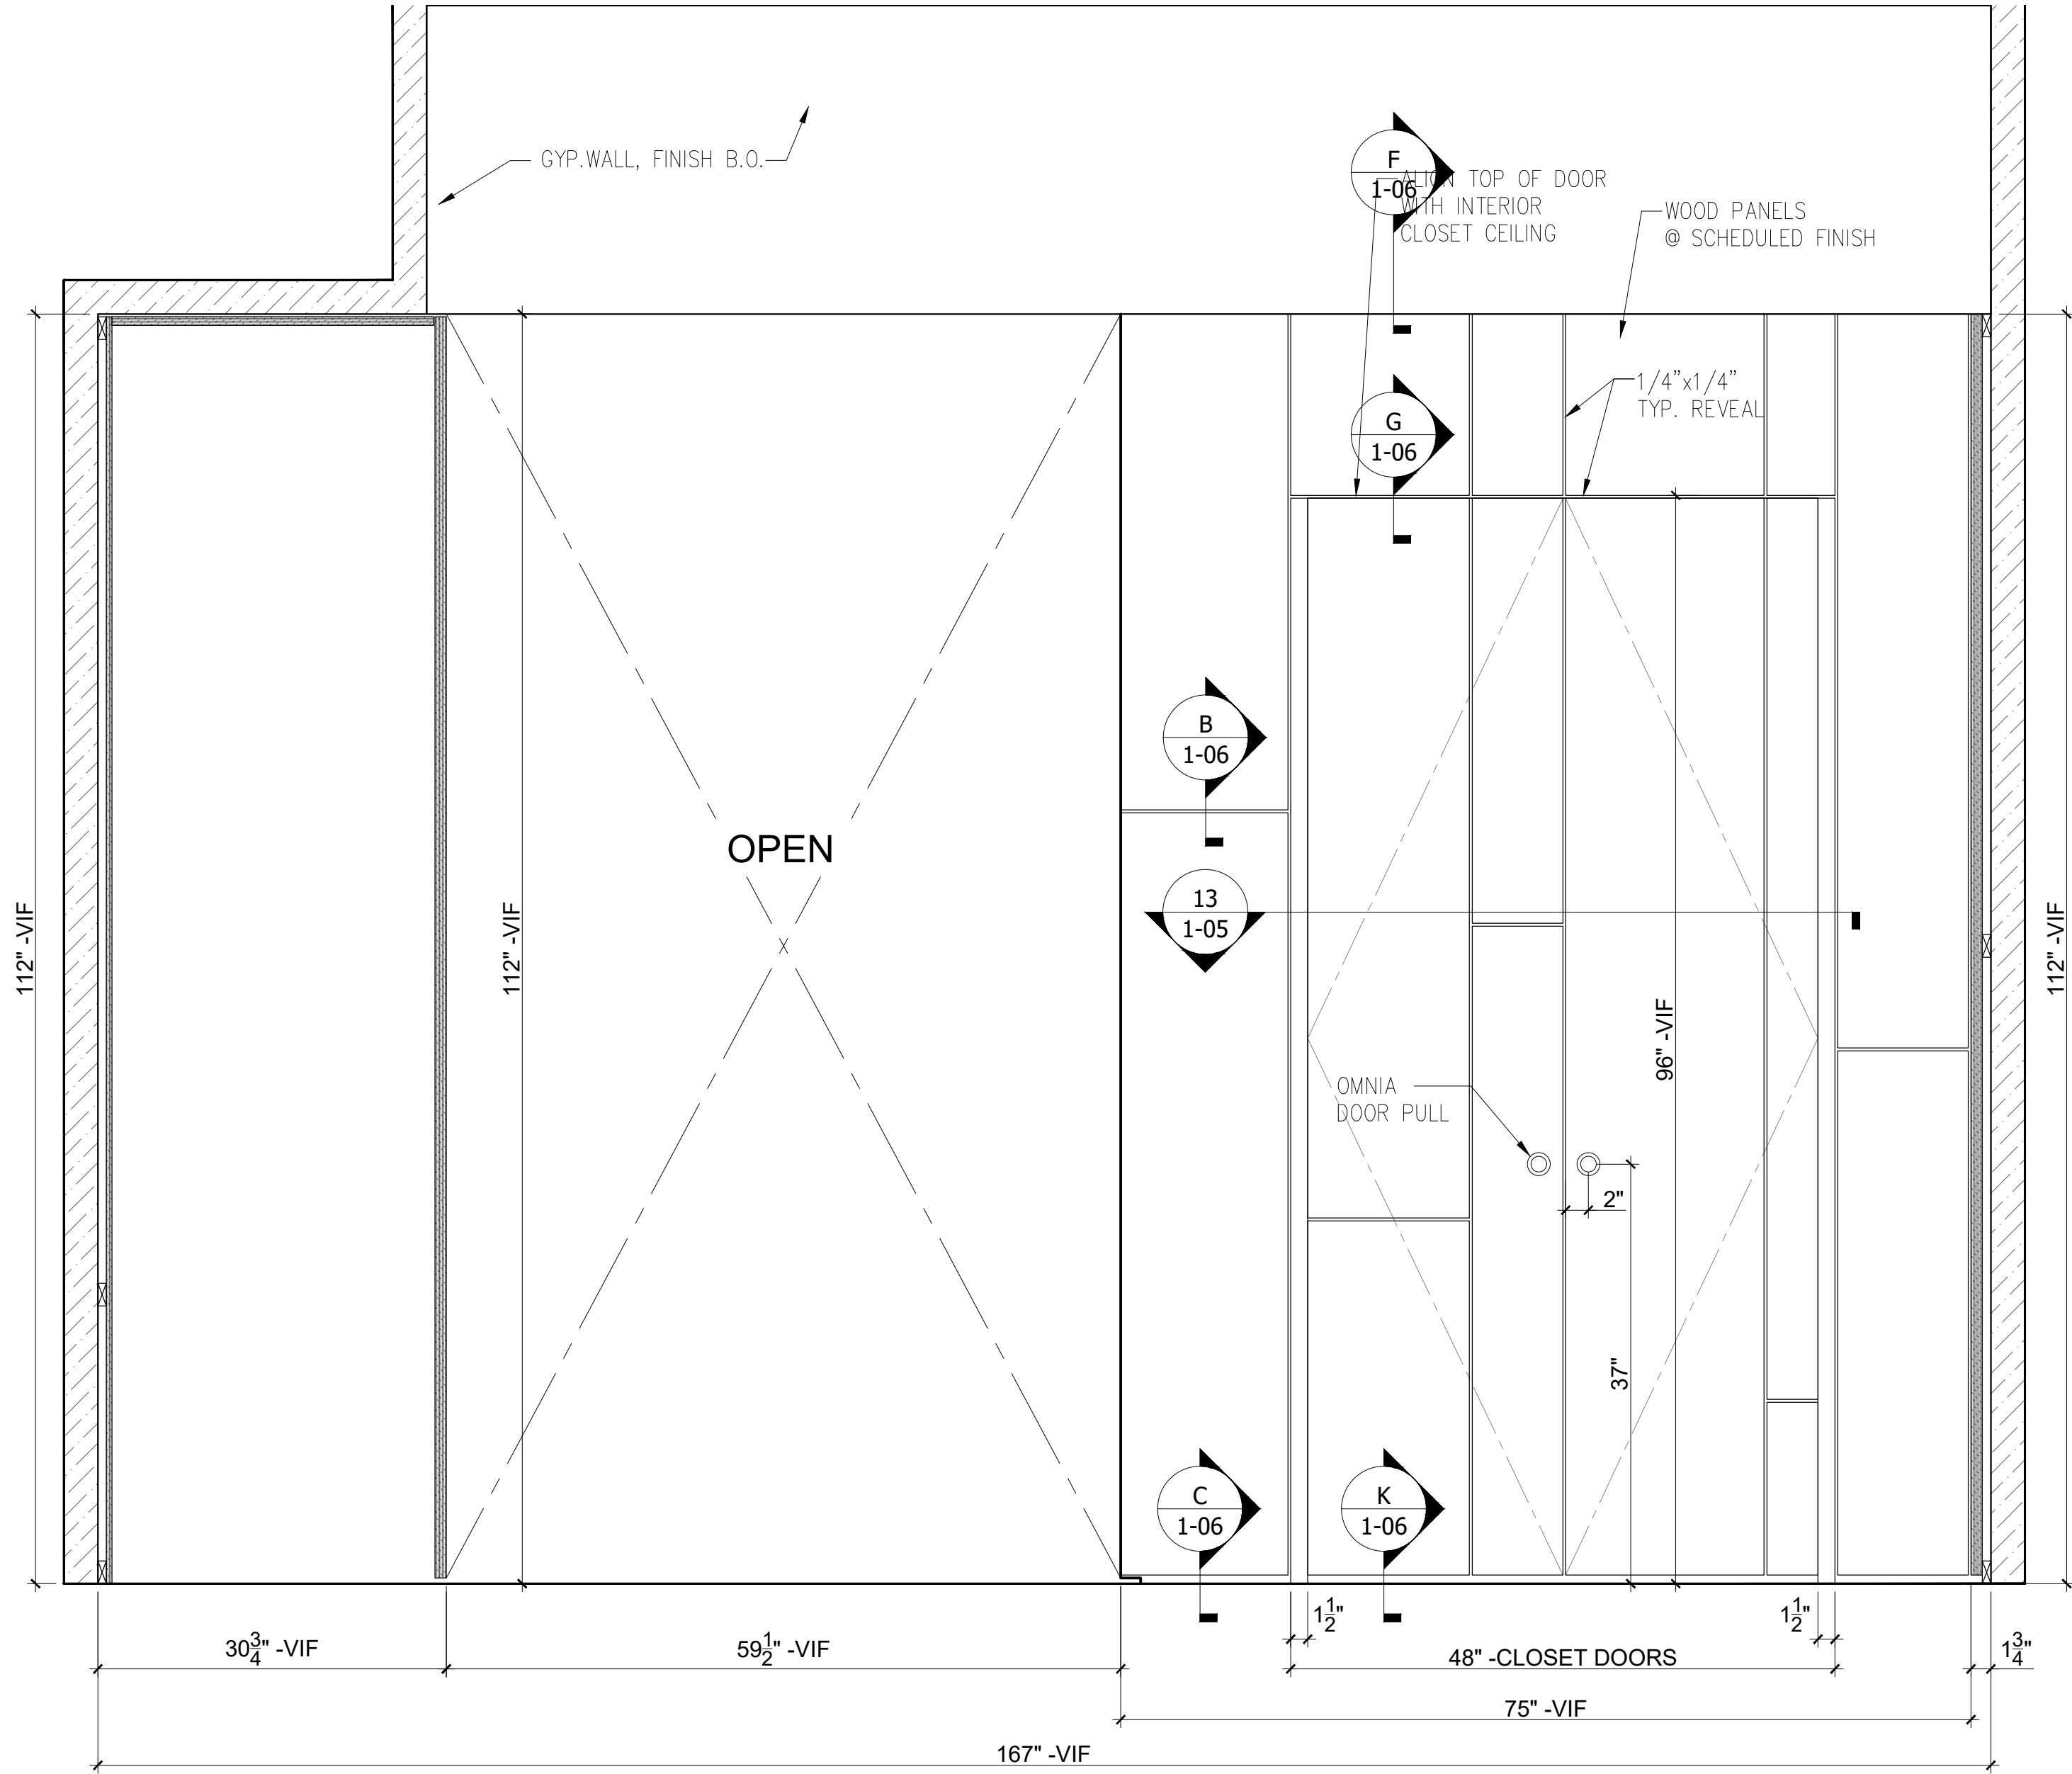


5 NORTH ELEVATION B
Scale: 1"=1'-0"

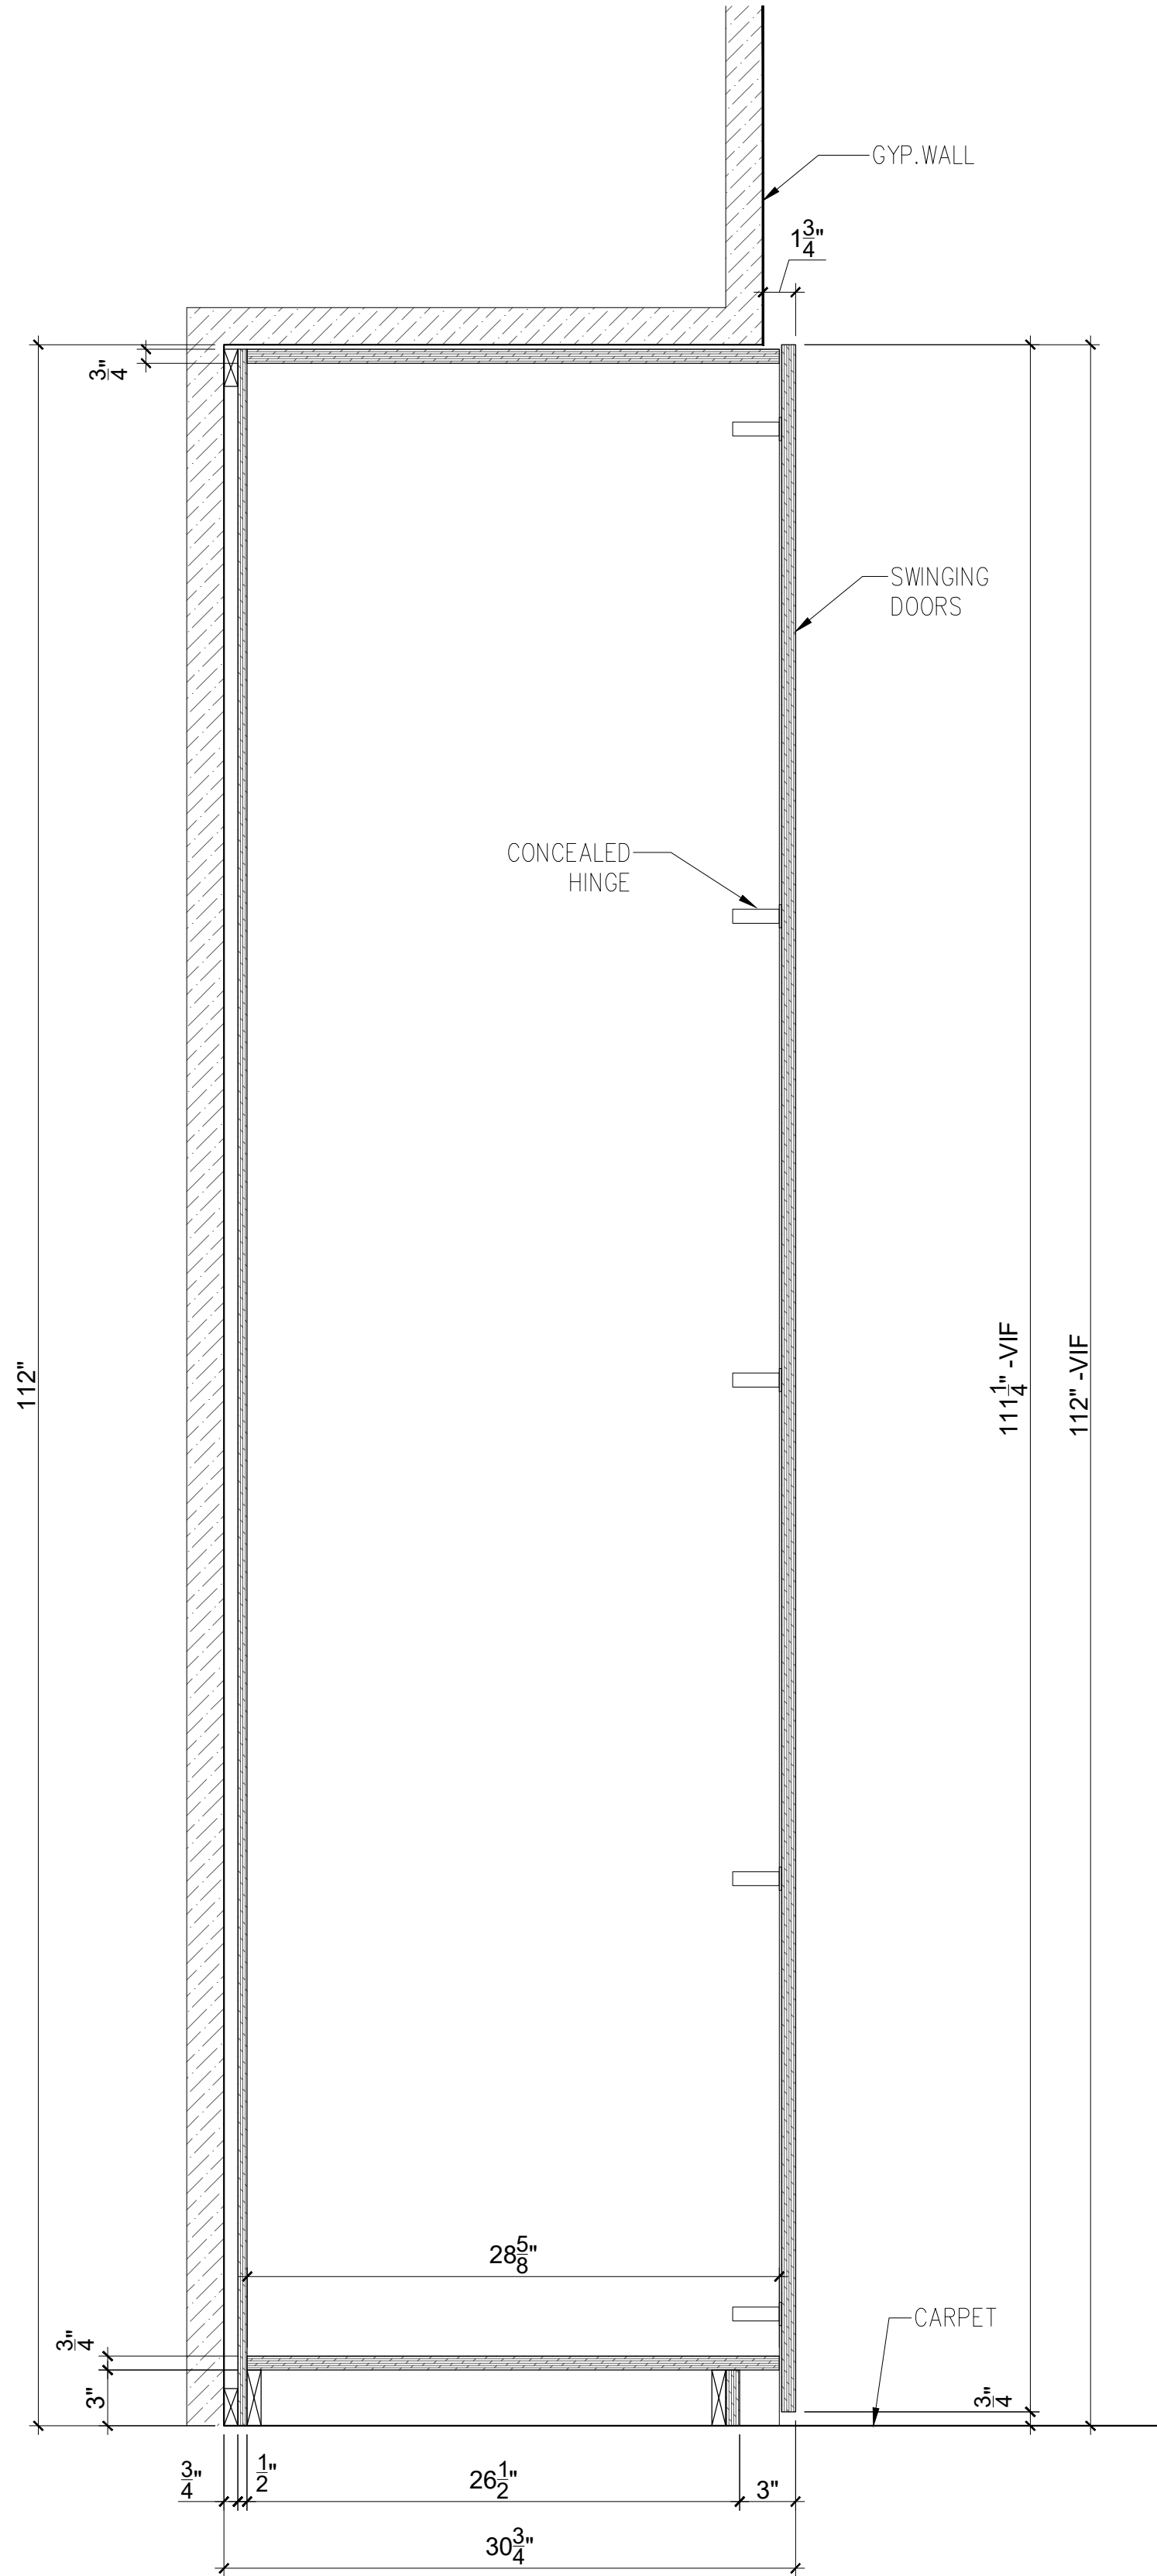


8 VERT. SECTION -DESK CLOSET
Scale: 1-1/2"=1'-0"

NO:		REVISIONS:		NAME:	DATE:		
1		SUBMISSION FOR APPROVAL		EL	03/03/2021		
2		SUBMISSION FOR APPROVAL		EL	3/22/2021		
-				-	-		
Accelerating Excellence						SAMPLE PROJECT	
DATE :		03/01/2021					
DRAWN BY :		EL					
ARCHITECT :							
CONTRACTOR :							
DRAWING TITLE :		MASTER BEDROOM ELEVATION,SECTION					
ROOM OR SPACE :		FLOOR :		-			
PROJECT NUMBER:		049-21					
DRAWING NUMBER:		1-03					
3 OF 6							

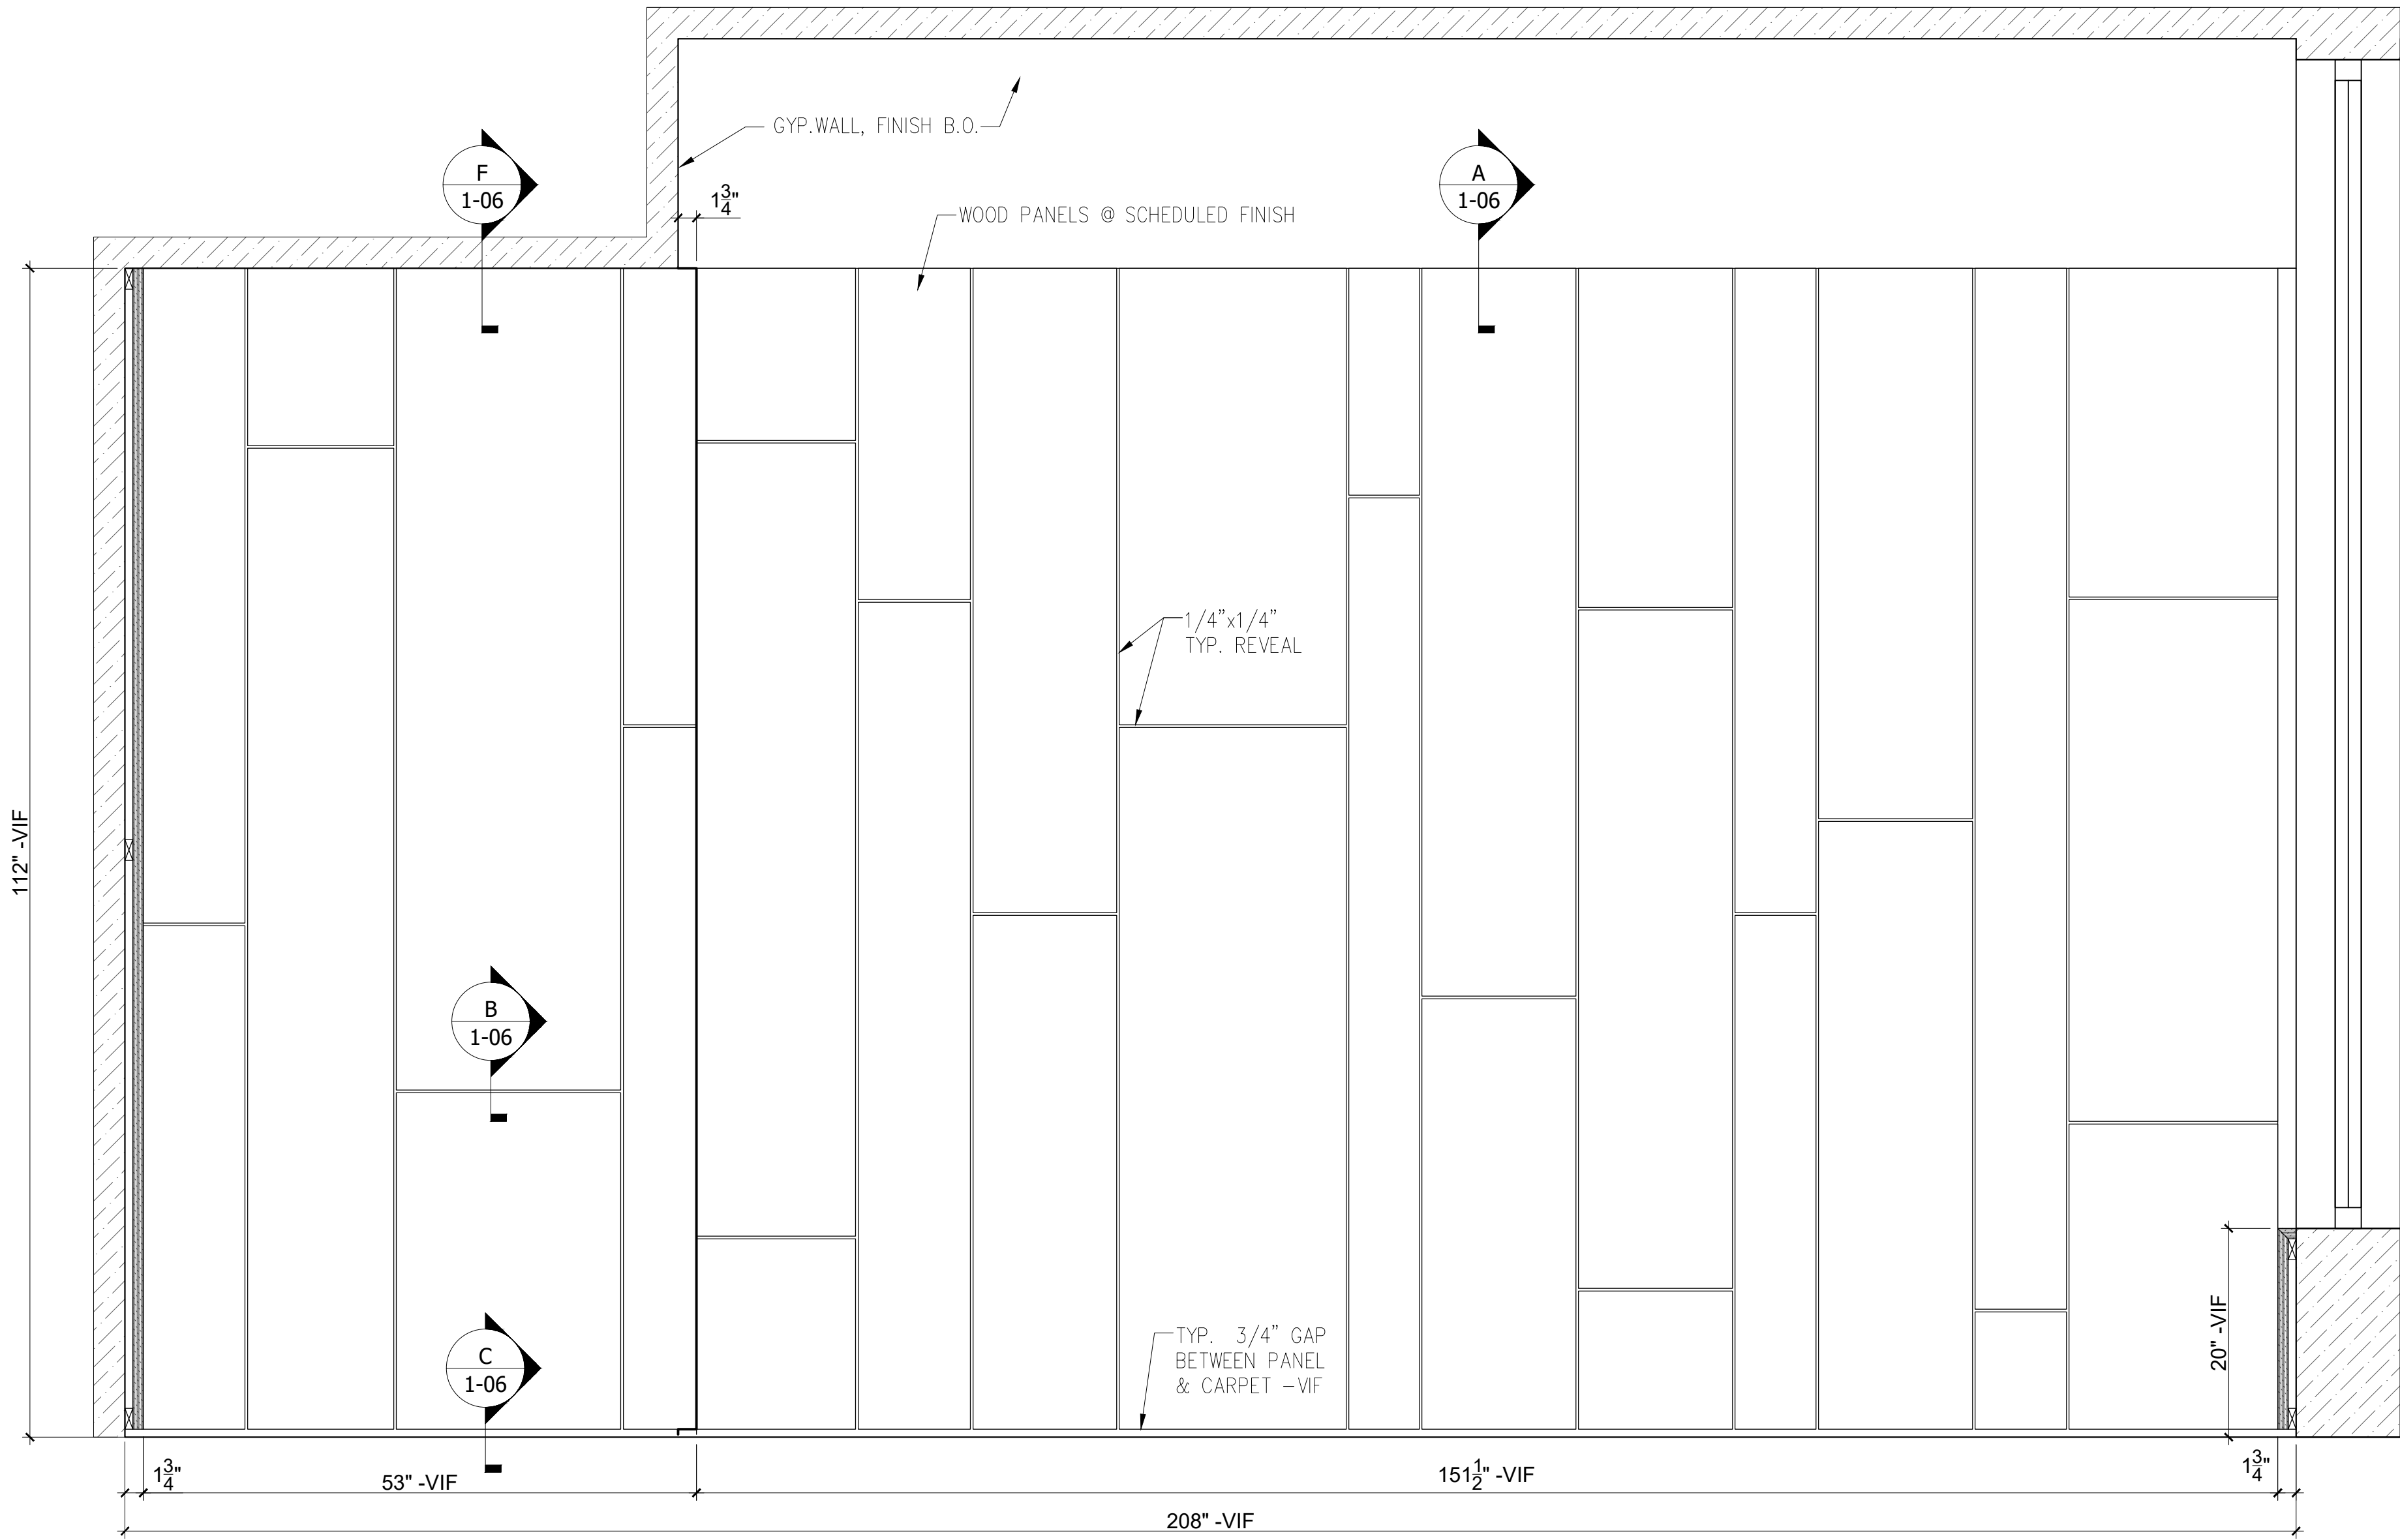


6 EAST ELEVATION
Scale: 1"=1'-0"

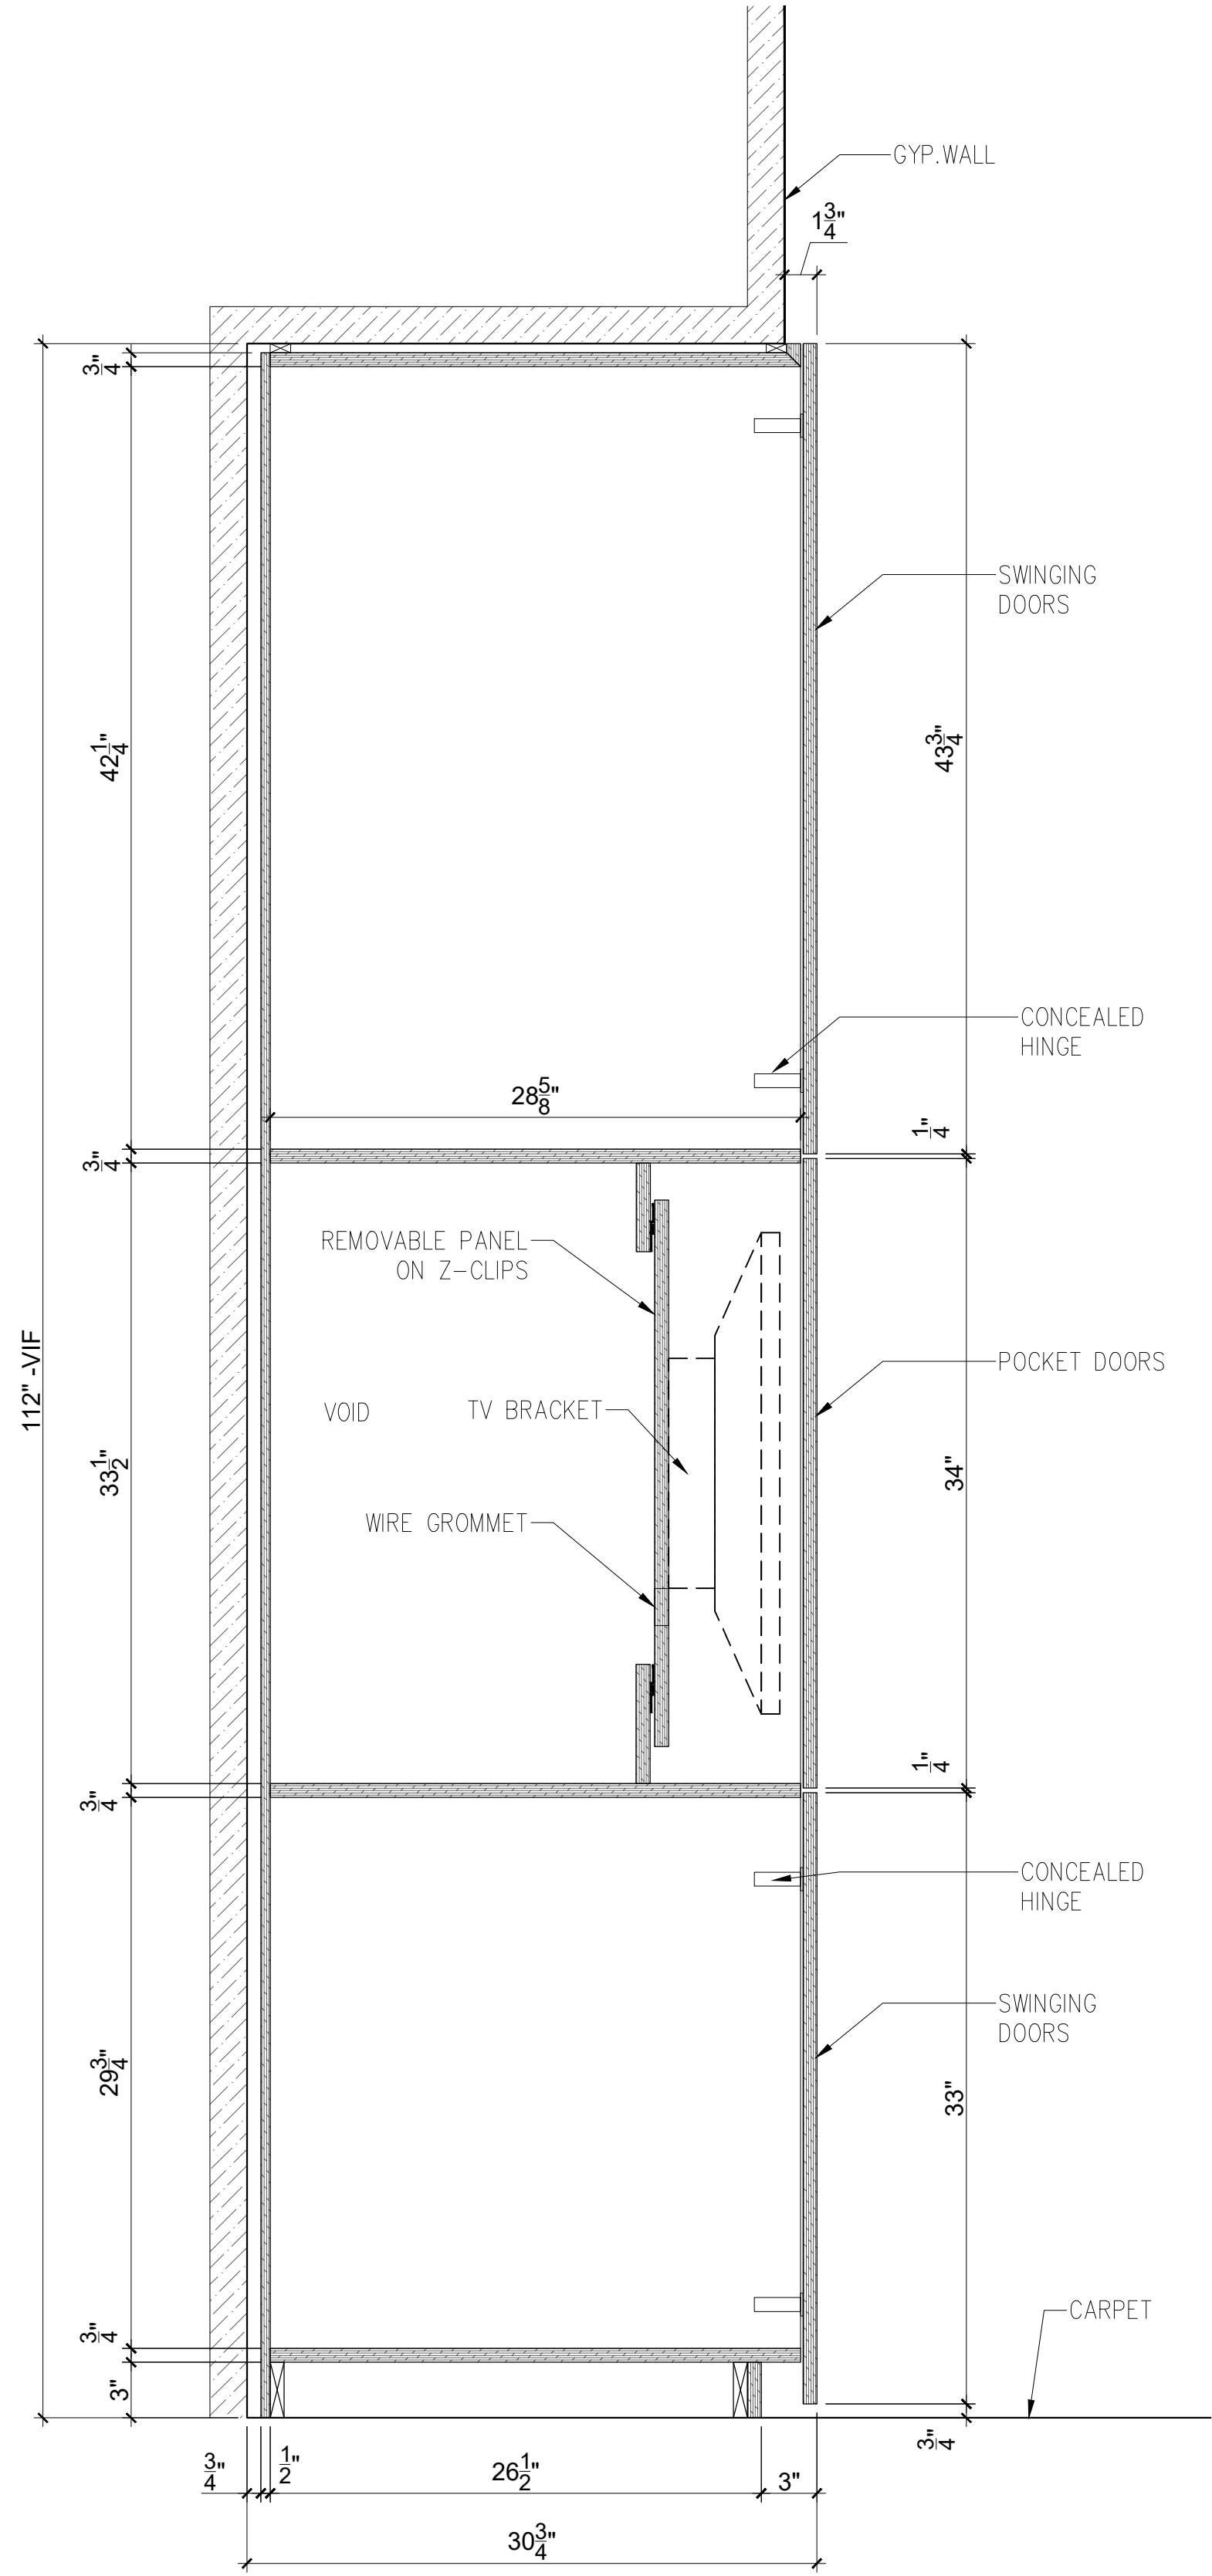


9 VERT. SECTION -TV CLOSET
Scale: 1-1/2"=1'-0"

NO:	REVISIONS:	NAME:	DATE:
1	SUBMISSION FOR APPROVAL	EL	03/03/2021
2	SUBMISSION FOR APPROVAL	EL	3/22/2021
-	-	-	-
-	-	-	-
-	-	-	-


SAMPLE PROJECT	
Finepoint Accelerating Excellence	
DATE :	03/01/2021
DRAWN BY :	EL
ARCHITECT :	
CONTRACTOR :	
DRAWING TITLE :	MASTER BEDROOM ELEVATION,SECTION
ROOM OR SPACE :	FLOOR :
PROJECT NUMBER:	049-21
DRAWING NUMBER:	1-04
4 OF 6	

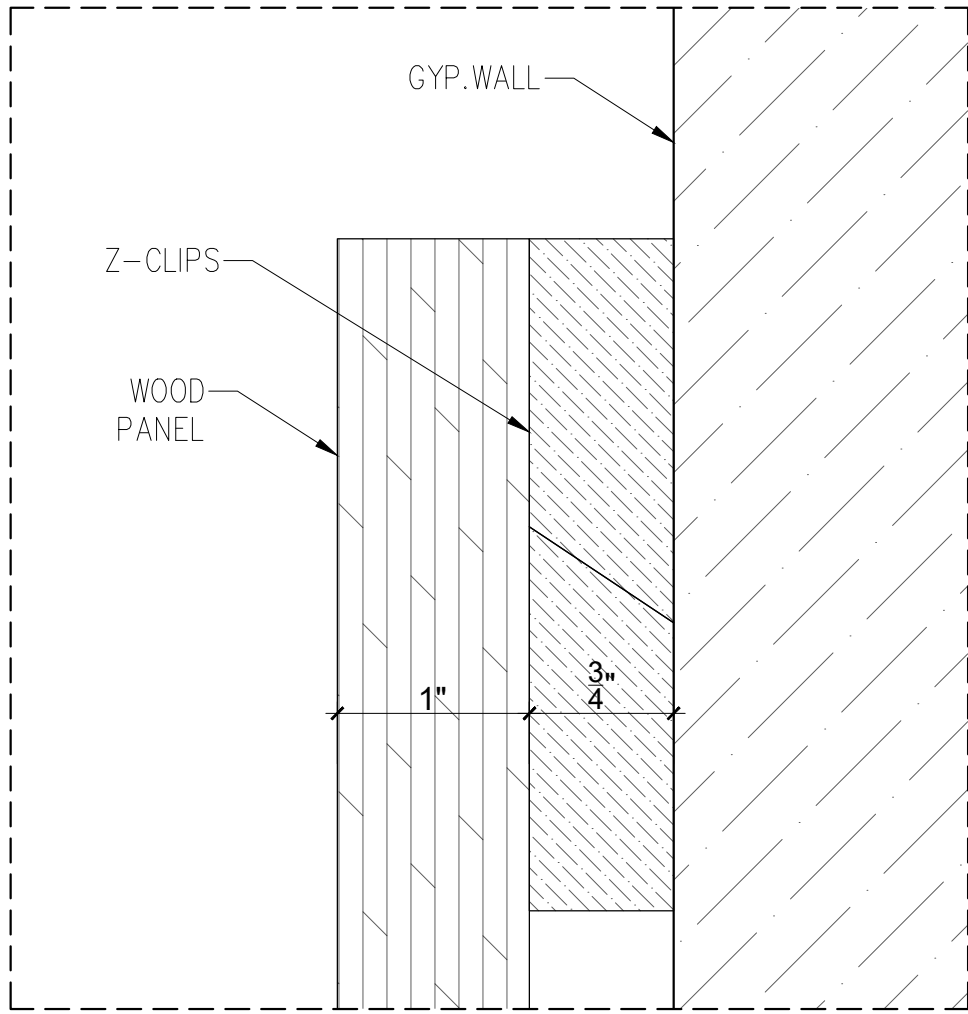


A DETAIL
Scale: 1"=1'-0"

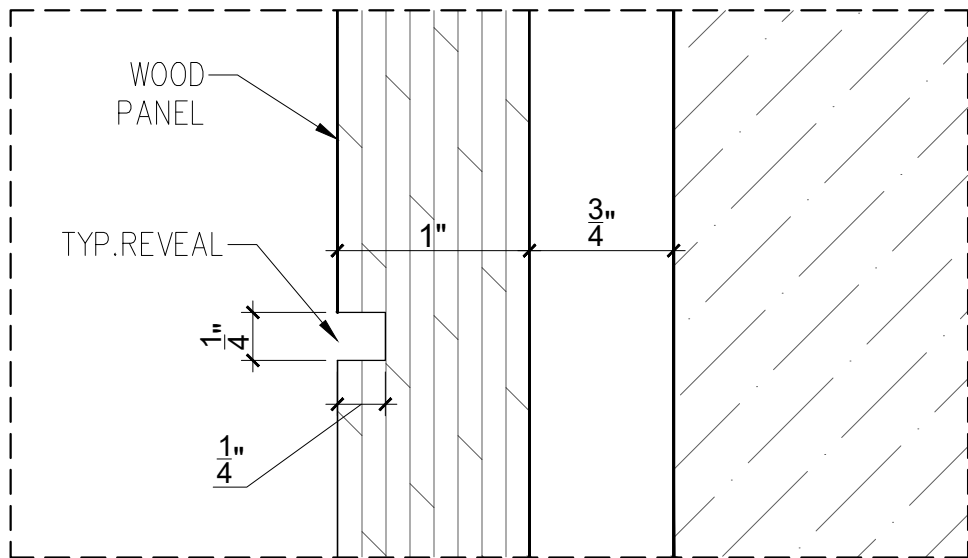


B DETAIL
Scale: 1"=1'-0"

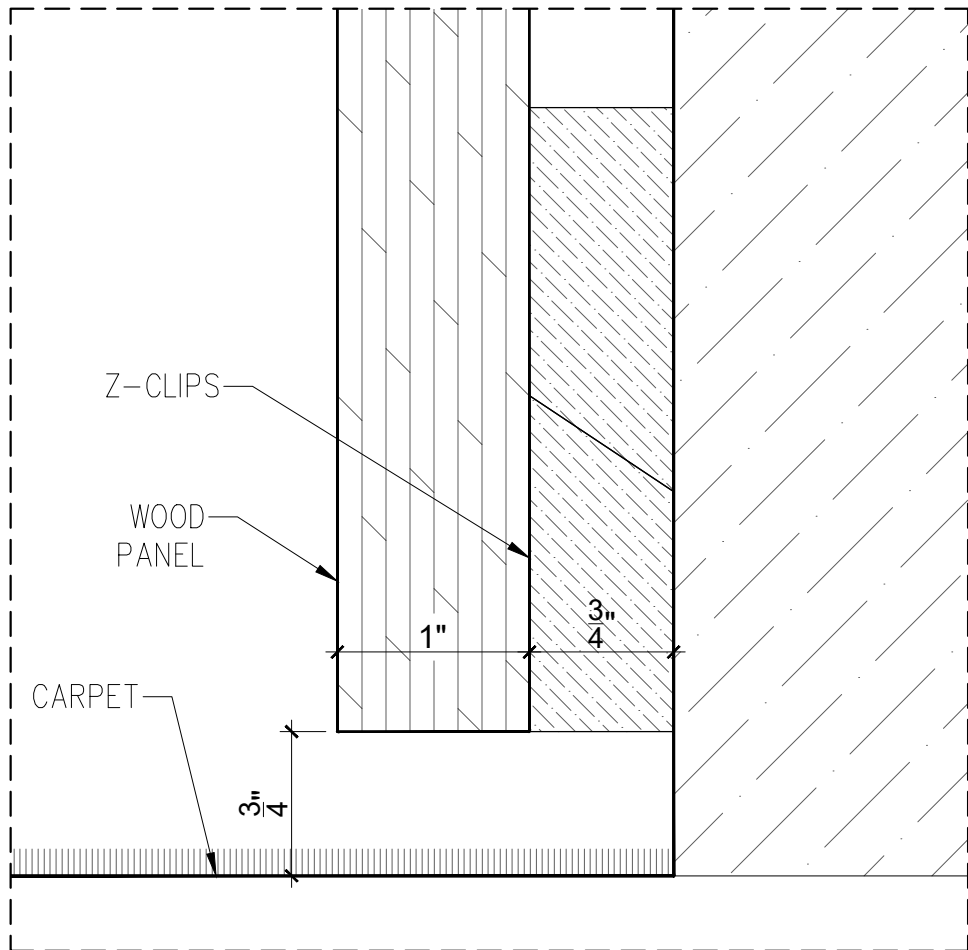


C DETAIL
Scale: 1"=1'-0"

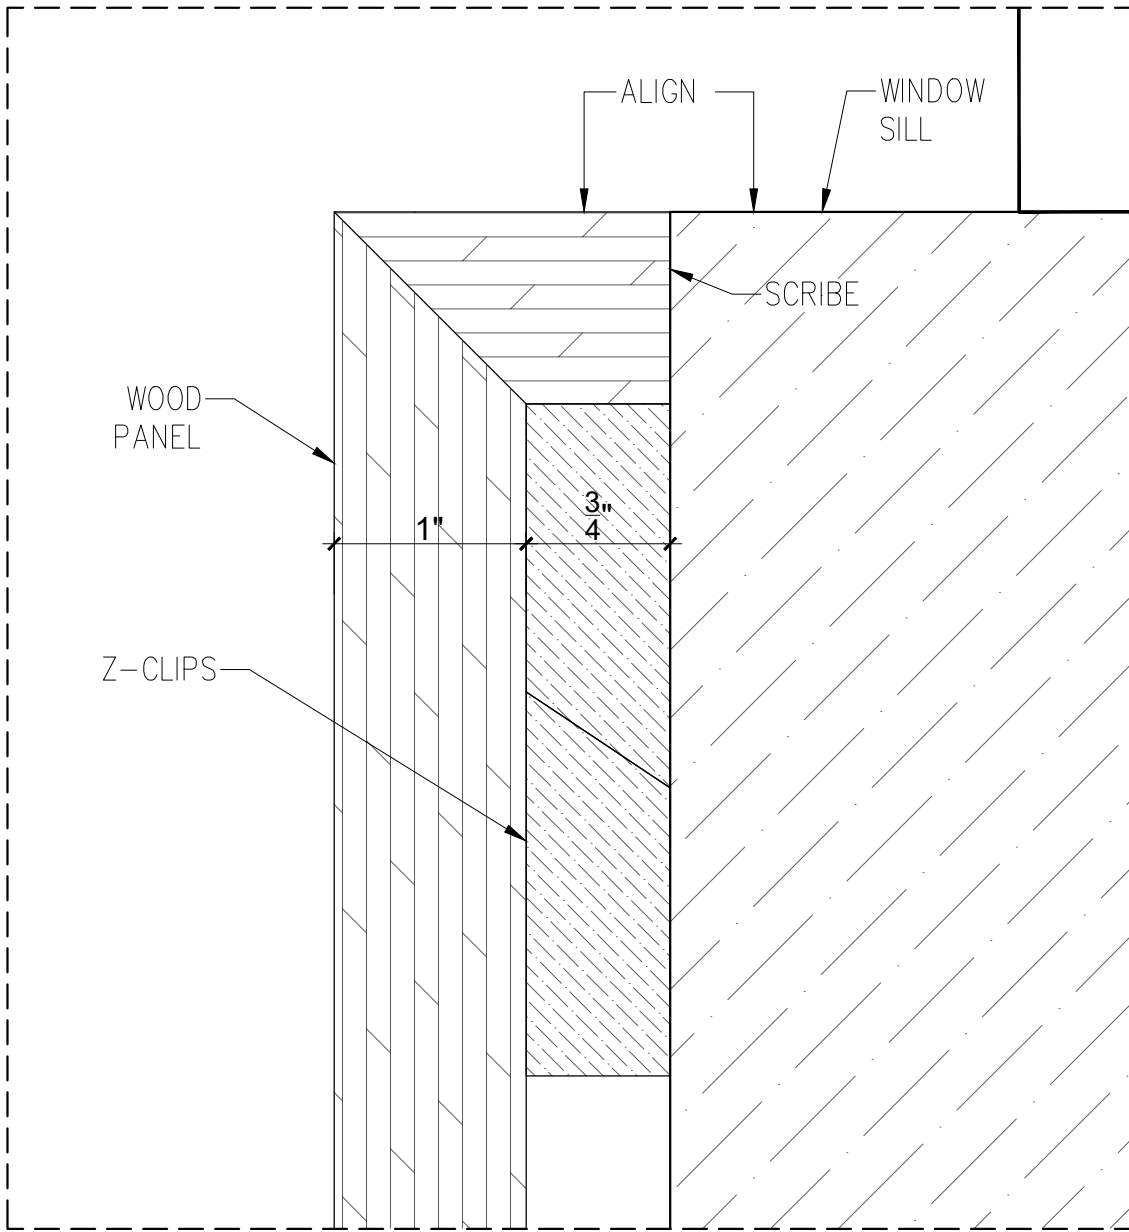


D DETAIL
Scale: 1"=1'-0"

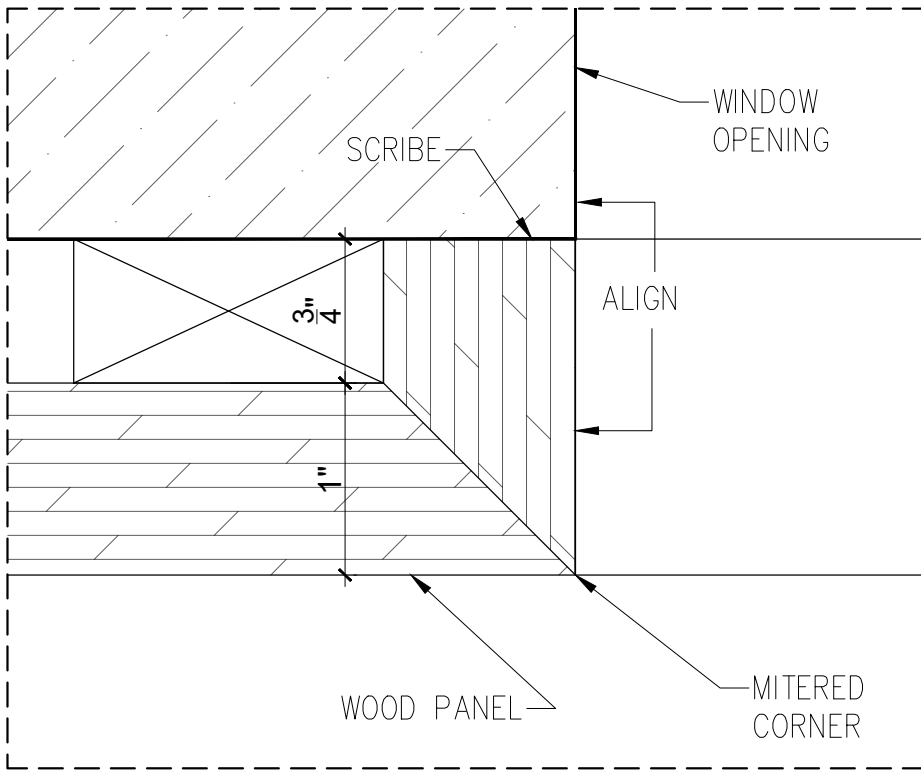


E DETAIL
Scale: 1"=1'-0"

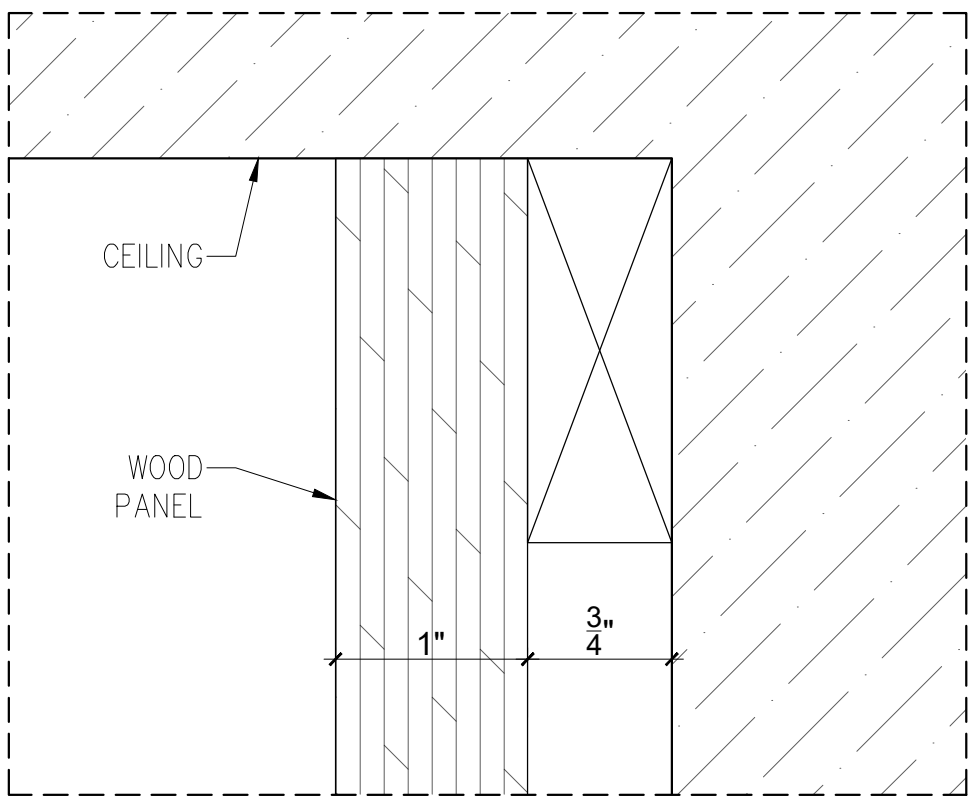

F DETAIL
Scale: 1"=1'-0"

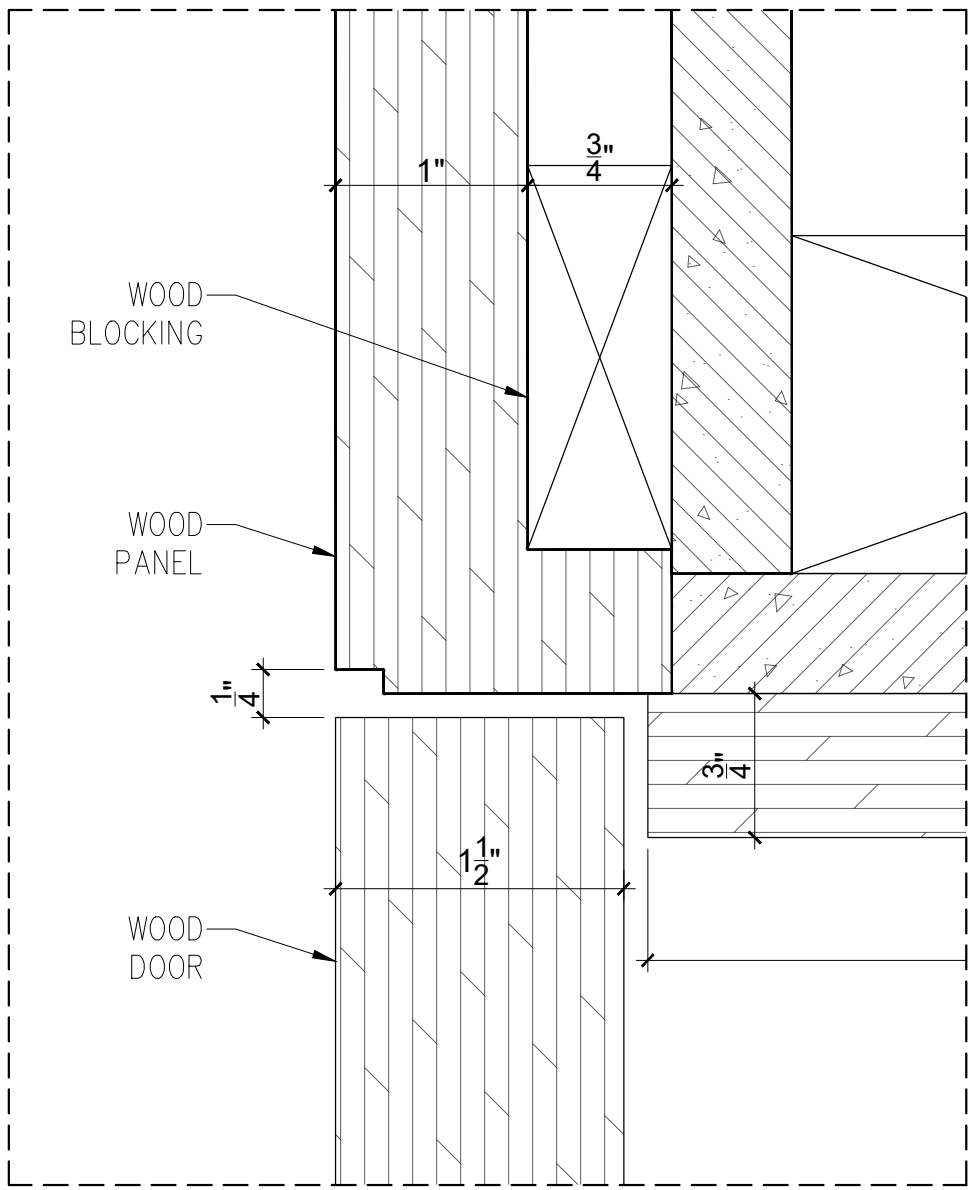


G DETAIL
Scale: 1"=1'-0"

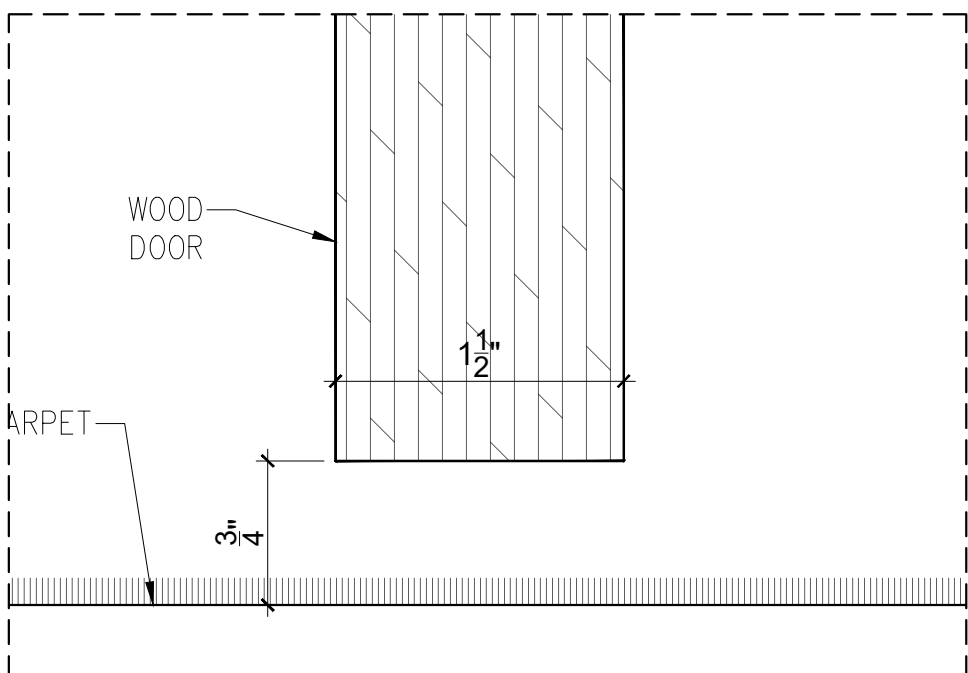


K DETAIL
Scale: 1"=1'-0"


--	--	

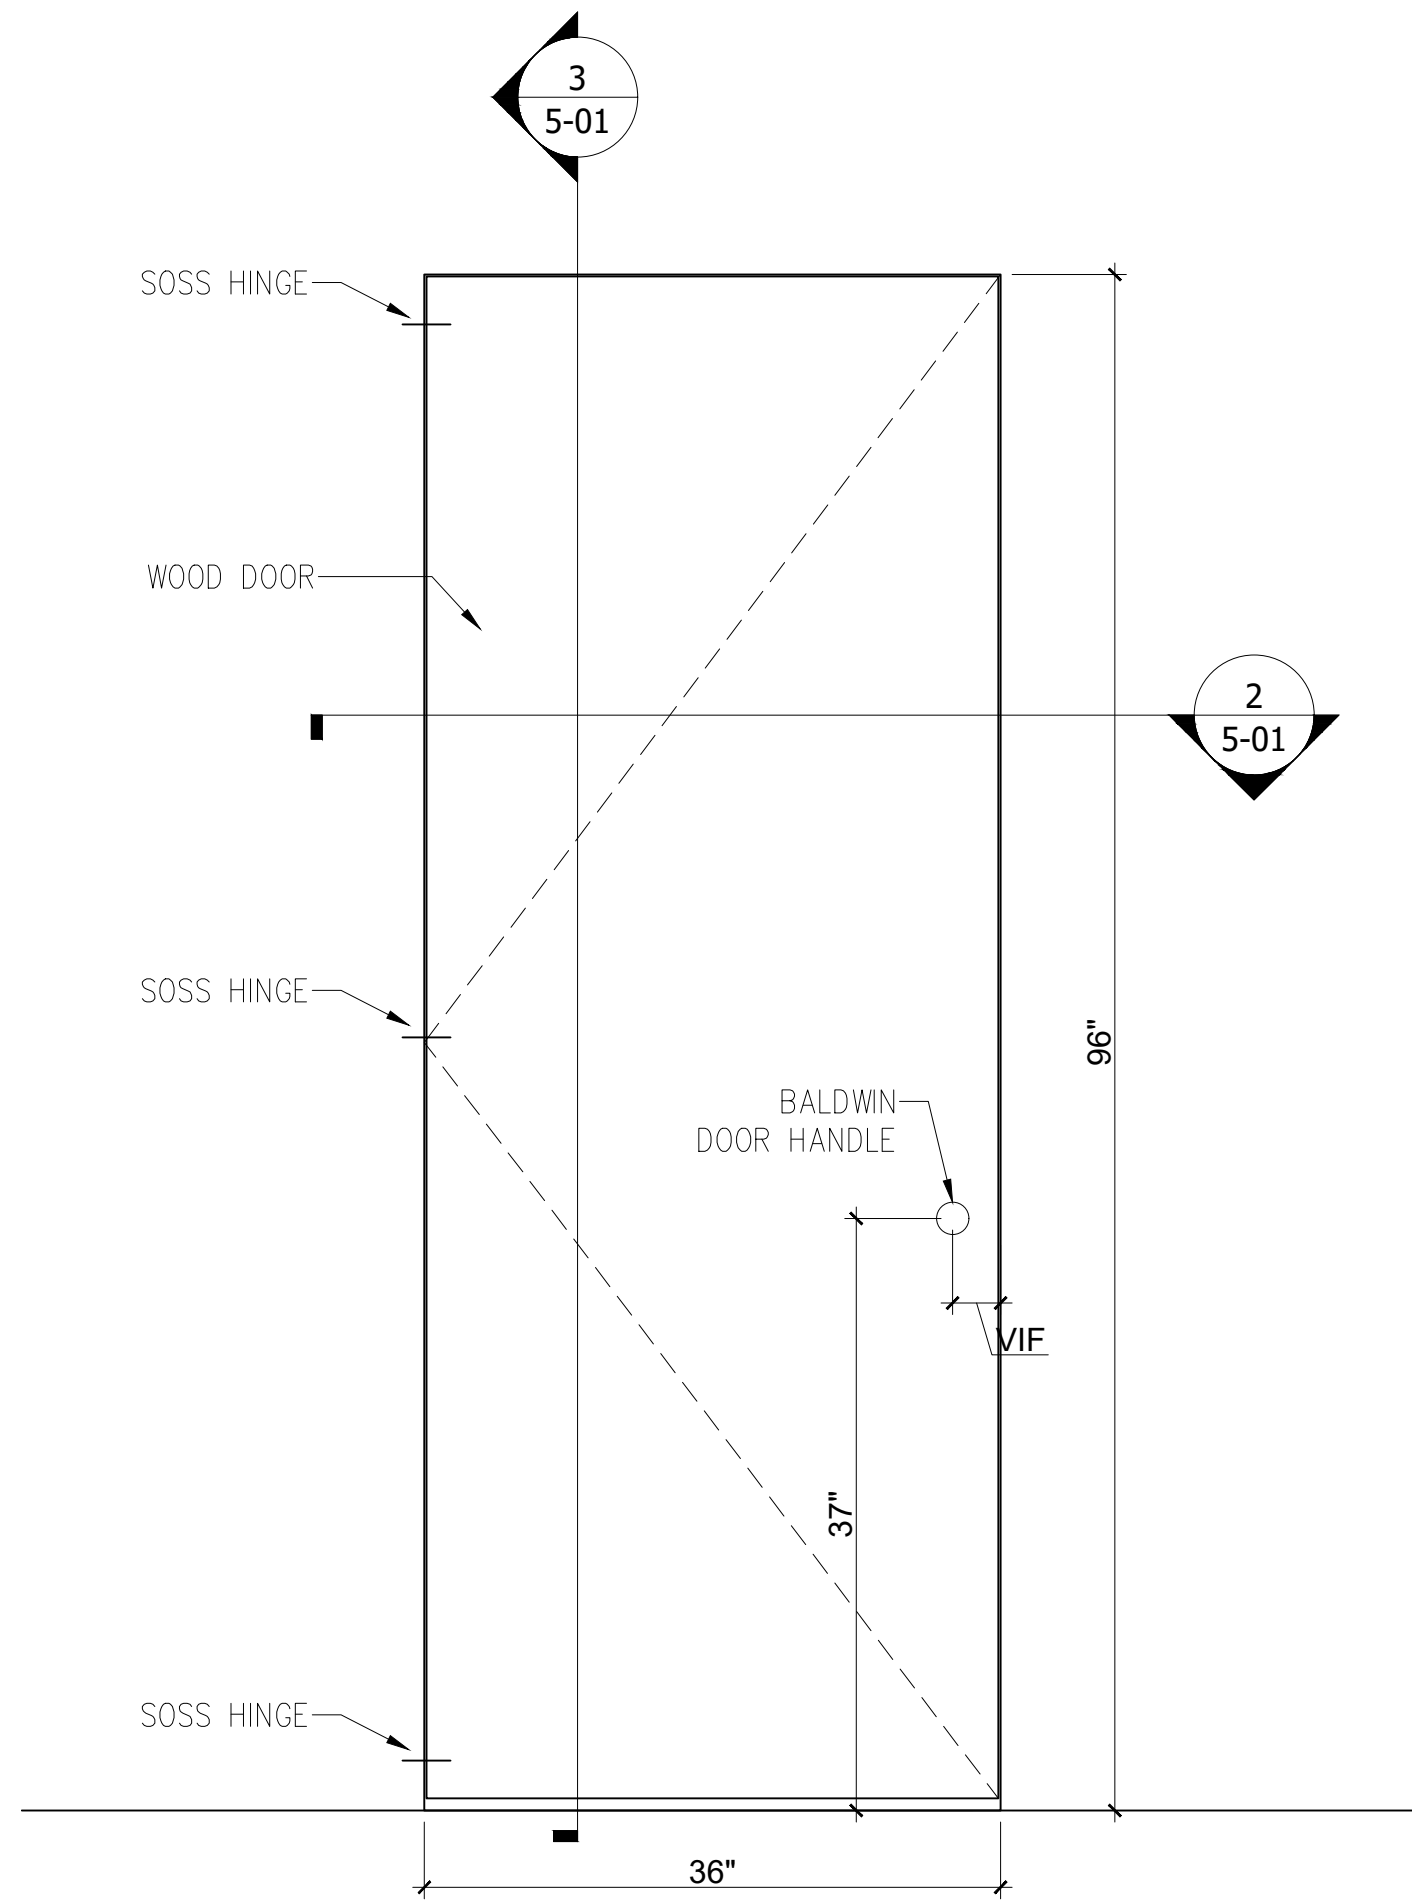


1 FRONT VIEW
Scale: 1"=1'-0"

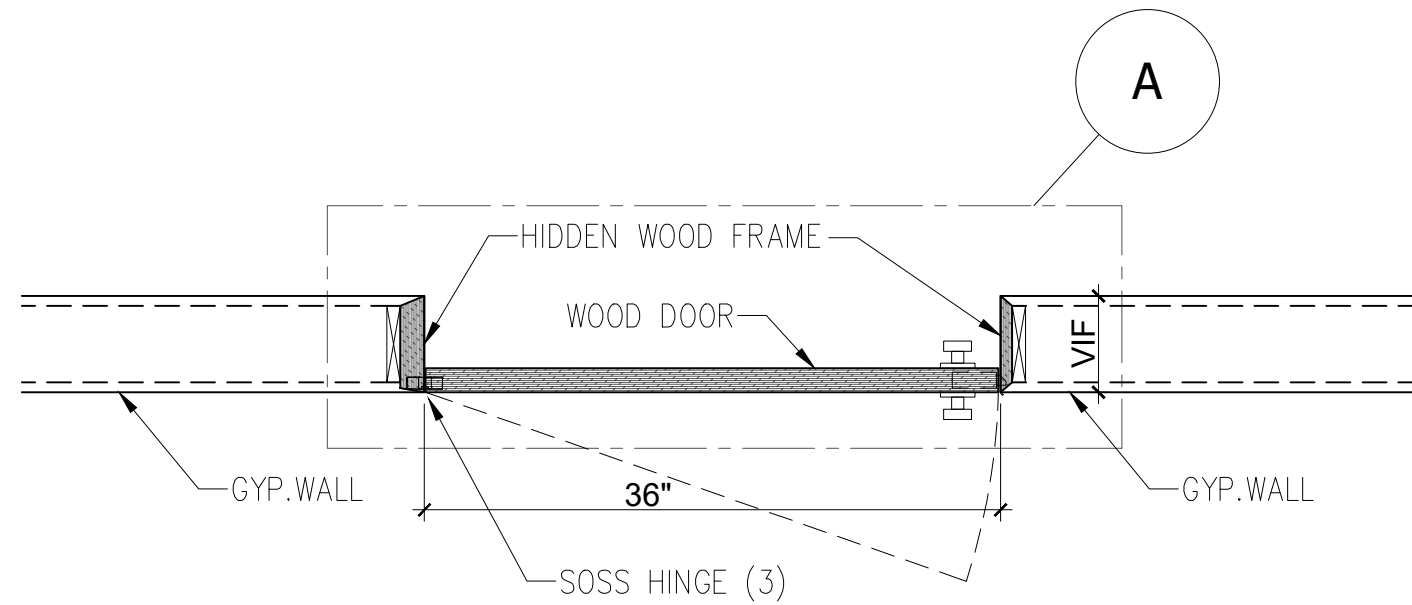


2 PLAN SECTION
Scale: 1"=1'-0"

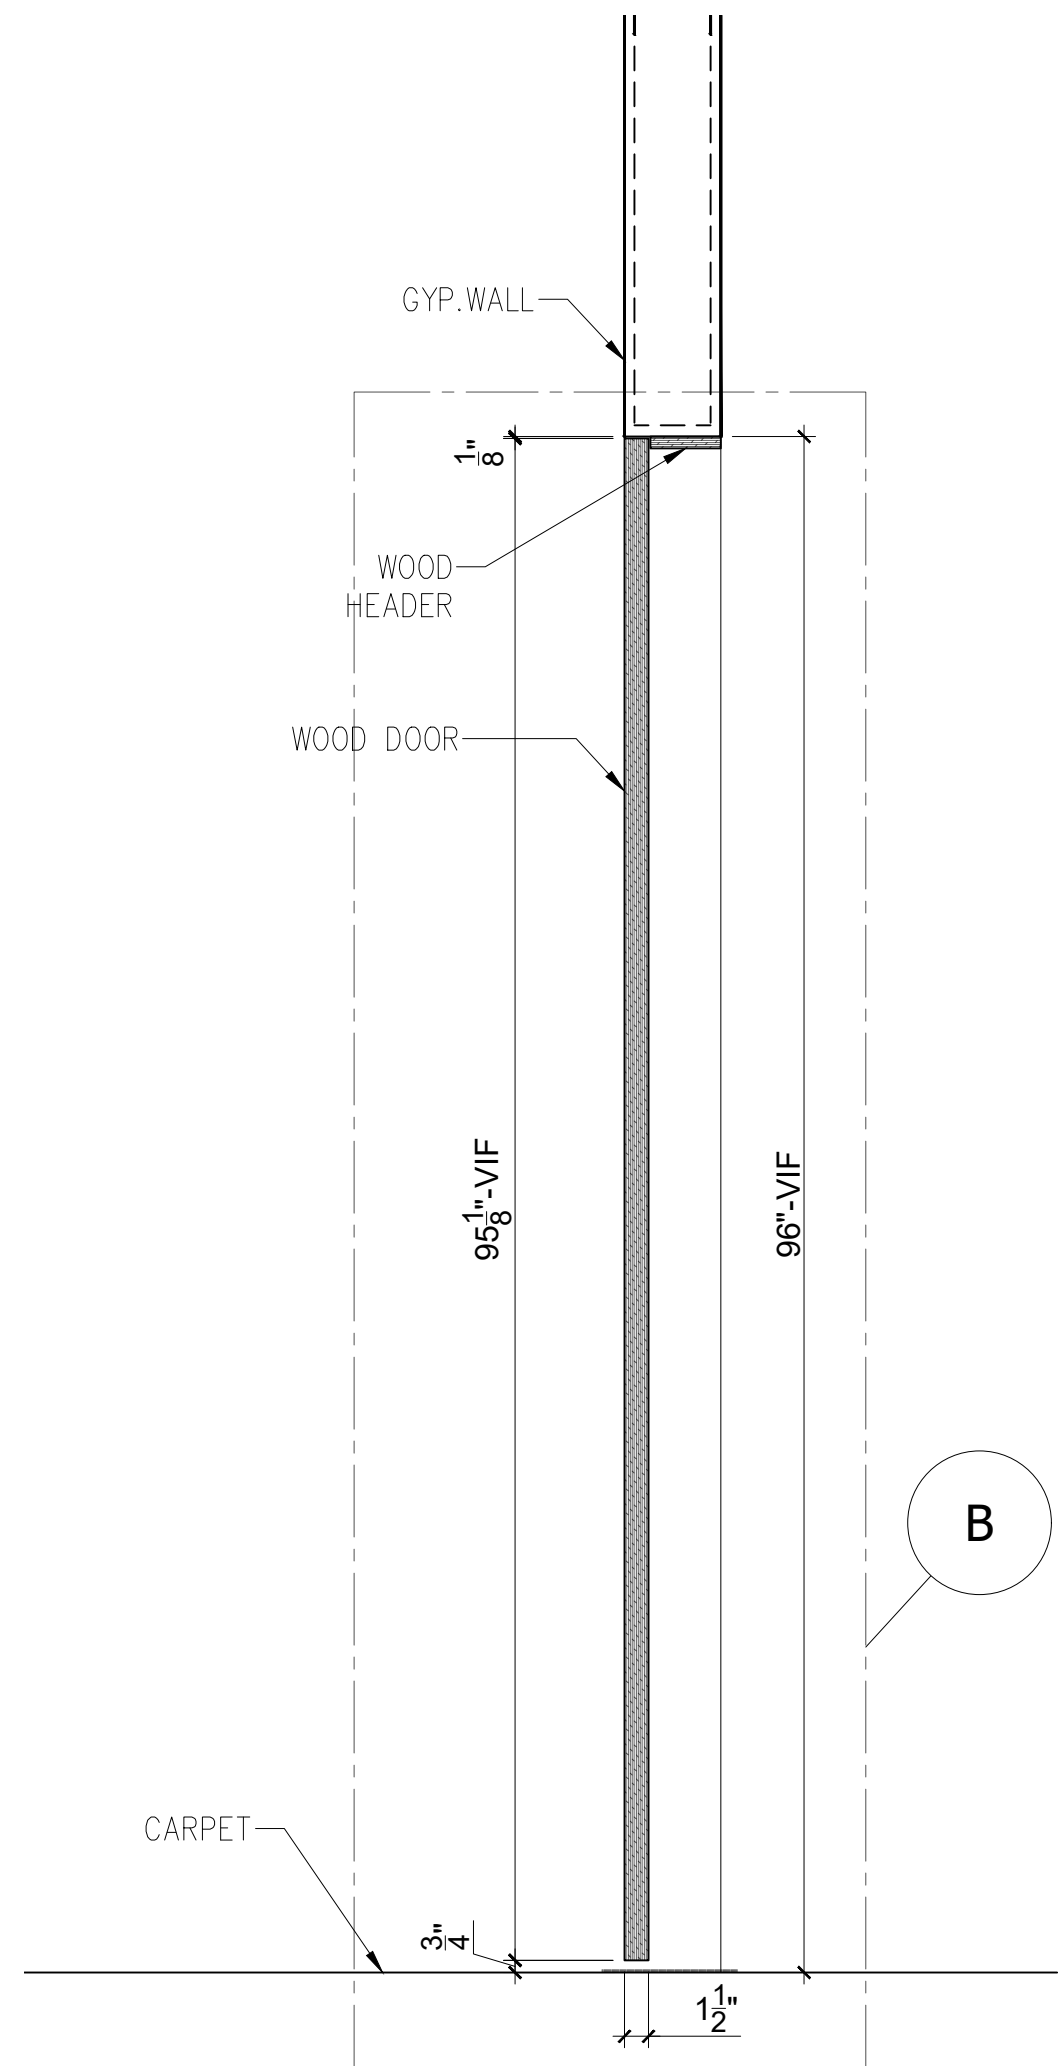

3 VERT. SECTION
Scale: 1"=1'-0"

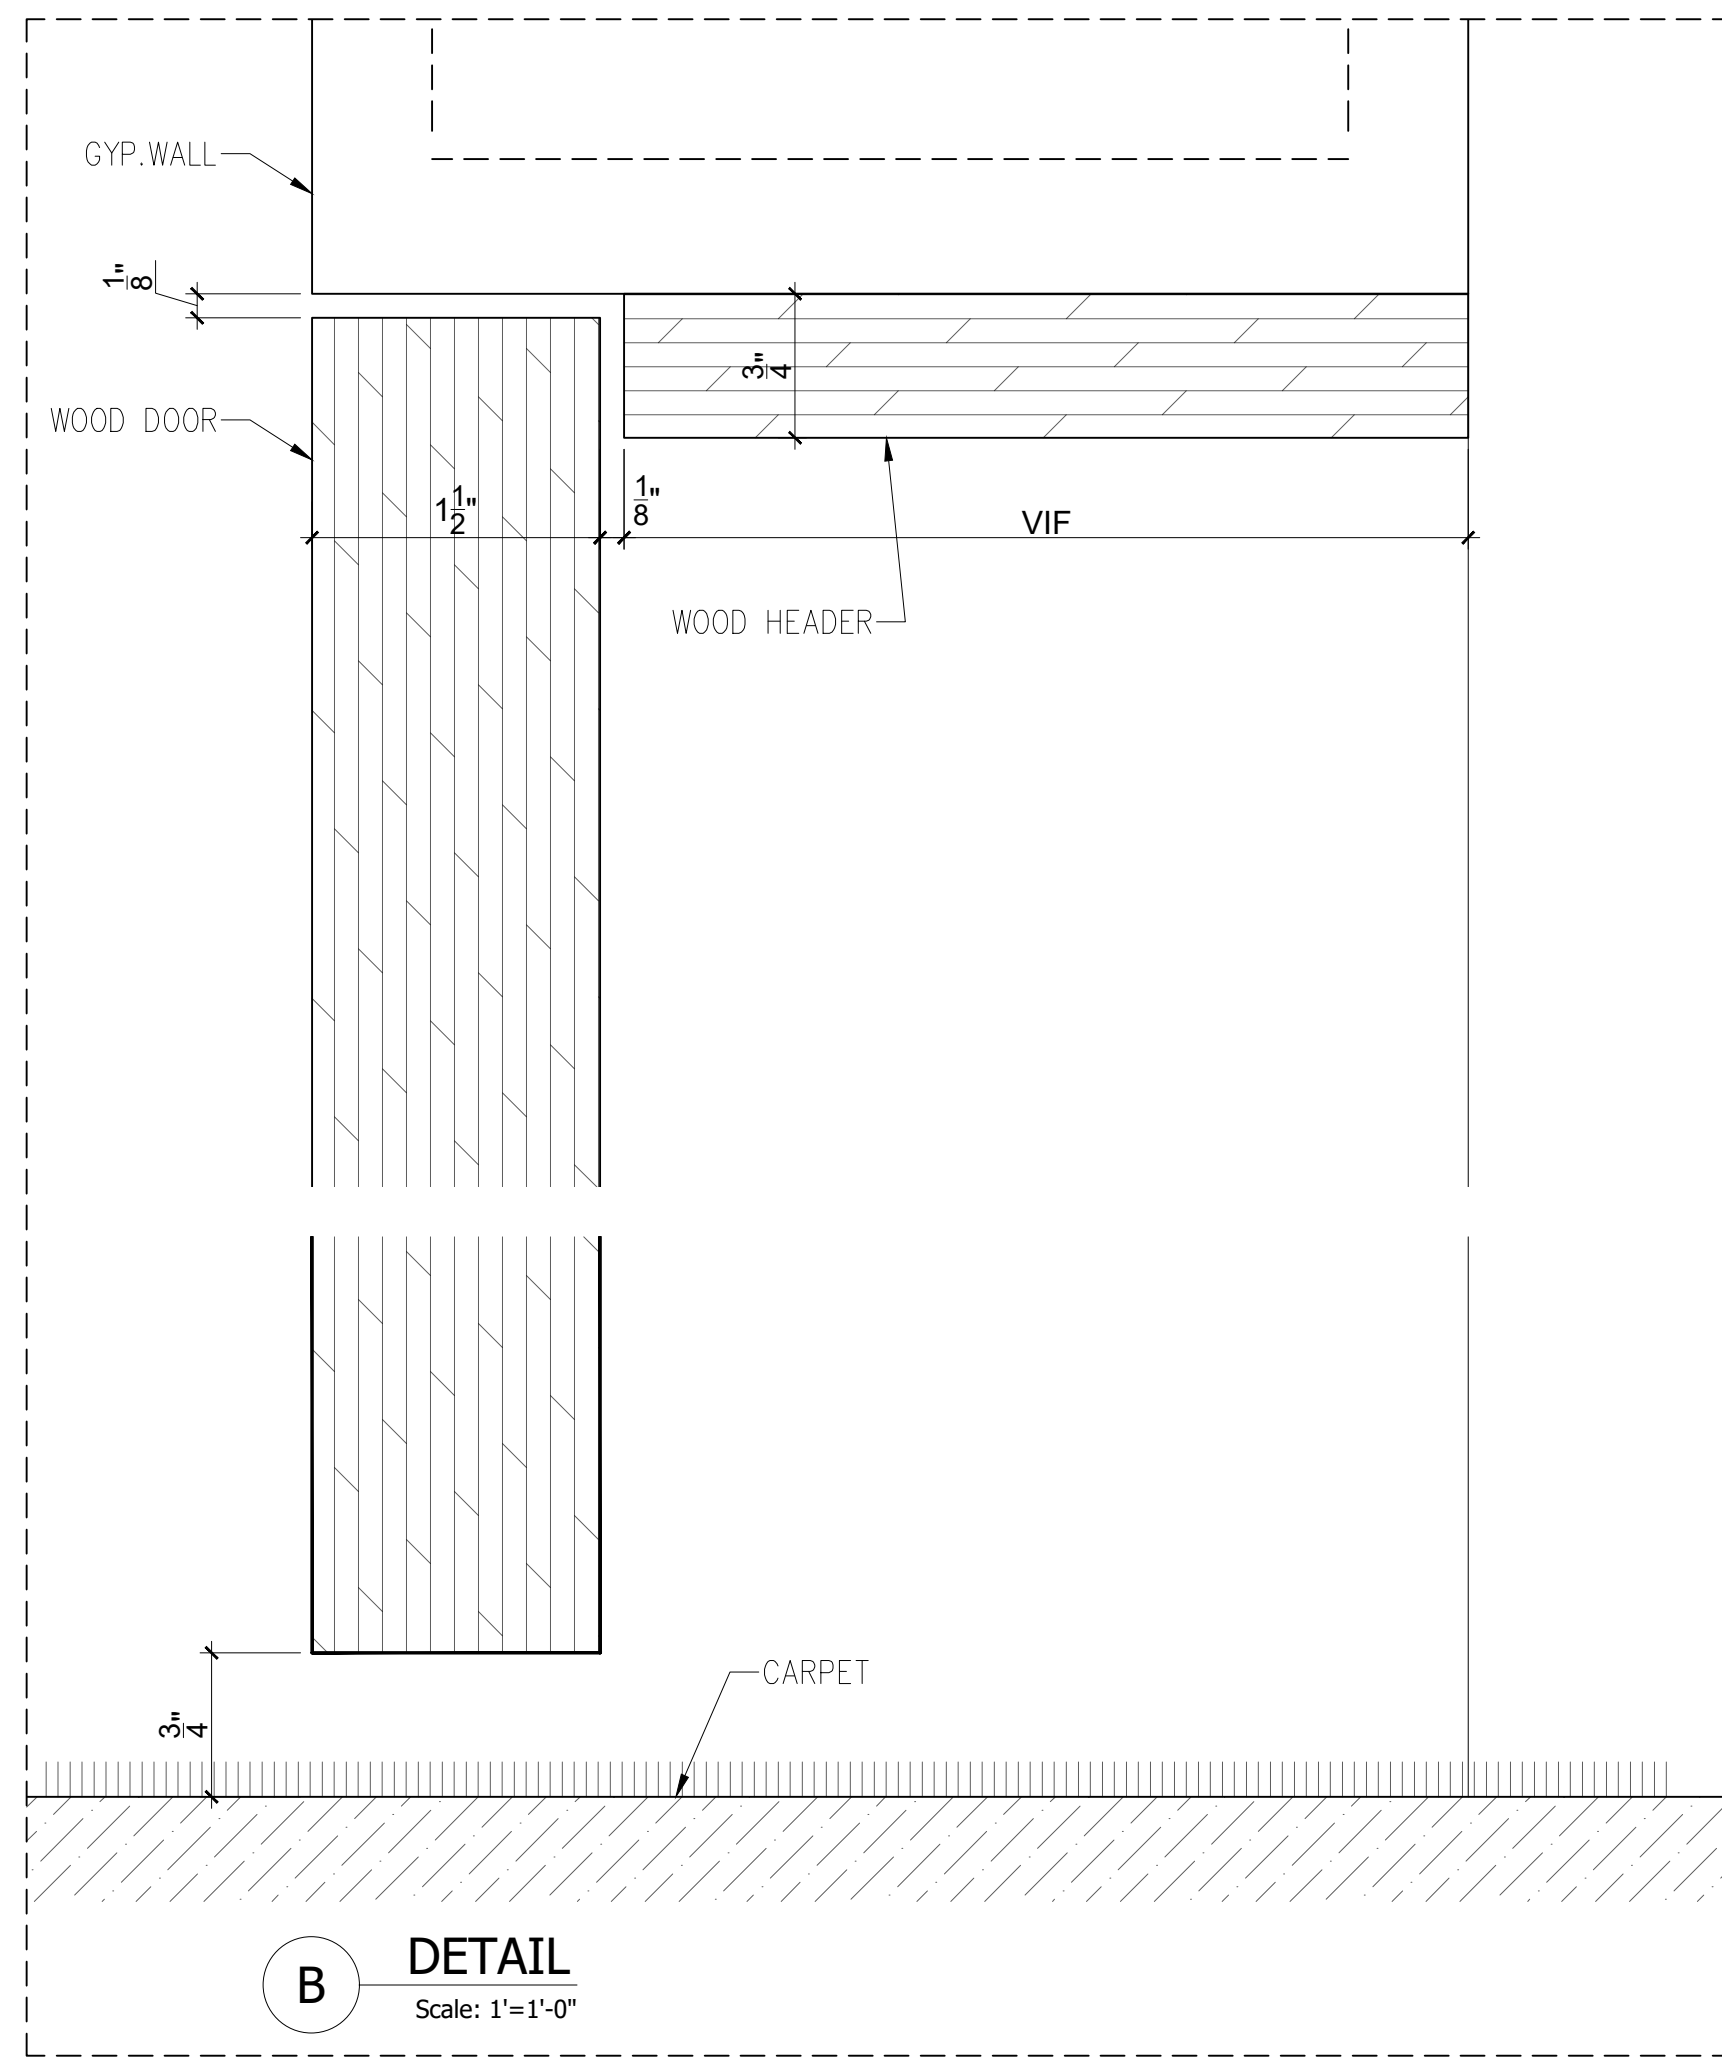

B DETAIL
Scale: 1"=1'-0"

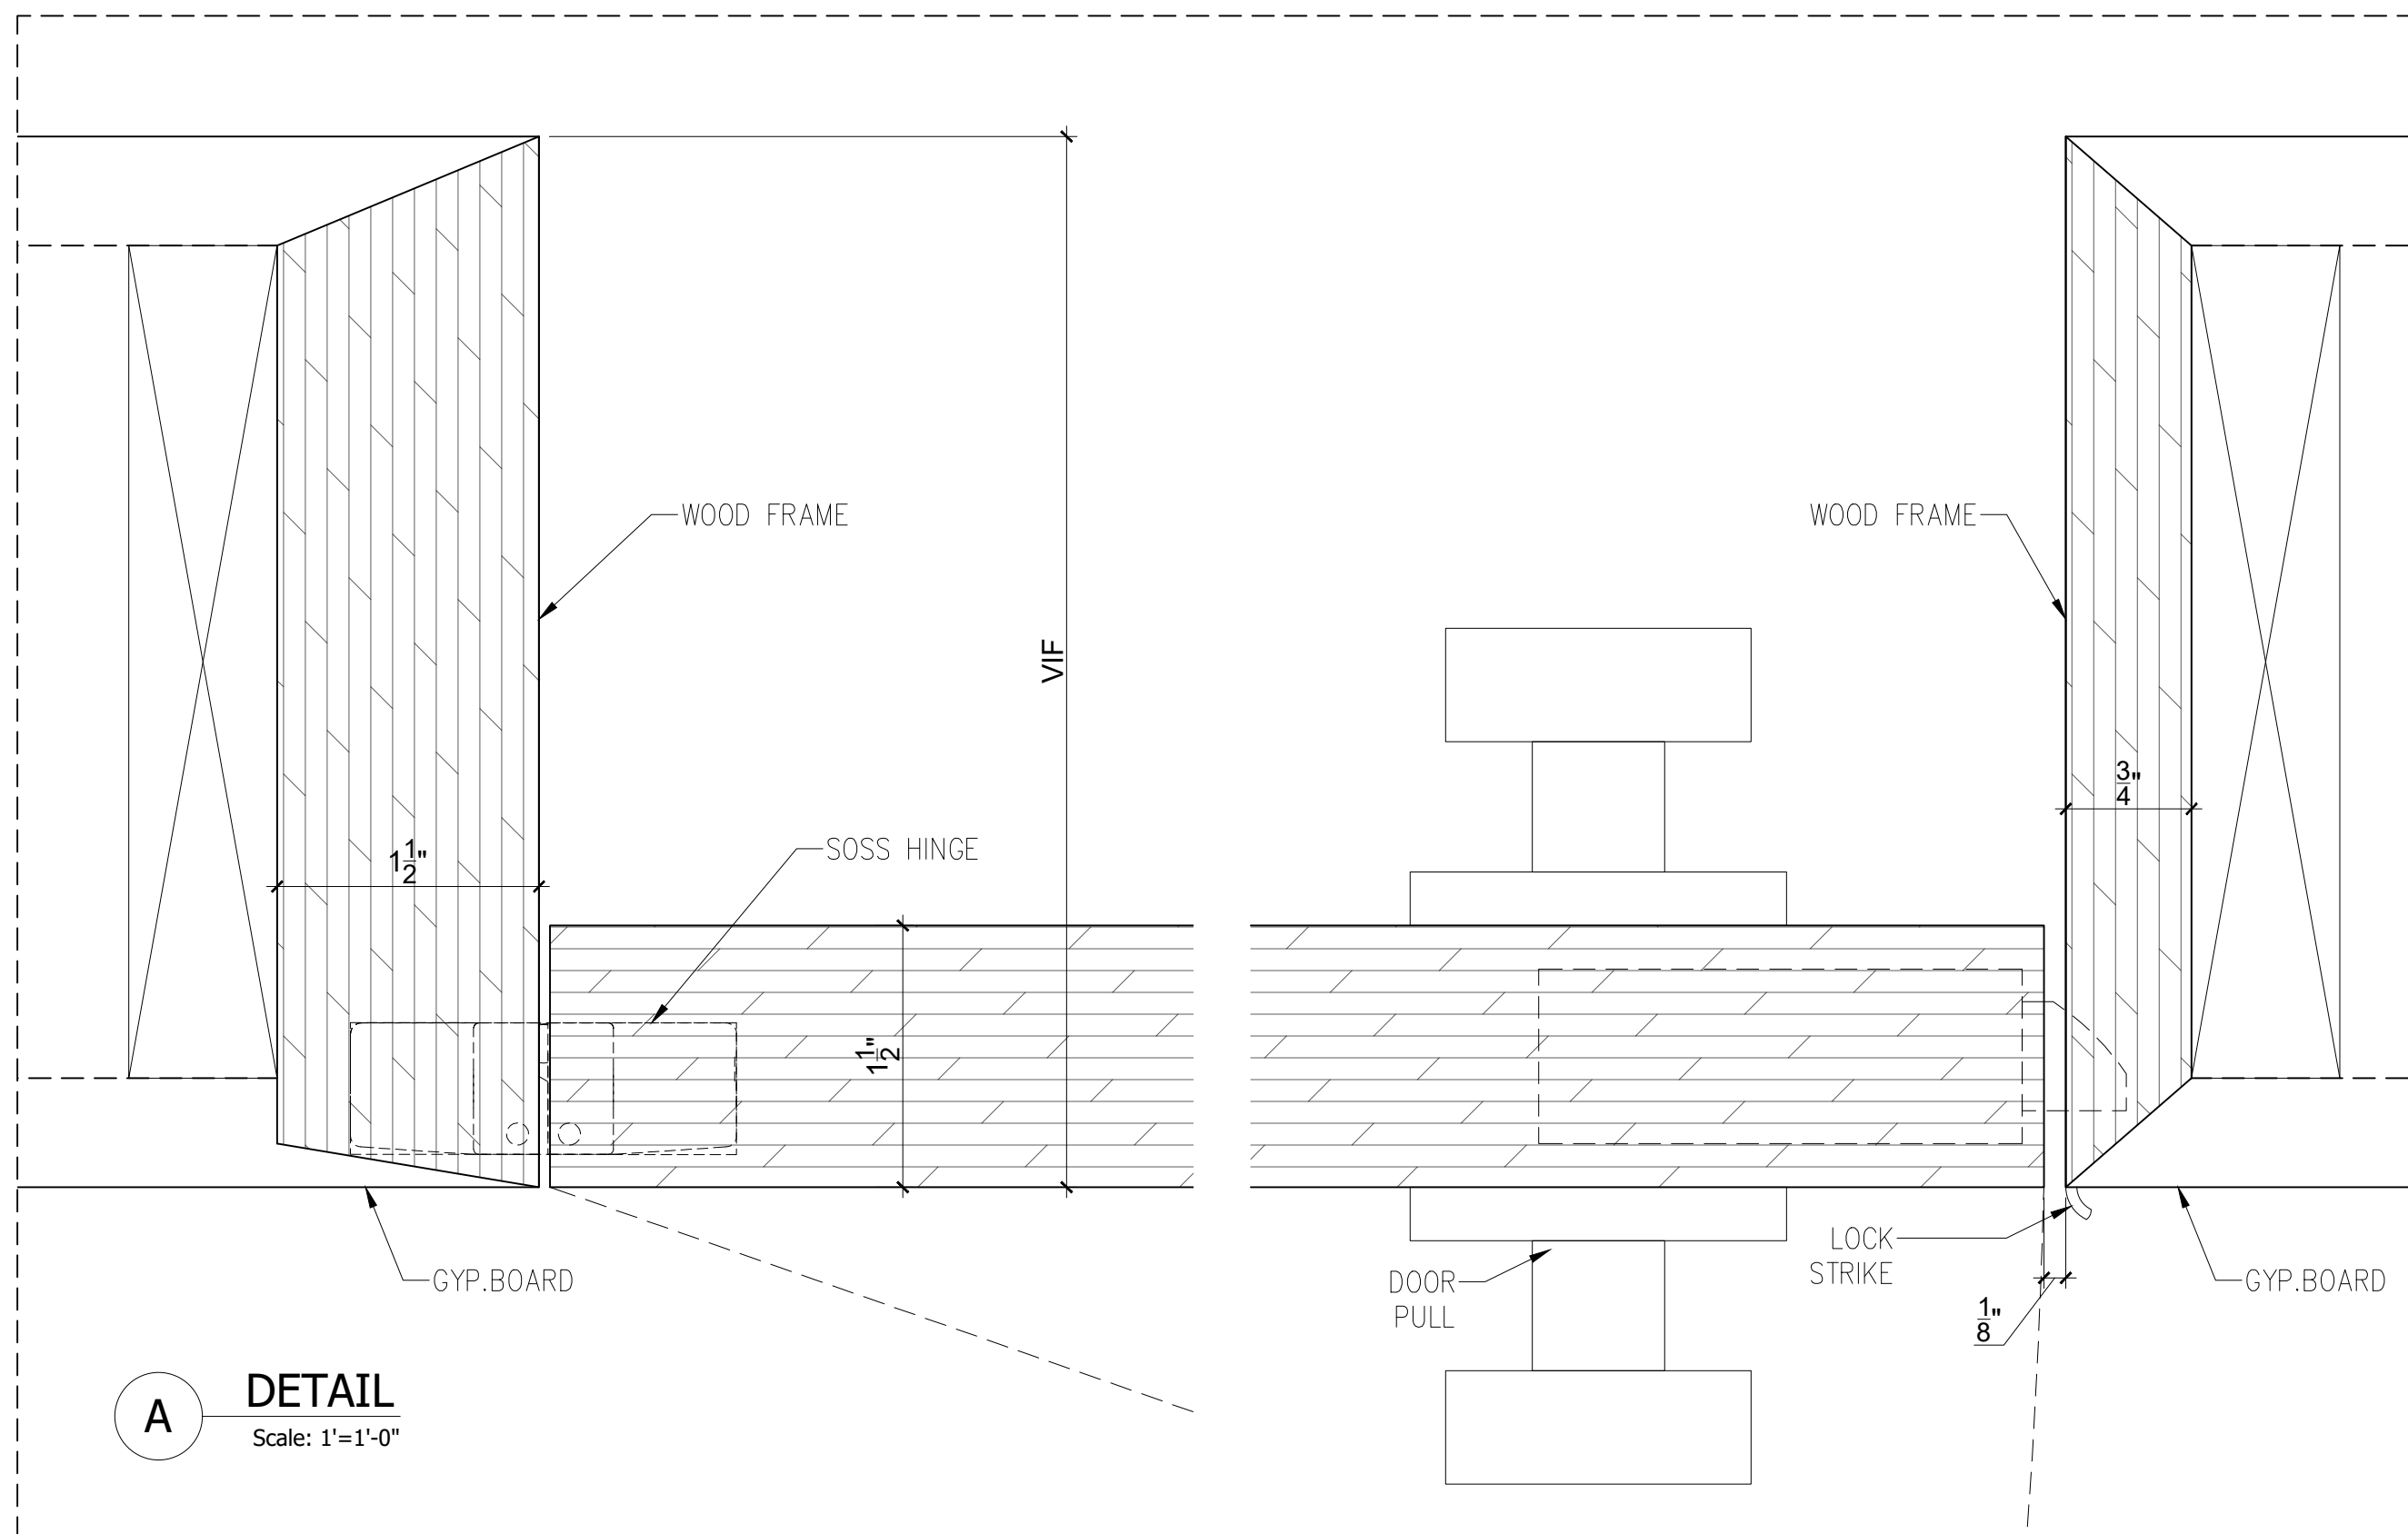





A DETAIL
Scale: 1"=1'-0"

FINISH SCHEDULE	
TAG	DESCRIPTION
-	PAINTED WOOD PANELS, FARROW & BALL, ELEPHANTS BREATH #229, SATIN

HARDWARE SCHEDULE	
ITEM	DESCRIPTION
DOOR HINGE	"SOSS" CONCEALED HINGE, MODEL#212
DOOR PULL	BALDWIN, 5055 ESTATE KNOB, PRIVACY SET, ROUND ROSE TRIM, POLISHED NICKEL.

GENERAL NOTES	
1. SEE ARCHITECTURAL DWG FOR FINISH SCHEDULE	
2. ARCHITECT PLEASE CONFIRM ALL MARKED/NOTED CONDITIONS	
3. ALL DIMENSIONS ARE VERIFY IN THE FIELD	
GC TO COORDINATE EXACT LOCATION OF OUTLET WITH MILLWORK	
GC TO PROVIDE ALL NECESSARY BLOCKING AS REQUIRED	




REVISIONS:		NAME:	DATE:
NO:	1	EL	03/22/2021
	2	-	-
	-	-	-
	-	-	-
SAMPLE PROJECT			
Finepoint Accelerating Excellence			
DATE :		03/01/2021	
DRAWN BY :		EL	
ARCHITECT :			
CONTRACTOR :			
DRAWING TITLE :		FRAMELESS DOOR ELEVATION,SECTION,DETAIL	
ROOM OR SPACE :		-	
PROJECT NUMBER:		049-21	
DRAWING NUMBER:		5-01	
		1 OF 1	

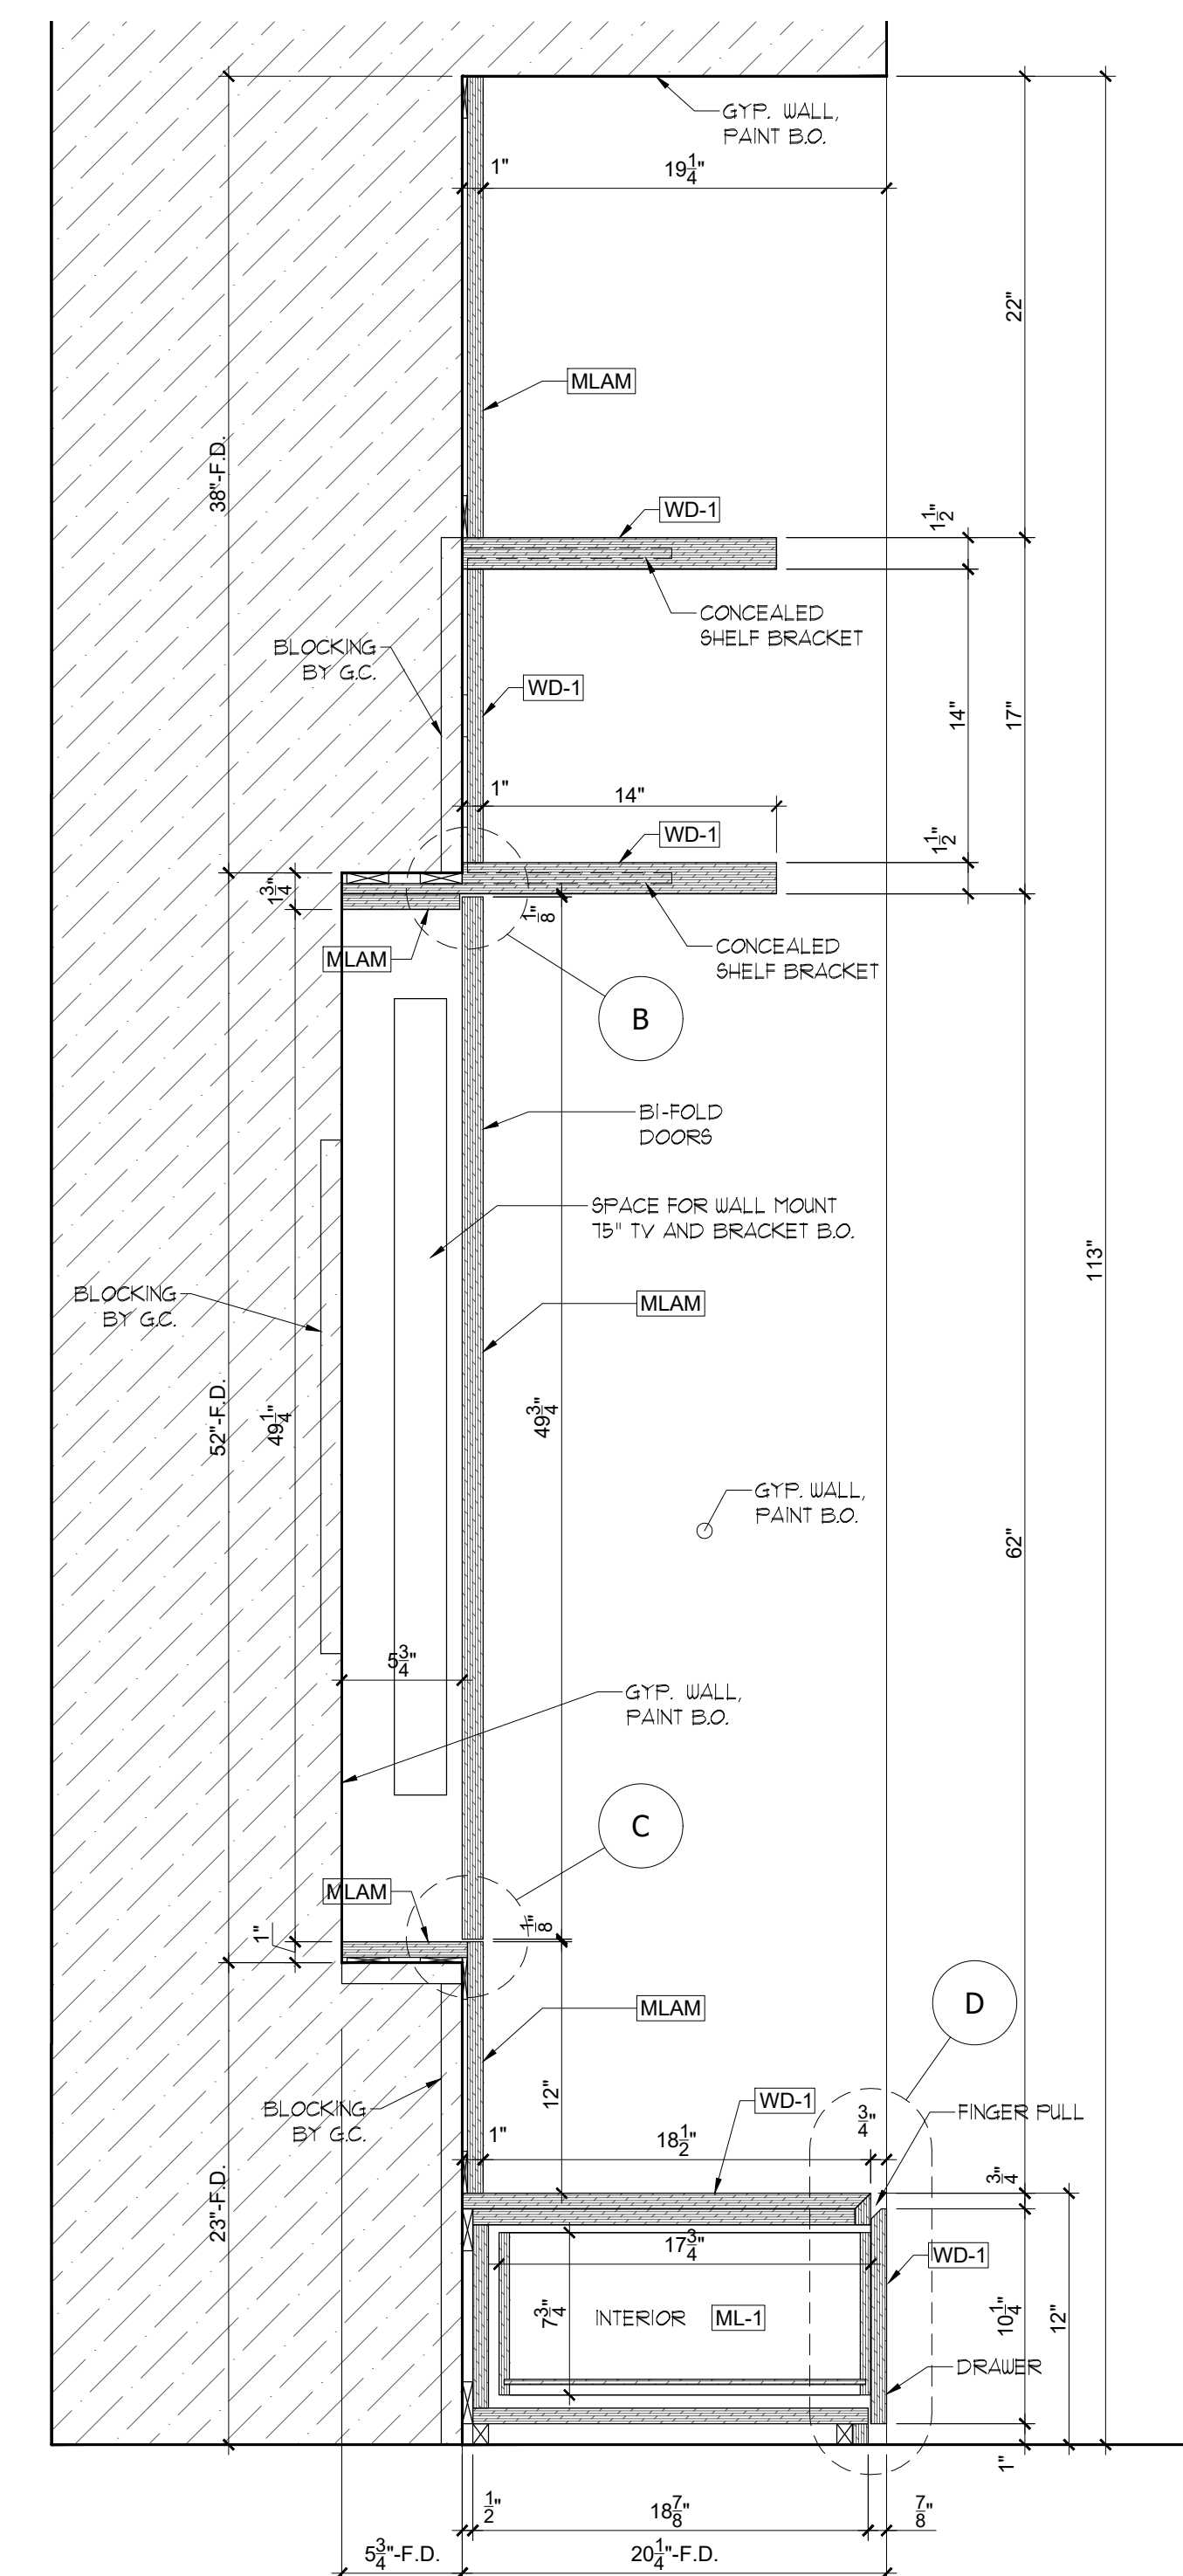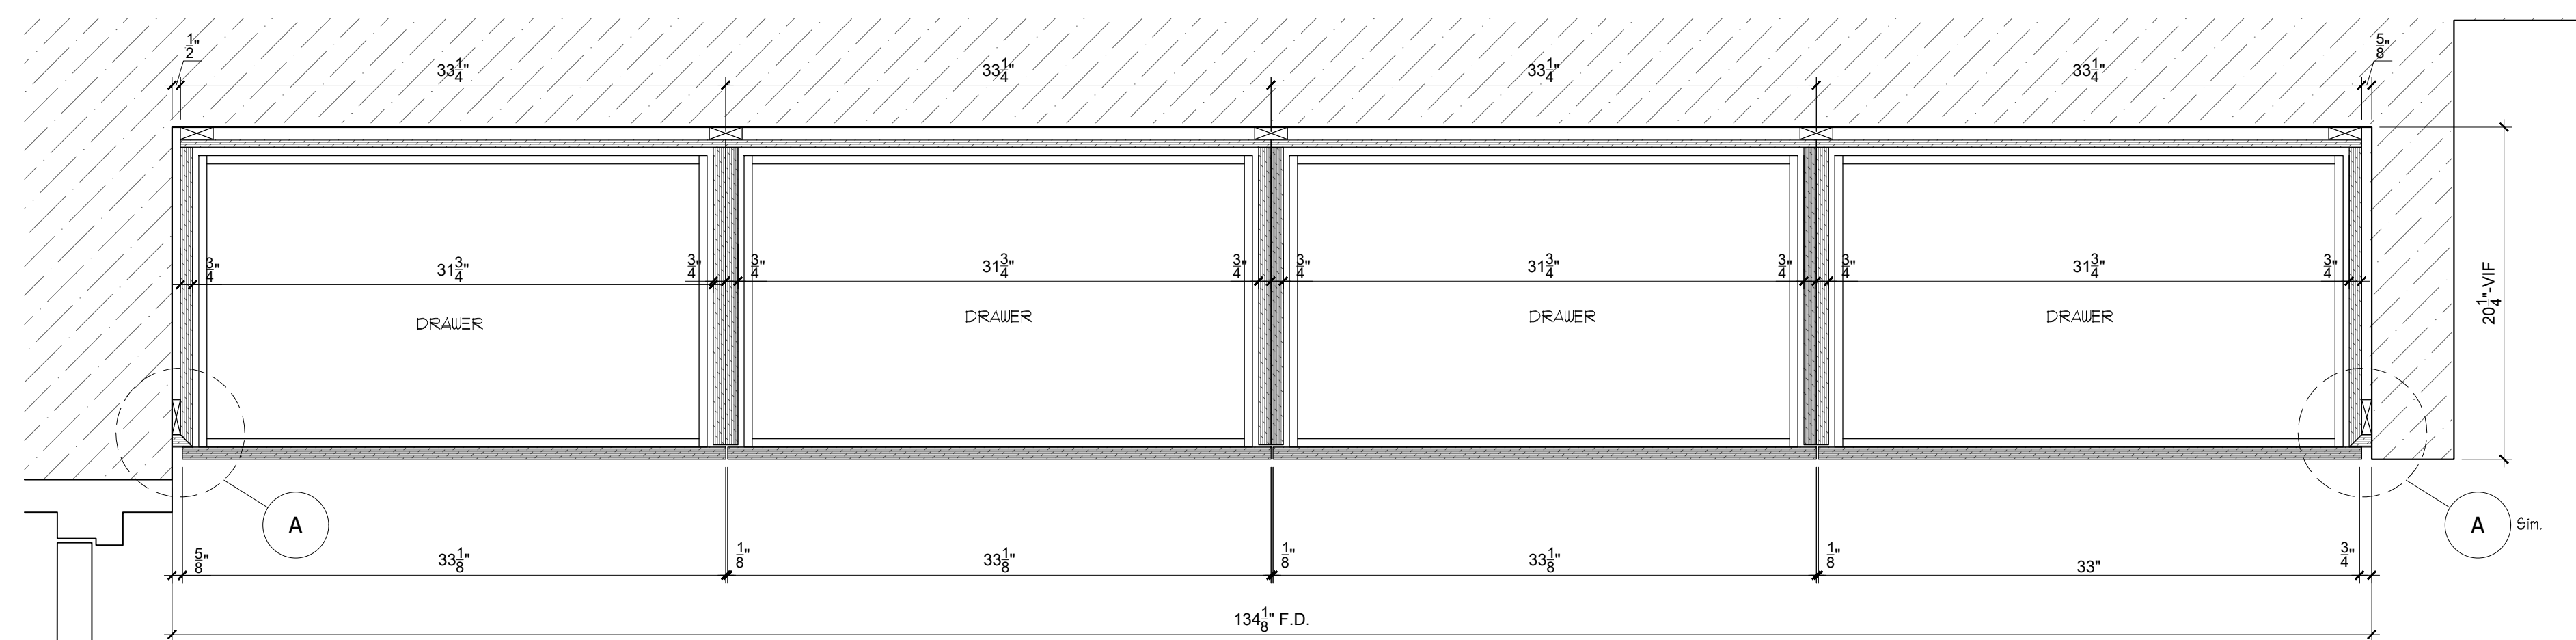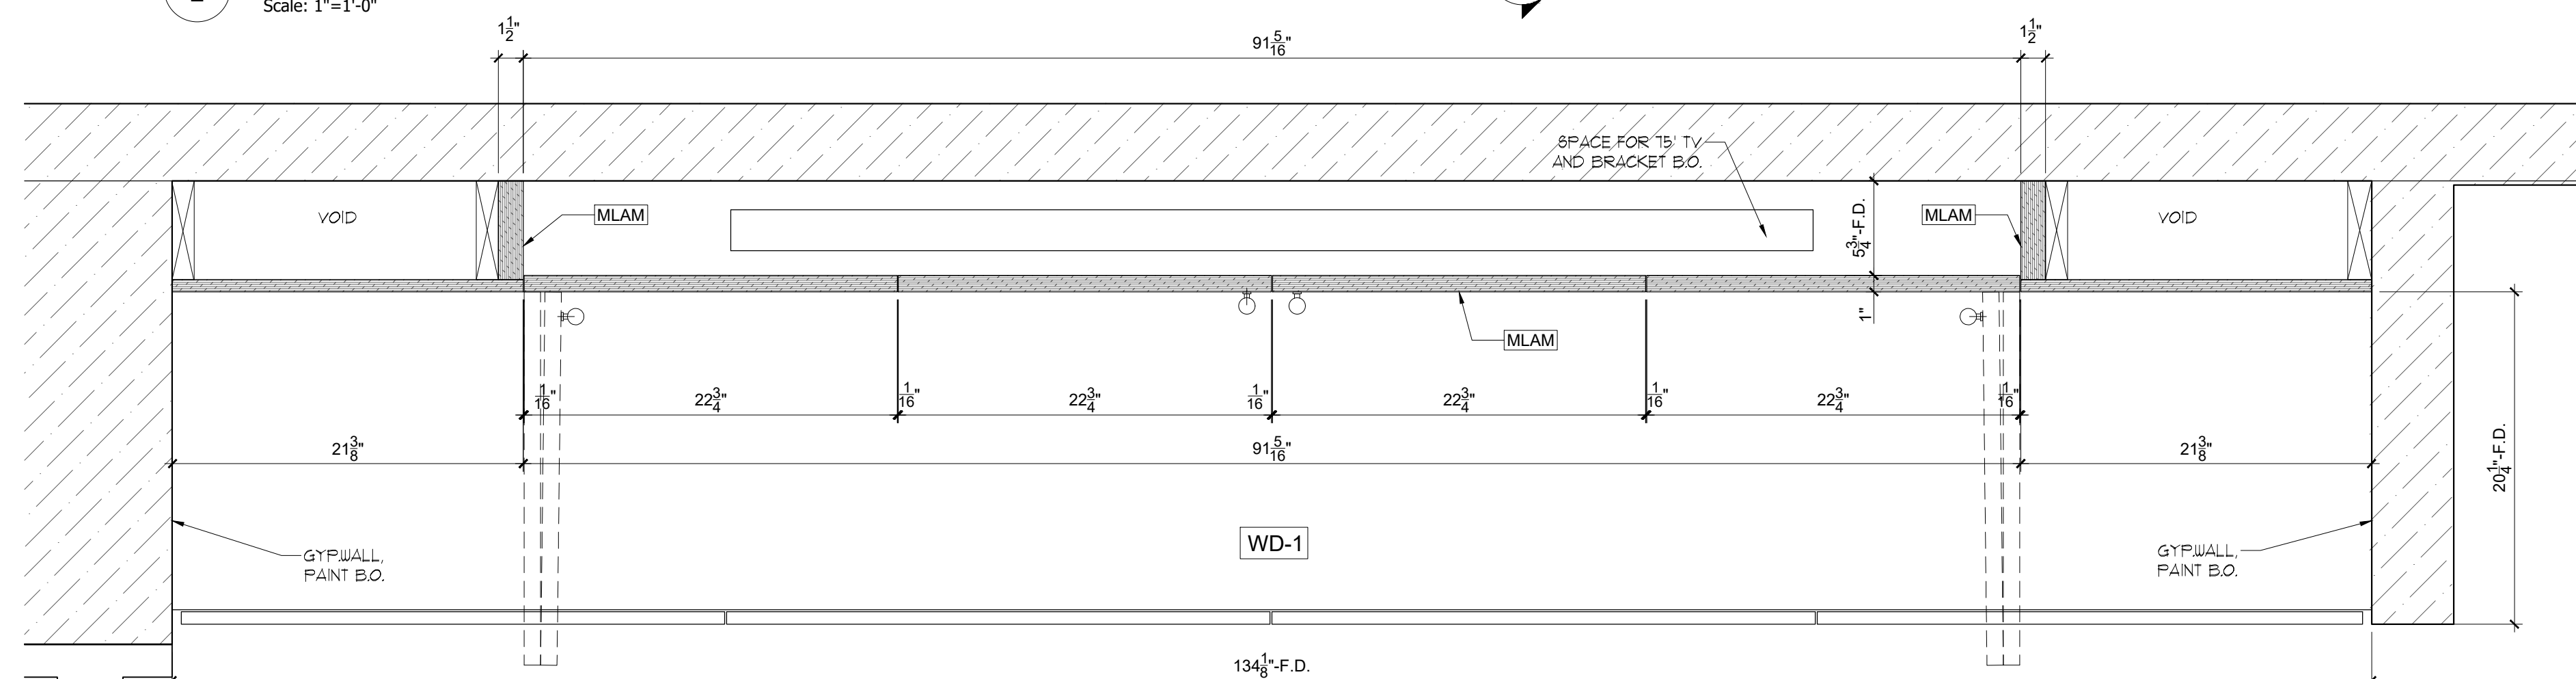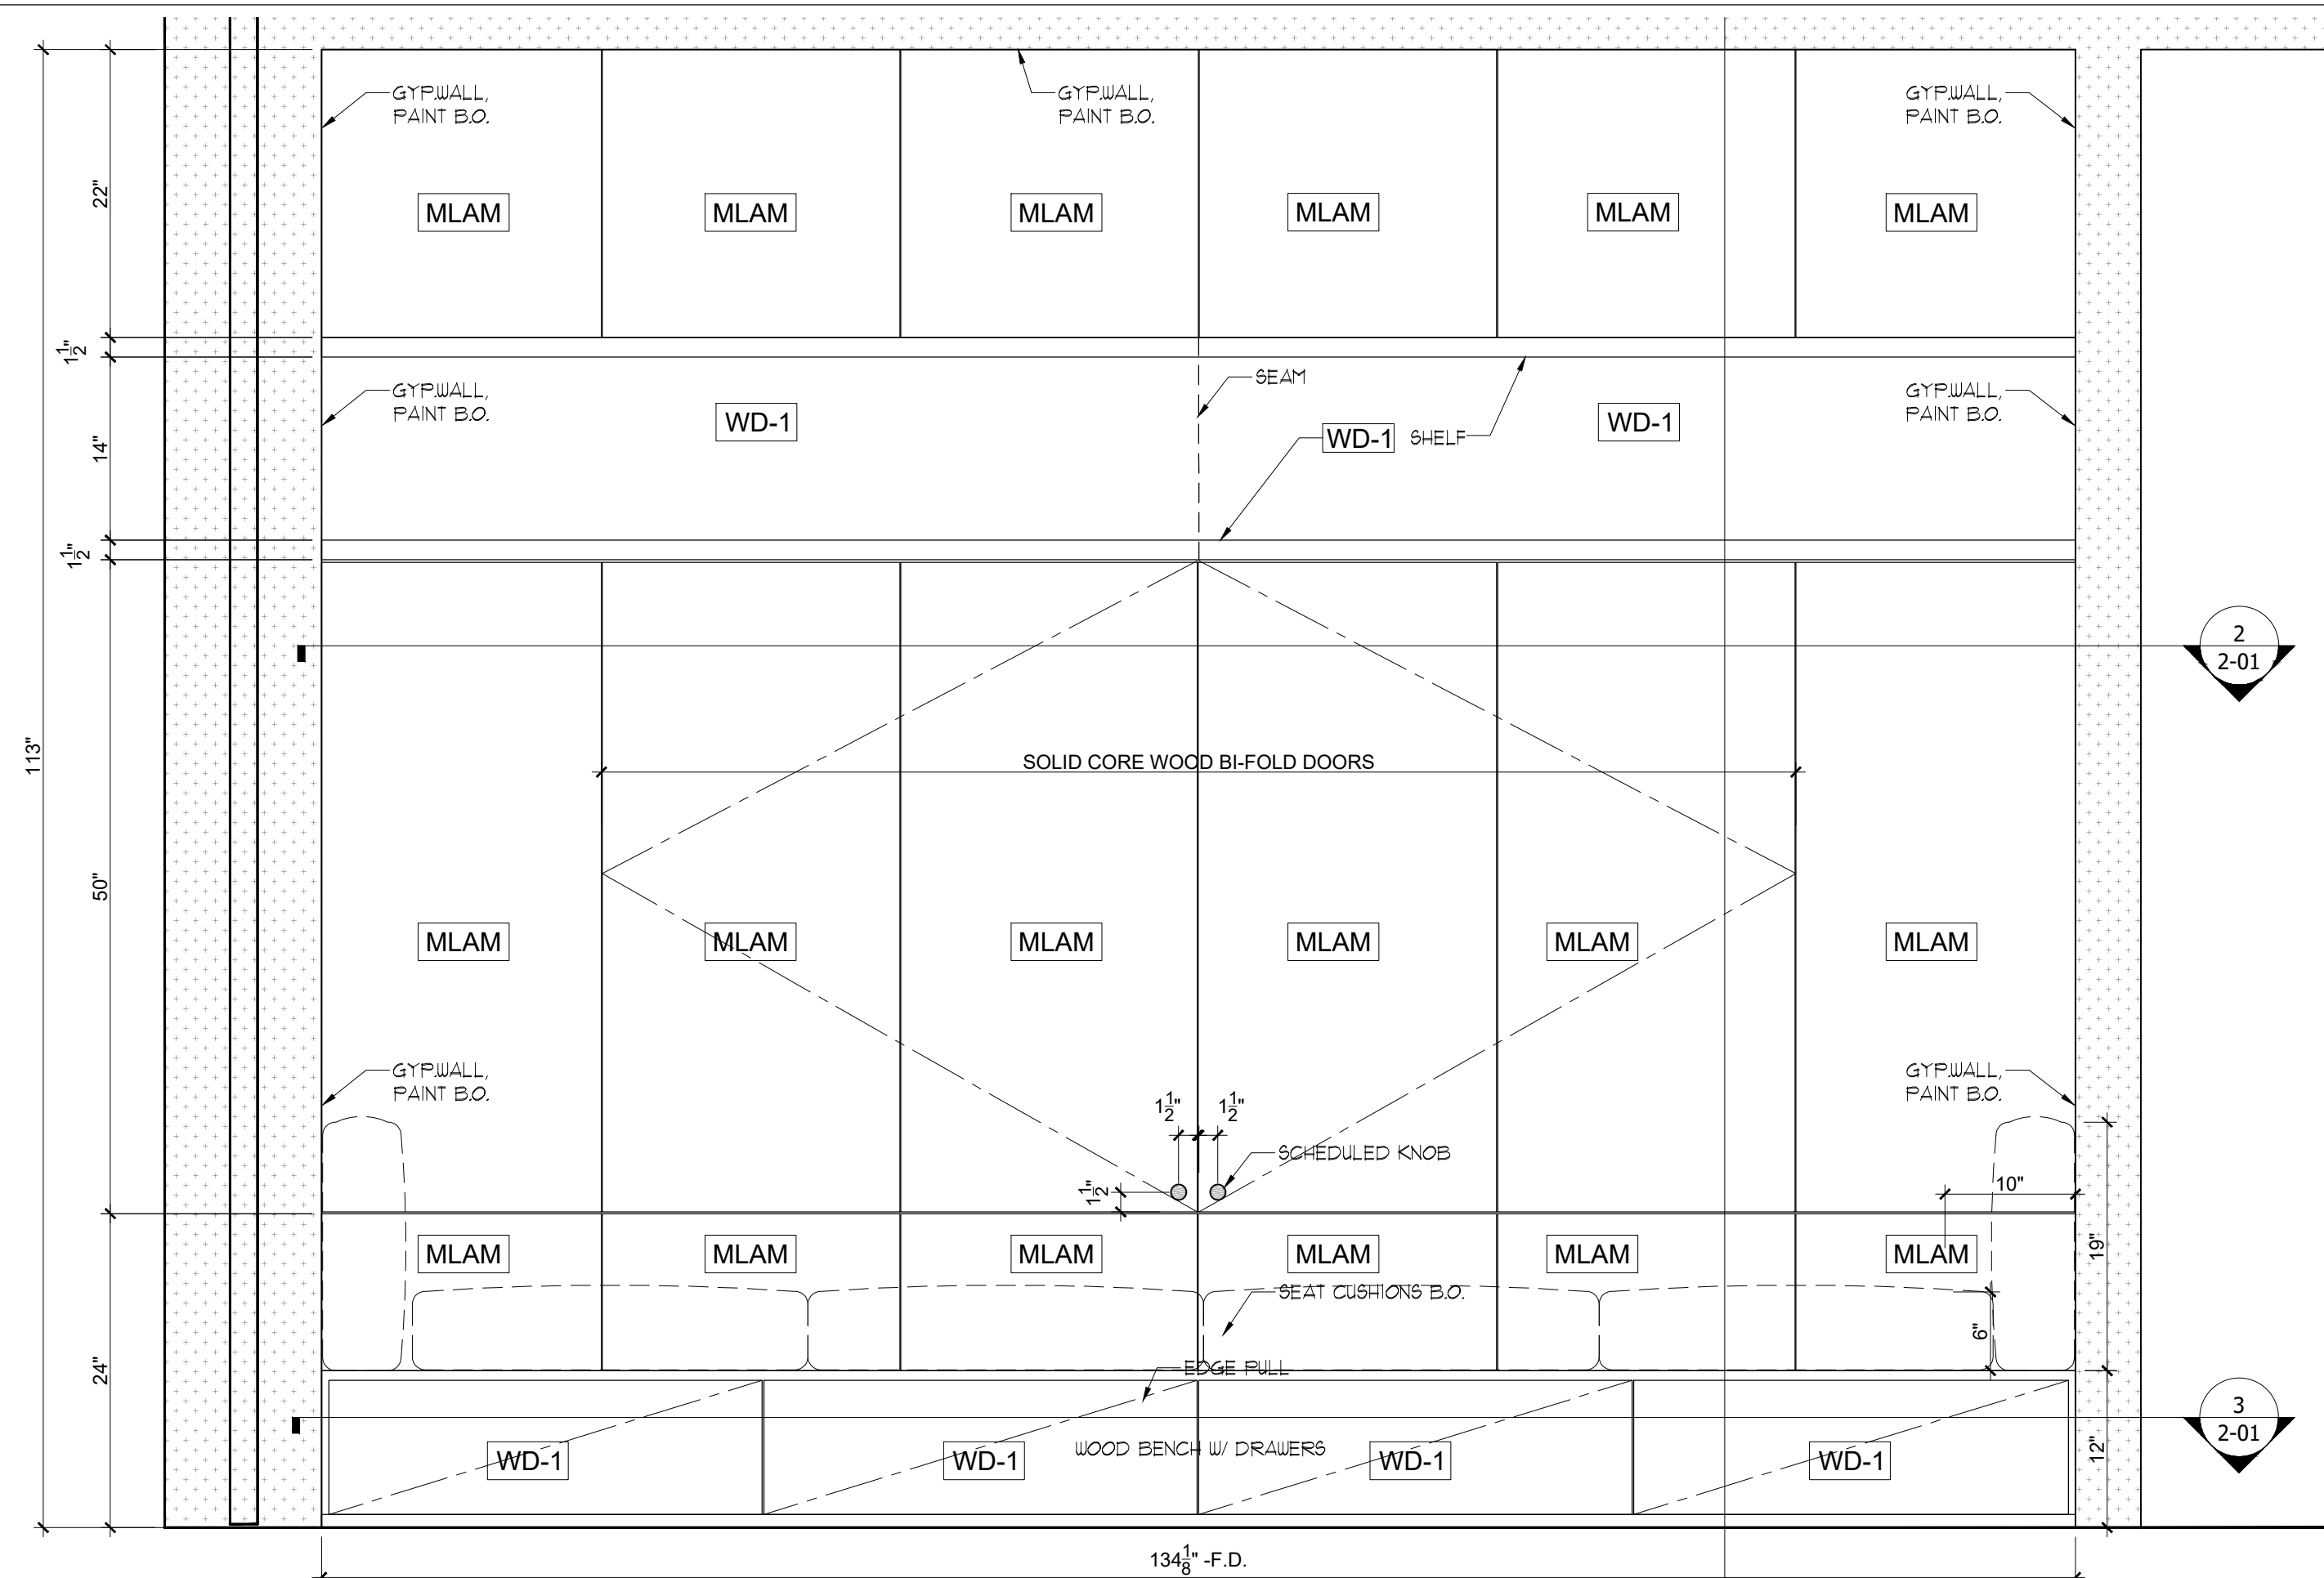

FINISH SCHEDULE	
TAG	DESCRIPTION
WD-1	WOOD VENEER TO MATCH KOROSEAL ARBOR WOOD WALLCOVERING TEAK FC AA801
MLAM	WILSONART, DECORATIVE METAL #6277 (419)
ML-1	MATTE WHITE MELAMINE

HARDWARE SCHEDULE	
ITEM	DESCRIPTION
DRAWER SLIDES	ACCURIDE, UNDERMOUNT, FULL-EXTENSION, SOFT-CLOSING
BI-FOLD DOOR SYSTEM	TBD
CABINET KNOB	RICHELIEU, 1-9/16" ROUND CABINET KNOB, CHROME

GENERAL NOTES	
1.	SEE ARCHITECTURAL DWG FOR FINISH SCHEDULE
2.	ARCHITECT PLEASE CONFIRM ALL MARKED/NOTED CONDITIONS
3.	ALL DIMENSIONS ARE VERIFY IN THE FIELD
-	GC TO COORDINATE EXACT LOCATION OF OUTLET WITH MILLWORK
-	GC TO PROVIDE ALL NECESSARY BLOCKING AS REQUIRED

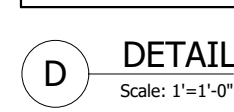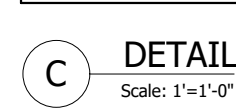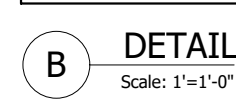

NO.		REVISIONS:		NAME:		DATE:	
1		SUBMISSION FOR APPROVAL		EL		03/05/2021	
2		SUBMISSION FOR APPROVAL		EL		3/25/2021	
-		-		-		-	



Firepoint
Accelerating Excellence

DATE : 03/01/2021

DRAWN BY : EL

ARCHITECT :

CONTRACTOR :

DRAWING TITLE : LIVING ROOM SECTION,DETAIL





ROOM OR SPACE : FLOOR : -

PROJECT NUMBER: 049-21

DRAWING NUMBER: 2-02

2 OF 2

 Finepoint <i>Accelerating Excellence</i>	SAMPLE PROJECT		NO:	REVISIONS:	NAME:	DATE:
			1	SUBMISSION FOR APPROVAL	EL	03/12/2021
			2	SUBMISSION FOR APPROVAL	EL	3/25/2021
			—	—	—	—
			—	—	—	—
DATE : 03/01/2021 DRAWN BY : EL ARCHITECT : CONTRACTOR : DRAWING TITLE : GEMMA'S BEDROOM PLAN,ELEVATION ROOM OR SPACE : FLOOR : - PROJECT NUMBER: 049-21 DRAWING NUMBER: 3-01 1 OF 3						

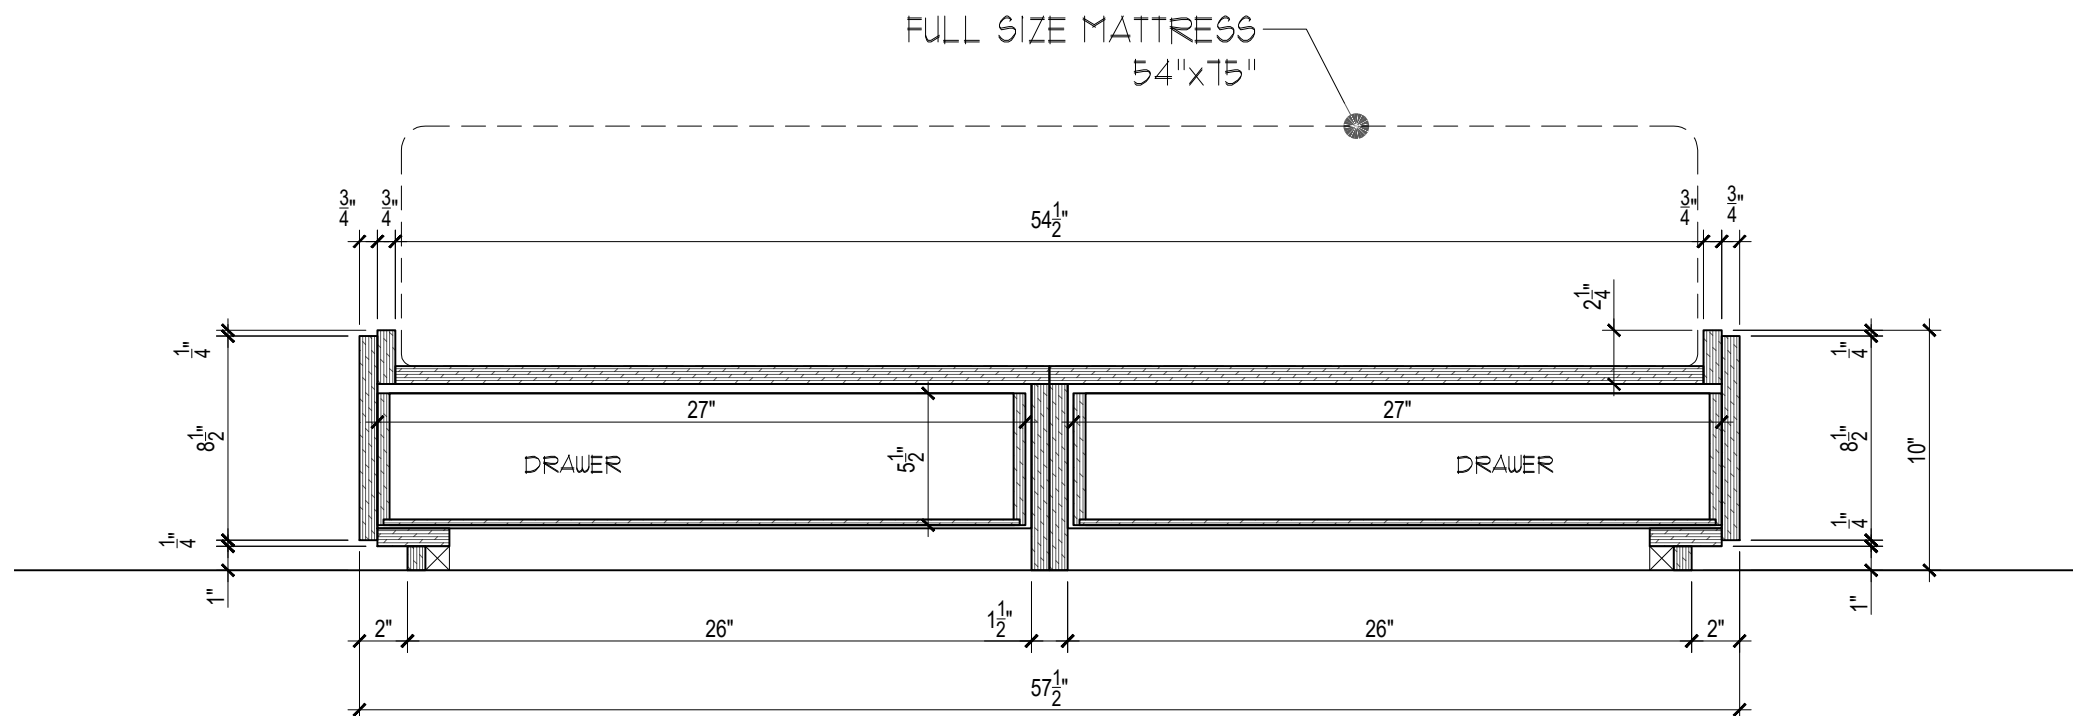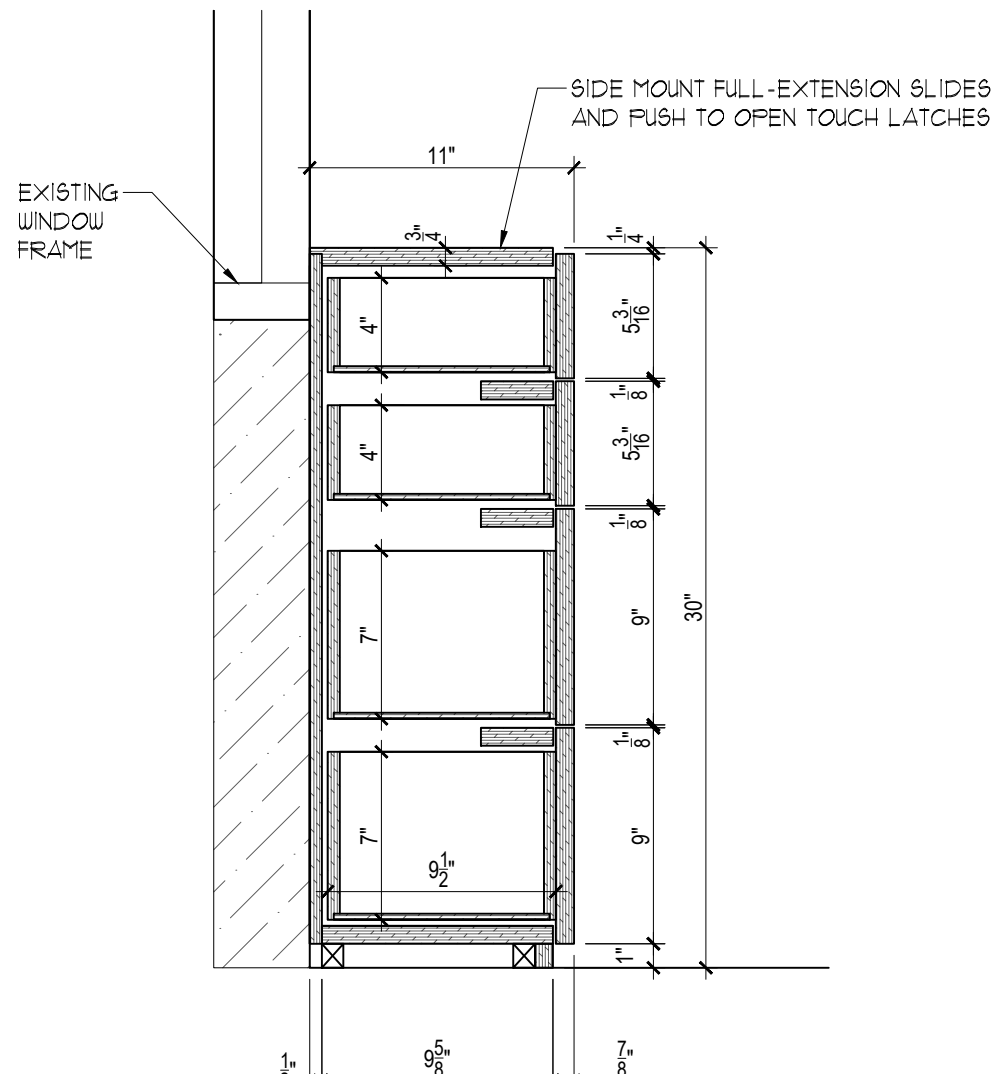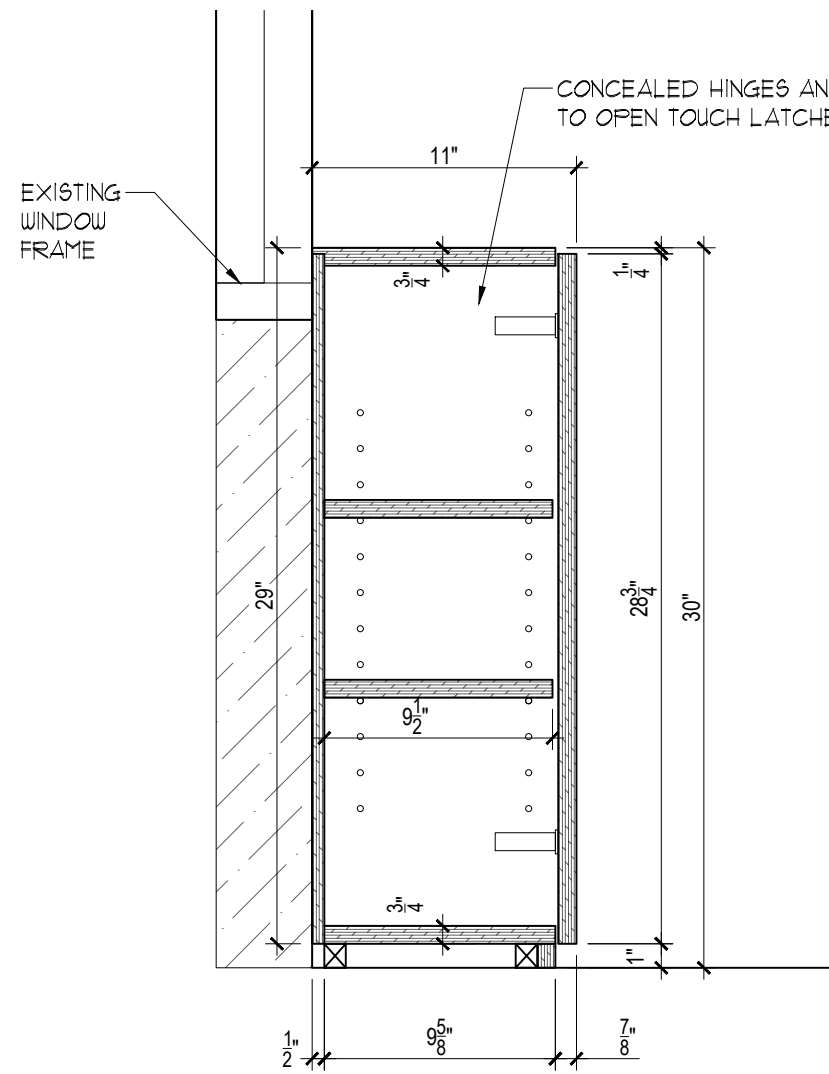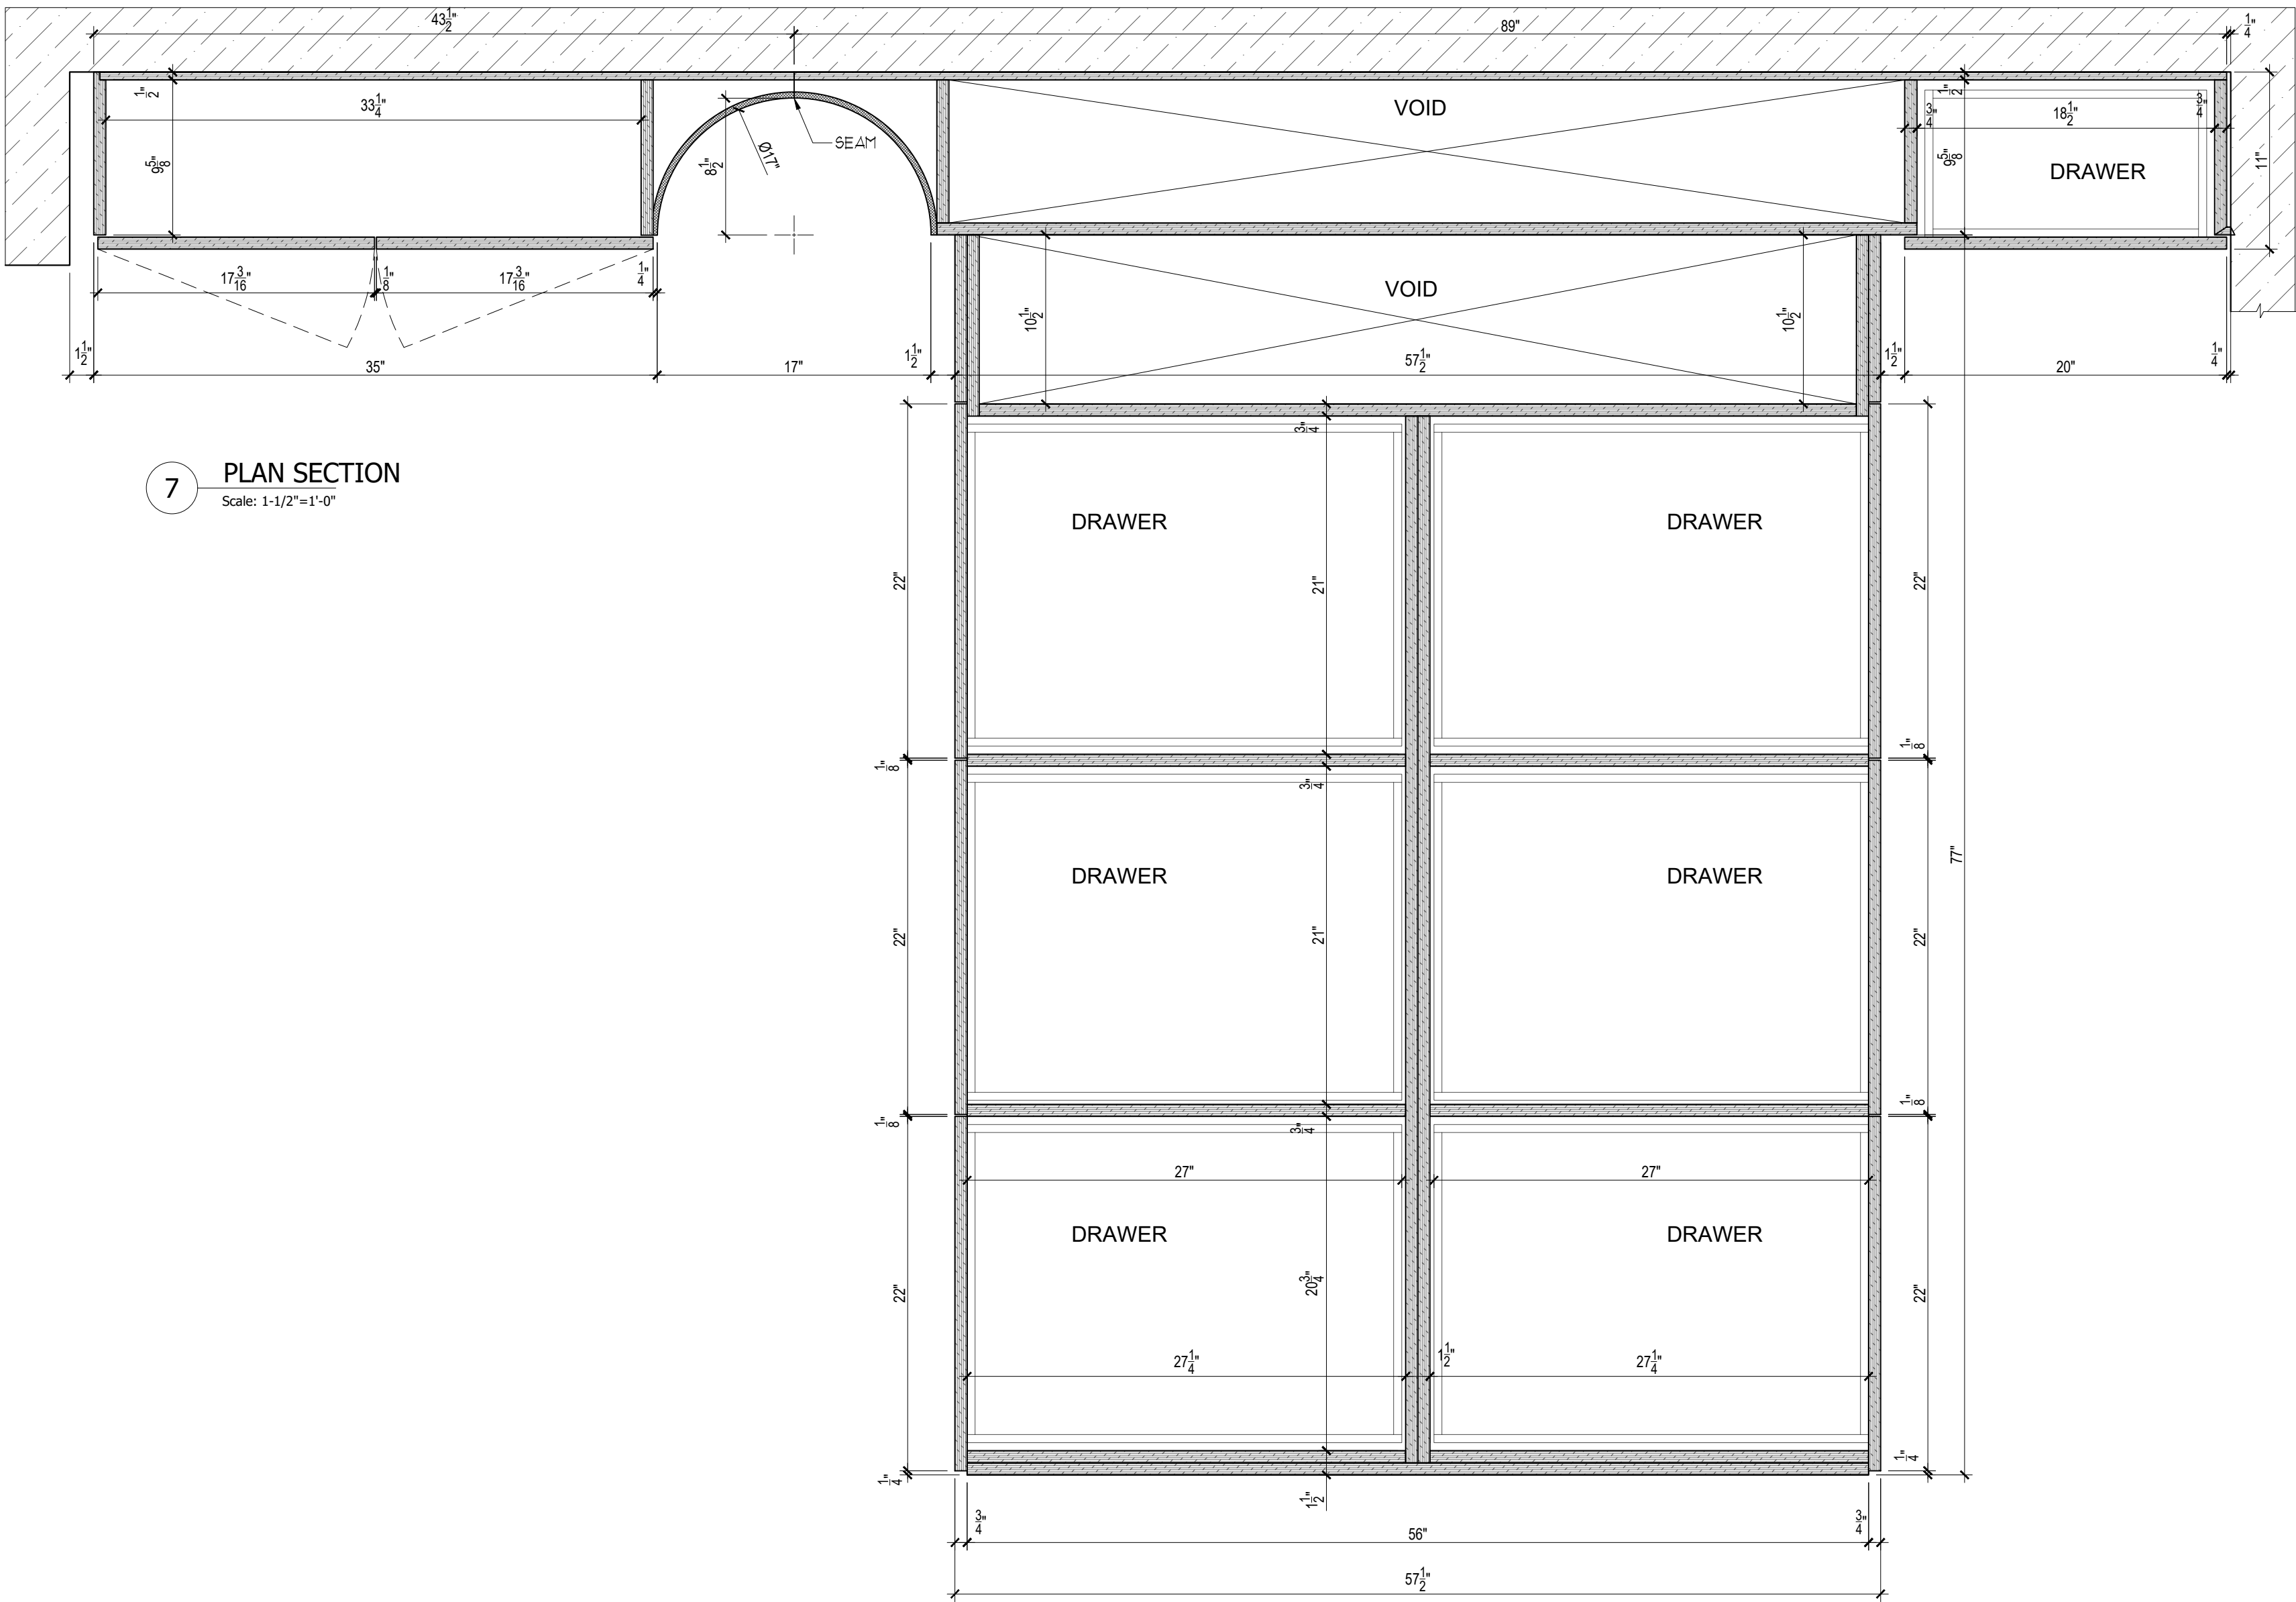

HARDWARE SCHEDULE	
ITEM	DESCRIPTION
CABINET DOOR HINGES	CONCEALED HINGE, 105 OPEN, SOFT CLOSE
DRAWER SLIDES	SIDE MOUNT, FULL EXTENSION DRAWER SLIDE
DRAWER PULL	PUSH-TO-OPEN TOUCH LATCHES

FINISH SCHEDULE	
TAG	DESCRIPTION
PLAM	TRACELESS PLASTIC LAMINATE, WILSONART, 15501, SNOW WHITE VELVET
PL-1	PLASTIC LAMINATE, ABET LAMINATI 812 ROSA VIOLA, SEI
ML-1	CABINET INTERIOR FINISH, MATTE WHITE MELAMINE

GENERAL NOTES	
1. SEE ARCHITECTURAL DWG FOR FINISH SCHEDULE	
2. ARCHITECT PLEASE CONFIRM ALL MARKED/NOTED CONDITIONS	
3. ALL DIMENSIONS ARE VERIFY IN THE FIELD	
· GC TO COORDINATE EXACT LOCATION OF OUTLET WITH MILLWORK	
· GC TO PROVIDE ALL NECESSARY BLOCKING AS REQUIRED	

NO:1REVISIONS:1SUBMISSION FOR APPROVAL2SUBMISSION FOR APPROVAL

NAME:ELDATE:03/12/20213/25/2021

SAMPLEPROJECT

Finepoint

Accelerating Excellence

DATE :03/01/2021

DRAWN BY :EL

ARCHITECT :

CONTRACTOR :


DRAWING TITLE :GEMMA'S BEDROOM SECTIONS

ROOM OR SPACE :FLOOR :-


PROJECT NUMBER:049-21

DRAWING NUMBER:3-02


2 OF 3

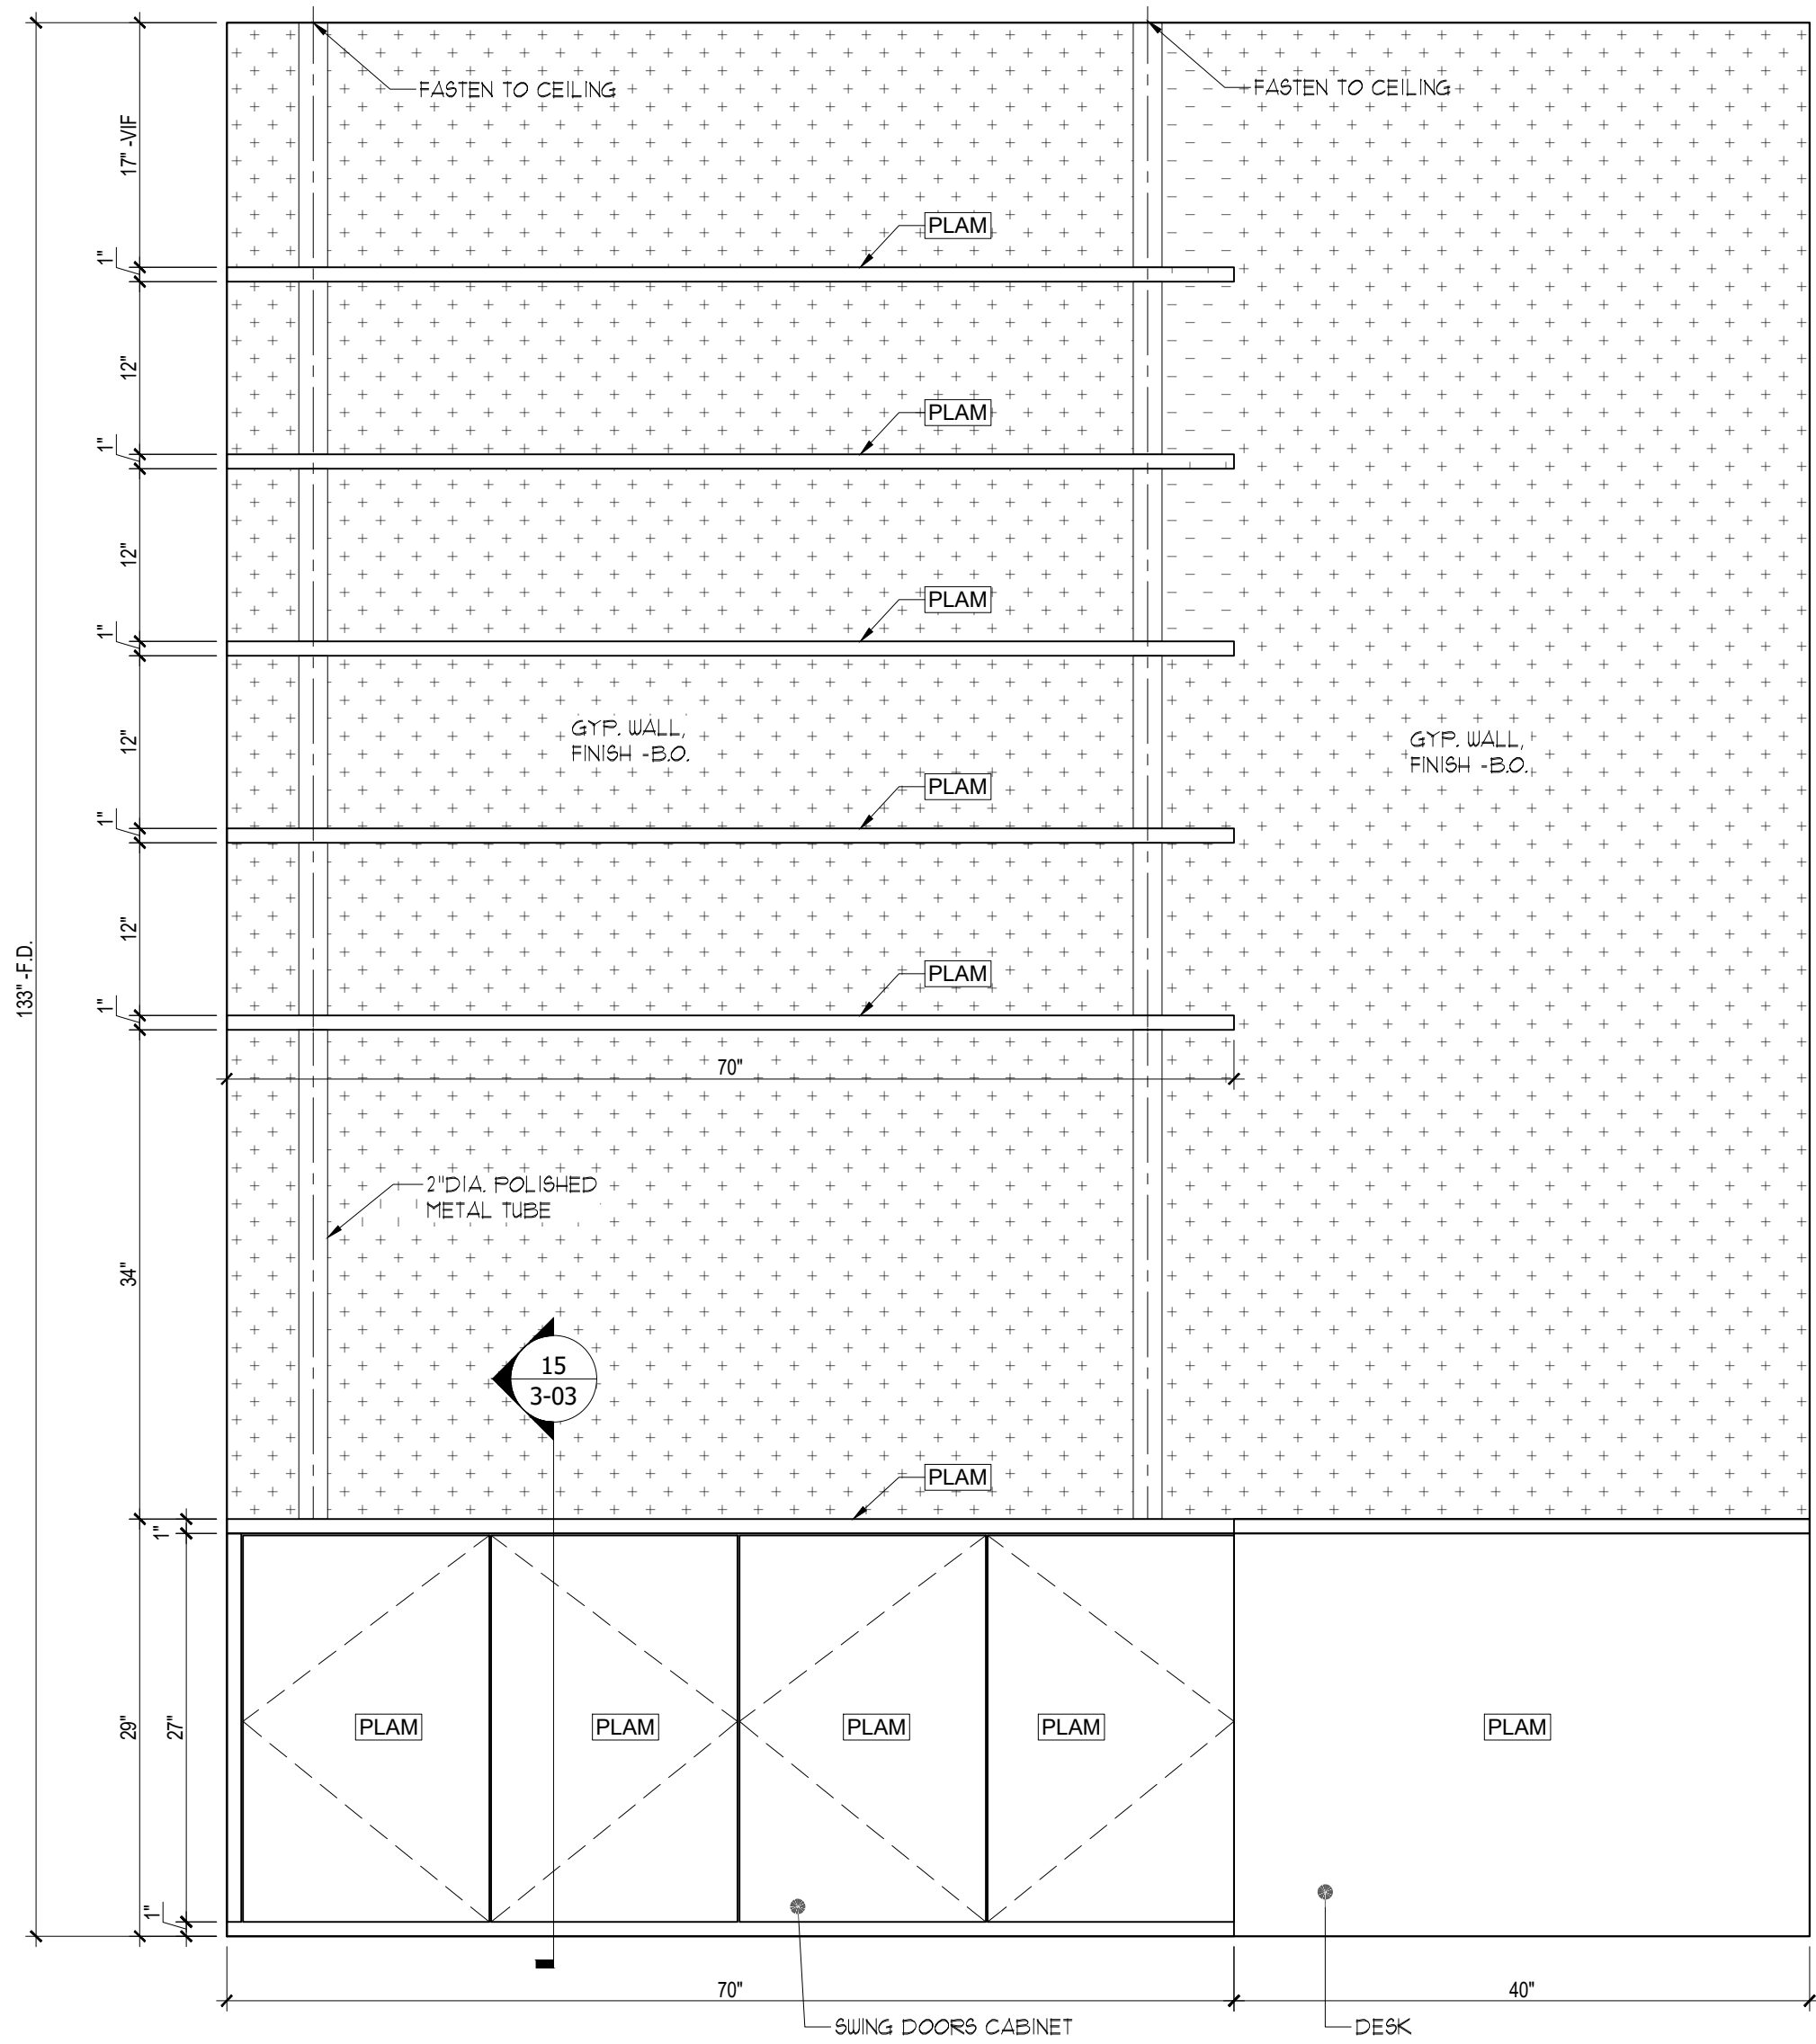


11 EAST WALL -ELEVATION
Scale: 1"=1'-0"

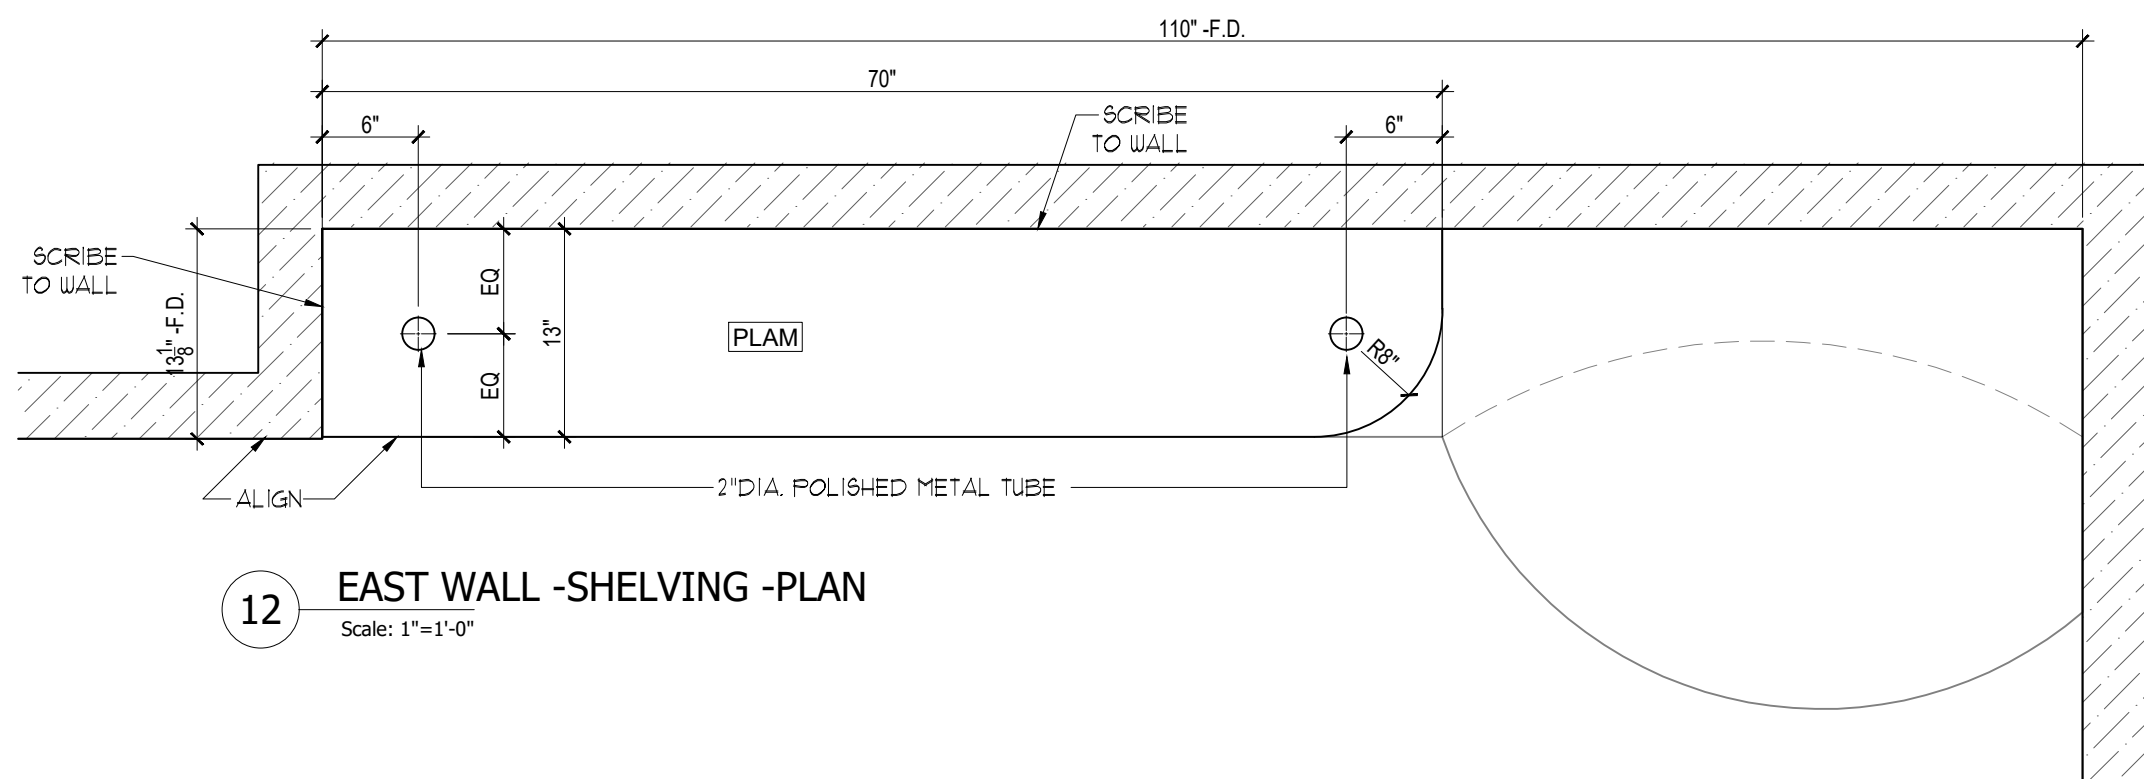


12 EAST WALL -SHELVING -PLAN
Scale: 1"=1'-0"

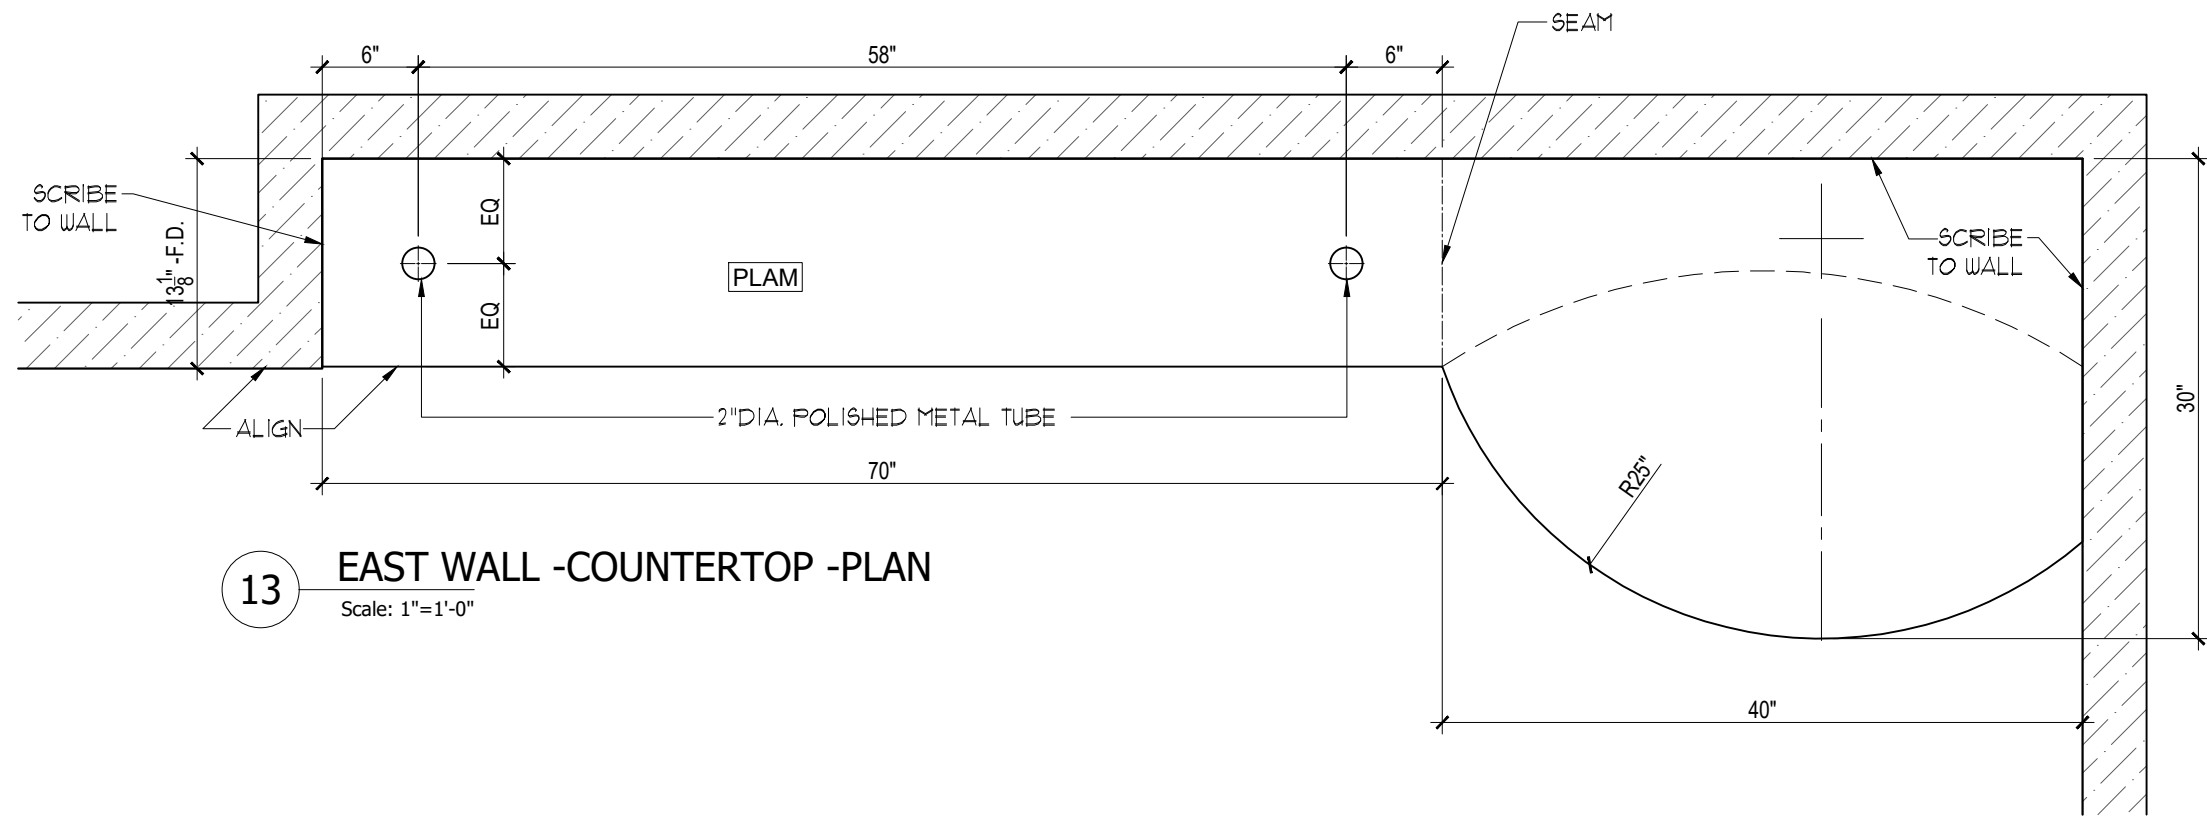

13 EAST WALL -COUNTERTOP -PLAN
Scale: 1"=1'-0"

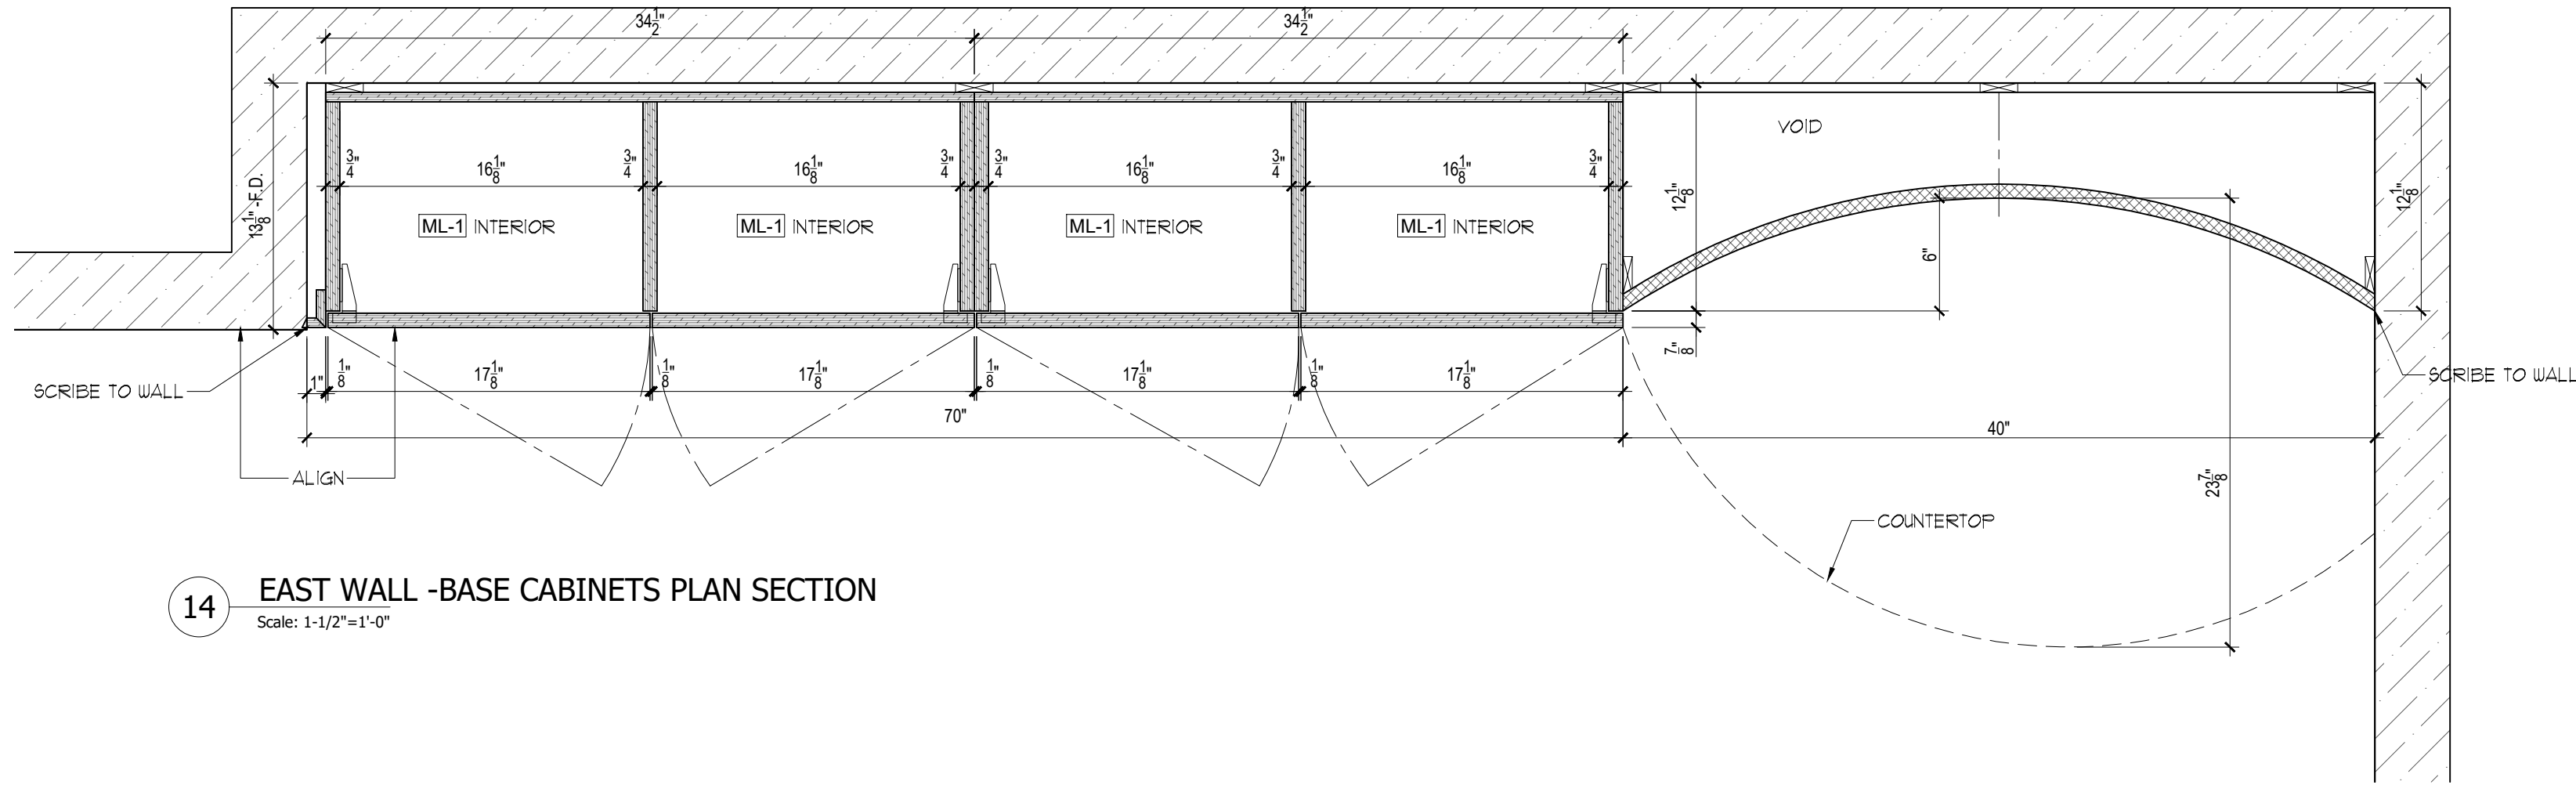

14 EAST WALL -BASE CABINETS PLAN SECTION
Scale: 1-1/2"=1'-0"

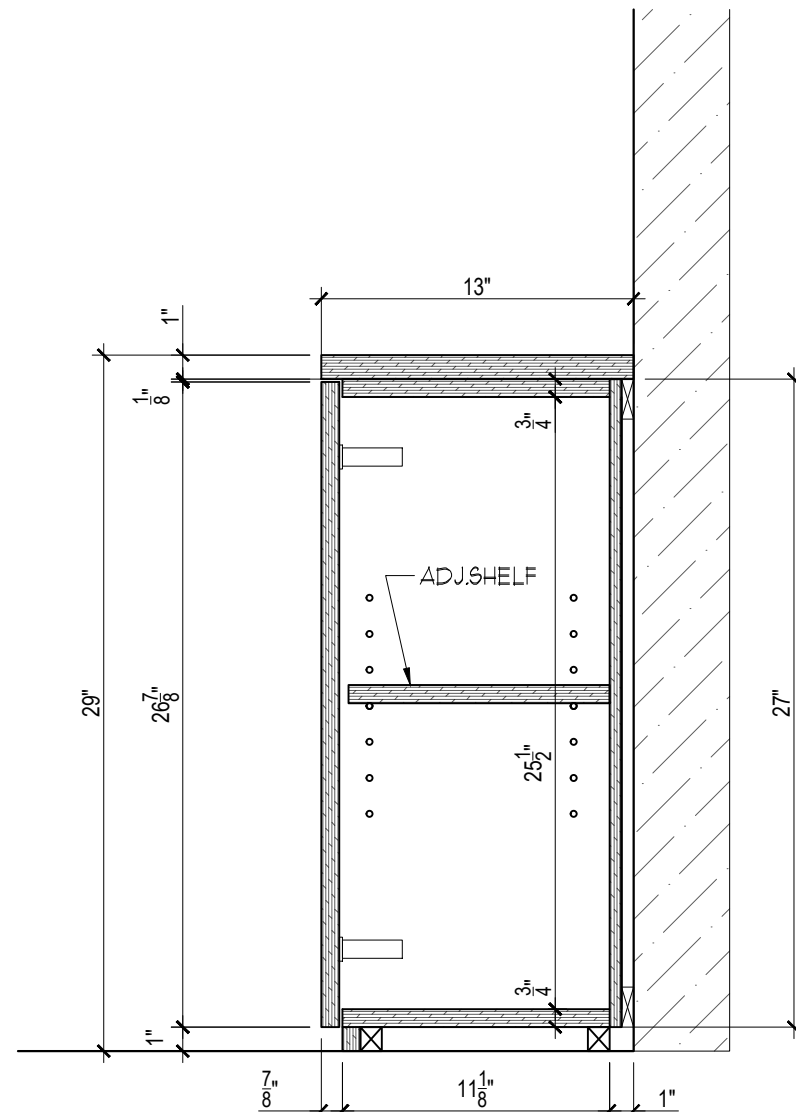


15 VERT. SECTION
Scale: 1-1/2"=1'-0"

HARDWARE SCHEDULE	
ITEM	DESCRIPTION
CABINET DOOR HINGES	CONCEALED HINGE, 105 OPEN, SOFT CLOSE
DRAWER SLIDES	SIDE MOUNT, FULL EXTENSION DRAWER SLIDE
DRAWER PULL	PUSH-TO-OPEN TOUCH LATCHES


FINISH SCHEDULE	
TAG	DESCRIPTION
PLAM	TRACELESS PLASTIC LAMINATE, WILSONART, 15501, SNOW WHITE VELVET
PL-1	PLASTIC LAMINATE, ABET LAMINATI 812 ROSA VIOLA, SEI
ML-1	CABINET INTERIOR FINISH, MATTE WHITE MELAMINE

GENERAL NOTES	
1. SEE ARCHITECTURAL DWG FOR FINISH SCHEDULE	
2. ARCHITECT PLEASE CONFIRM ALL MARKED/NOTED CONDITIONS	
3. ALL DIMENSIONS ARE VERIFY IN THE FIELD	
· GC TO COORDINATE EXACT LOCATION OF OUTLET WITH MILLWORK	
· GC TO PROVIDE ALL NECESSARY BLOCKING AS REQUIRED	

NAME:	DATE:
EL	03/12/2021
REVISIONS:	
NO:	1
2	
SAMPLE PROJECT	
Firepoint Accelerating Excellence	
DATE :	03/01/2021
DRAWN BY :	EL
ARCHITECT :	
CONTRACTOR :	
DRAWING TITLE :	GEMMA'S BEDROOM ELEVATION, SECTION
ROOM OR SPACE :	FLOOR :
	-
PROJECT NUMBER:	049-21
DRAWING NUMBER:	3-03
3 OF 3	

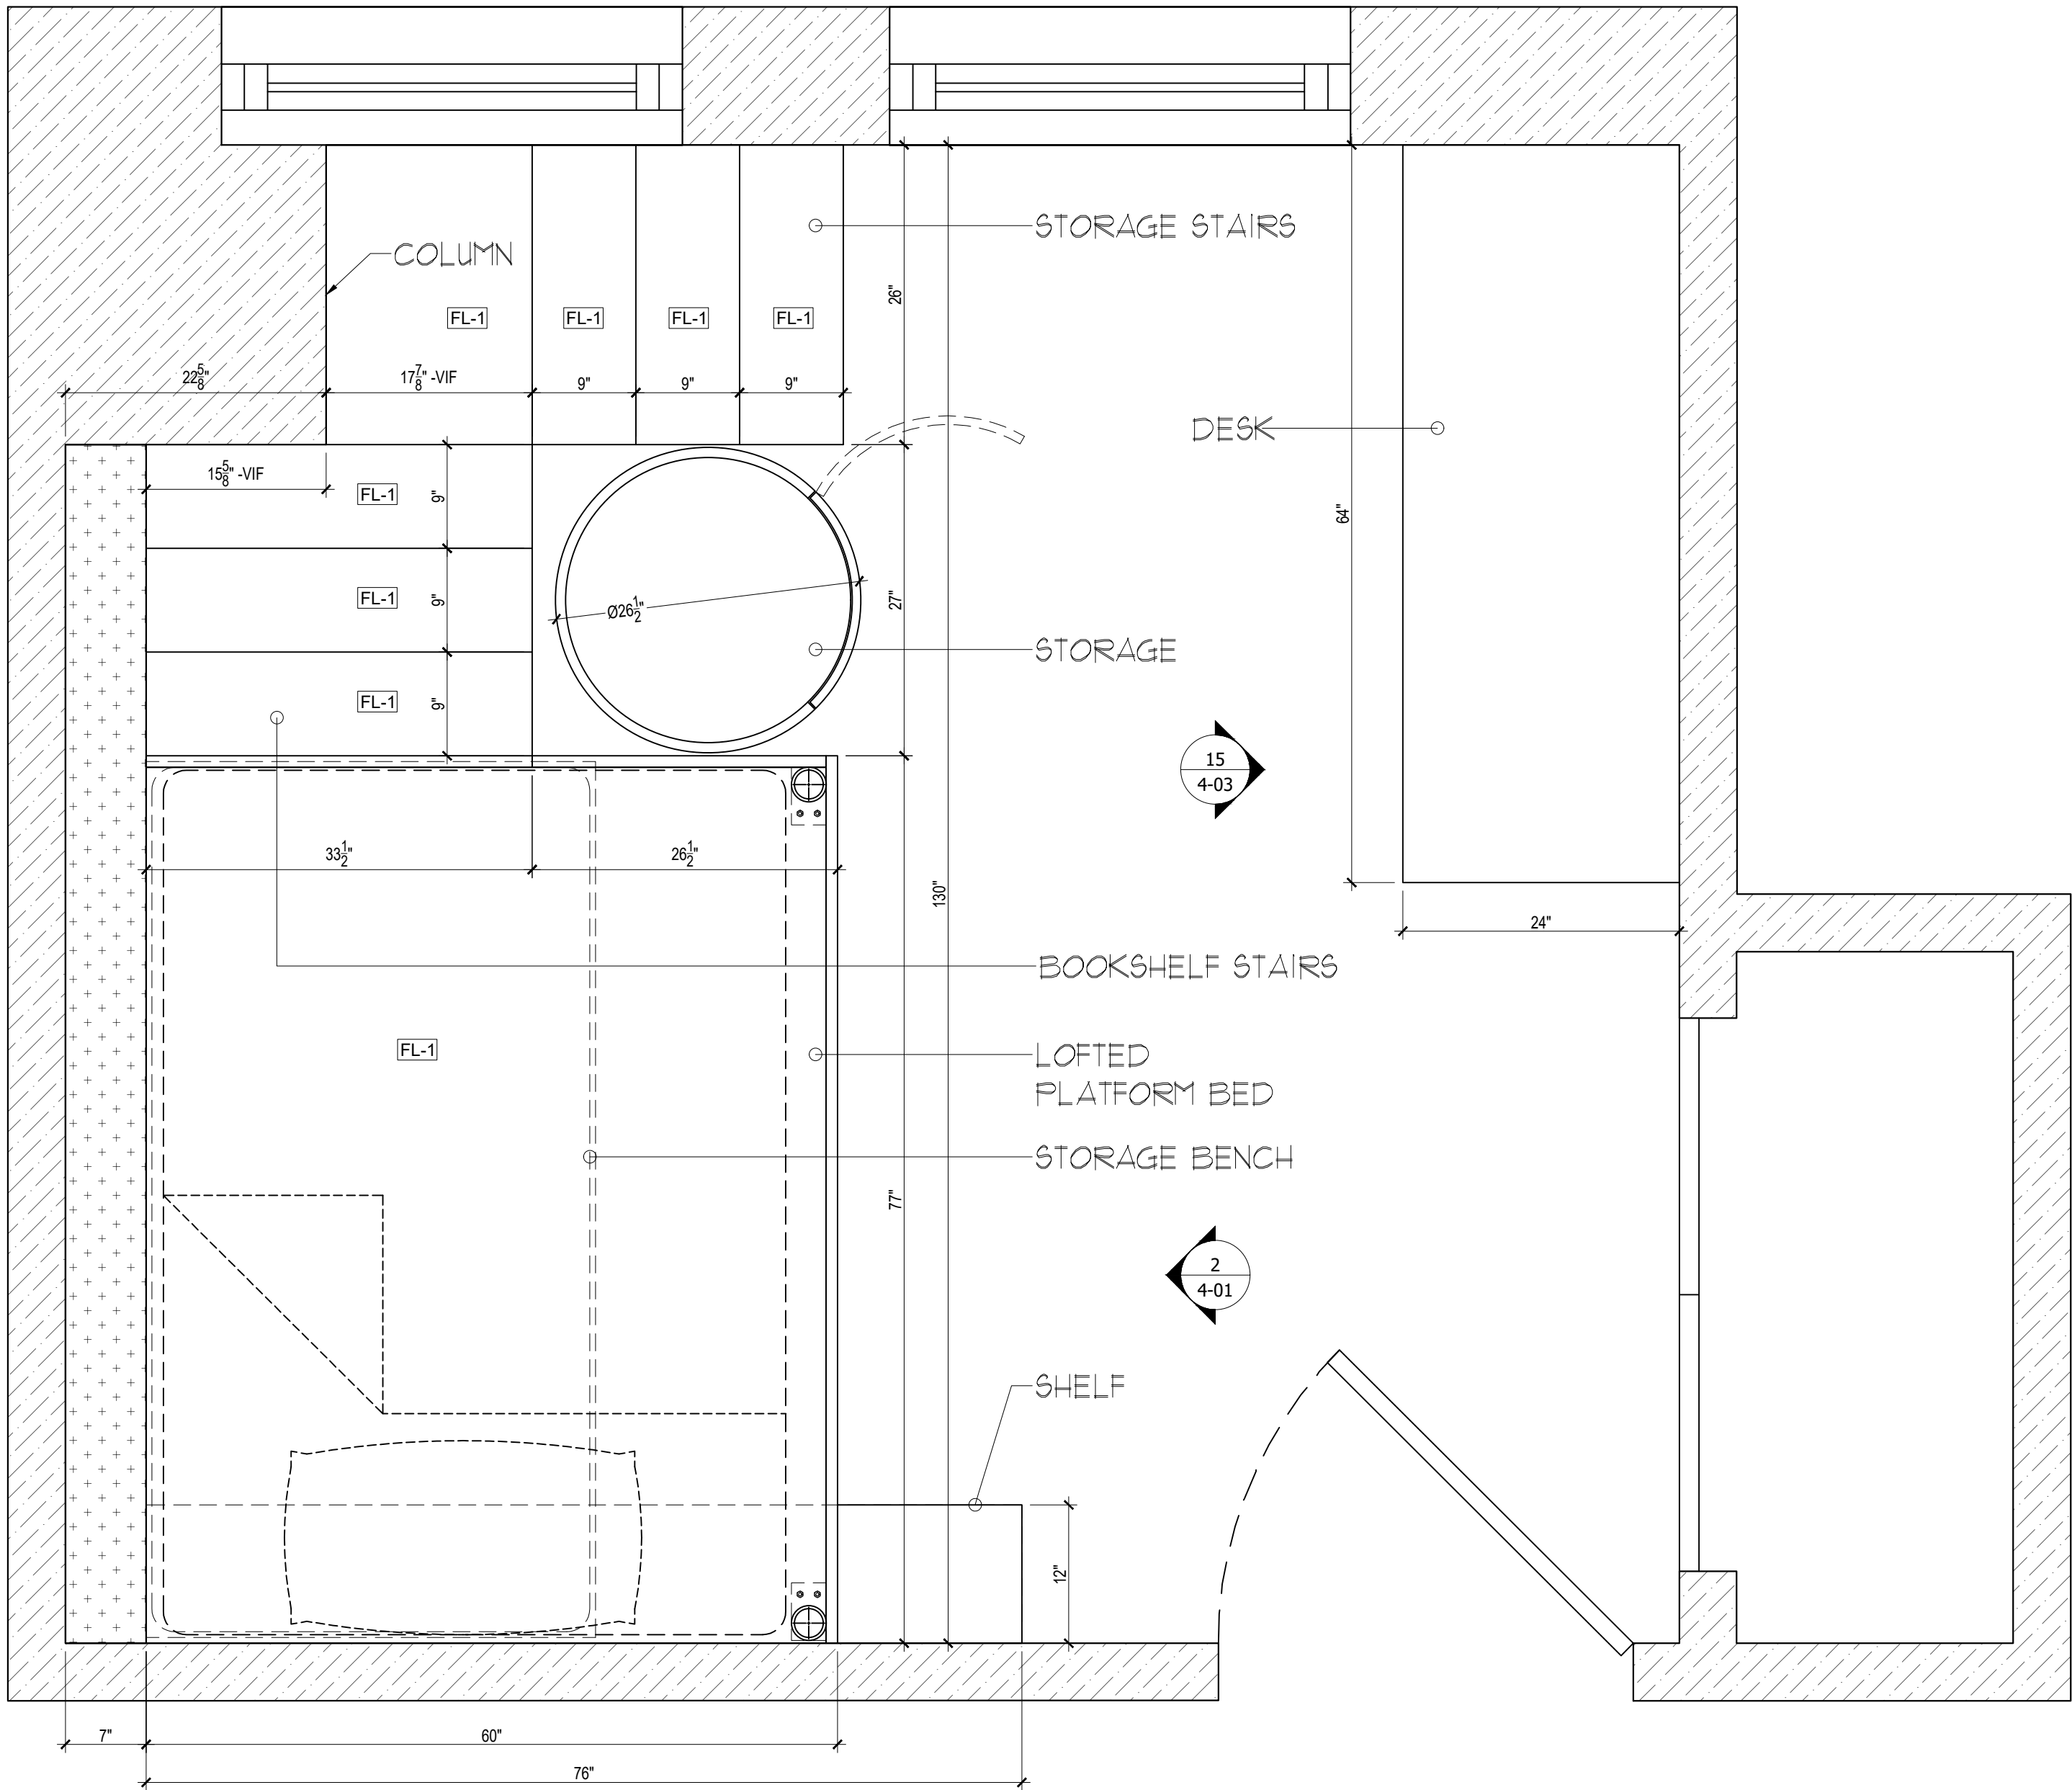

1 PLAN
Scale: 1"=1'-0"

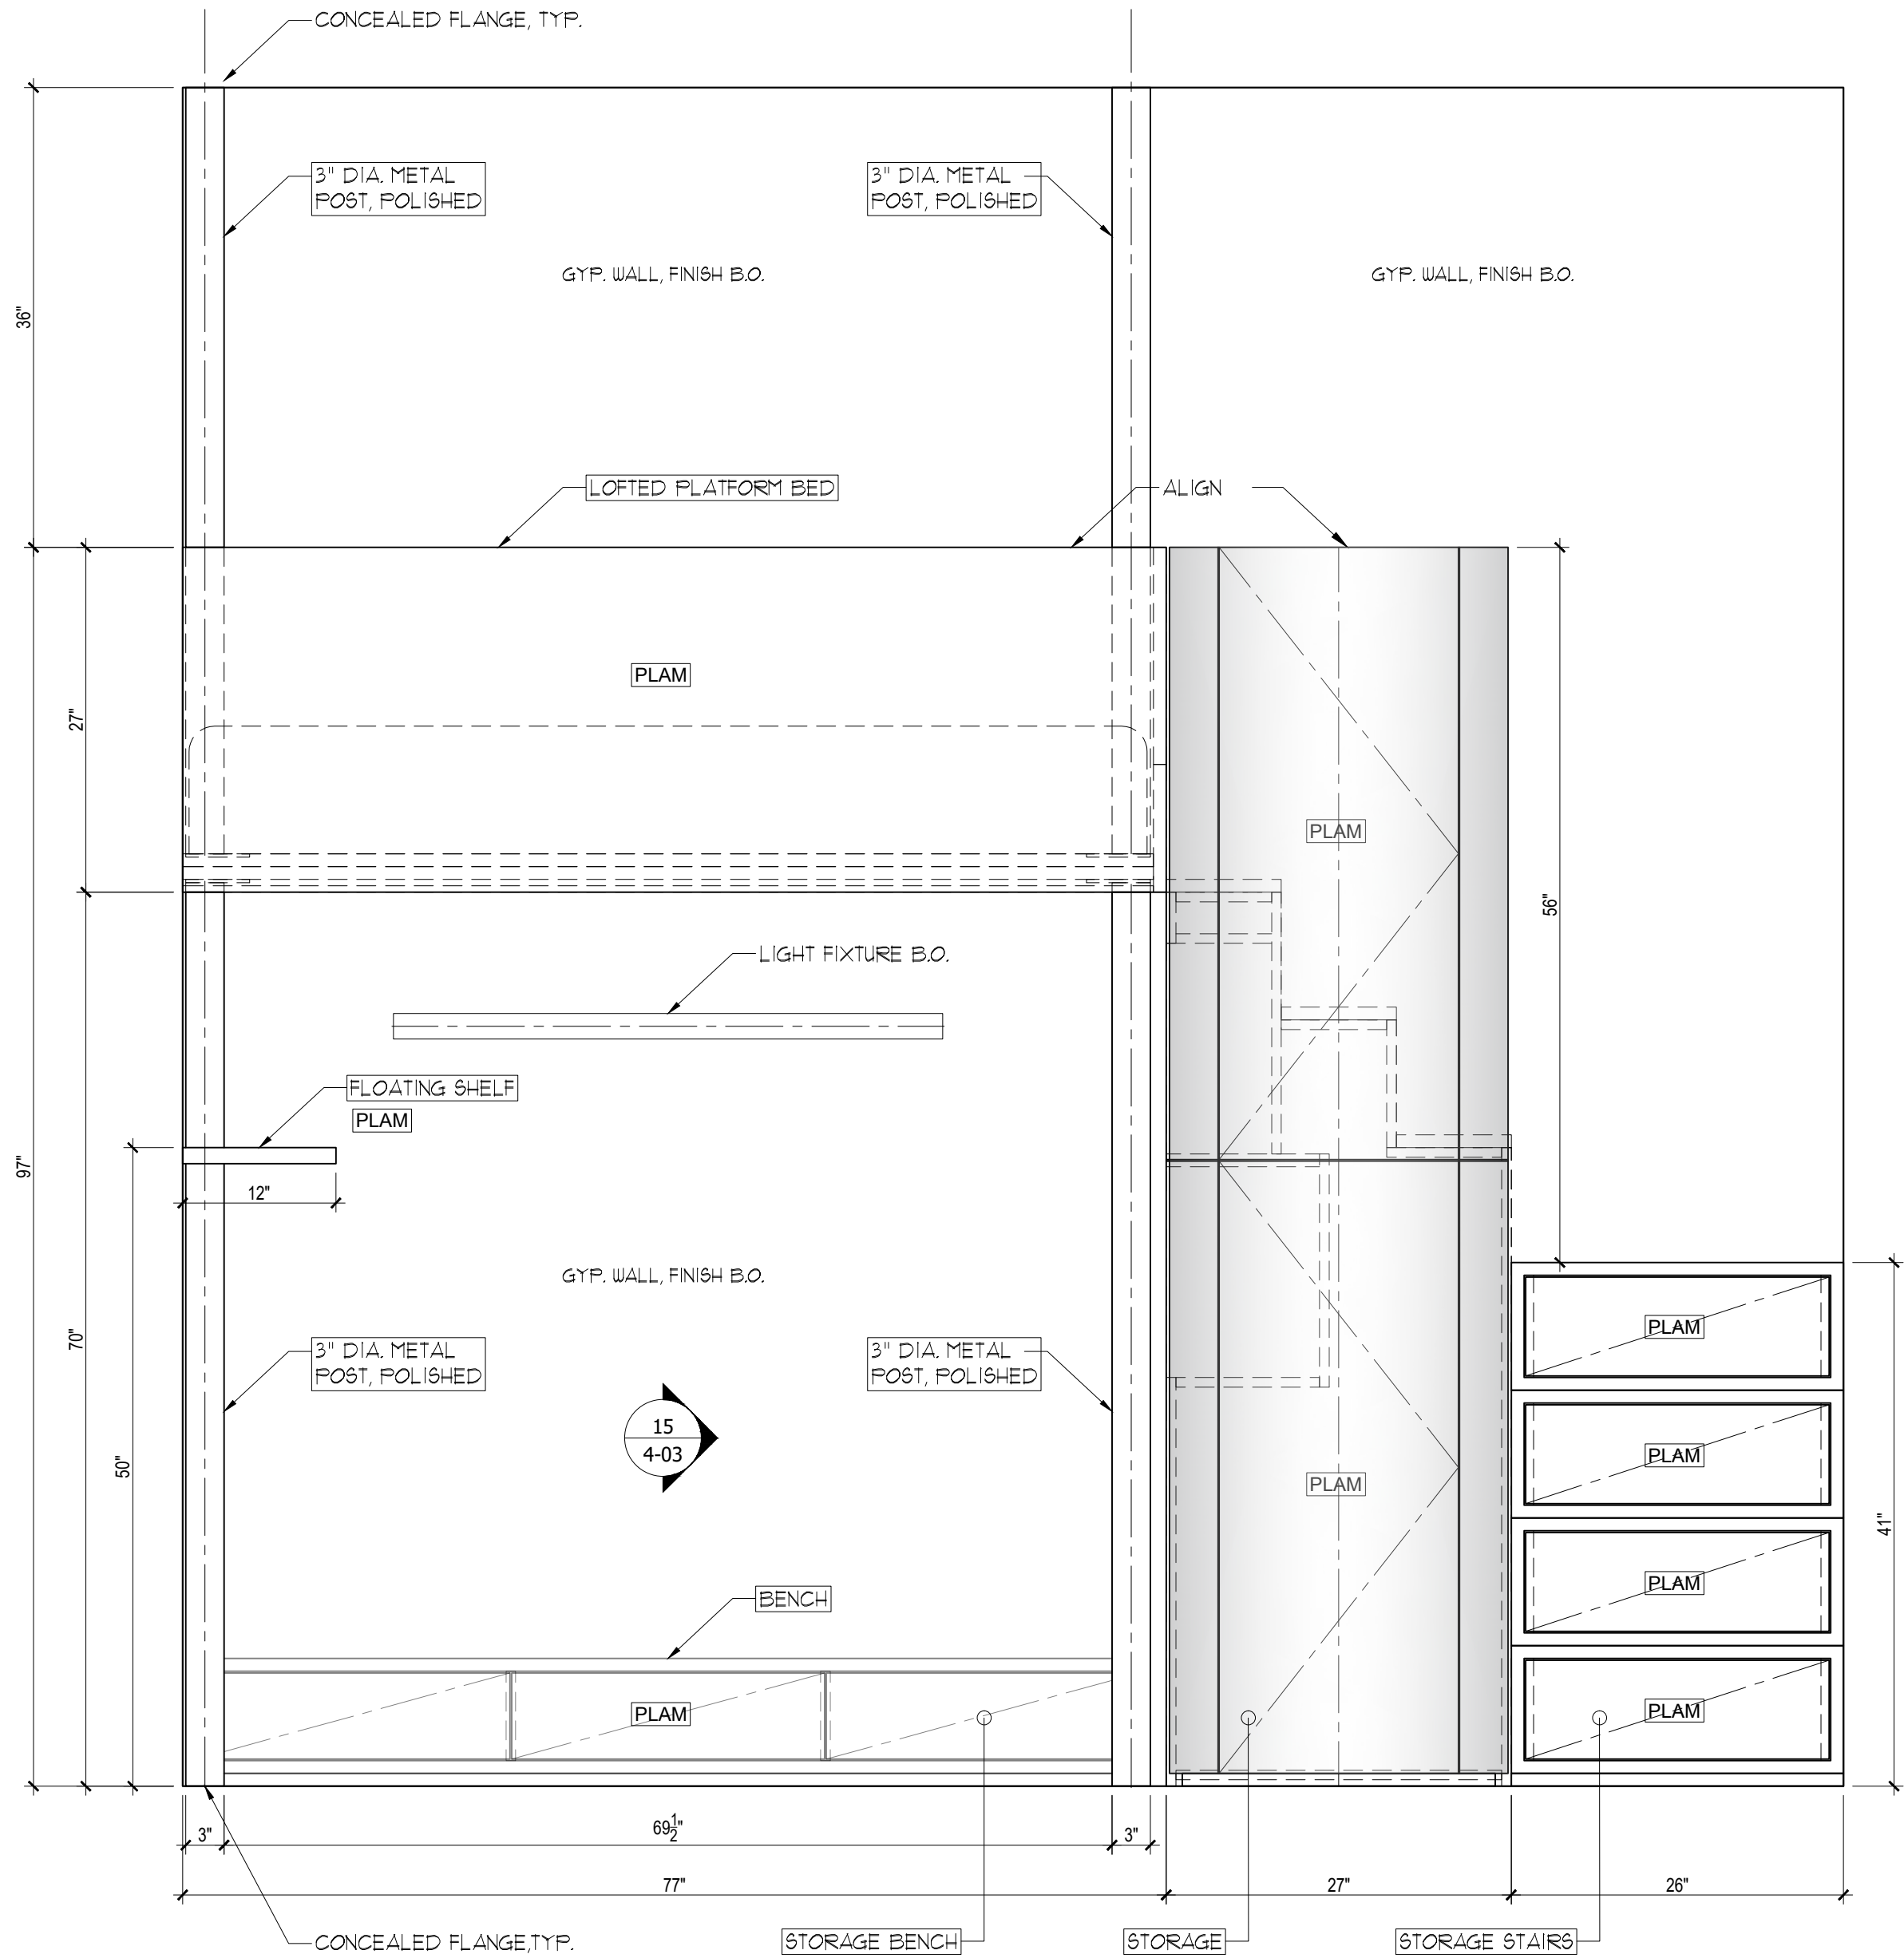


2 WEST ELEVATION
Scale: 1"=1'-0"

HARDWARE SCHEDULE	
ITEM	DESCRIPTION
CABINET DOOR HINGES	CONCEALED HINGE, 105 OPEN, SOFT CLOSE
DRAWER SLIDES	SIDE MOUNT, FULL EXTENSION DRAWER SLIDE
DRAWER PULL	PUSH-TO-OPEN TOUCH LATCHES


FINISH SCHEDULE	
TAG	DESCRIPTION
PLAM	TRACELESS PLASTIC LAMINATE, WILSONART; 15501, SNOW WHITE VELVET
ML-1	CABINET INTERIOR FINISH, MATTE WHITE MELAMINE
FL-1	ROPPE; 992 LOW PROFILE RAISED CIRCULAR FLOOR

GENERAL NOTES	
1. SEE ARCHITECTURAL DWG FOR FINISH SCHEDULE	
2. ARCHITECT PLEASE CONFIRM ALL MARKED/NOTED CONDITIONS	
3. ALL DIMENSIONS ARE VERIFY IN THE FIELD	
· GC TO COORDINATE EXACT LOCATION OF OUTLET WITH MILLWORK	
· GC TO PROVIDE ALL NECESSARY BLOCKING AS REQUIRED	


NAME:	DATE:
EL	03/12/2021
EL	3/25/2021
-	-
-	-
-	-
-	-
-	-
NO: REVISIONS:	
1	SUBMISSION FOR APPROVAL
2	SUBMISSION FOR APPROVAL
-	-
-	-
-	-
-	-
SAMPLE PROJECT	
Finepoint Accelerating Excellence	
DATE : 03/01/2021	
DRAWN BY : EL	
ARCHITECT :	
CONTRACTOR :	
DRAWING TITLE : BRAEDEN'S BEDROOM PLAN,ELEVATIONS,SECTIONS	
ROOM OR SPACE : FLOOR : -	
PROJECT NUMBER: 049-21	
DRAWING NUMBER: 4-01	
1 OF 3	

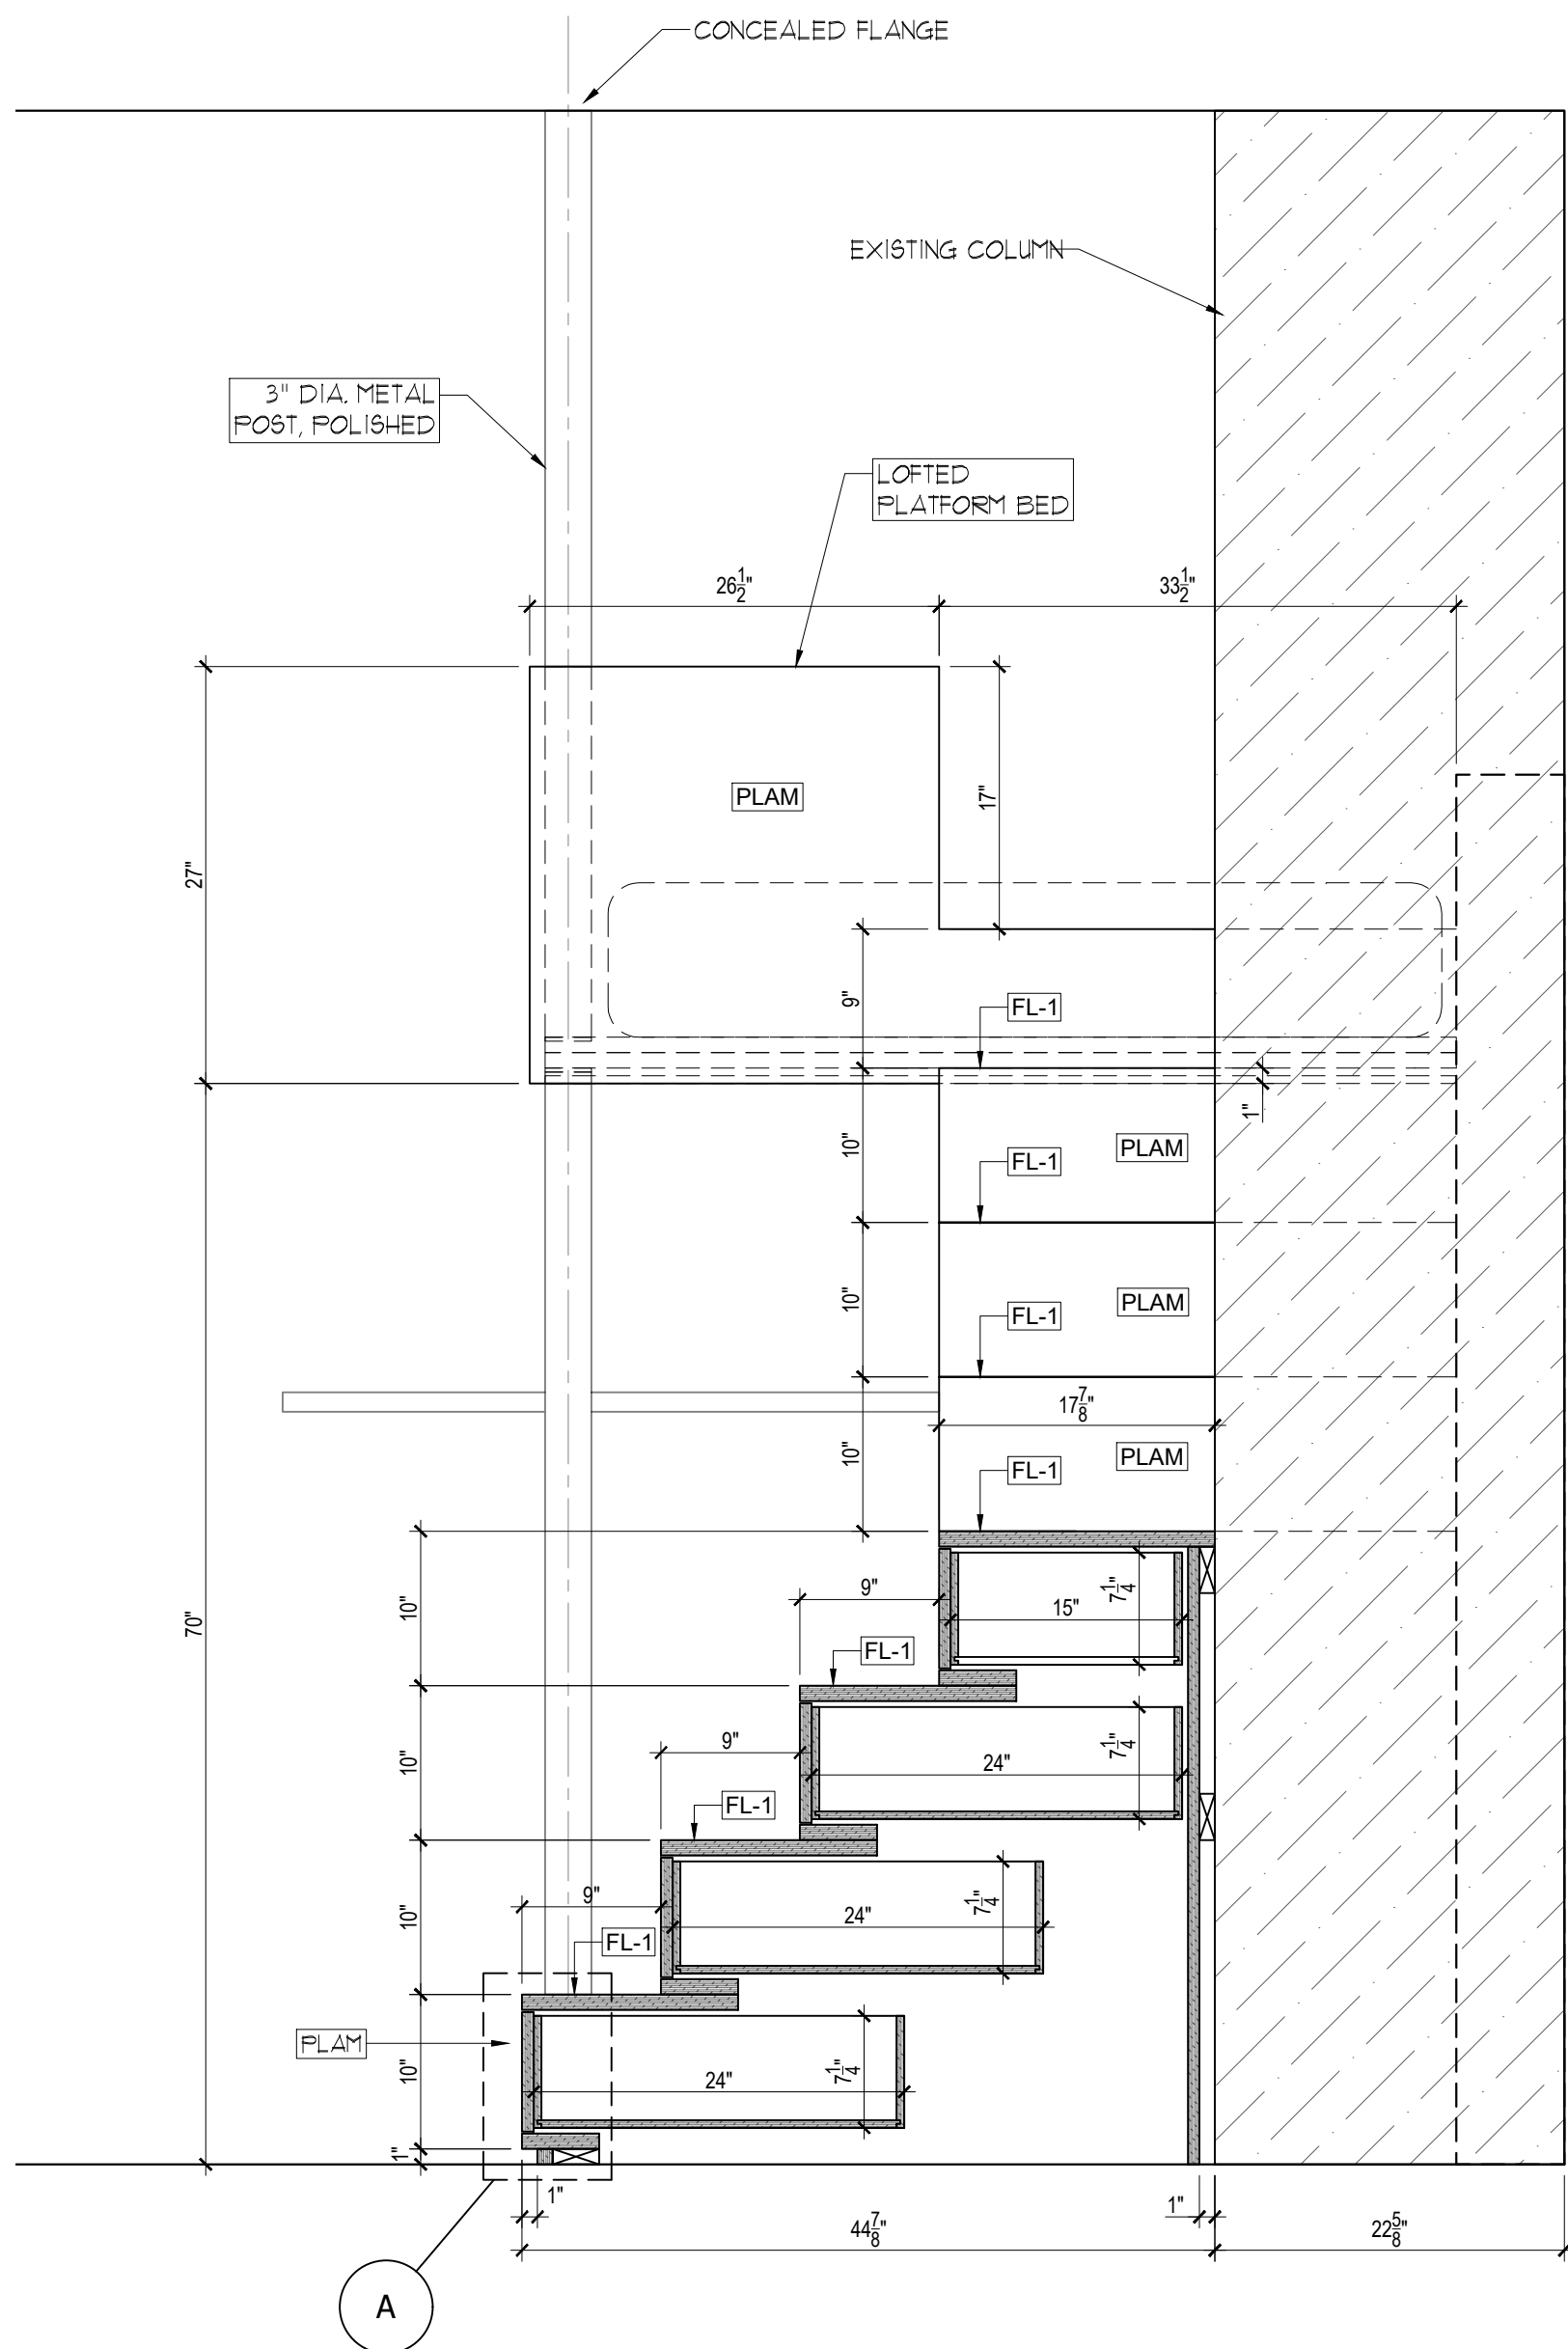


3 SOUTH ELEVATION
Scale: 1"=1'-0"

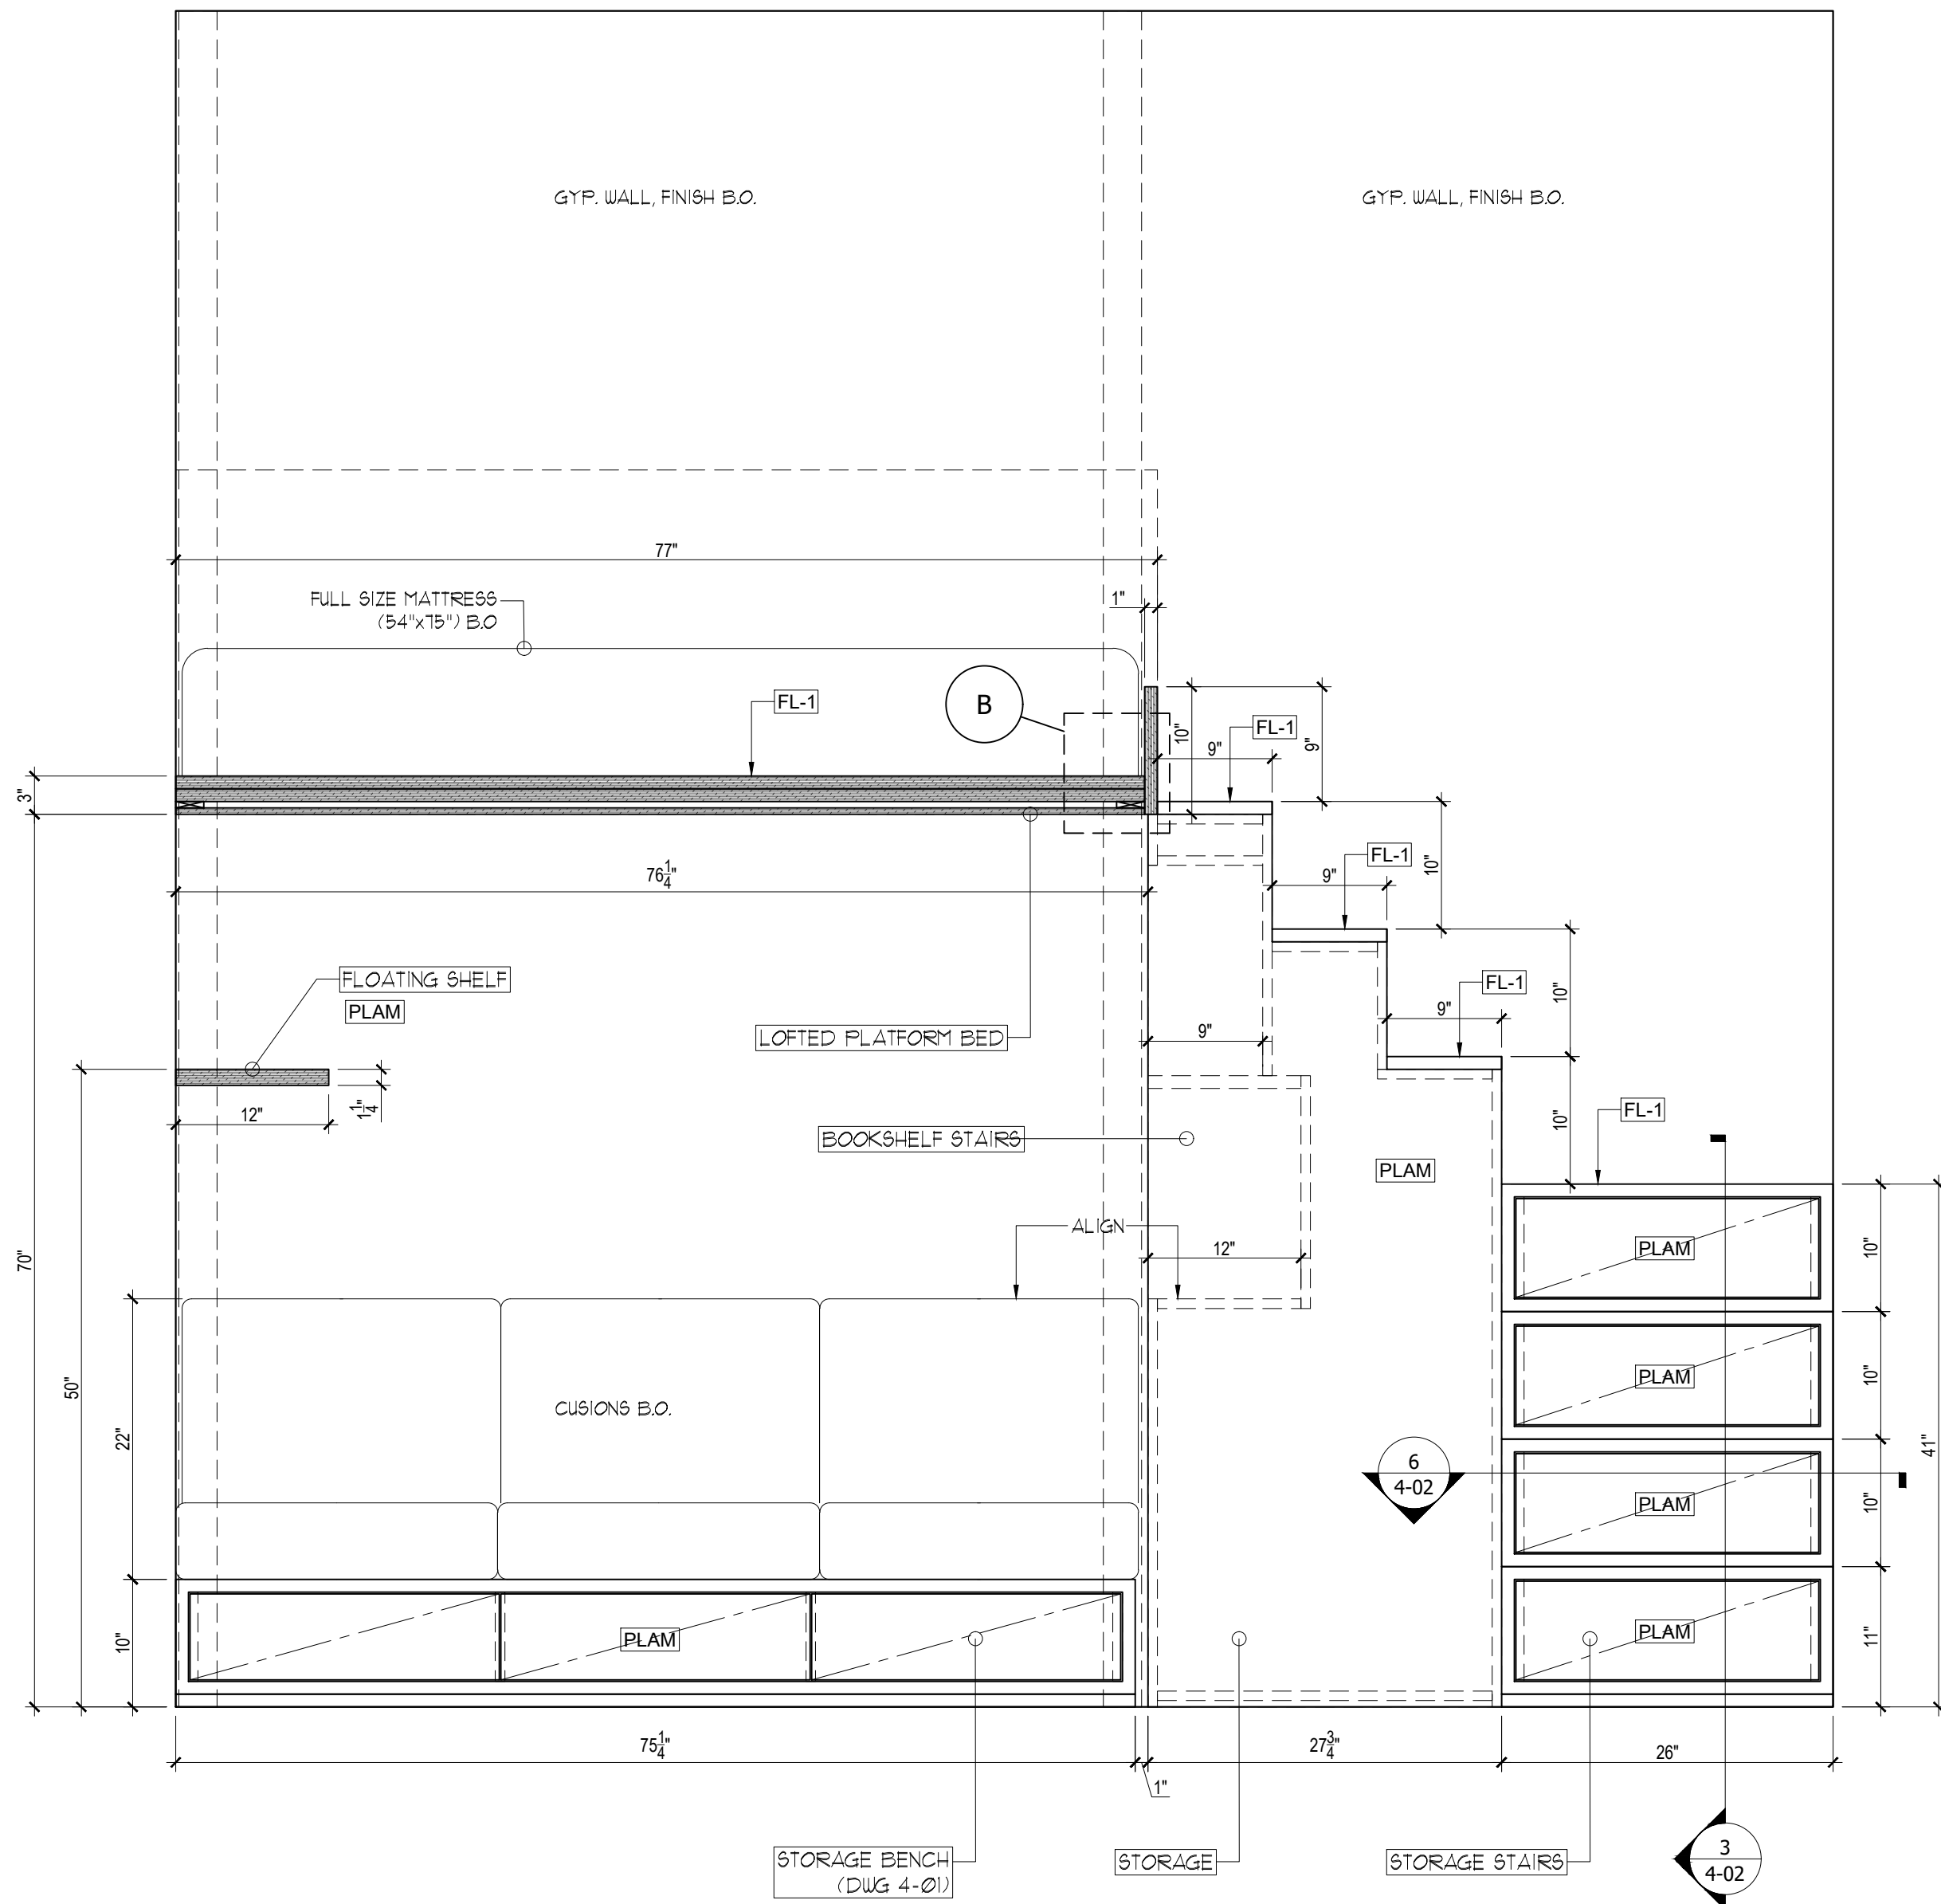


4 WEST ELEVATION
Scale: 1"=1'-0"

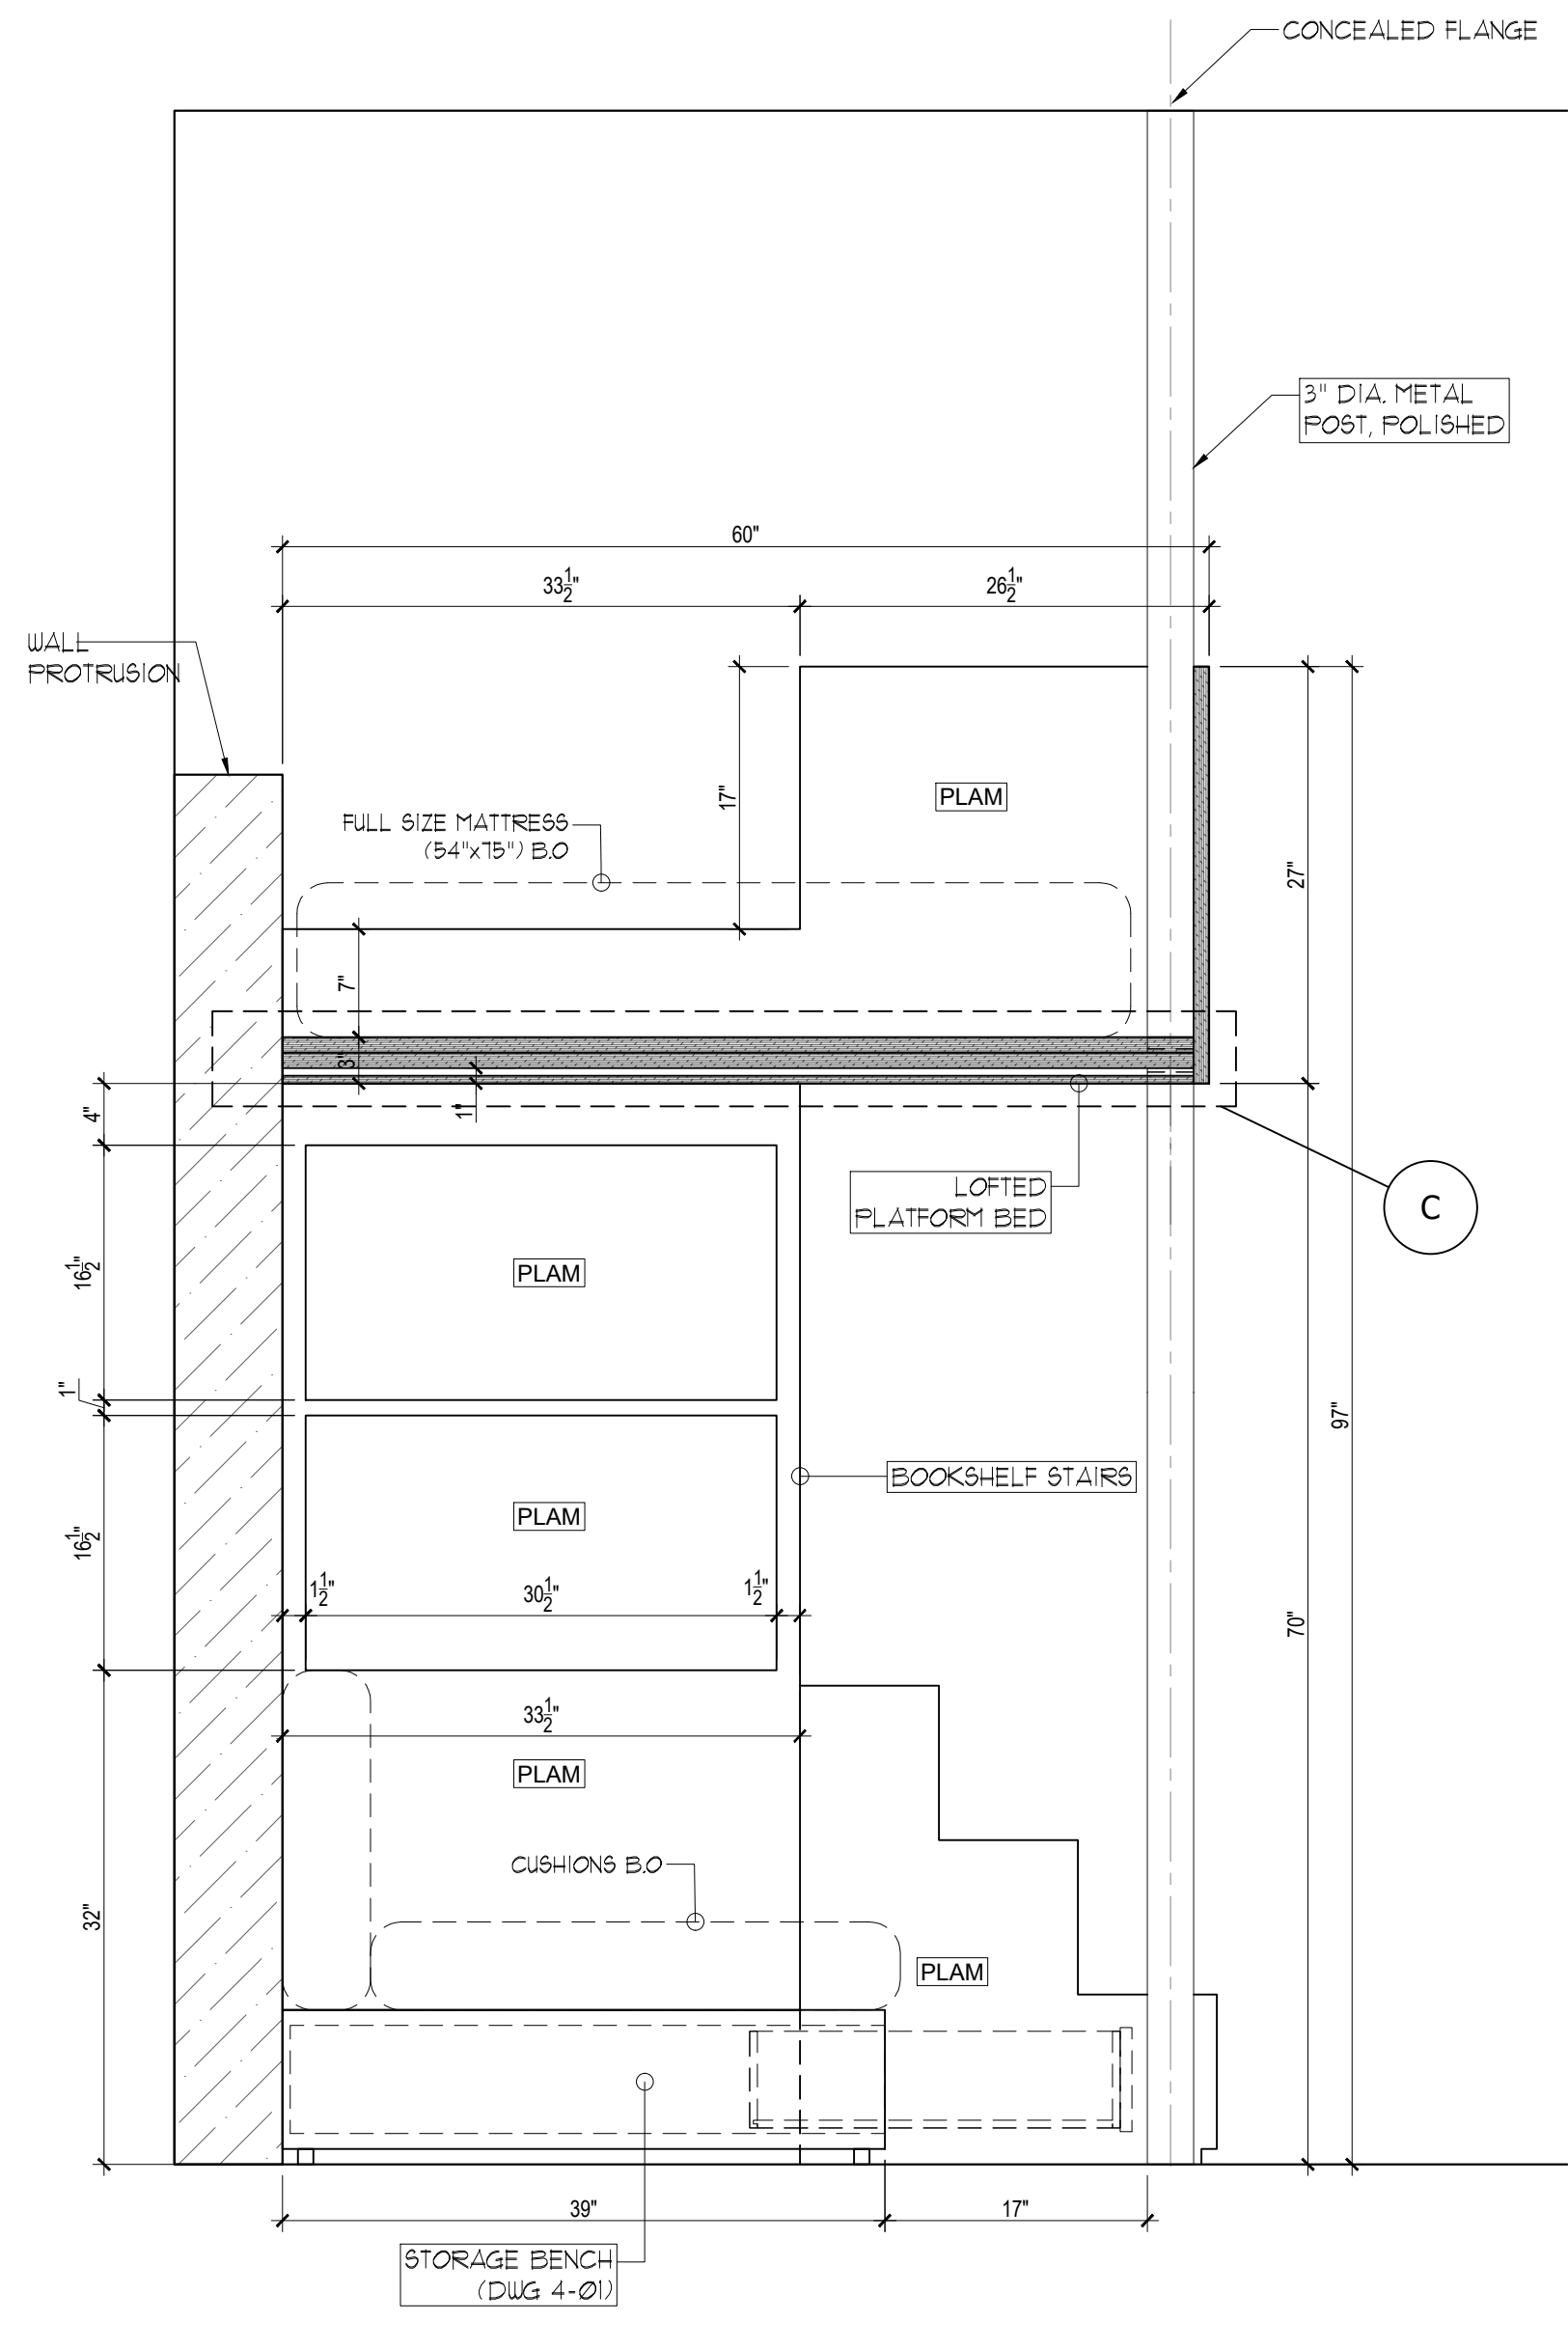


5 NORTH ELEVATION
Scale: 1"=1'-0"

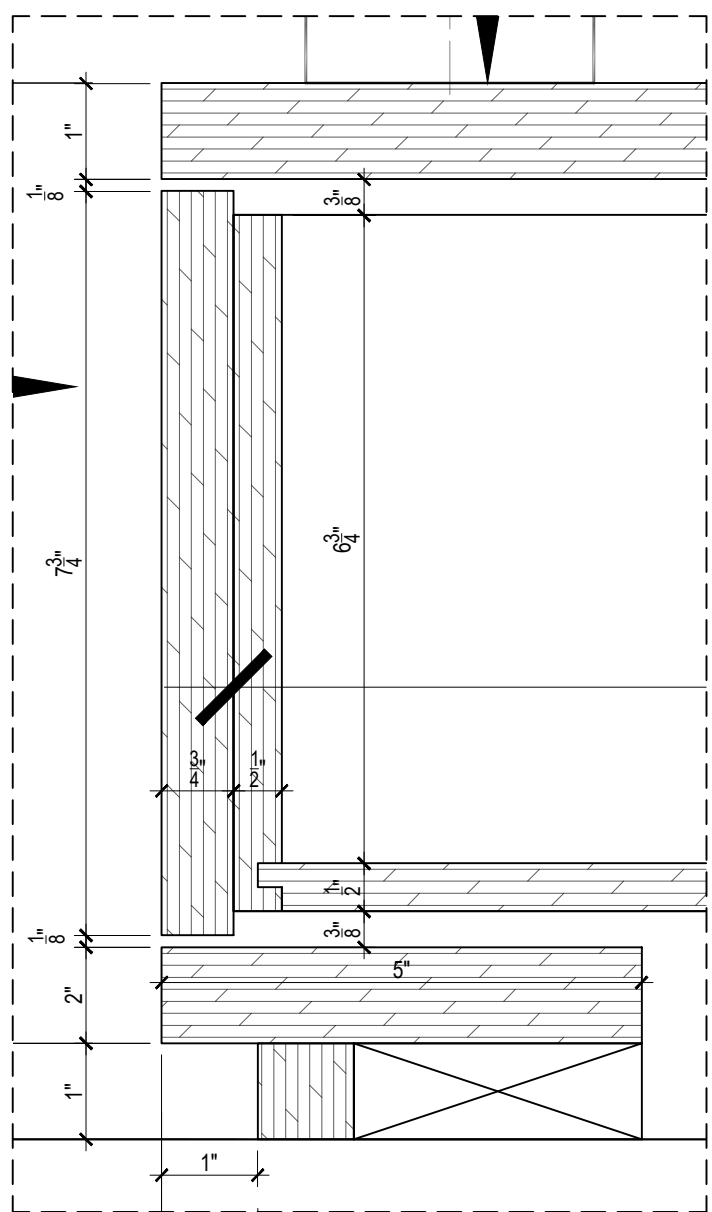


A DETAIL
Scale: 6"=1'-0"

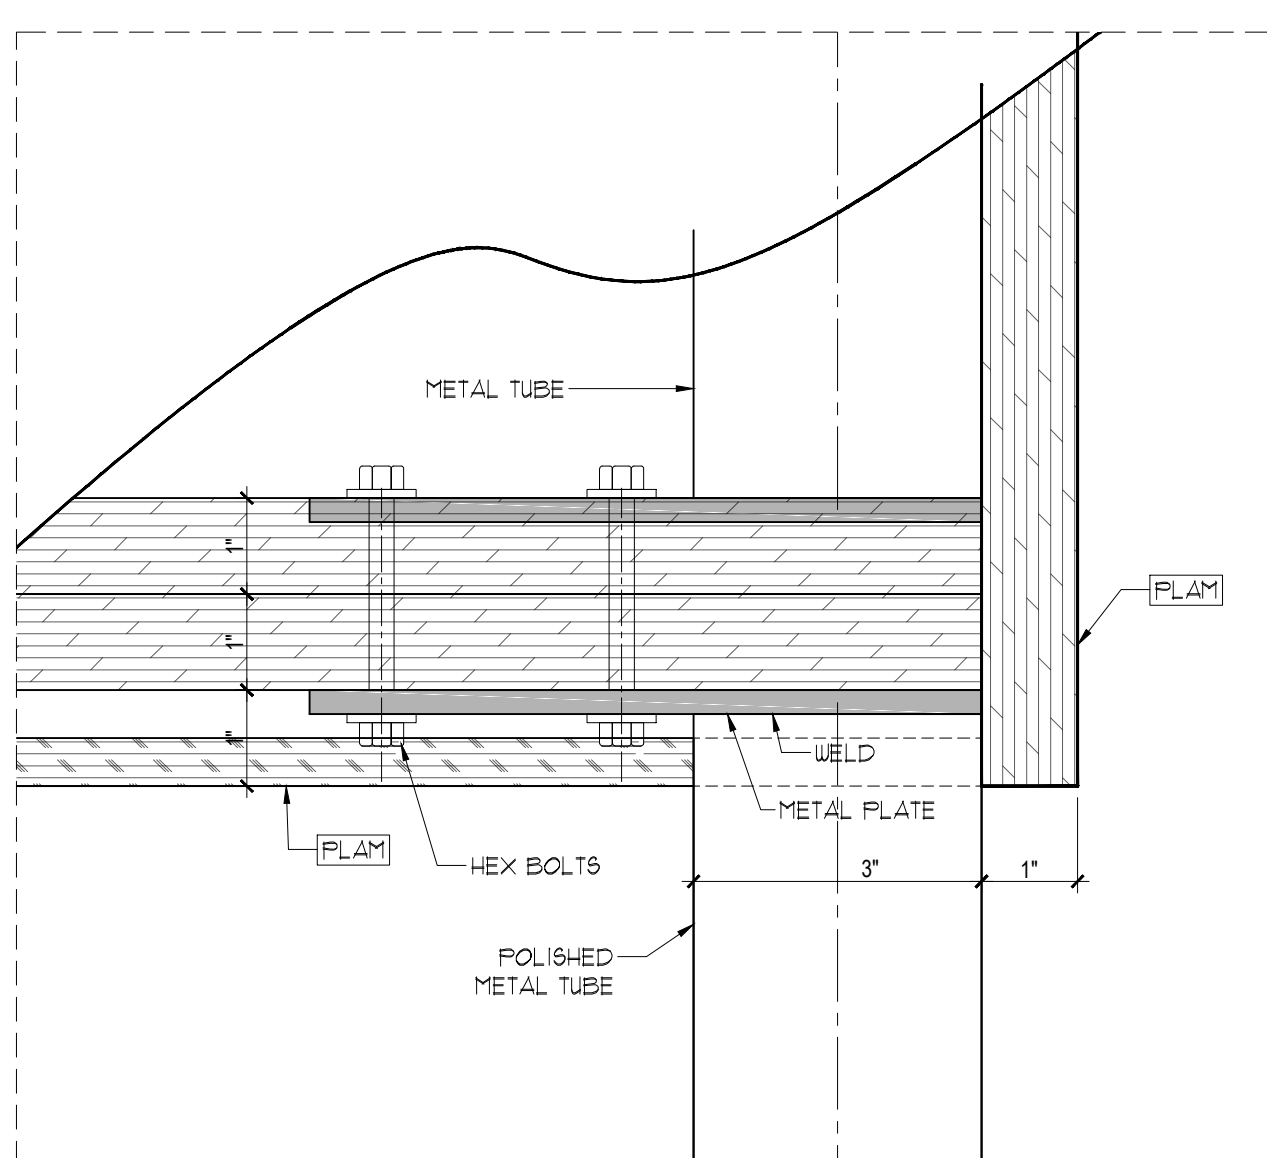

B DETAIL
Scale: 6"=1'-0"

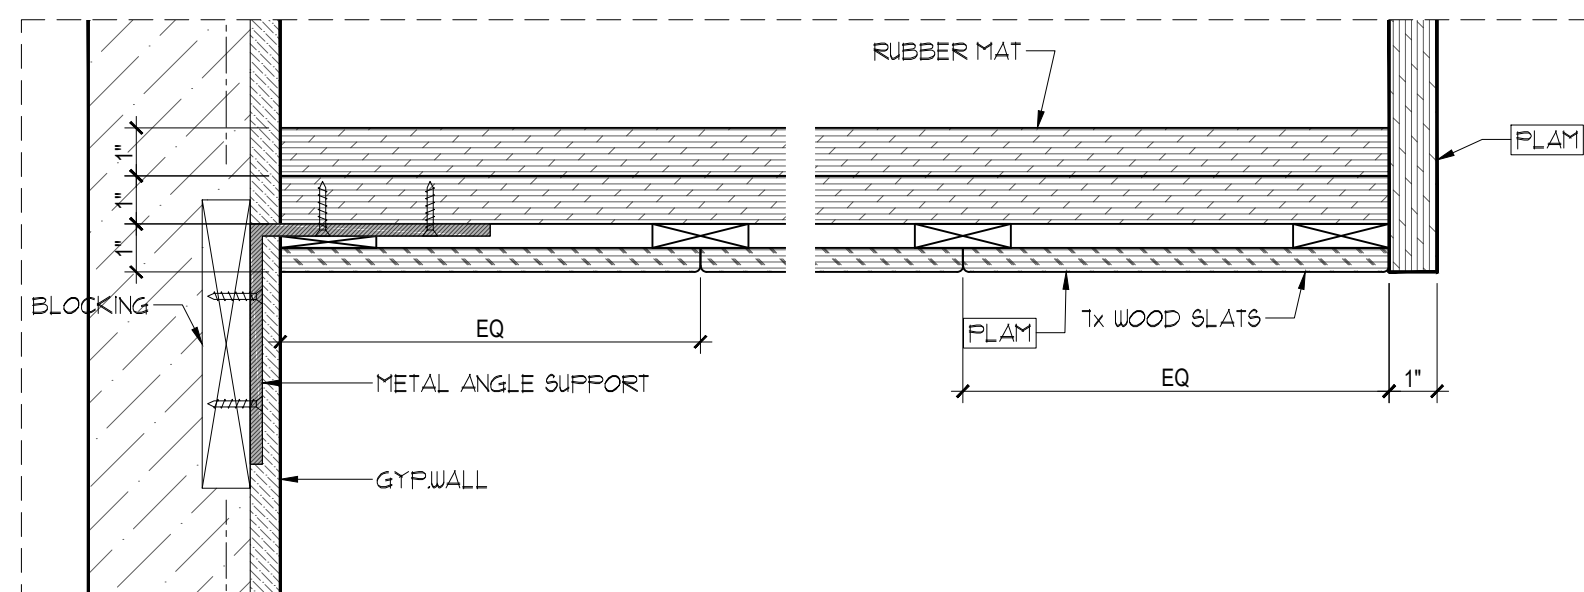

C DETAIL
Scale: 3"=1'-0"

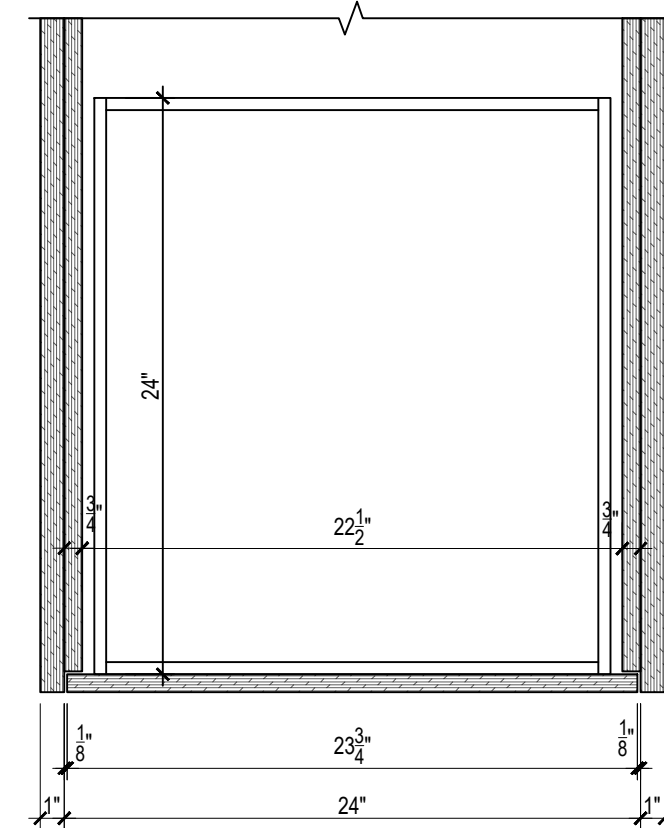


6 PLAN SECTION
Scale: 1-1/2"=1'-0"

HARDWARE SCHEDULE	
ITEM	DESCRIPTION
CABINET DOOR HINGES	CONCEALED HINGE, 105 OPEN, SOFT CLOSE
DRAWER SLIDES	SIDE MOUNT, FULL EXTENSION DRAWER SLIDE
DRAWER PULL	PUSH-TO-OPEN TOUCH LATCHES


FINISH SCHEDULE	
TAG	DESCRIPTION
PLAM	TRACELESS PLASTIC LAMINATE, WILSONART; 15501, SNOW WHITE VELVET
ML-1	CABINET INTERIOR FINISH, MATTE WHITE MELAMINE
FL-1	ROPPE; 992 LOW PROFILE RAISED CIRCULAR FLOOR

GENERAL NOTES	
1. SEE ARCHITECTURAL DWG FOR FINISH SCHEDULE	
2. ARCHITECT PLEASE CONFIRM ALL MARKED/NOTED CONDITIONS	
3. ALL DIMENSIONS ARE VERIFY IN THE FIELD	
· GC TO COORDINATE EXACT LOCATION OF OUTLET WITH MILLWORK	
· GC TO PROVIDE ALL NECESSARY BLOCKING AS REQUIRED	

NAME:		DATE:	
EL		03/12/2021	
EL		3/25/2021	
NO:		REVISIONS:	
1		SUBMISSION FOR APPROVAL	
2		SUBMISSION FOR APPROVAL	
SAMPLE PROJECT		Finepoint	
Accelerating Excellence		DATE :	
03/01/2021		DRAWN BY :	
EL		ARCHITECT :	
BRAEDEN'S BEDROOM		DRAWING TITLE :	
PLAN,ELEVATIONS,SECTIONS		ROOM OR SPACE :	
FLOOR :		PROJECT NUMBER:	
049-21		DRAWING NUMBER:	
4-02		2 OF 3	

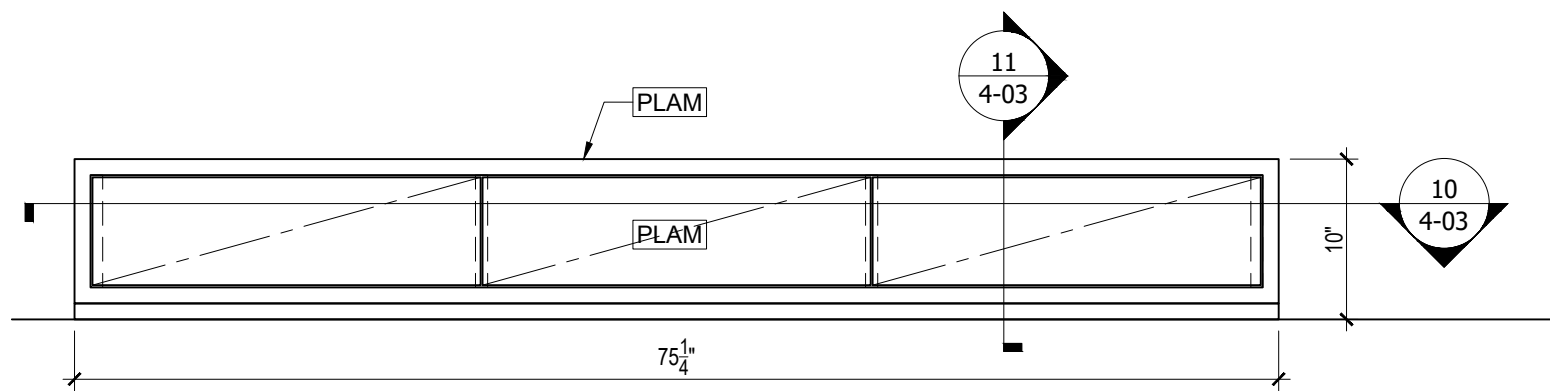


7 STORAGE BENCH -FRONT VIEW
Scale: 1"=1'-0"

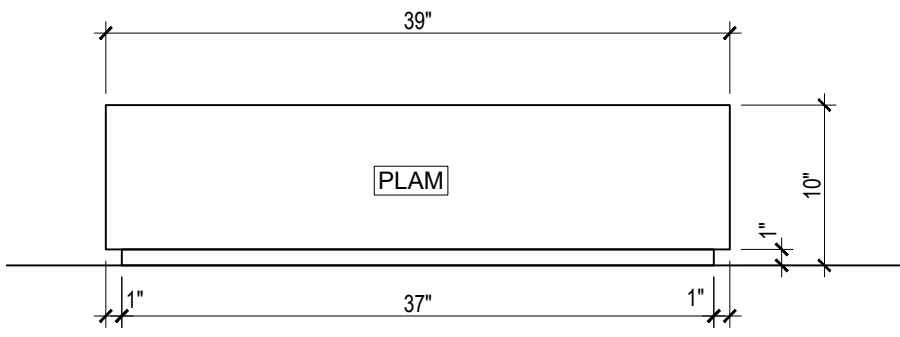


8 STORAGE BENCH -FRONT VIEW
Scale: 1"=1'-0"




9 STORAGE BENCH -TOP VIEW
Scale: 1"=1'-0"

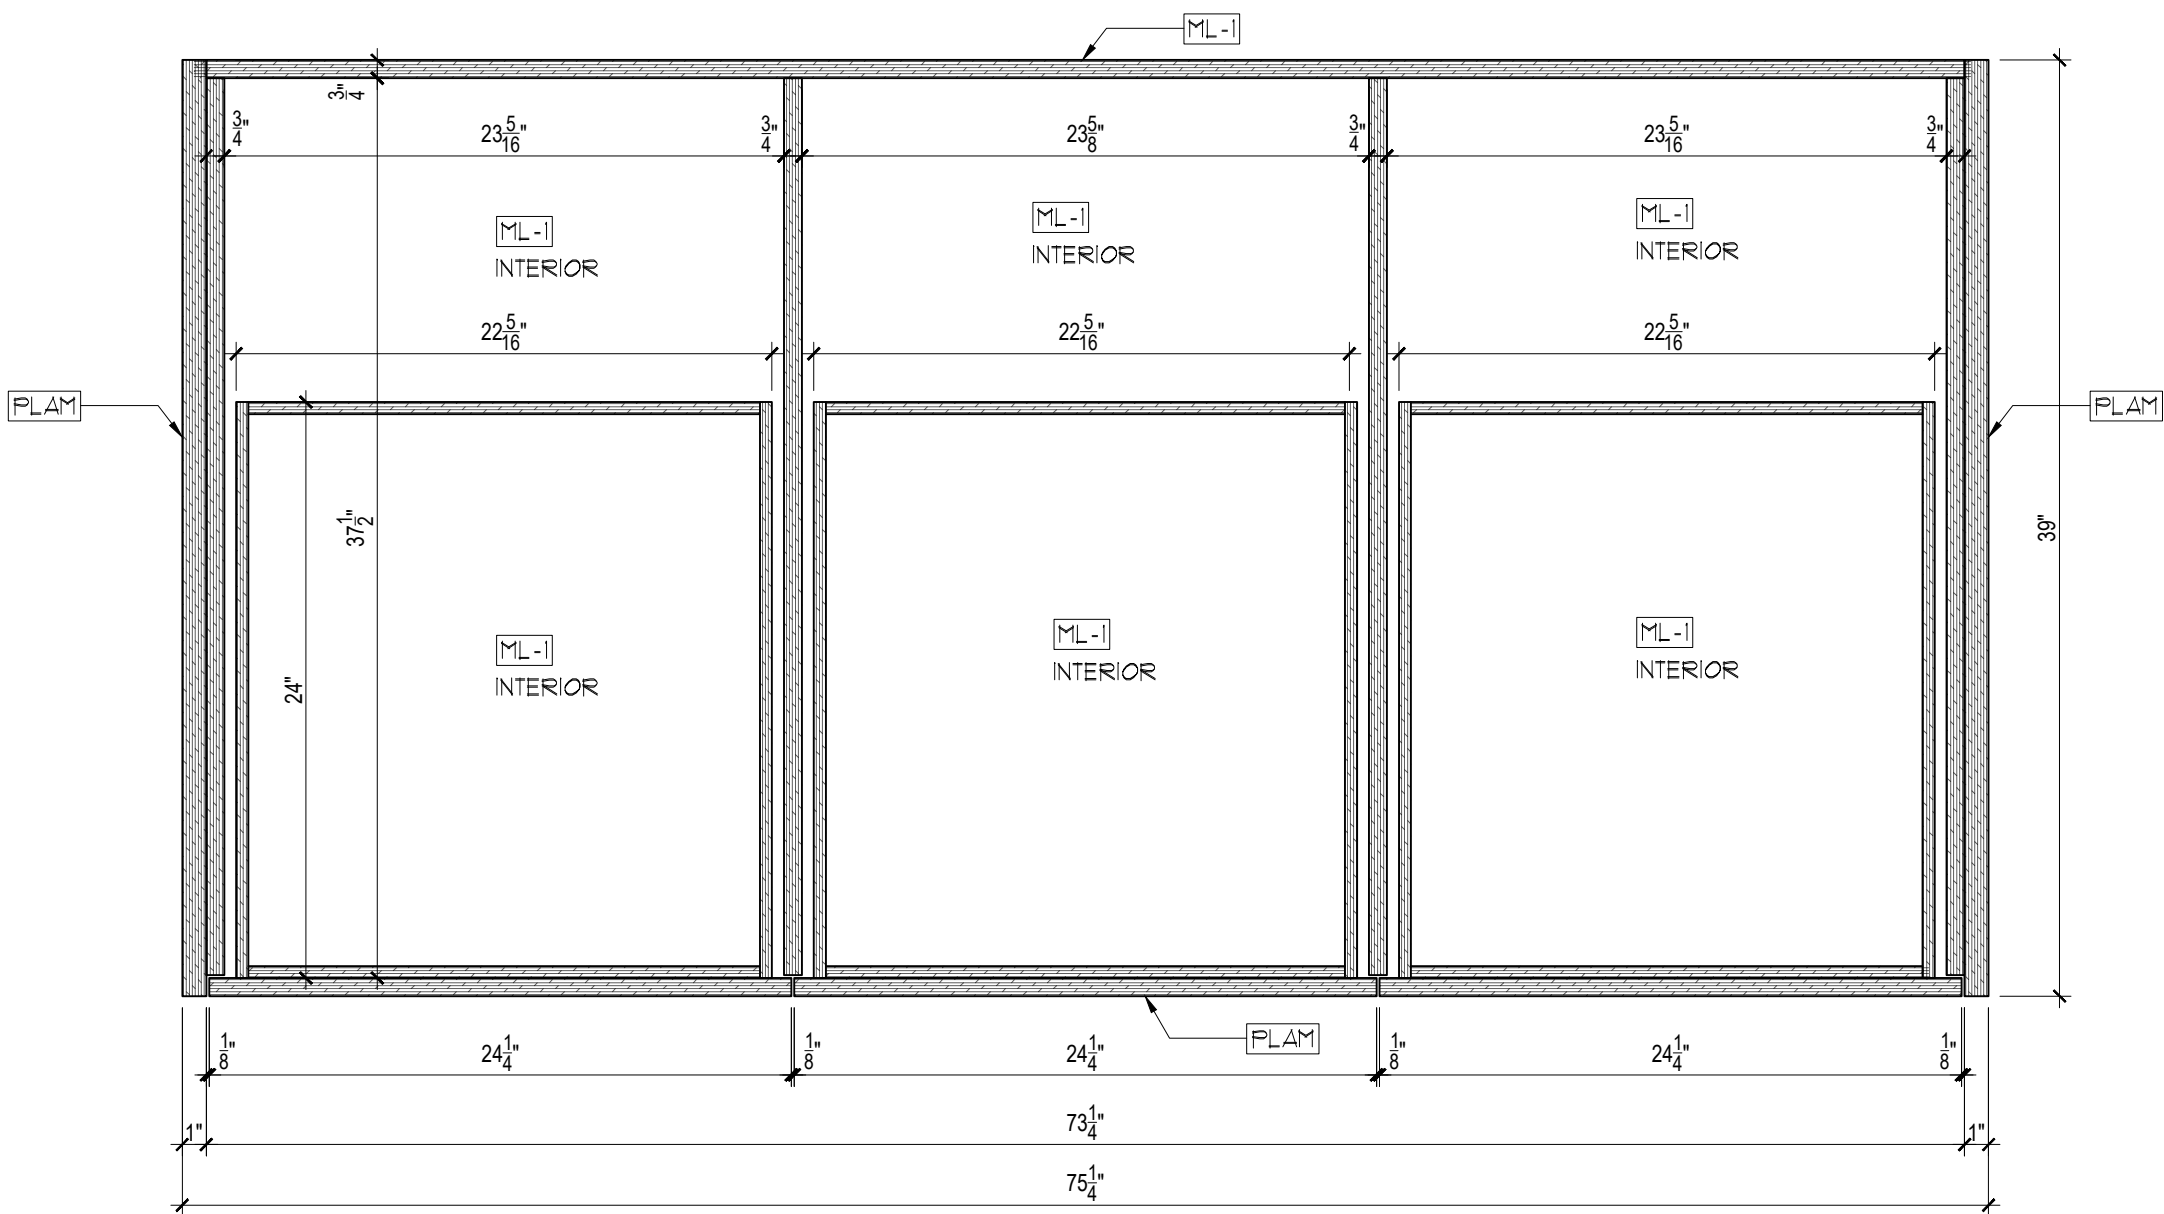


10 STORAGE BENCH -PLAN SECTION
Scale: 1-1/2"=1'-0"

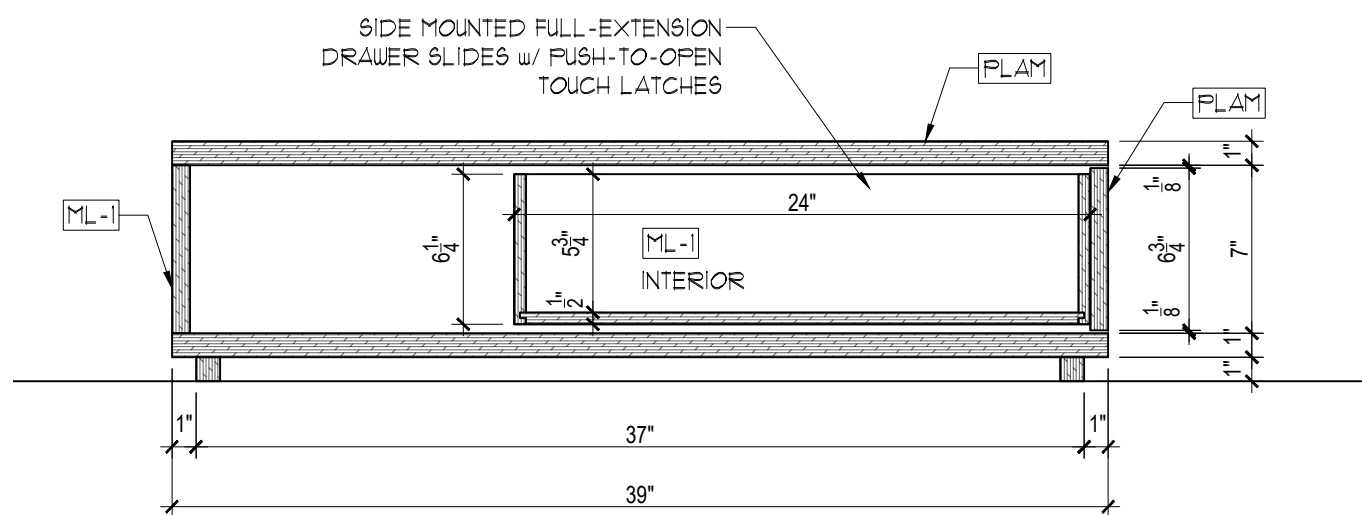


11 STORAGE BENCH -VERT. SECTION
Scale: 1-1/2"=1'-0"

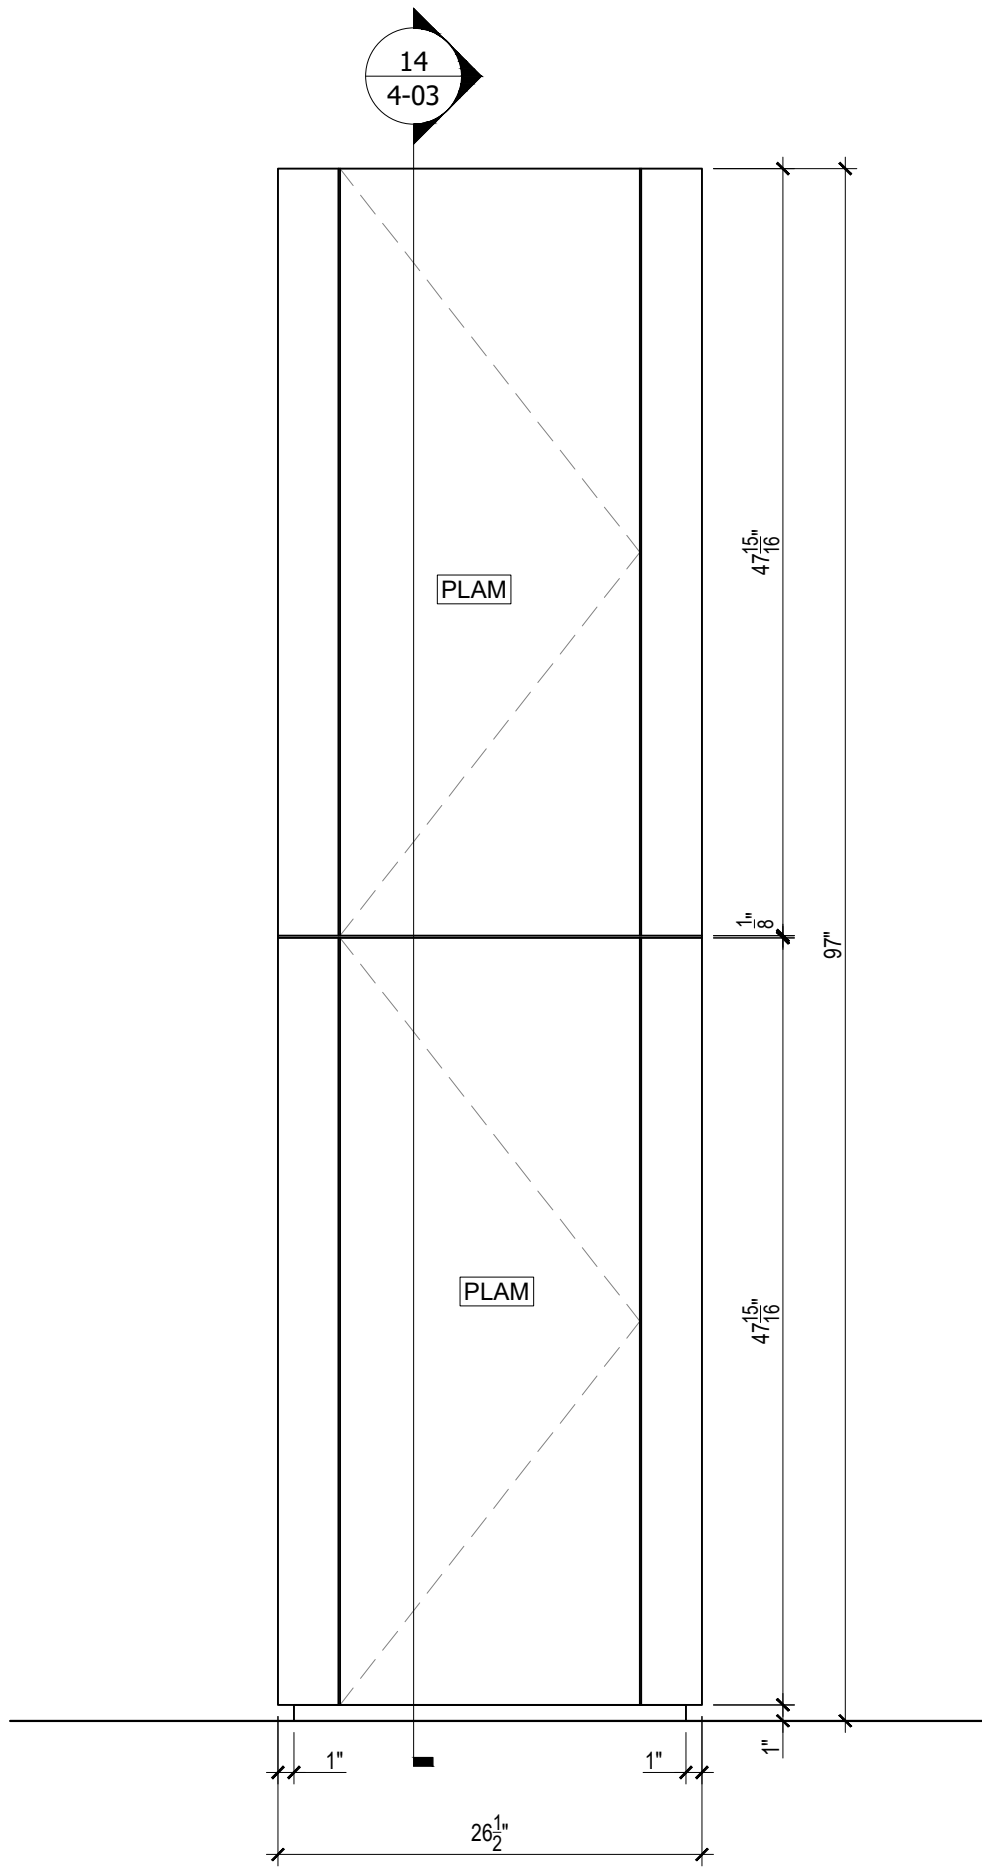


12 STORAGE UNIT -FRONT VIEW
Scale: 1"=1'-0"

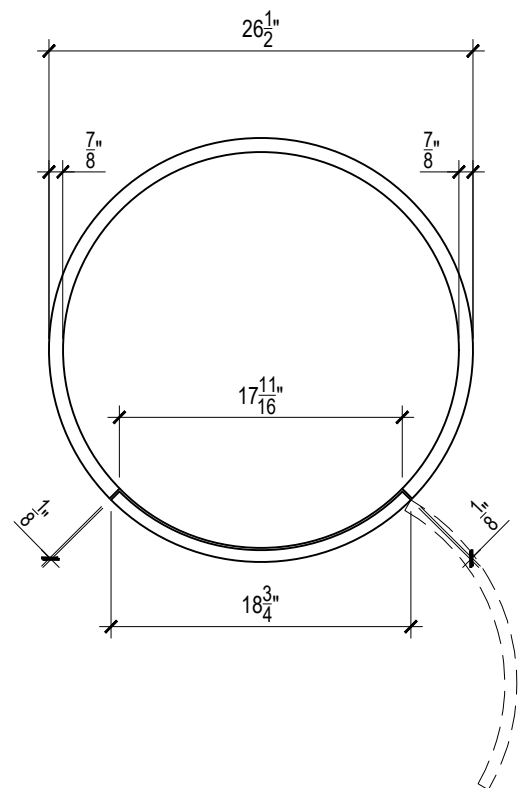


13 STORAGE UNIT -TOP VIEW
Scale: 1"=1'-0"

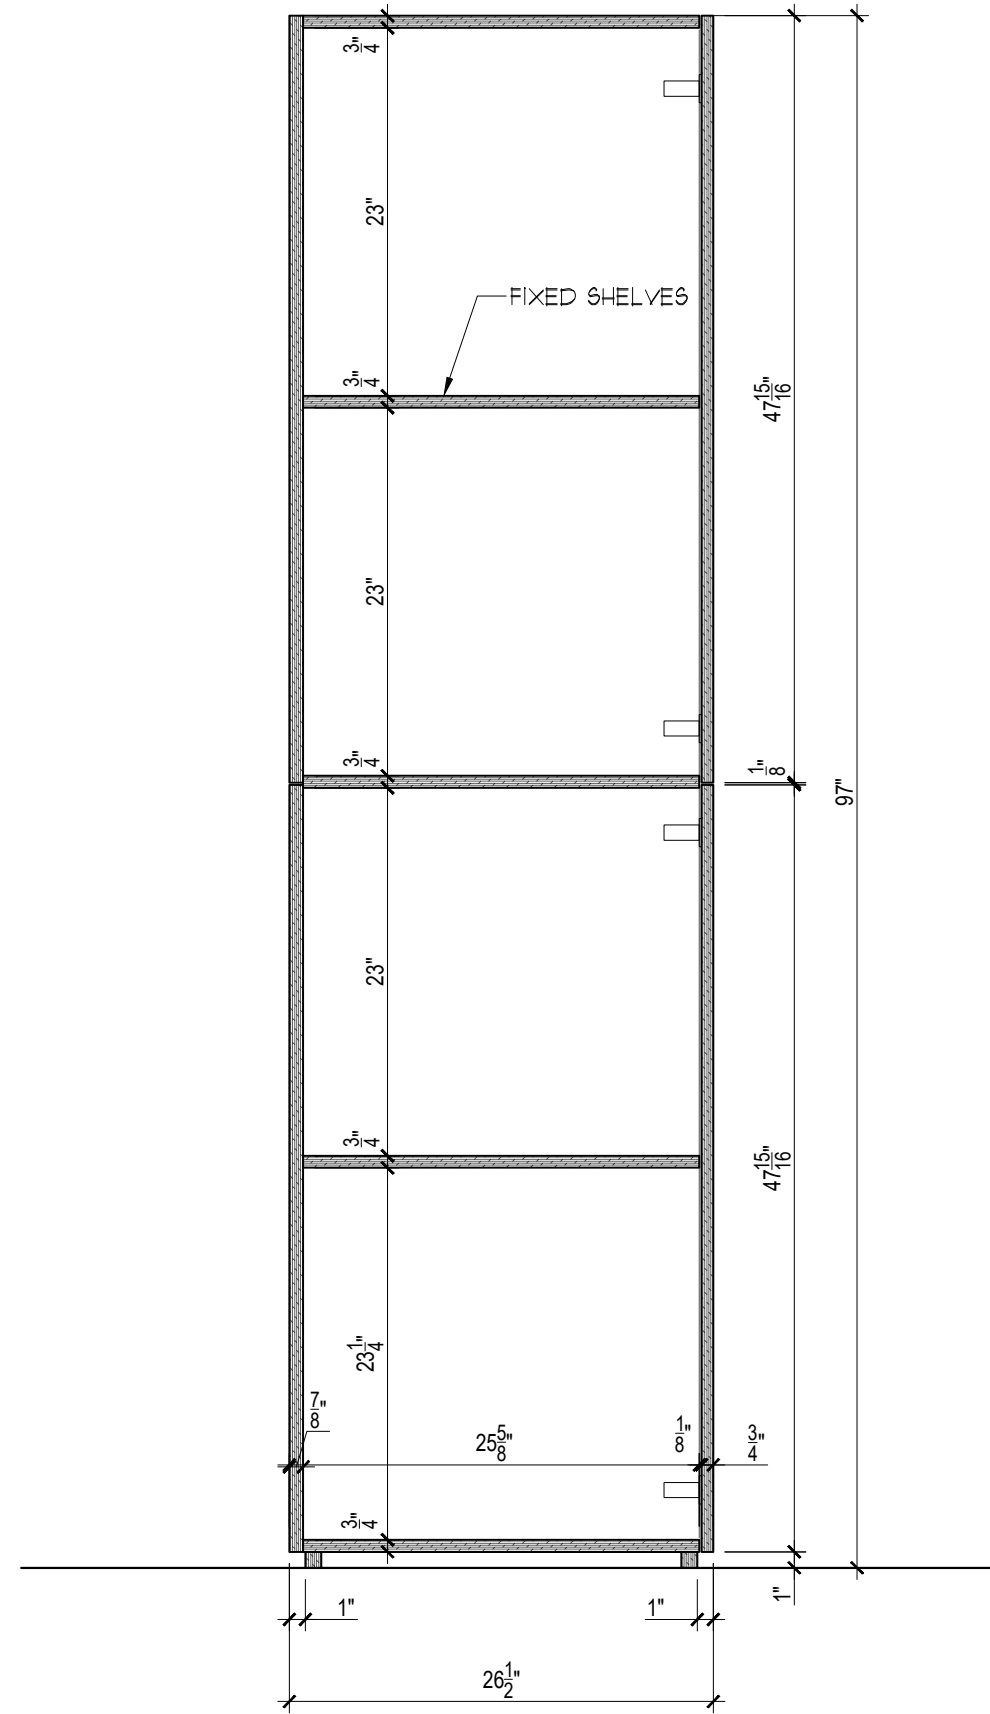

14 STORAGE UNIT -VERT. SECTION
Scale: 1"=1'-0"

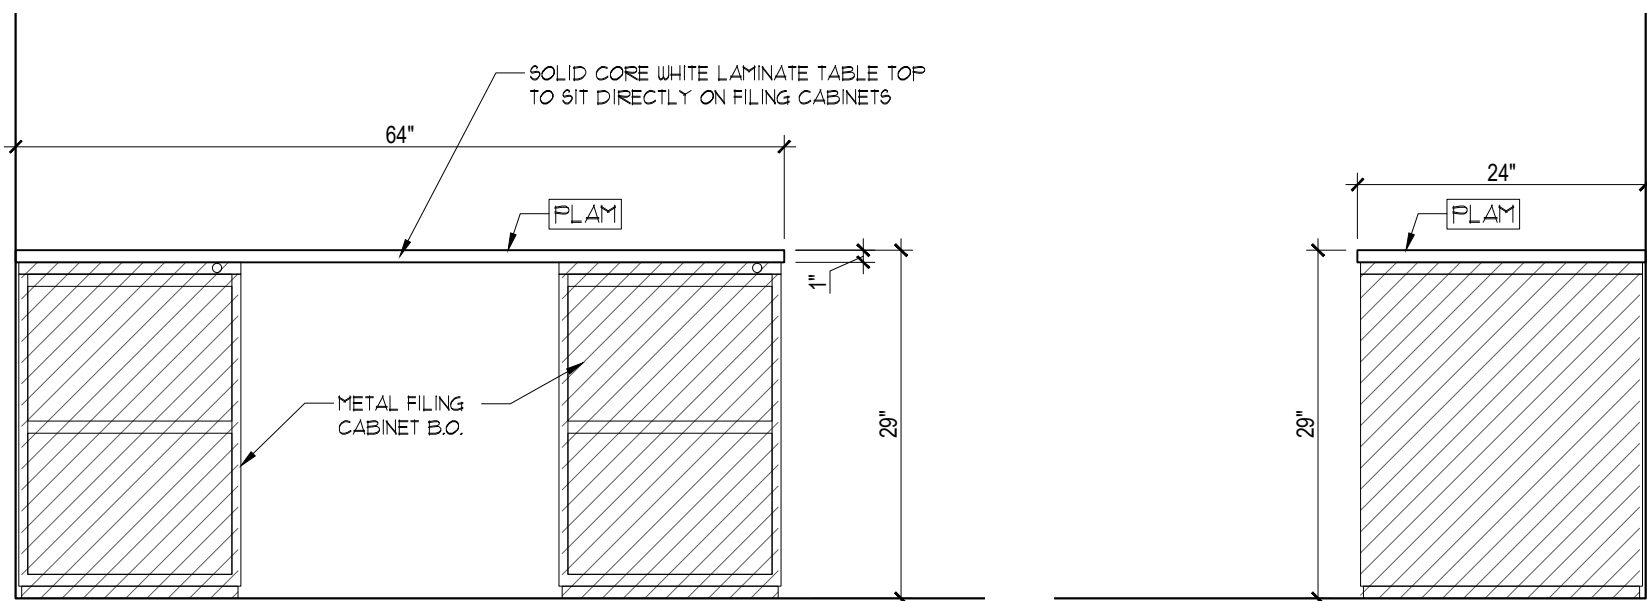

15 EAST ELEVATION -DESK
Scale: 3/4"=1'-0"

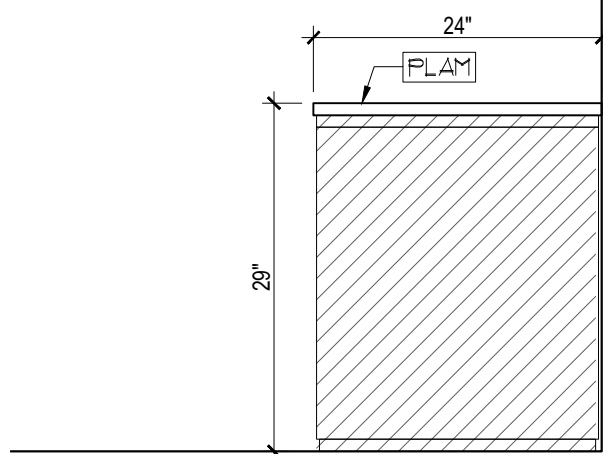

16 DESK -SIDE VIEW
Scale: 3/4"=1'-0"

HARDWARE SCHEDULE	
ITEM	DESCRIPTION
CABINET DOOR HINGES	CONCEALED HINGE, 105 OPEN, SOFT CLOSE
DRAWER SLIDES	SIDE MOUNT, FULL EXTENSION DRAWER SLIDE
DRAWER PULL	PUSH-TO-OPEN TOUCH LATCHES

FINISH SCHEDULE	
TAG	DESCRIPTION
PLAM	TRACELESS PLASTIC LAMINATE, WILSONART; 15501, SNOW WHITE VELVET
ML-1	CABINET INTERIOR FINISH, MATTE WHITE MELAMINE
FL-1	ROPPE; 992 LOW PROFILE RAISED CIRCULAR FLOOR

GENERAL NOTES	
1. SEE ARCHITECTURAL DWG FOR FINISH SCHEDULE 2. ARCHITECT PLEASE CONFIRM ALL MARKED/NOTED CONDITIONS 3. ALL DIMENSIONS ARE VERIFY IN THE FIELD	
· GC TO COORDINATE EXACT LOCATION OF OUTLET WITH MILLWORK · GC TO PROVIDE ALL NECESSARY BLOCKING AS REQUIRED	

NO:	REVISIONS:	NAME:	DATE:
1	SUBMISSION FOR APPROVAL	EL	03/12/2021
2	SUBMISSION FOR APPROVAL	EL	3/25/2021

SAMPLE PROJECT

Firepoint
Accelerating Excellence

DATE :	03/01/2021
DRAWN BY :	EL
ARCHITECT :	
CONTRACTOR :	
DRAWING TITLE :	BRAEDEN'S BEDROOM PLAN,ELEVATIONS,SECTIONS
ROOM OR SPACE :	FLOOR : -
PROJECT NUMBER:	049-21
DRAWING NUMBER:	4-03

3 OF 3