




**A** 30TH FLOOR MARKETING KEY PLAN  
SCALE: 1/16"=1'-0"

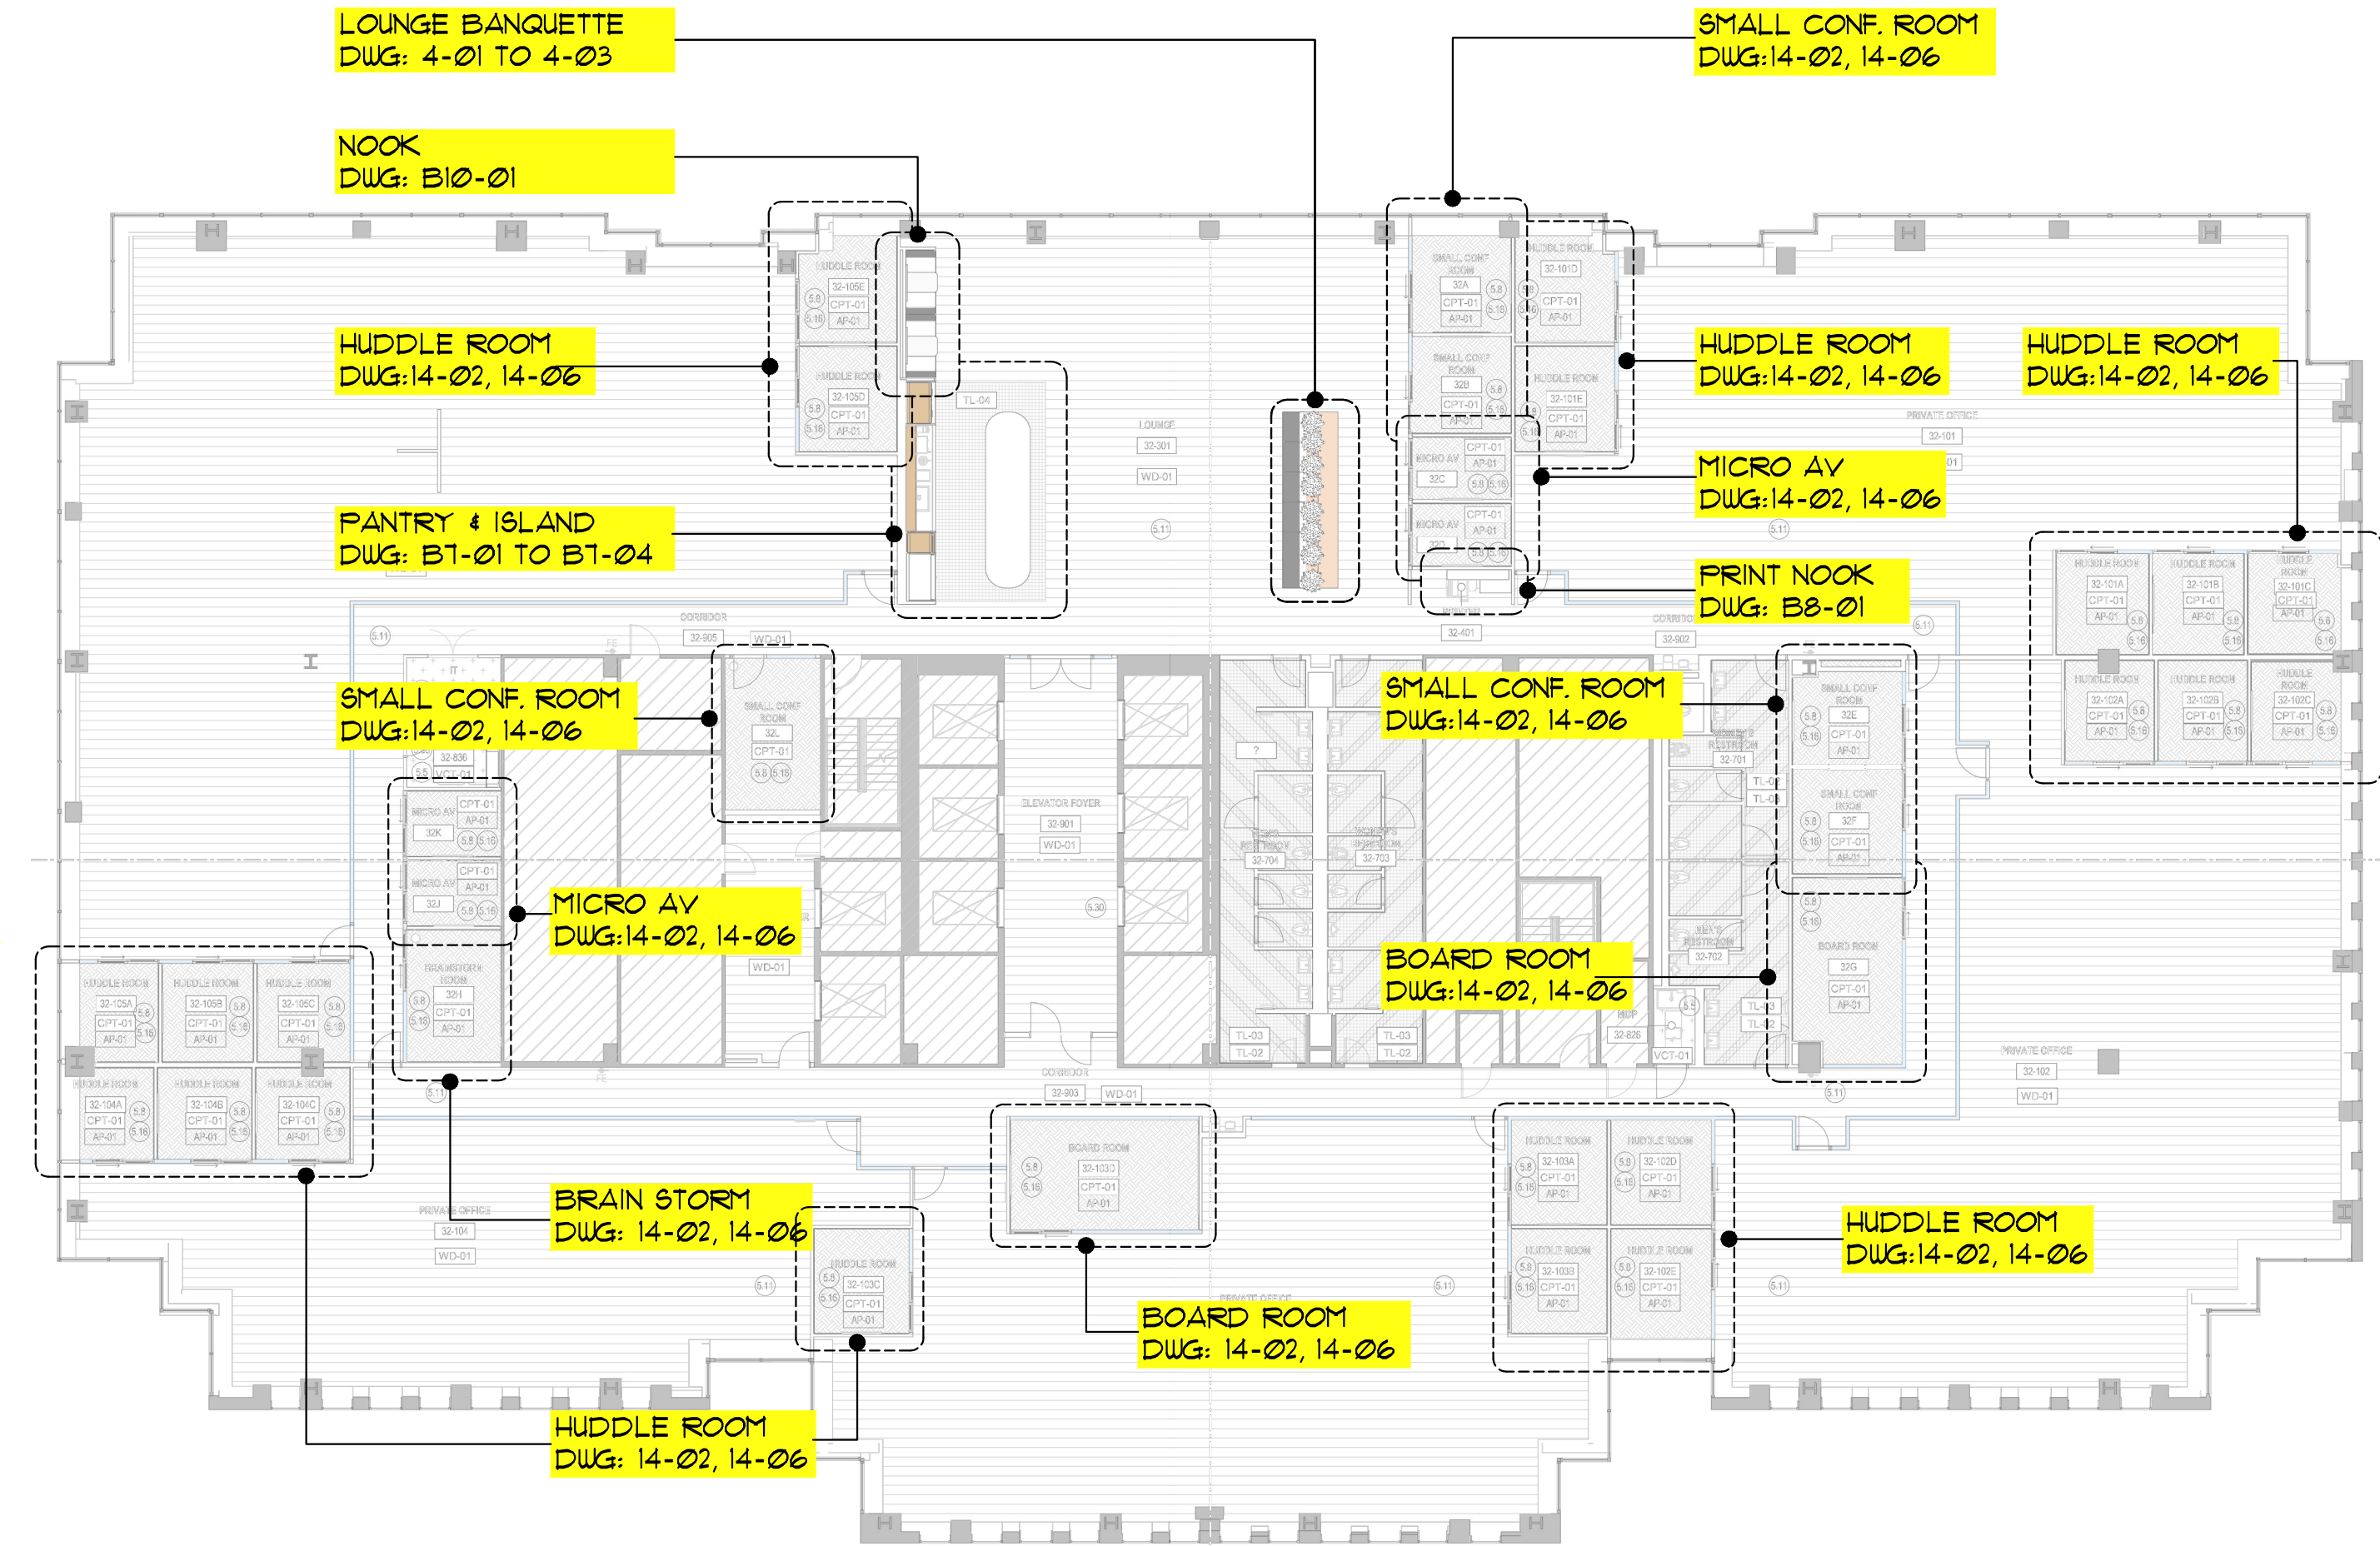

**B** 32ND MARKETING FLOOR KEY PLAN  
SCALE: 1/16"=1'-0"

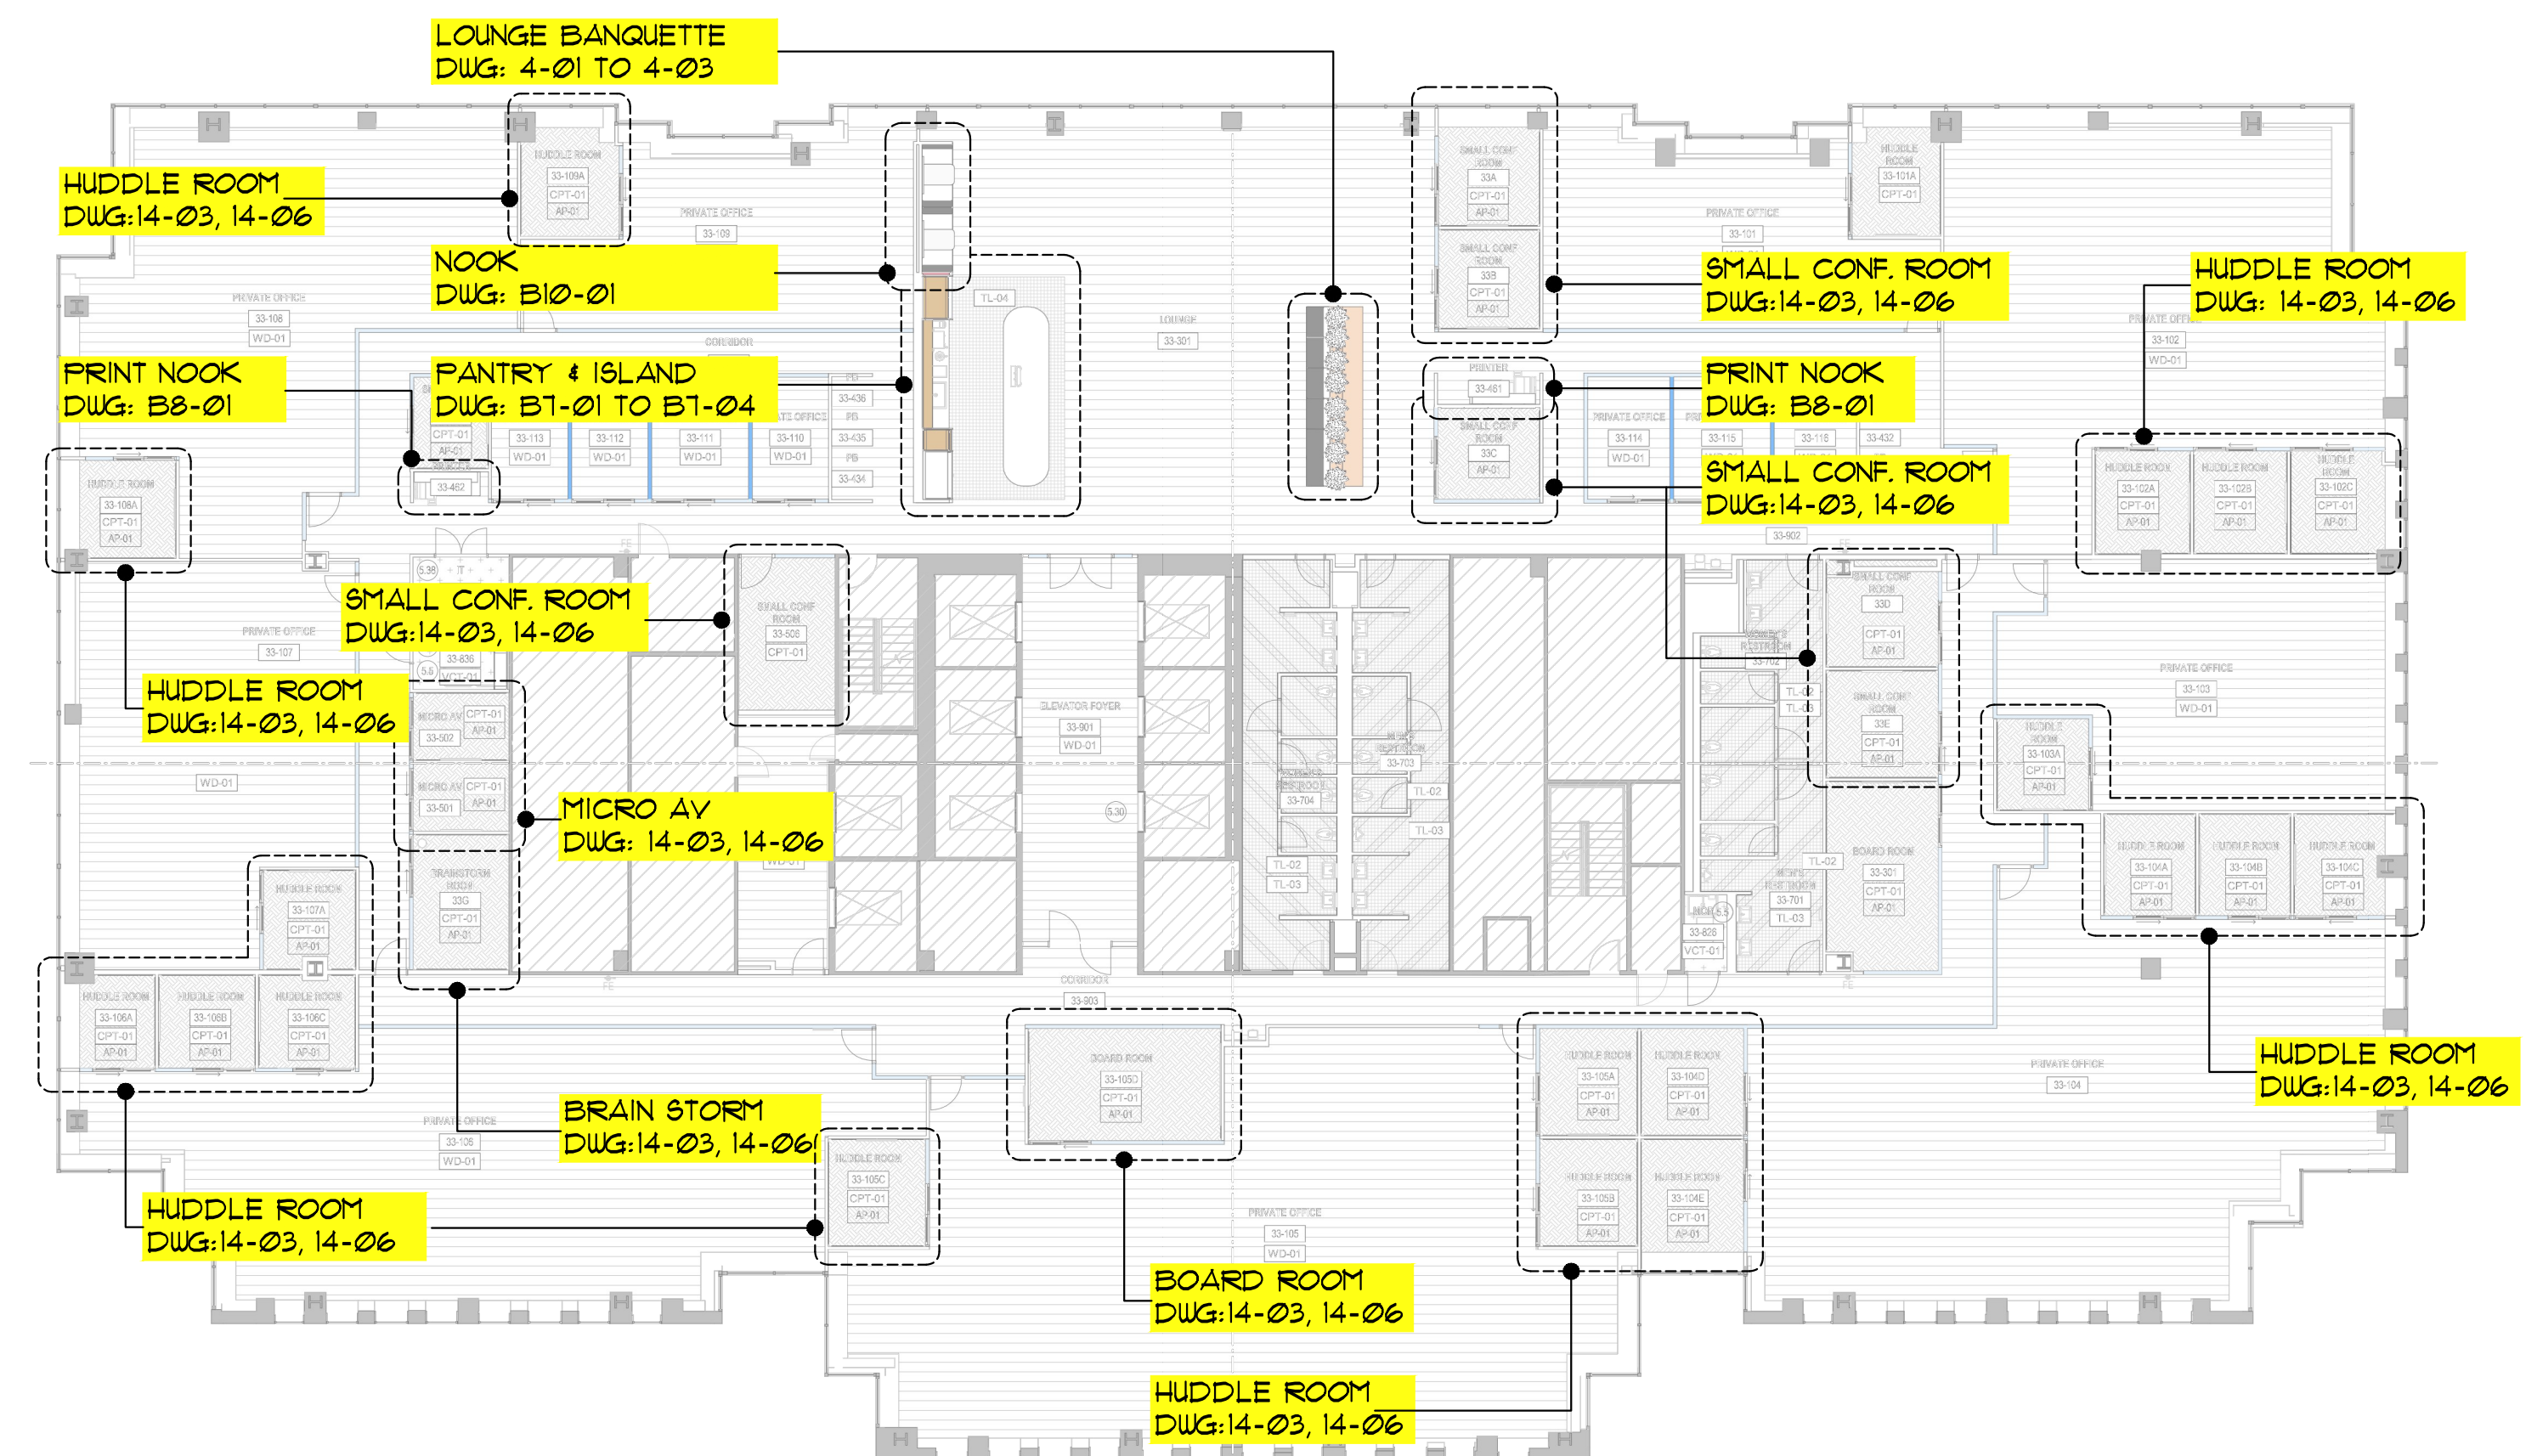


**C** 33RD MARKETING FLOOR KEY PLAN  
SCALE: 1/16"=1'-0"

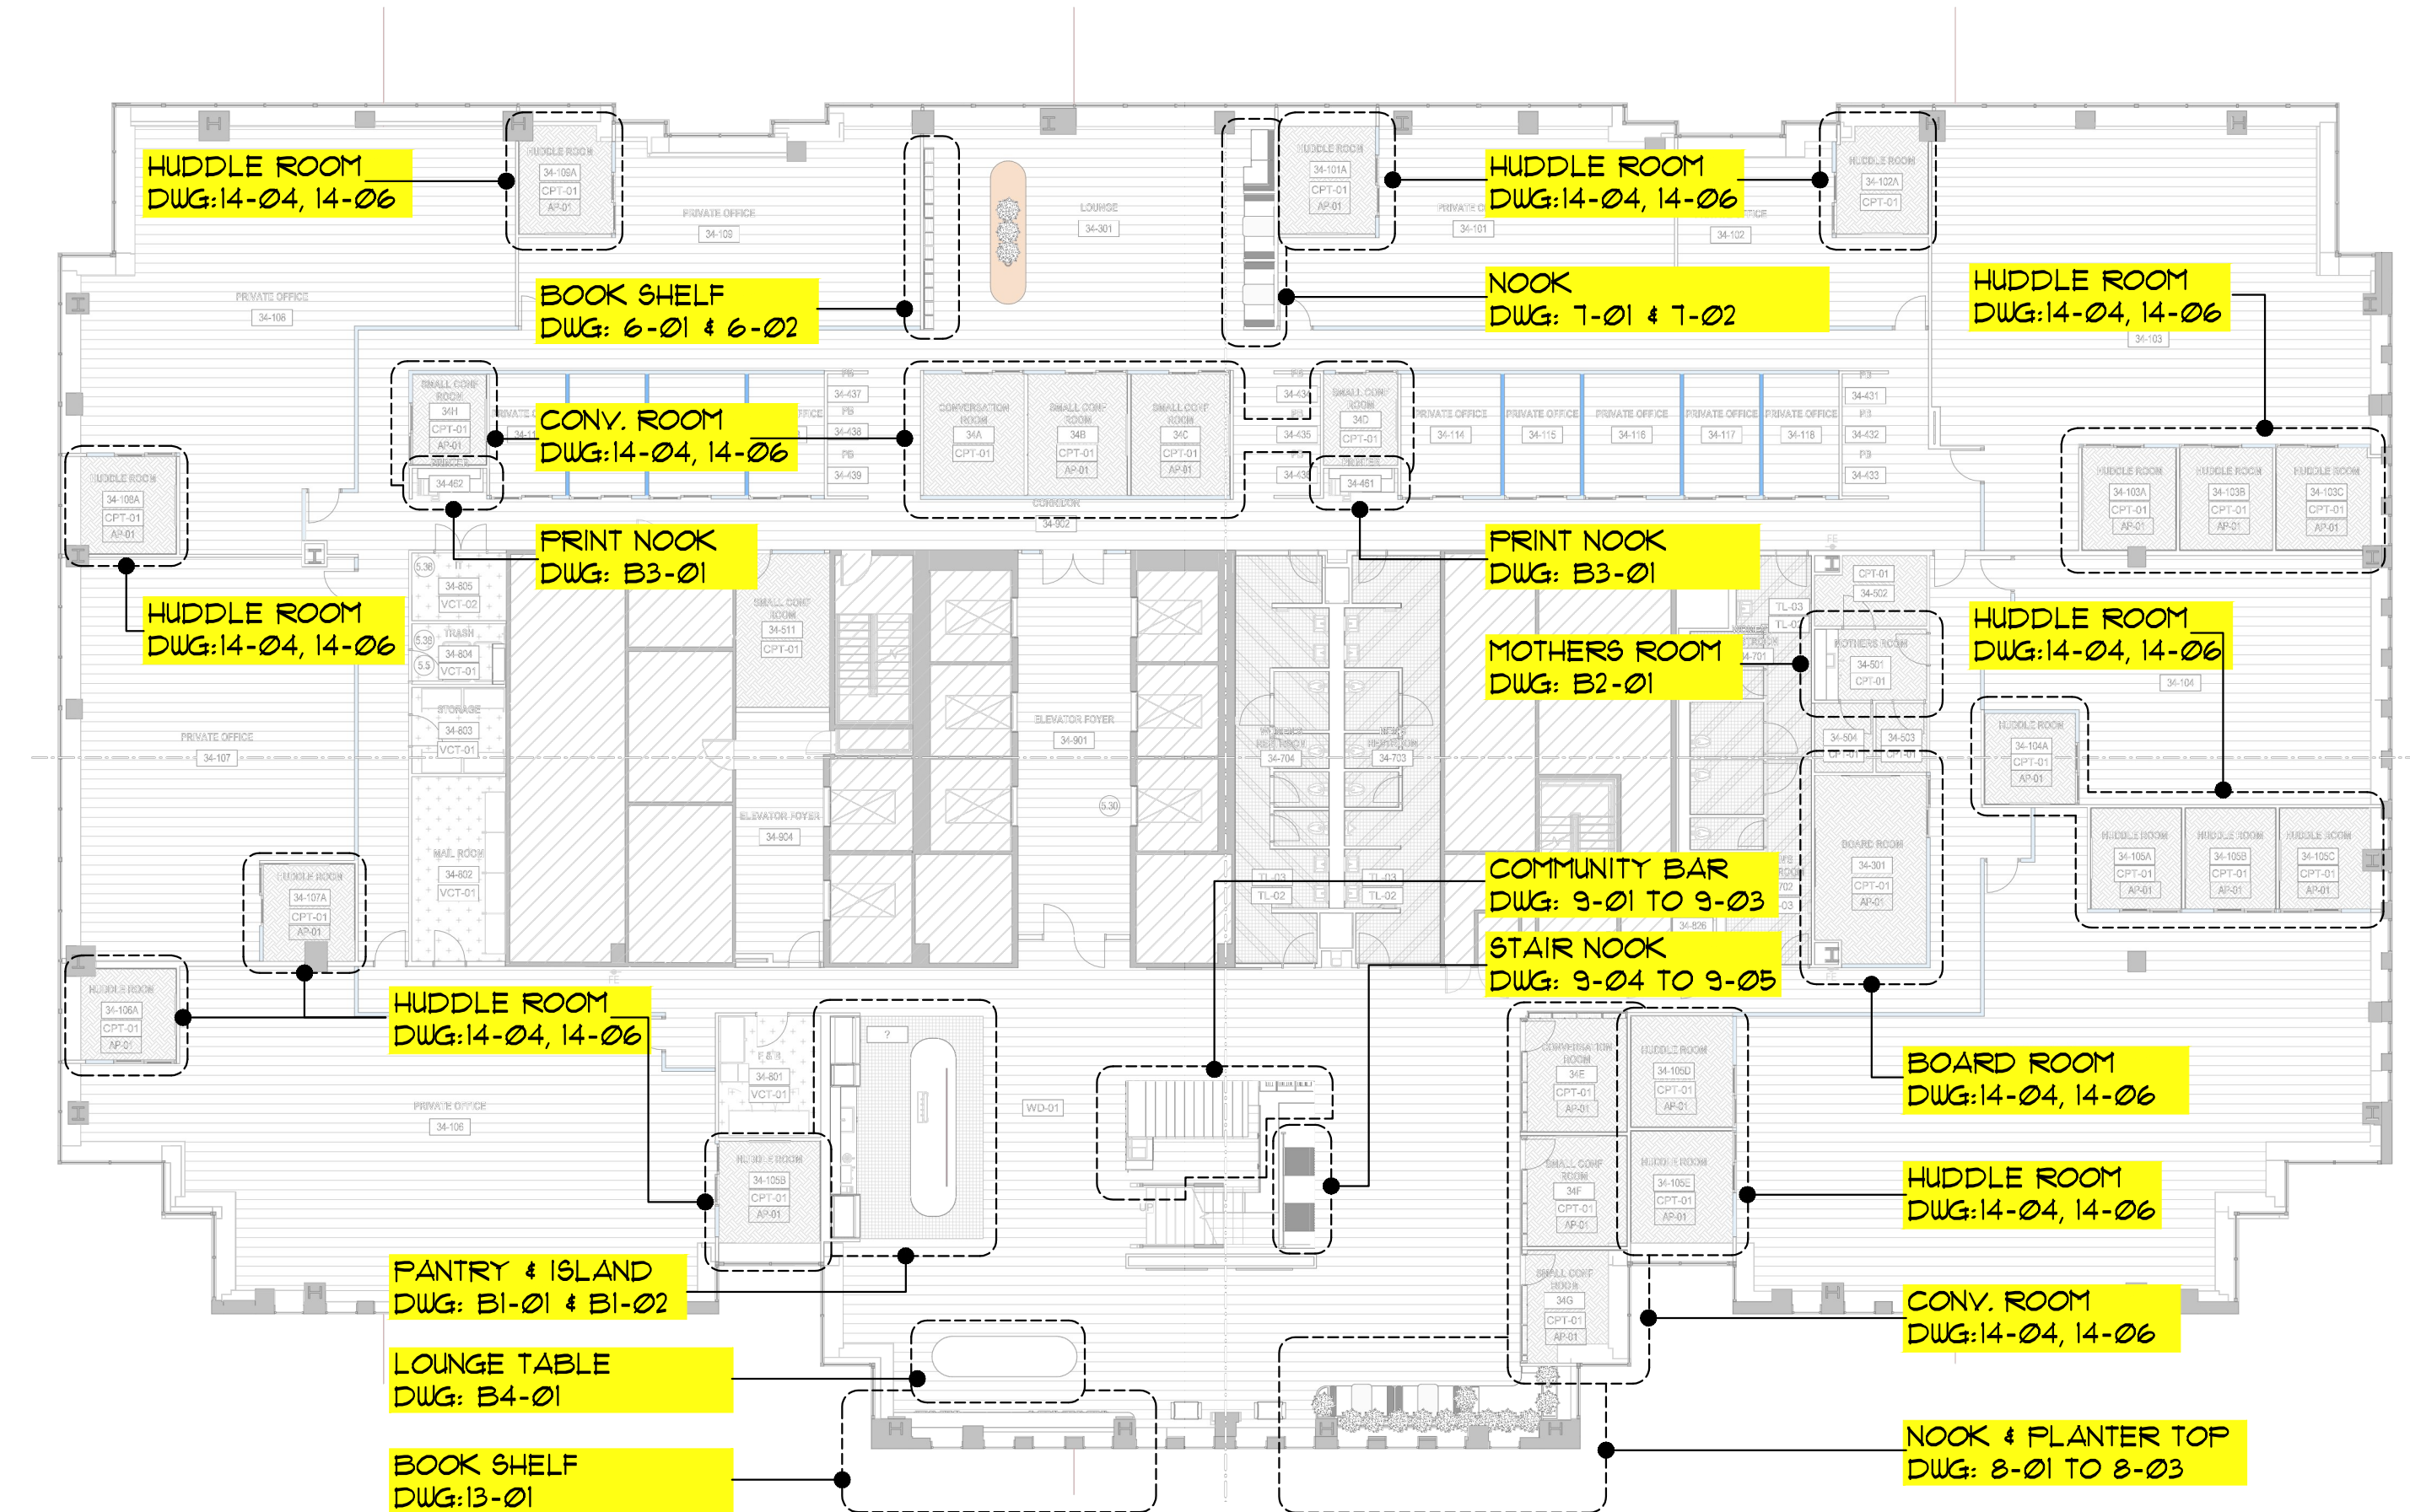


**D** 34TH MARKETING FLOOR KEY PLAN  
SCALE: 1/16"=1'-0"

DATE:	04/29/2019
NAME:	LA
REVISIONS:	SUBMISSION FOR APPROVAL
NO.	
<b>SAMPLE PROJECT</b>	
<b>Firepoint</b> Accelerating Excellence	
DATE:	04/23/2019
DRAWN BY:	LA
ARCHITECT:	VOCON 366 MADISON AVE, NY 10017
CONTRACTOR:	
DRAWING TITLE:	KEY PLAN PART - 1
ROOM OR SPACE:	FLOOR: 30,32,33,34
PROJECT NUMBER:	525
DRAWING NUMBER:	KP-01
1 OF 2	



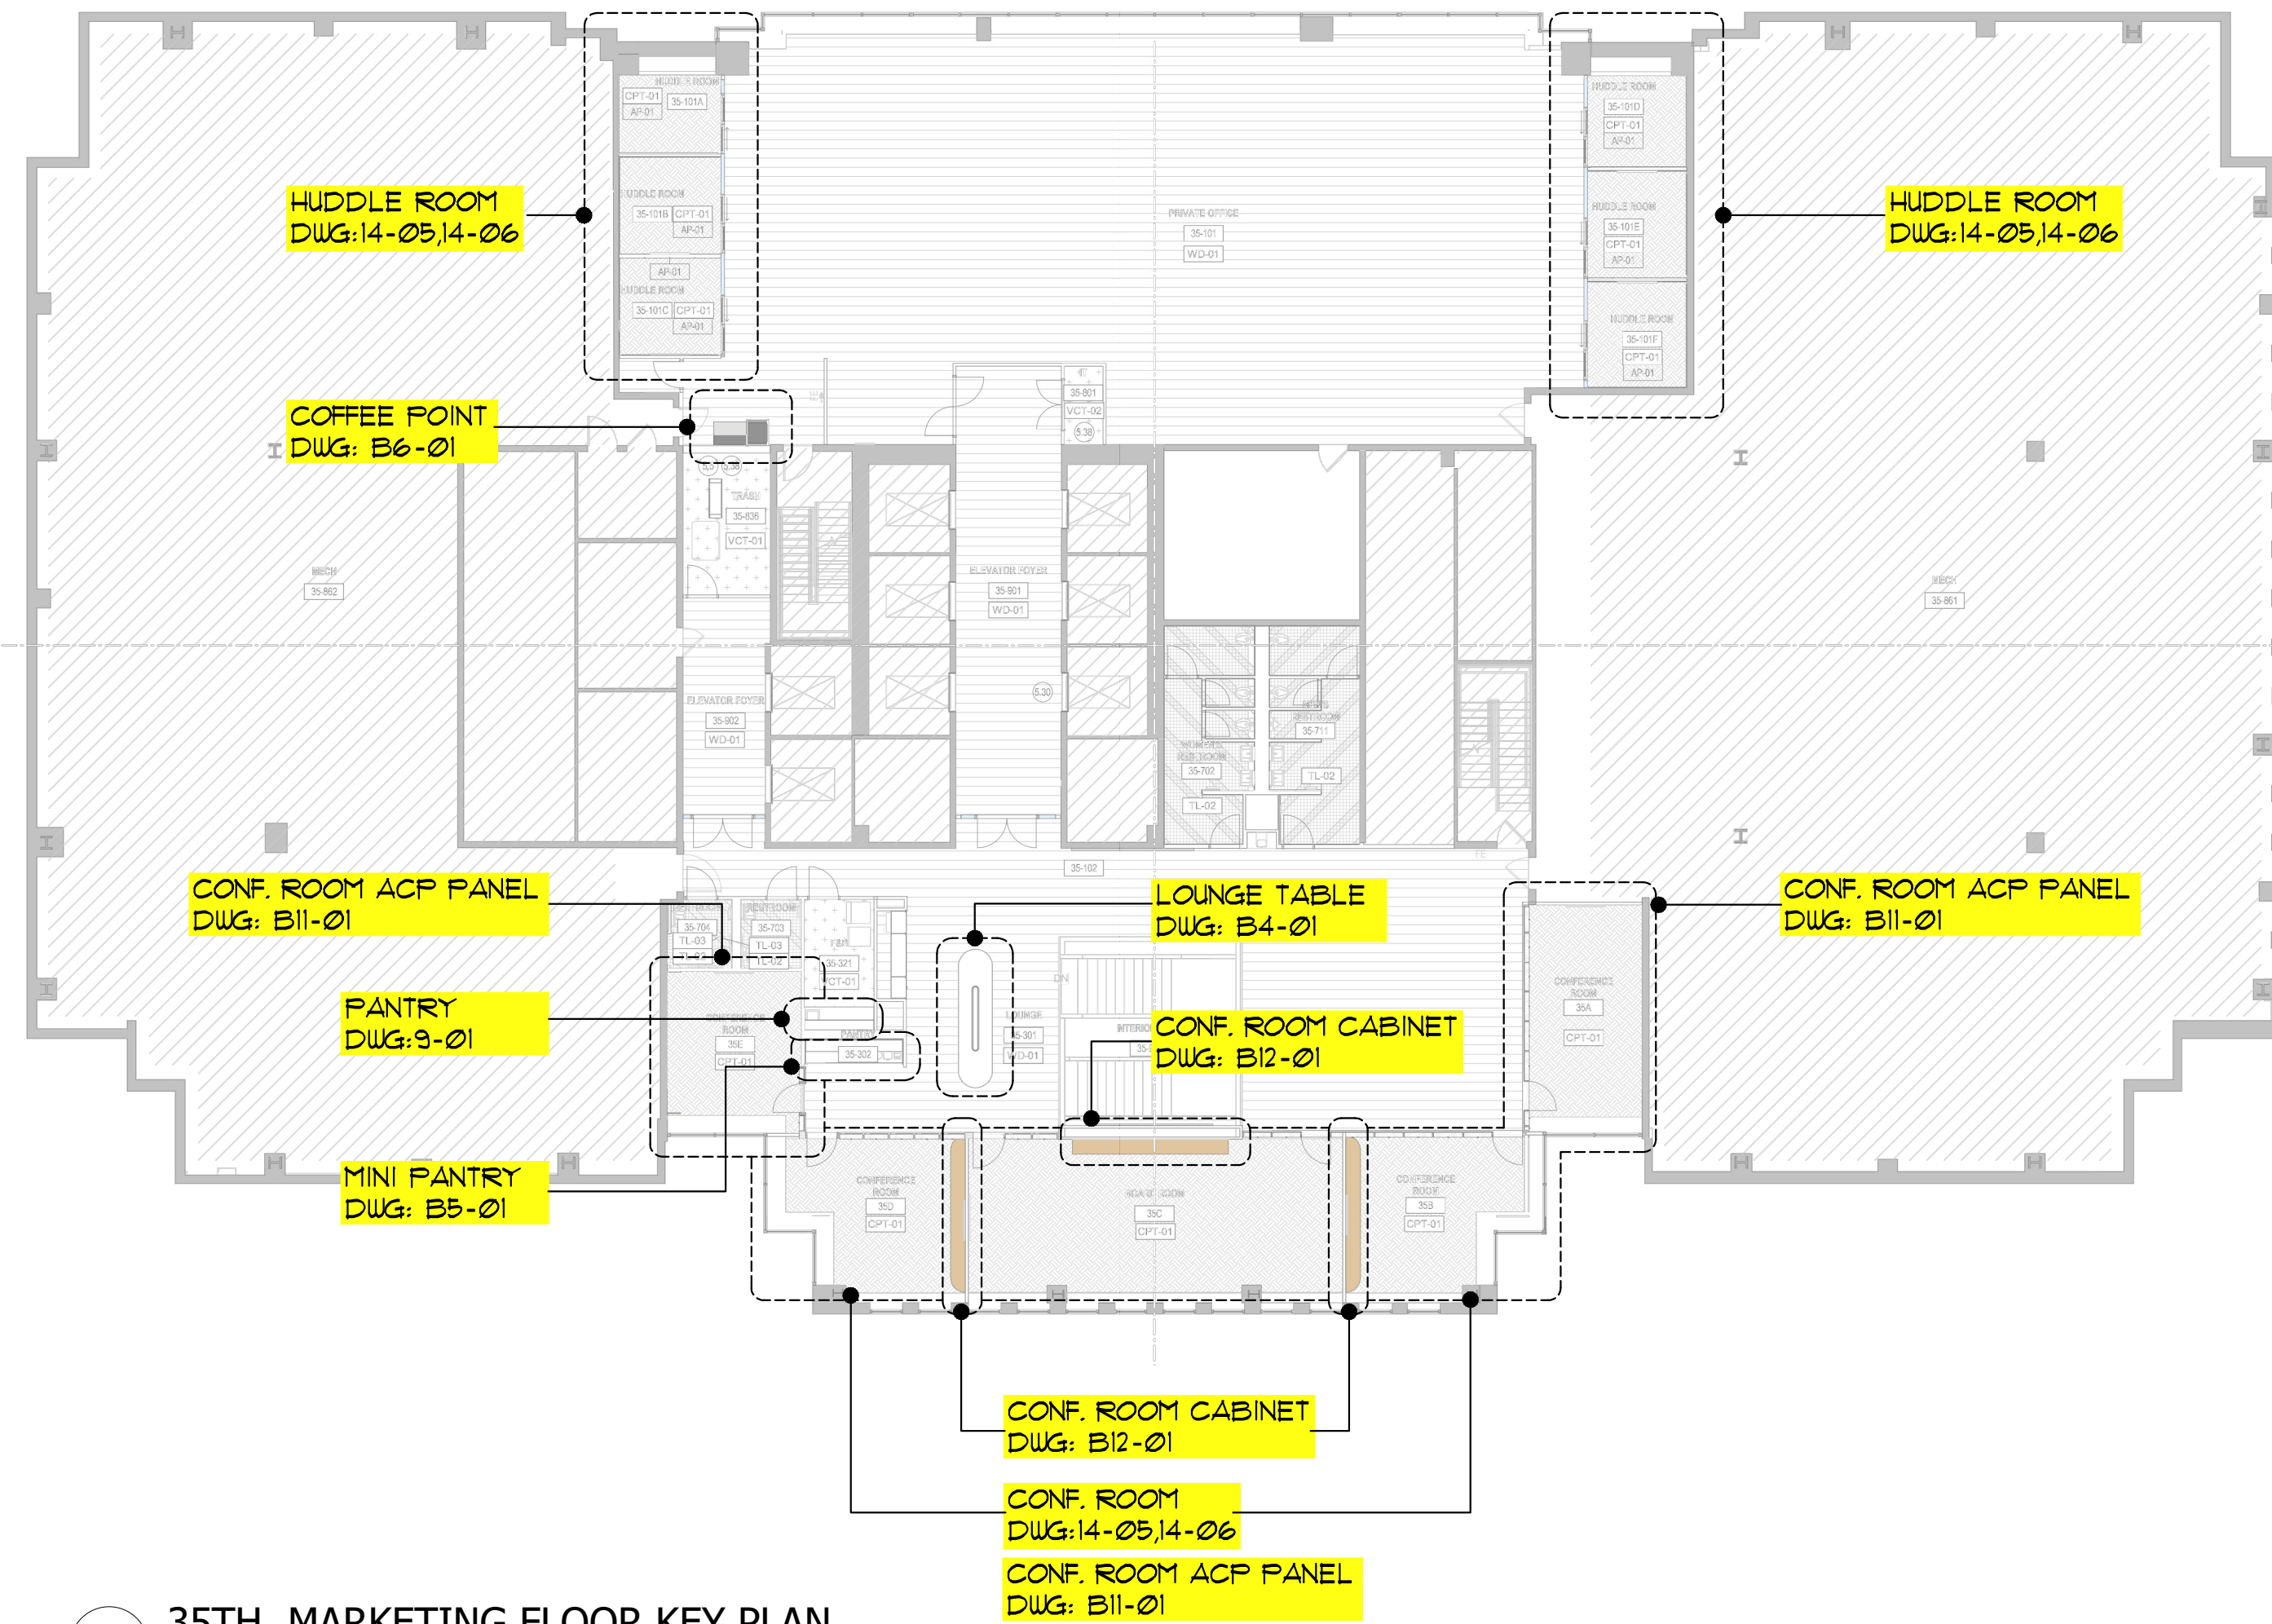

**E 35TH MARKETING FLOOR KEY PLAN**  
SCALE : 1/16"=1'-0"

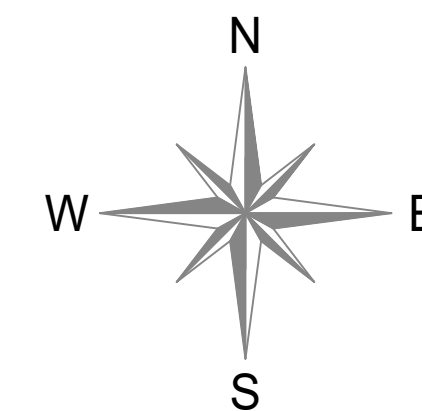

**GENERAL NOTES**

1. SEE ARCHITECTURAL DWG FOR FINISH SCHEDULE
  2. ARCHITECT PLEASE CONFIRM ALL MARKED/NOTED CONDITIONS
  3. ALL DIMENSIONS ARE VERIFY IN THE FIELD
- ALL EDGES ARE EXPOSED UNLESS NOTED OTHERWISE [ARCH. PLEASE CONFIRM]
  - GC TO COORDINATE EXACT LOCATION OF OUTLET WITH MILLWORK
  - GC TO PROVIDE ALL NECESSARY BLOCKING AS REQUIRED

DATE:	04/23/2019
NAME:	LA
REVISIONS:	SUBMISSION FOR APPROVAL
NO.	1
<b>SAMPLE PROJECT</b>	
<b>Finpoint</b> Accelerating Excellence	
DATE :	04/23/2019
DRAWN BY :	LA
ARCHITECT :	VOCON 366 MADISON AVE, NY 10017
CONTRACTOR :	
DRAWING TITLE :	KEY PLAN PART-2
ROOM OR SPACE :	FLOOR : 35
PROJECT NUMBER:	525
DRAWING NUMBER:	KP-02
2 OF 2	




199 Water Street											
PROJECT MATERIAL SAMPLE LOG											
TAG	MATERIAL	MANUFACTURER	LOCATION	PRODUCT NAME & NUMBER	COLOR/SIZE/FINISH	REV.	DATE SUBTD.	DATE RESPONSE	STATUS		Remark
									APPROVED	NOT APPROVED	
AC-01	ACRYLIC PANEL	3-FORM		CHROMA ACRYLIC	D03						
AP-1	ACOUSTIC WALL PANELS	TOCKKY		FELT ACOUSTICAL PANELS	9mm, color LW-26, Light Grey			4/8/2019	✓		
AP-01	ACOUSTIC WALL PANELS	TOCKKY		FELT ACOUSTICAL PANELS	9mm, color LW-26, Light Grey			4/8/2019	✓		
FB-01	FABRIC	MAHARAM		TONUS	464			4/8/2019	✓		
FB-02	FABRIC	MAHARAM		GALAXY	298			4/8/2019	✓		
FB-03	FABRIC	MAHARAM		MERIT	006			4/8/2019	✓		
FB-04	FABRIC	MAHARAM		FOREST NAP	466367 992			4/23/2019	✓		
PL-01	PLASTIC LAMINATES	WILSONART		15504	VELVET						
PL-01	PLASTIC LAMINATES	BELLA LAMINATI		Z06 LACCATA	SLATE GRAY			4/23/2019	✓		
PL-02	PLASTIC LAMINATES	ABET LAMIANTI		STAINLESS STEEL	873			4/23/2019	✓		match edging with PL-02
PL-03	PLASTIC LAMINATES	WILSONART		15501	VELVET						
PL-03	PLASTIC LAMINATES	BELLA LAMIANTI		Z07 LACCATA	BRIGHT WHITE			4/23/2019	✓		
WD-02	WOOD	MILLWORK		NATURAL BIRCHWOOD				4/23/2019	✓		no exposed edges


HARDWARE QUANTITY											
No.	Name	MODEL	FINISH	COLOR	FLOOR	COUNT	SUBTOTAL DOOR PULL	SUBTOTAL BRACKET			
1	<b>PRINT NOOK</b>										
	DOOR_PULL	TYP. 2-1/2"x1"x1"	WOOD	TBD	1	5	5	0			
	BRACKET	REJUVENATION, LINE SHELF BRACKETS 10"	METAL	OIL RUBBED BRONZE	5	3	0	15			
2	<b>MOTHERS ROOM</b>										
	DOOR_PULL	TYP. 2-1/2"x1"x1"	WOOD	TBD	1	3	3	0			
3	<b>MINI PANTRY</b>										
	DOOR_PULL	TYP. 2-1/2"x1"x1"	WOOD	TBD	1	4	4				
4	<b>PANTRY 30-34 FLOOR</b>										
	DOOR_PULL	TYP. 2-1/2"x1"x1"	WOOD	TBD	4	8	32	0			
5	<b>ISLAND 30-34 FLOOR</b>										
	DOOR_PULL	TYP. 2-1/2"x1"x1"	WOOD	TBD	4	2	8				
6	<b>COMMUNITY BAR</b>										
	DOOR_PULL	TYP. 2-1/2"x1"x1"	WOOD	TBD	1	2	2	0			
7	<b>STAIRNOOK CUBBIES</b>										
	DOOR_PULL	TYP. 2-1/2"x1"x1"	WOOD	TBD	1	4	4	0			
8	<b>NOOK CUBBIES</b>										
	TABLE LEG	TYP. LEG	METAL	AS PER SAMPLE	1	12					
	<b>TOTAL</b>						<b>58</b>	<b>15</b>			

DATE:	04/29/2019
NAME:	EL
REVISIONS:	SUBMISSION FOR APPROVAL
NO:	1
<b>SAMPLE PROJECT</b>	
	
DATE :	04/10/2019
DRAWN BY :	EL
ARCHITECT :	VOCON 366 MADISON AVE, NY 10017
CONTRACTOR :	
DRAWING TITLE :	FINISH SCHEDULE
ROOM OR SPACE :	FLOOR : 30-35
PROJECT NUMBER:	525
DRAWING NUMBER:	<b>FS-01</b>
1 OF 1	




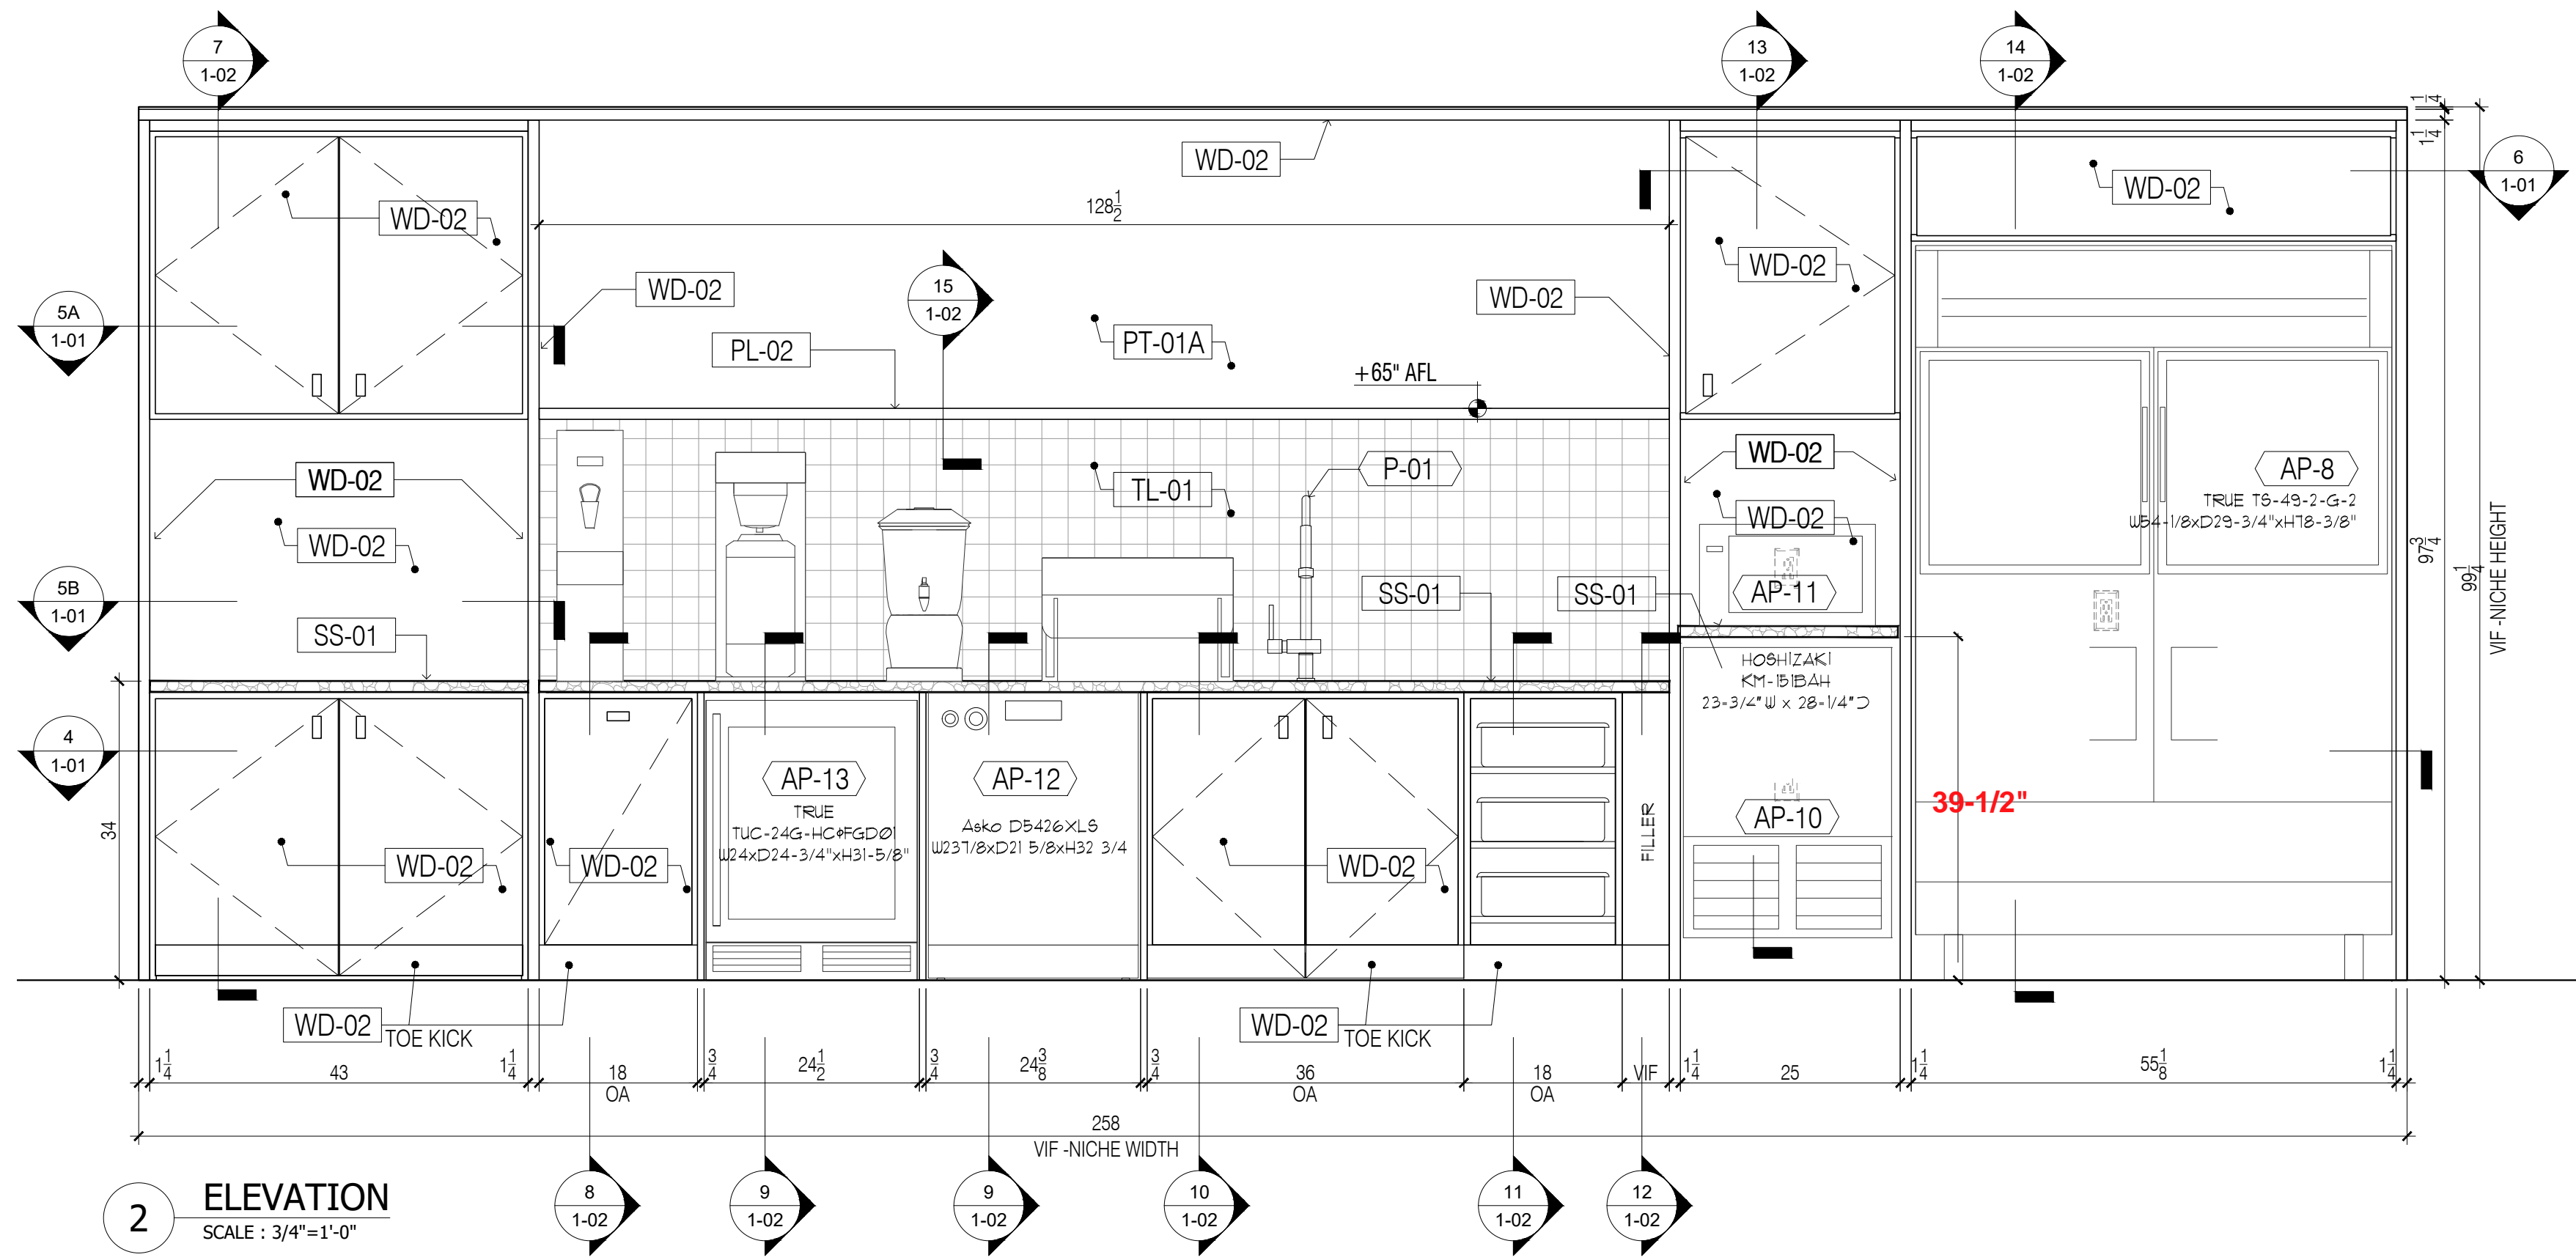


**2 ELEVATION**  
SCALE : 3/4"=1'-0"

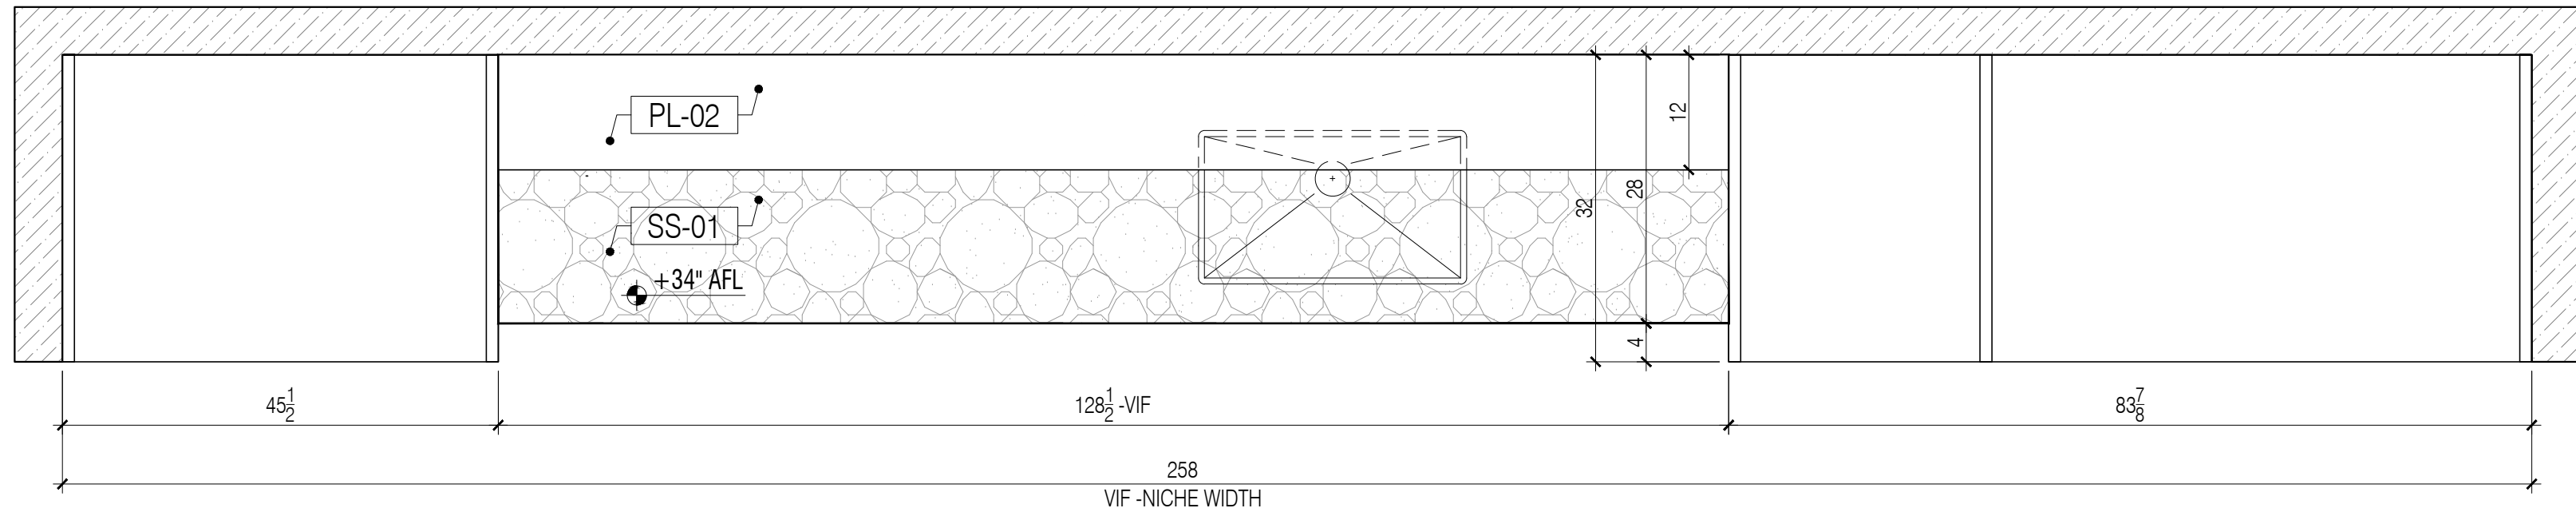


**3 PLAN**  
SCALE : 3/4"=1'-0"

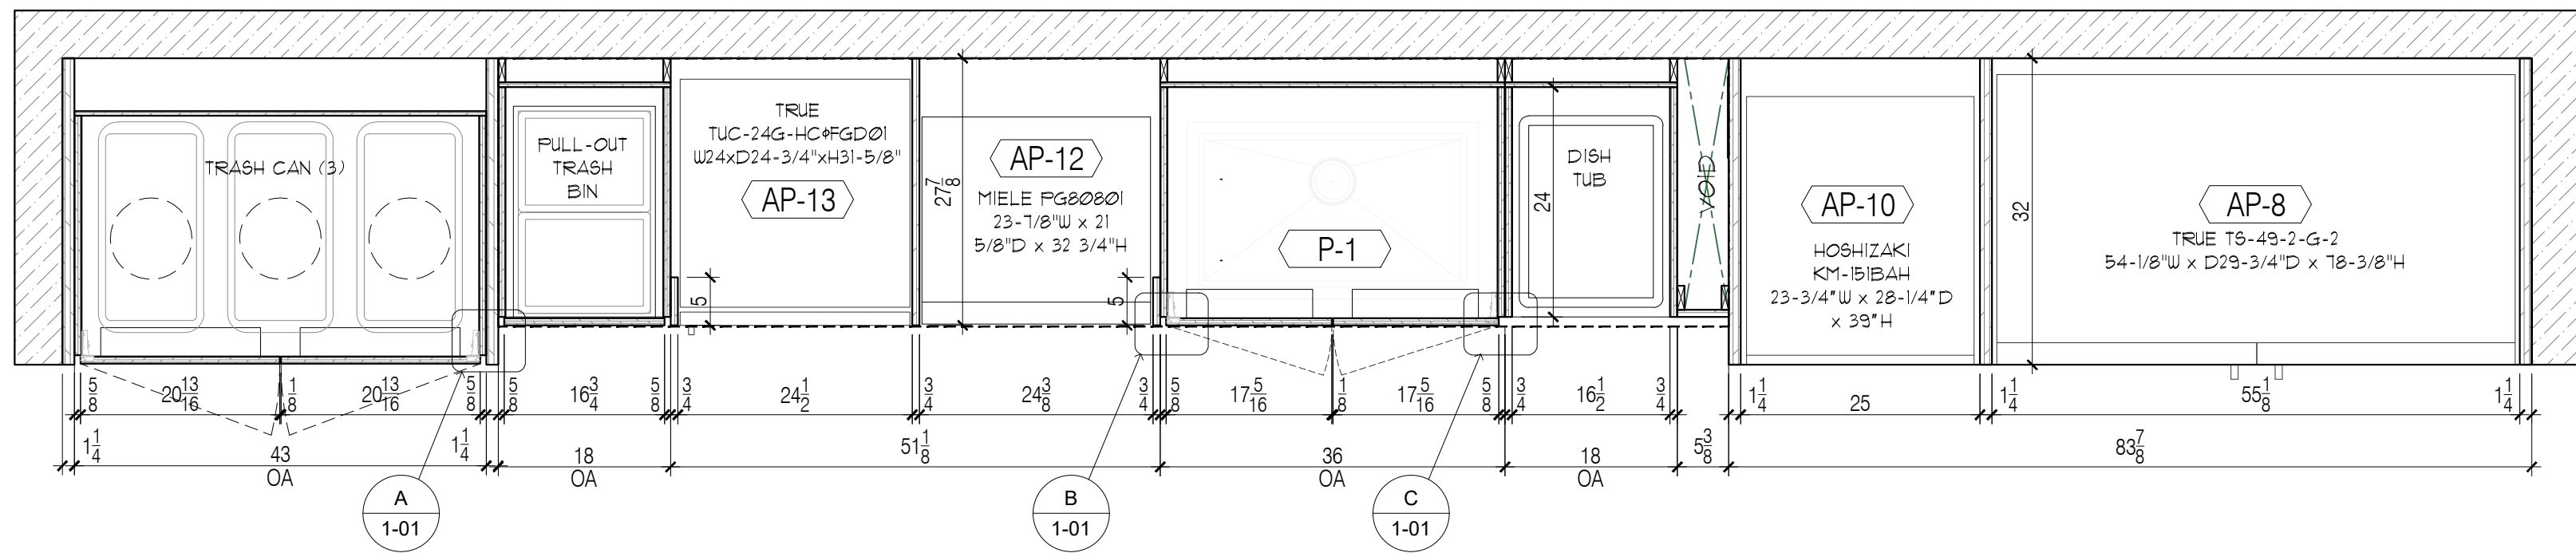


**4 PLAN SECTION**  
SCALE : 3/4"=1'-0"

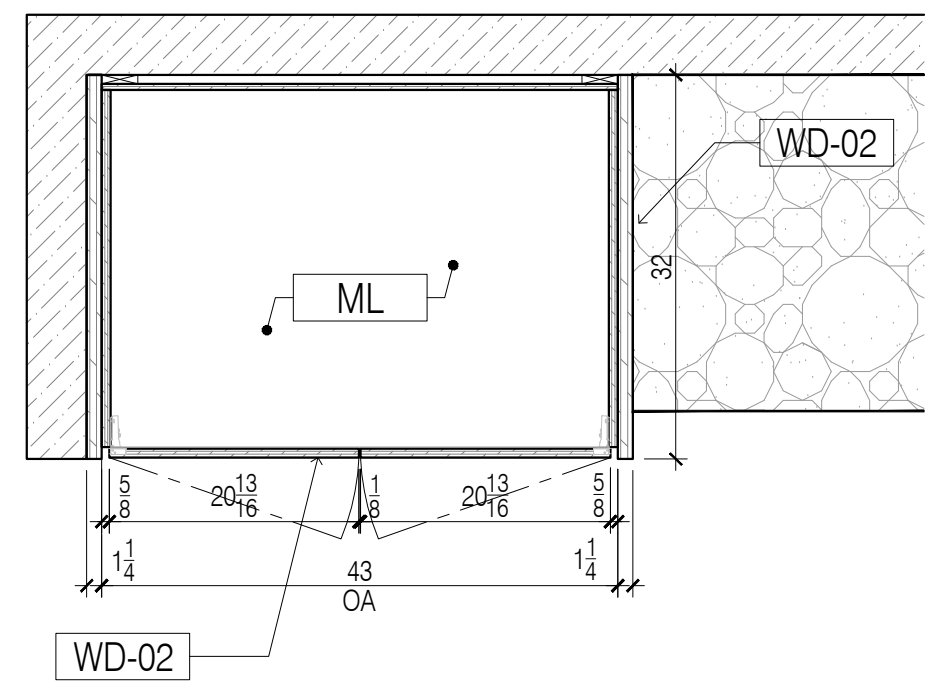


**5A PLAN SECTION**  
SCALE : 3/4"=1'-0"

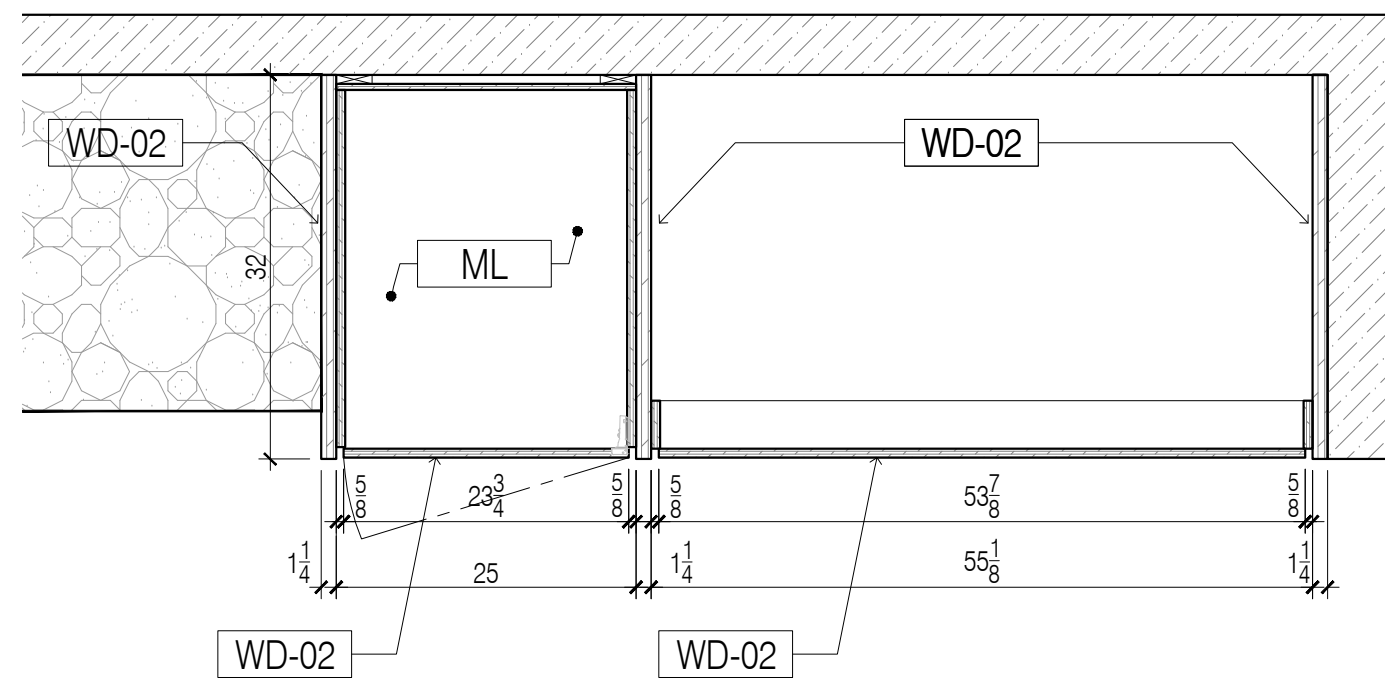


**6 PLAN SECTION**  
SCALE : 3/4"=1'-0"

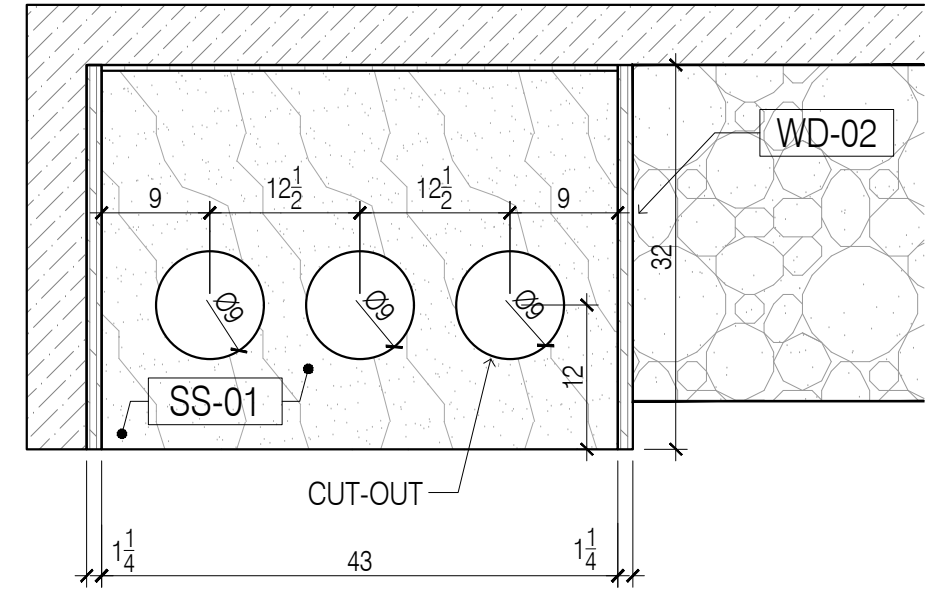


**5B PLAN SECTION**  
SCALE : 3/4"=1'-0"

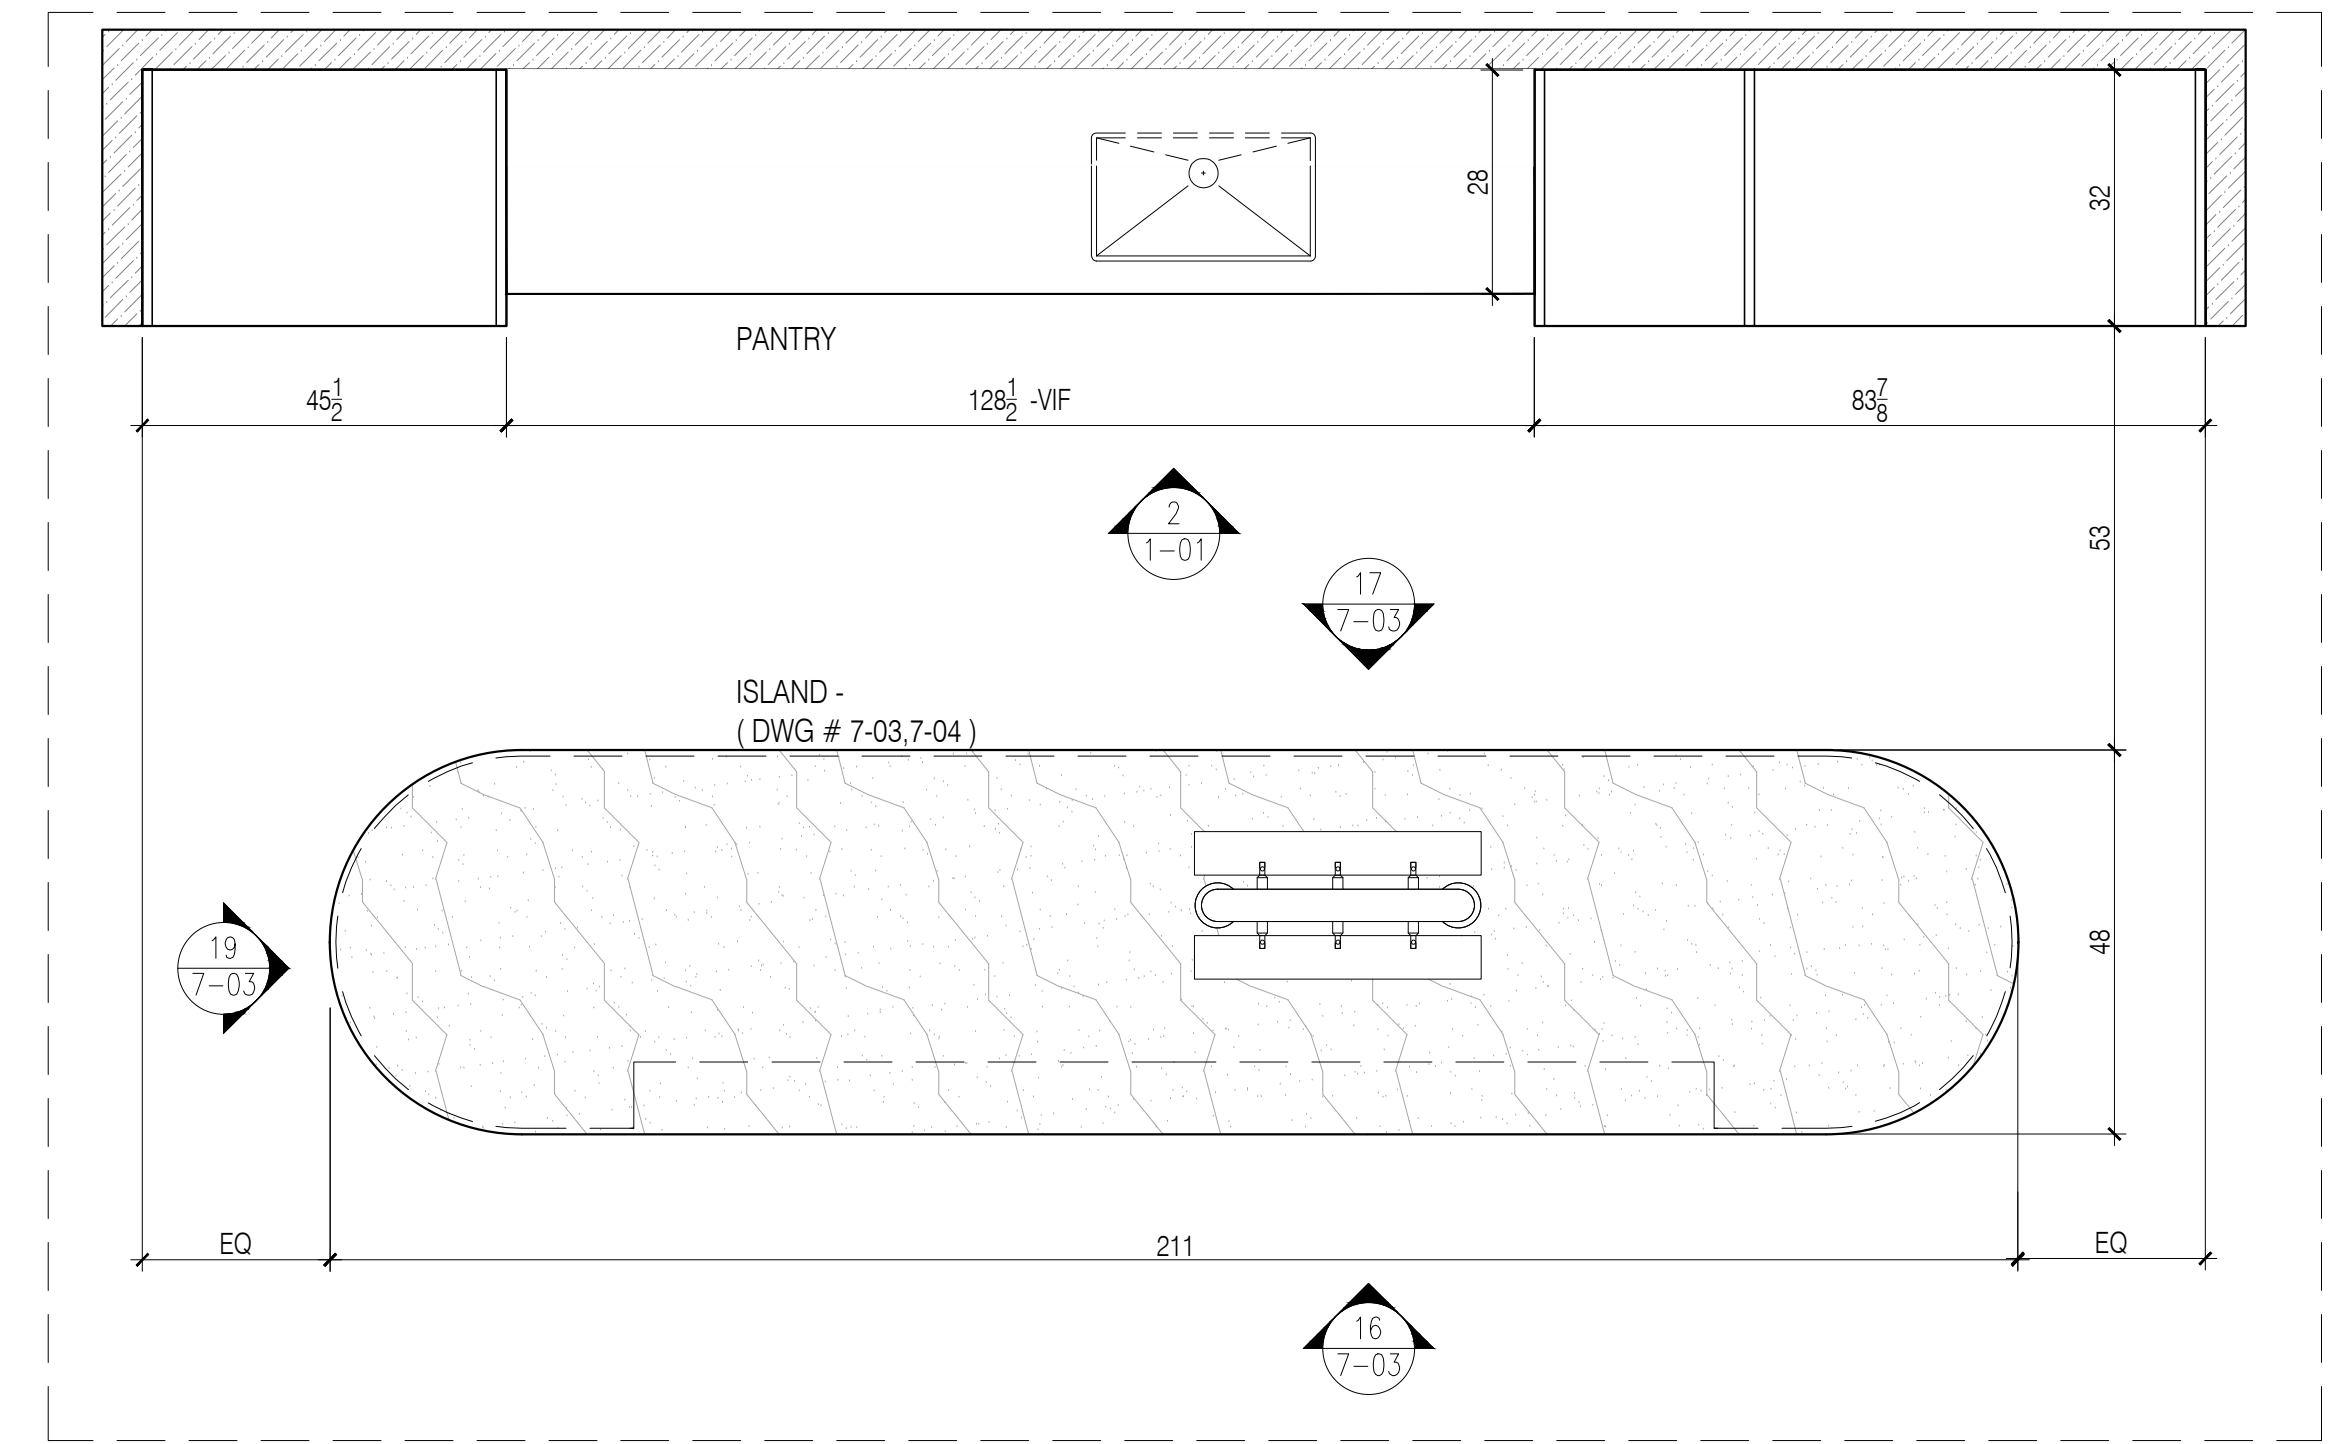


**1 PLAN - PANTRY & ISLAND**  
SCALE : 1/2"=1'-0"

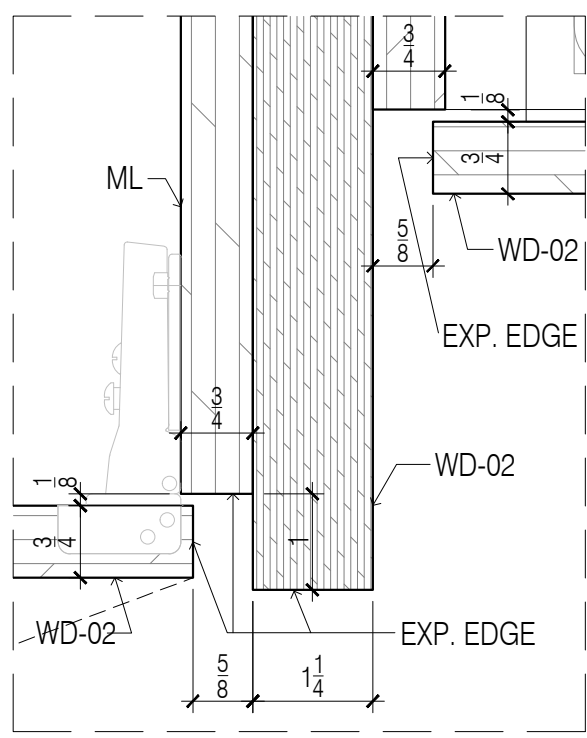

**A DETAIL**  
SCALE : 6"=1'-0"

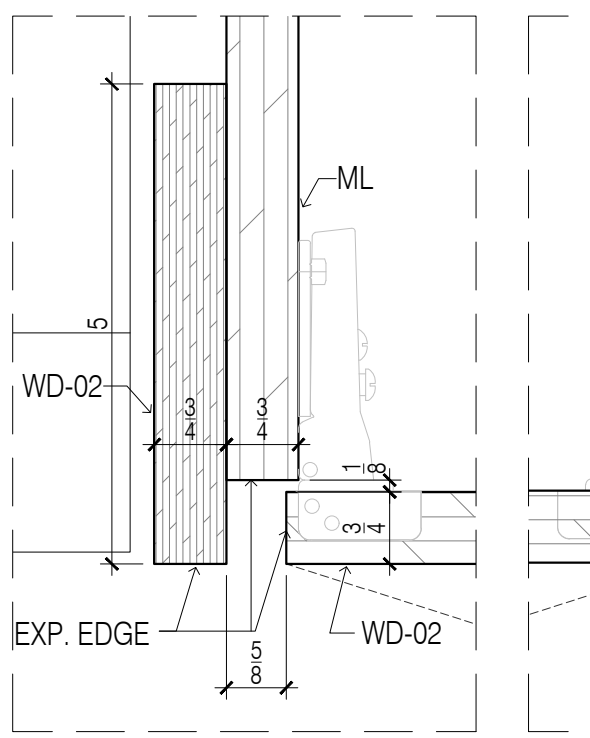

**B DETAIL**  
SCALE : 6"=1'-0"

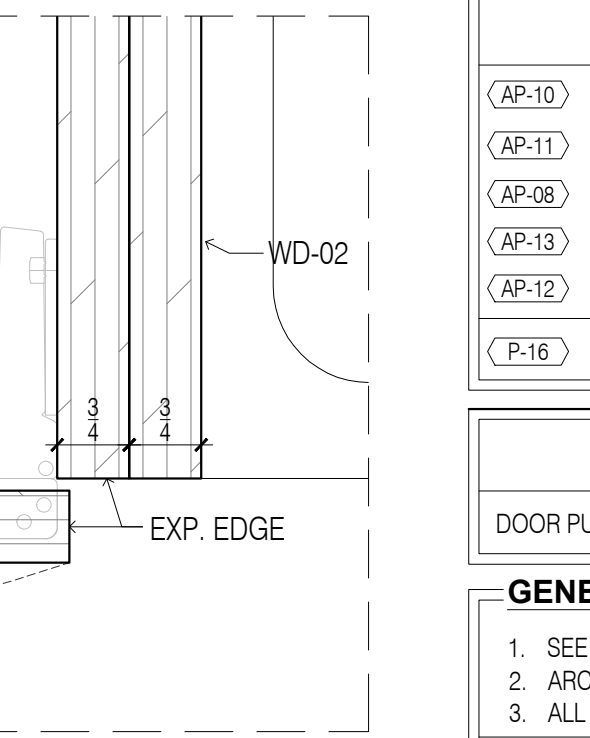

**C DETAIL**  
SCALE : 6"=1'-0"

APPLIANCE SCHEDULE	
AP-10	- HOSHIZAKI - KM-151BAH SELF-CONTAINED ICE CUBER
AP-11	- MICROWAVE PANASONIC NE 1054 - PLEASE, CONFIRM MFR AND MODEL
AP-08	- TRUE TS-49-2-G-2
AP-13	- TRUE TUC-24G-HC-FGD01
AP-12	- MIELE 8080I
P-16	- ELKAY EFRU2816DBG 18 1/2" W X 30 1/2" L X 8" H SINGLE PANTRY

HARDWARE SCHEDULE	
DOOR PULL - TYP. CUSTOM WOOD PULL, 2-1/2"x1"x1" - 10 EA.	

GENERAL NOTES	
1. SEE ARCHITECTURAL DWG FOR FINISH SCHEDULE	
2. ARCHITECT PLEASE CONFIRM ALL MARKED/NOTED CONDITIONS	
3. ALL DIMENSIONS ARE VERIFY IN THE FIELD	
• ALL EDGES ARE EXPOSED UNLESS NOTED OTHERWISE (ARCH. PLEASE CONFIRM)	
• GO TO COORDINATE EXACT LOCATION OF OUTLET WITH MILLWORK	
• GO TO PROVIDE ALL NECESSARY BLOCKING AS REQUIRED	

NO.	REVISIONS:	DATE:
1	SUBMISSION FOR APPROVAL	4/11/2019
2	FOR RECORD ONLY	4/19/2019

**SAMPLE PROJECT**



DATE : 04/10/2019  
DRAWN BY : EL  
ARCHITECT : VOCON  
366 MADISON AVE, NY 10017  
CONTRACTOR :


DRAWING TITLE : PANTRY PLAN,ELEVATION,SECTION  
ROOM OR SPACE : FLOOR : 34  
PROJECT NUMBER:

DRAWING NUMBER: **B1-01**  
1 OF 2









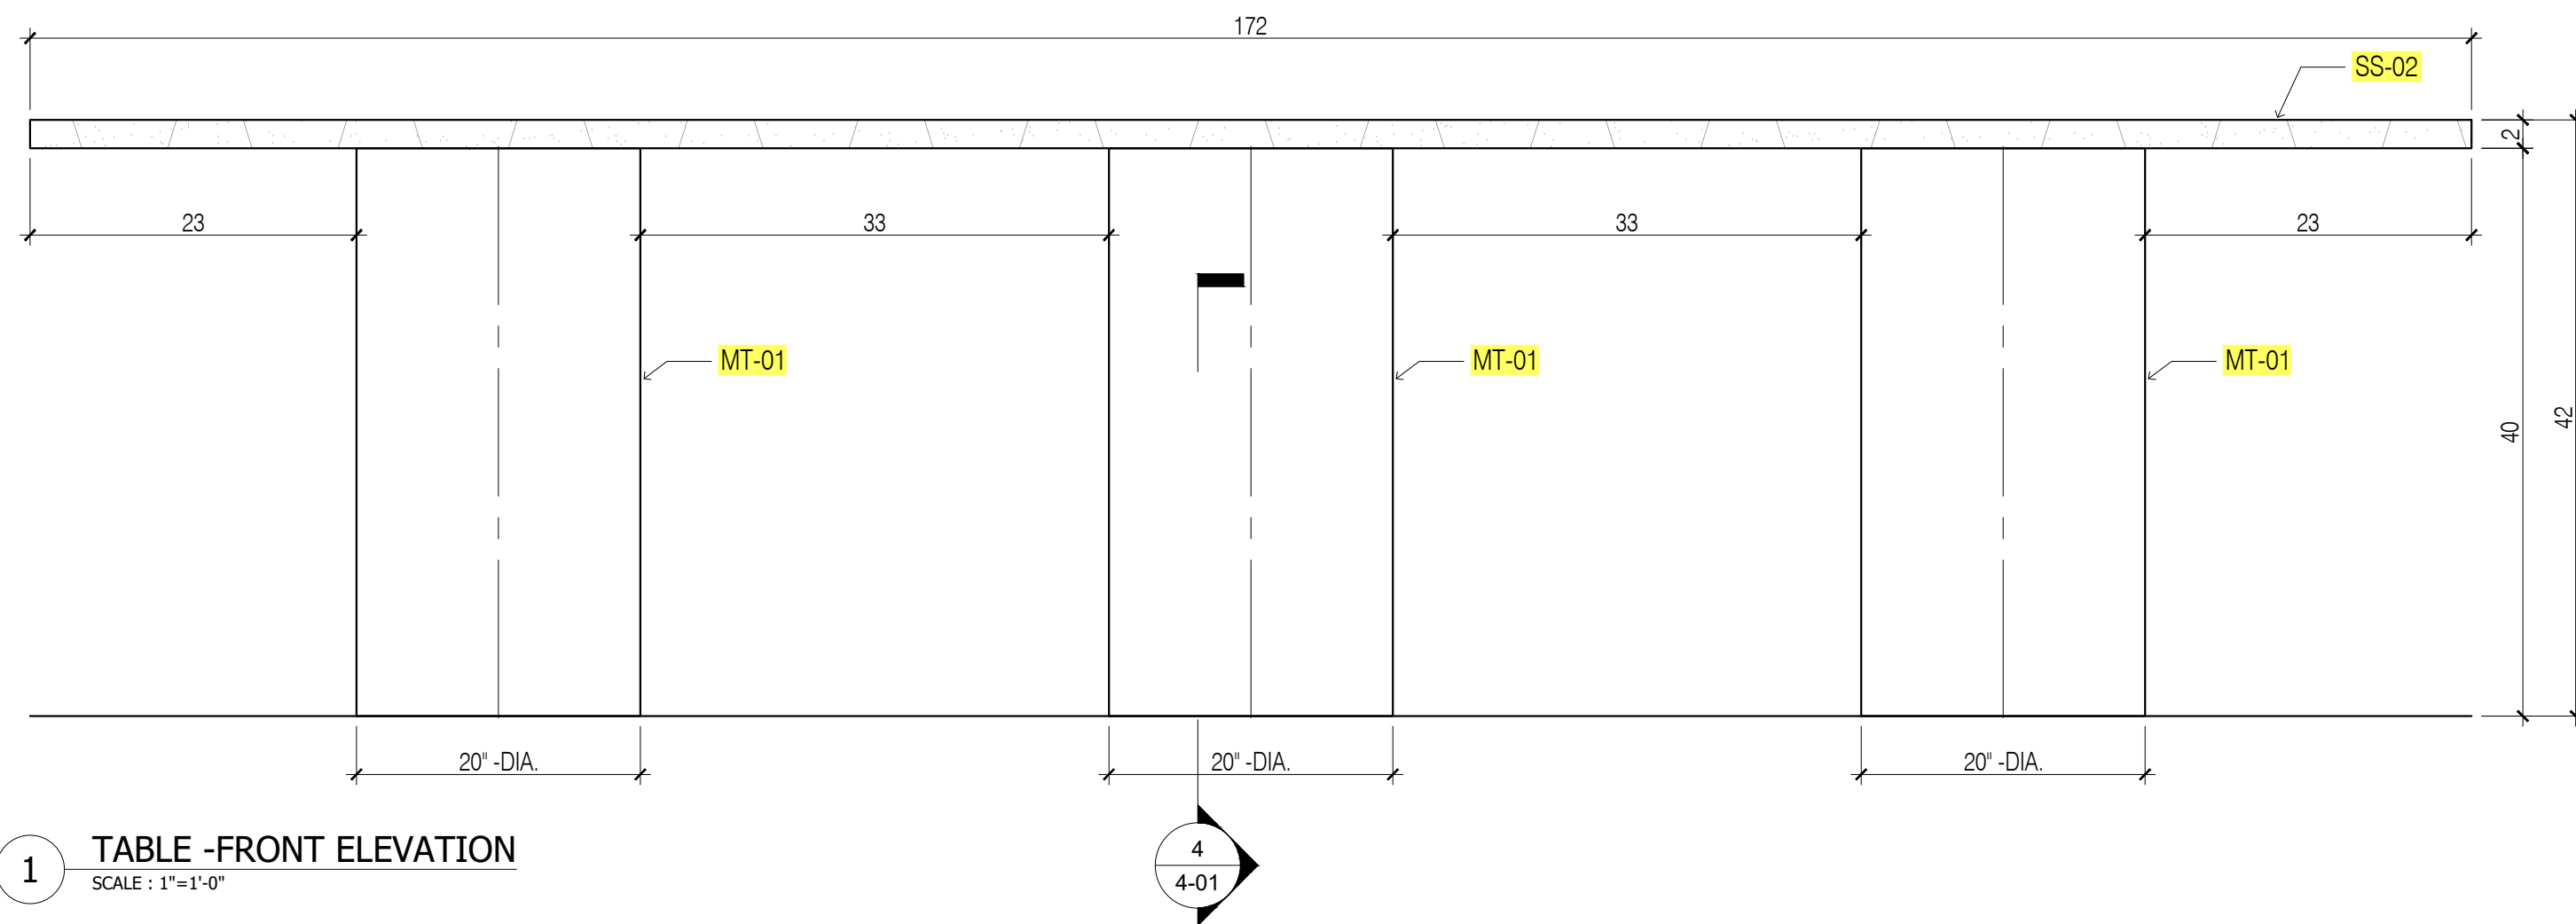


1 TABLE -FRONT ELEVATION  
SCALE : 1/4"=1'-0"

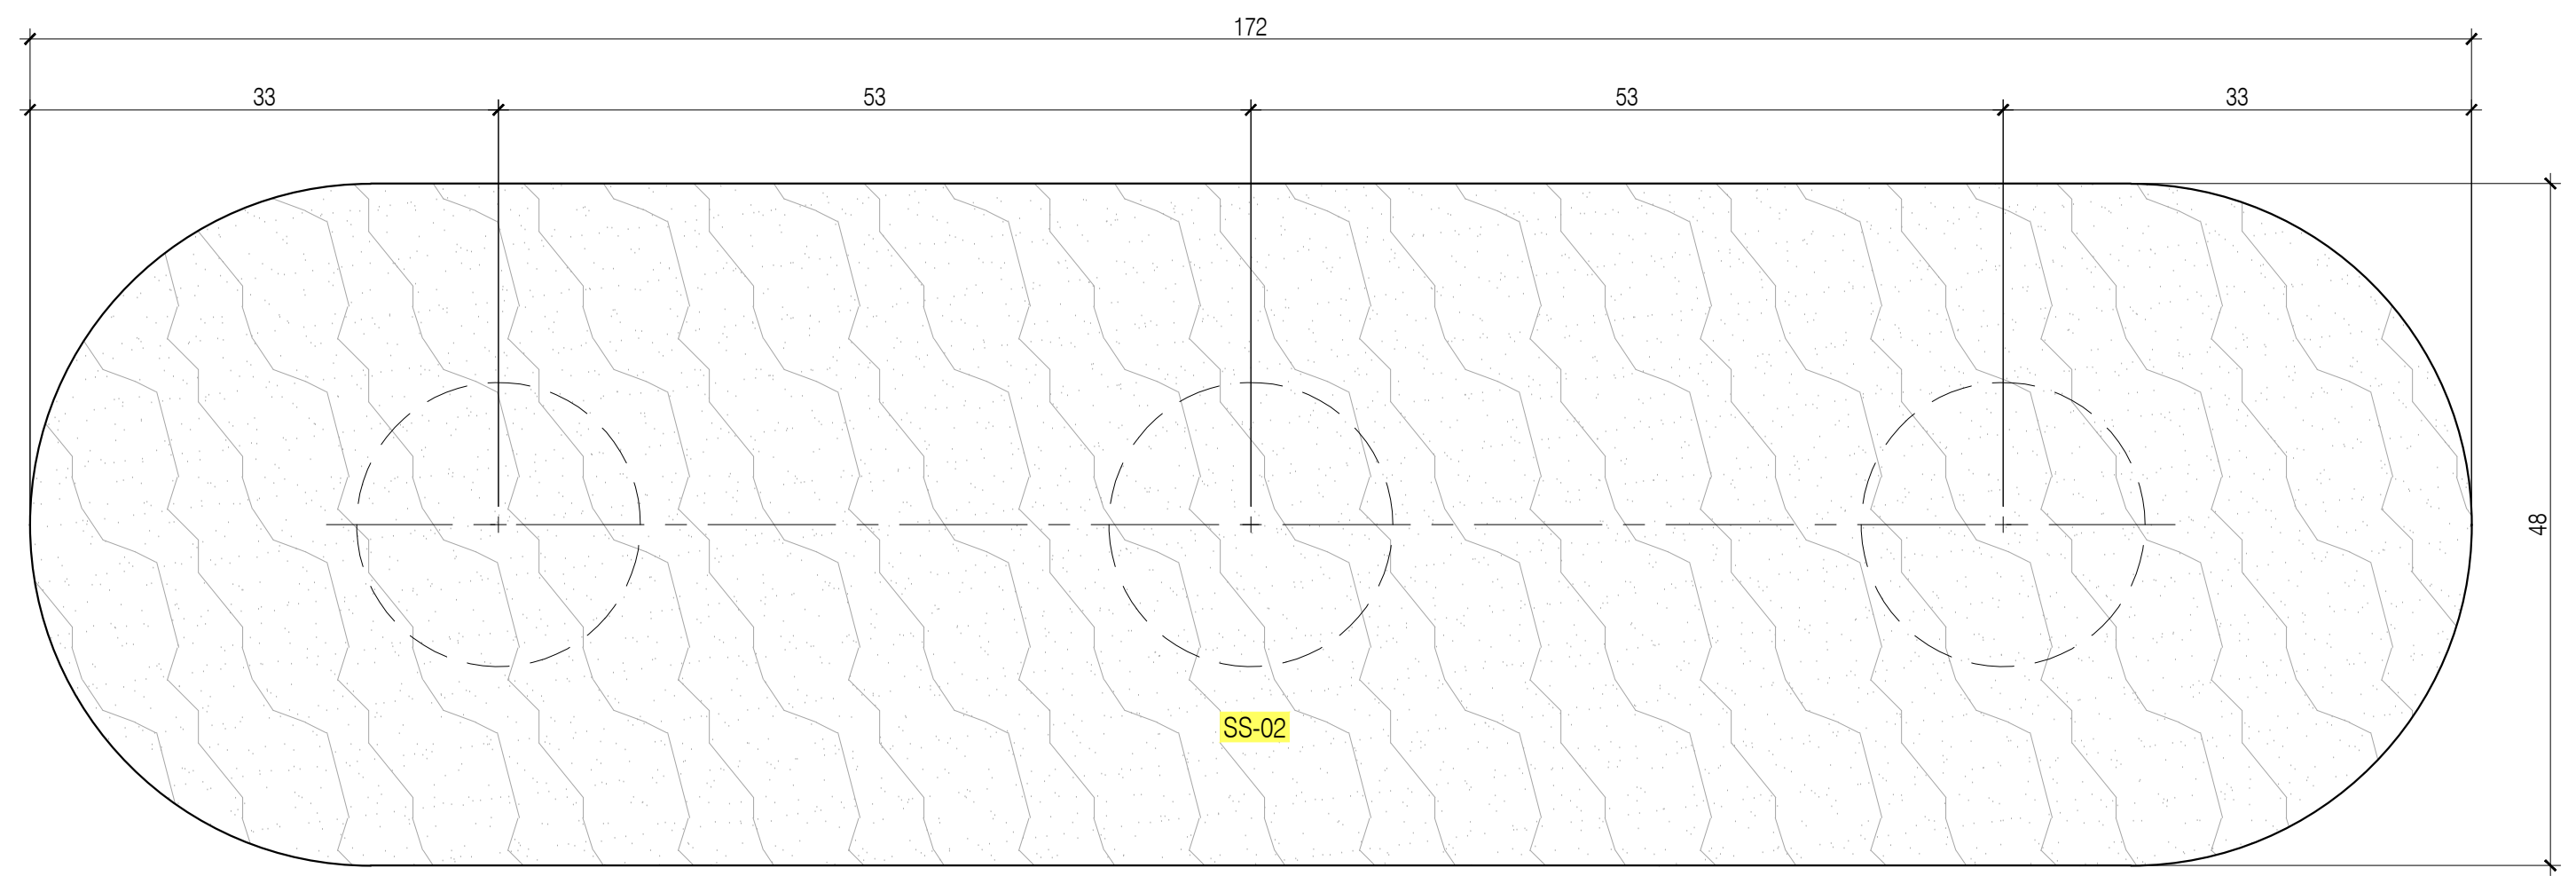


3 TABLE -PLAN  
SCALE : 1/4"=1'-0"

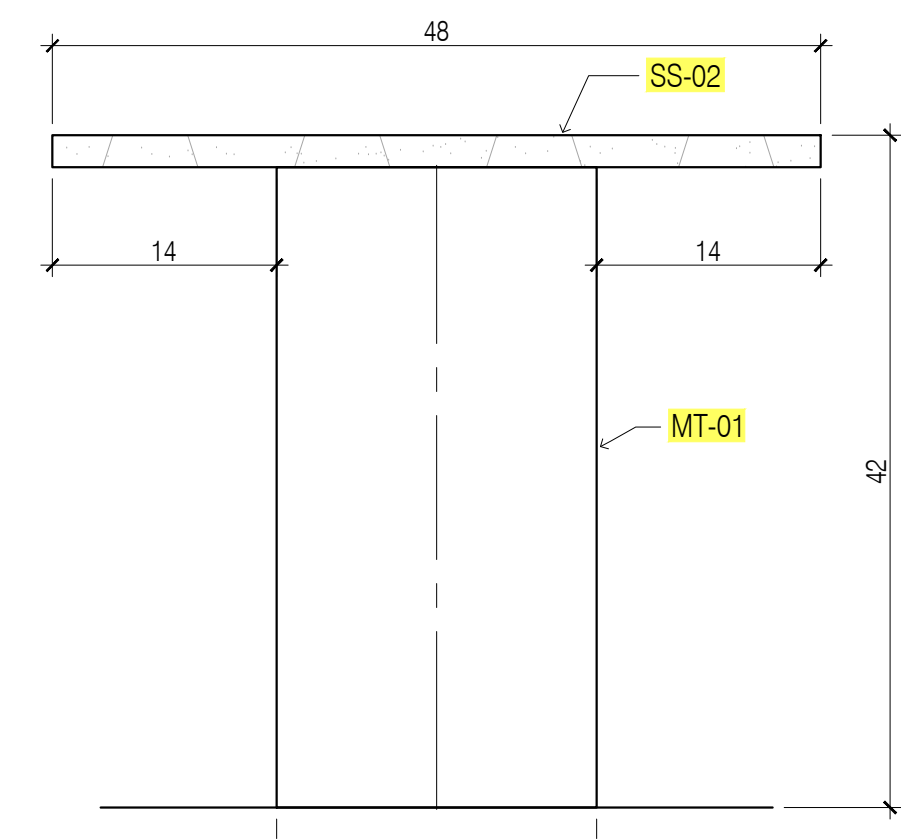


2 TABLE -FRONT ELEVATION  
SCALE : 1/4"=1'-0"

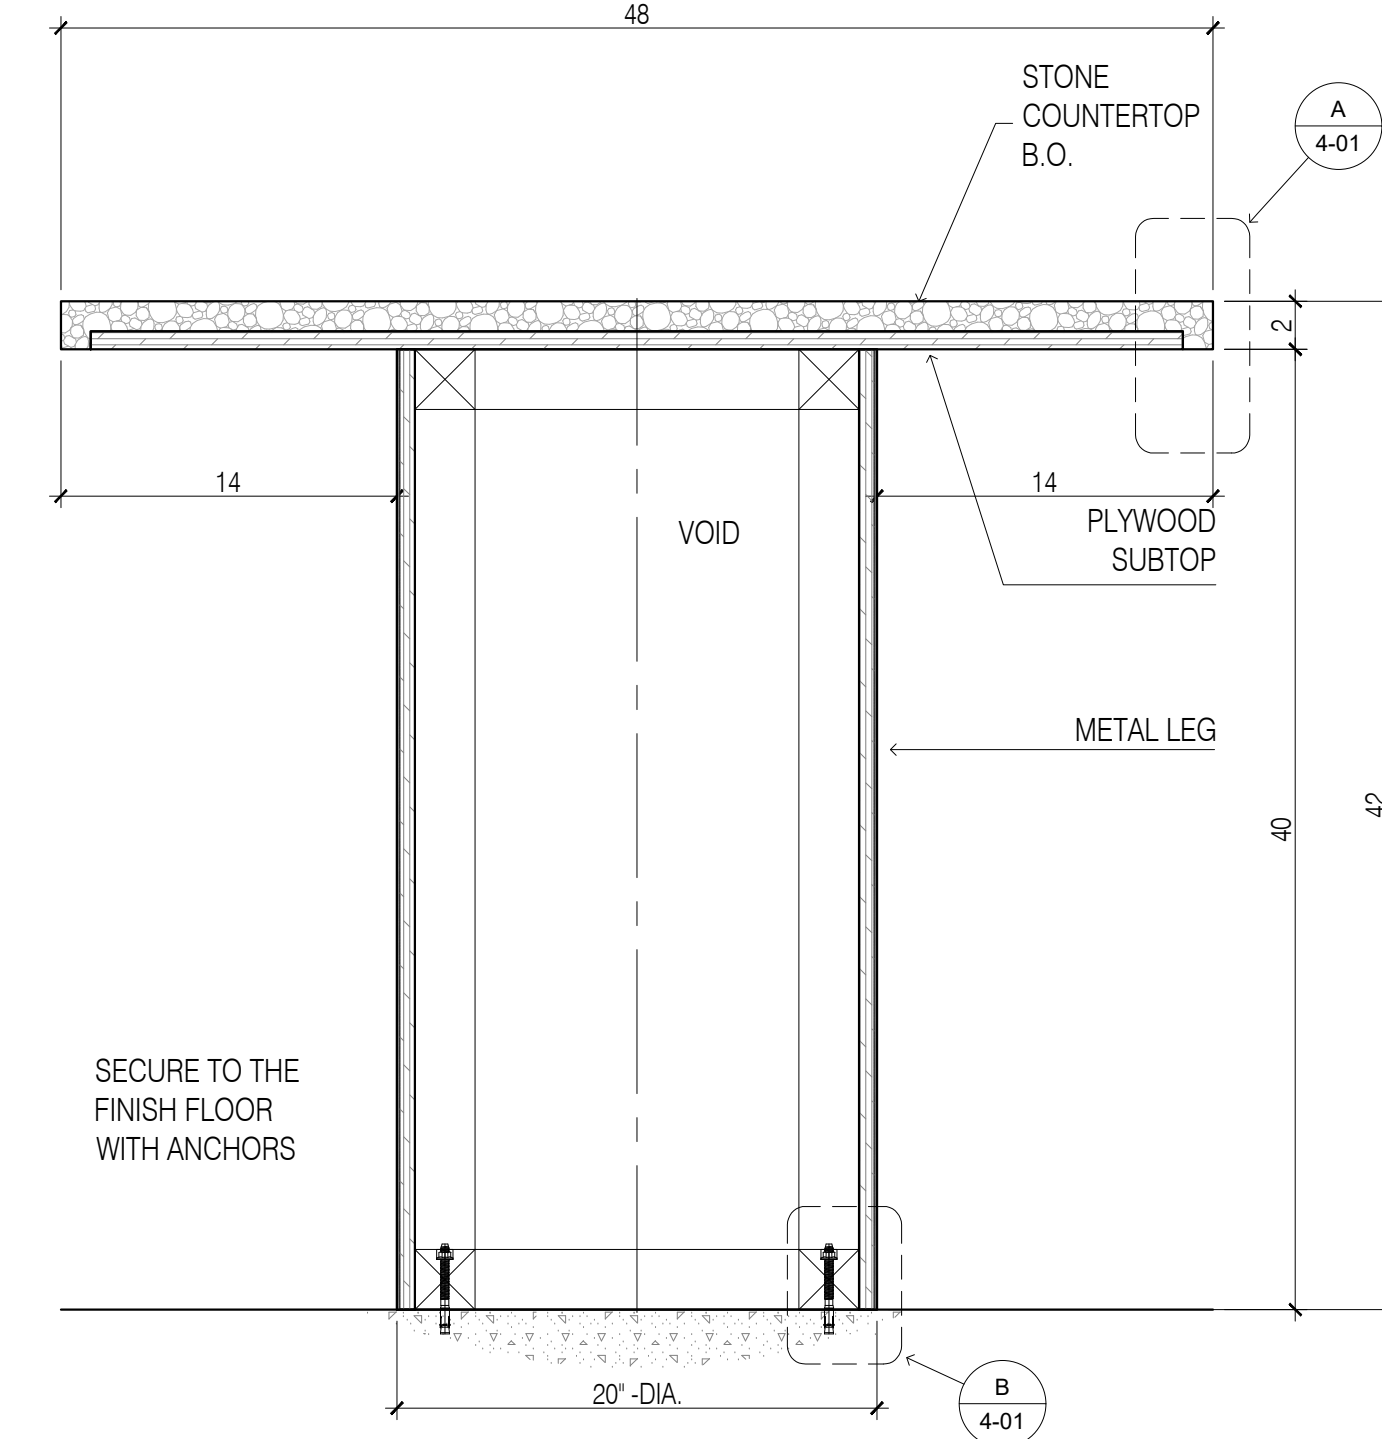

4 TABLE -VERT. SECTION  
SCALE : 1-1/2"=1'-0"

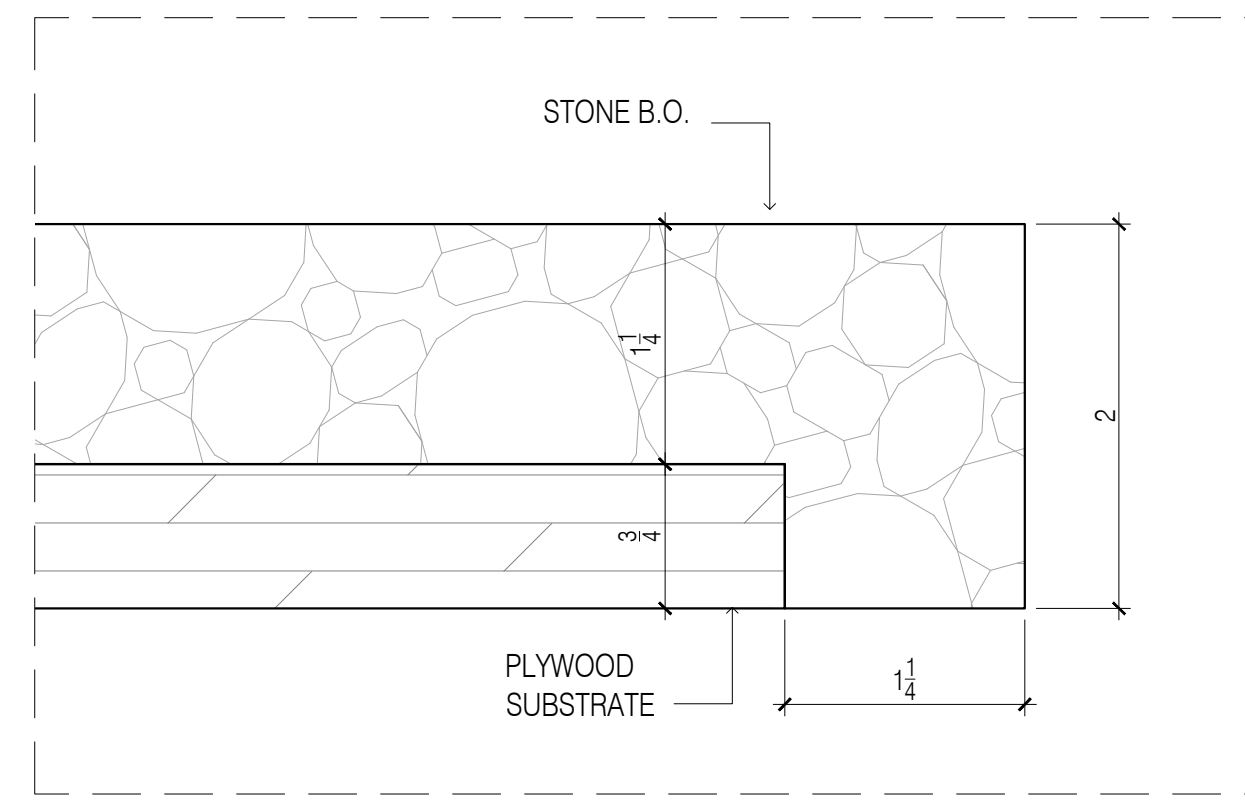

A TABLE -VERT. SECTION DETAIL  
SCALE : 1/4"=1'-0"

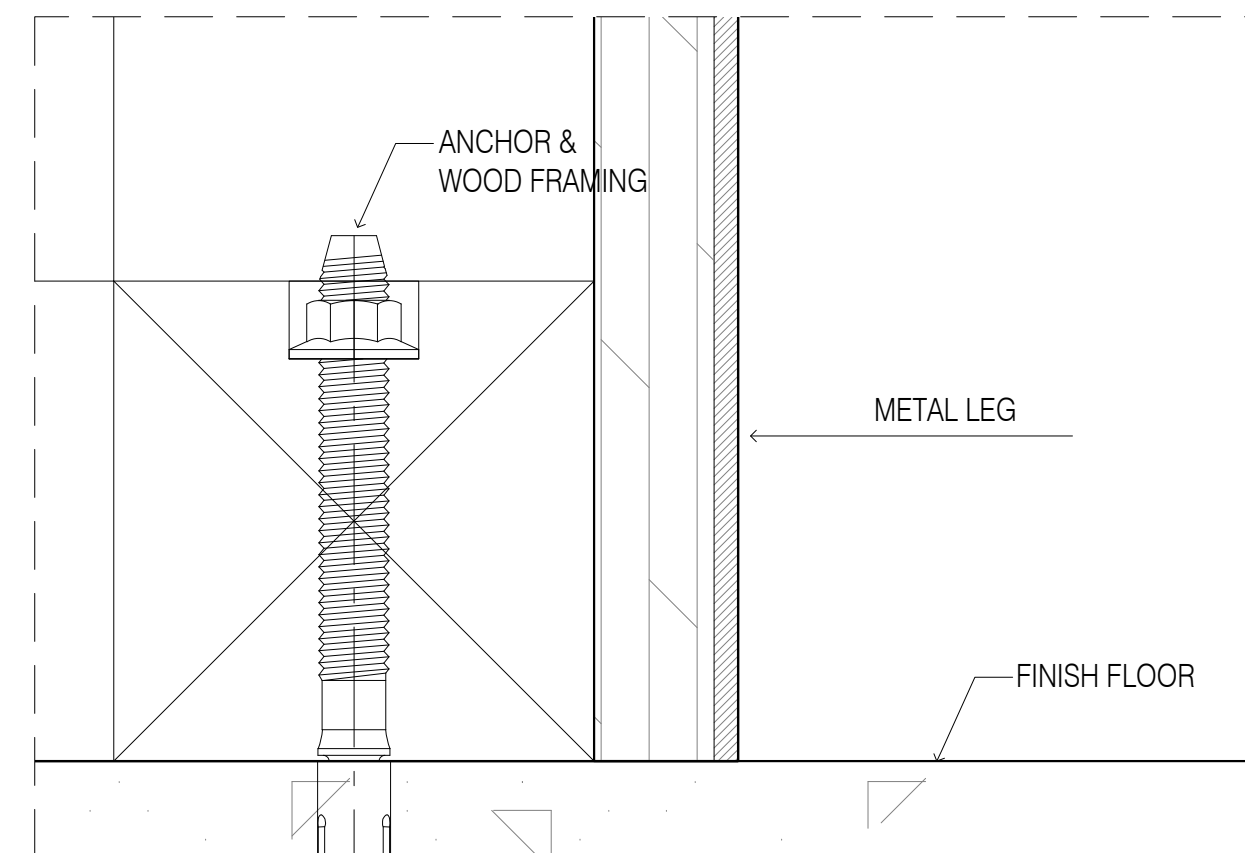

B TABLE -VERT. SECTION DETAIL  
SCALE : 1/4"=1'-0"

QUANTITY			
FLOOR	ROOM	Q-TY	TOTAL
34	LOUNGE TABLE & PLANTER 34-301	1	2
35	LOUNGE TABLE & PLANTER 35-301	1	
SEE KEY PLAN TO FIND ROOM LOCATION			

- GENERAL NOTES**
- SEE ARCHITECTURAL DWG FOR FINISH SCHEDULE
  - ARCHITECT PLEASE CONFIRM ALL MARKED/NOTED CONDITIONS
  - ALL DIMENSIONS ARE VERIFY IN THE FIELD
  - ALL EDGES ARE EXPOSED UNLESS NOTED OTHERWISE (ARCH. PLEASE CONFIRM)
  - GC TO COORDINATE EXACT LOCATION OF OUTLET WITH MILLWORK
  - GC TO PROVIDE ALL NECESSARY BLOCKING AS REQUIRED

NO.	REVISIONS:	NAME:	DATE:
1	SUBMISSION FOR APPROVAL	EL	4/11/2019
2	SUBMISSION FOR APPROVAL	EL	4/19/2019
-	-	-	-

**SAMPLE PROJECT**



DATE : 04/10/2019

DRAWN BY : EL

ARCHITECT :  
VOCON  
366 MADISON AVE, NY 10017

CONTRACTOR :


DRAWING TITLE :  
LOUNGE TABLE  
PLAN,ELEVATION,SECTION

ROOM OR SPACE : 34-35  
FLOOR :


PROJECT NUMBER:

DRAWING NUMBER:  
**B4-01**




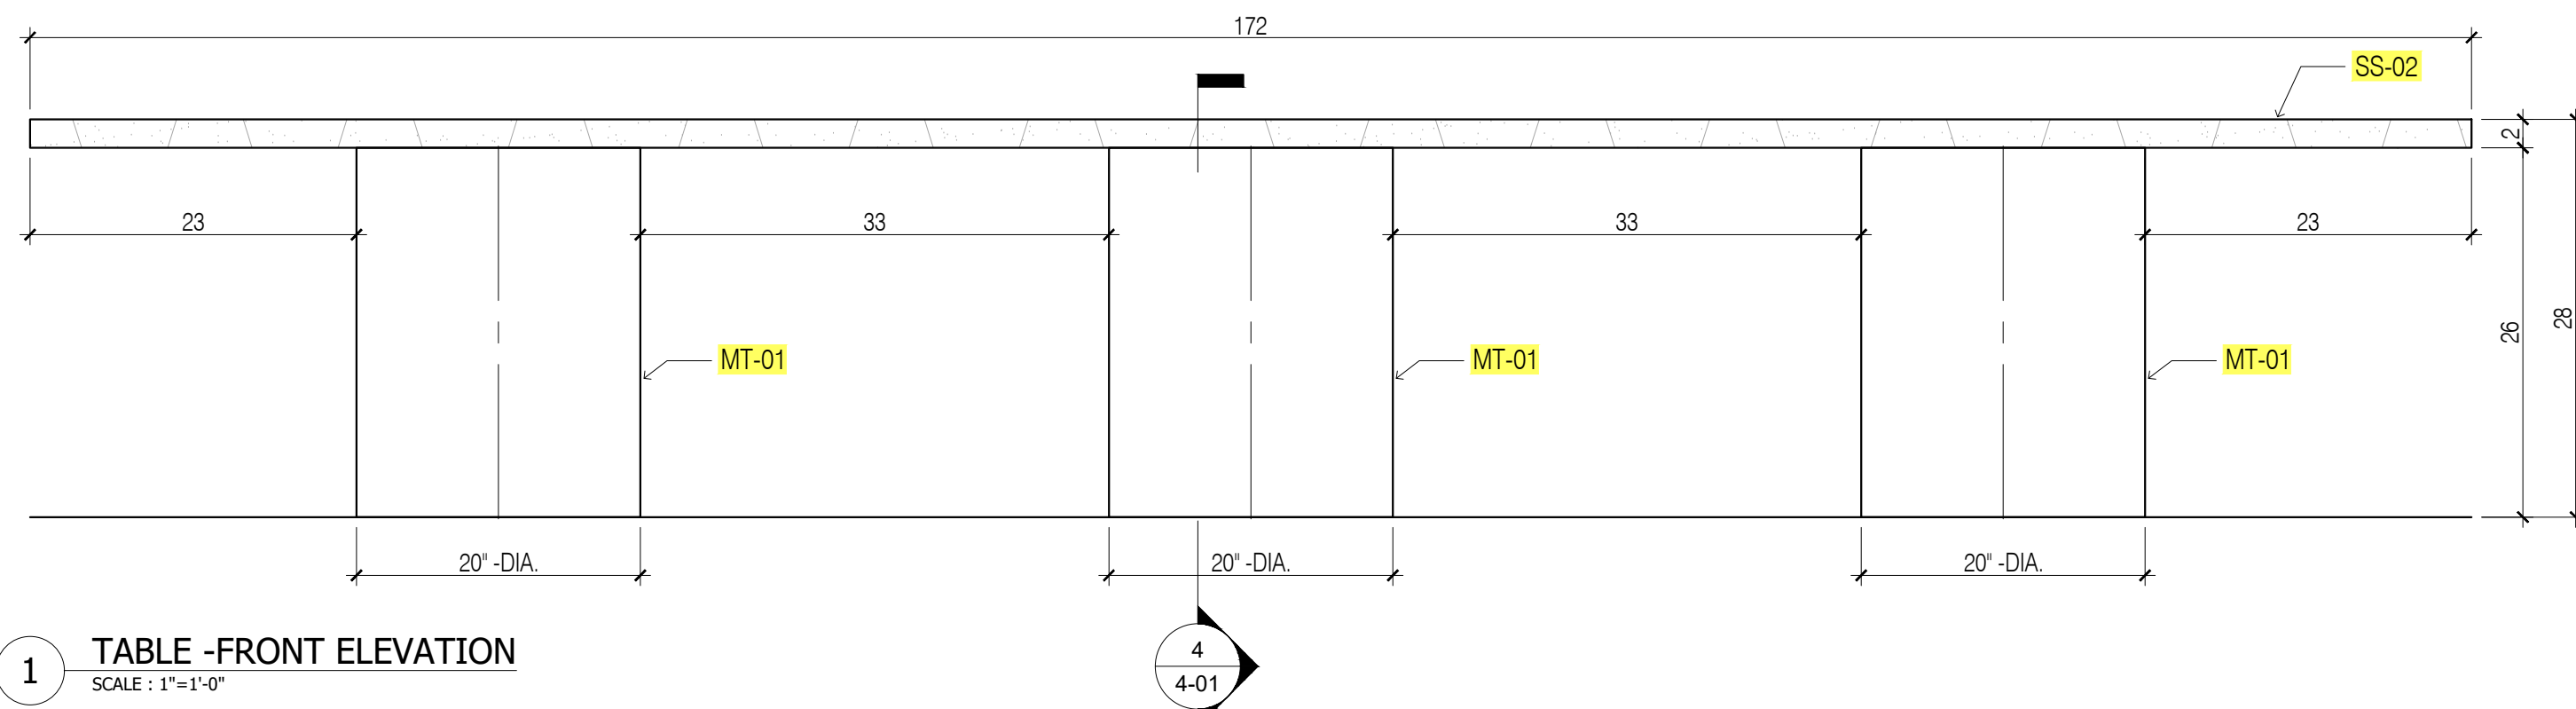


1 TABLE -FRONT ELEVATION  
SCALE : 1"=1'-0"

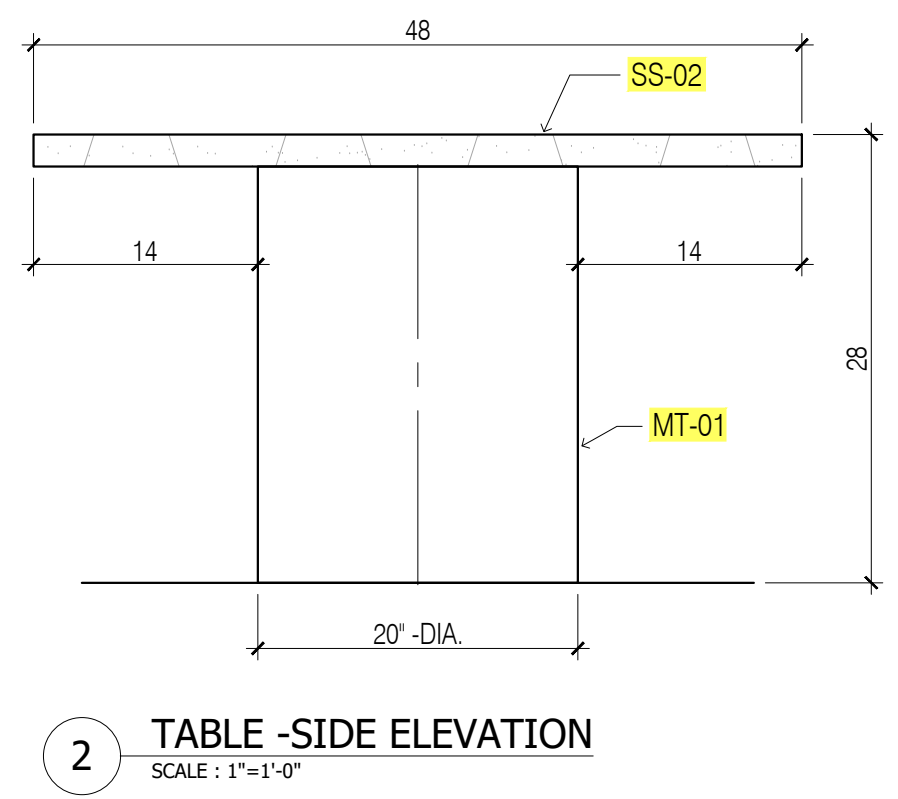

2 TABLE -SIDE ELEVATION  
SCALE : 1"=1'-0"

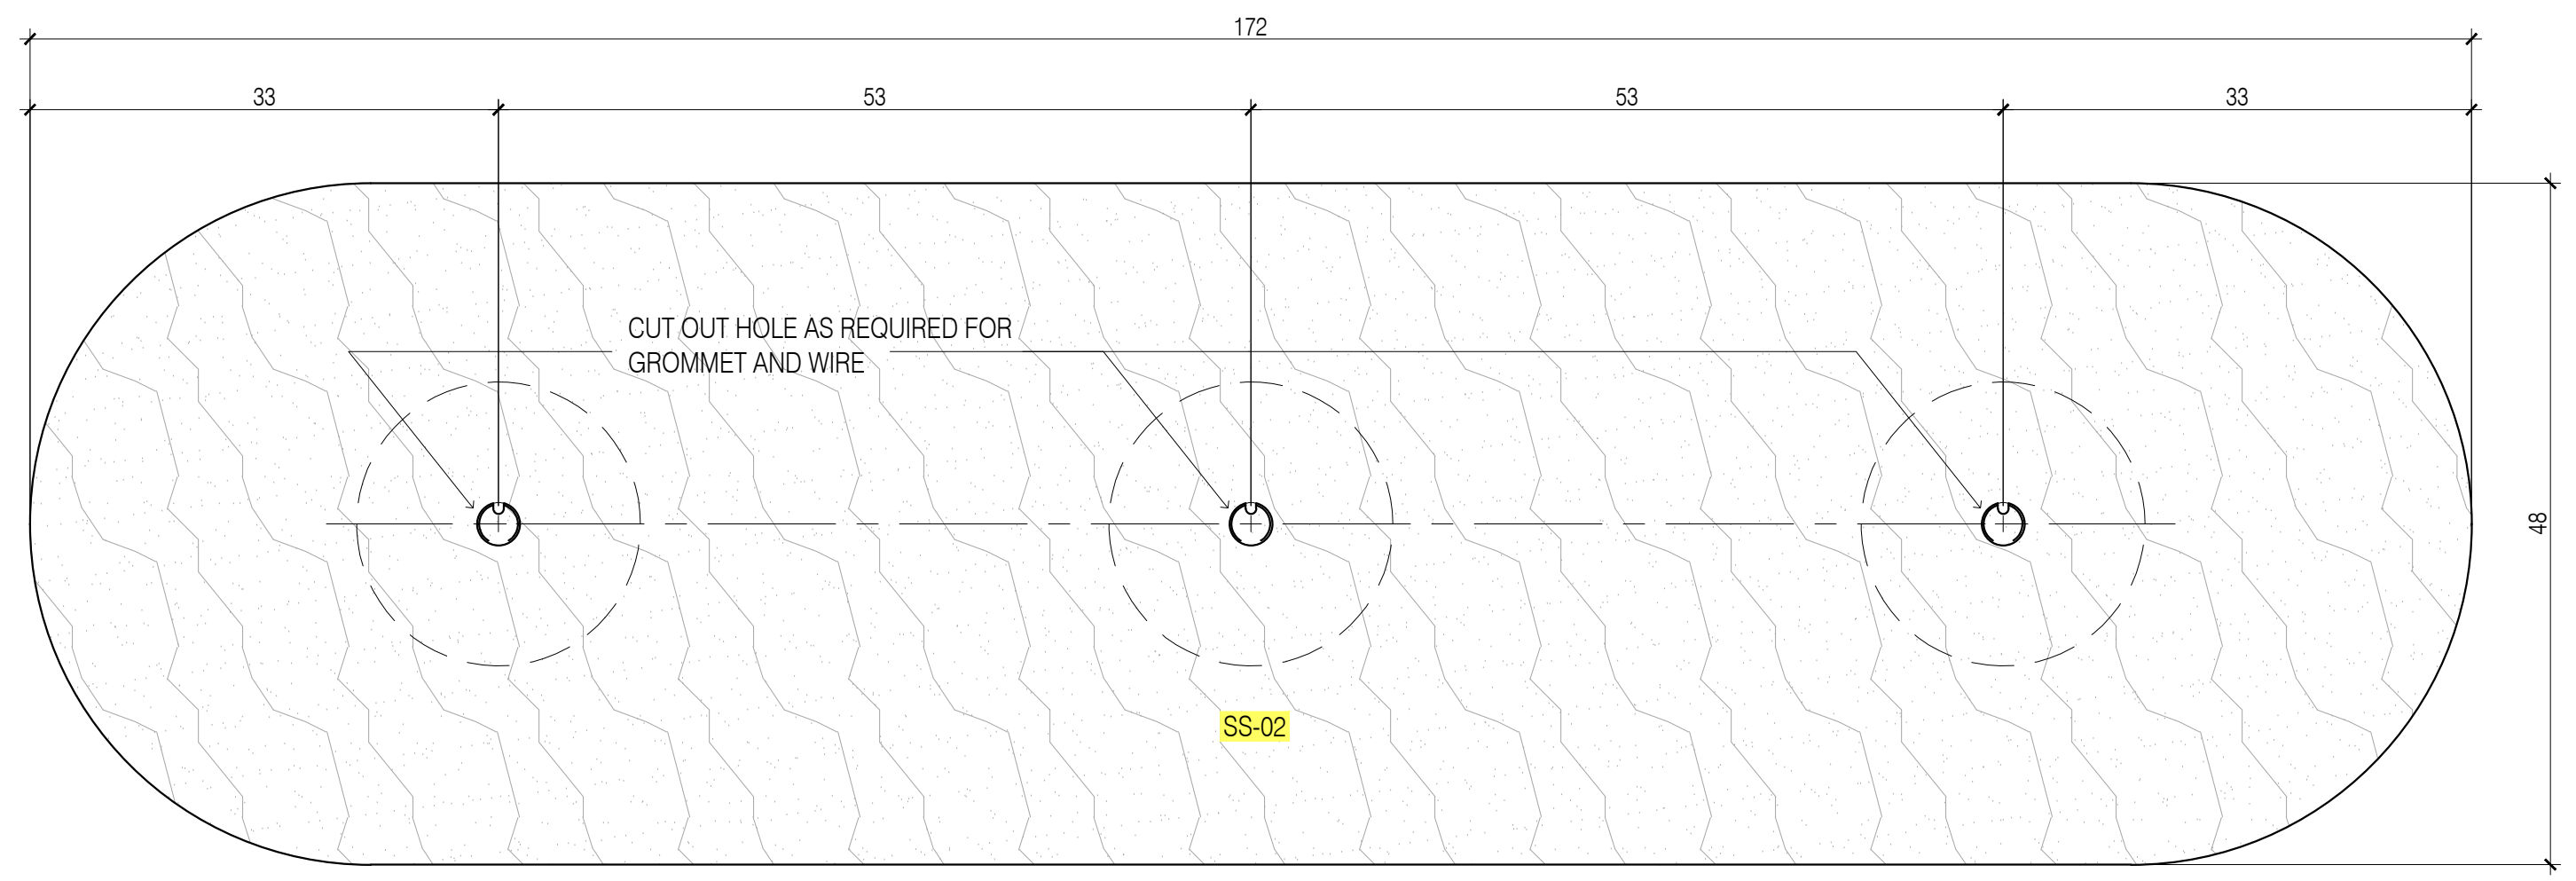

3 TABLE -PLAN  
SCALE : 1"=1'-0"

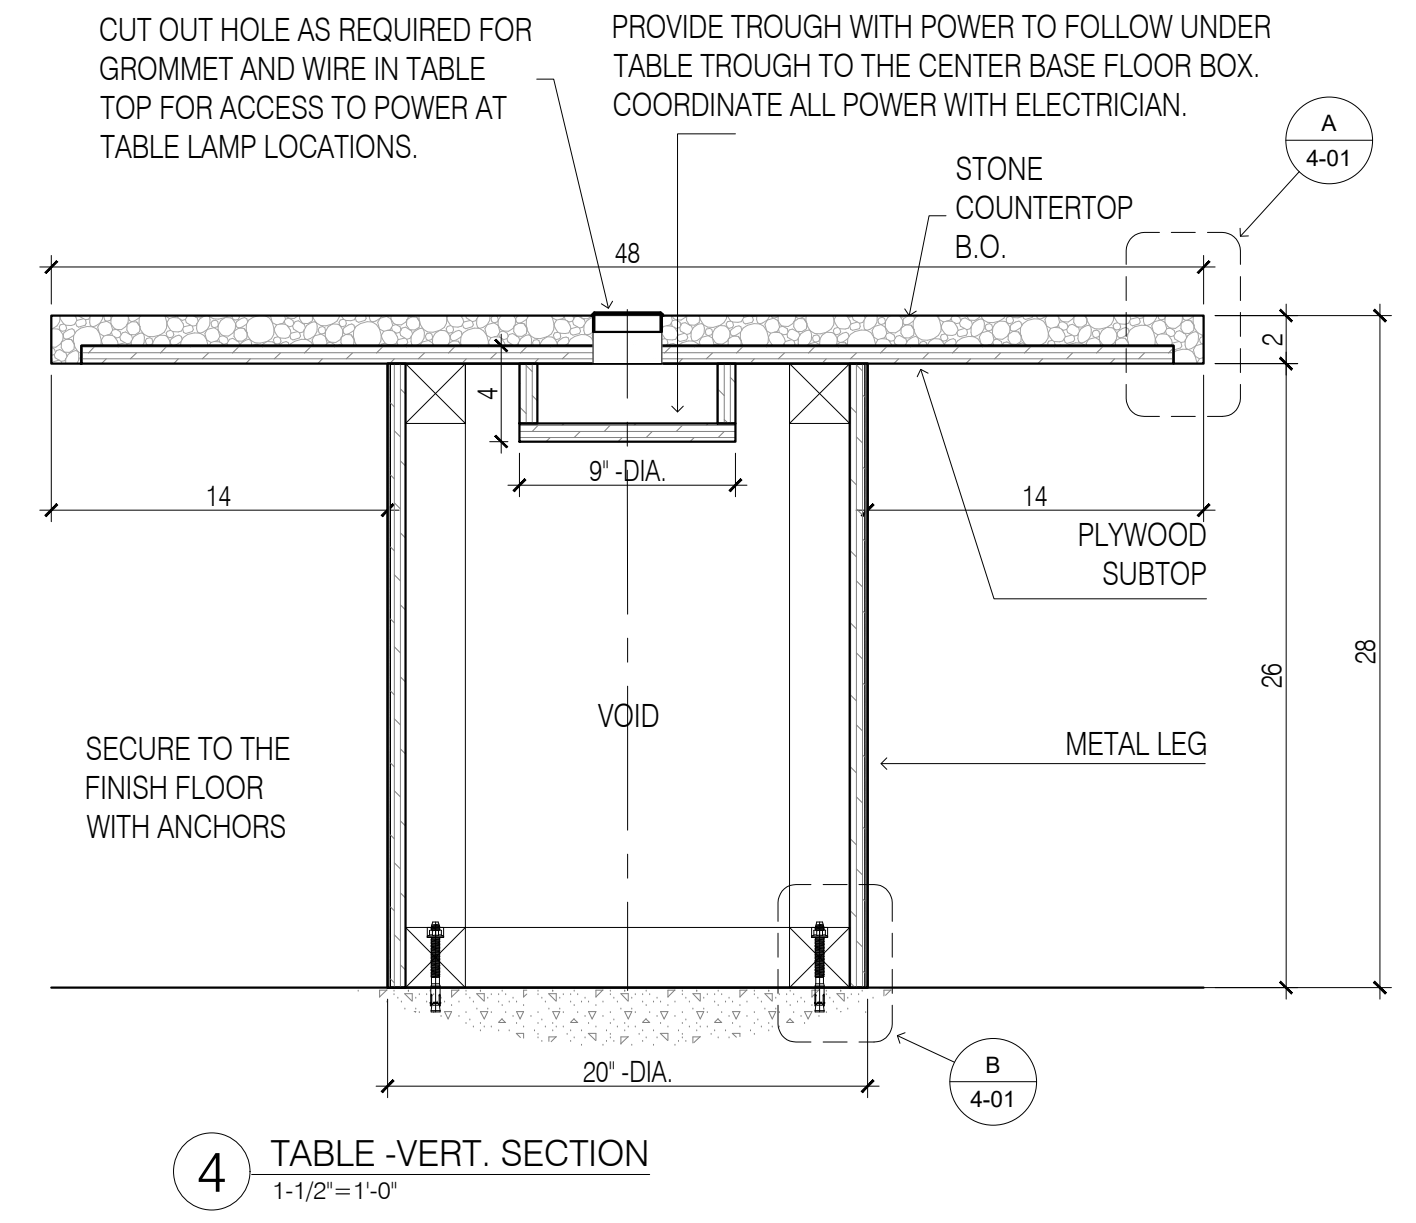

4 TABLE -VERT. SECTION  
1-1/2"=1'-0"

QUANTITY			
FLOOR	ROOM	Q-TY	TOTAL
34	LOUNGE TABLE 34-302	1	1
SEE KEY PLAN TO FIND ROOM LOCATION			

- GENERAL NOTES**
- SEE ARCHITECTURAL DWG FOR FINISH SCHEDULE
  - ARCHITECT PLEASE CONFIRM ALL MARKED/NOTED CONDITIONS
  - ALL DIMENSIONS ARE VERIFY IN THE FIELD
- ALL EDGES ARE EXPOSED UNLESS NOTED OTHERWISE (ARCH. PLEASE CONFIRM)
  - GC TO COORDINATE EXACT LOCATION OF OUTLET WITH MILLWORK
  - GC TO PROVIDE ALL NECESSARY BLOCKING AS REQUIRED

NO.	REVISIONS:	NAME:	DATE:
1	SUBMISSION FOR APPROVAL	EL	4/11/2019
2	SUBMISSION FOR APPROVAL	EL	4/19/2019

**SAMPLE PROJECT**



DATE : 04/10/2019

DRAWN BY : EL

ARCHITECT :  
VOCON  
366 MADISON AVE, NY 10017

CONTRACTOR :

DRAWING TITLE :  
LOUNGE TABLE  
PLAN,ELEVATION,SECTION


ROOM OR SPACE :  
FLOOR :  
34

PROJECT NUMBER:


DRAWING NUMBER:

**B4-02**




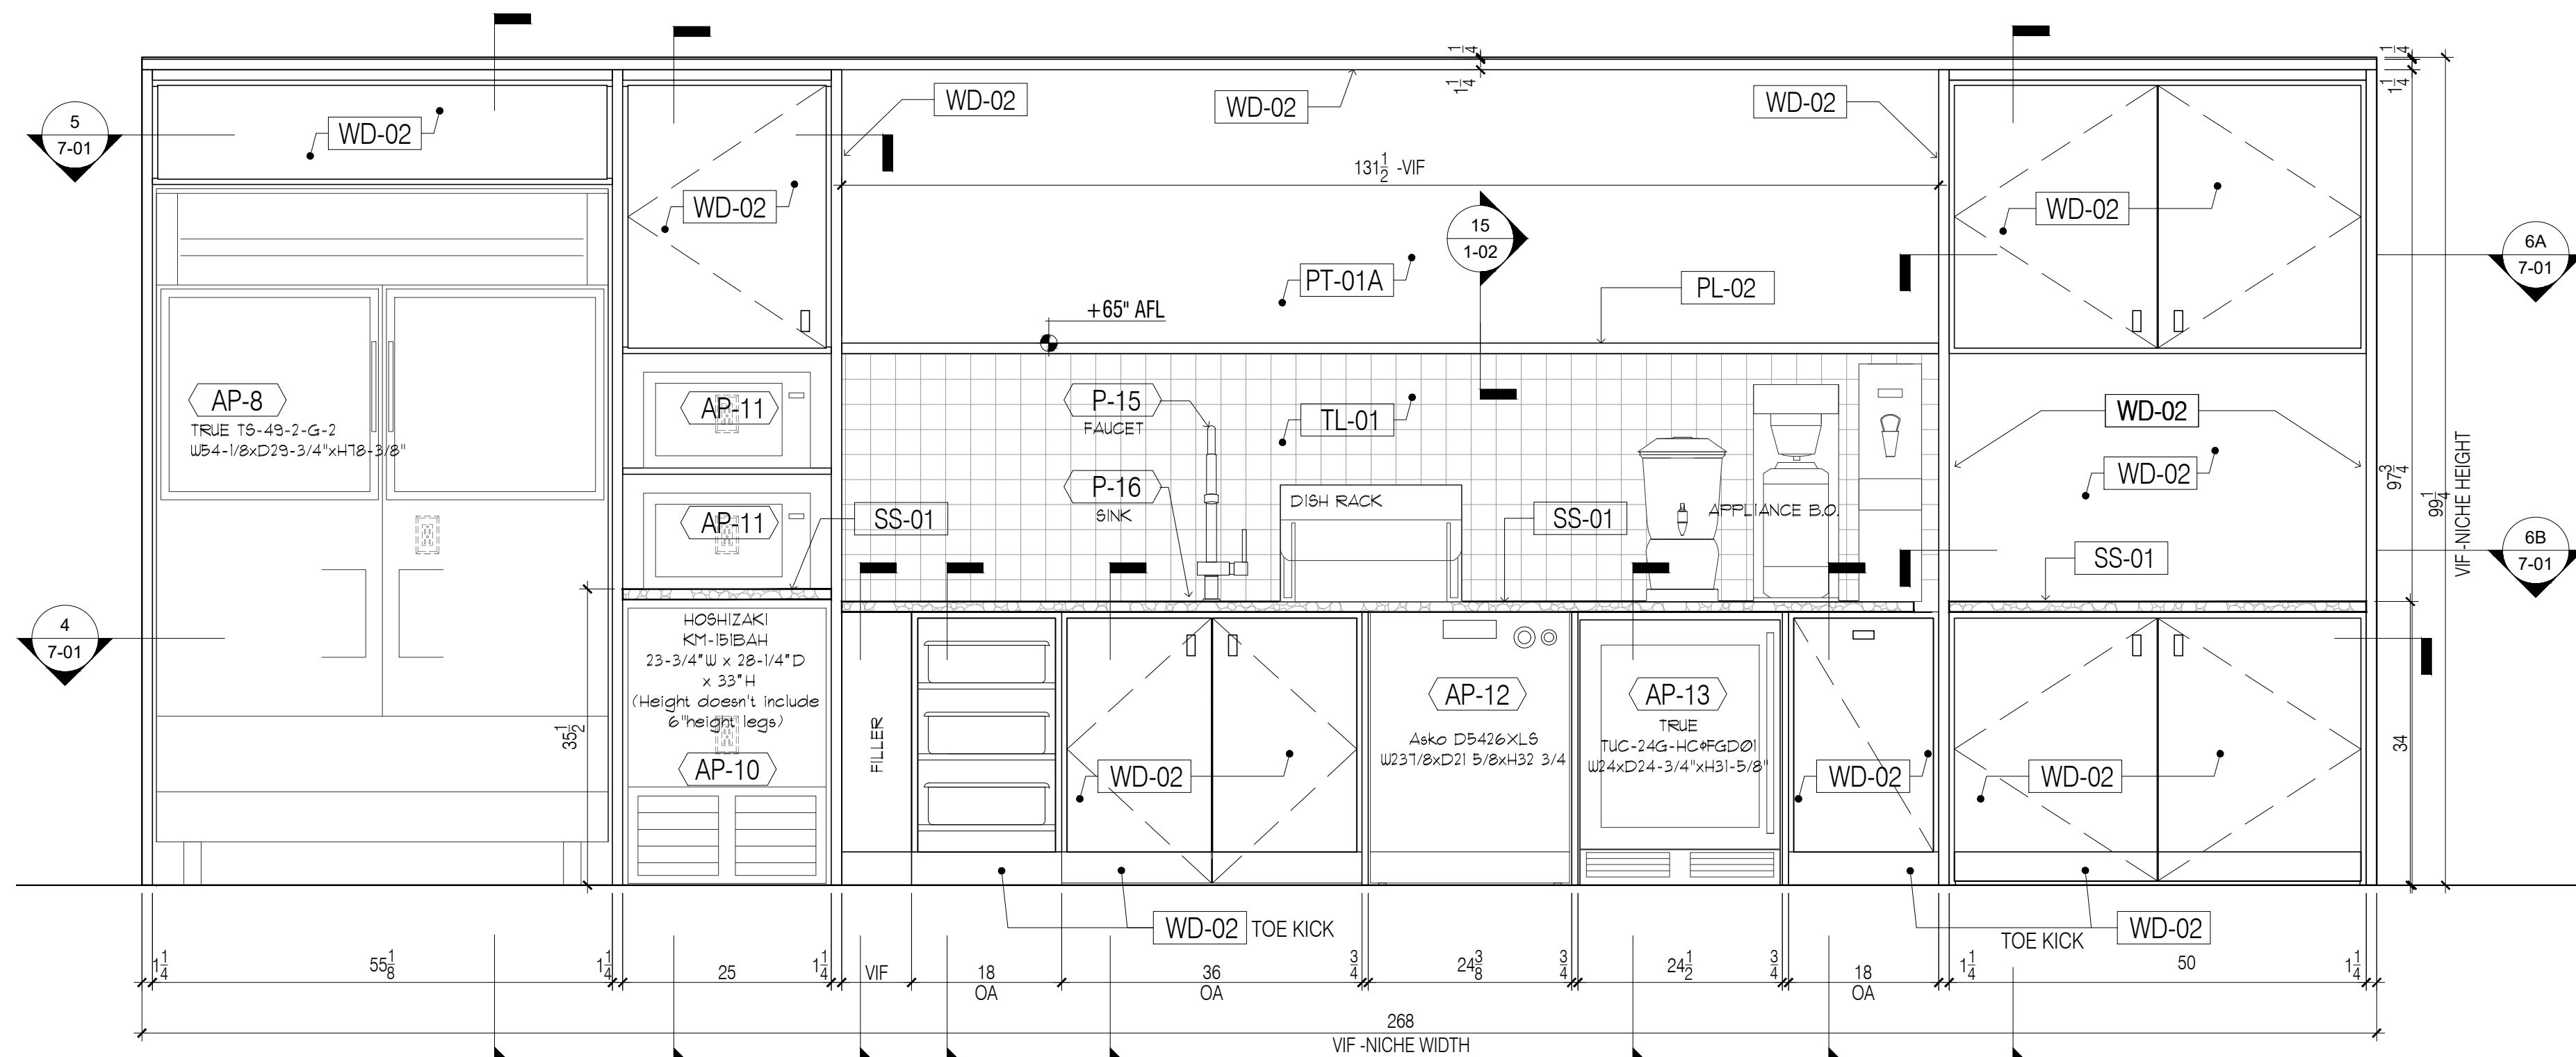

2 ELEVATION  
SCALE: 3/4"=1'-0"

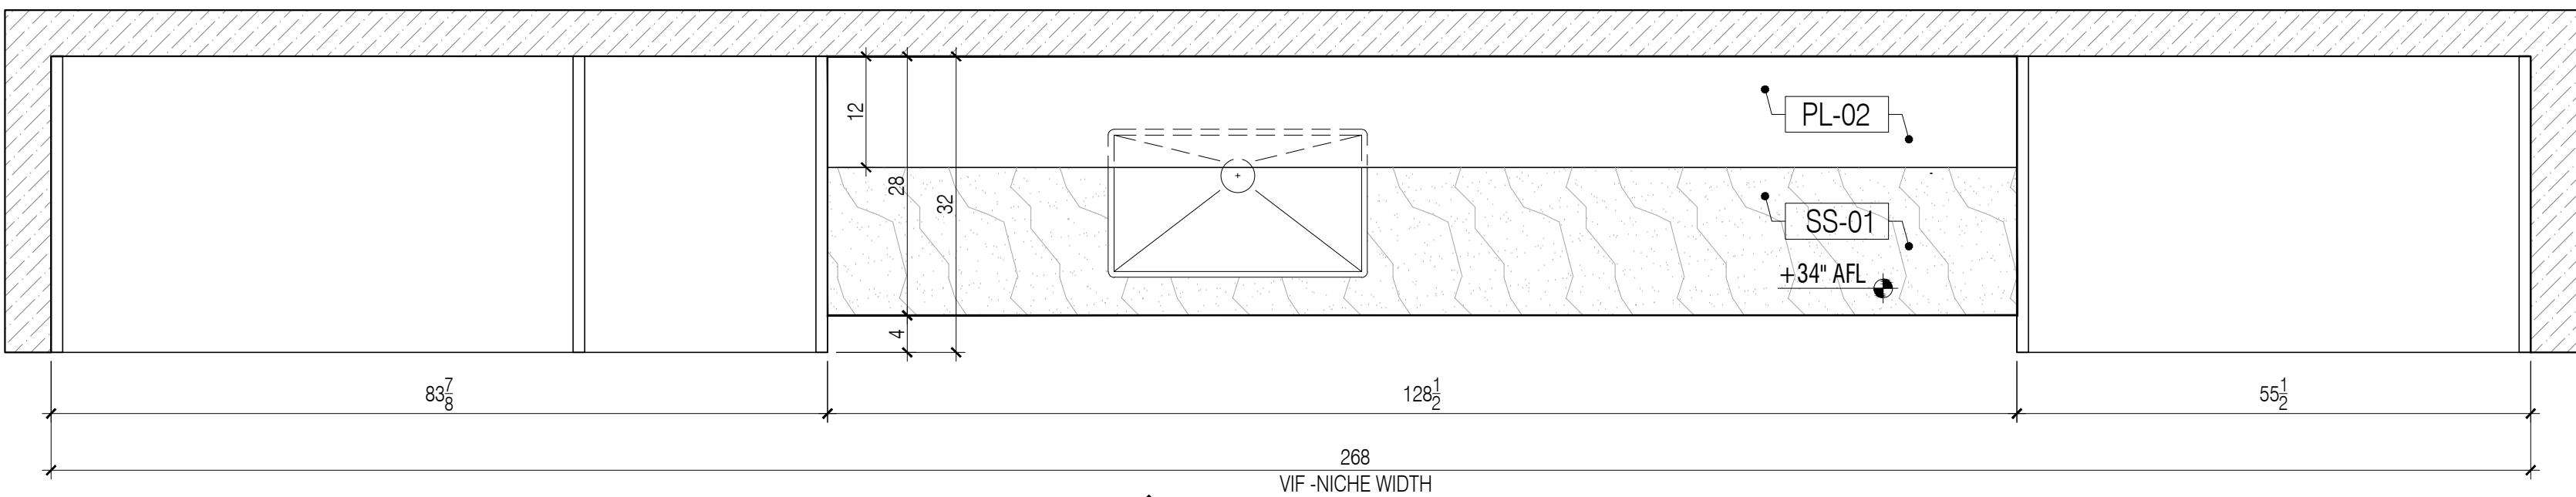


3 PLAN  
SCALE: 3/4"=1'-0"

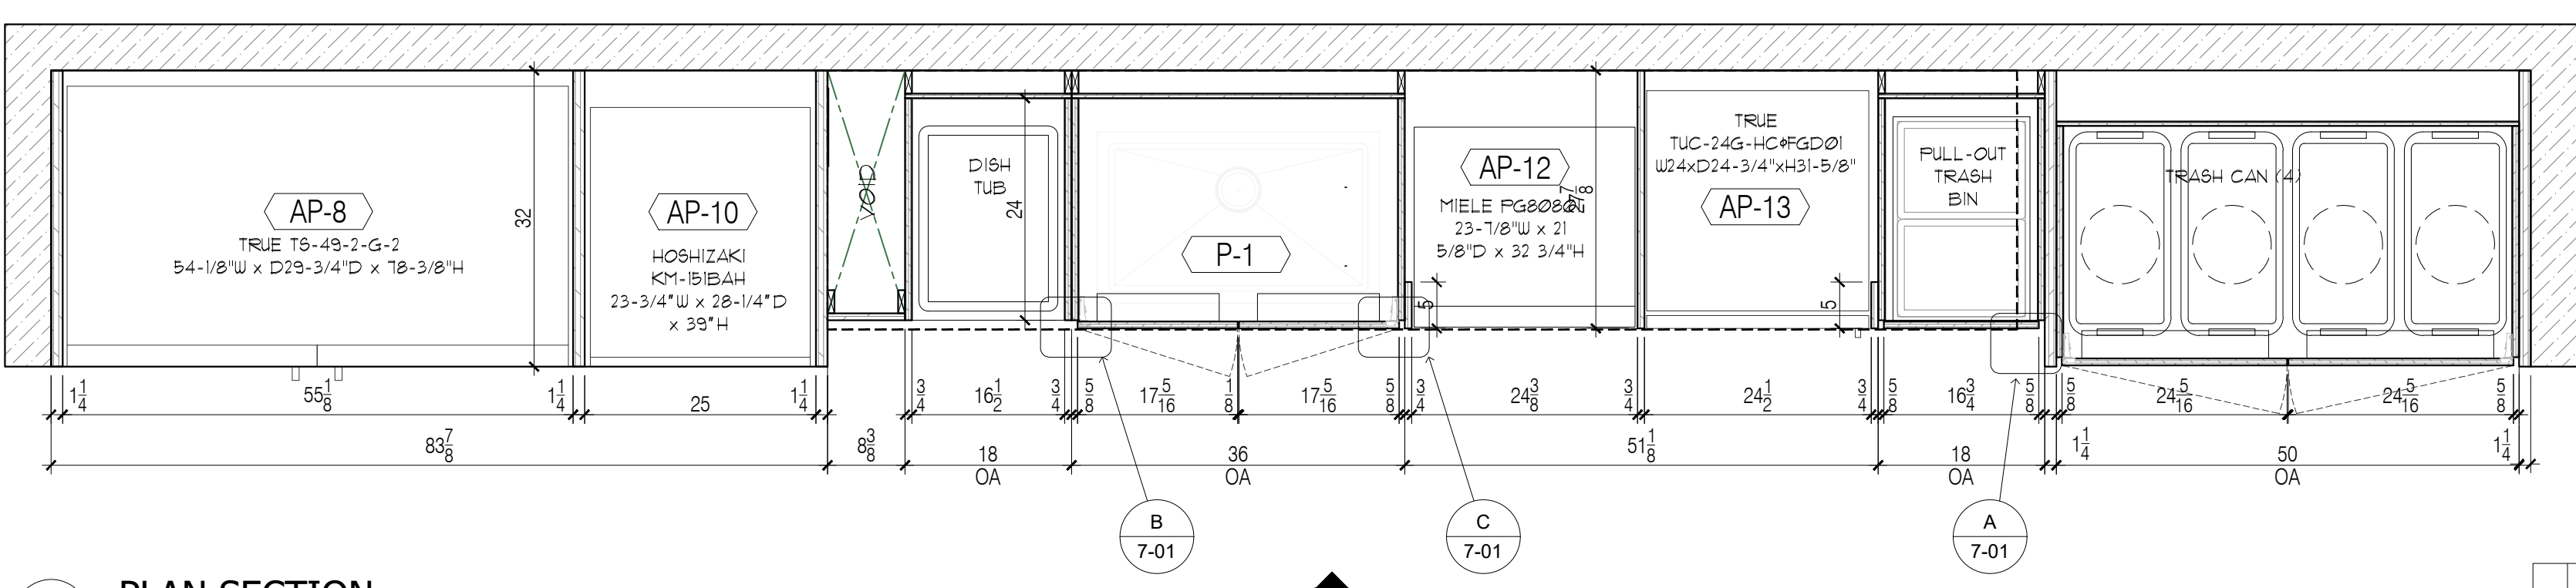


4 PLAN SECTION  
SCALE: 3/4"=1'-0"

QUANTITY			
FLOOR	ROOM	Q-TY	TOTAL
30	PANTRY 30-303	1	3
32	PANTRY 32-303	1	
33	PANTRY 33-303	1	


SEE KEY PLAN TO FIND ROOM LOCATION

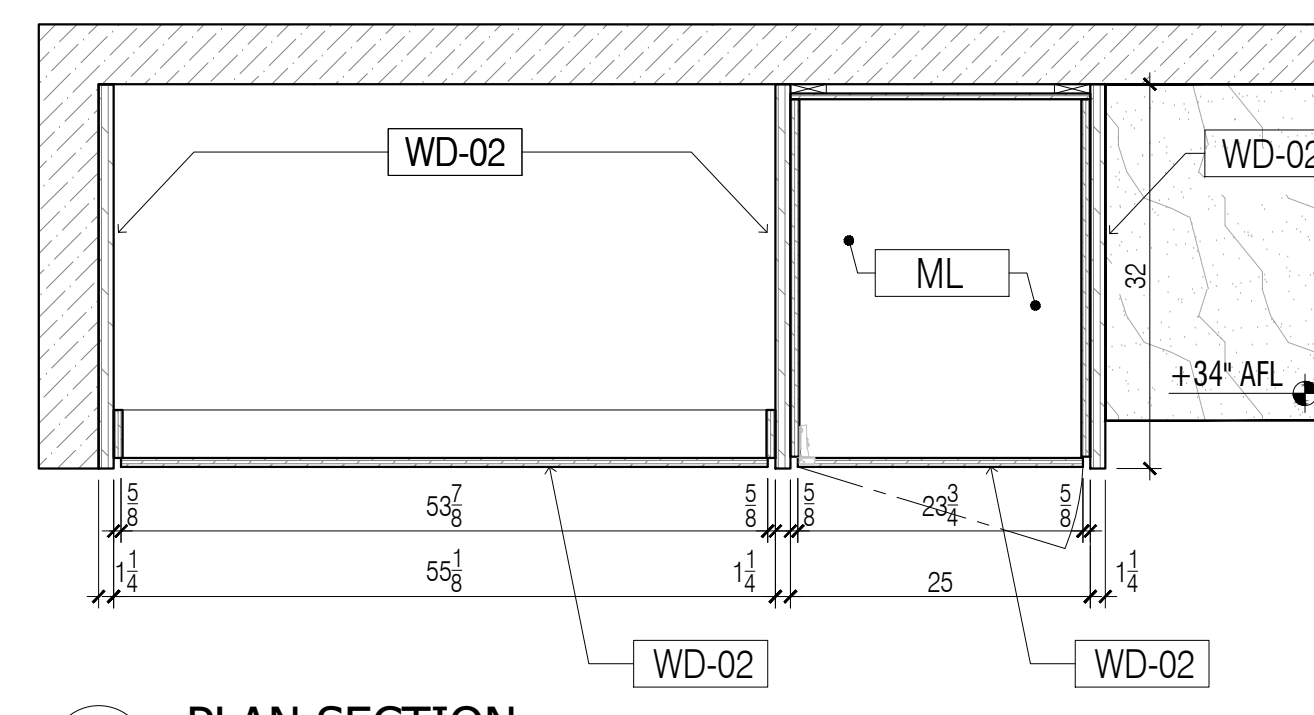


5 PLAN SECTION  
SCALE: 3/4"=1'-0"

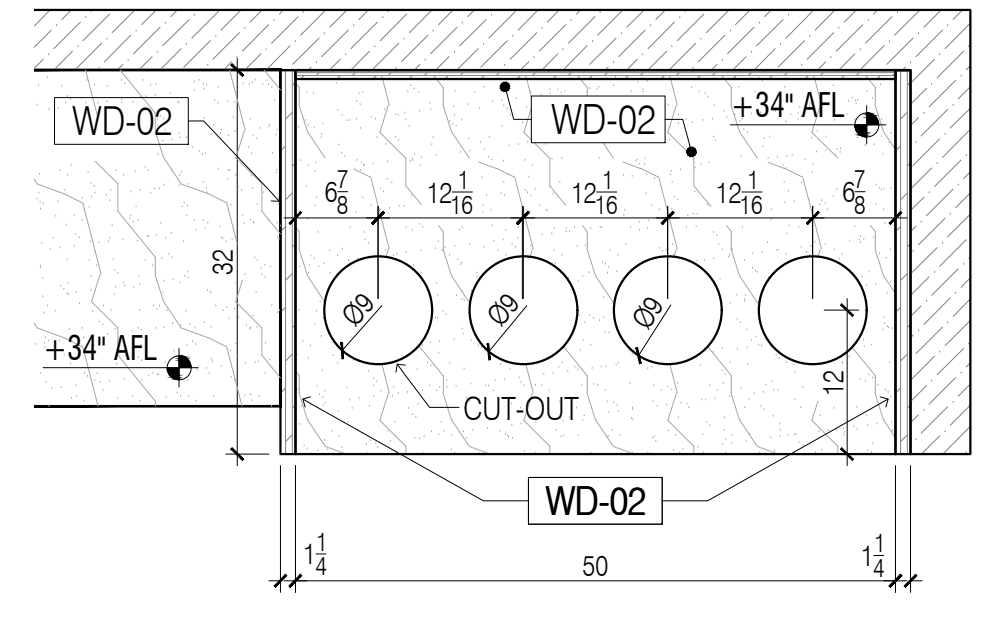


6B PLAN SECTION  
SCALE: 3/4"=1'-0"

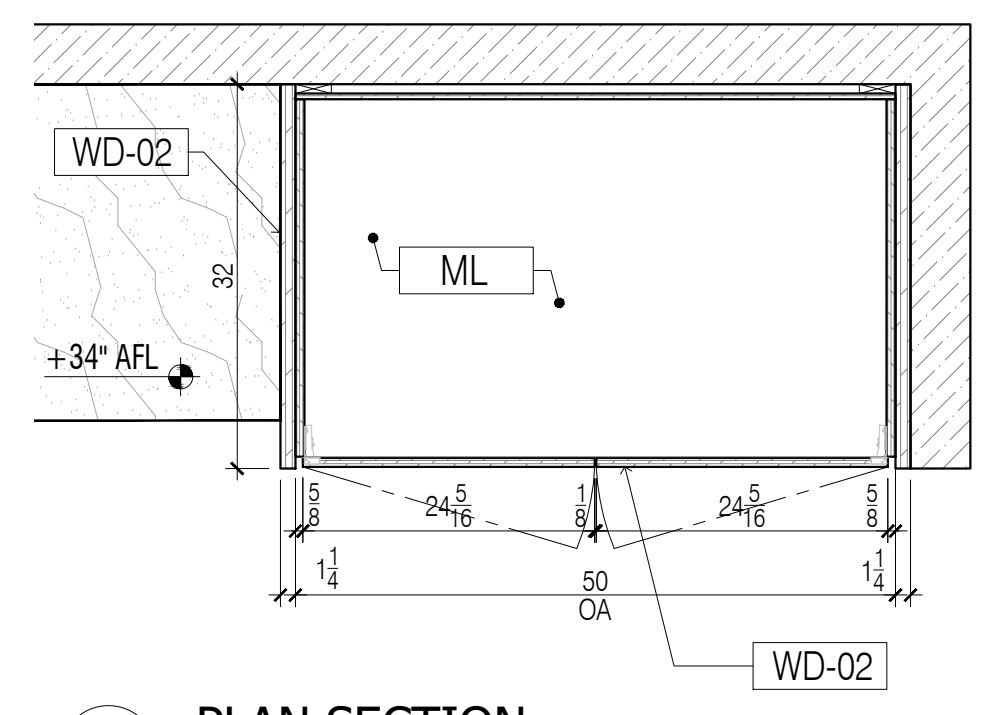

6A PLAN SECTION  
SCALE: 3/4"=1'-0"

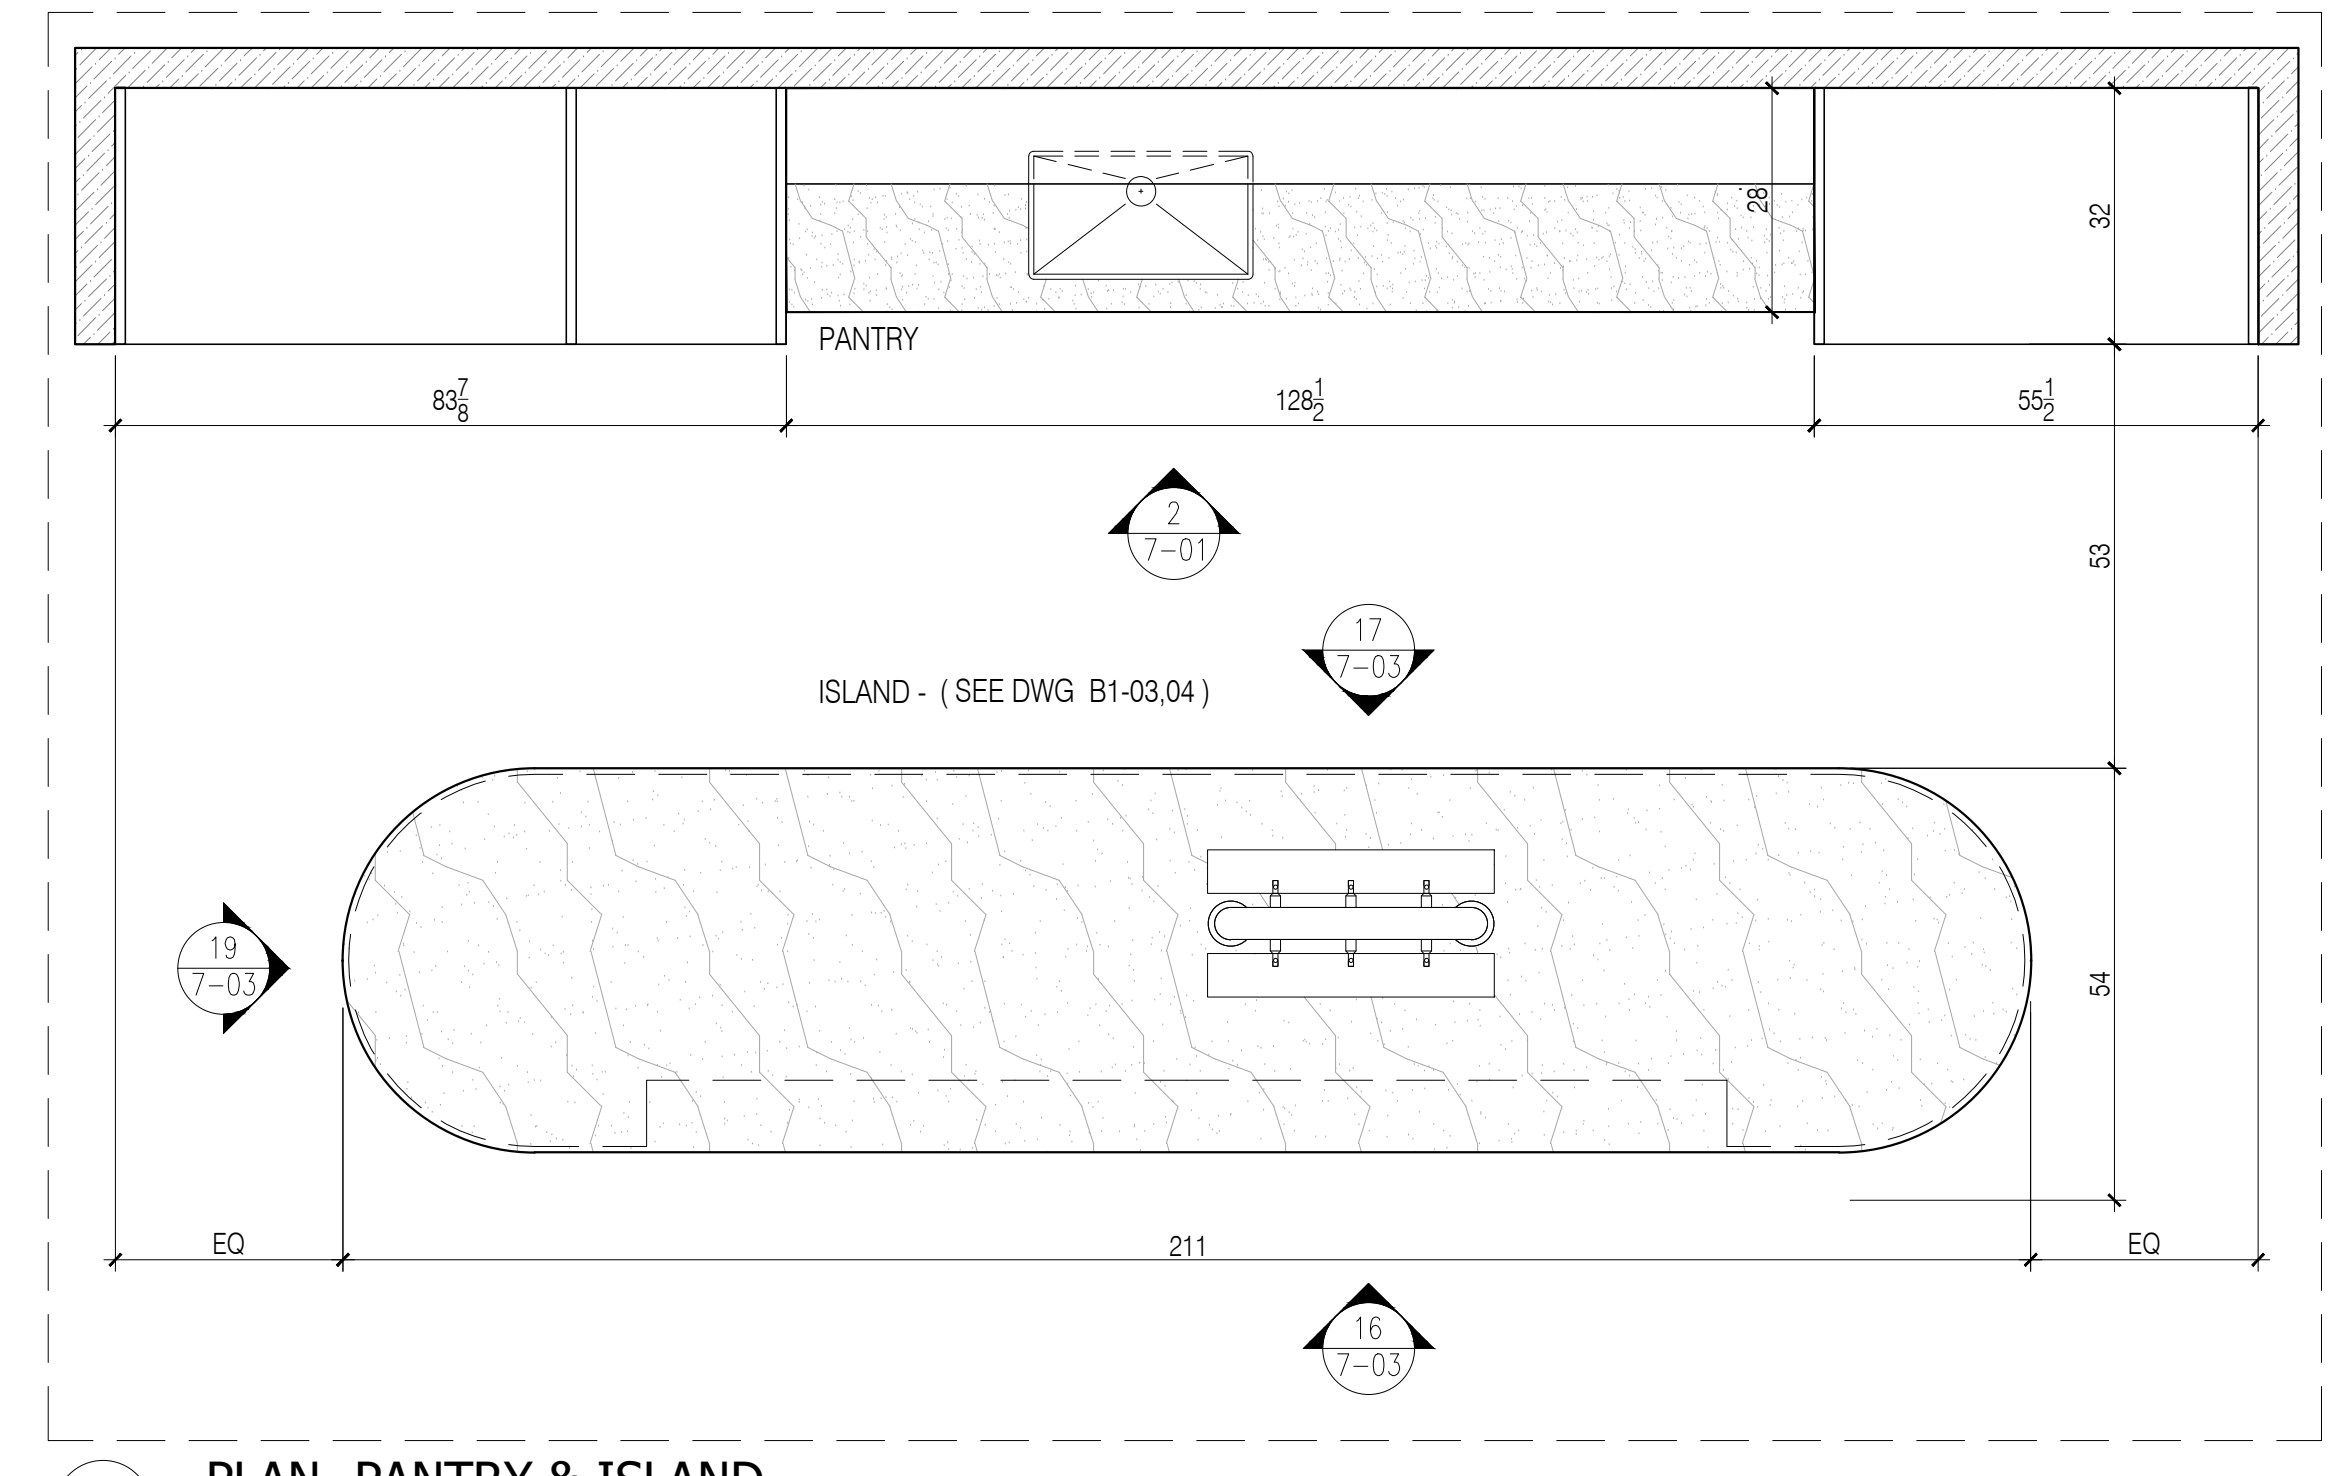

1 PLAN - PANTRY & ISLAND  
SCALE: 1/2"=1'-0"

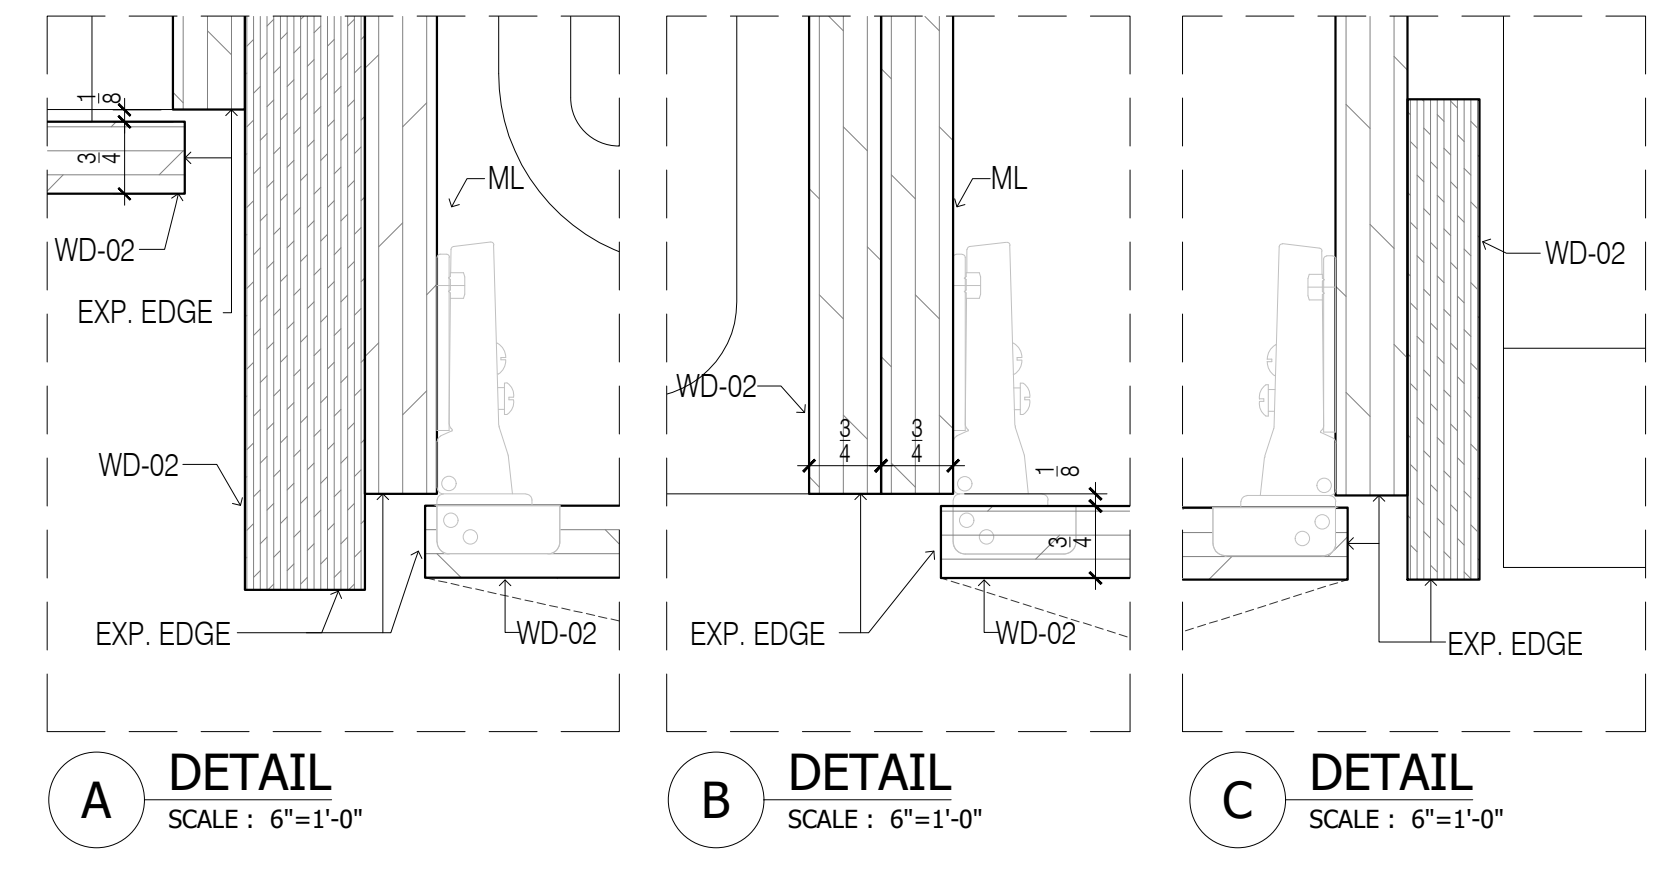

A DETAIL SCALE: 6"=1'-0"  
B DETAIL SCALE: 6"=1'-0"  
C DETAIL SCALE: 6"=1'-0"

APPLIANCE SCHEDULE	
AP-10	- HOSHIZAKI - KM-151BAH SELF-CONTAINED ICE CUBER
AP-11	- MICROWAVE PANASONIC NE 1054 - PLEASE, CONFIRM MFR AND MODEL
AP-08	- TRUE TS-49-2-G-2
AP-13	- TRUE TUC-24G-HC-FGD01
AP-12	- MIELE 8080I
P-16	- ELKAY EFRU2816DBG 18 1/2" W X 30 1/2" L X 8" H SINGLE PANTRY

HARDWARE SCHEDULE	
DOOR PULL	- TYP. CUSTOM WOOD PULL, 2-1/2"x1"x1" - 8 EA

- GENERAL NOTES**
- SEE ARCHITECTURAL DWG FOR FINISH SCHEDULE
  - ARCHITECT PLEASE CONFIRM ALL MARKED/NOTED CONDITIONS
  - ALL DIMENSIONS ARE VERIFY IN THE FIELD
- ALL EDGES ARE EXPOSED UNLESS NOTED OTHERWISE (ARCH. PLEASE CONFIRM)
  - GO TO COORDINATE EXACT LOCATION OF OUTLET WITH MILLWORK
  - GO TO PROVIDE ALL NECESSARY BLOCKING AS REQUIRED

DATE:	4/19/2019
NAME:	EL
NO.:	1
REVISIONS:	SUBMISSION FOR APPROVAL

**SAMPLE PROJECT**




DATE: 04/10/2019  
DRAWN BY: EL  
ARCHITECT: VOCON  
366 MADISON AVE, NY 10017  
CONTRACTOR:

DRAWING TITLE: PANTRY PLAN, ELEVATION, SECTION  
ROOM OR SPACE: FLOOR: -


PROJECT NUMBER:  
DRAWING NUMBER:

**B7-01**  
1 OF 4




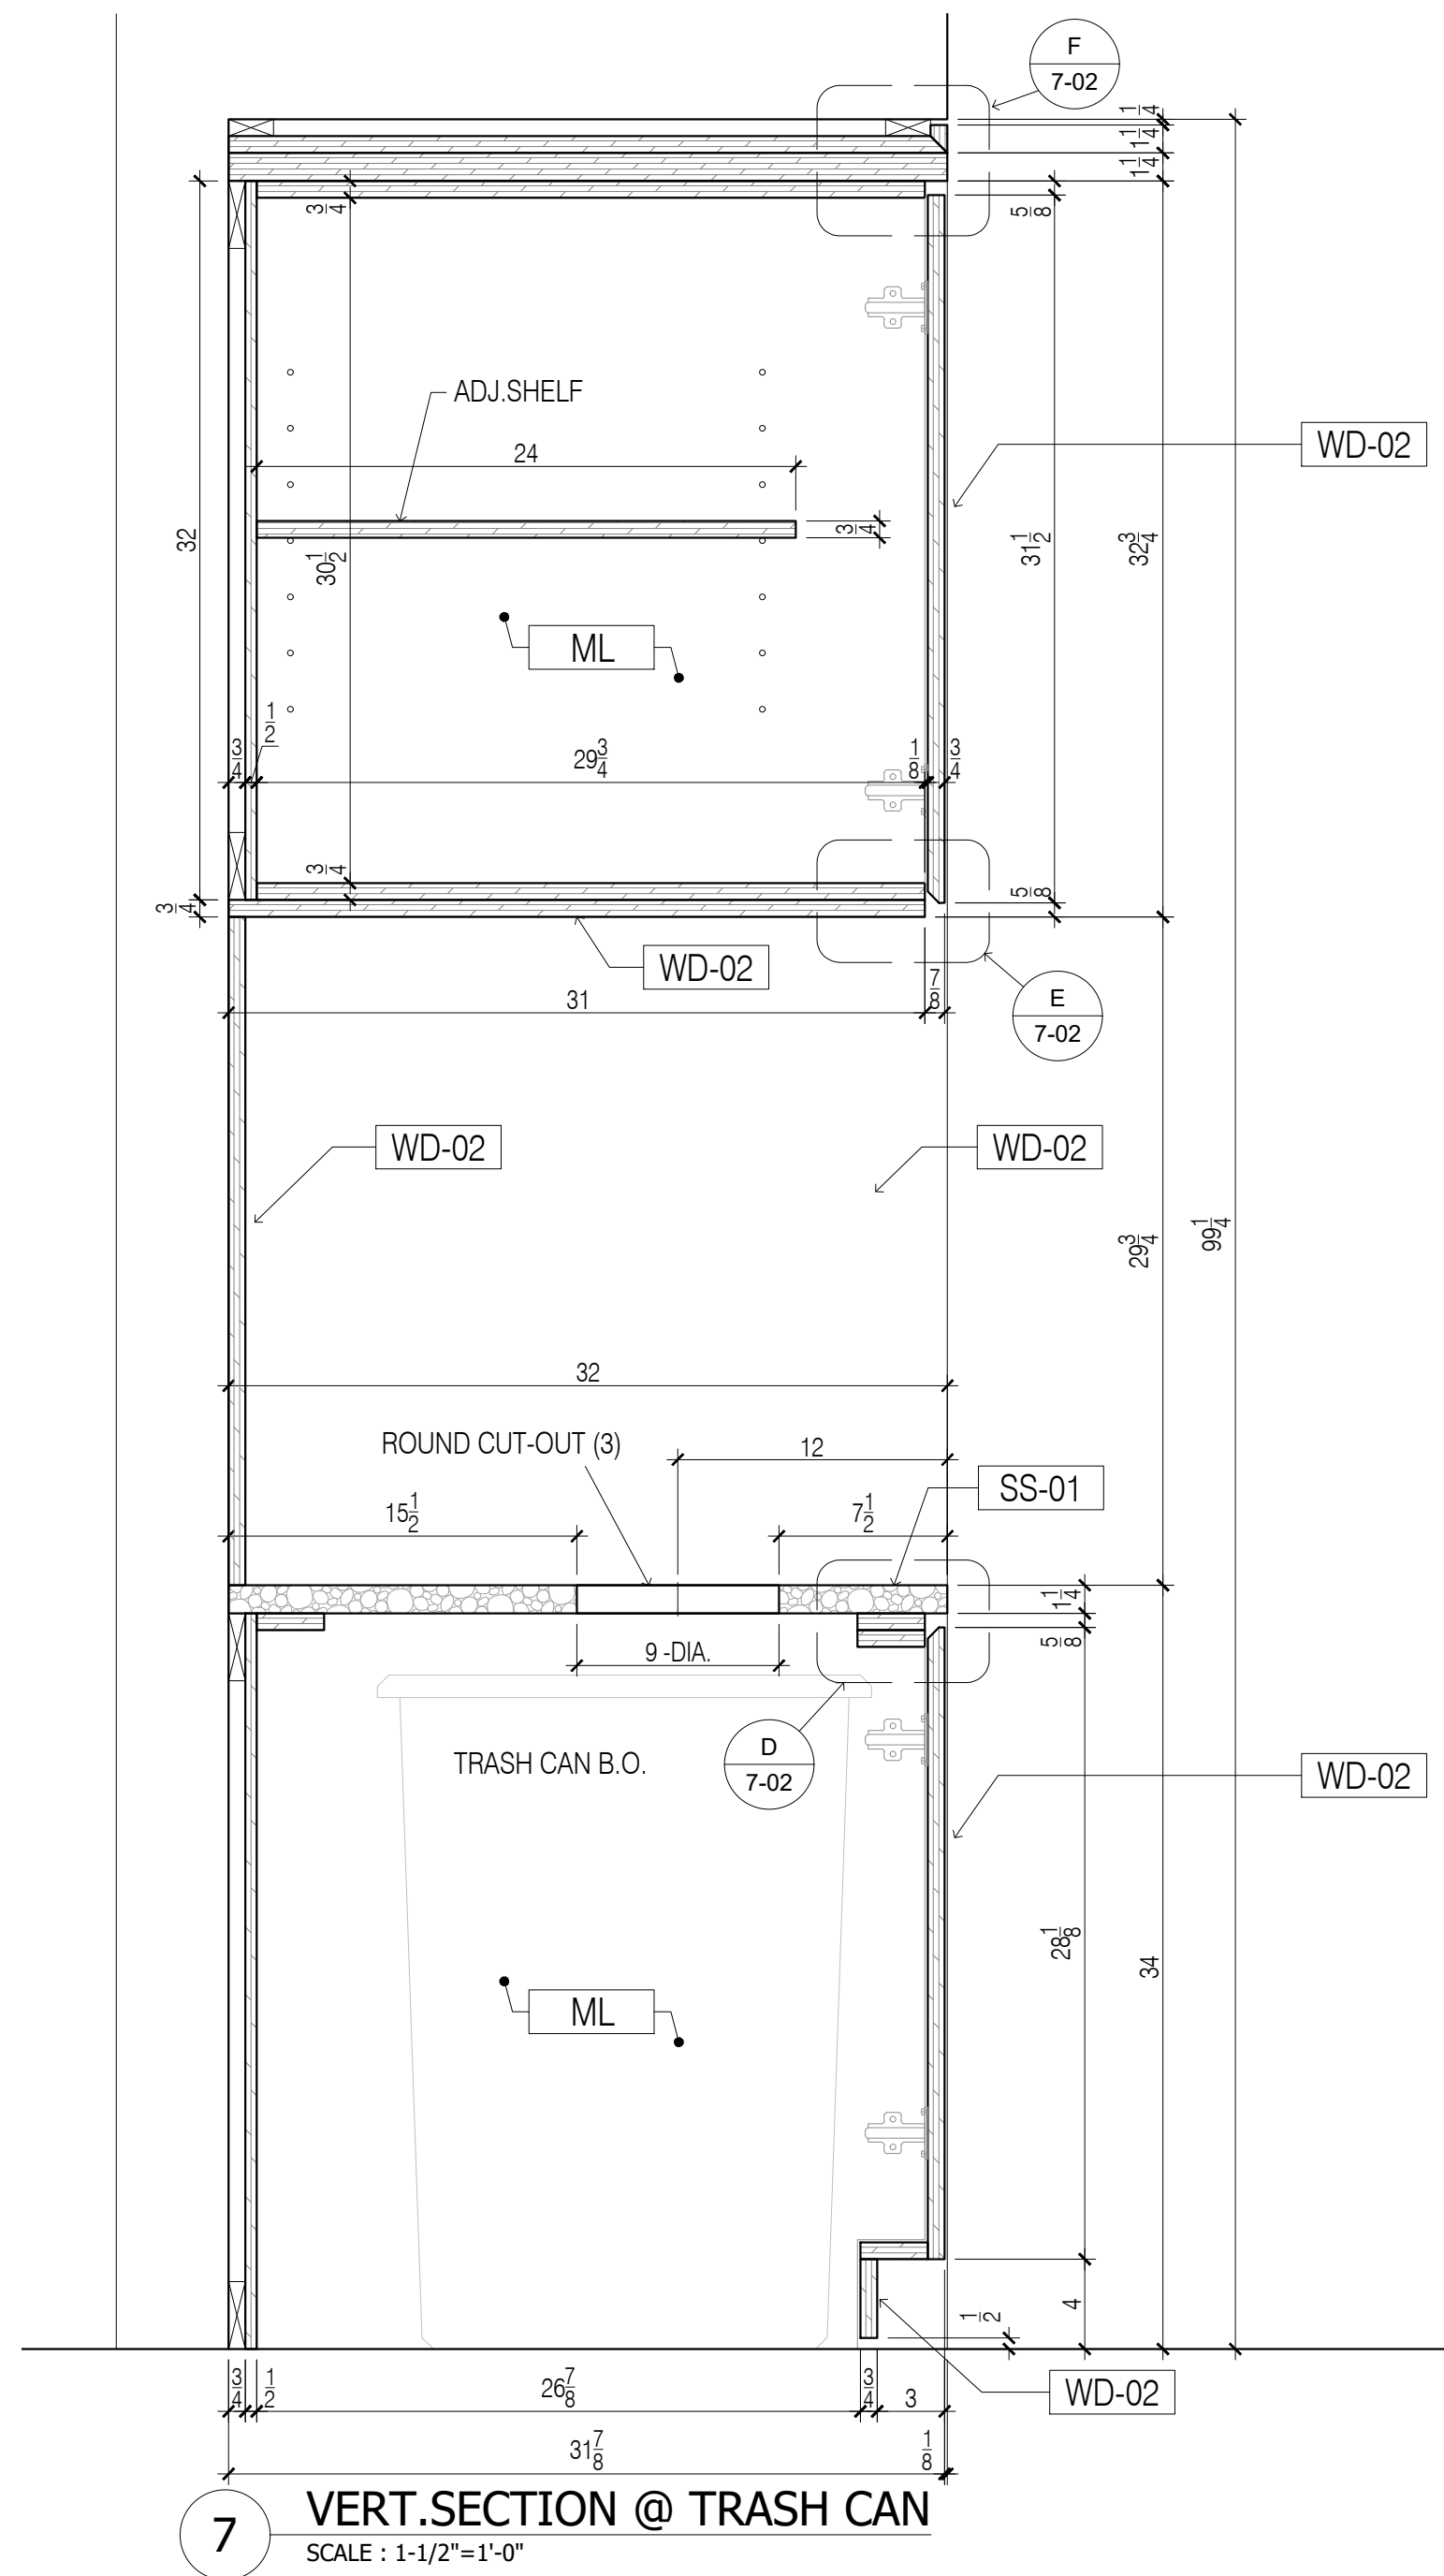


7 VERT. SECTION @ TRASH CAN  
SCALE: 1-1/2"=1'-0"

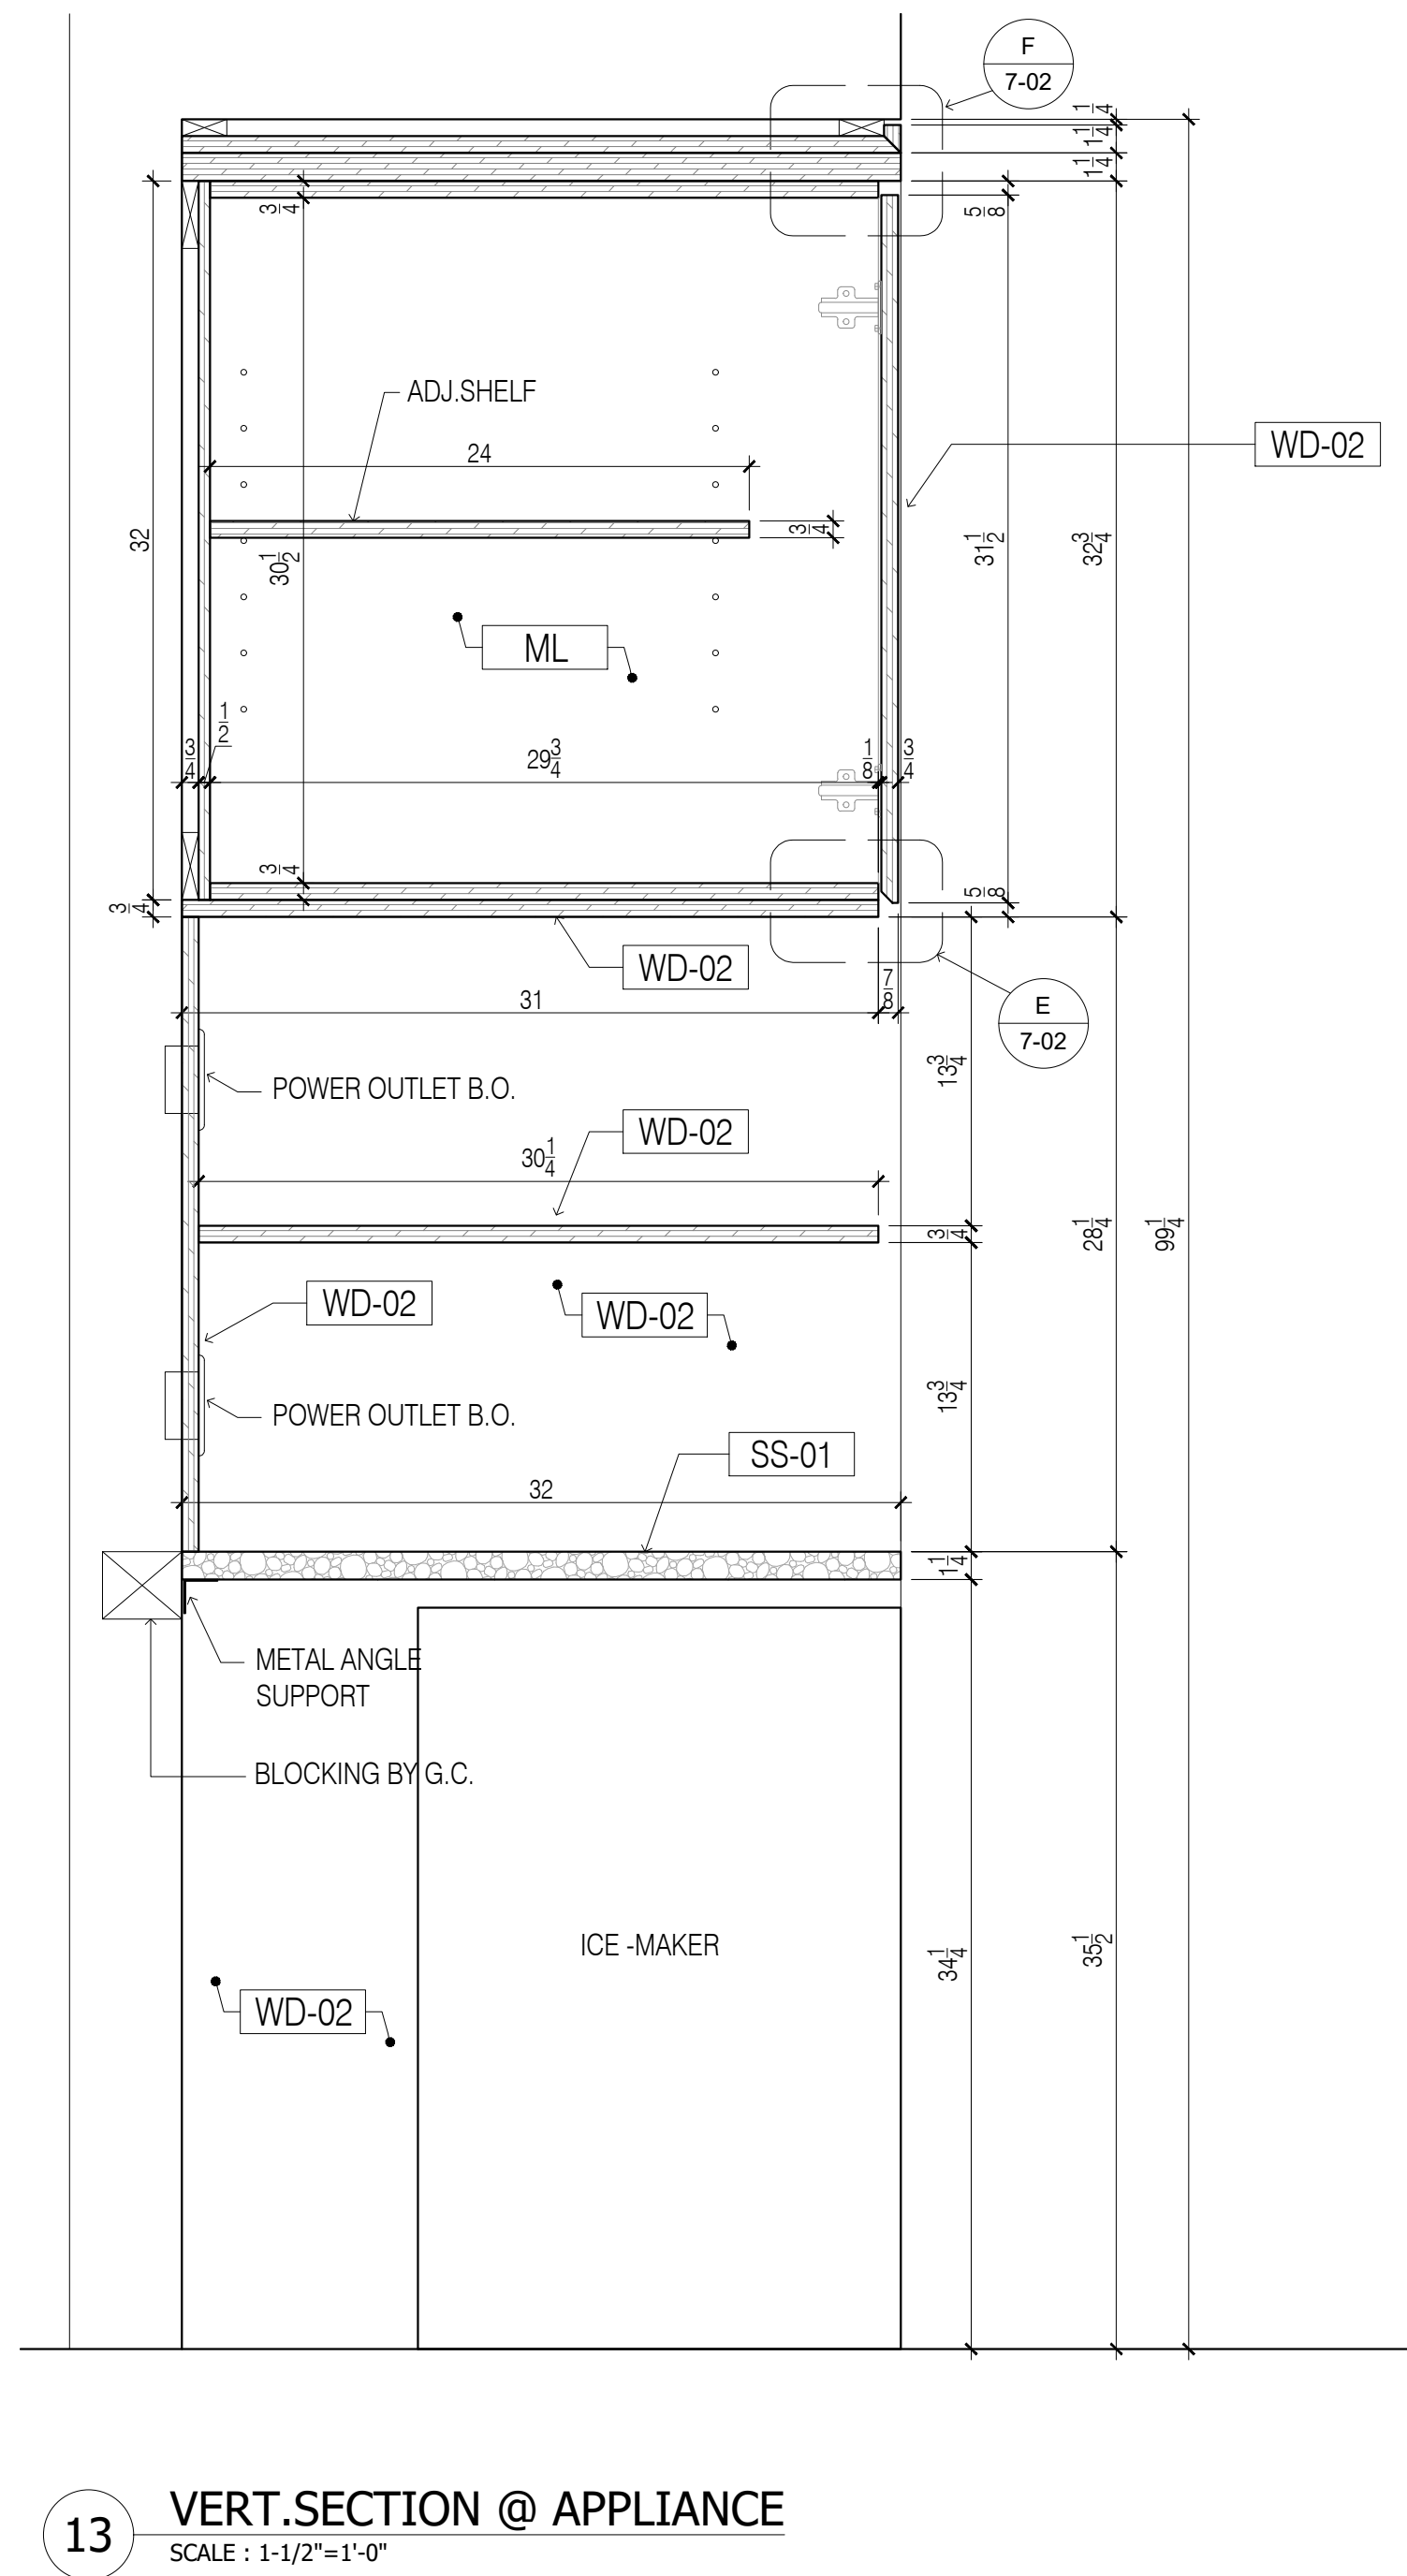


13 VERT. SECTION @ APPLIANCE  
SCALE: 1-1/2"=1'-0"

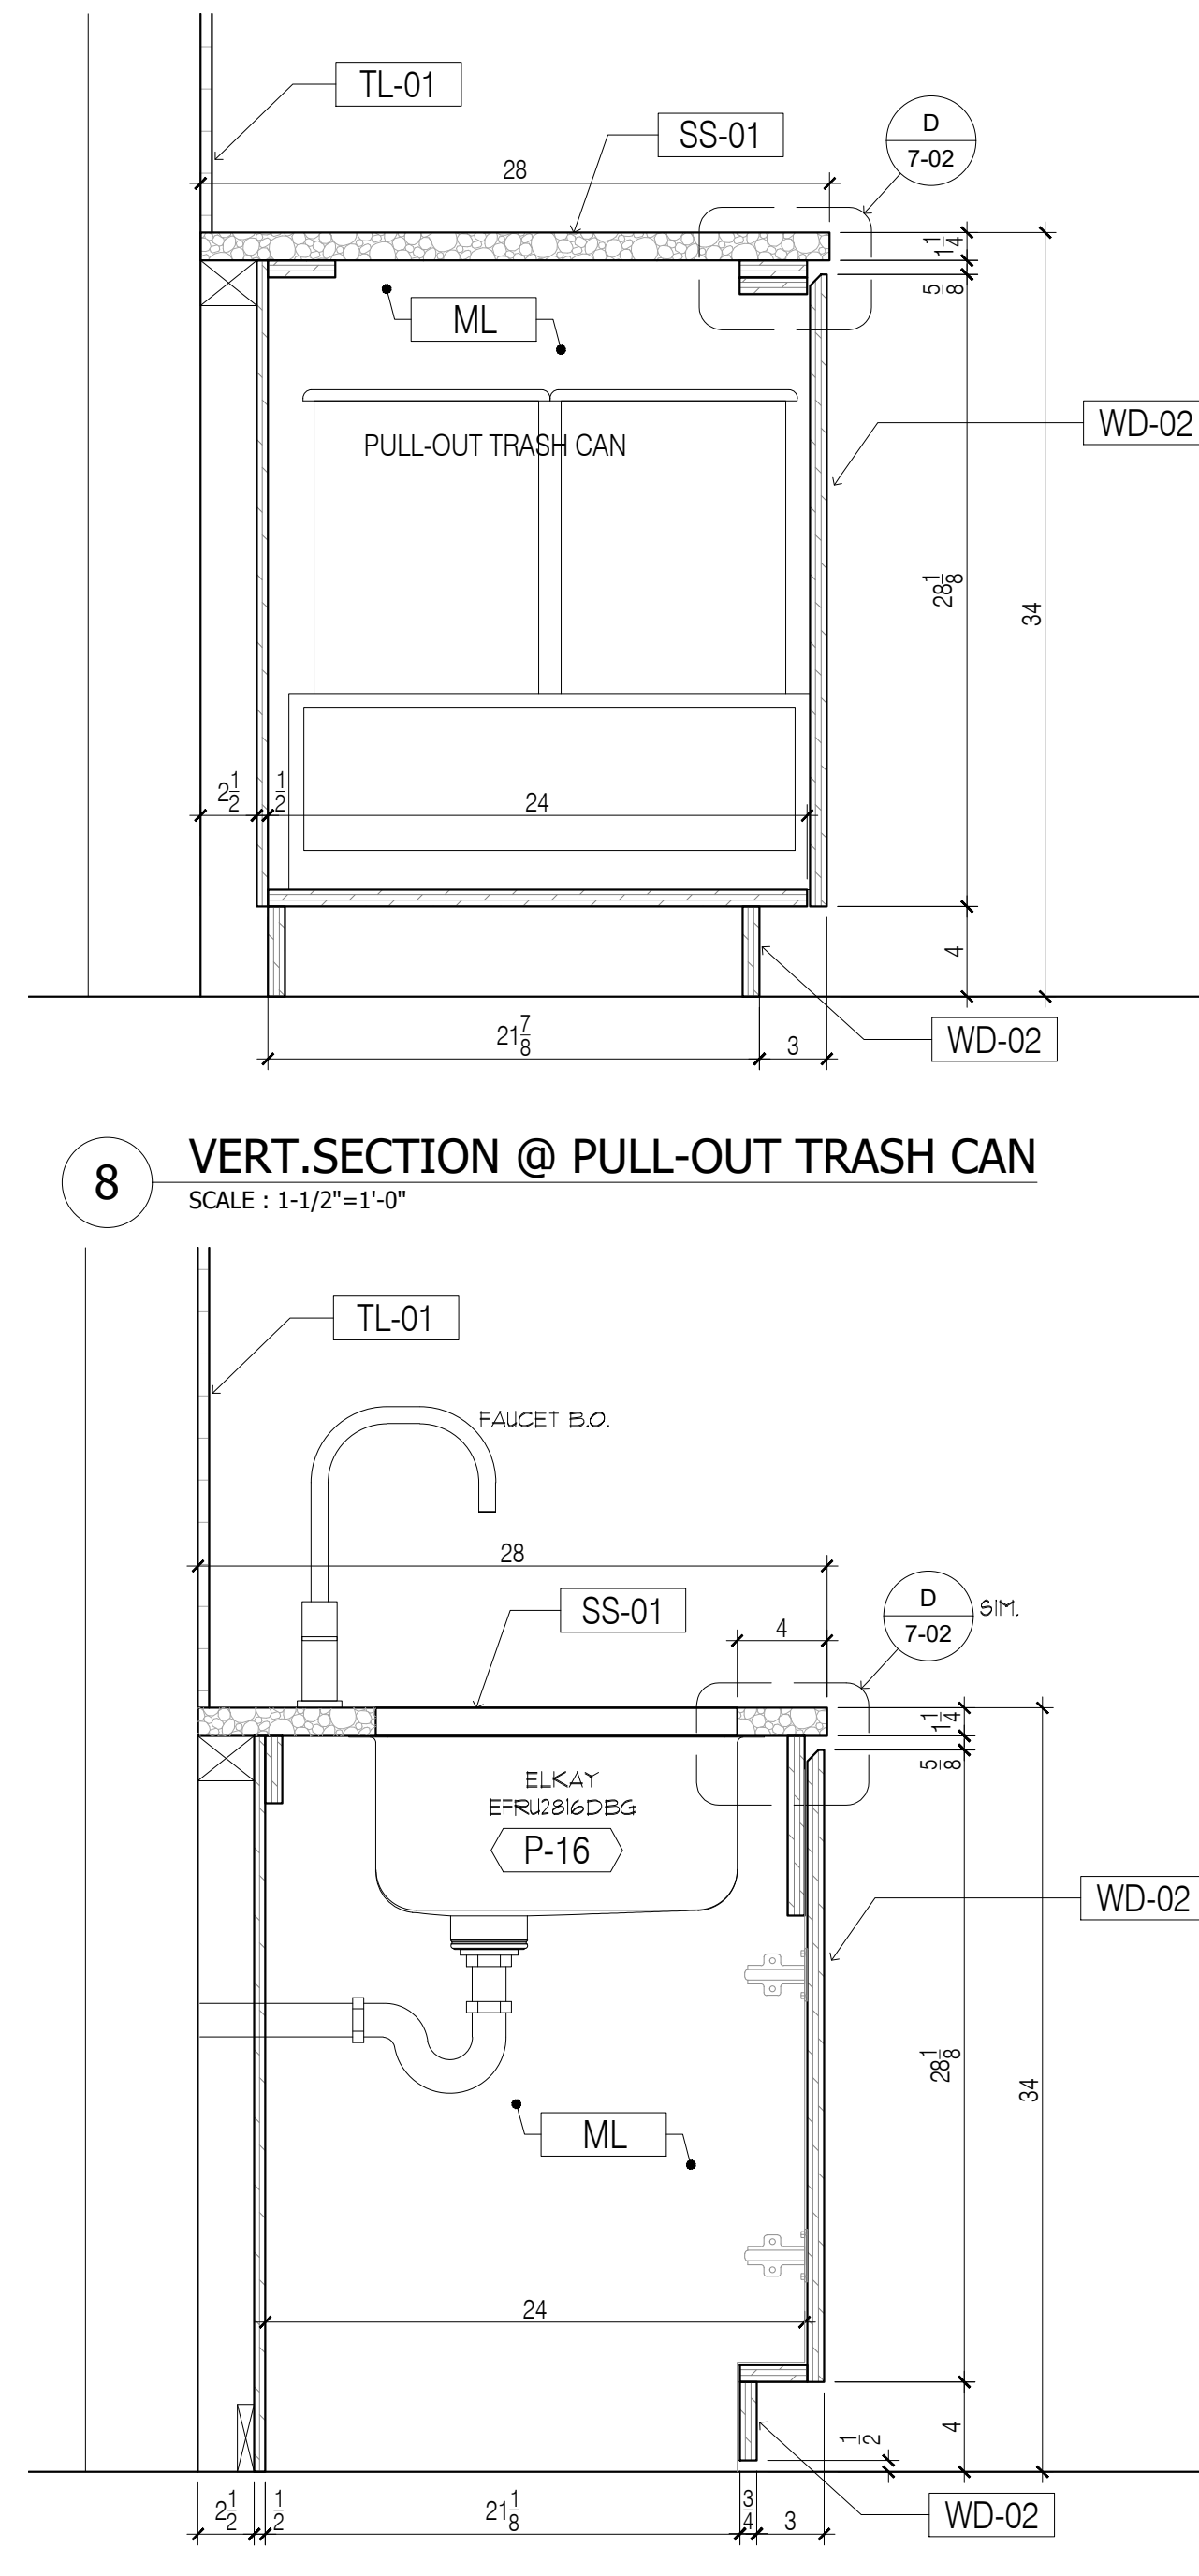


8 VERT. SECTION @ PULL-OUT TRASH CAN  
SCALE: 1-1/2"=1'-0"

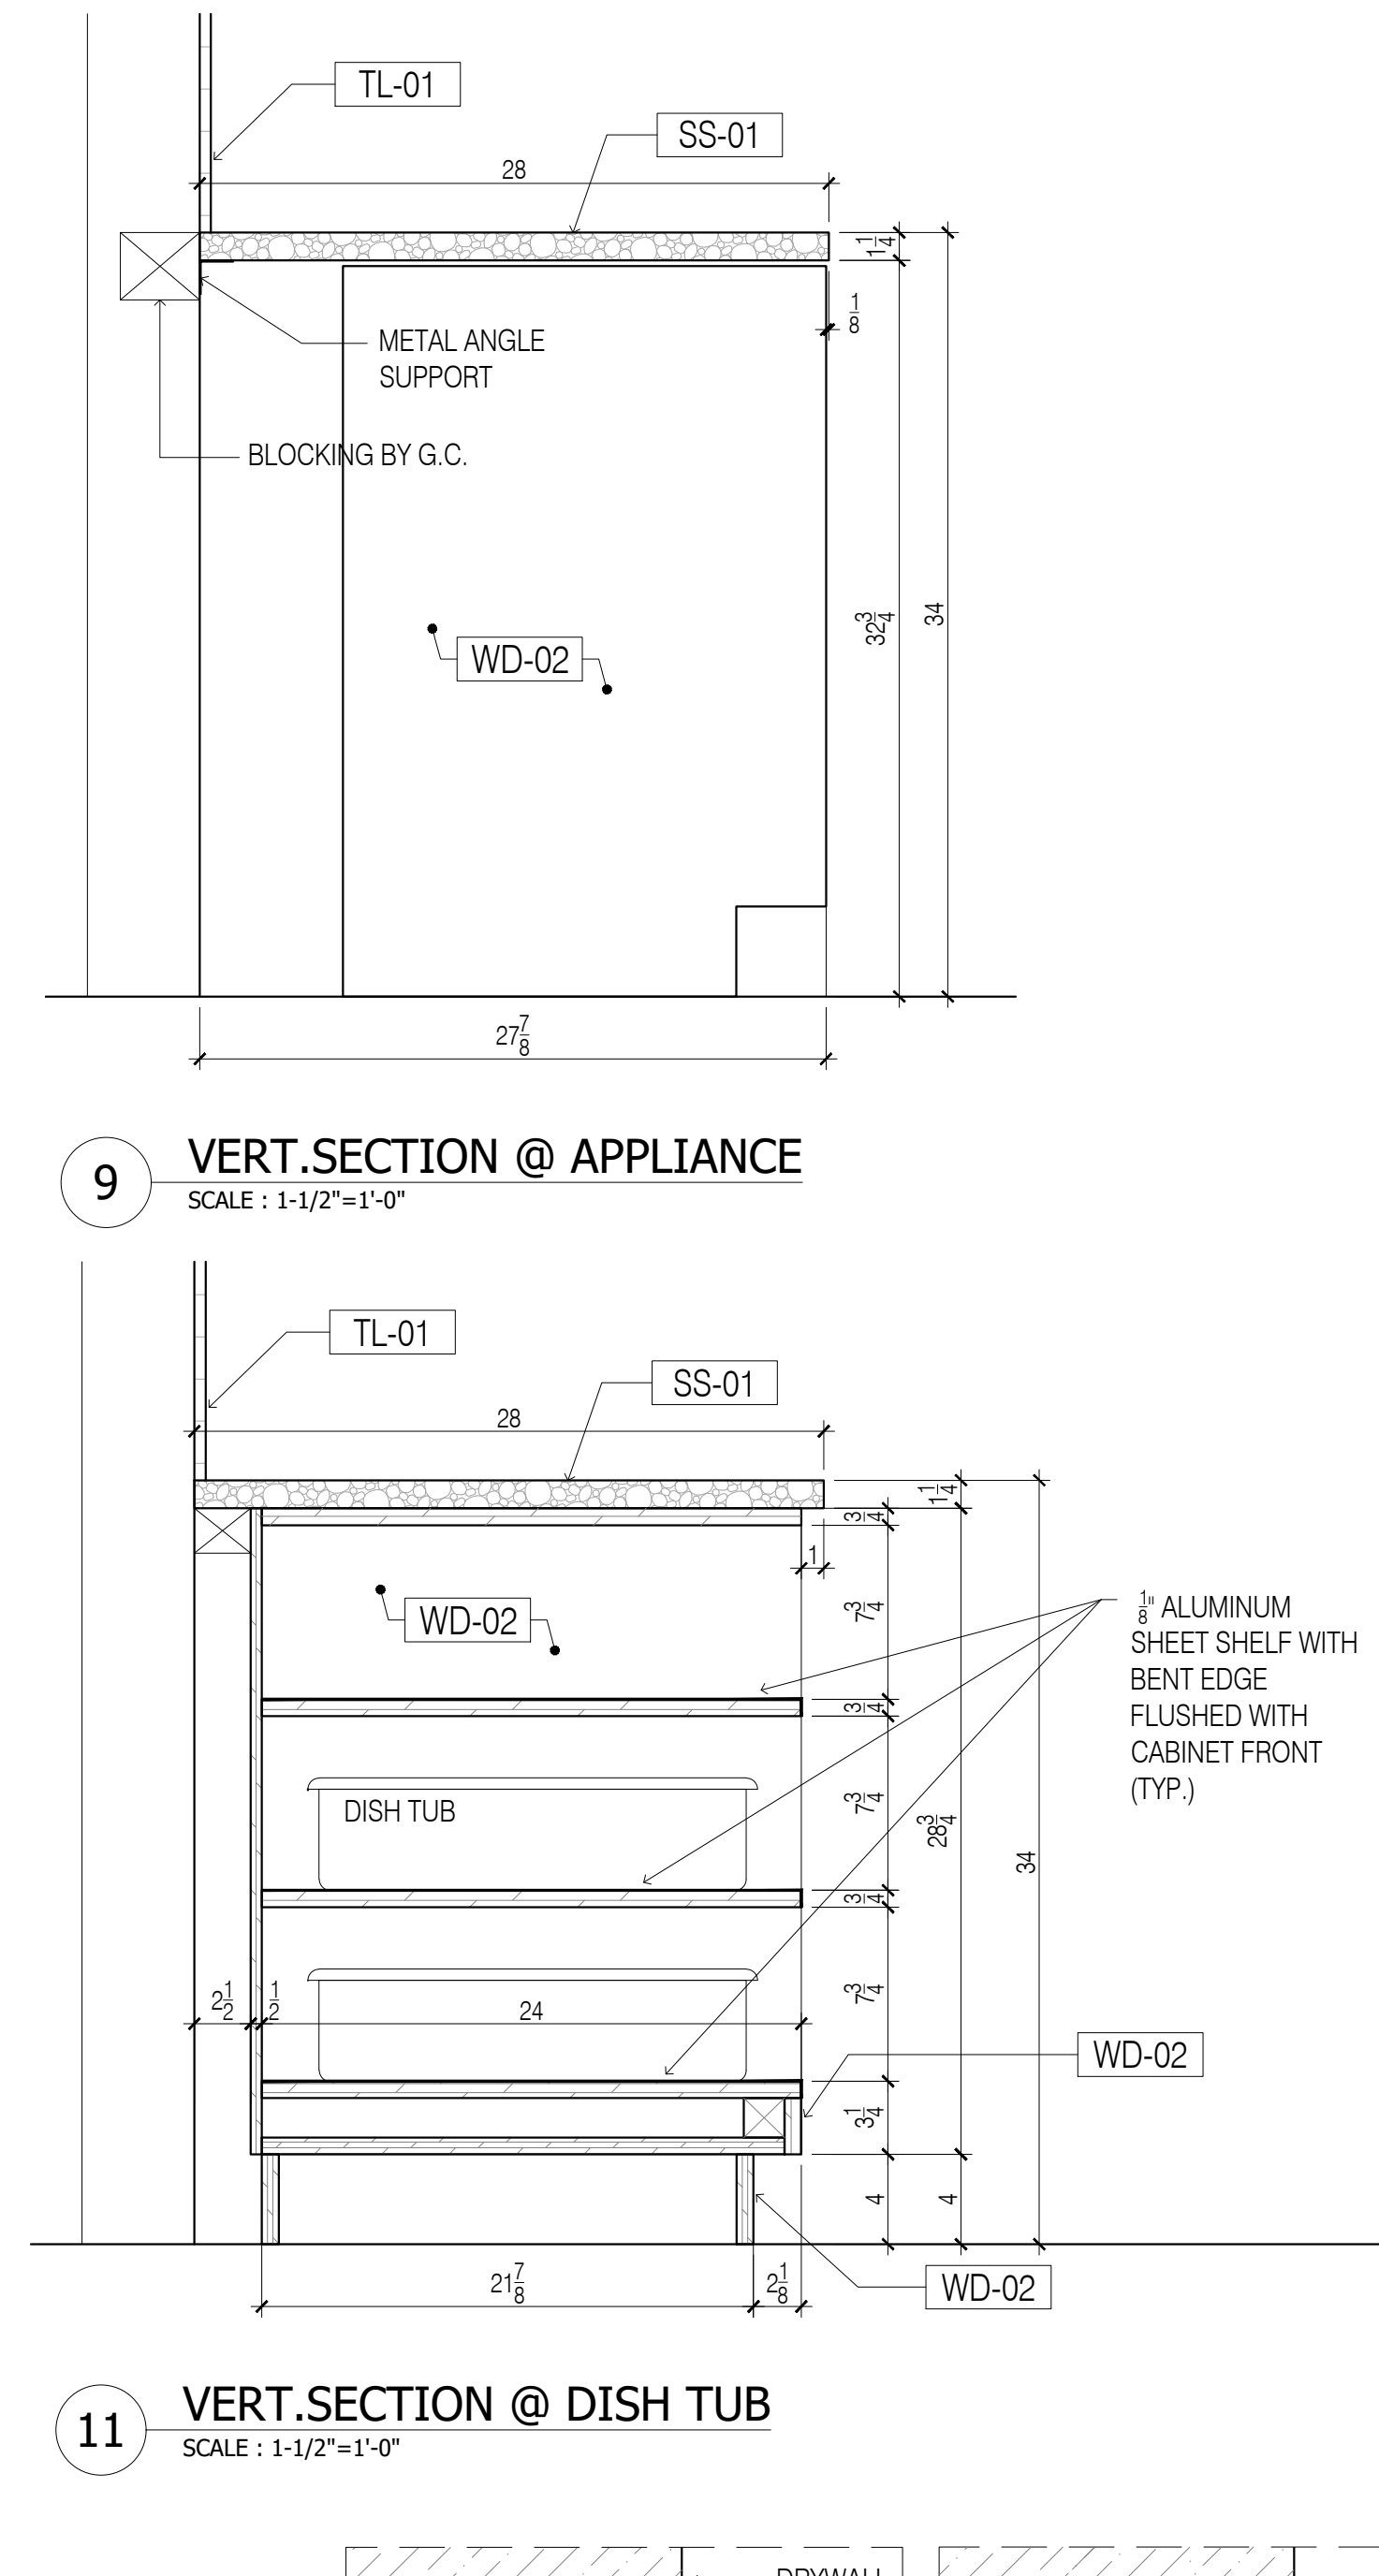


9 VERT. SECTION @ APPLIANCE  
SCALE: 1-1/2"=1'-0"

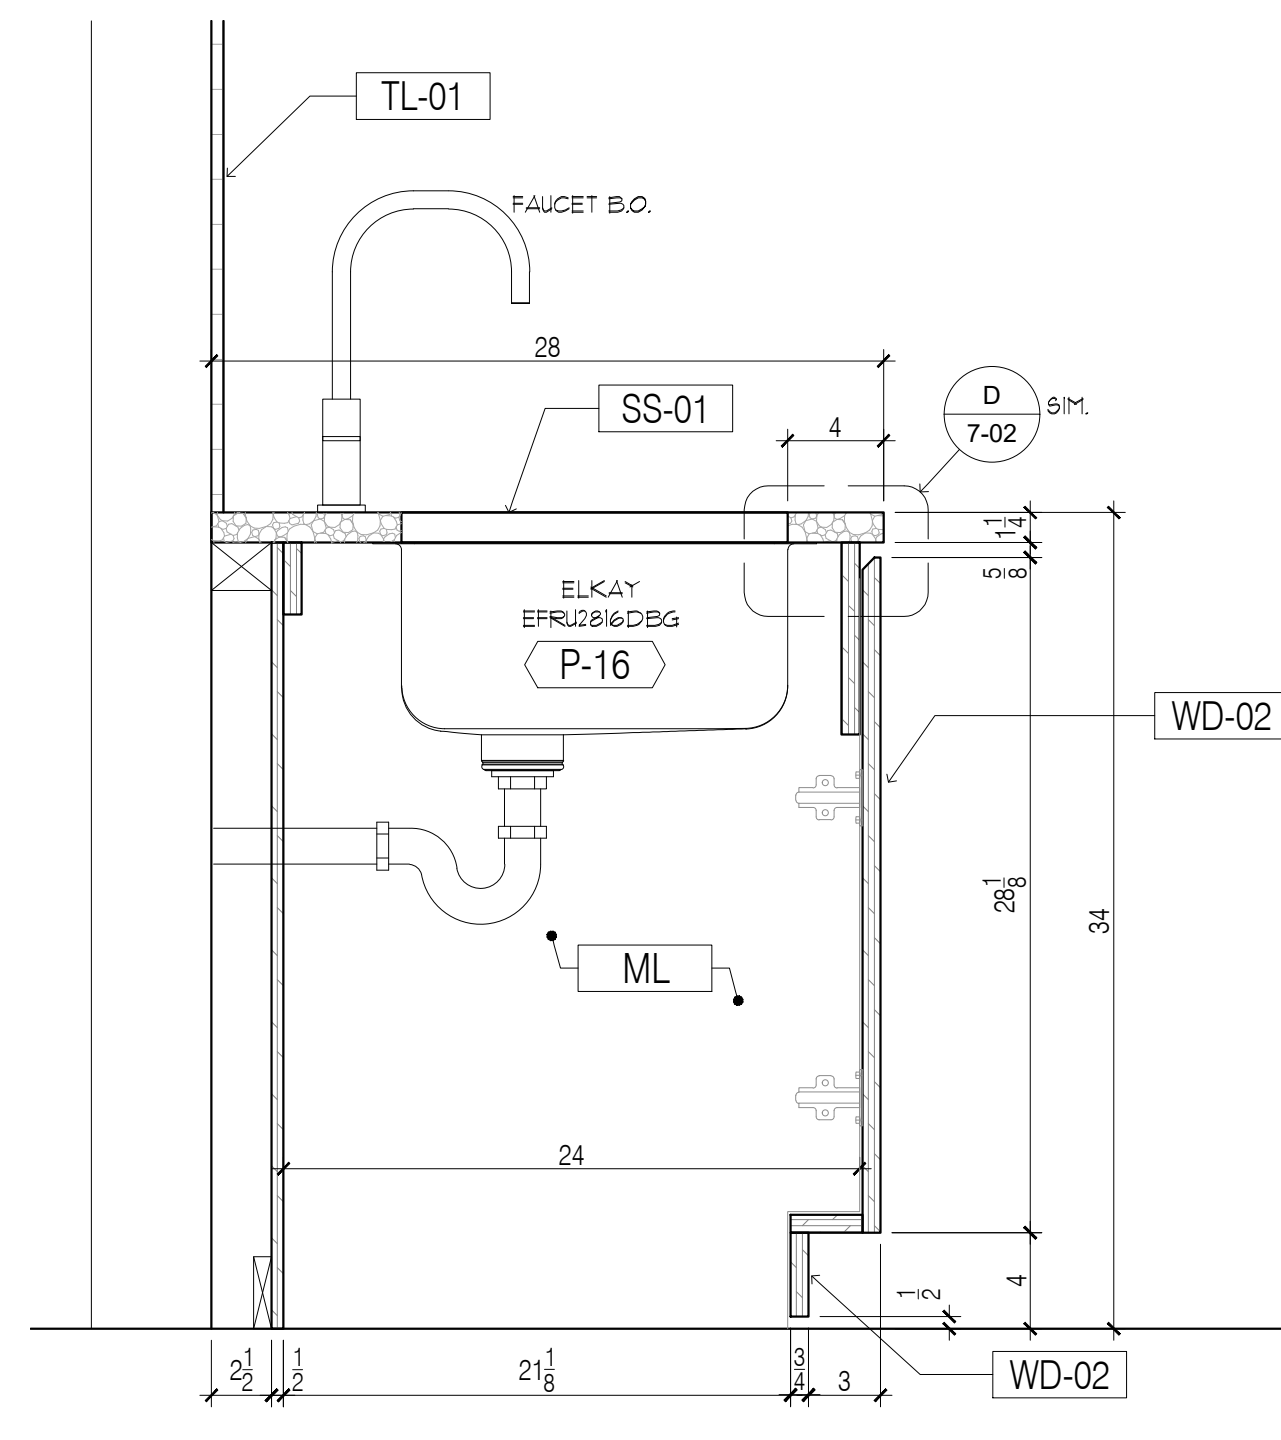


10 VERT. SECTION @ SINK  
SCALE: 1-1/2"=1'-0"

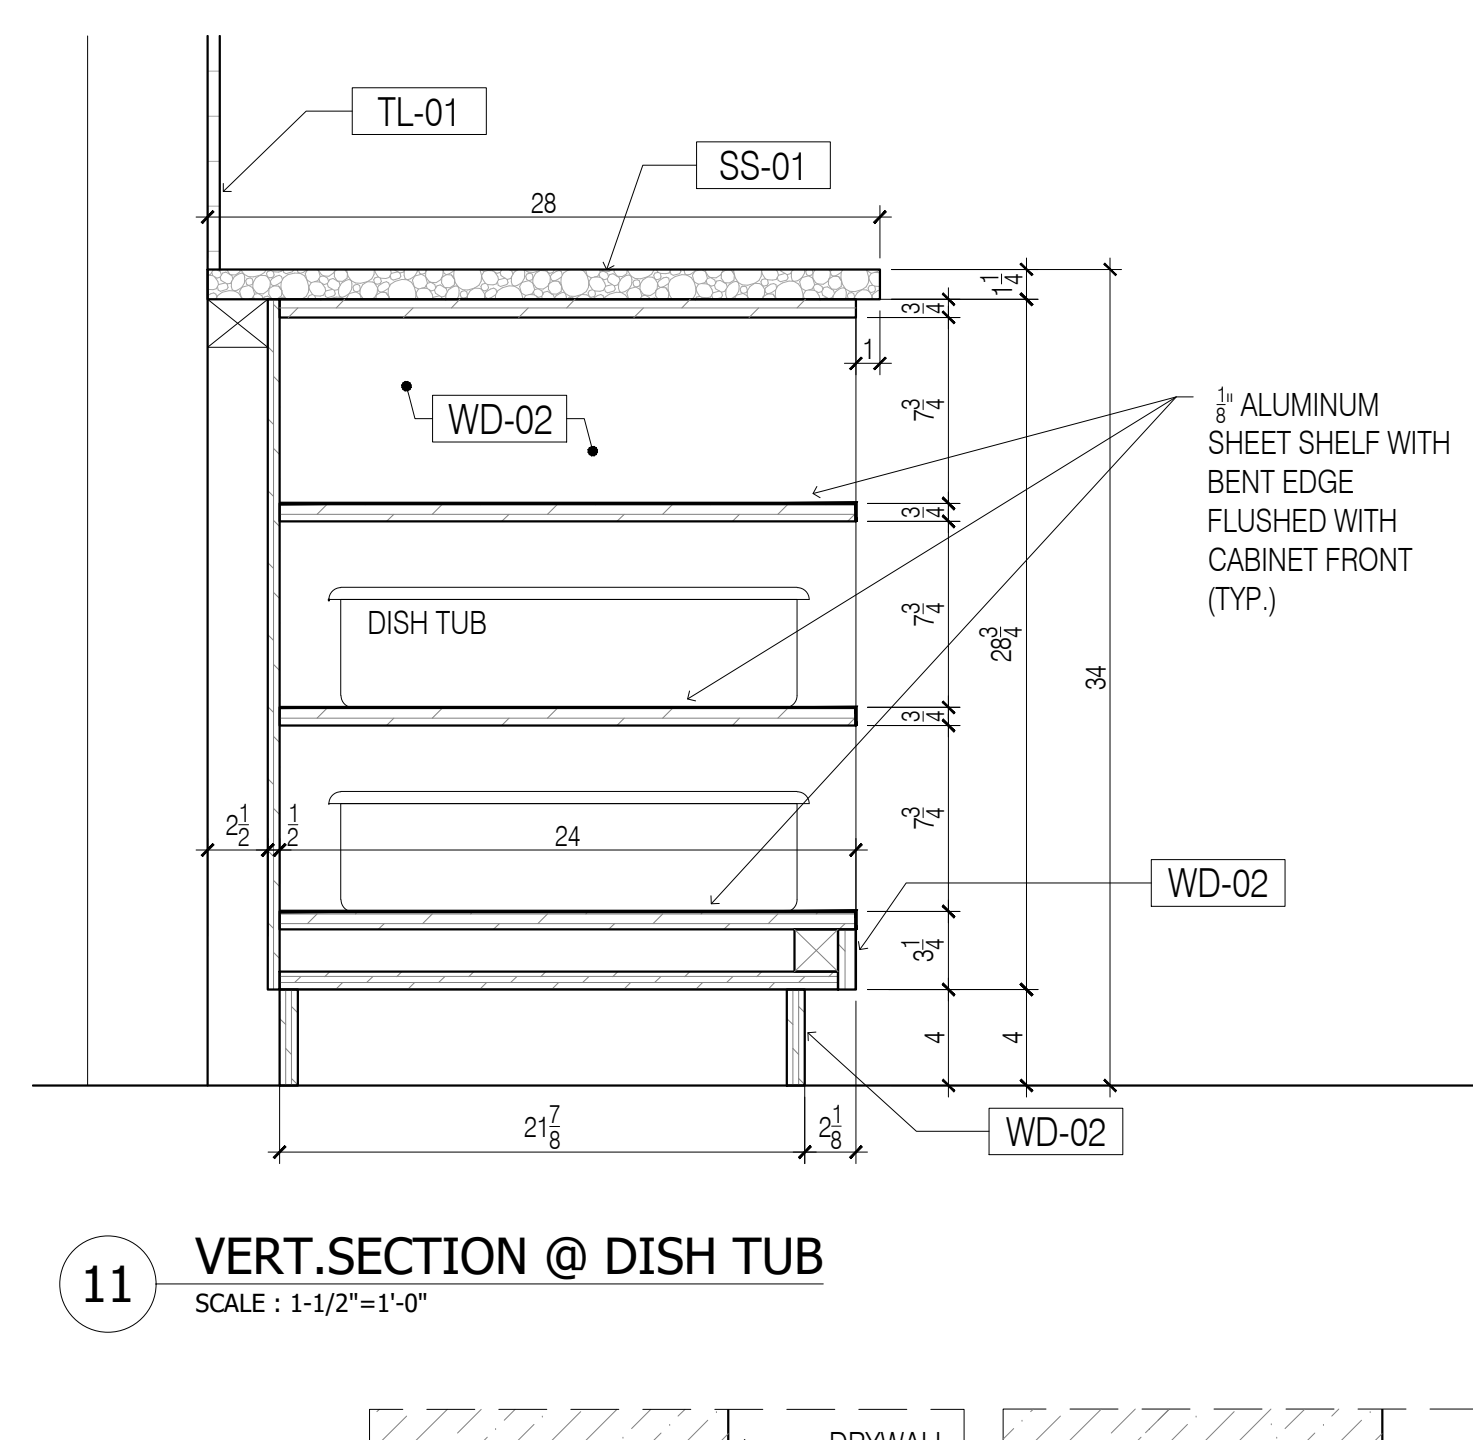


11 VERT. SECTION @ DISH TUB  
SCALE: 1-1/2"=1'-0"

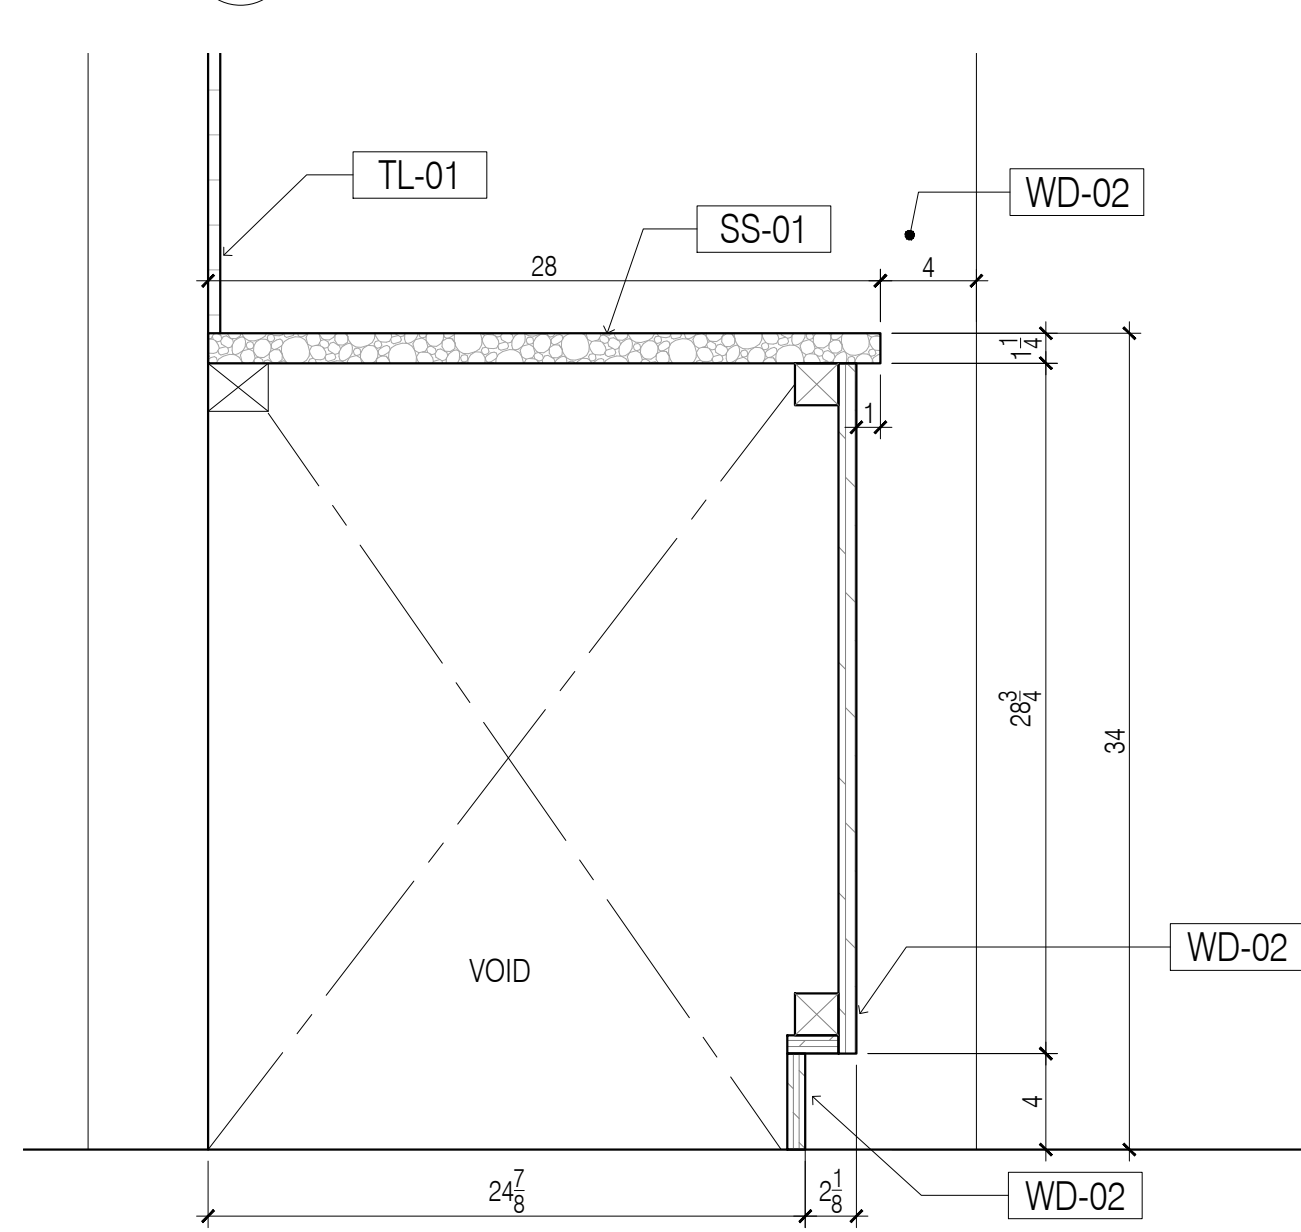


12 VERT. SECTION @ FILLER  
SCALE: 1-1/2"=1'-0"

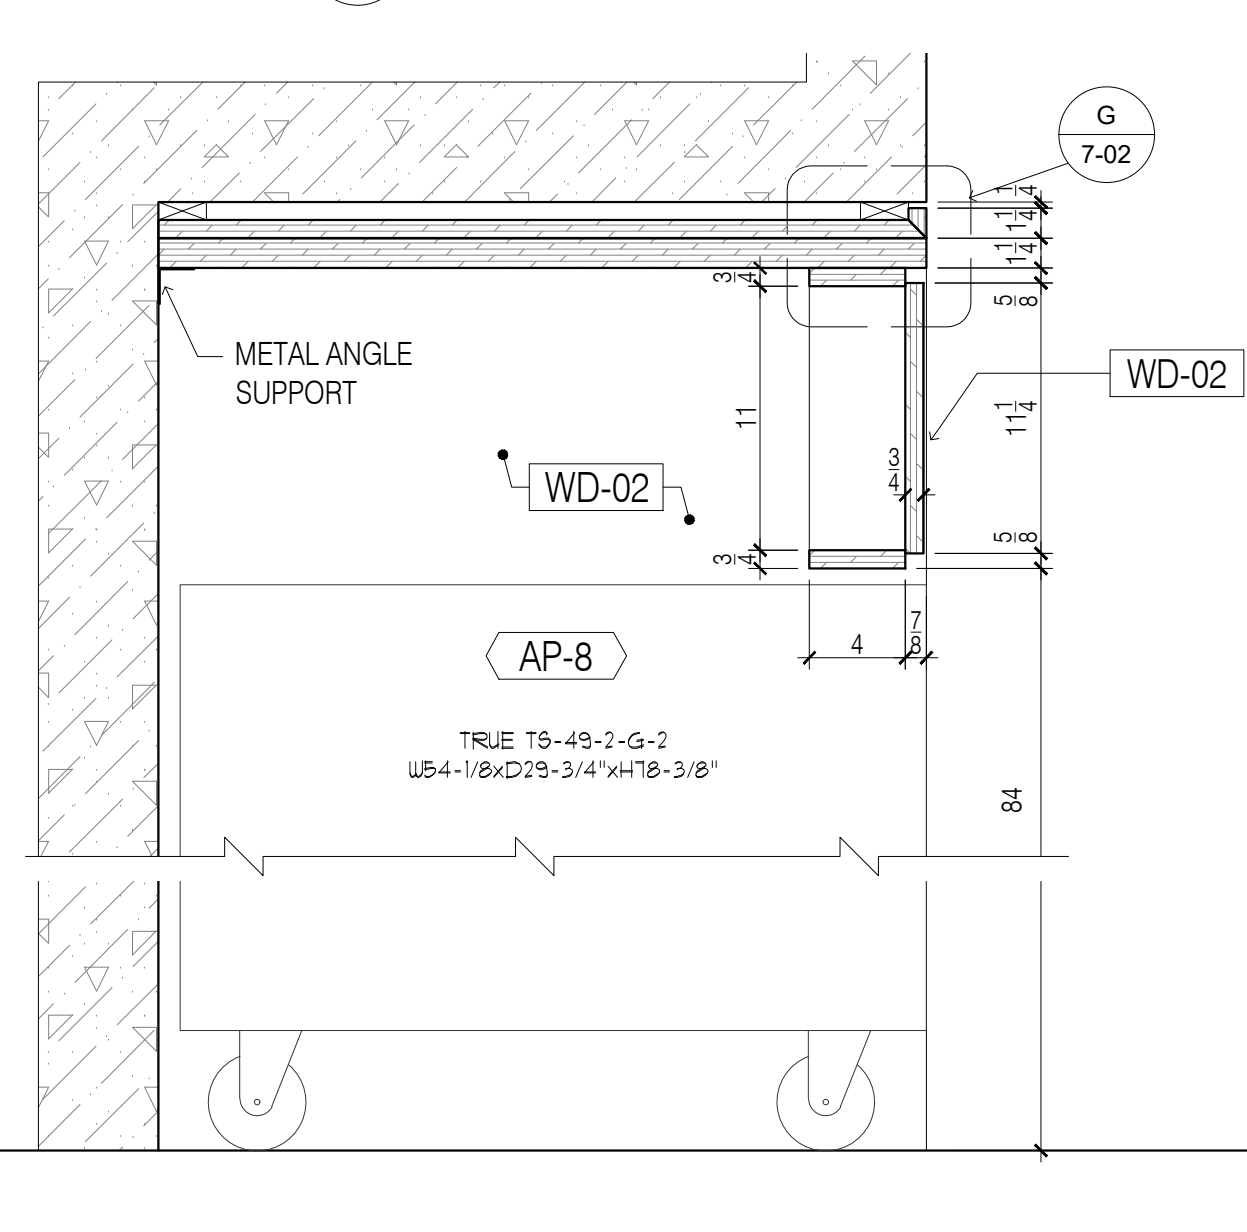


14 VERT. SECTION @ APPLIANCE  
SCALE: 1-1/2"=1'-0"

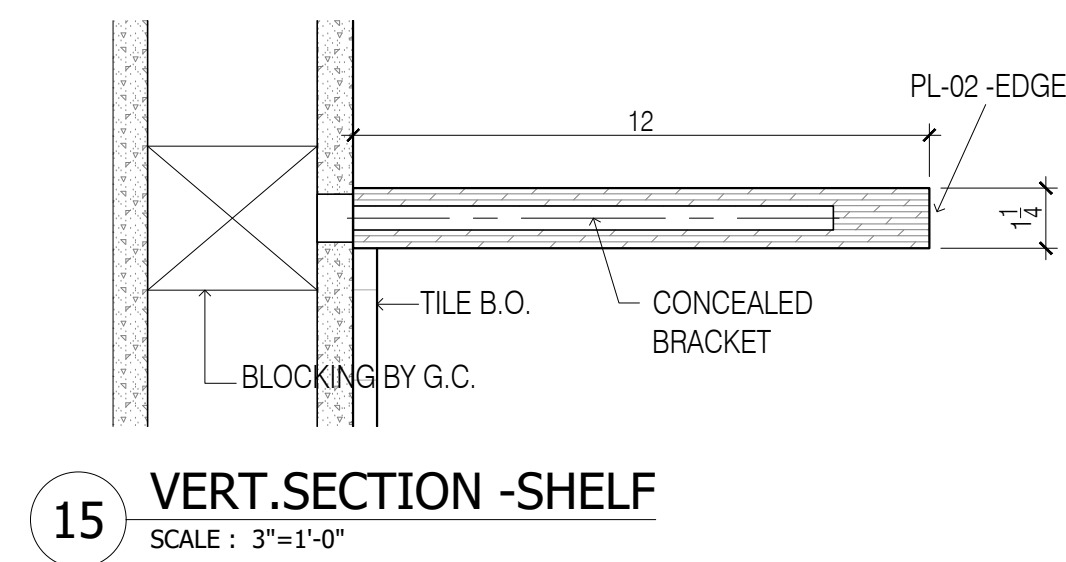


15 VERT. SECTION - SHELF  
SCALE: 3"=1'-0"

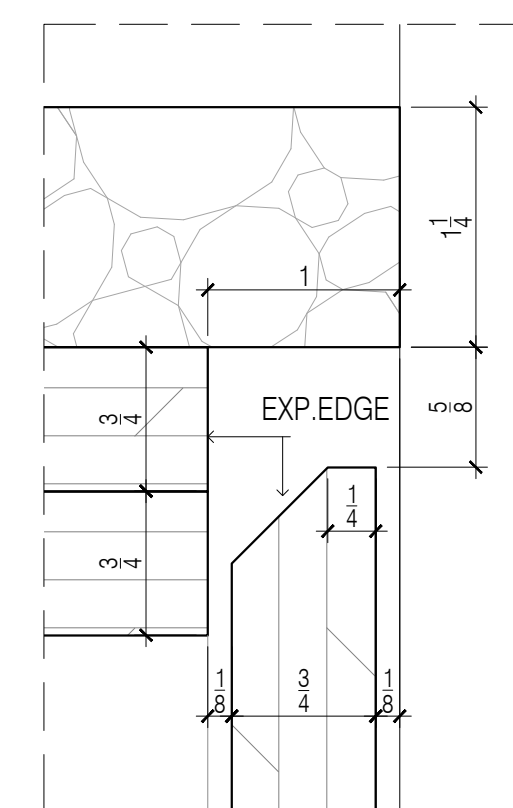


D DETAIL  
SCALE: 1"=1'-0"

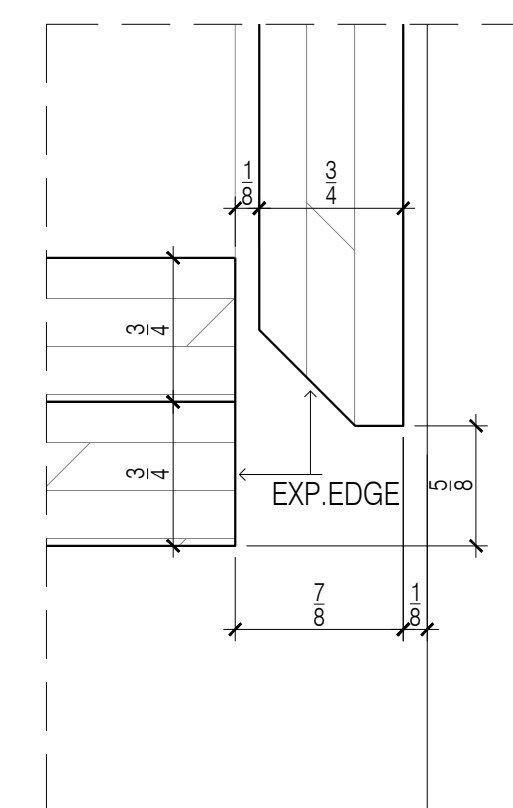

E DETAIL  
SCALE: 1"=1'-0"

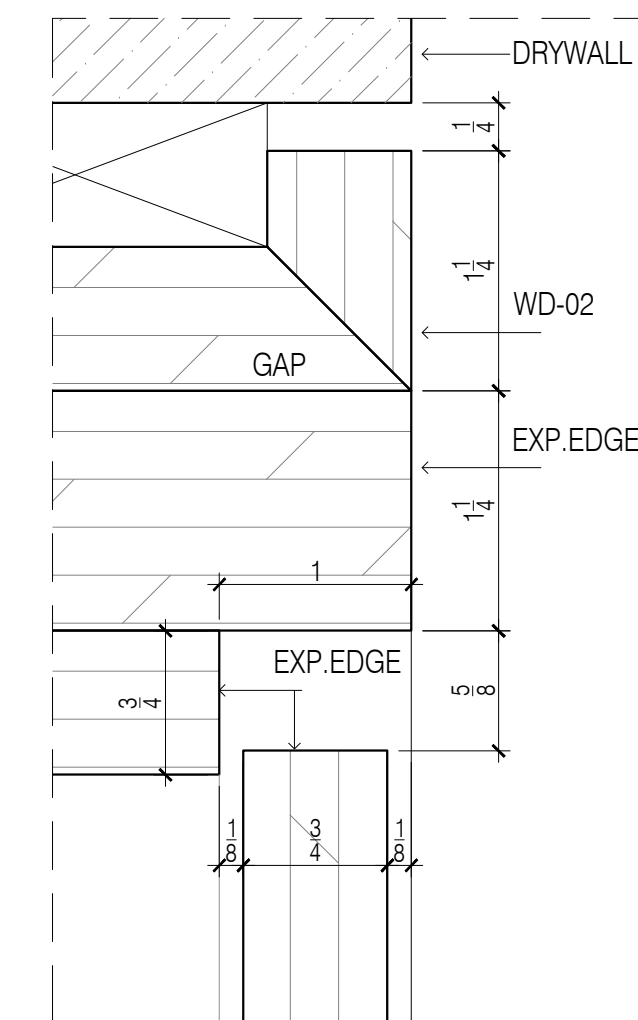

F DETAIL  
SCALE: 1"=1'-0"

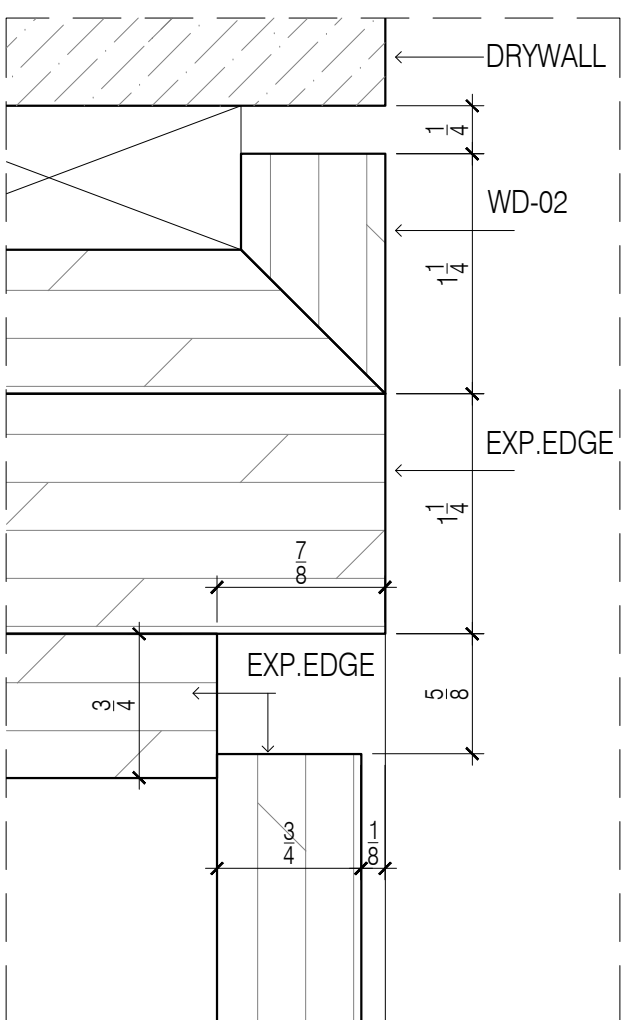

G DETAIL  
SCALE: 1"=1'-0"

- GENERAL NOTES**
- SEE ARCHITECTURAL DWG FOR FINISH SCHEDULE
  - ARCHITECT PLEASE CONFIRM ALL MARKED/NOTED CONDITIONS
  - ALL DIMENSIONS ARE VERIFY IN THE FIELD
  - ALL EDGES ARE EXPOSED UNLESS NOTED OTHERWISE (ARCH. PLEASE CONFIRM)
  - GC TO COORDINATE EXACT LOCATION OF OUTLET WITH MILLWORK
  - GC TO PROVIDE ALL NECESSARY BLOCKING AS REQUIRED

NO.	REVISIONS:	DATE:
1	SUBMISSION FOR APPROVAL	4/19/2019

**SAMPLE PROJECT**



DATE: 04/10/2019  
DRAWN BY: EL  
ARCHITECT: VOCON  
366 MADISON AVE, NY 10017  
CONTRACTOR:

DRAWING TITLE: PANTRY VERT. SECTION, DETAIL


ROOM OR SPACE: FLOOR:

PROJECT NUMBER:


DRAWING NUMBER:

**B7-02**




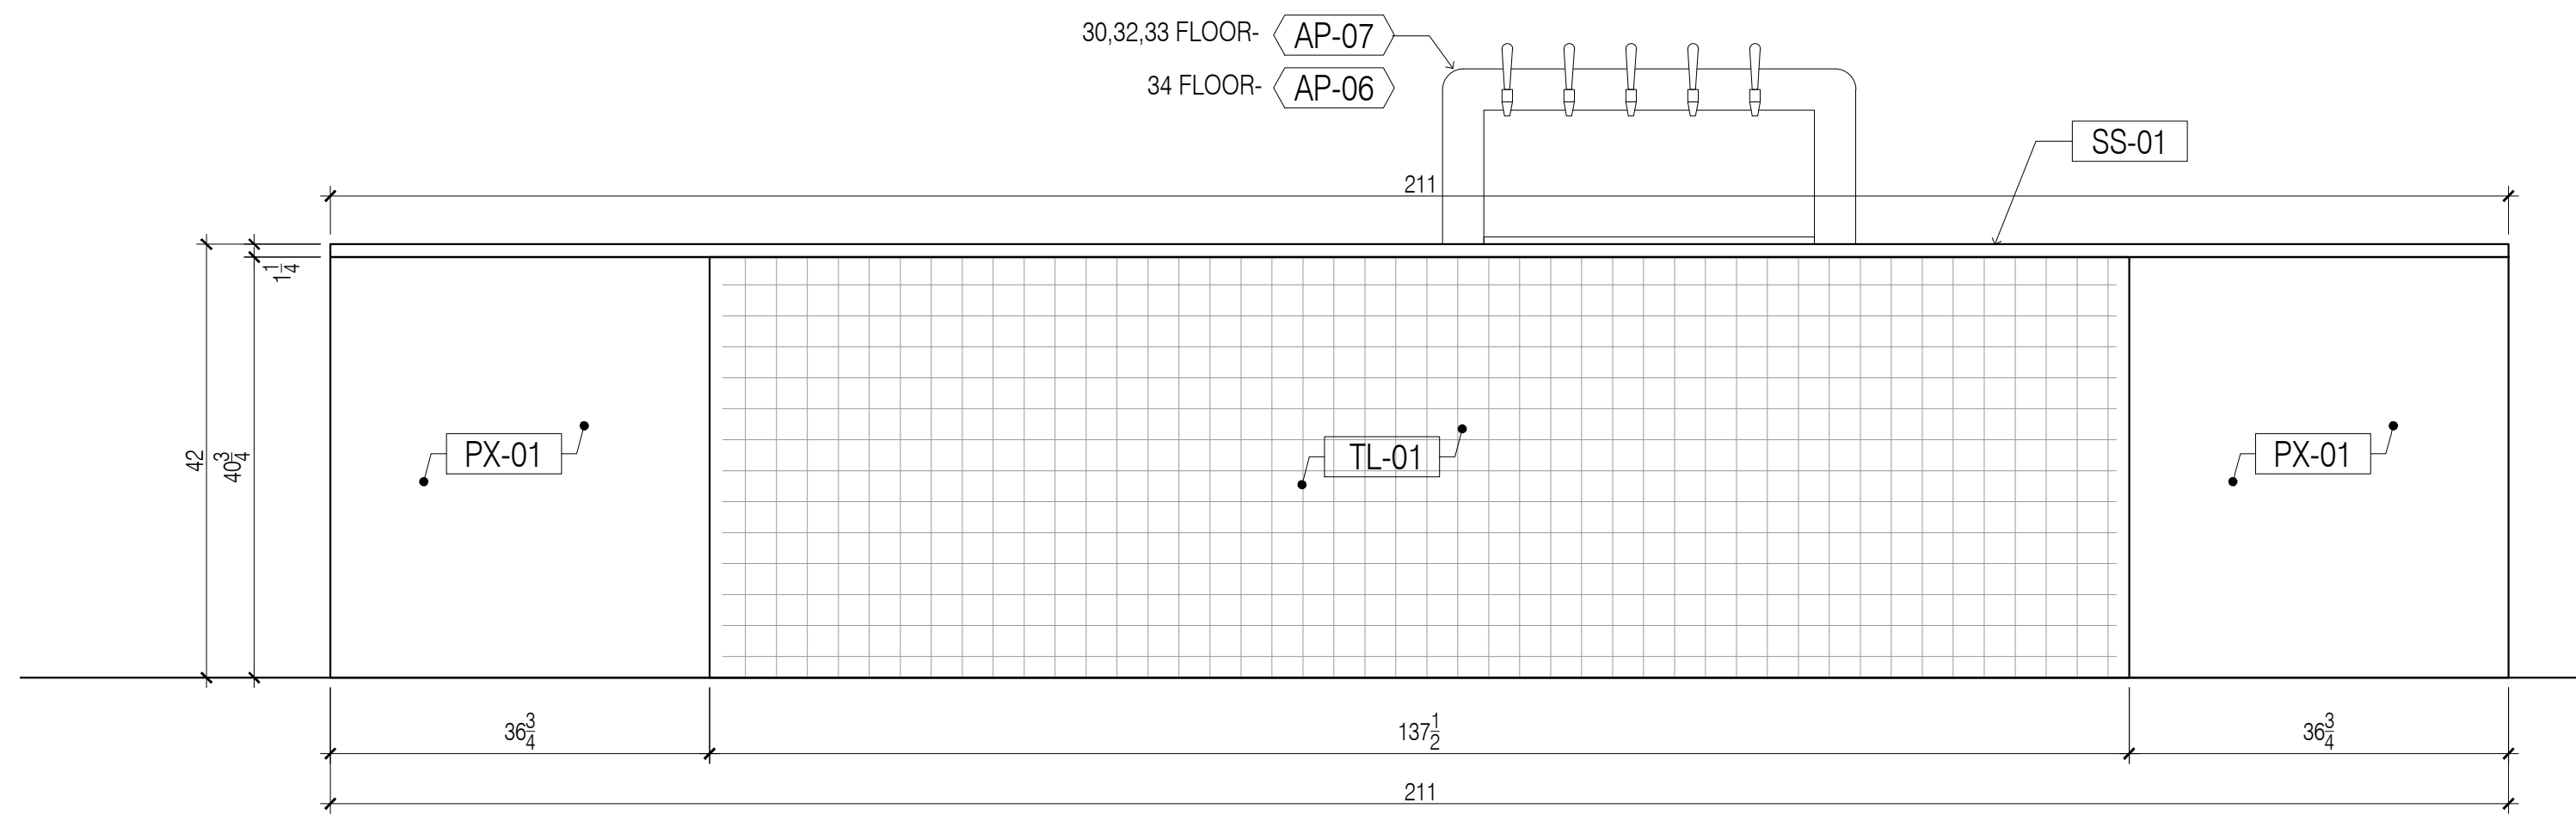


16 FRONT ELEVATION  
SCALE : 3/4"=1'-0"

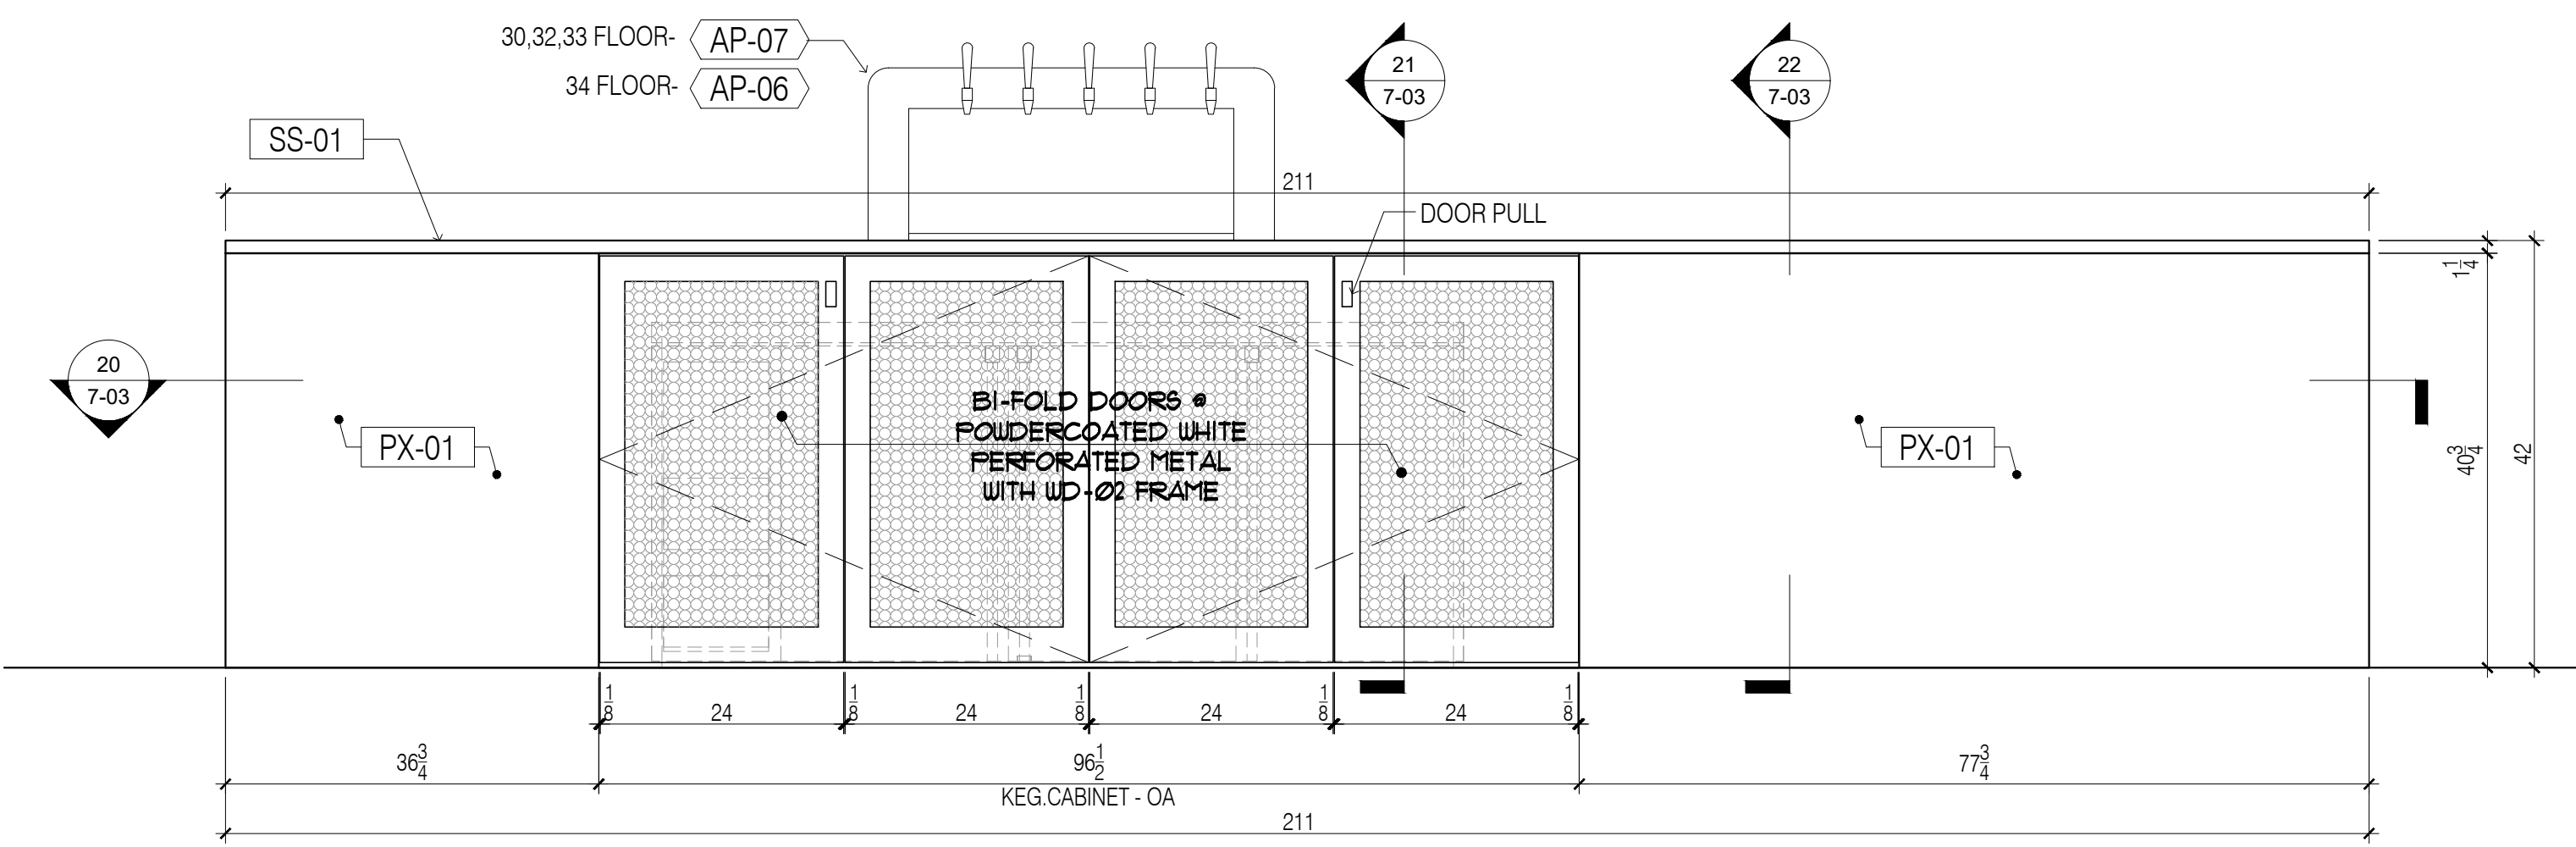


17 BACK ELEVATION  
SCALE : 3/4"=1'-0"

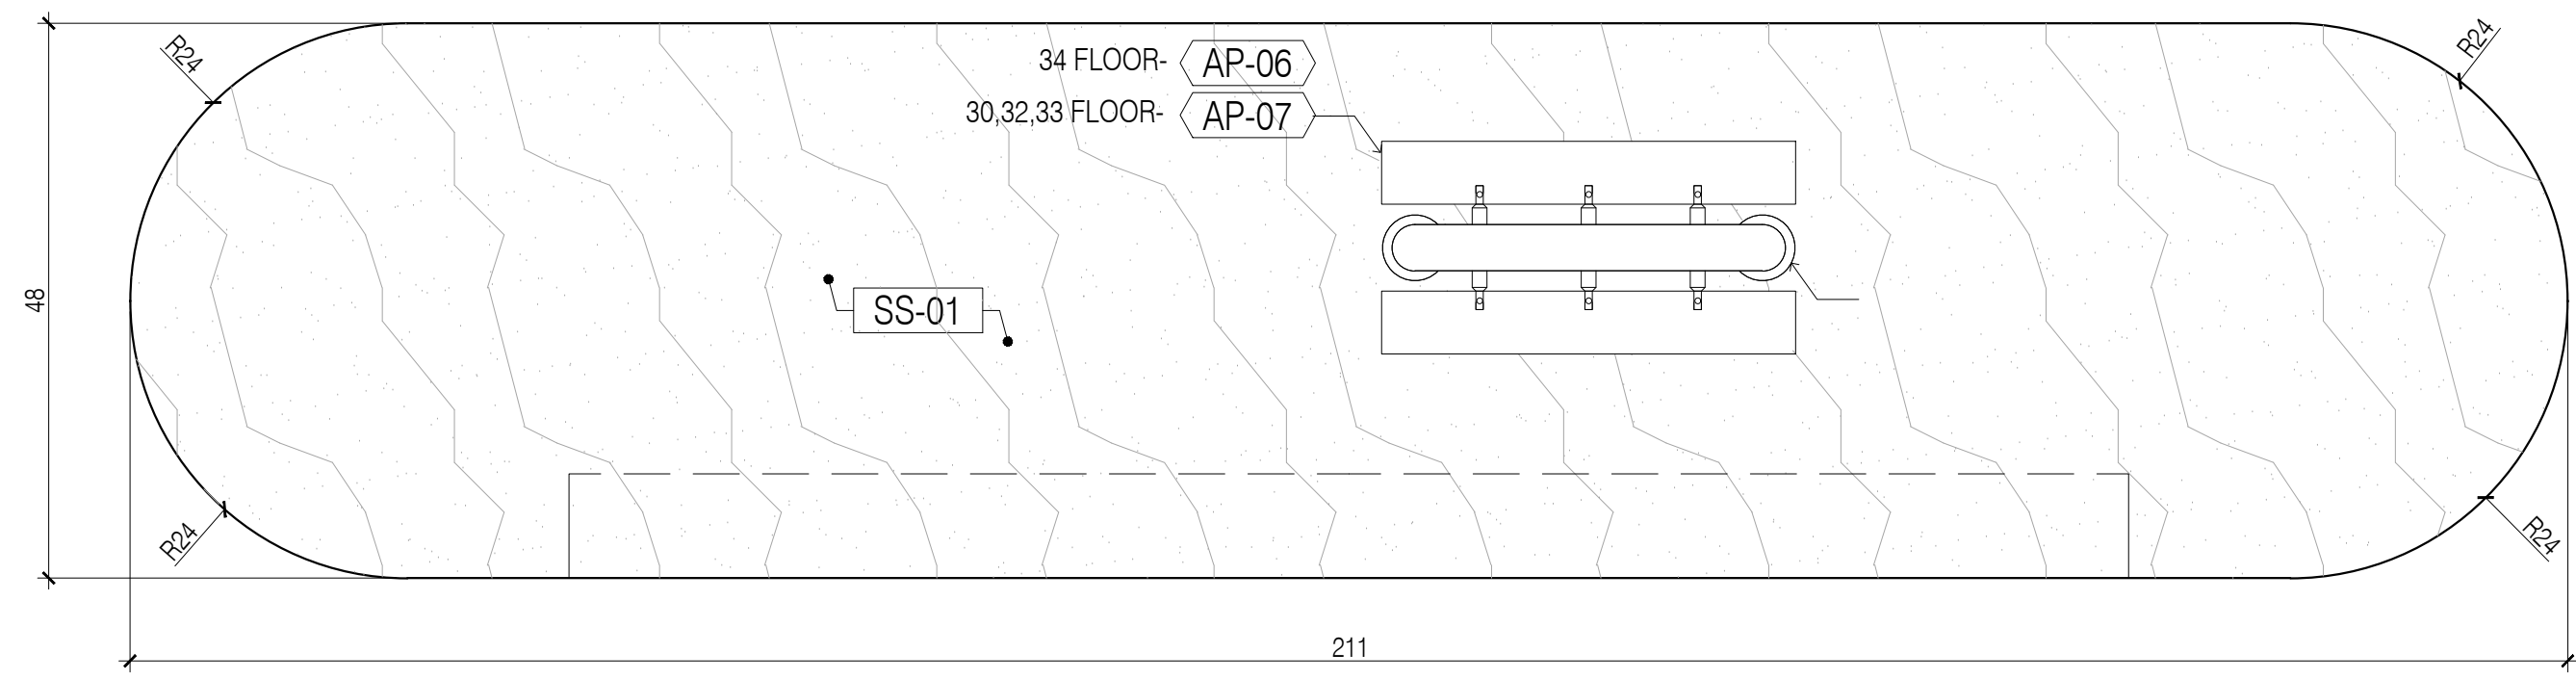


18 PLAN  
SCALE : 3/4"=1'-0"

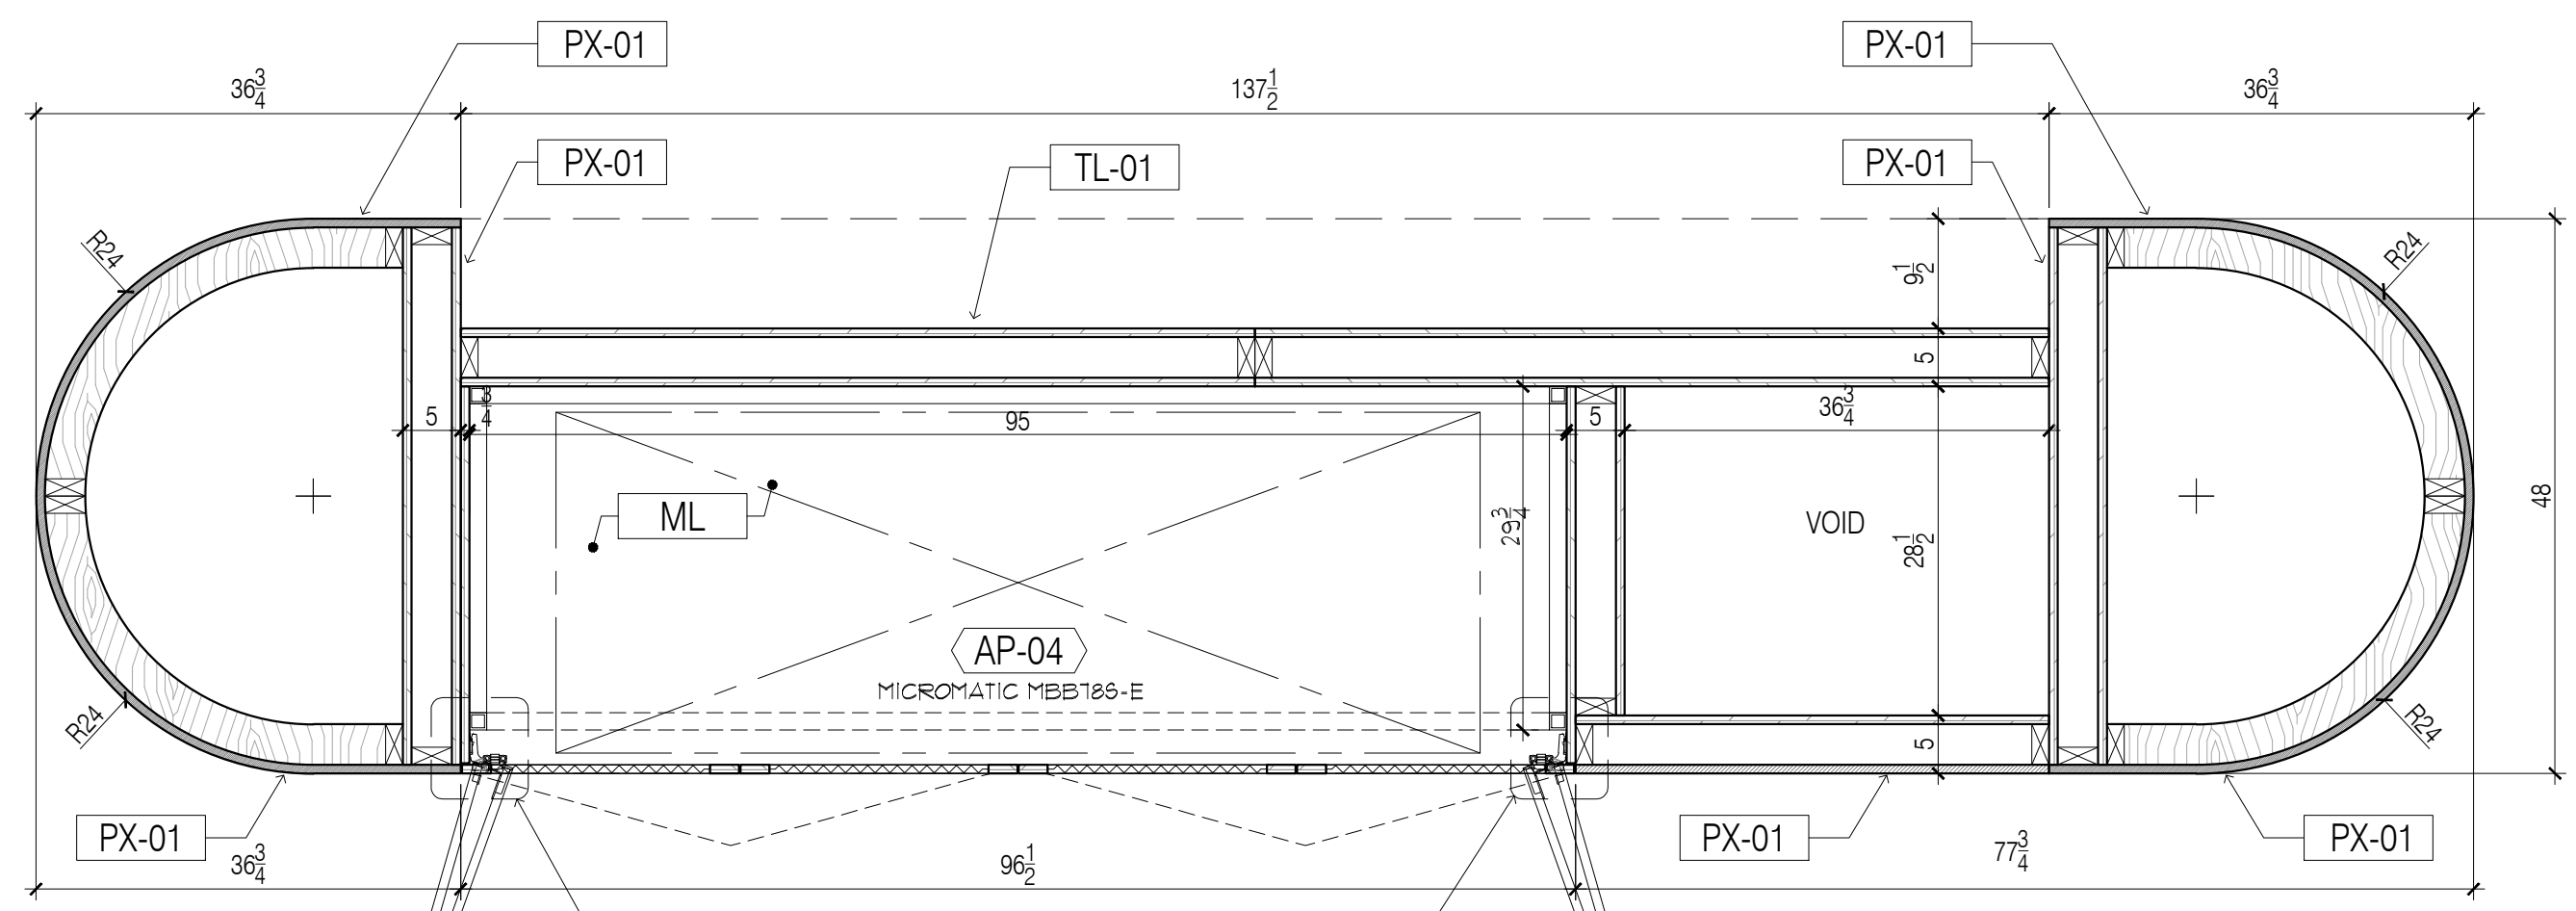

20 PLAN SECTION  
SCALE : 3/4"=1'-0"

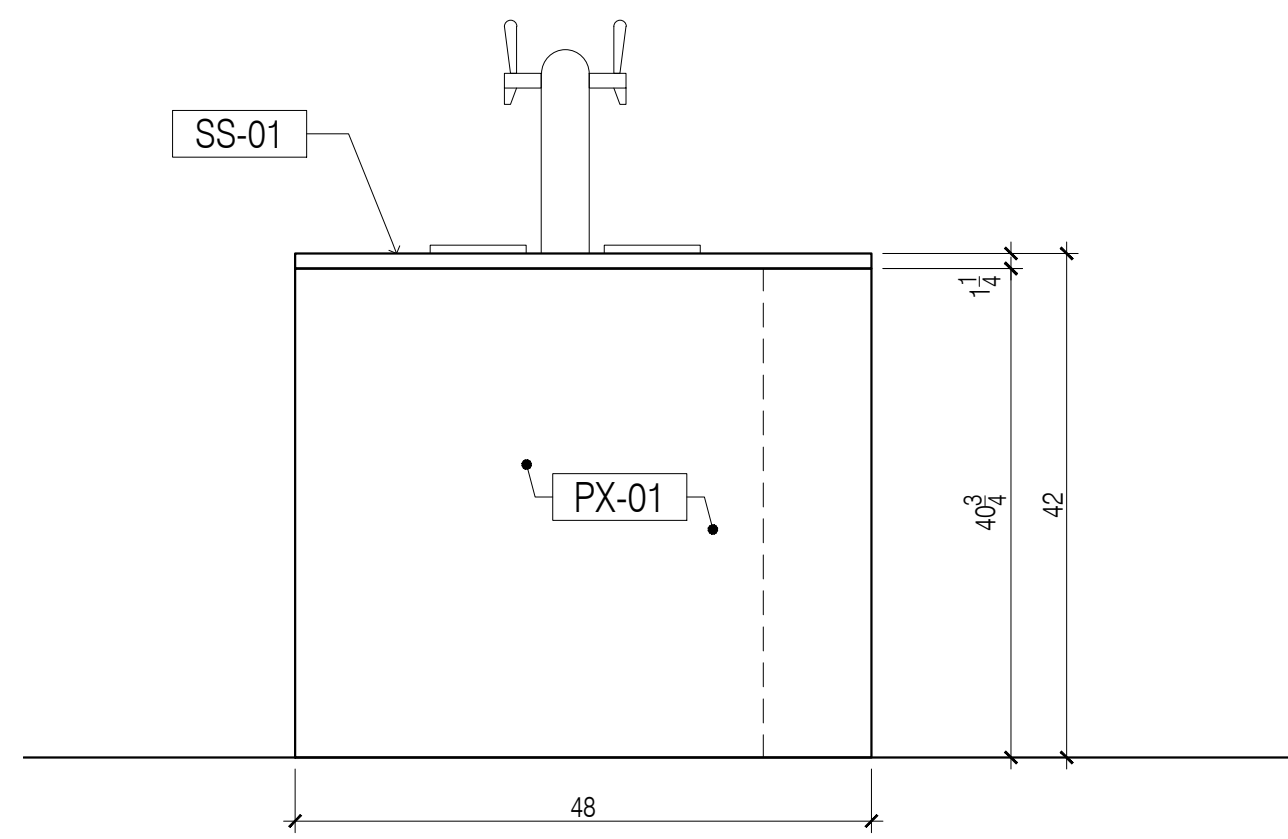

19 SIDE ELEVATION  
SCALE : 3/4"=1'-0"

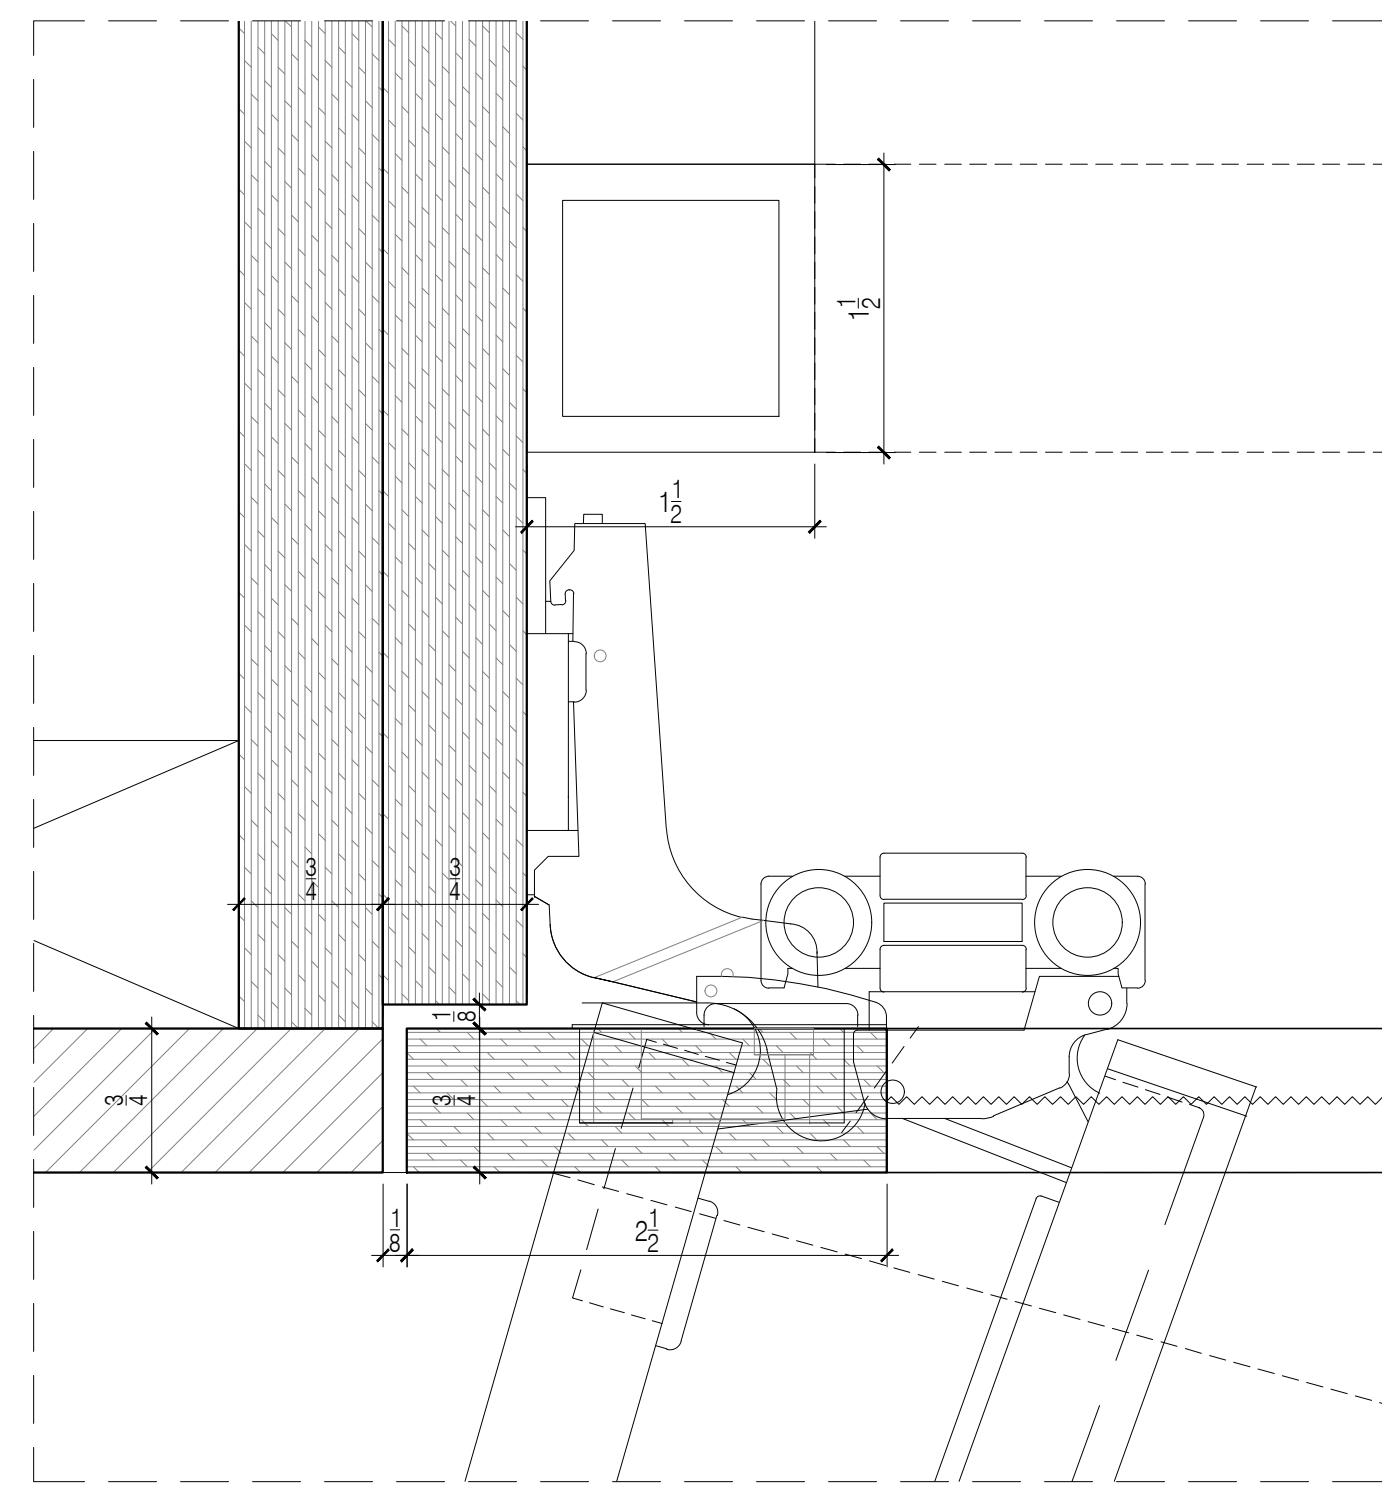

H DETAIL  
SCALE : 1'=1'-0"

QUANTITY			
FLOOR	ROOM	Q-TY	TOTAL
30	ISLAND 30-303	1	4
32	ISLAND 32-303	1	
33	ISLAND 33-303	1	
34	ISLAND	1	

APPLIANCE SCHEDULE	
(AP-04)	KEGERATOR MICRO MATIC, MBB78S-E


HARDWARE SCHEDULE	
DOOR PULL - TYP. CUSTOM WOOD PULL, 2-1/2"x1"x1"	- 2 EA

- GENERAL NOTES**
- SEE ARCHITECTURAL DWG FOR FINISH SCHEDULE
  - ARCHITECT PLEASE CONFIRM ALL MARKED/NOTED CONDITIONS
  - ALL DIMENSIONS ARE VERIFY IN THE FIELD
  - ALL EDGES ARE EXPOSED UNLESS NOTED OTHERWISE (ARCH. PLEASE CONFIRM)
  - GC TO COORDINATE EXACT LOCATION OF OUTLET WITH MILLWORK
  - GC TO PROVIDE ALL NECESSARY BLOCKING AS REQUIRED

NO.	REVISIONS:	DATE:	
		NAME:	EL
1	SUBMISSION FOR APPROVAL	4/19/2019	

**SAMPLE PROJECT**

**Firepoint**  
Accelerating Excellence

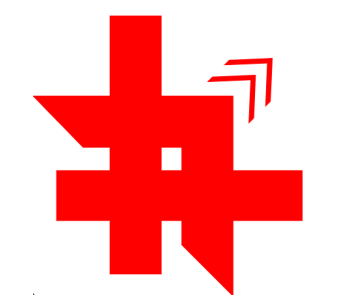

DATE : 04/10/2019

DRAWN BY : EL

ARCHITECT : VOCON  
366 MADISON AVE, NY 10017

CONTRACTOR :

DRAWING TITLE : ISLAND PLAN,ELEVATION,SECTION




ROOM OR FLOOR : SPACE :

PROJECT NUMBER:

DRAWING NUMBER:

**B7-03**



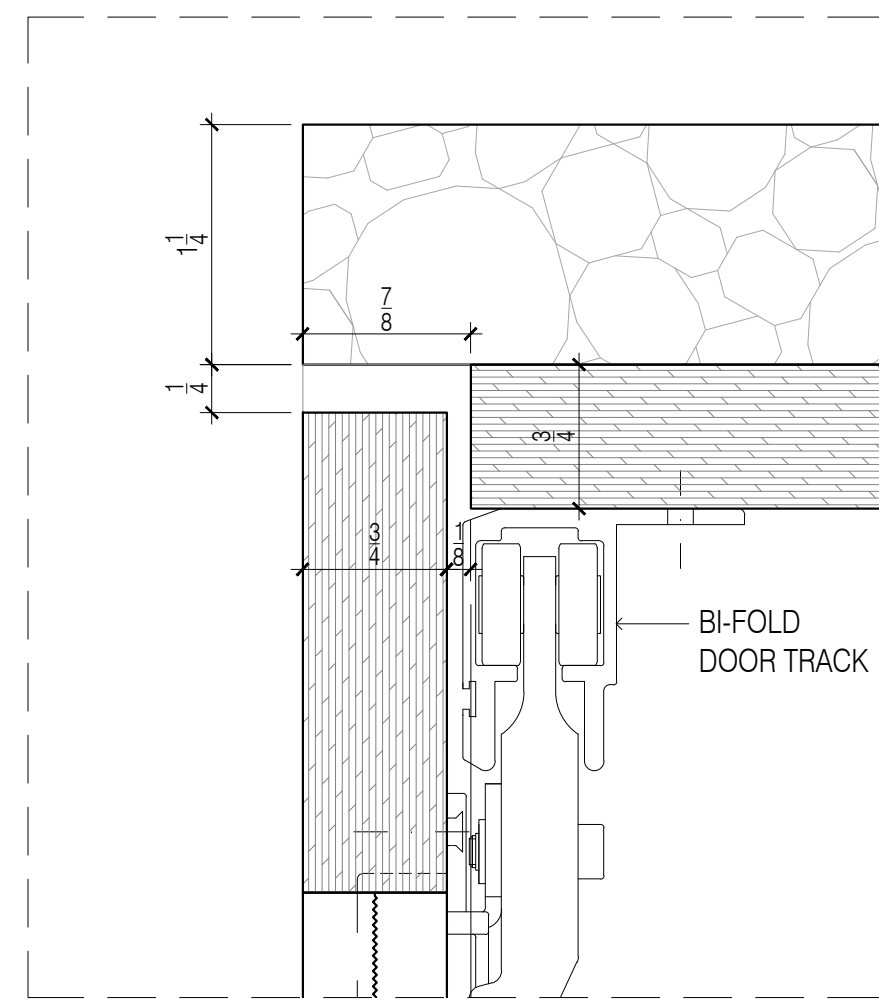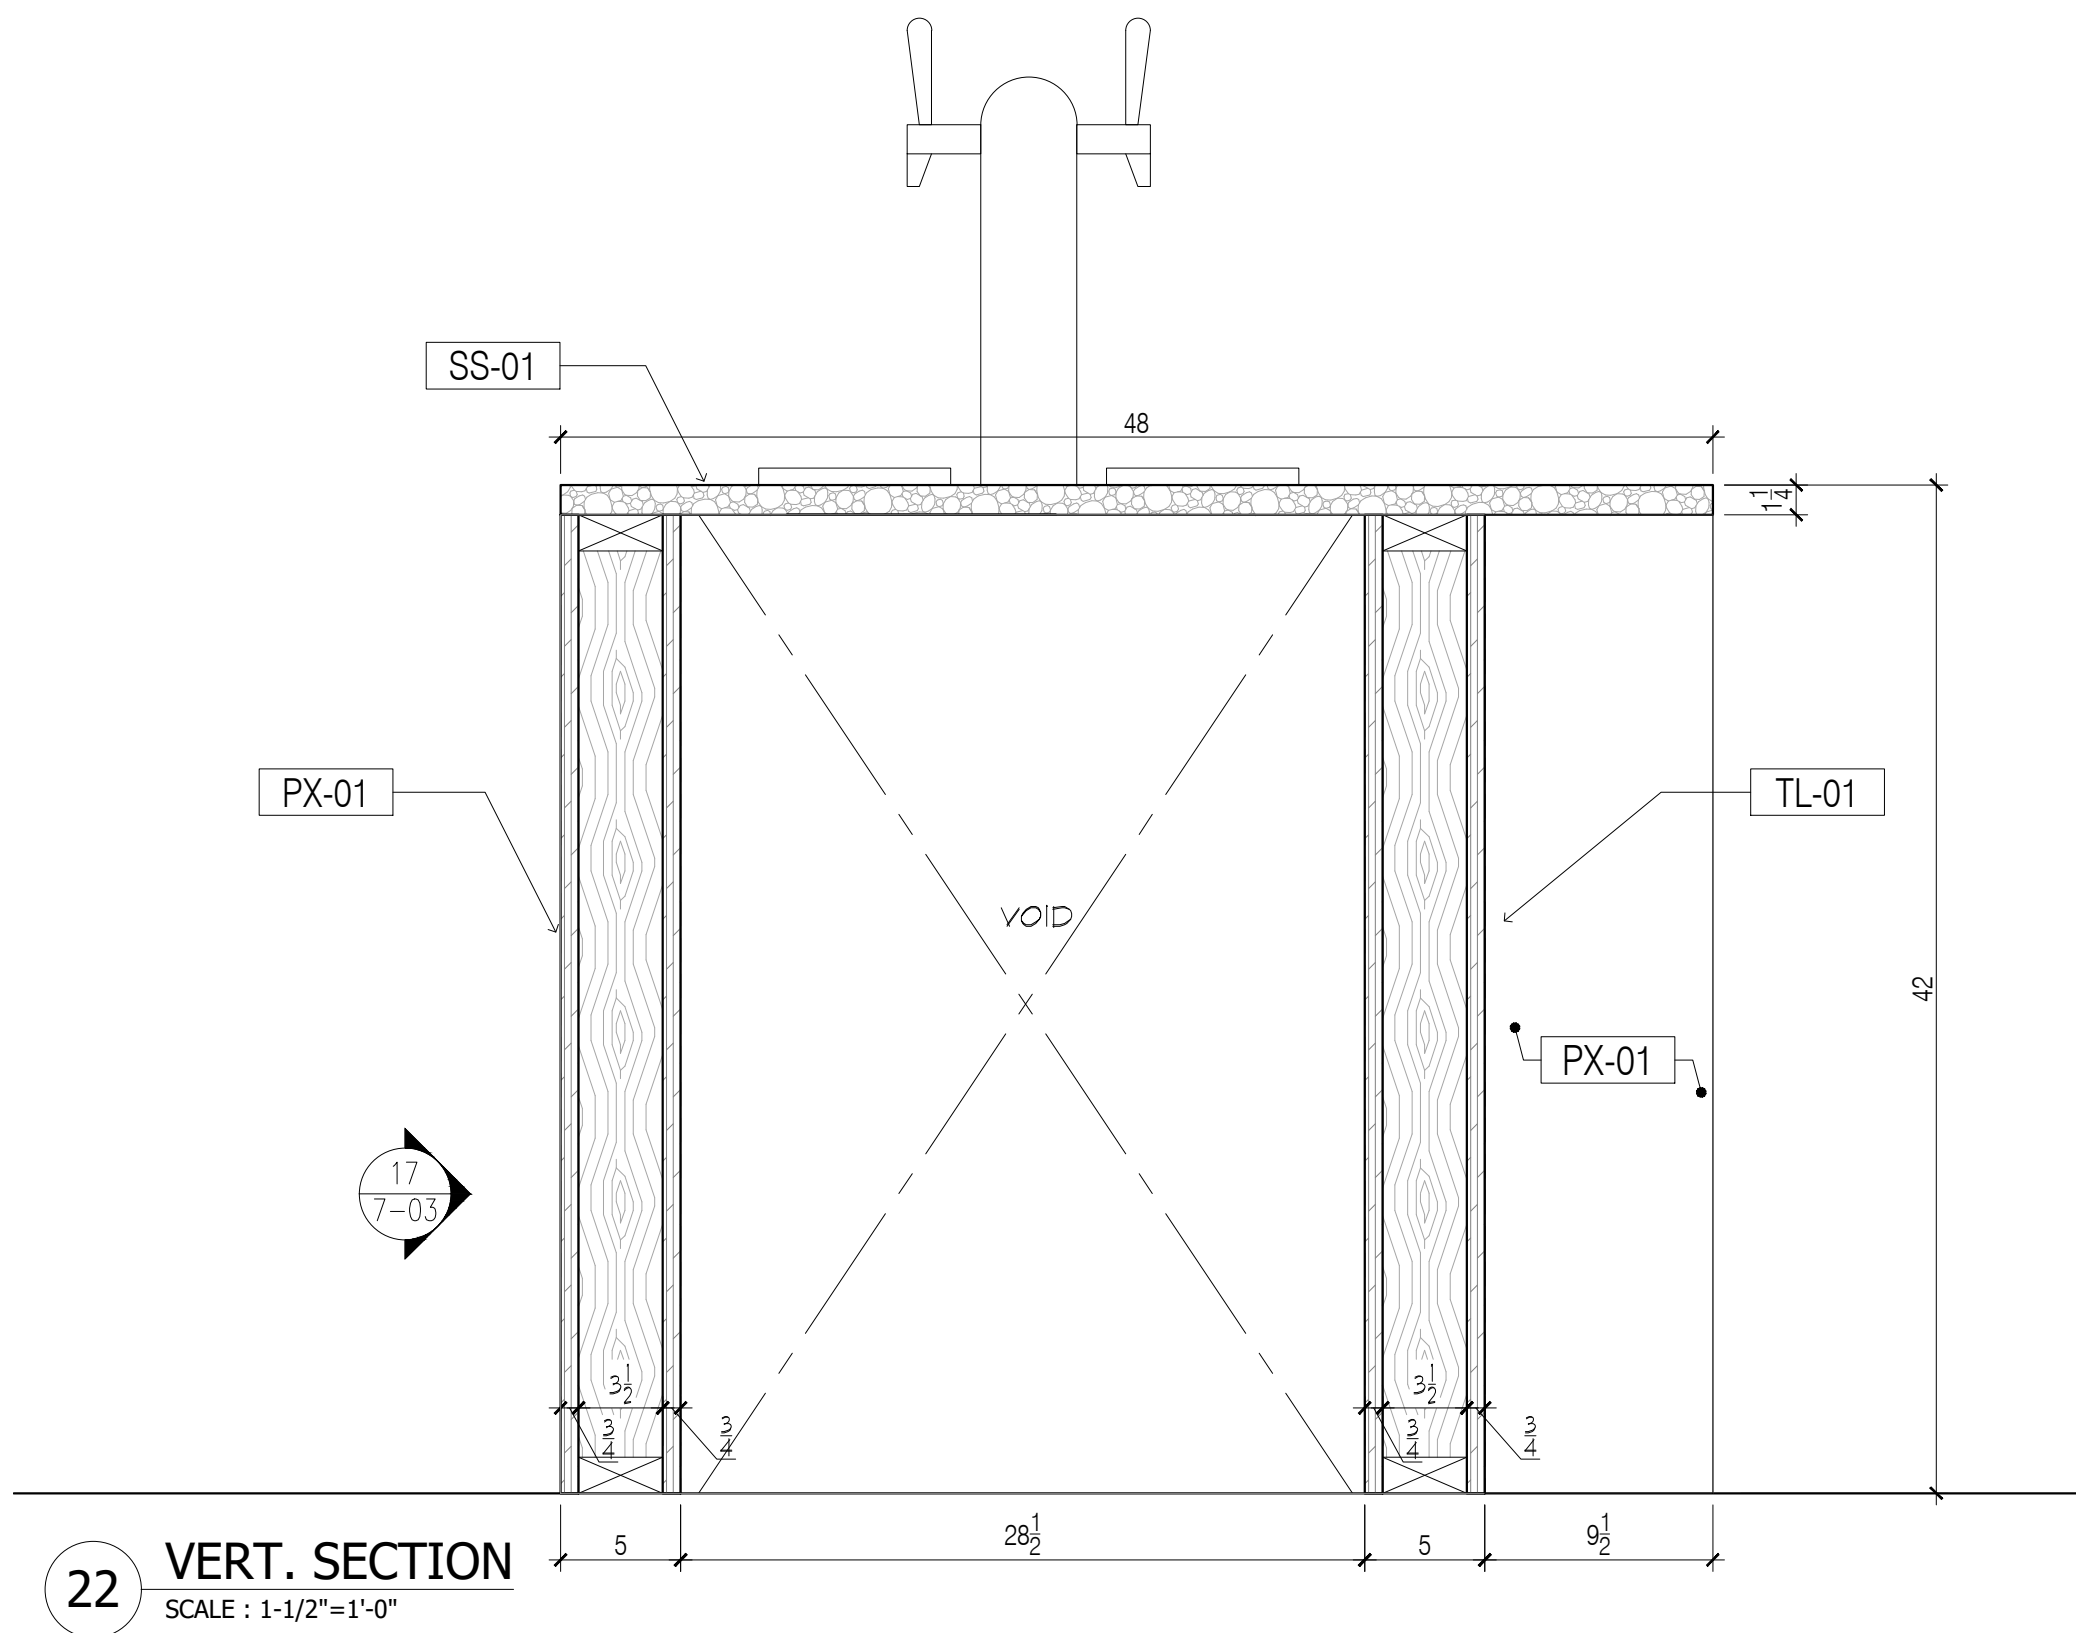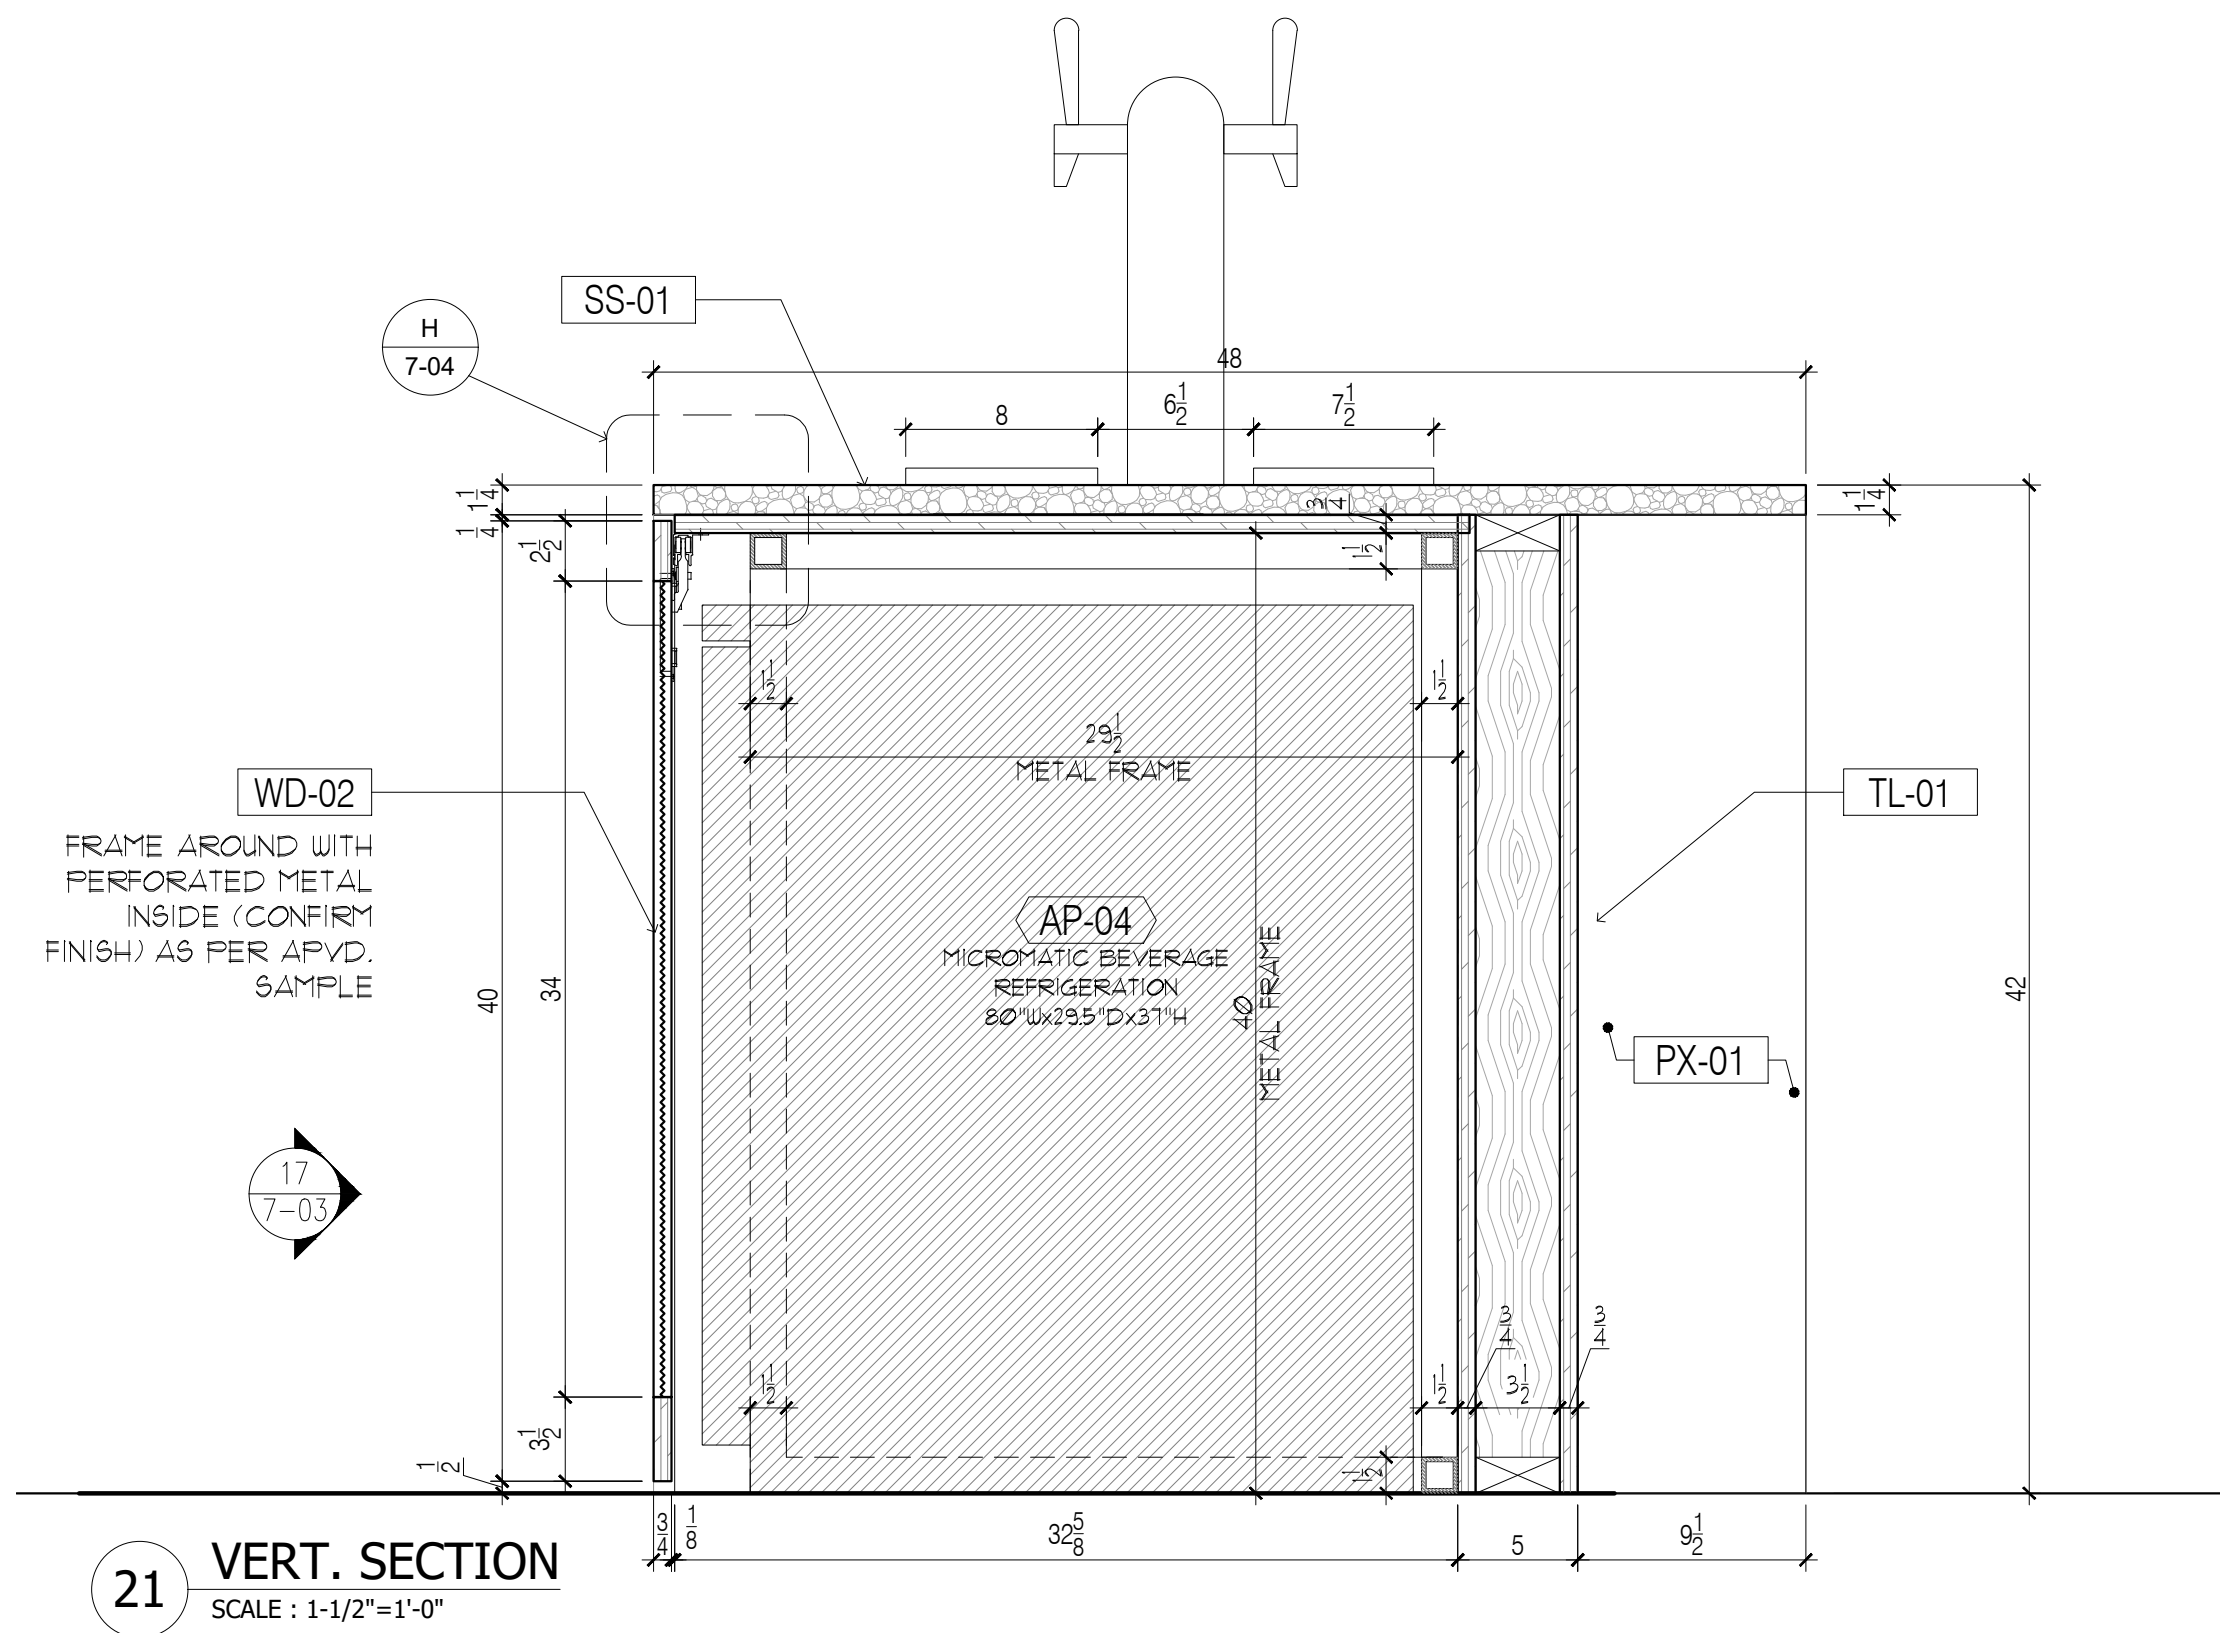

- GENERAL NOTES**
1. SEE ARCHITECTURAL DWG FOR FINISH SCHEDULE
  2. ARCHITECT PLEASE CONFIRM ALL MARKED/NOTED CONDITIONS
  3. ALL DIMENSIONS ARE VERIFY IN THE FIELD
- ALL EDGES ARE EXPOSED UNLESS NOTED OTHERWISE (ARCH. PLEASE CONFIRM)
  - GC TO COORDINATE EXACT LOCATION OF OUTLET WITH MILLWORK
  - GC TO PROVIDE ALL NECESSARY BLOCKING AS REQUIRED

NO.	REVISIONS:	NAME:	DATE:
1	SUBMISSION FOR APPROVAL	EL	4/19/2019

**SAMPLE PROJECT**



DATE : 04/10/2019

DRAWN BY : EL

ARCHITECT : VOCON  
366 MADISON AVE, NY 10017

CONTRACTOR :

DRAWING TITLE : ISLAND SECTION,DETAIL







ROOM OR SPACE : FLOOR : -

PROJECT NUMBER:

DRAWING NUMBER:

**B7-04**



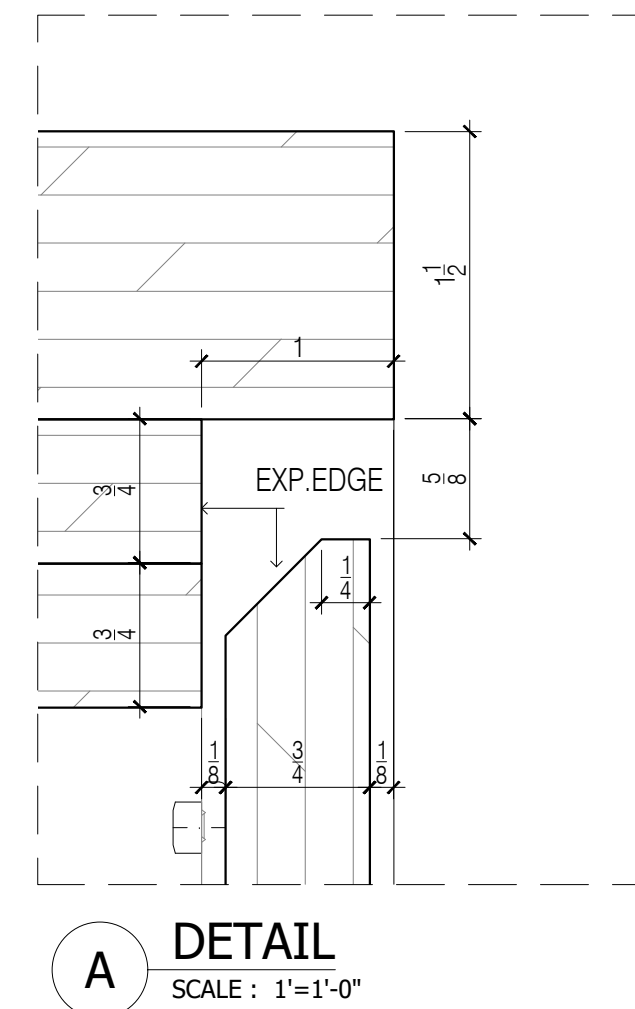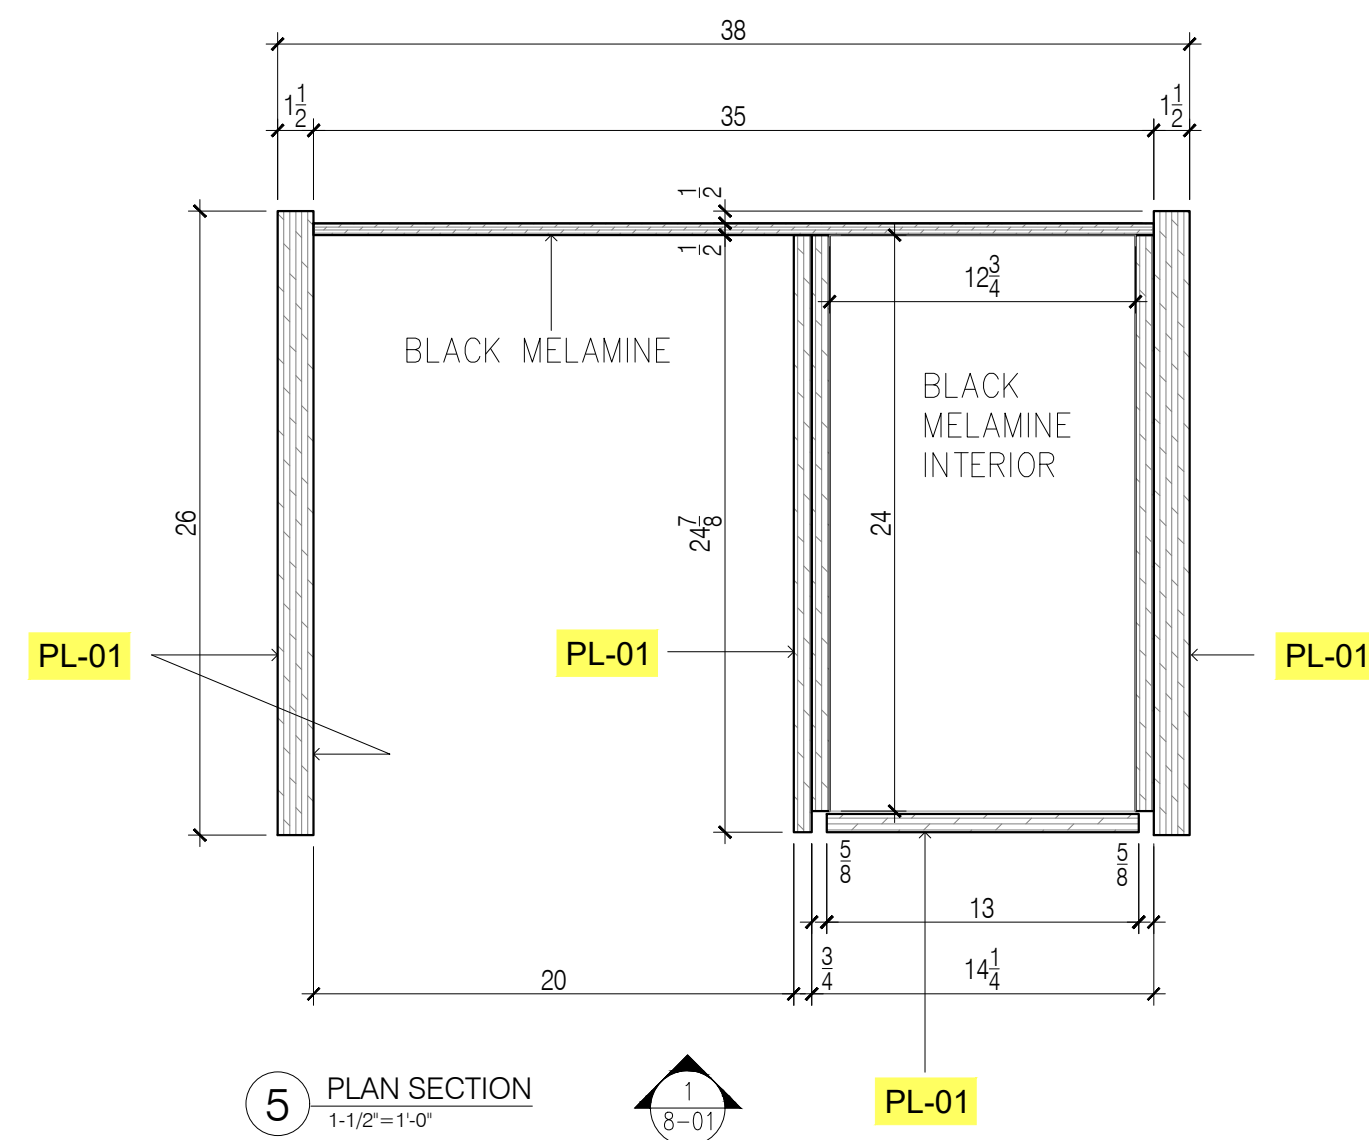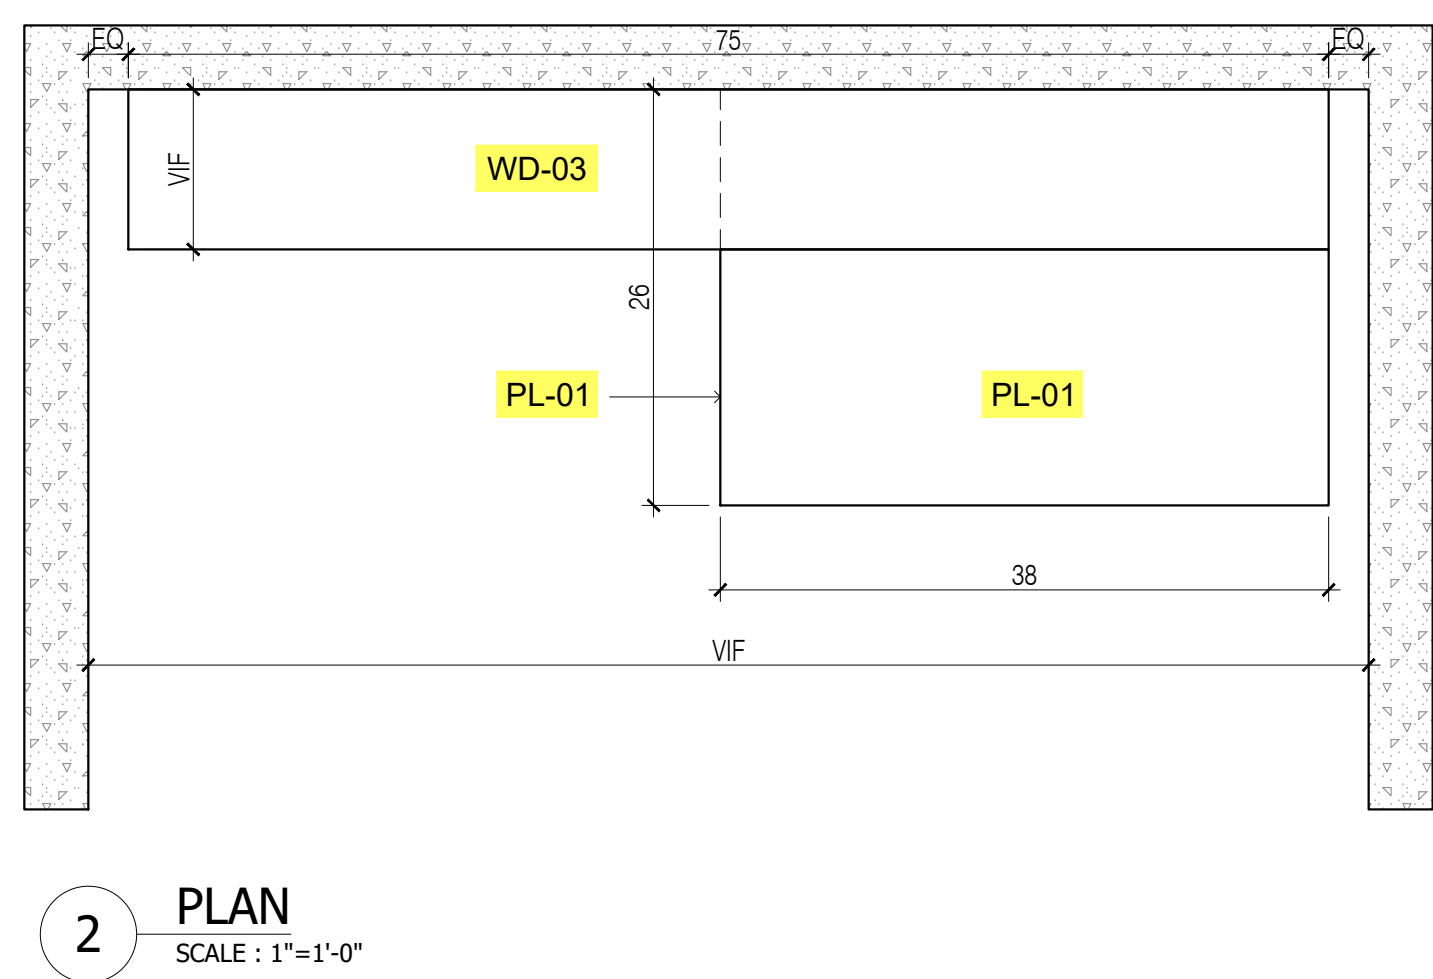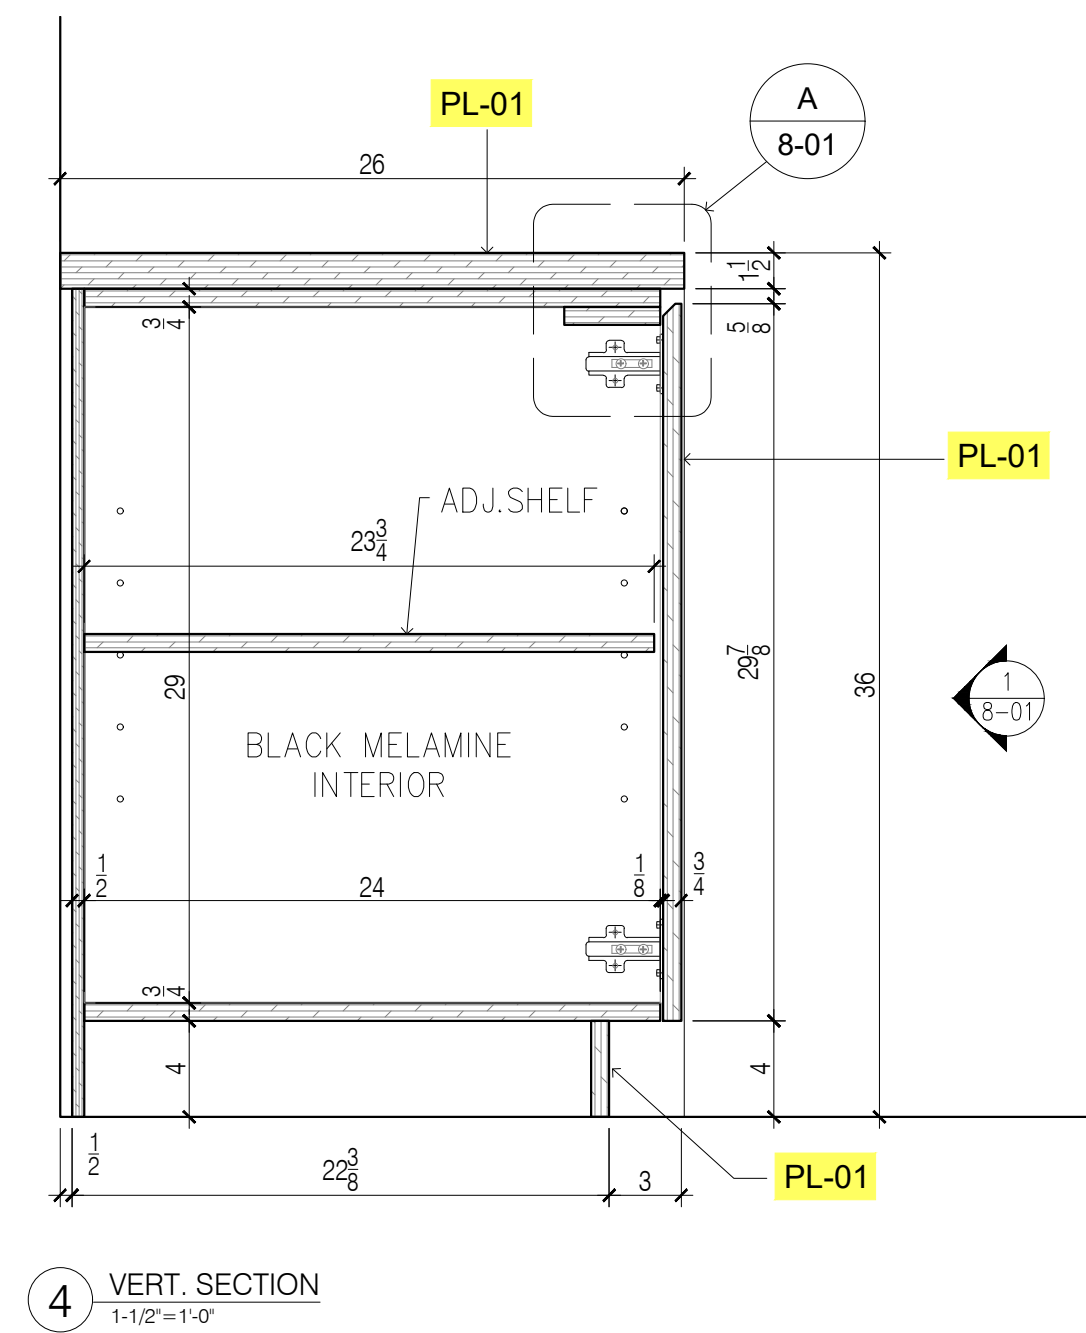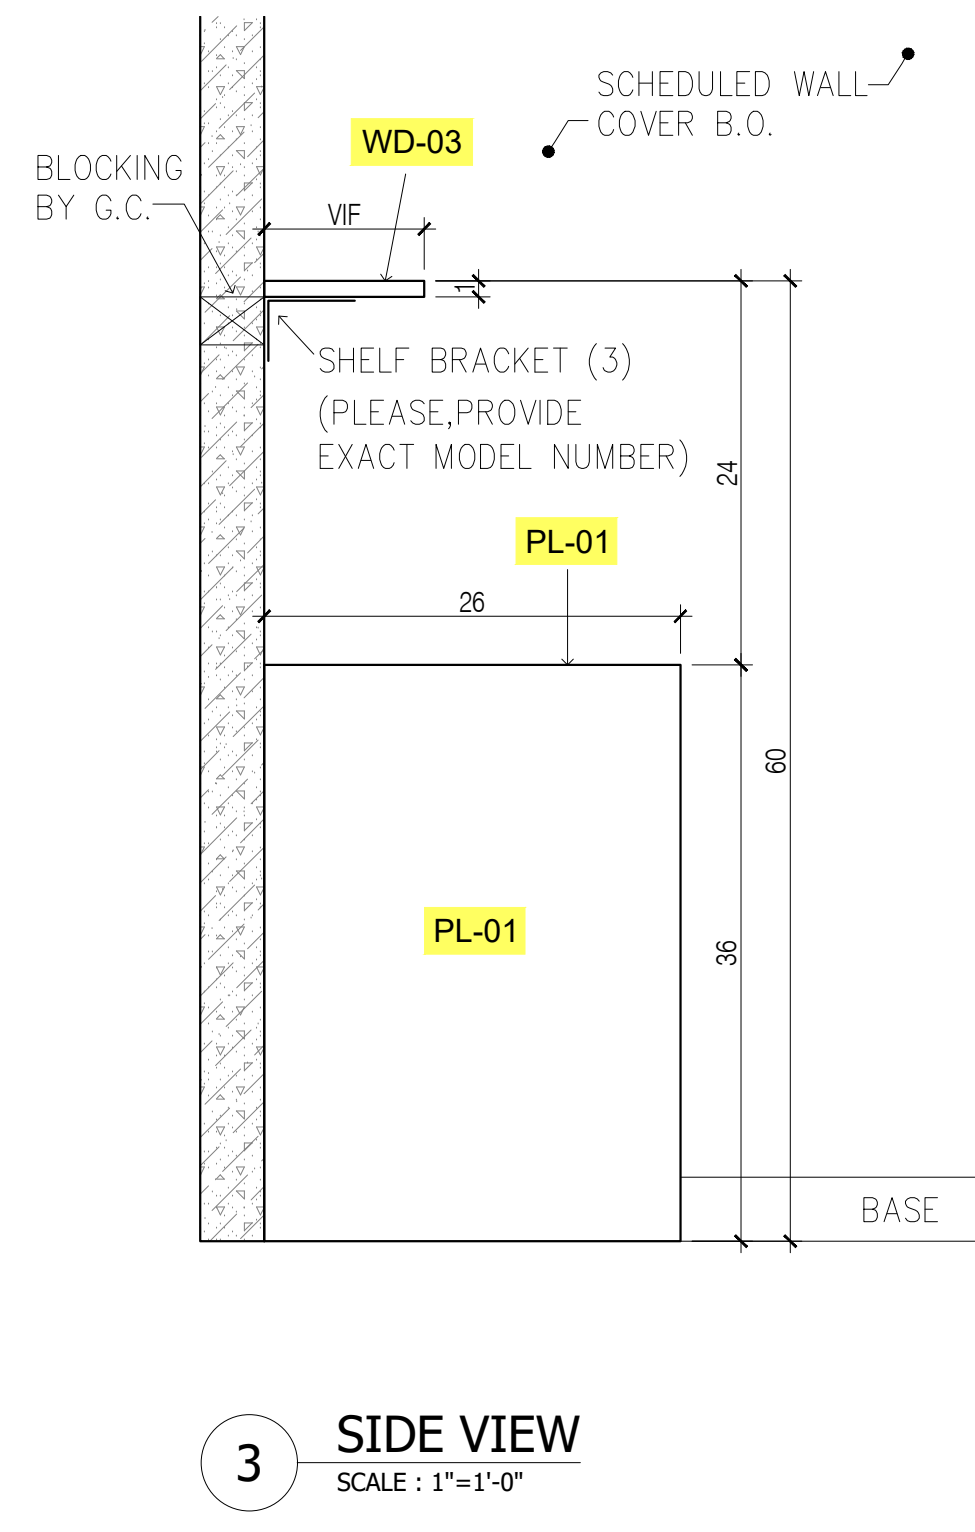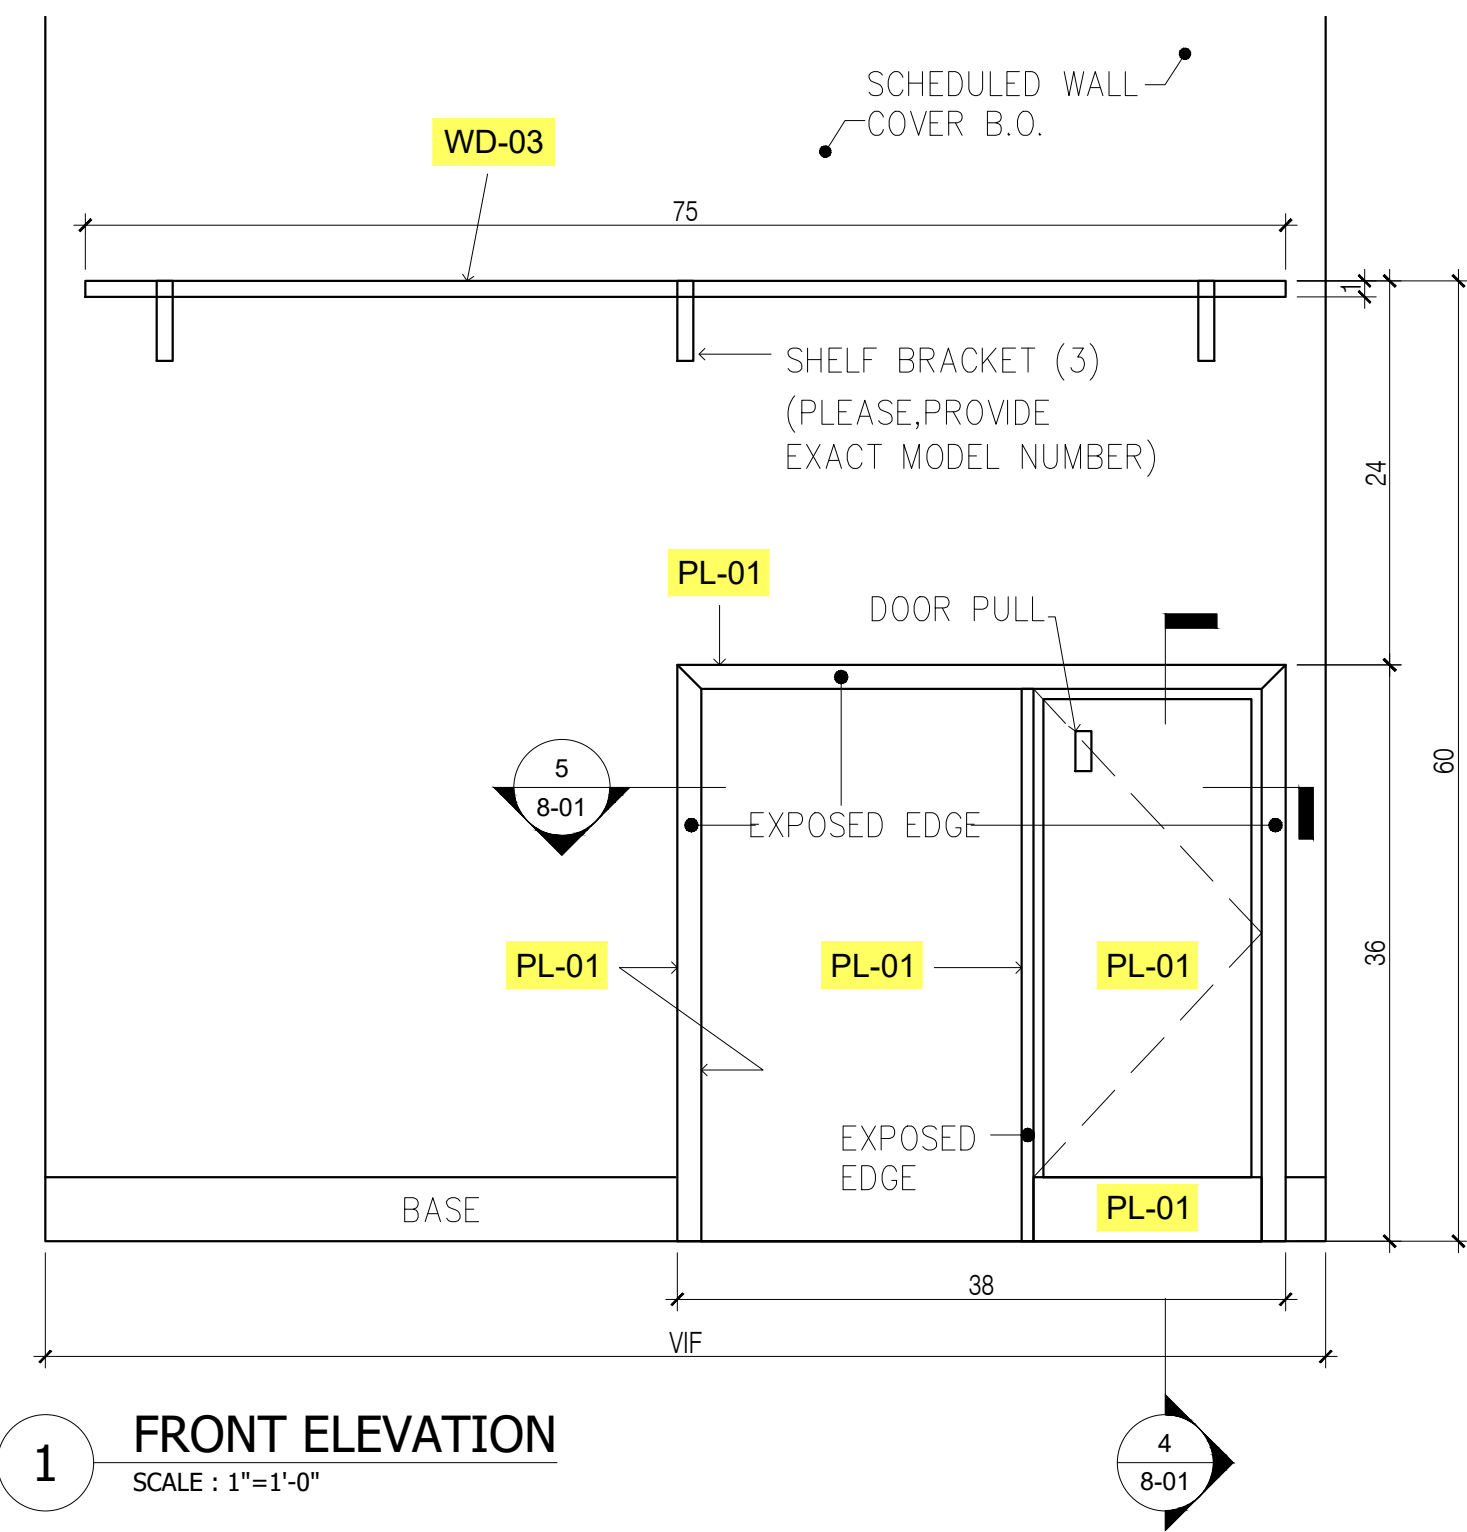

QUANTITY			
FLOOR	ROOM	Q-TY	TOTAL
30	PRINTER NOOK	2	5
32	PRINTER NOOK	1	
33	PRINTER NOOK	2	

SEE KEY PLAN TO FIND ROOM LOCATION

HARDWARE SCHEDULE	
HWD-02 -REJUVENATION, LINE SHELF BRACKETS 10"	-15 EA.
DOOR PULL - TYP. CUSTOM WOOD PULL, 2-1/2"x1"x1"	-5 EA.

- GENERAL NOTES**
- SEE ARCHITECTURAL DWG FOR FINISH SCHEDULE
  - ARCHITECT PLEASE CONFIRM ALL MARKED/NOTED CONDITIONS
  - ALL DIMENSIONS ARE VERIFY IN THE FIELD
- ALL EDGES ARE EXPOSED UNLESS NOTED OTHERWISE (ARCH. PLEASE CONFIRM)
  - GC TO COORDINATE EXACT LOCATION OF OUTLET WITH MILLWORK
  - GC TO PROVIDE ALL NECESSARY BLOCKING AS REQUIRED

DATE:	4/15/2019
NAME:	EL
REVISIONS:	SUBMISSION FOR APPROVAL
NO.	1

**SAMPLE PROJECT**




DATE : 04/10/2019  
 DRAWN BY : EL  
 ARCHITECT : VOCON  
 366 MADISON AVE, NY 10017  
 CONTRACTOR :

DRAWING TITLE :  
**PRINTER NOOK PLAN,ELEVATION,SECTION**


ROOM OR SPACE :  
 FLOOR :  
 PROJECT NUMBER:  
 DRAWING NUMBER:

**B8-01**




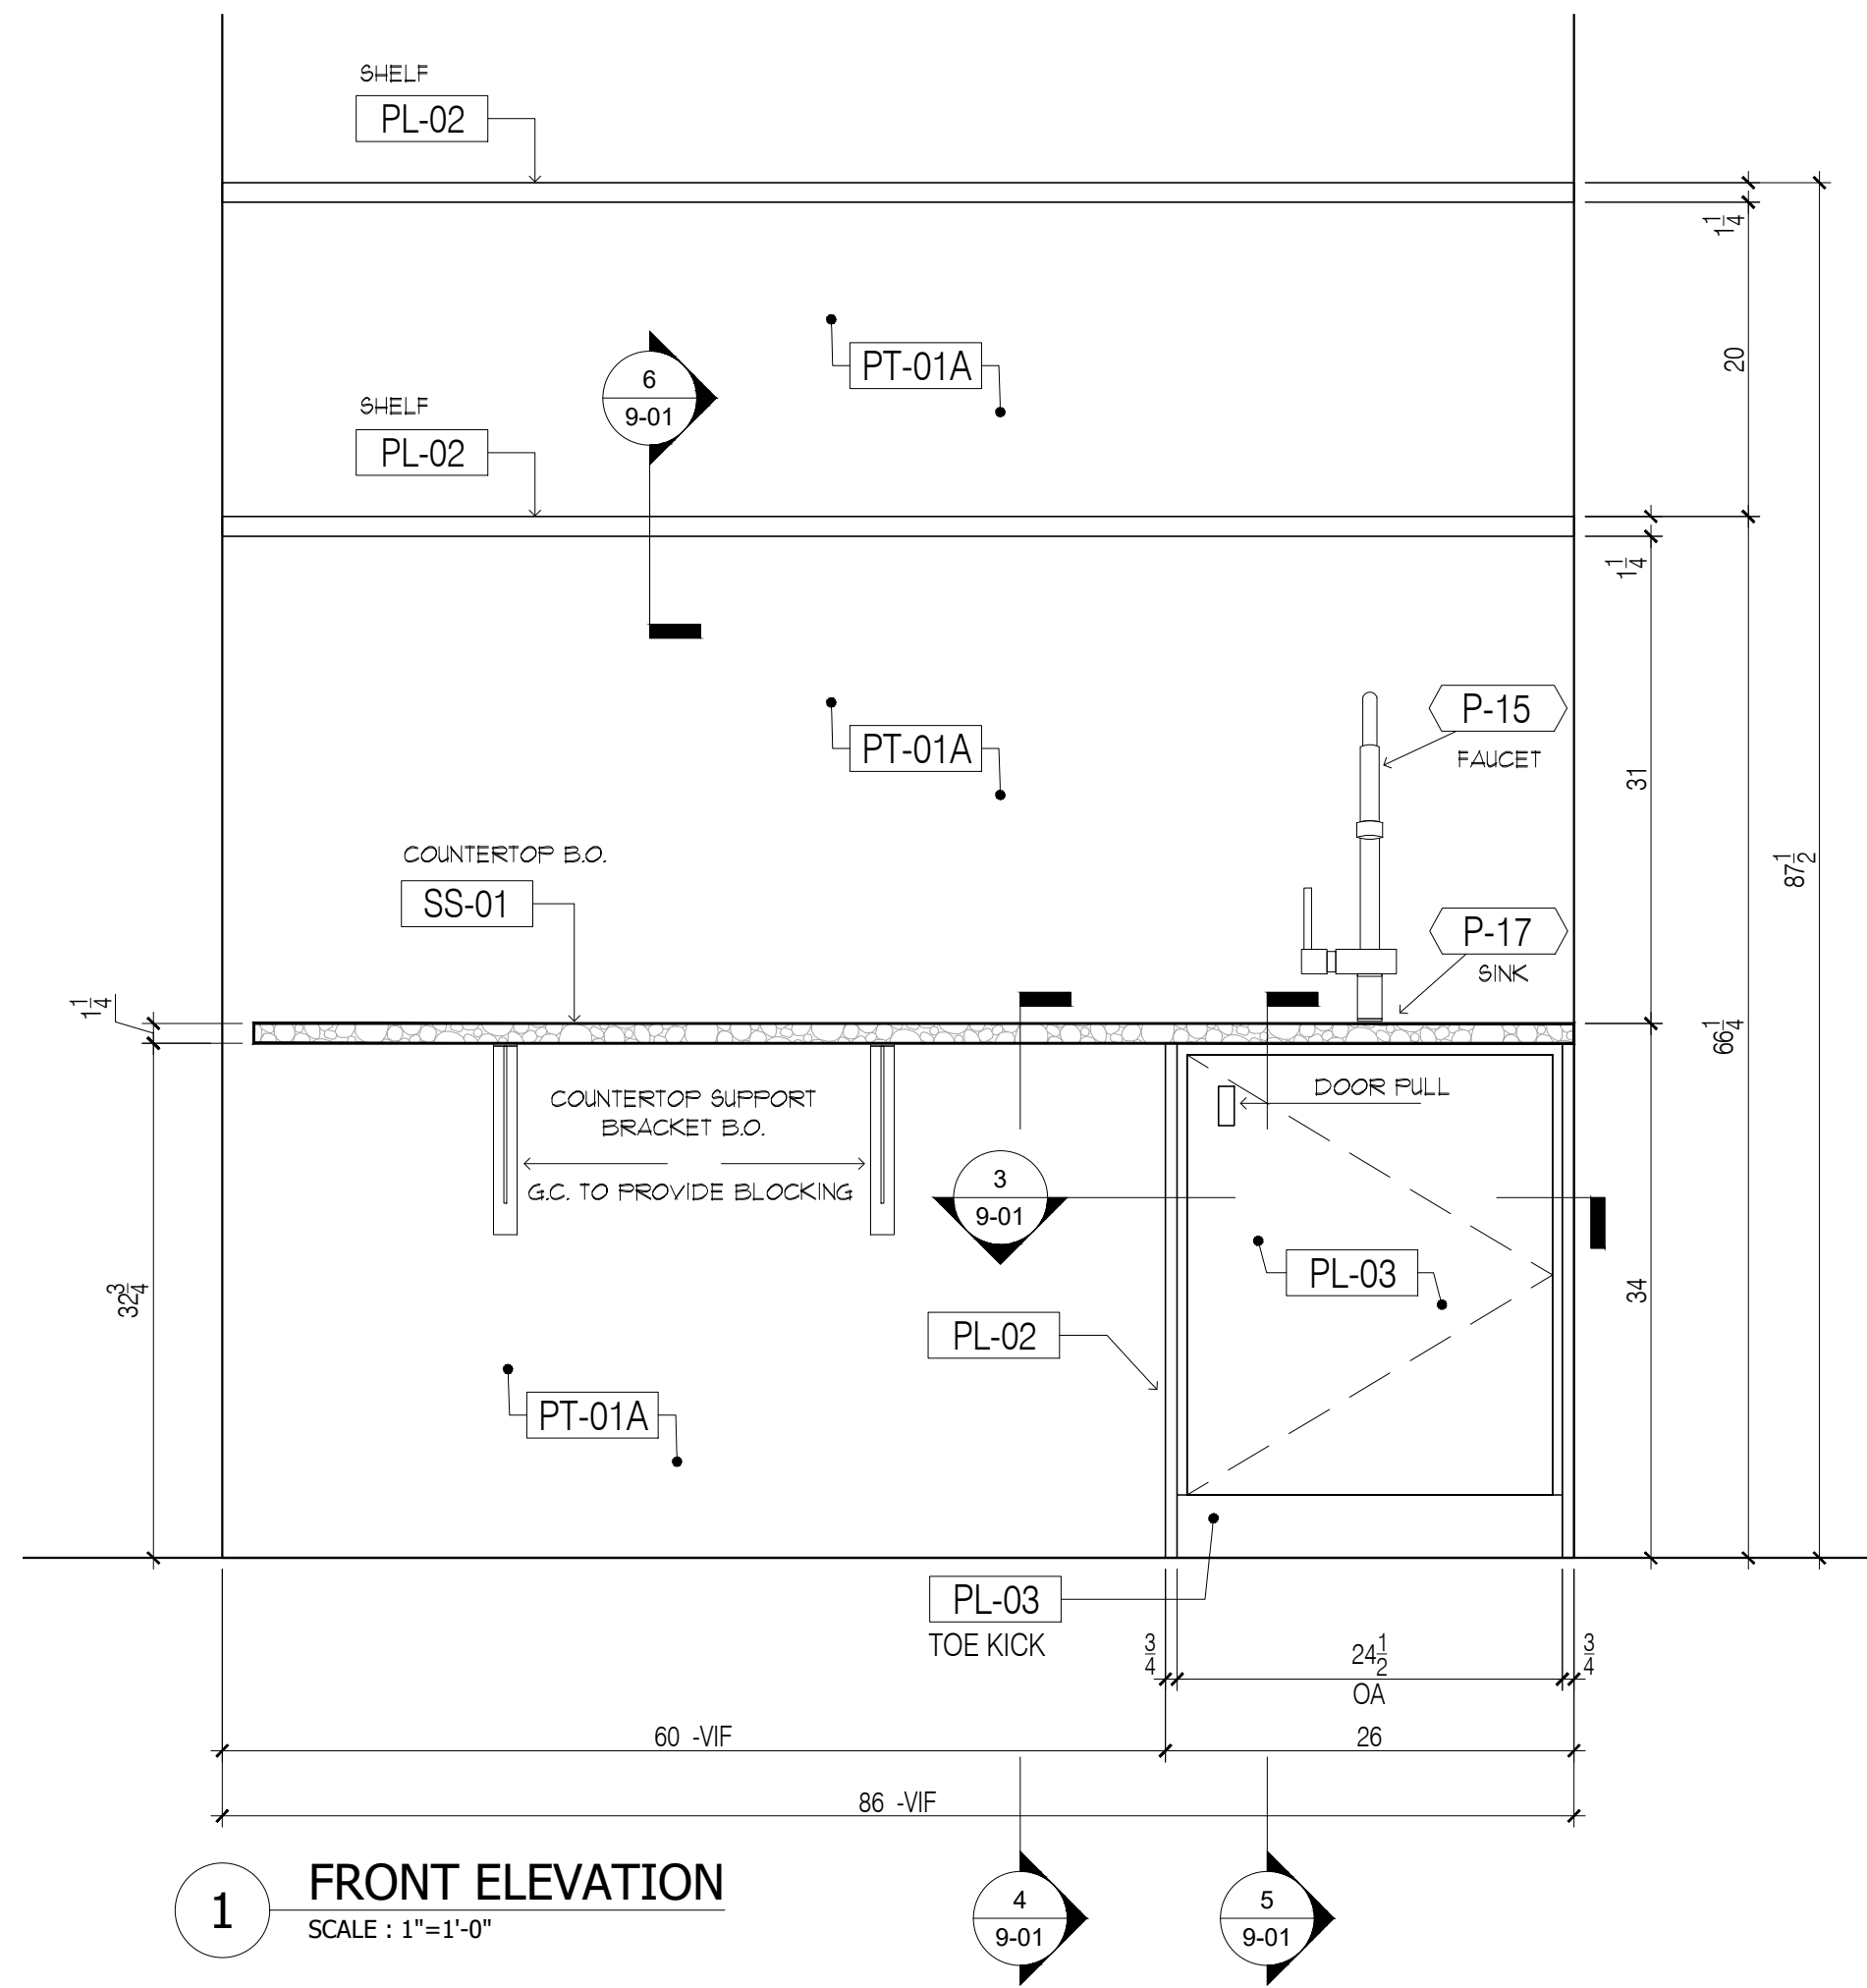


1 FRONT ELEVATION  
SCALE: 1"=1'-0"

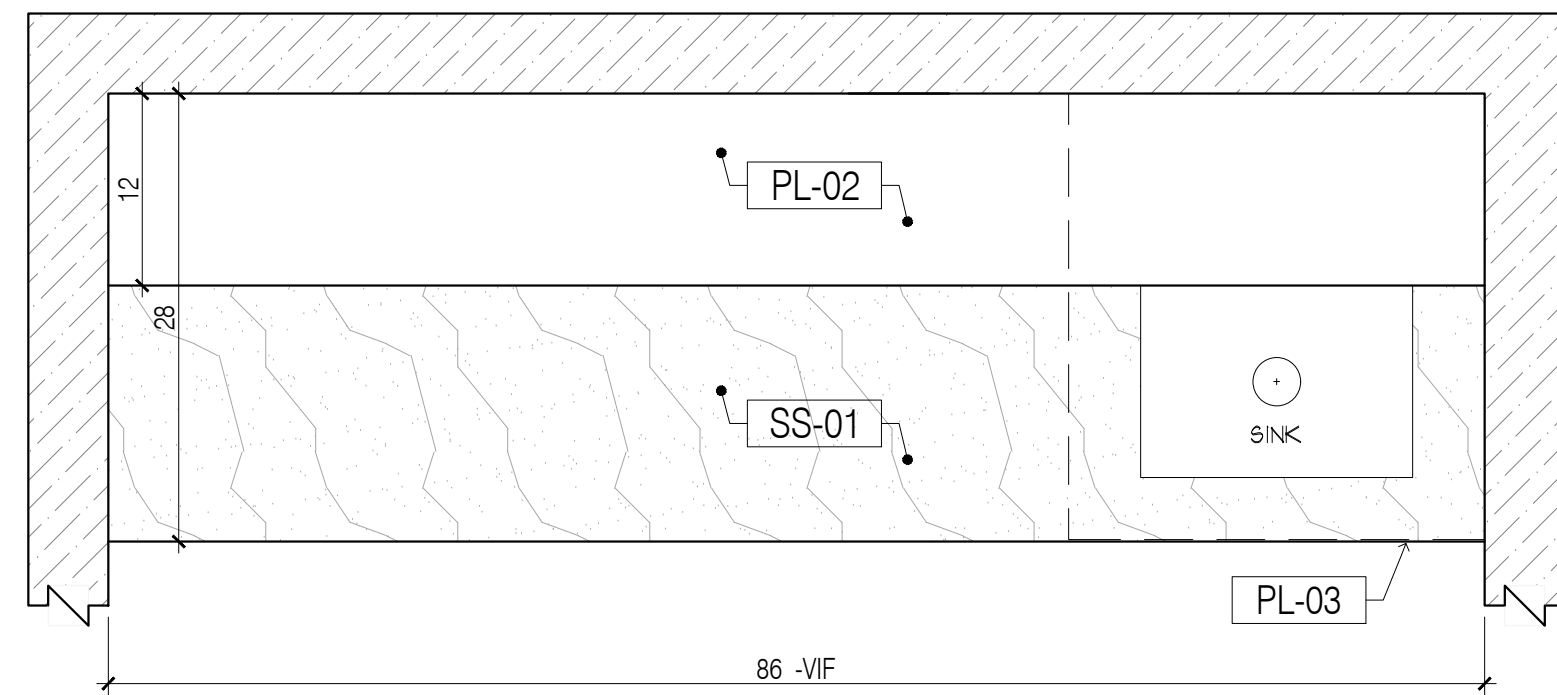


2 PLAN  
SCALE: 1"=1'-0"

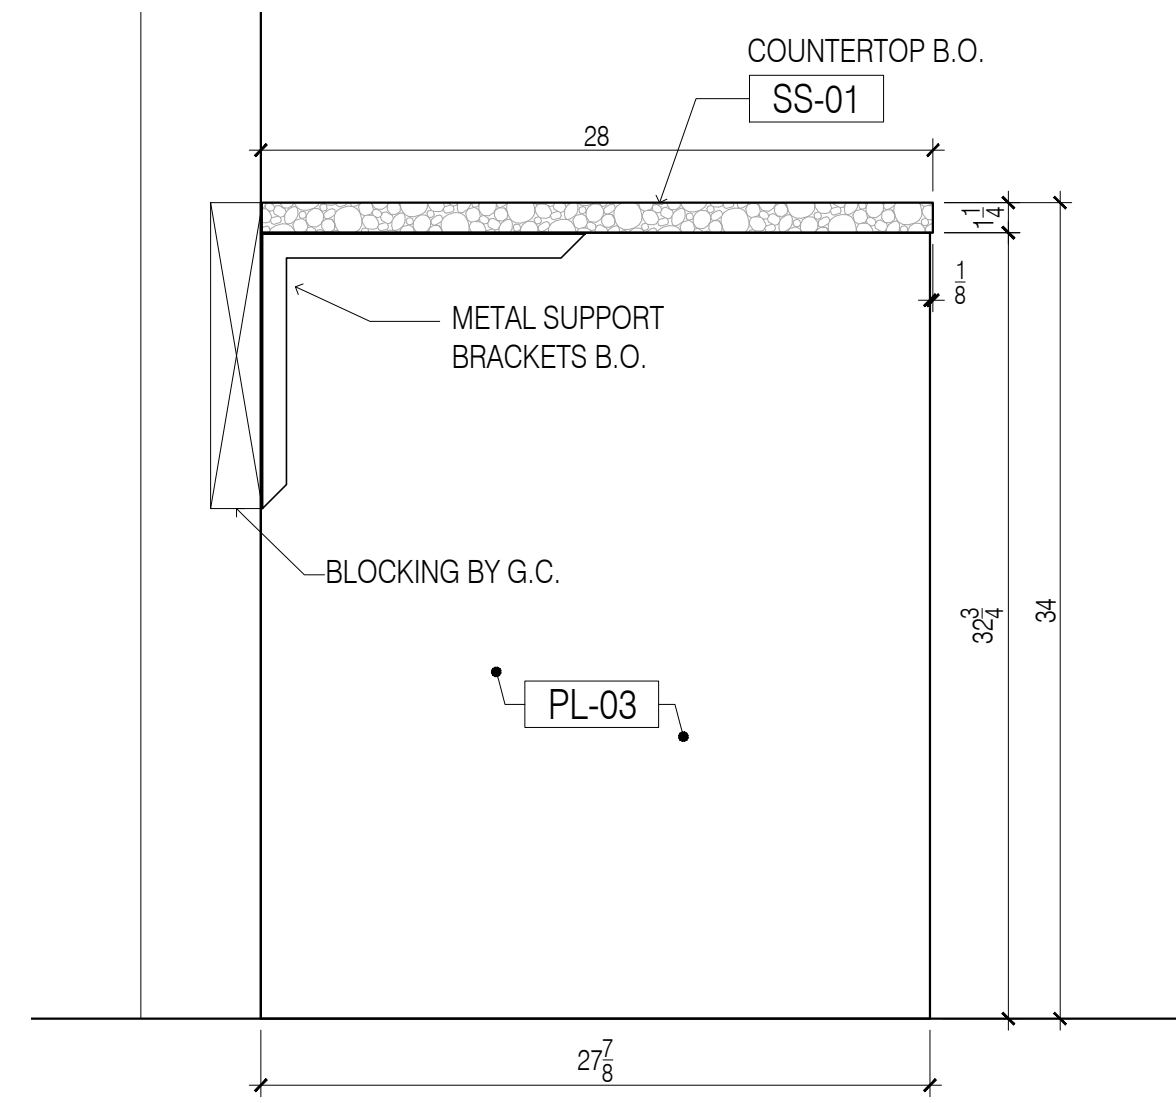


4 VERT. SECTION  
SCALE: 1-1/2"=1'-0"

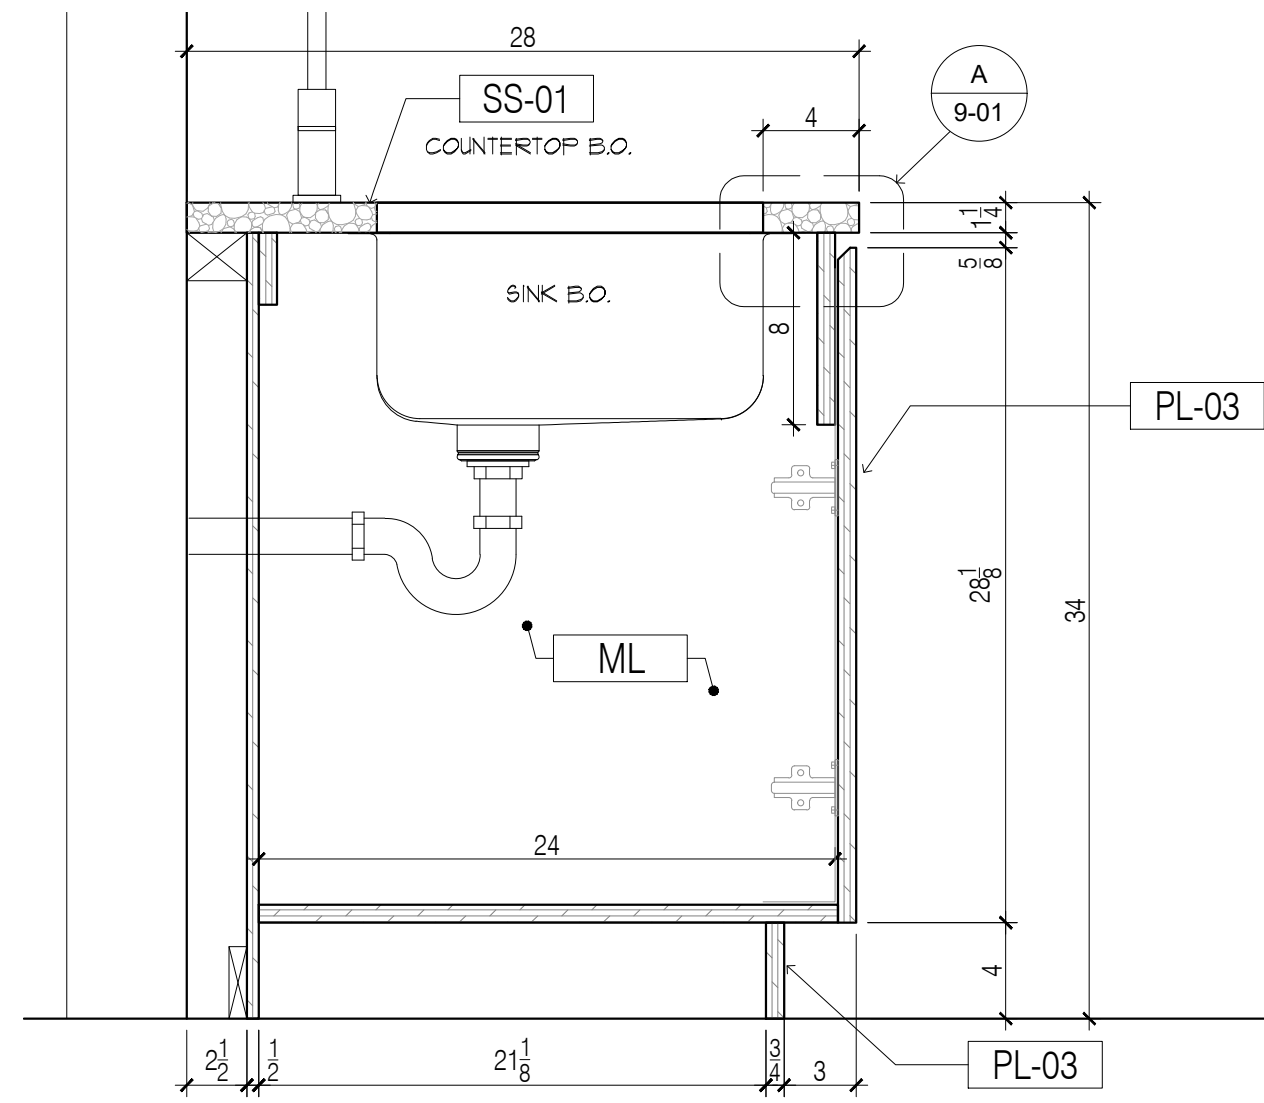


5 VERT. SECTION @ SINK  
SCALE: 1-1/2"=1'-0"

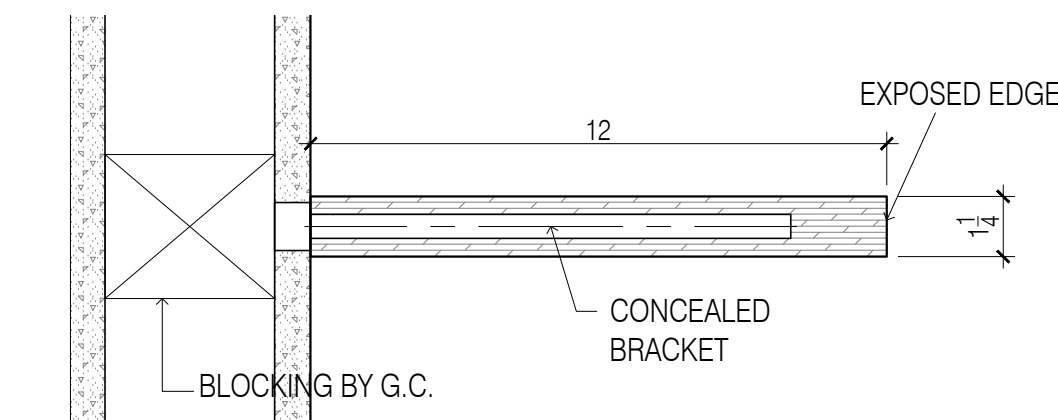


6 VERT. SECTION - SHELF  
SCALE: 3"=1'-0"

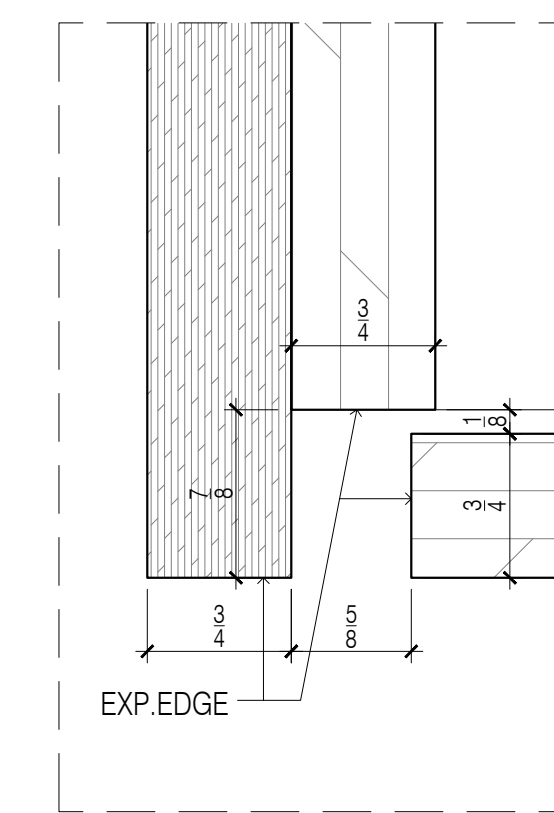

B DETAIL  
SCALE: 1"=1'-0"

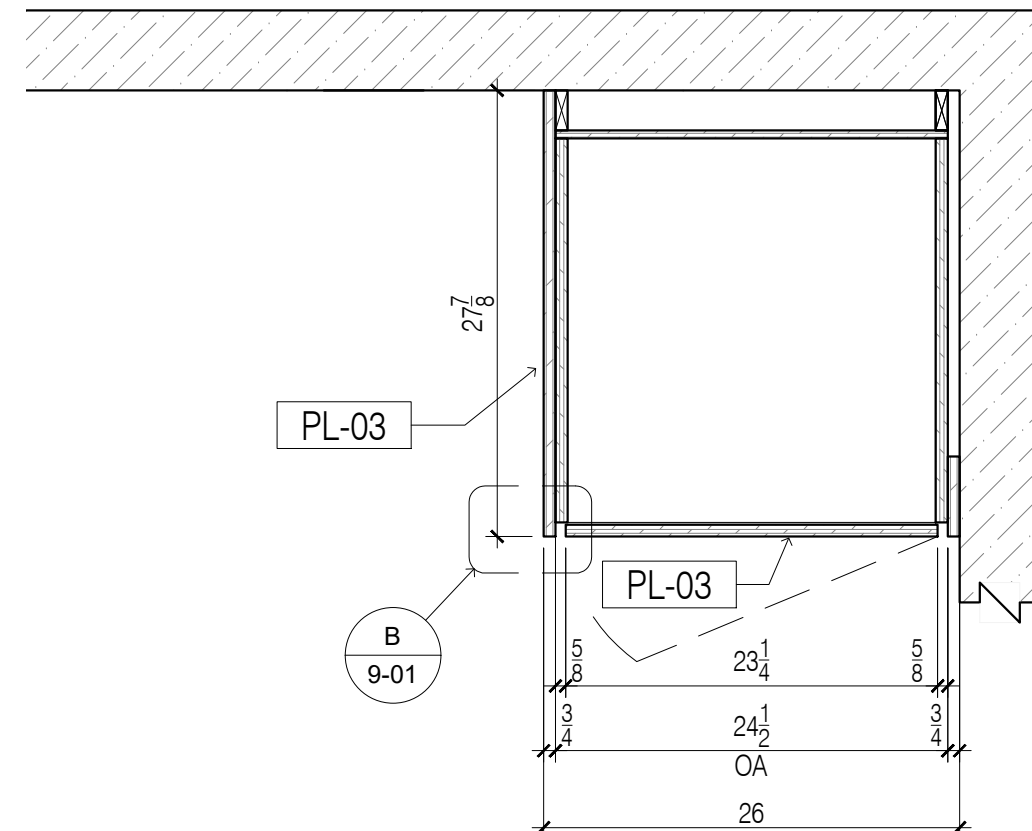

3 PLAN SECTION  
SCALE: 1"=1'-0"

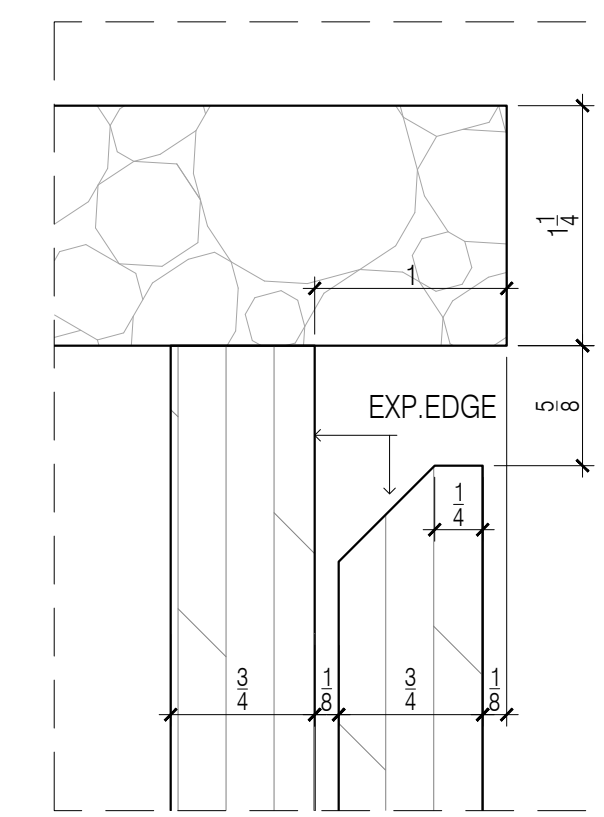

A DETAIL  
SCALE: 1"=1'-0"

QUANTITY			
FLOOR	ROOM	Q-TY	TOTAL
35	F+B STORAGE - PANTRY	1	1
SEE KEY PLAN TO FIND ROOM LOCATION			

APPLIANCE SCHEDULE	
P-17	UNDER MOUNT SINK KOHLER, K-2882-0

HARDWARE SCHEDULE	
DOOR PULL - TYP. CUSTOM WOOD PULL, 2-1/2"x1"x1"	-1 EA.

- GENERAL NOTES**
- SEE ARCHITECTURAL DWG FOR FINISH SCHEDULE
  - ARCHITECT PLEASE CONFIRM ALL MARKED/NOTED CONDITIONS
  - ALL DIMENSIONS ARE VERIFY IN THE FIELD
  - ALL EDGES ARE EXPOSED UNLESS NOTED OTHERWISE (ARCH. PLEASE CONFIRM)
  - GC TO COORDINATE EXACT LOCATION OF OUTLET WITH MILLWORK
  - GC TO PROVIDE ALL NECESSARY BLOCKING AS REQUIRED

NO.	REVISIONS:	NAME:	DATE:
1	SUBMISSION FOR APPROVAL	EL	4/11/2019

**SAMPLE PROJECT**



DATE: 04/10/2019

DRAWN BY: EL

ARCHITECT: VOCON  
366 MADISON AVE, NY 10017

CONTRACTOR:


DRAWING TITLE: PANTRY IN F+B ROOM PLAN, ELEVATION, SECTION

ROOM OR SPACE: 35


PROJECT NUMBER:

DRAWING NUMBER: B9-01



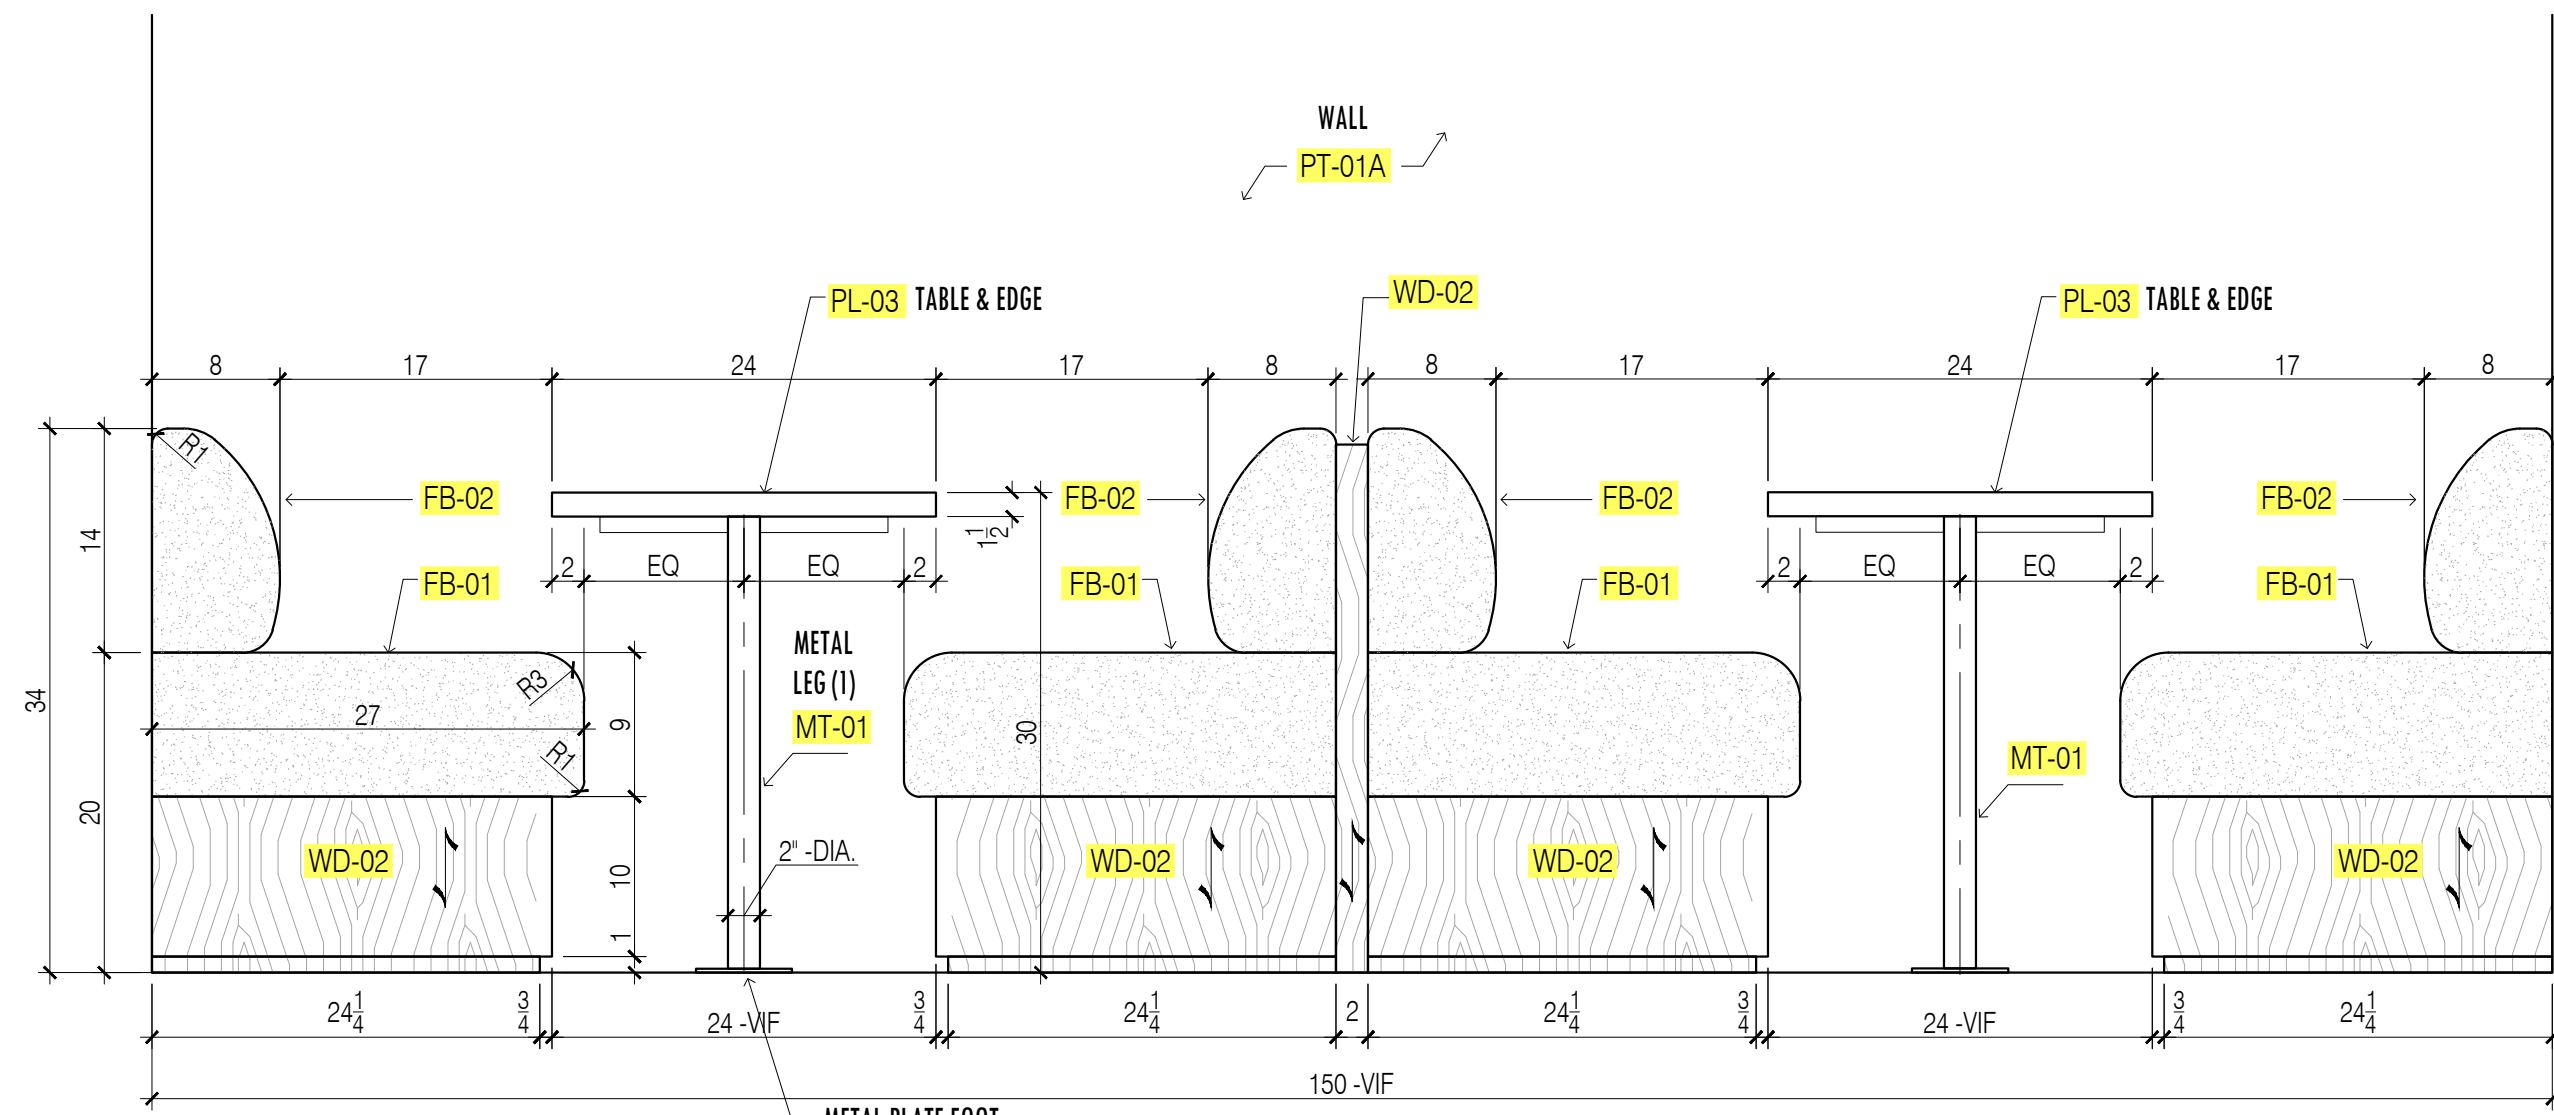


1 NOOK -FRONT ELEVATION  
SCALE : 1"=1'-0"

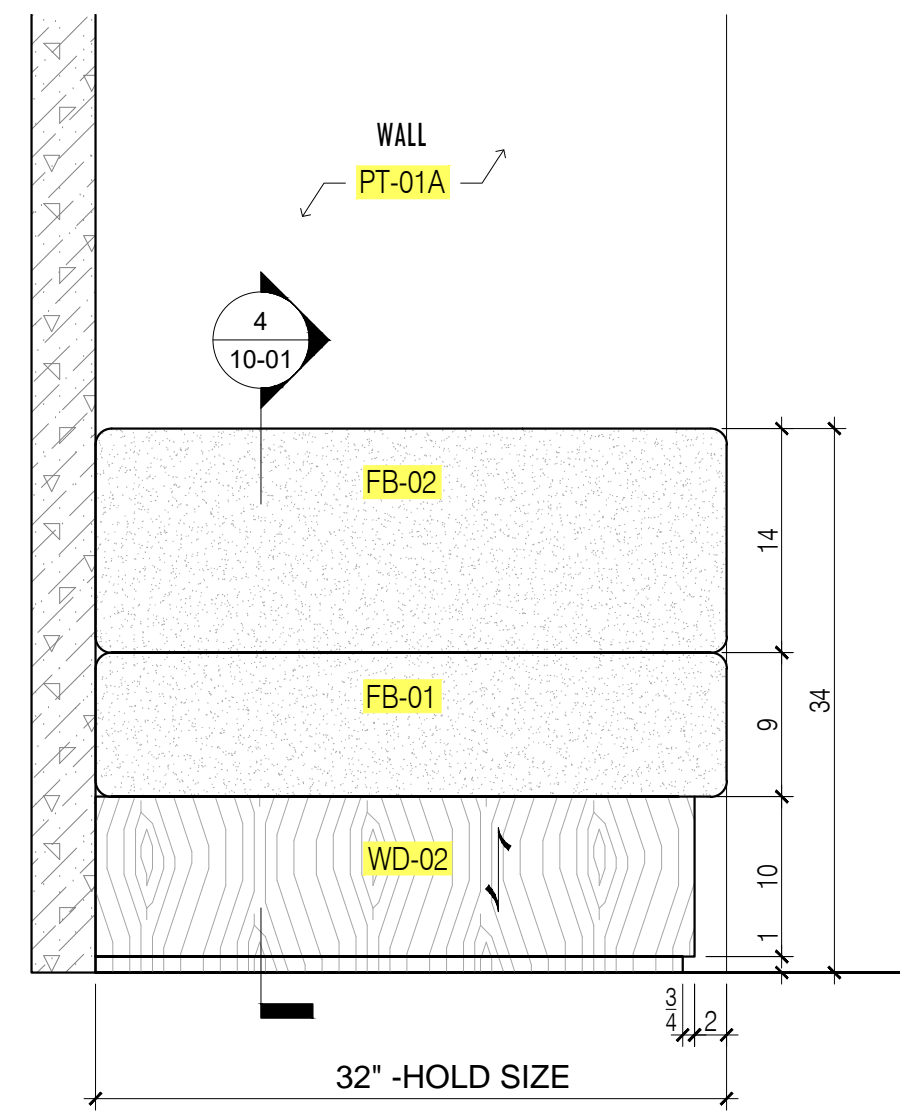


2 NOOK -SIDE ELEVATION  
SCALE : 1"=1'-0"

NOTE :  
ARCHITECT, PLEASE CONFIRM ALL WOOD GRAIN DIRECTIONS.

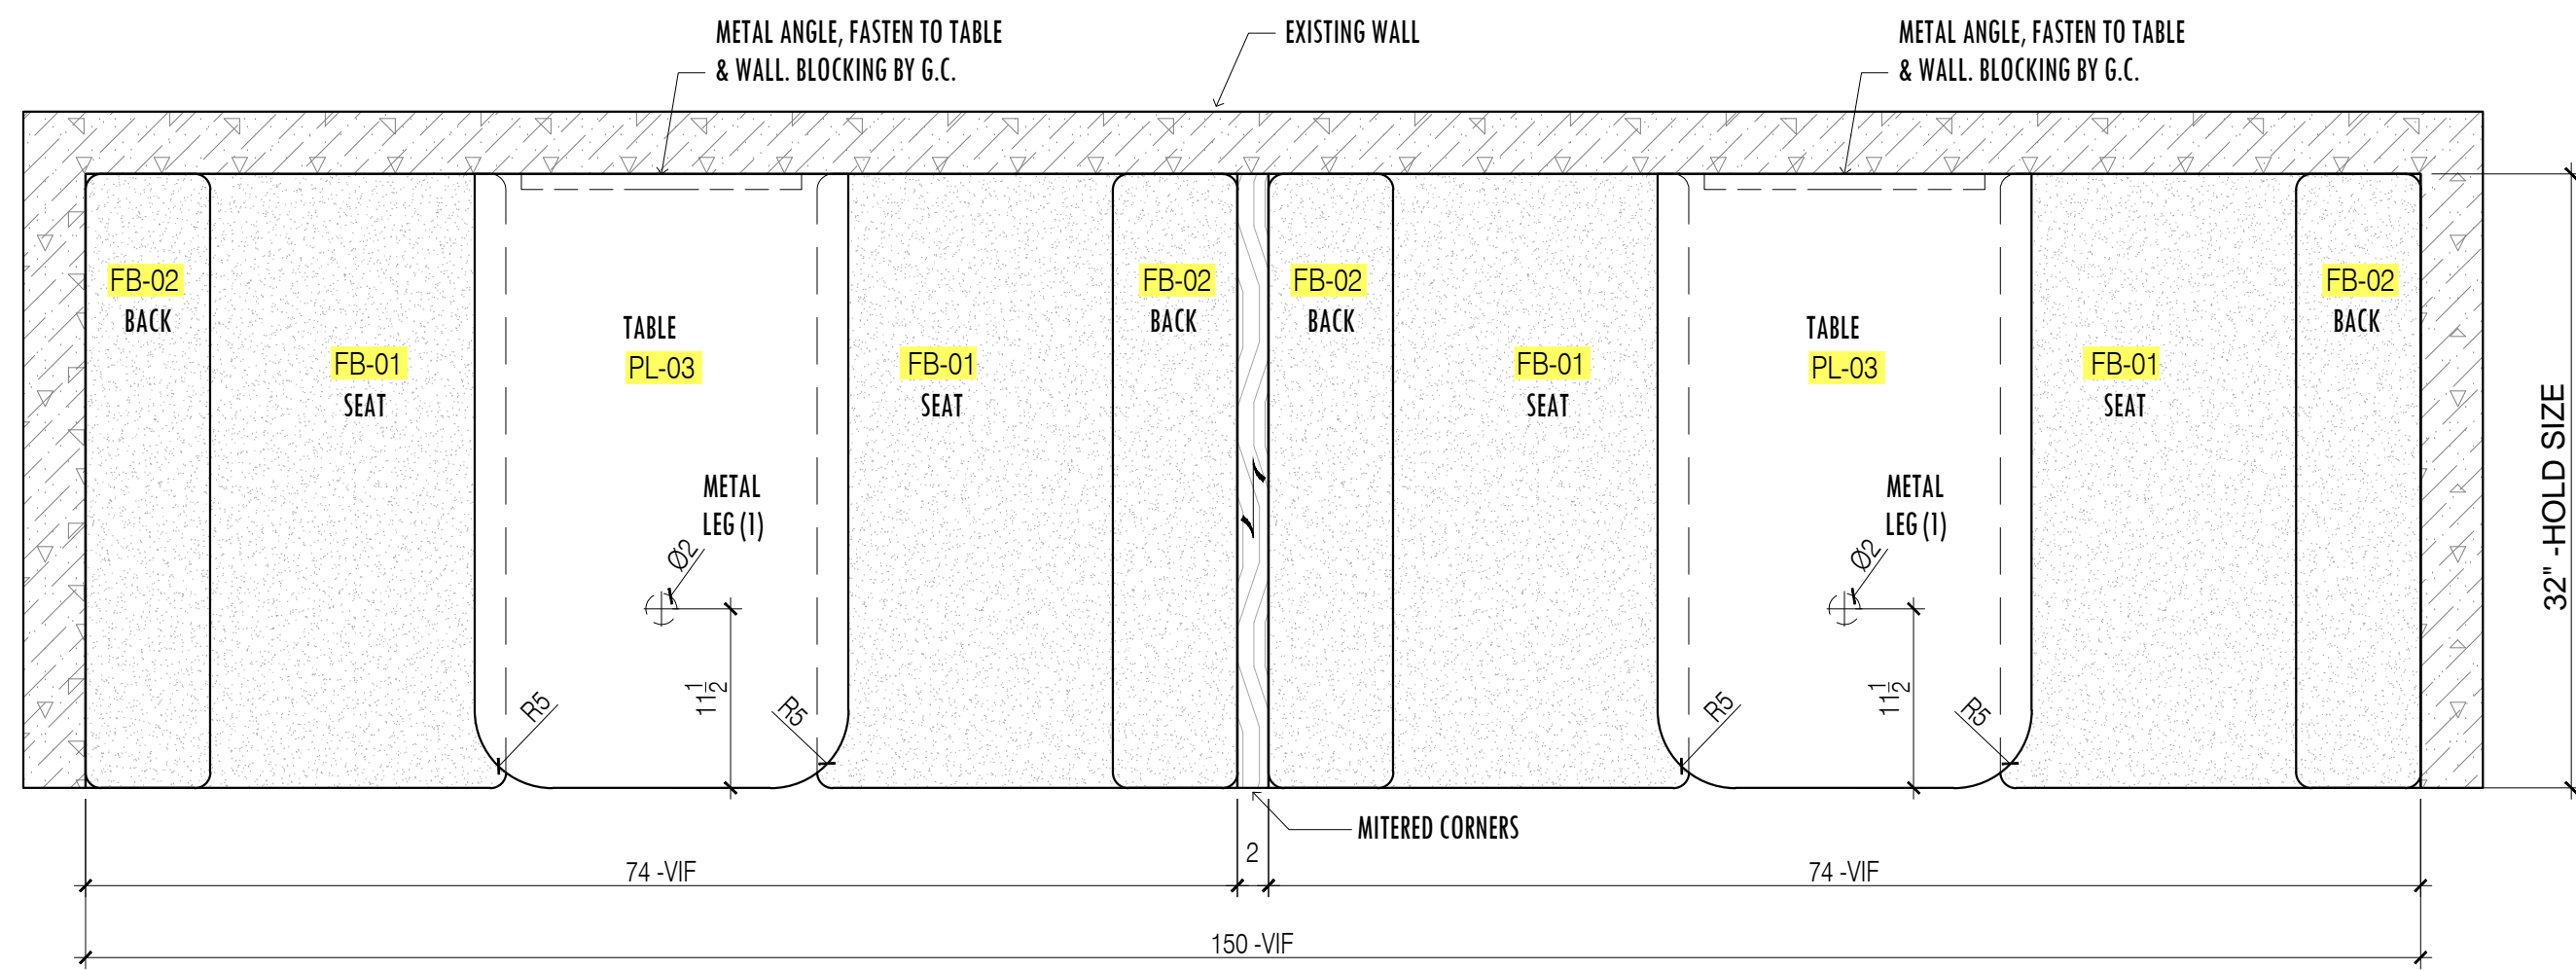

3 NOOK -PLAN  
SCALE : 1"=1'-0"

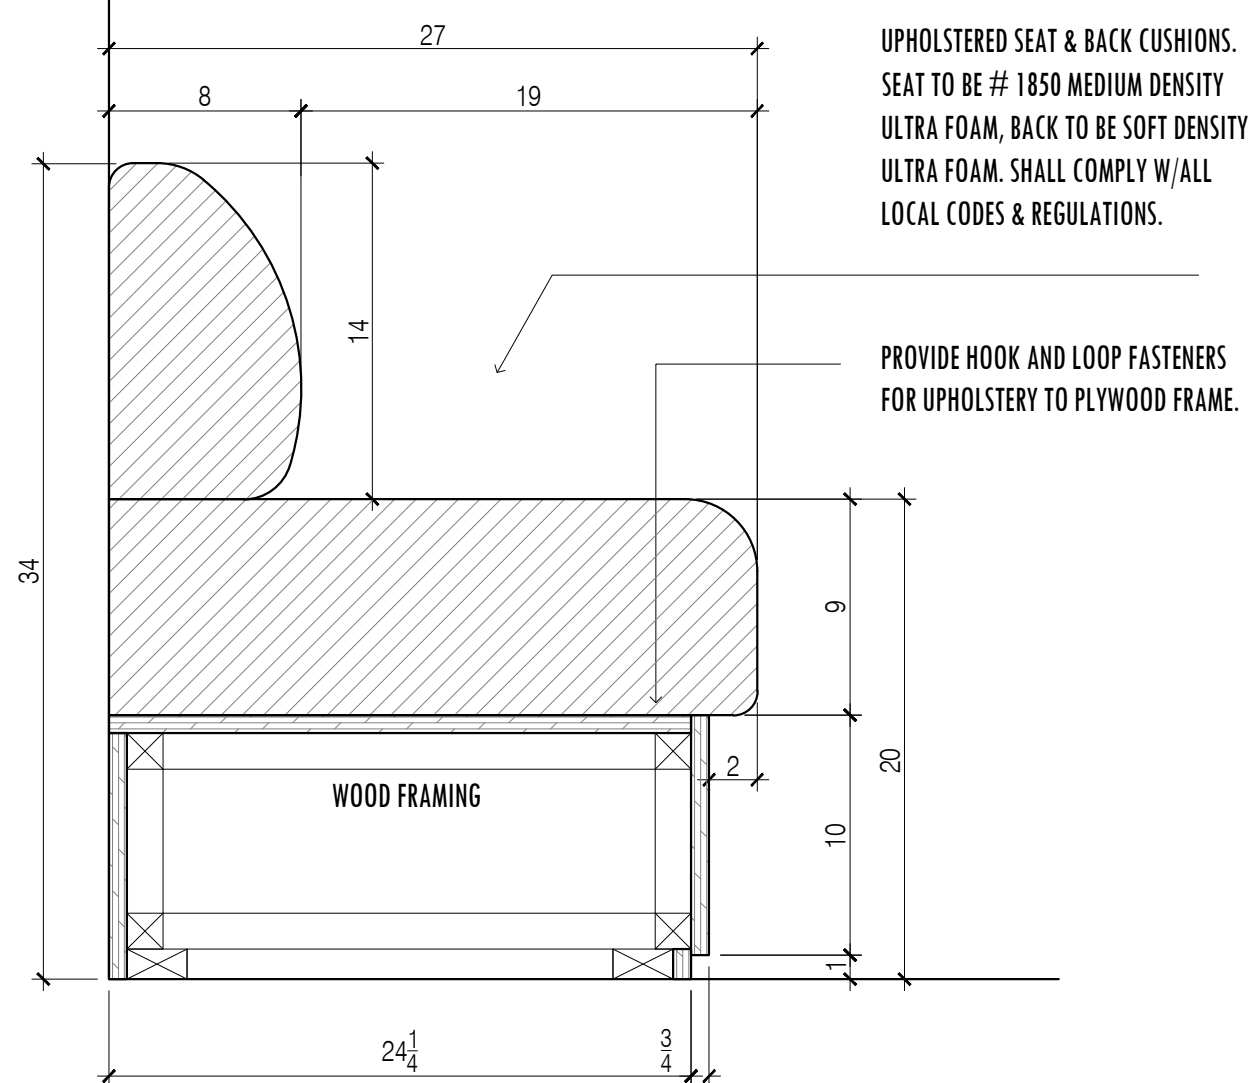

4 TYP. SEAT -VERT. SECTION  
1-1/2"=1'-0"

QUANTITY			
FLOOR	ROOM	Q-TY	TOTAL
30	NOOK 30-301	1	4
	NOOK 30-302	1	
32	NOOK 32-301	1	
33	NOOK 33-301	1	

SEE KEY PLAN TO FIND ROOM LOCATION

— WOOD GRAIN DIRECTION

**GENERAL NOTES**

- SEE ARCHITECTURAL DWG FOR FINISH SCHEDULE
  - ARCHITECT PLEASE CONFIRM ALL MARKED/NOTED CONDITIONS
  - ALL DIMENSIONS ARE VERIFY IN THE FIELD
- GC TO COORDINATE EXACT LOCATION OF OUTLET WITH MILLWORK
  - GC TO PROVIDE ALL NECESSARY BLOCKING AS REQUIRED

DATE:	4/19/2019
NAME:	EL
REVISIONS:	SUBMISSION FOR APPROVAL
NO:	1

**SAMPLE PROJECT**



DATE :  
04/10/2019

DRAWN BY :  
EL

ARCHITECT :  
VOCON  
366 MADISON AVE, NY 10017

CONTRACTOR :

DRAWING TITLE :

**NOOK**  
PLAN,ELEVATION,SECTION

ROOM OR FLOOR :  
SPACE : -

PROJECT NUMBER:

DRAWING NUMBER:

**B10-01**

















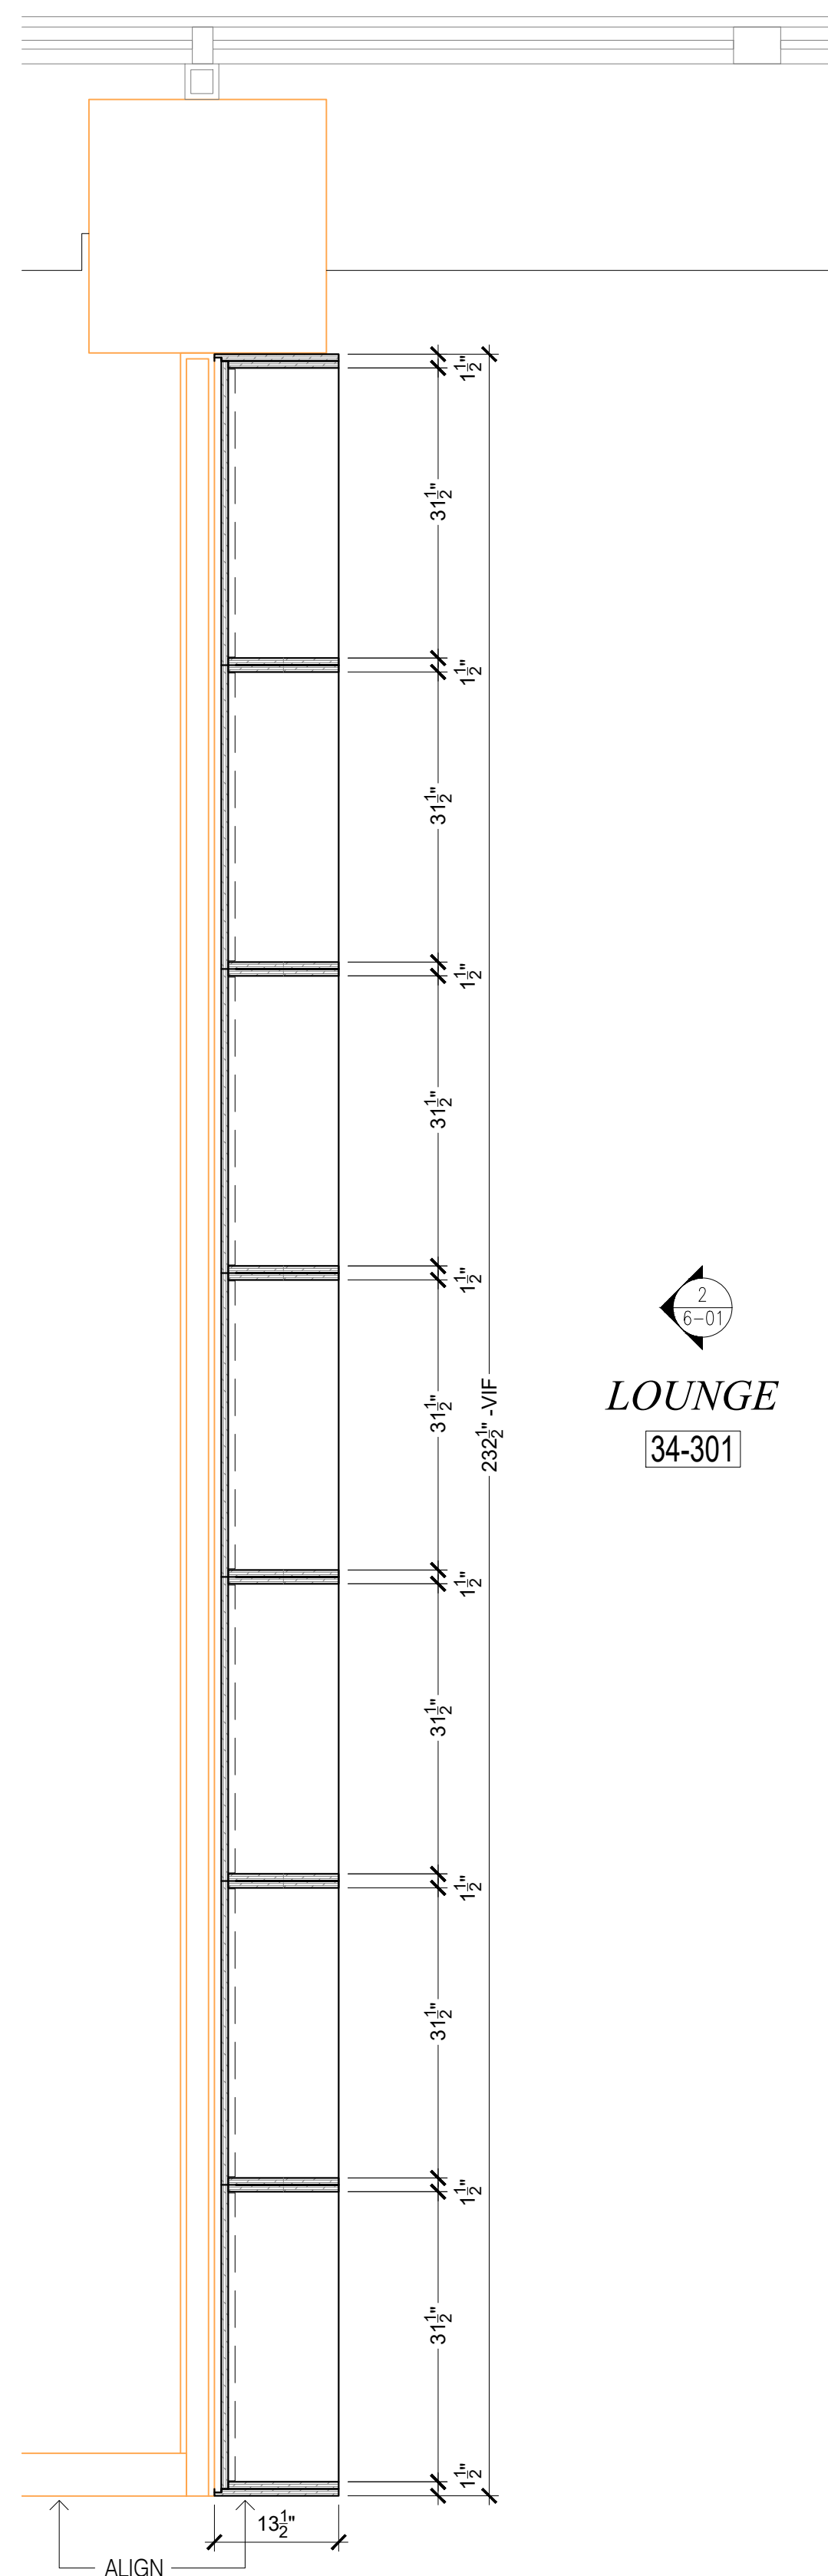


**1 LOUNGE PLAN VIEW**  
3/4" = 1'-0"

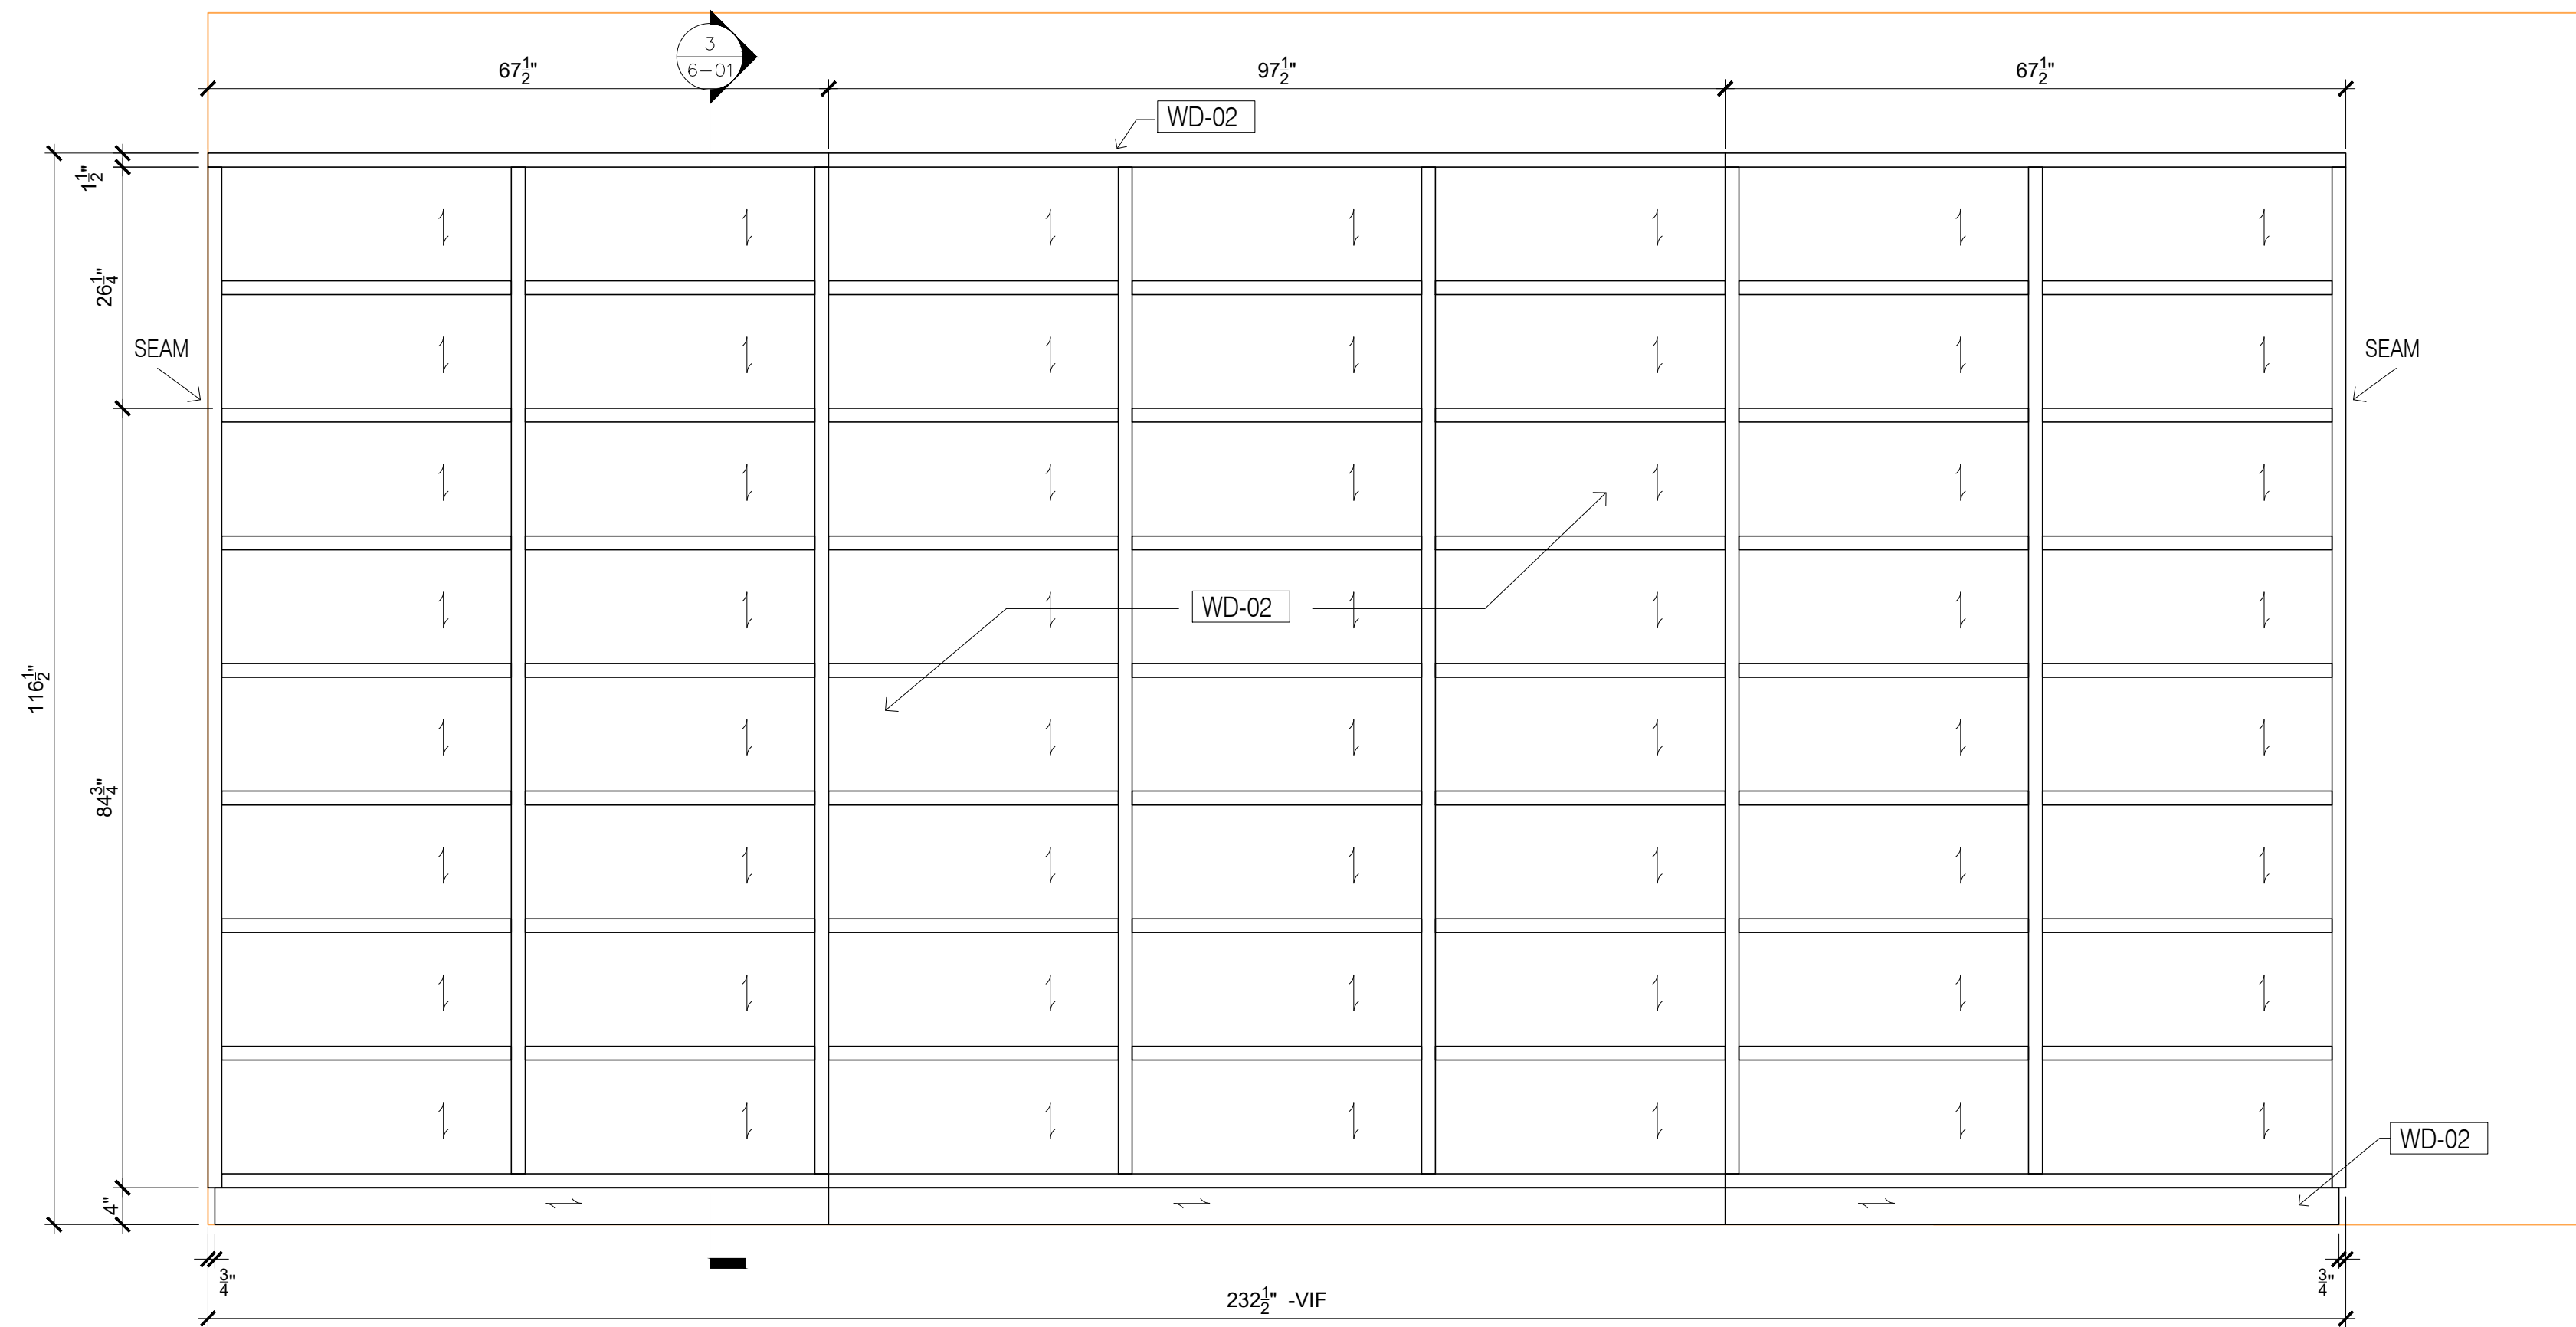


**2 LOUNGE BOOKSHELF ELEVATION**  
3/4" = 1'-0"


ARCHT PLEASE VERIFY GRAIN DIRECTION

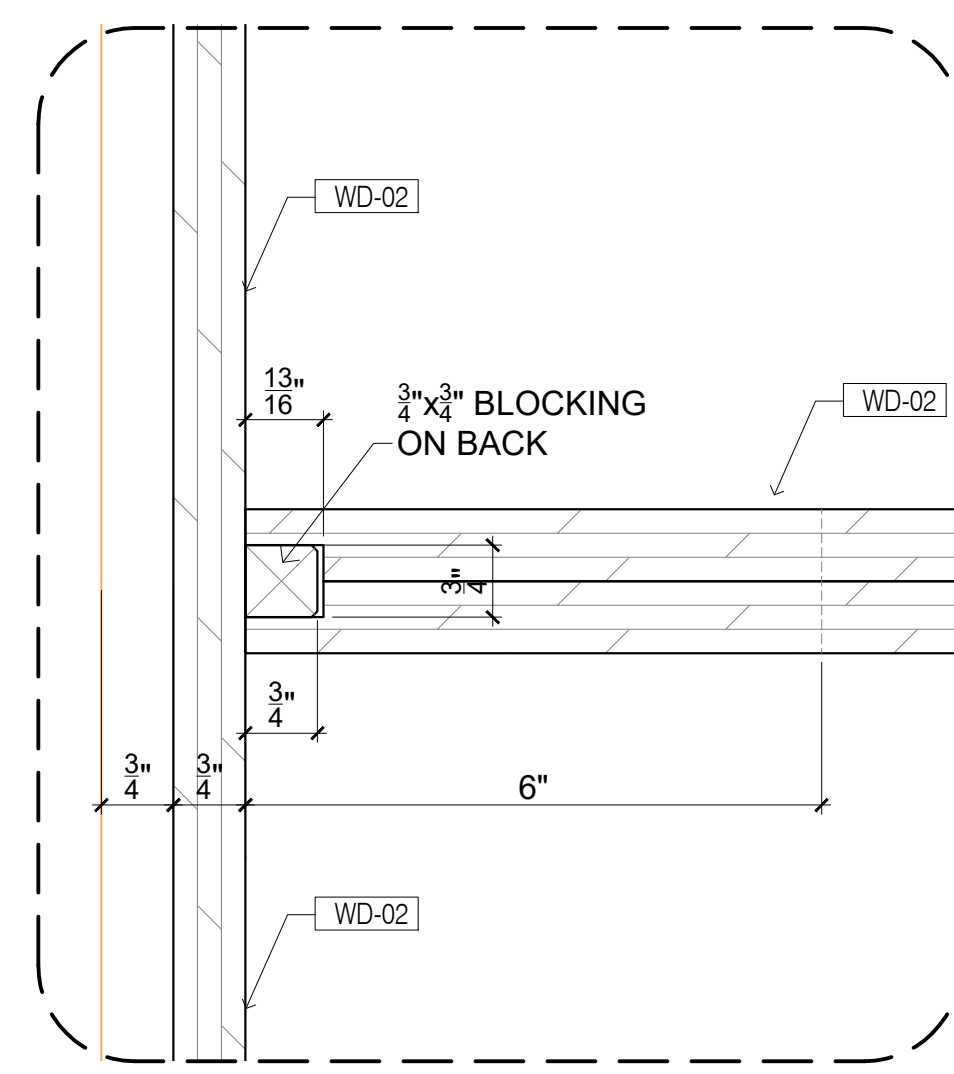


**A SHELVE - DETAIL**  
6" = 1'-0"

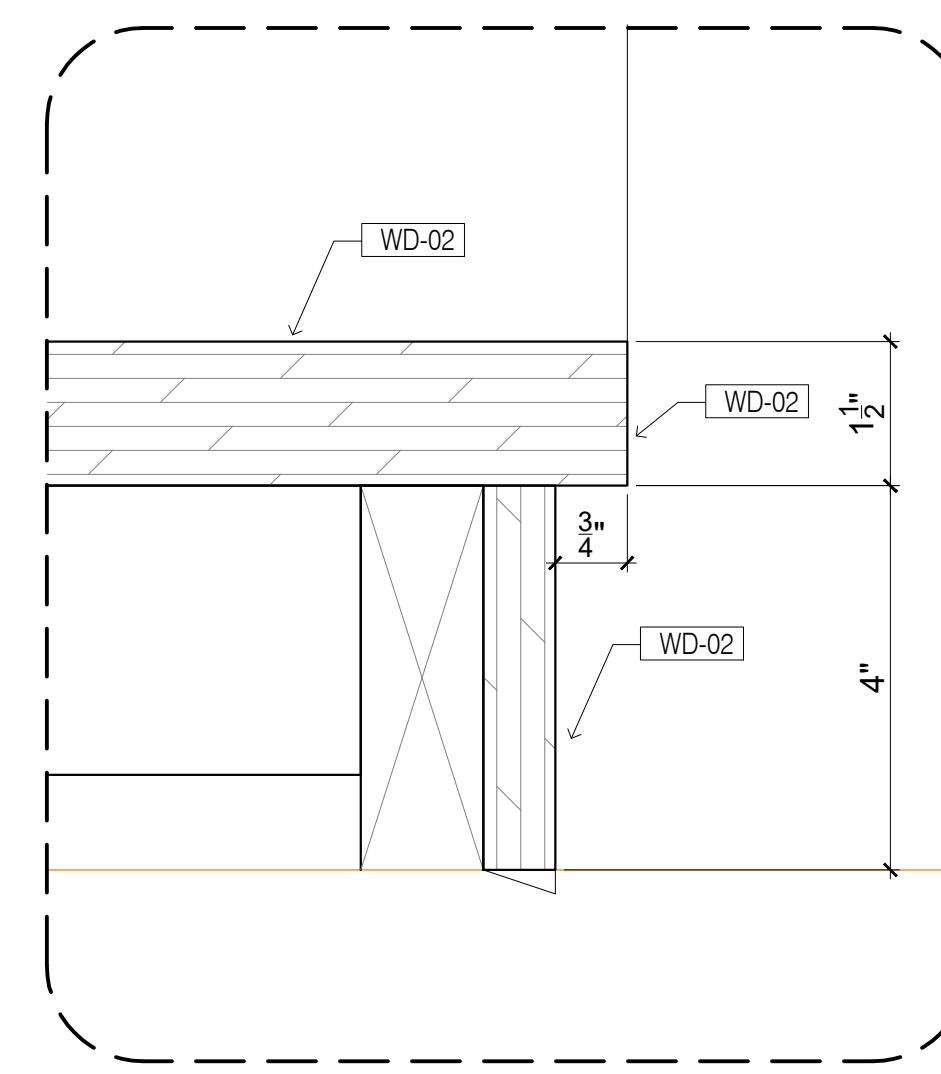


**B BASE - DETAIL**  
6" = 1'-0"

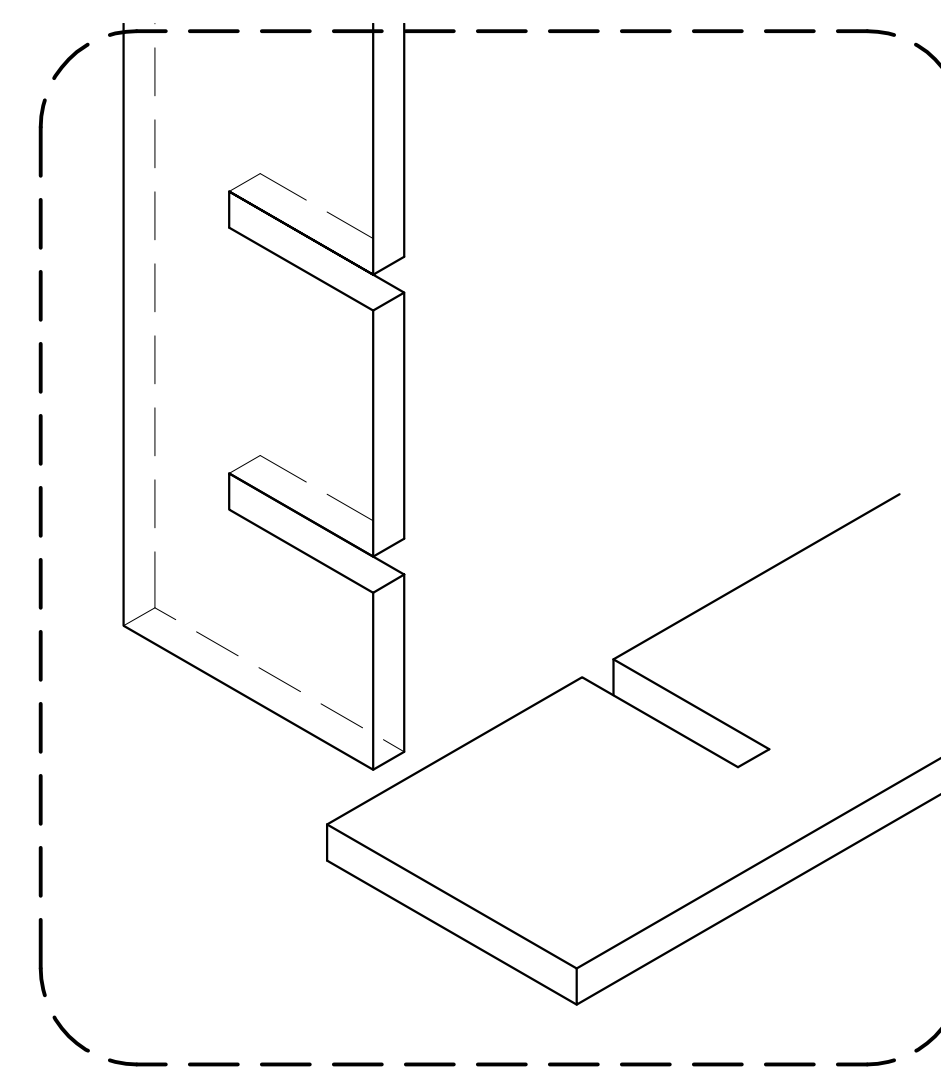

**- ISOEMTRIC VIEW OF SHELVE**  
1 1/2" = 1'-0"

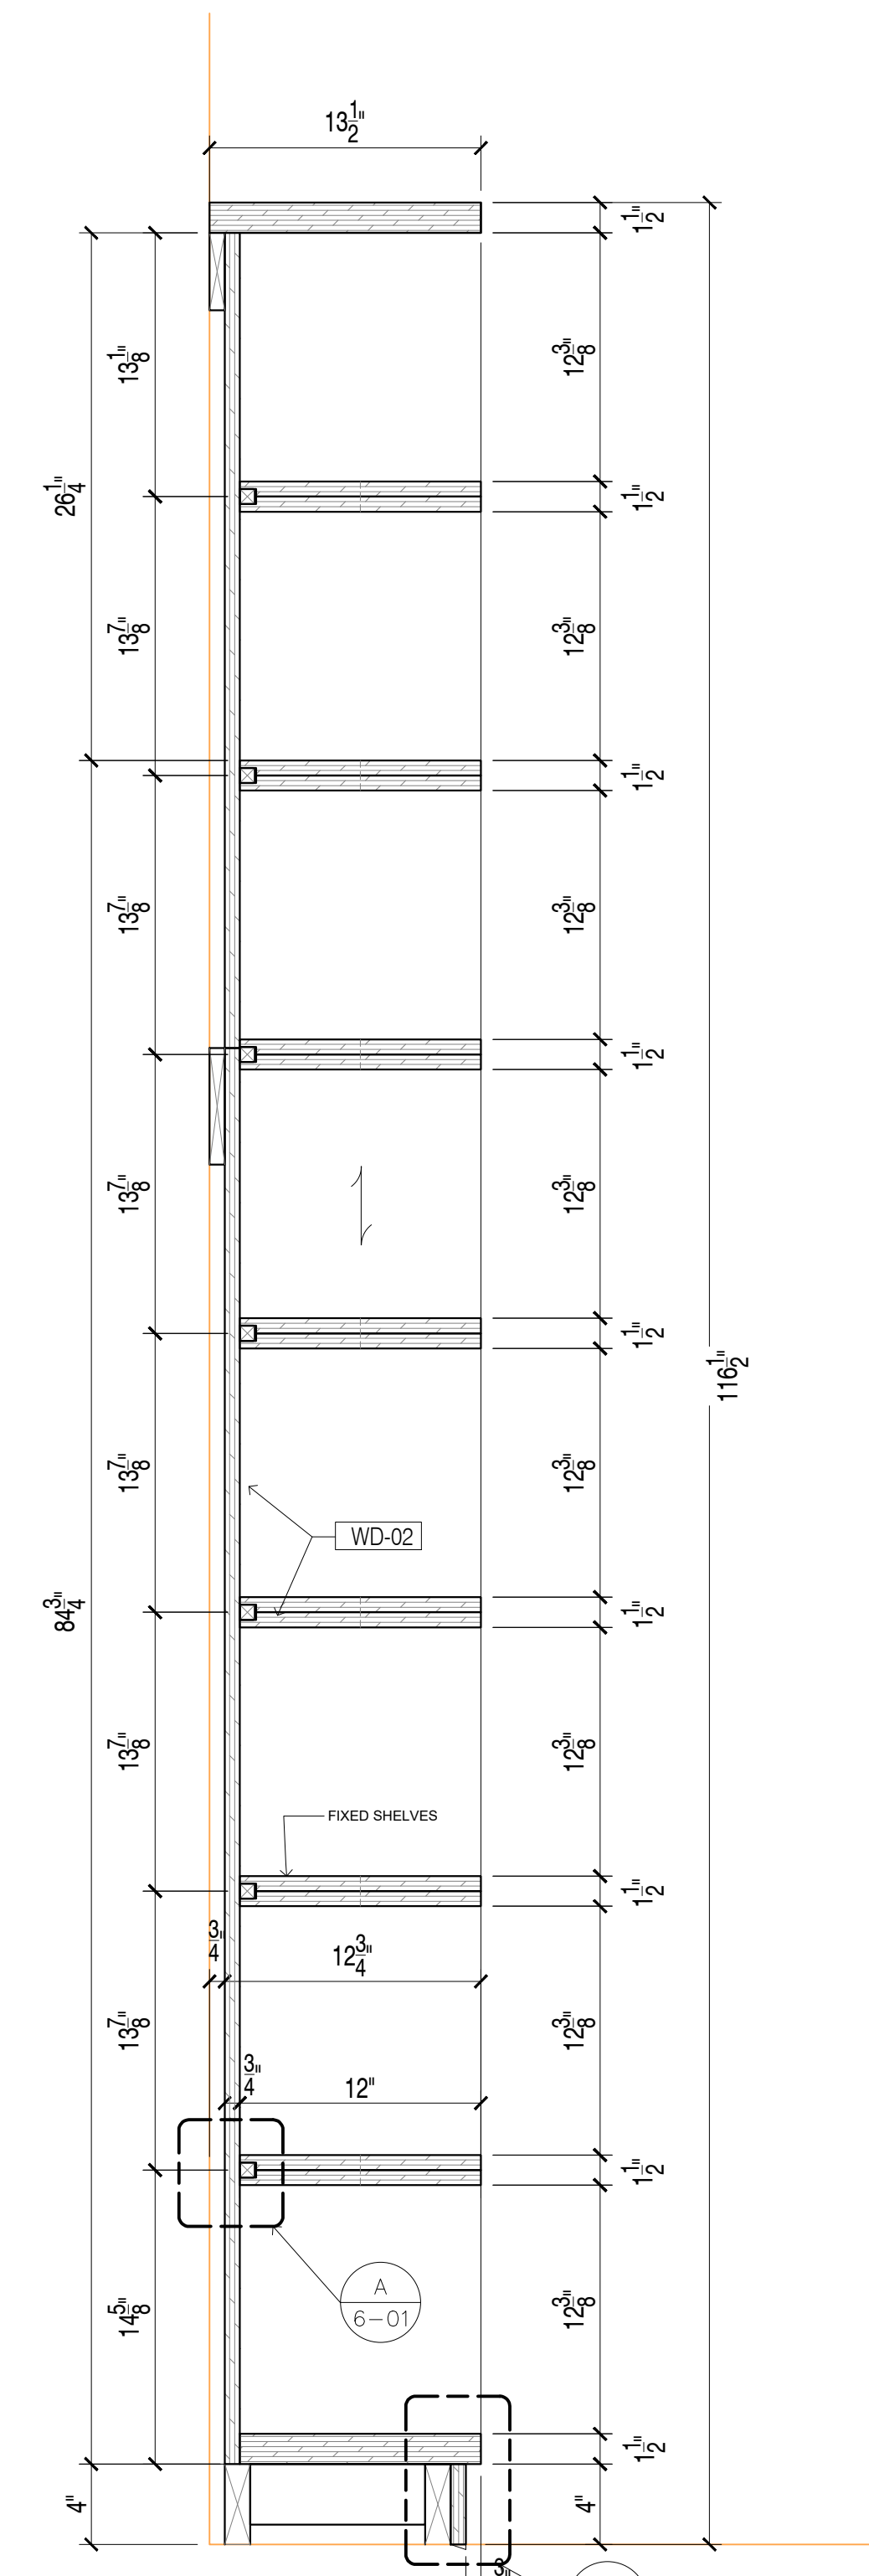

**3 BOOKCASE - SECTION**  
1 1/2" = 1'-0"

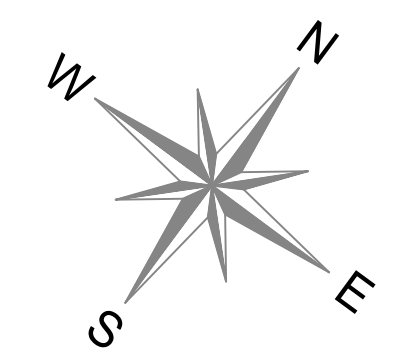

**GENERAL NOTES**

- SEE ARCHITECTURAL DWG FOR FINISH SCHEDULE
- ARCHITECT PLEASE CONFIRM ALL MARKED/NOTED CONDITIONS
- GC TO COORDINATE EXACT LOCATION OF OUTLET WITH MILLWORK
- GC TO PROVIDE ALL NECESSARY BLOCKING AS REQUIRED


**FINISHES SCHEDULE**

CODE	MFR	MODEL NUMBER	COLOR	FINISH
WD-02	BESTMARK	WOOD VENEER		AS PER APPROVED SAMPLE


**HARDWARE SCHEDULE**

DATE:	04.12.19
NAME:	BB
REVISIONS:	SUBMISSION FOR APPROVAL
NO:	1
	2
<b>SAMPLE PROJECT</b>	
<b>Firepoint</b> Accelerating Excellence	
DATE :	04.12.19
DRAWN BY :	BB
ARCHITECT :	VOCON PARTNERS, LLC Architects
CONTRACTOR :	WE WORK
DRAWING TITLE :	LOUNGE AREA PLAN VIEW, ELEVATION AND SECTION
ROOM OR SPACE :	34-301
FLOOR :	34th
PROJECT NUMBER:	516
DRAWING NUMBER:	6-01
1 OF 2	



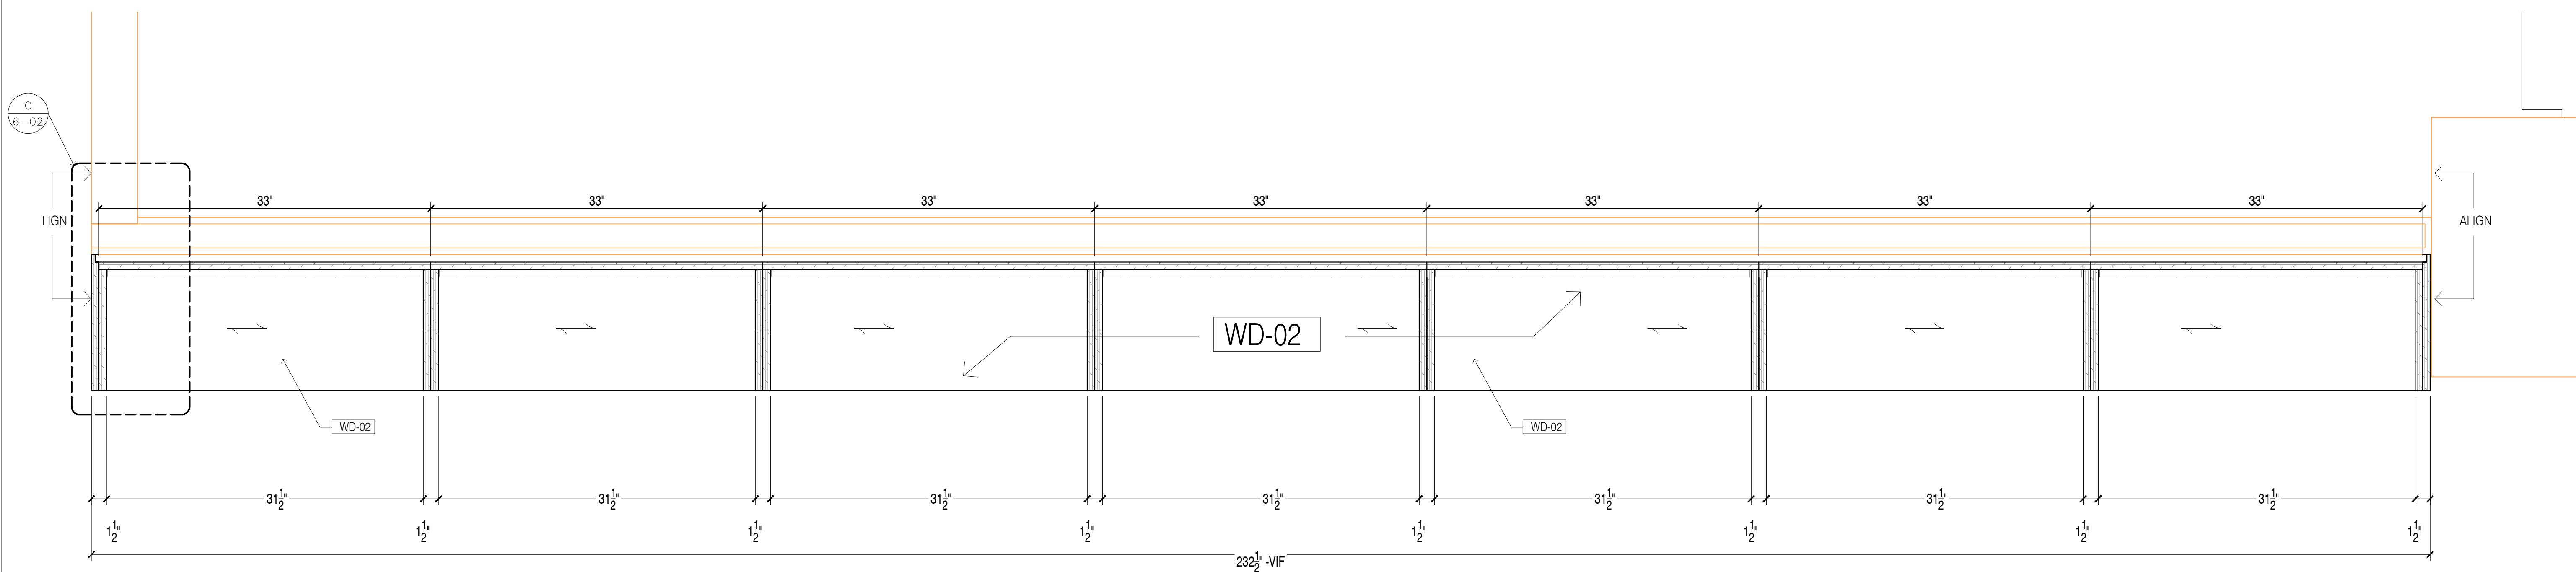


**4** BOOKCASE - SECTION  
1 1/2" = 1'-0"

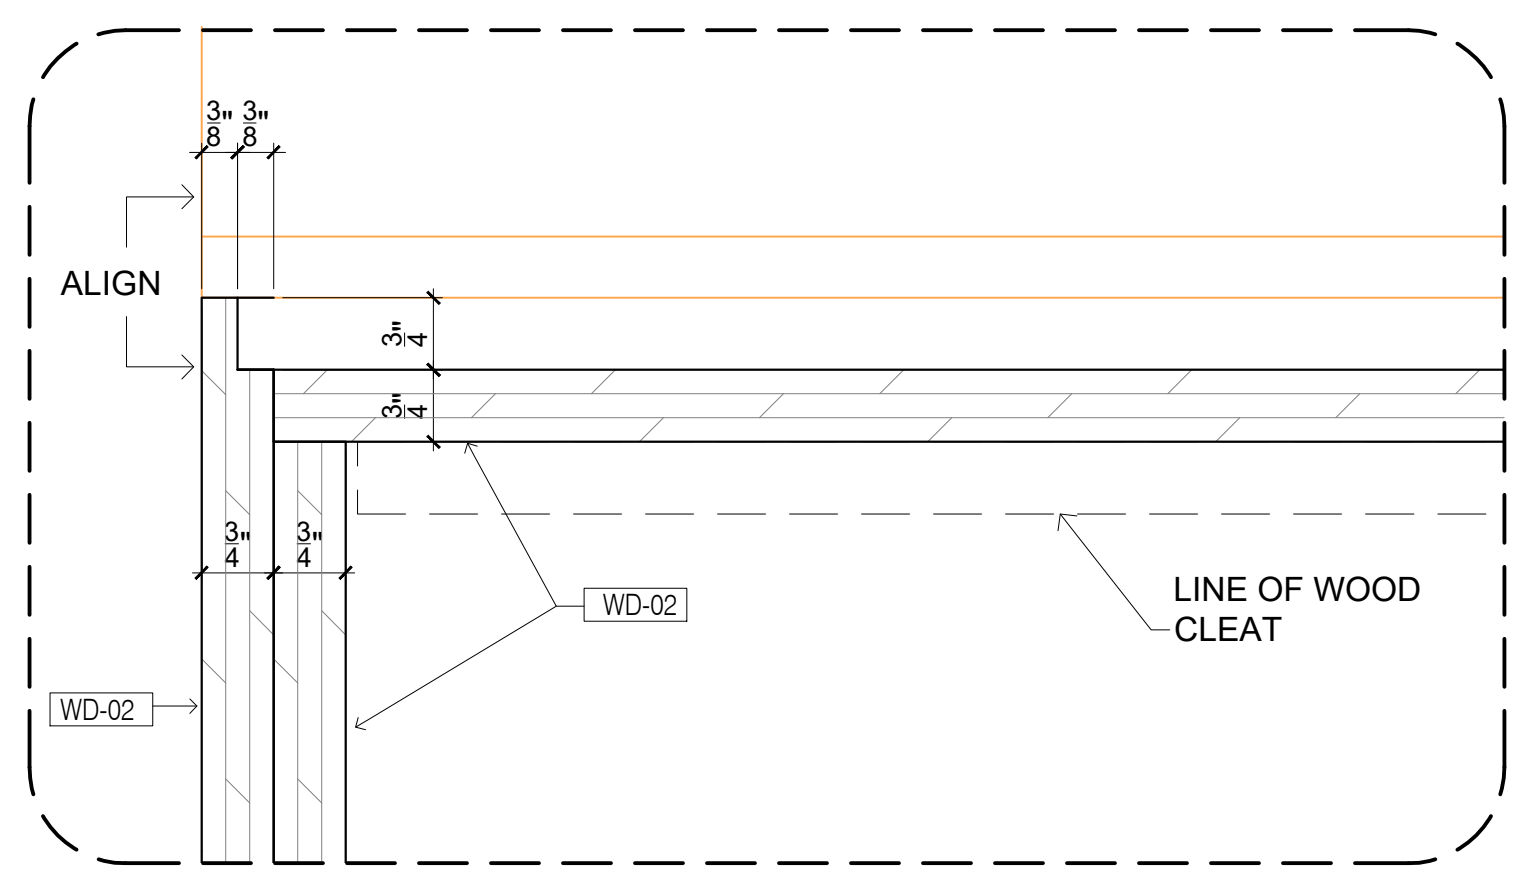


**C** SIDE - DETAIL  
6" = 1'-0"

- GENERAL NOTES**
- SEE ARCHITECTURAL DWG FOR FINISH SCHEDULE
  - ARCHITECT PLEASE CONFIRM ALL MARKED/NOTED CONDITIONS
- GC TO COORDINATE EXACT LOCATION OF OUTLET WITH MILLWORK
  - GC TO PROVIDE ALL NECESSARY BLOCKING AS REQUIRED


FINISHES SCHEDULE				
CODE	MFR	MODEL NUMBER	COLOR	FINISH
WD-02	BESTMARK	WOOD VENEER	AS PER APPROVED SAMPLE	
HARDWARE SCHEDULE				

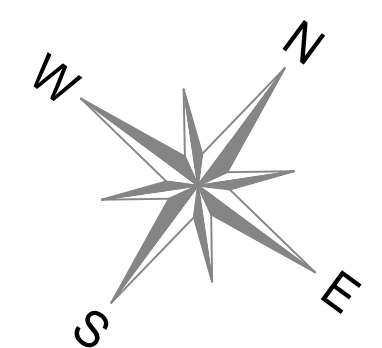


DATE:	04.12.19
NAME:	BB
REVISIONS:	
NO:	1
	2
<b>SAMPLE PROJECT</b>	
<b>Firepoint</b> Accelerating Excellence	
DATE :	04.12.19
DRAWN BY :	BB
ARCHITECT :	VOCON PARTNERS, LLC Architects
CONTRACTOR :	WE WORK
DRAWING TITLE :	LOUNGE AREA PLAN SECTION AND DETAIL
ROOM OR SPACE :	34-301
FLOOR :	34th
PROJECT NUMBER:	516
DRAWING NUMBER:	<b>6-02</b>
2 OF 2	

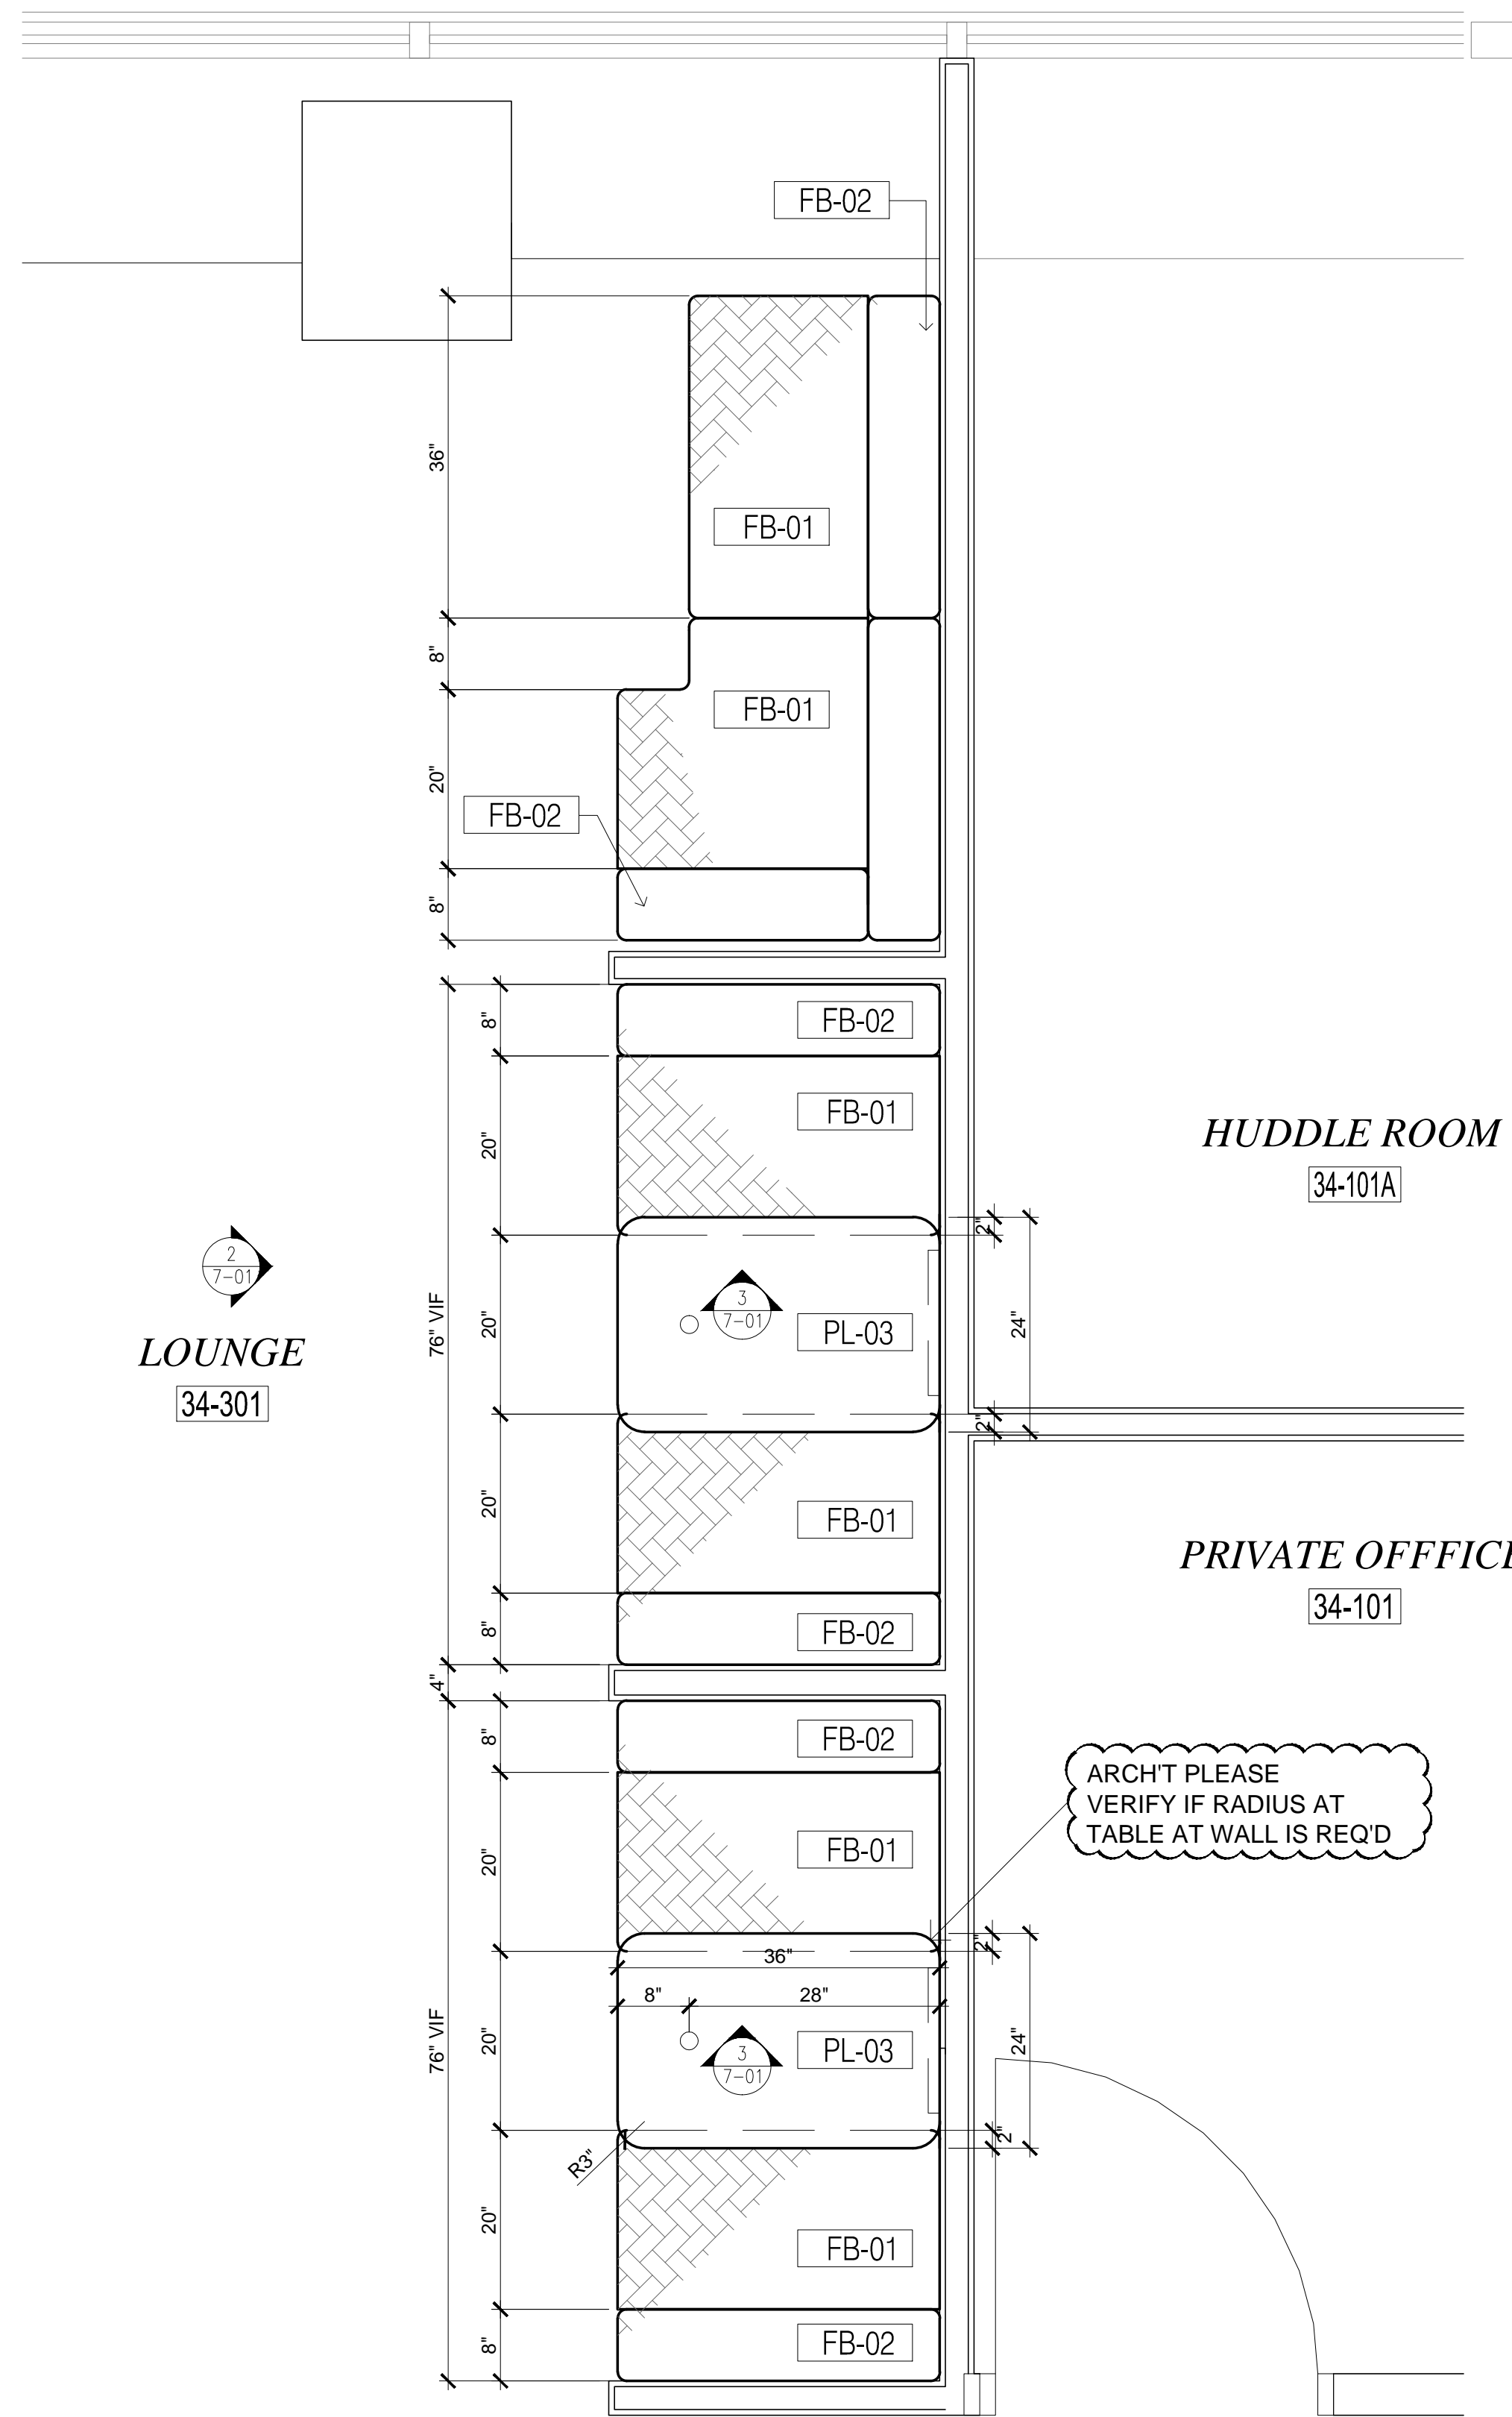

**1 NOOK PLAN VIEW**  
3/4" = 1'-0"

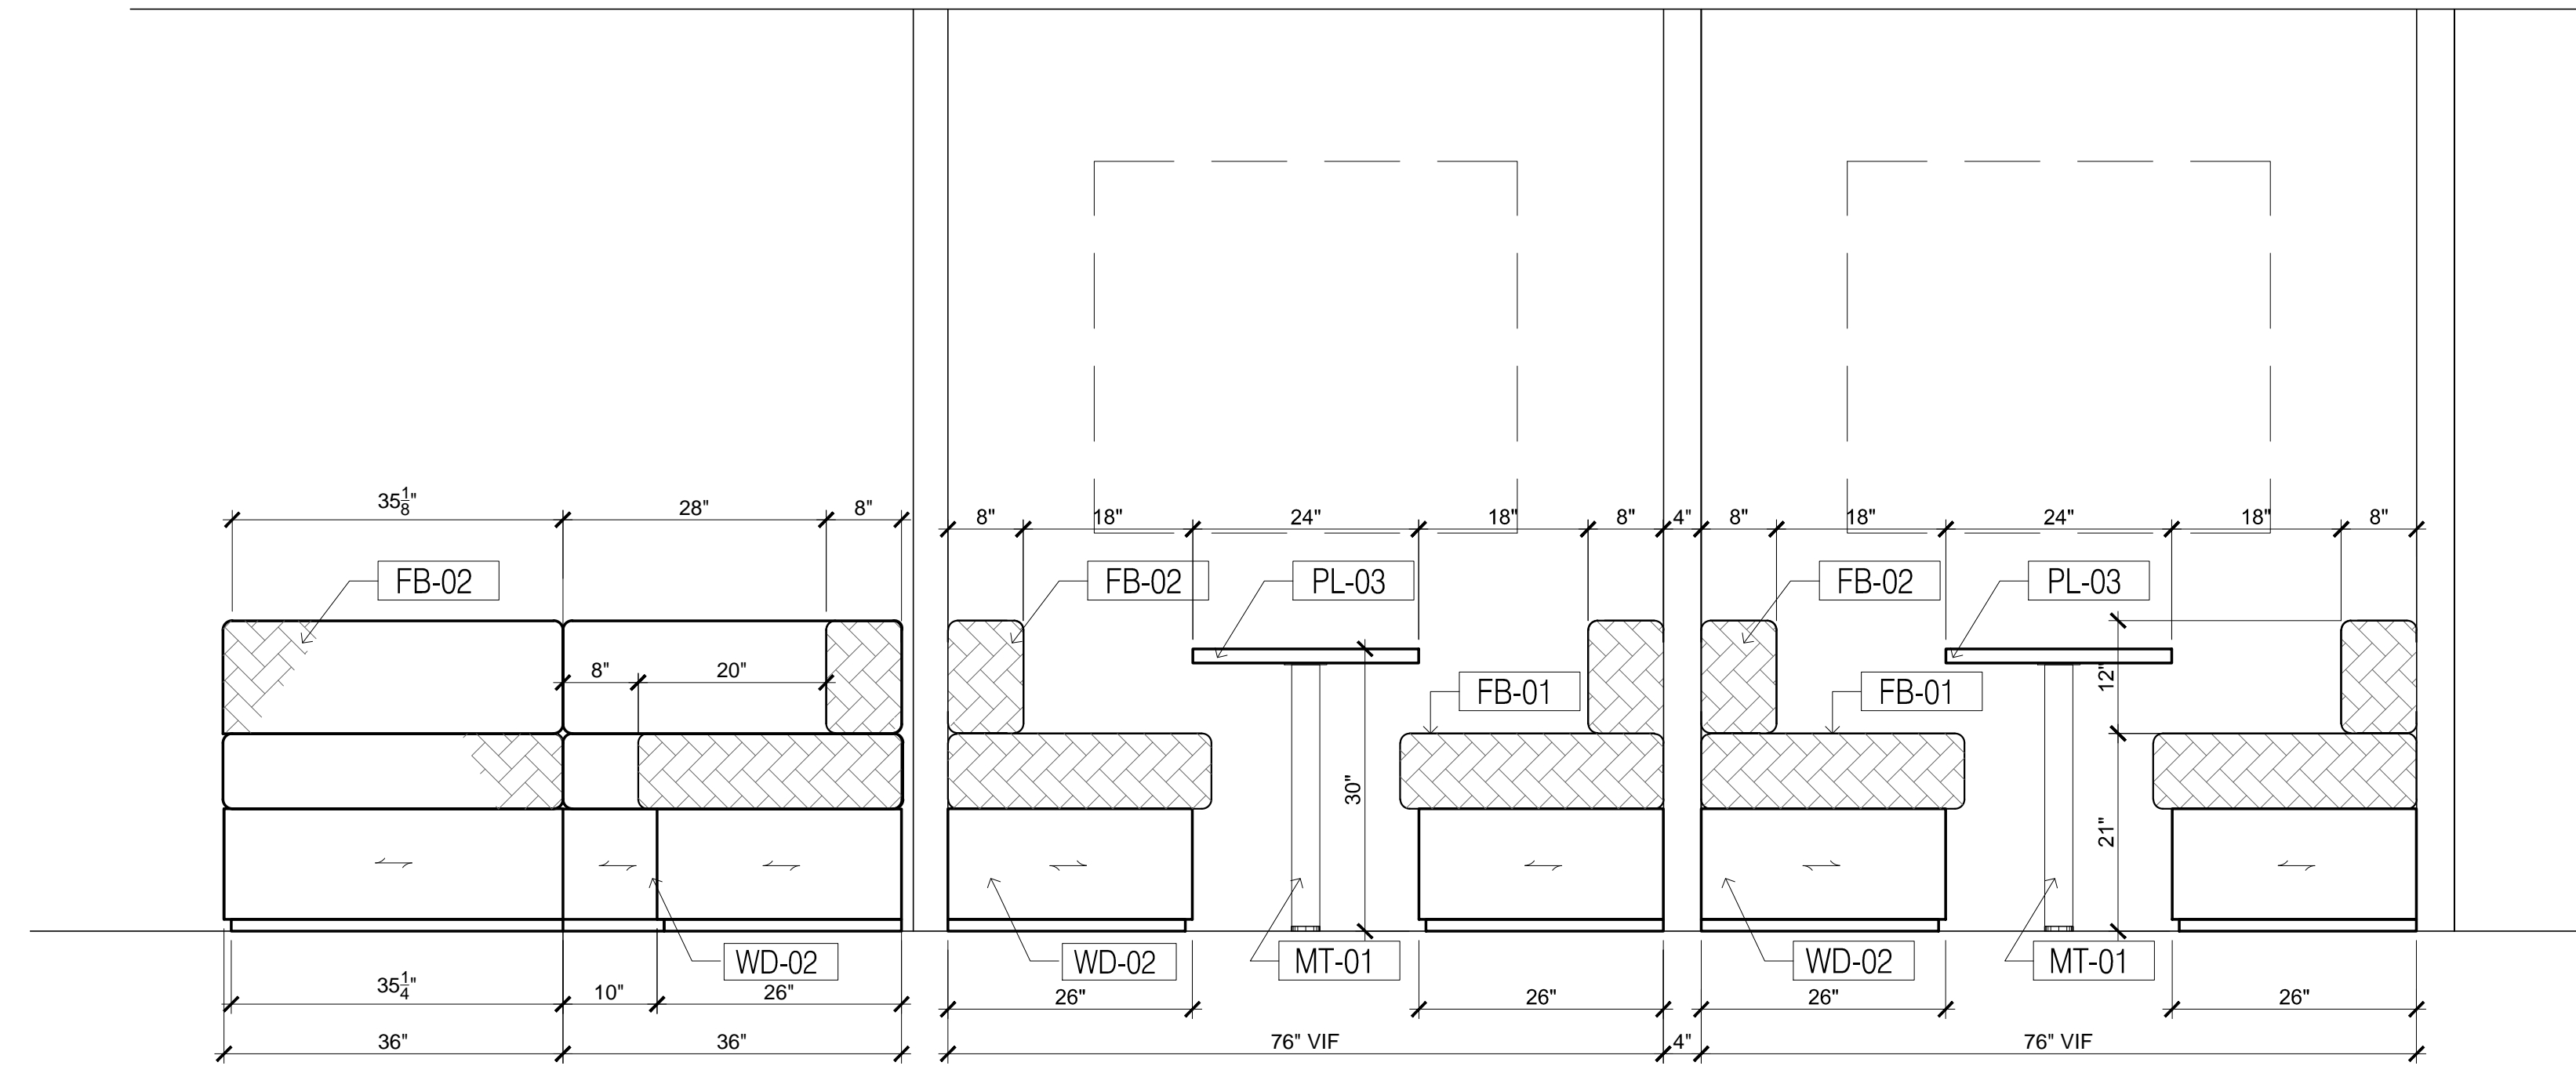


**2 LOUNGE BENCH SEATING ELEVATION**  
3/4" = 1'-0"

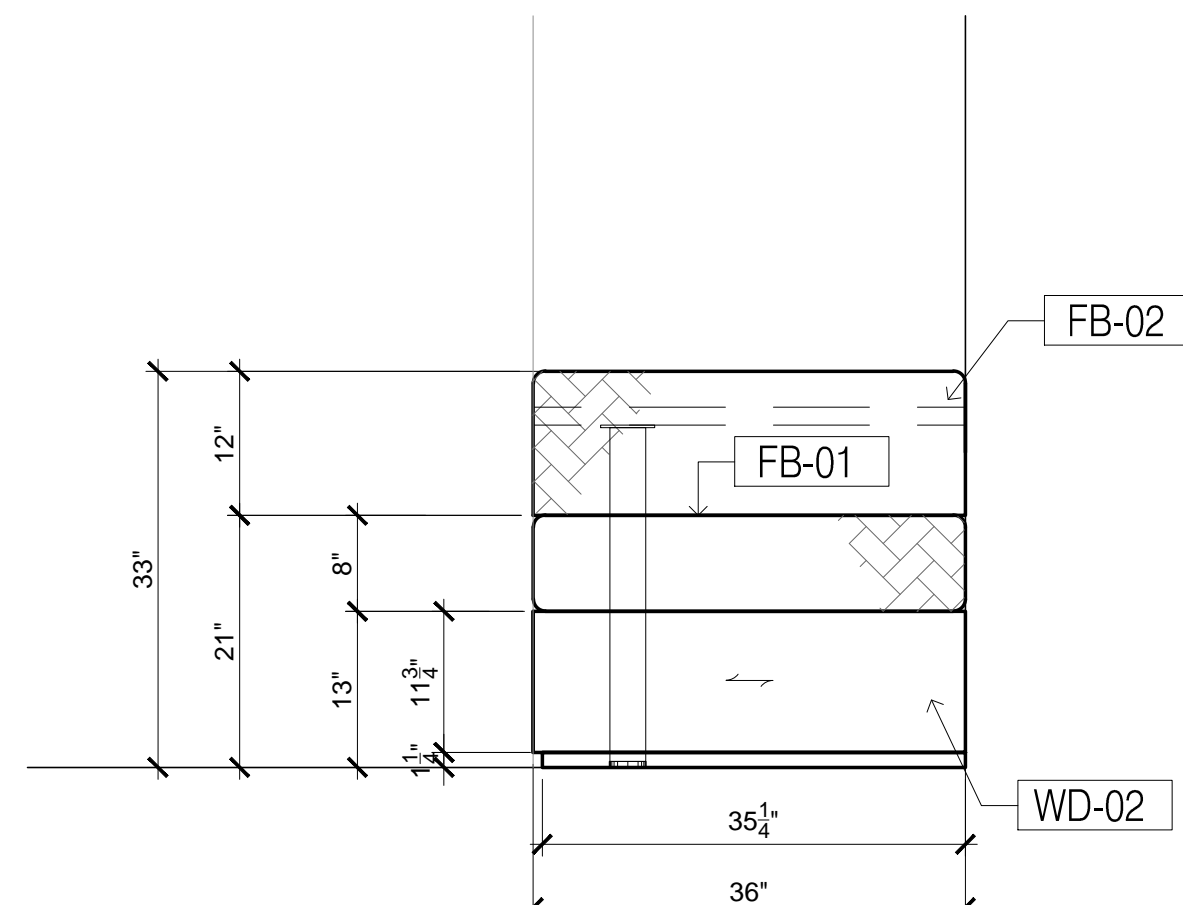

**3 BENCH ELEVATION**  
3/4" = 1'-0"

ARCHT PLEASE VERIFY GRAIN DIRECTION

ARCHT PLEASE VERIFY IF RADIUS AT TABLE AT WALL IS REQ'D

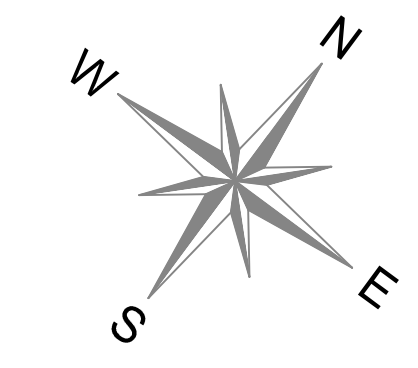

FINISHES SCHEDULE				
CODE	MFR	MODEL NUMBER	COLOR	FINISH
WD-02	BESTMARK	WOOD VENEER	NATURAL BIRCH, MATTE	
FB-01	KVADRAT	UPHOLSTERY	TONUS 464	
FB-02	KVADRAT	UPHOLSTERY	GALAXY 298	
MT-01	METAL	STAINLESS STEEL BRUSHED AS PER APPROVED SAMPLES		
PL-03	BESTMARK	BELLA LAMINATI	VELVET	15501

HARDWARE SCHEDULE	
HAFELE 3" Ø LEG SUPPORT	
1.5 X 1.5 ALUMINUM ANGEL SUPPORT	
Z-CLIPS	

- GENERAL NOTES**
- SEE ARCHITECTURAL DWG FOR FINISH SCHEDULE
  - ARCHITECT PLEASE CONFIRM ALL MARKED/NOTED CONDITIONS
- GC TO COORDINATE EXACT LOCATION OF OUTLET WITH MILLWORK
  - GC TO PROVIDE ALL NECESSARY BLOCKING AS REQUIRED

DATE:	04.12.19
NAME:	BB
NO:	1
REVISIONS:	SUBMISSION FOR APPROVAL

**SAMPLE PROJECT**



DATE : 04.12.19

DRAWN BY : BB

ARCHITECT : VOCON PARTNERS, LLC Architects

CONTRACTOR : WE WORK

DRAWING TITLE : LOUNGE AREA PLAN VIEW AND ELEVATIONS


ROOM OR SPACE : 34-301 FLOOR : 34th

PROJECT NUMBER : 516


DRAWING NUMBER :

**7-01**



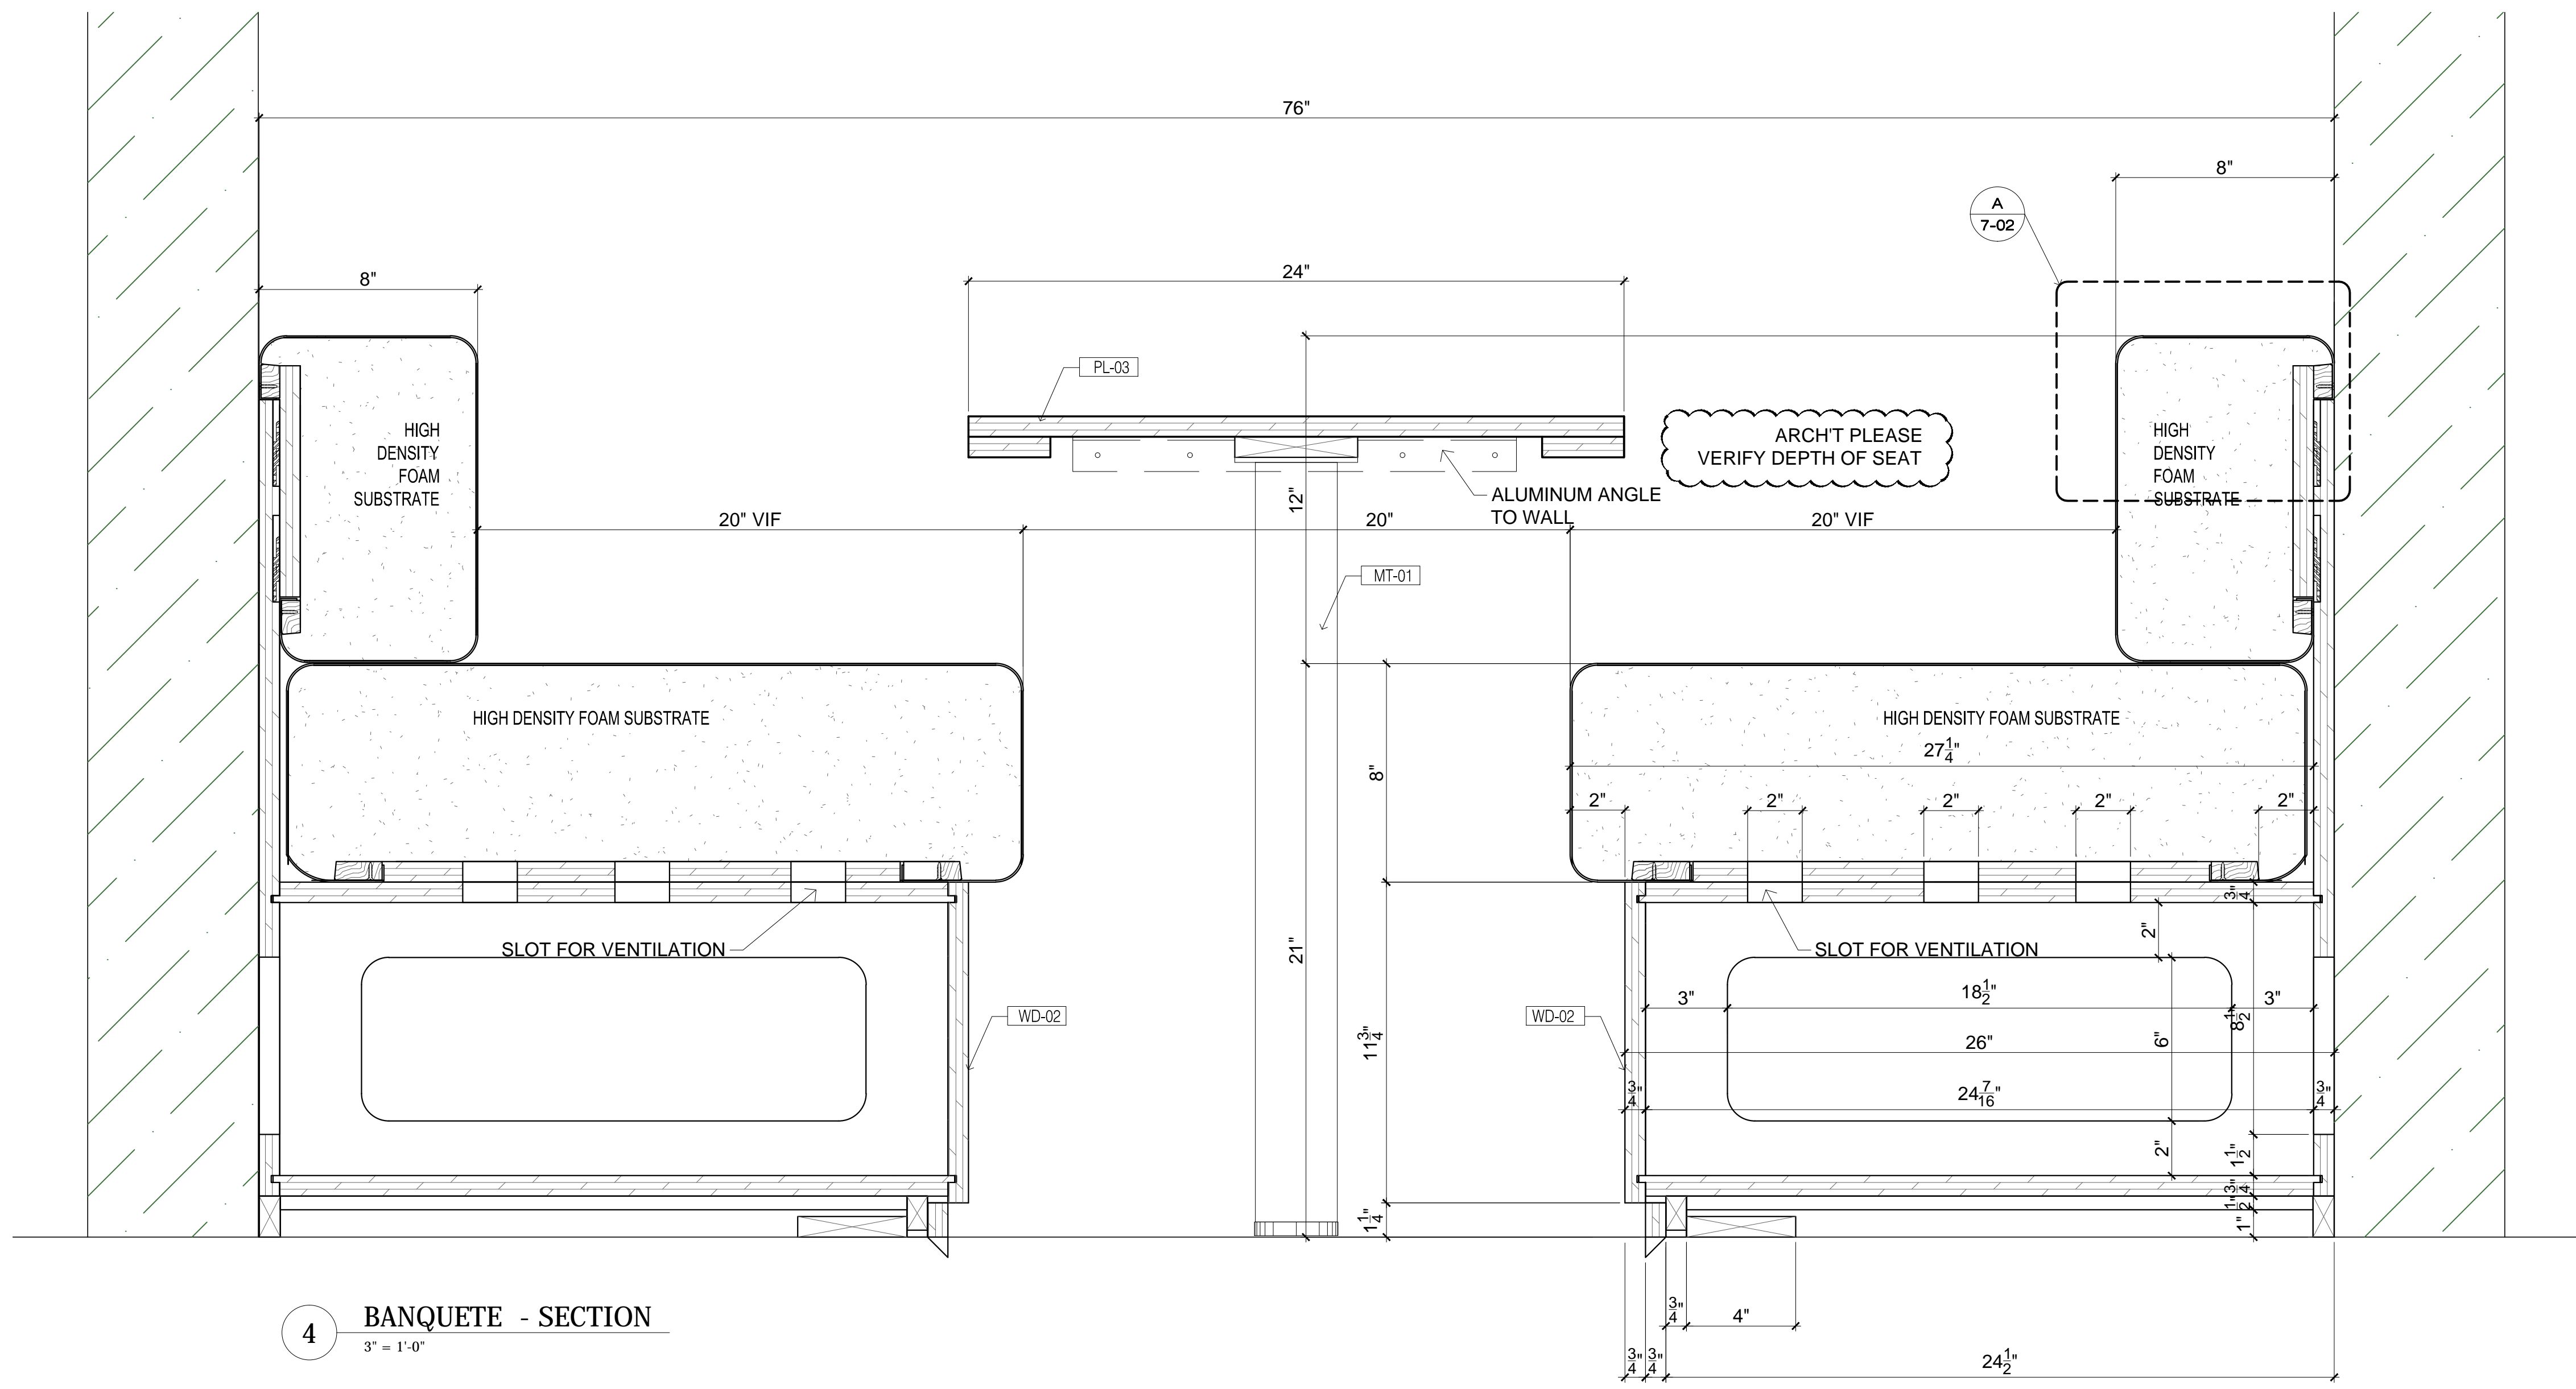

4 BANQUETE - SECTION  
3" = 1'-0"

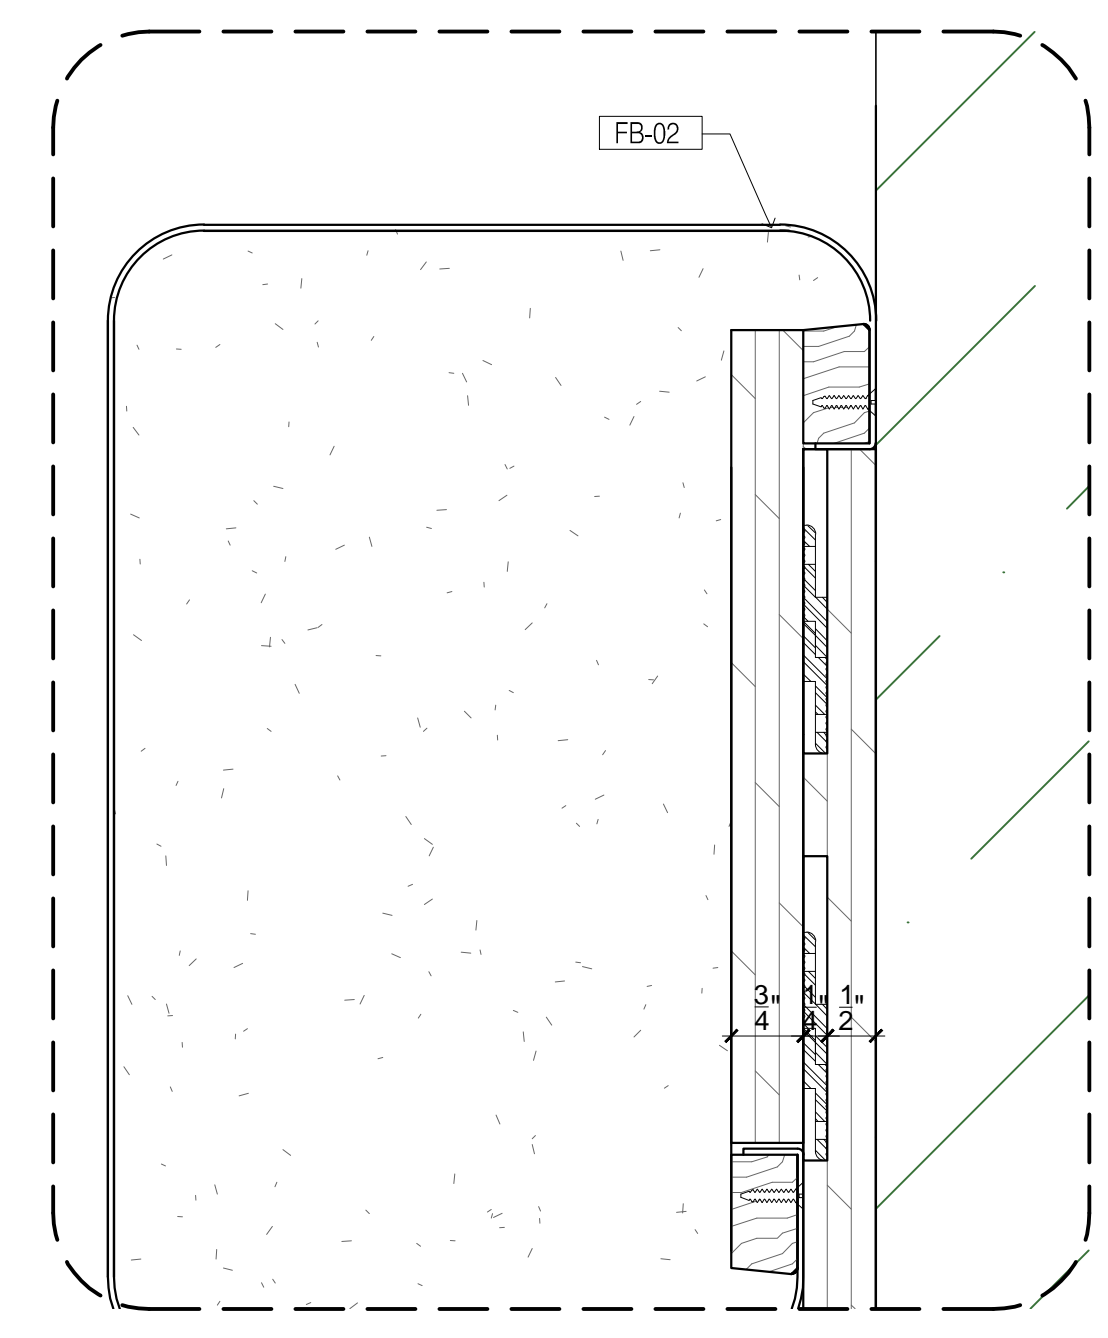

A LOUVER - DETAIL  
6" = 1'-0"

FINISHES SCHEDULE				
CODE	MFR	MODEL NUMBER	COLOR	FINISH
WD-02	BESTMARK	WOOD VENEER	NATURAL BIRCH, MATTE	
FB-01	KVADRAT	UPHOLSTERY	TONUS 464	
FB-02	KVADRAT	UPHOLSTERY	GALAXY 298	
MT-01	METAL	STAINLESS STEEL BRUSHED AS PER APPROVED SAMPLES		
PL-03	BESTMARK	BELLA LAMINATI	VELVET	15501

HARDWARE SCHEDULE	
HAFELE 3" Ø LEG SUPPORT	
1.5 X 1.5 ALUMINUM ANGLE SUPPORT	
Z-CLIPS	

- GENERAL NOTES**
- SEE ARCHITECTURAL DWG FOR FINISH SCHEDULE
  - ARCHITECT PLEASE CONFIRM ALL MARKED/NOTED CONDITIONS
- GC TO COORDINATE EXACT LOCATION OF OUTLET WITH MILLWORK
  - GC TO PROVIDE ALL NECESSARY BLOCKING AS REQUIRED

DATE:	04.12.19
NAME:	BB
NO.:	1
REVISIONS:	SUBMISSION FOR APPROVAL

**SAMPLE PROJECT**



DATE: 04.12.19

DRAWN BY: BB

ARCHITECT: VOCON PARTNERS, LLC Architects

CONTRACTOR: WE WORK


DRAWING TITLE: LOUNGE AREA VERTICAL SECTION AND DETAILS

ROOM OR SPACE: 34-301 FLOOR: 34th

PROJECT NUMBER: 516


DRAWING NUMBER:

**7-02**

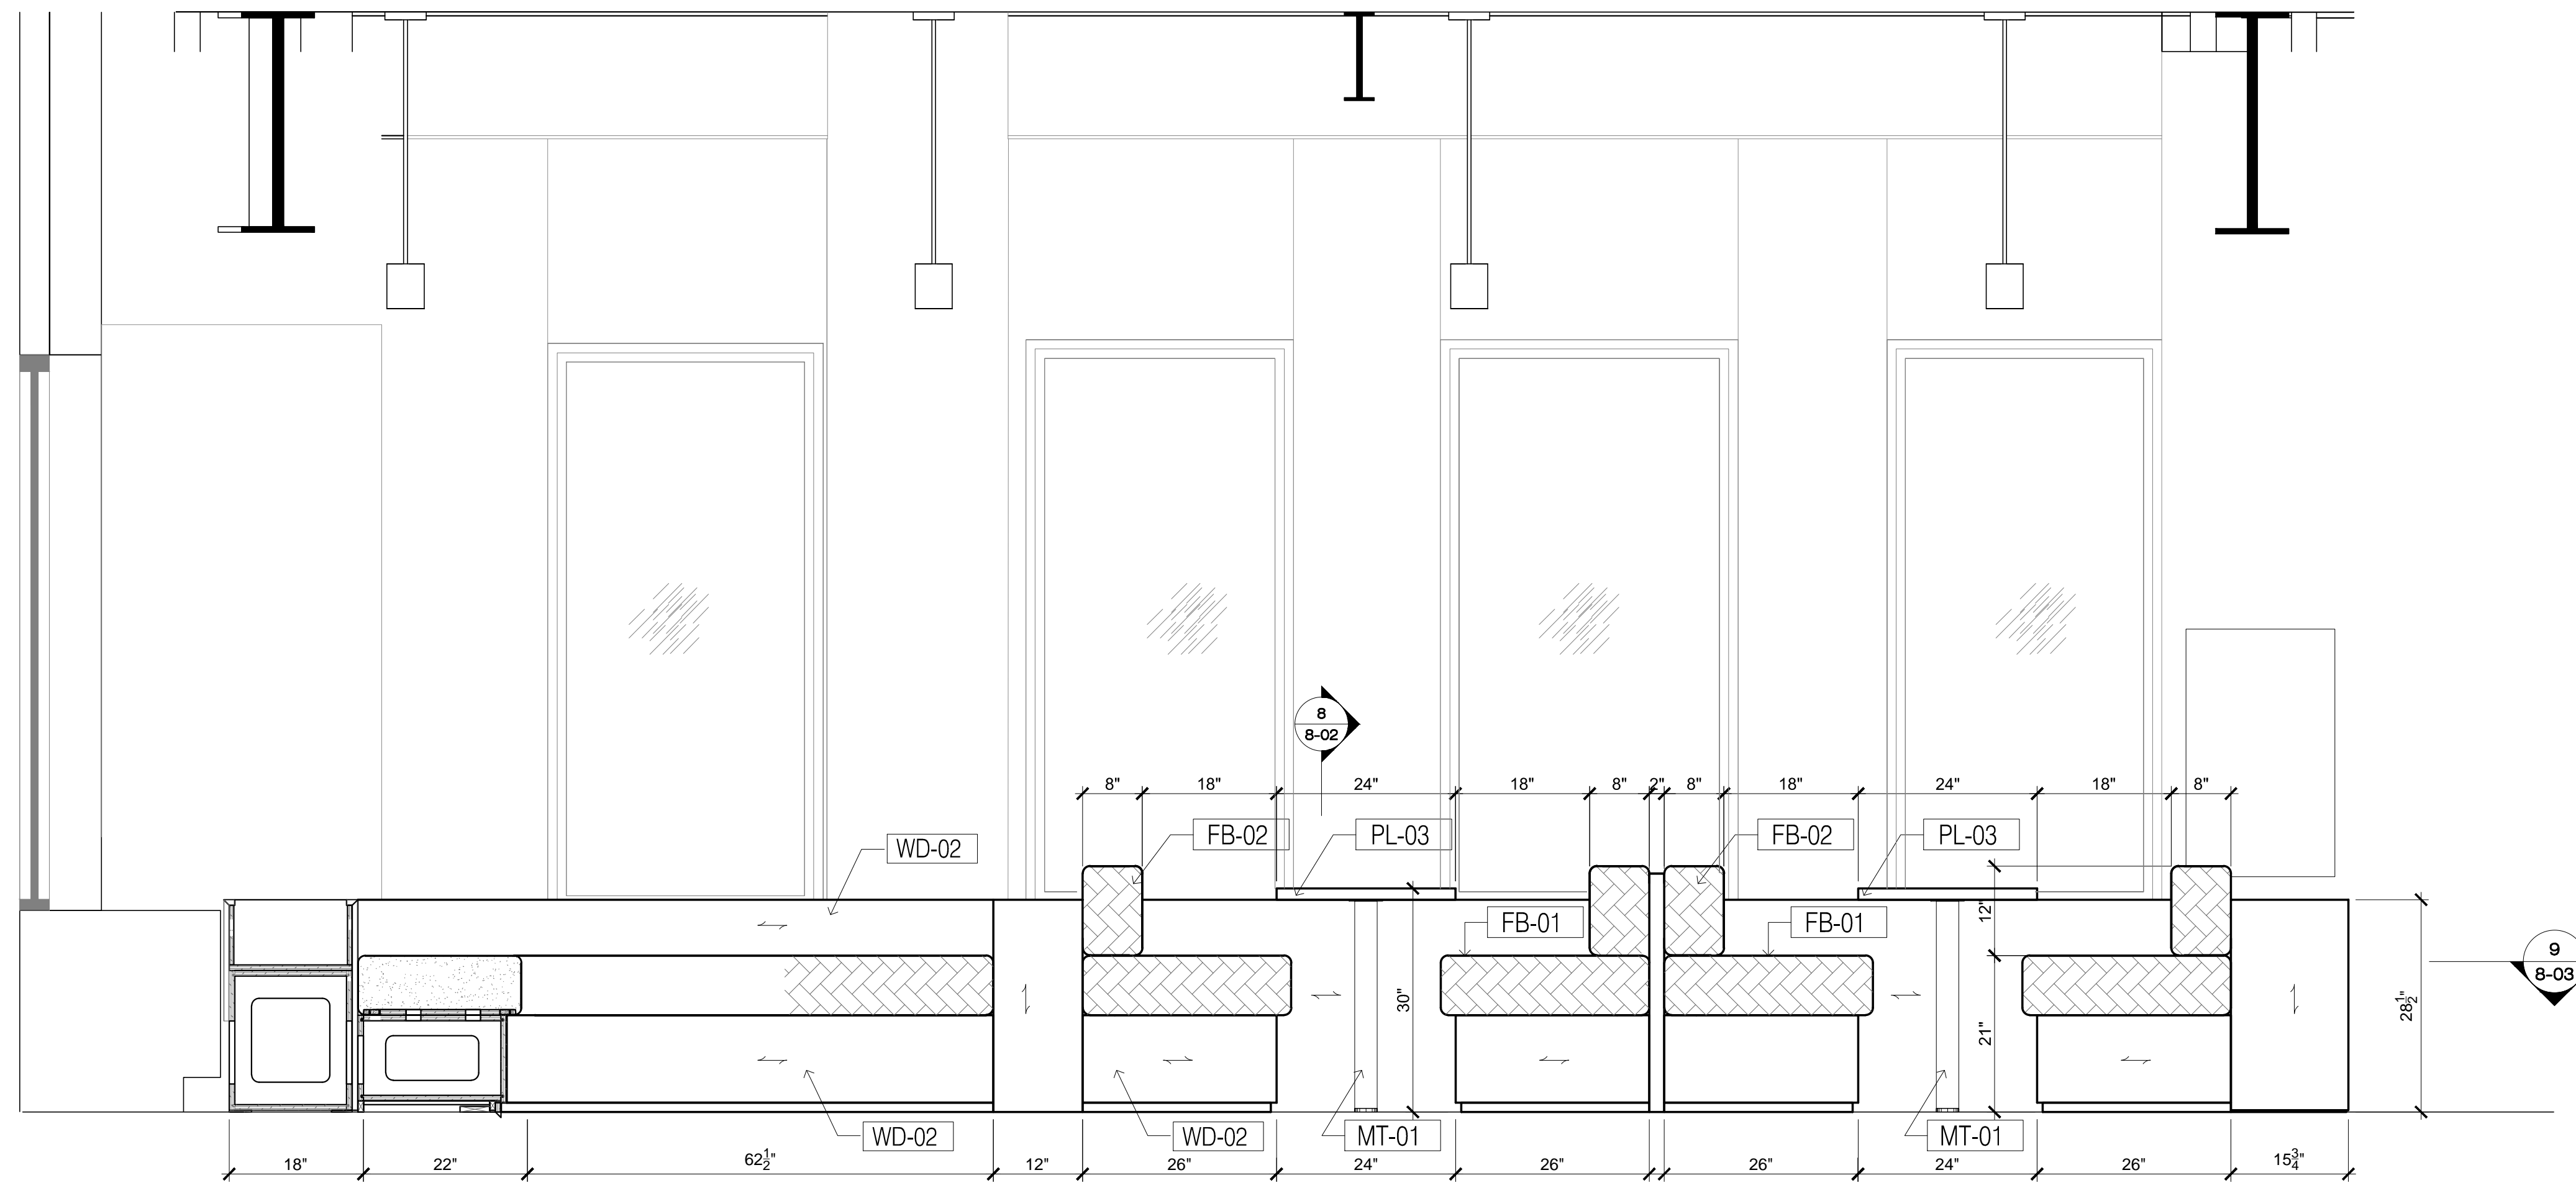


**2 NOOK ELEVATION**  
3/4" = 1'-0"


ARCHT PLEASE VERIFY GRAIN DIRECTION

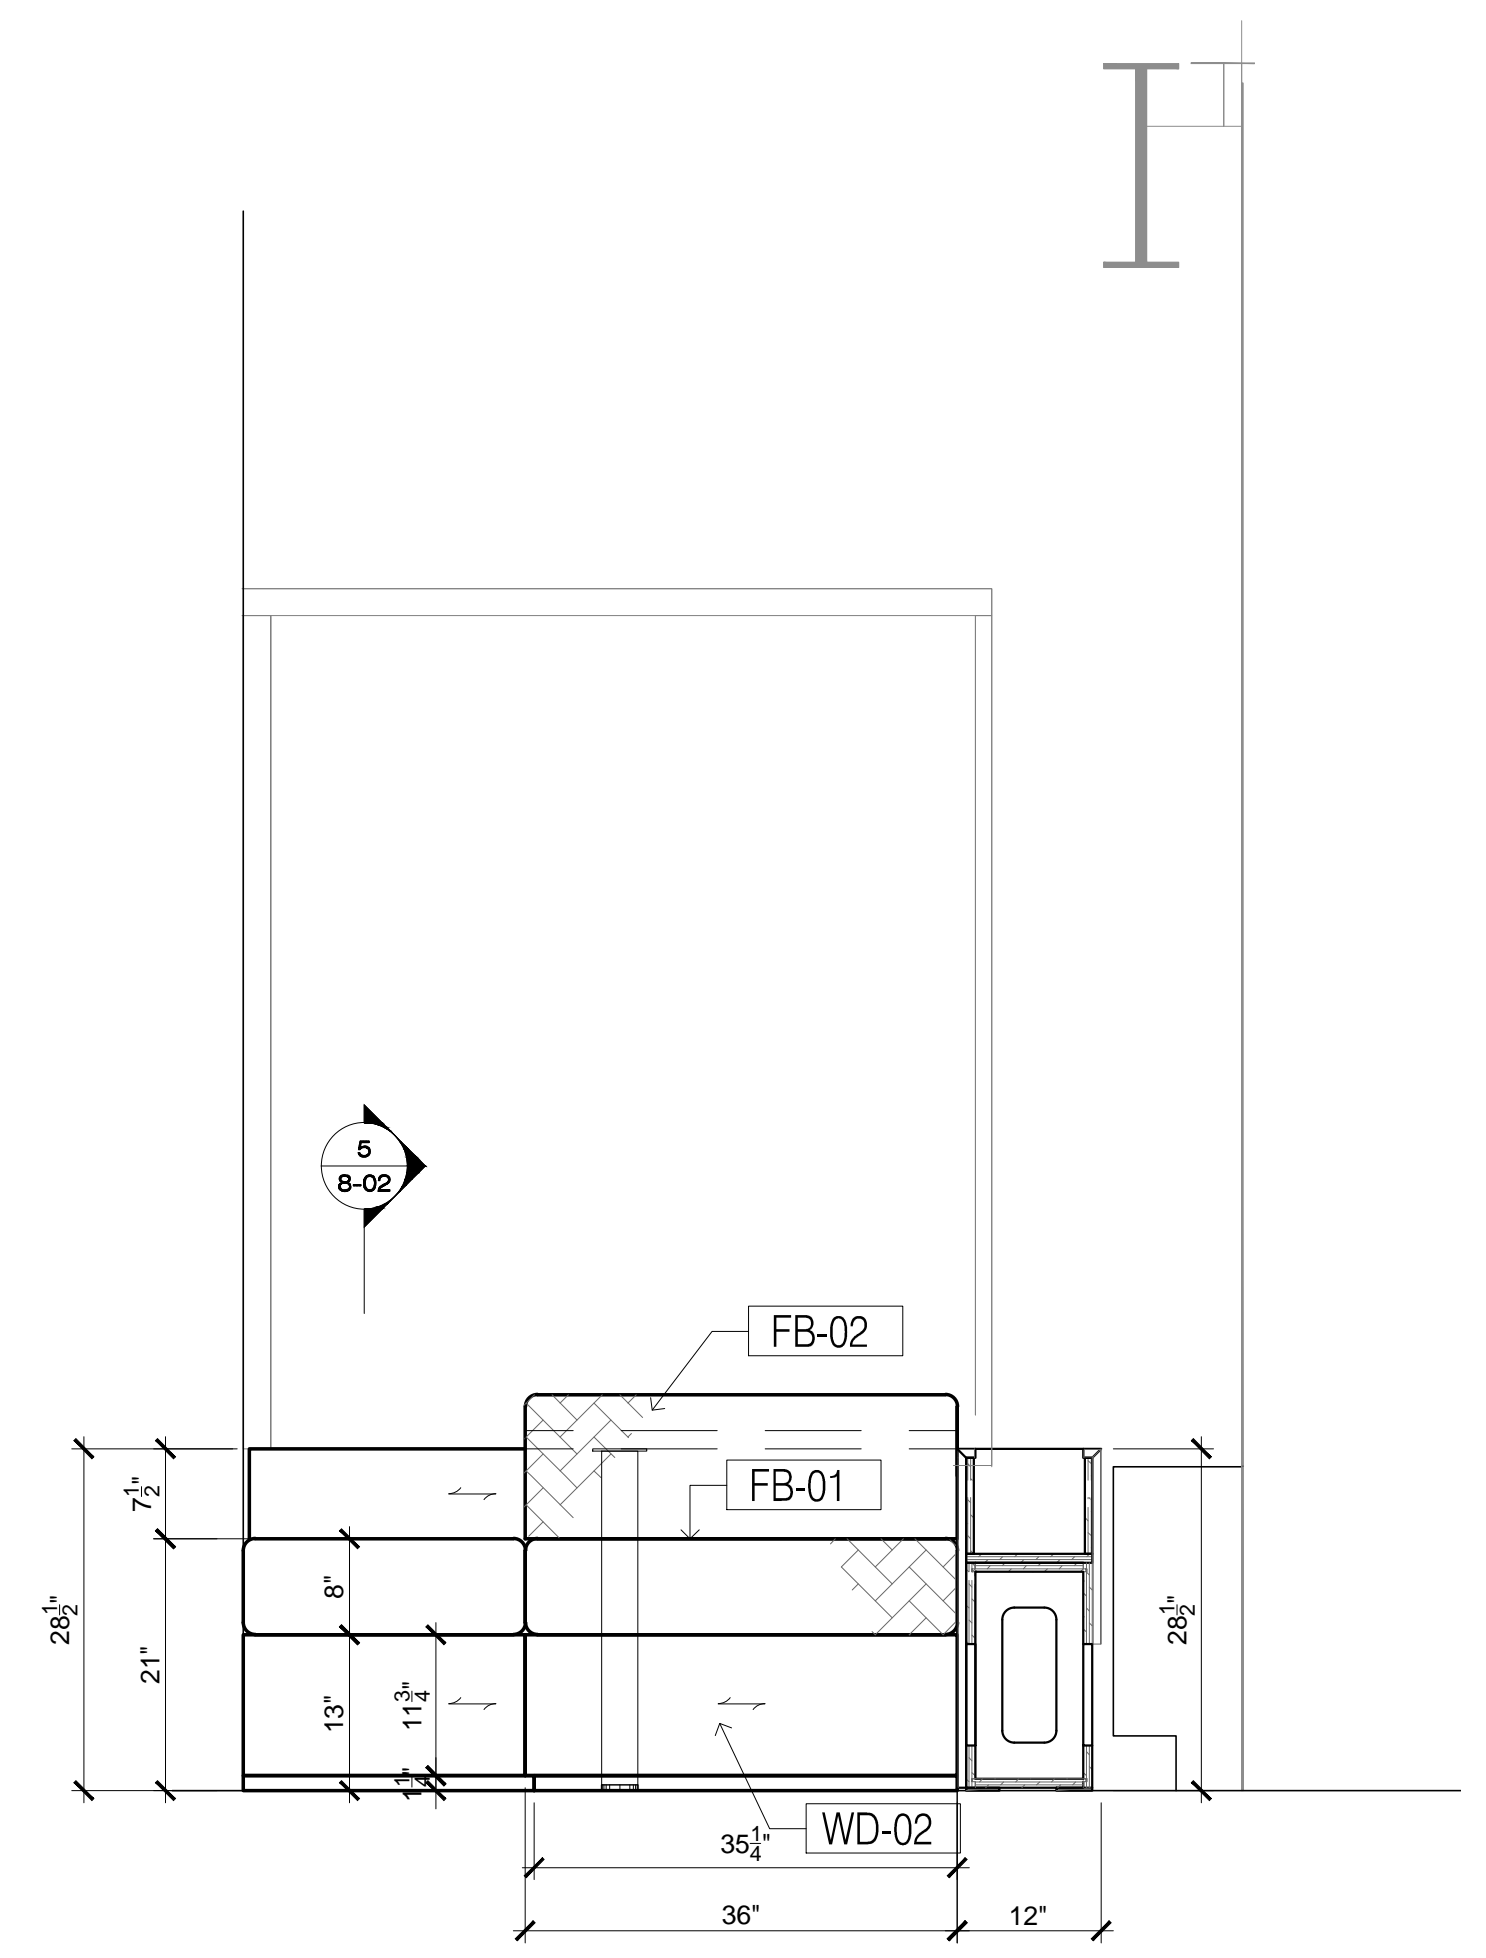


**3 BENCH ELEVATION**  
3/4" = 1'-0"

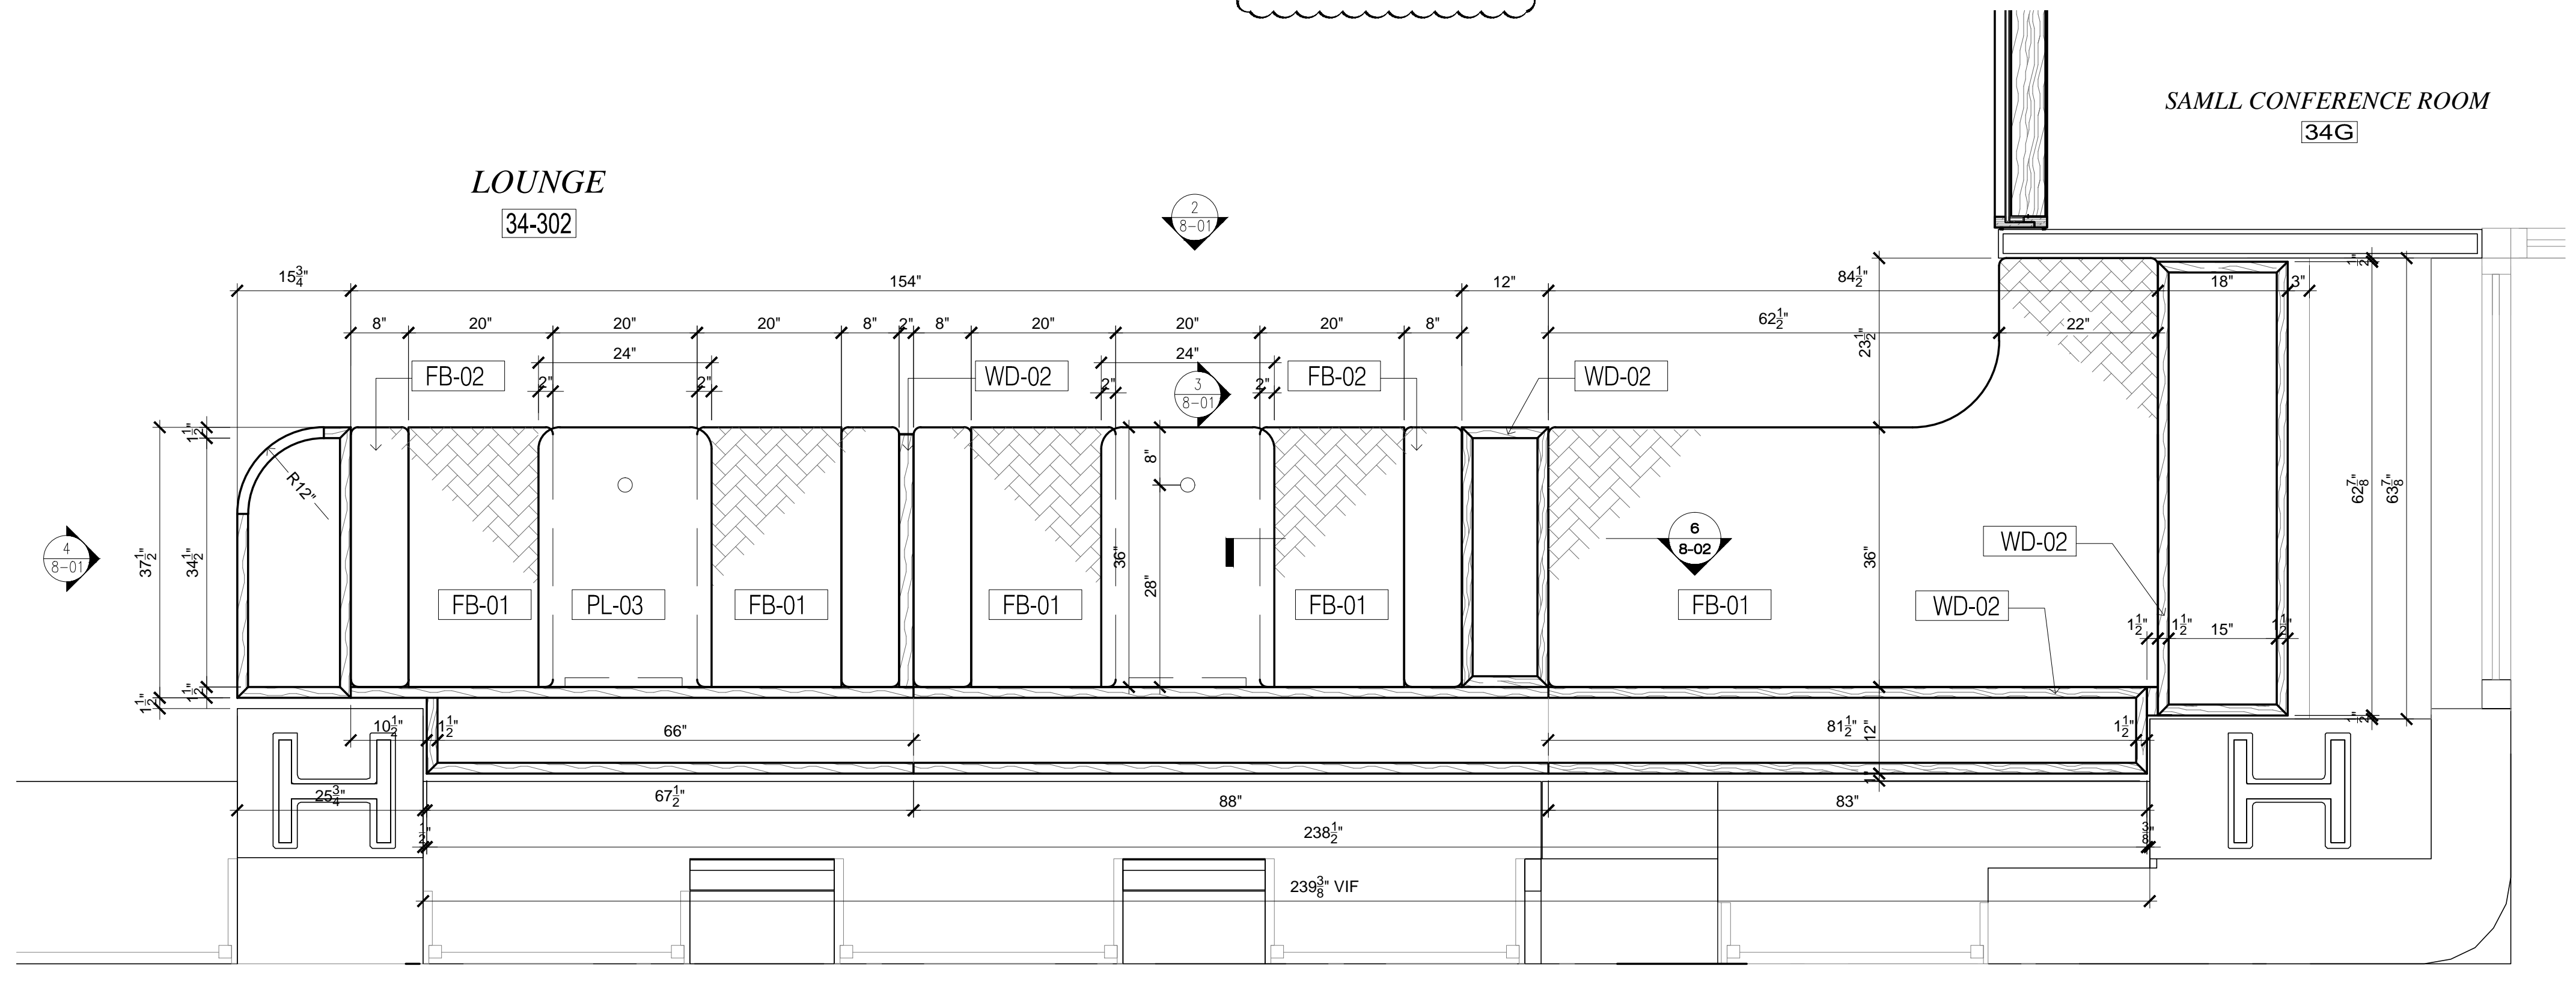

**1 HEIGHT CAPACITY NOOK - 34TH FLOOR - PLAN VIEW**  
3/4" = 1'-0"

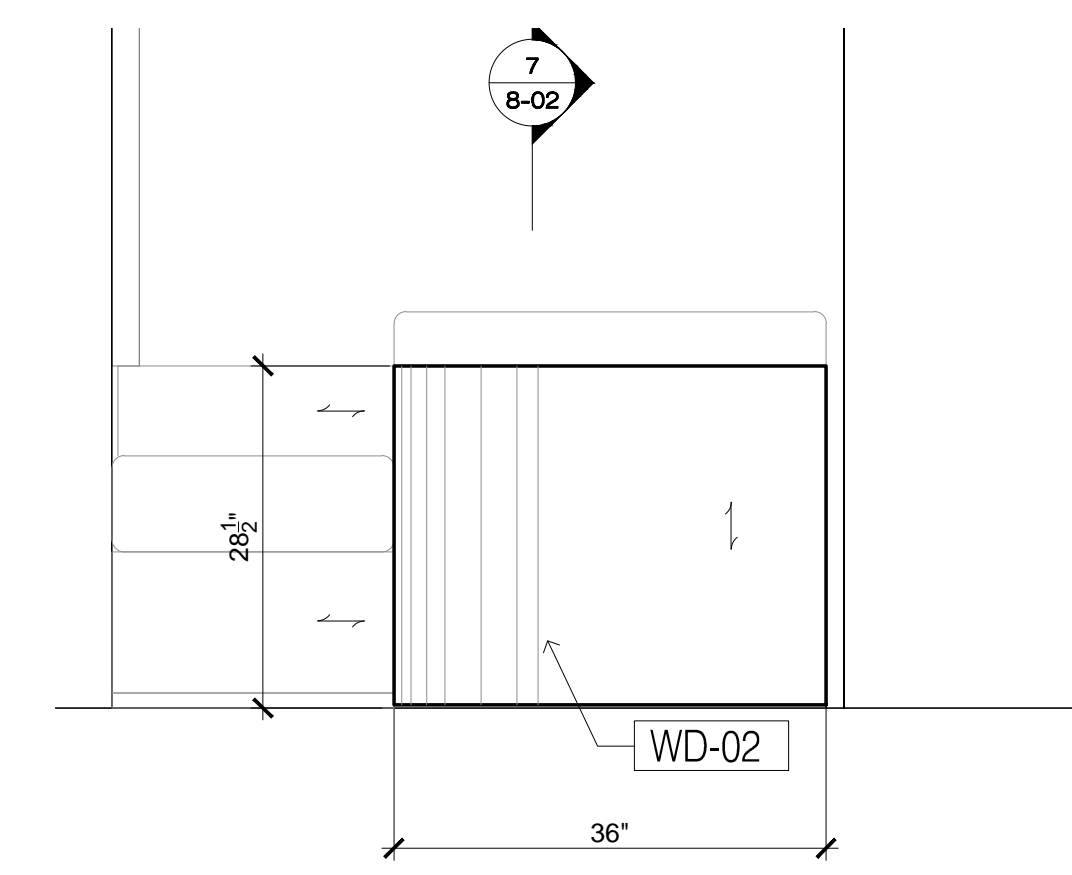

**4 PLANTER ELEVATION**  
3/4" = 1'-0"

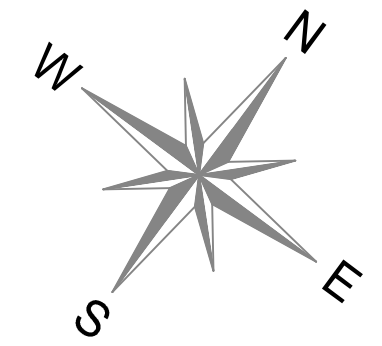

FINISHES SCHEDULE				
CODE	MFR	MODEL NUMBER	COLOR	FINISH
WD-02	BESTMARK	WOOD VENEER	NATURAL BIRCH, MATTE	
FB-01	KVADRAT	UPHOLSTERY	TONIUS 464	
FB-02	KVADRAT	UPHOLSTERY	GALAXY 298	
MT-01	METAL STAINLESS STEEL BRUSHED AS PER APPROVED SAMPLES			
PL-03	BESTMARK	BELLA LAMINATI	VELVET	15501

HARDWARE SCHEDULE	
HAFELE 3" Ø LEG SUPPORT	
1.5 X 1.5 ALUMINUM ANGEL SUPPORT	
Z-CLIPS	
BED HOOKS HAFELE 271.33.090	

- GENERAL NOTES**
- SEE ARCHITECTURAL DWG FOR FINISH SCHEDULE
  - ARCHITECT PLEASE CONFIRM ALL MARKED/NOTED CONDITIONS
- GC TO COORDINATE EXACT LOCATION OF OUTLET WITH MILLWORK
  - GC TO PROVIDE ALL NECESSARY BLOCKING AS REQUIRED

DATE:	04.14.19
NAME:	BB
NO.:	1
REVISIONS:	SUBMISSION FOR APPROVAL

**SAMPLE PROJECT**



DATE: 04.14.19  
DRAWN BY: BB  
ARCHITECT: VOCON PARTNERS, LLC Architects  
CONTRACTOR: WE WORK

DRAWING TITLE: LOUNGE AREA PLAN VIEW AND ELEVATIONS


ROOM OR SPACE: 34-302 FLOOR: 34th

PROJECT NUMBER: 516


DRAWING NUMBER:

**8-01**




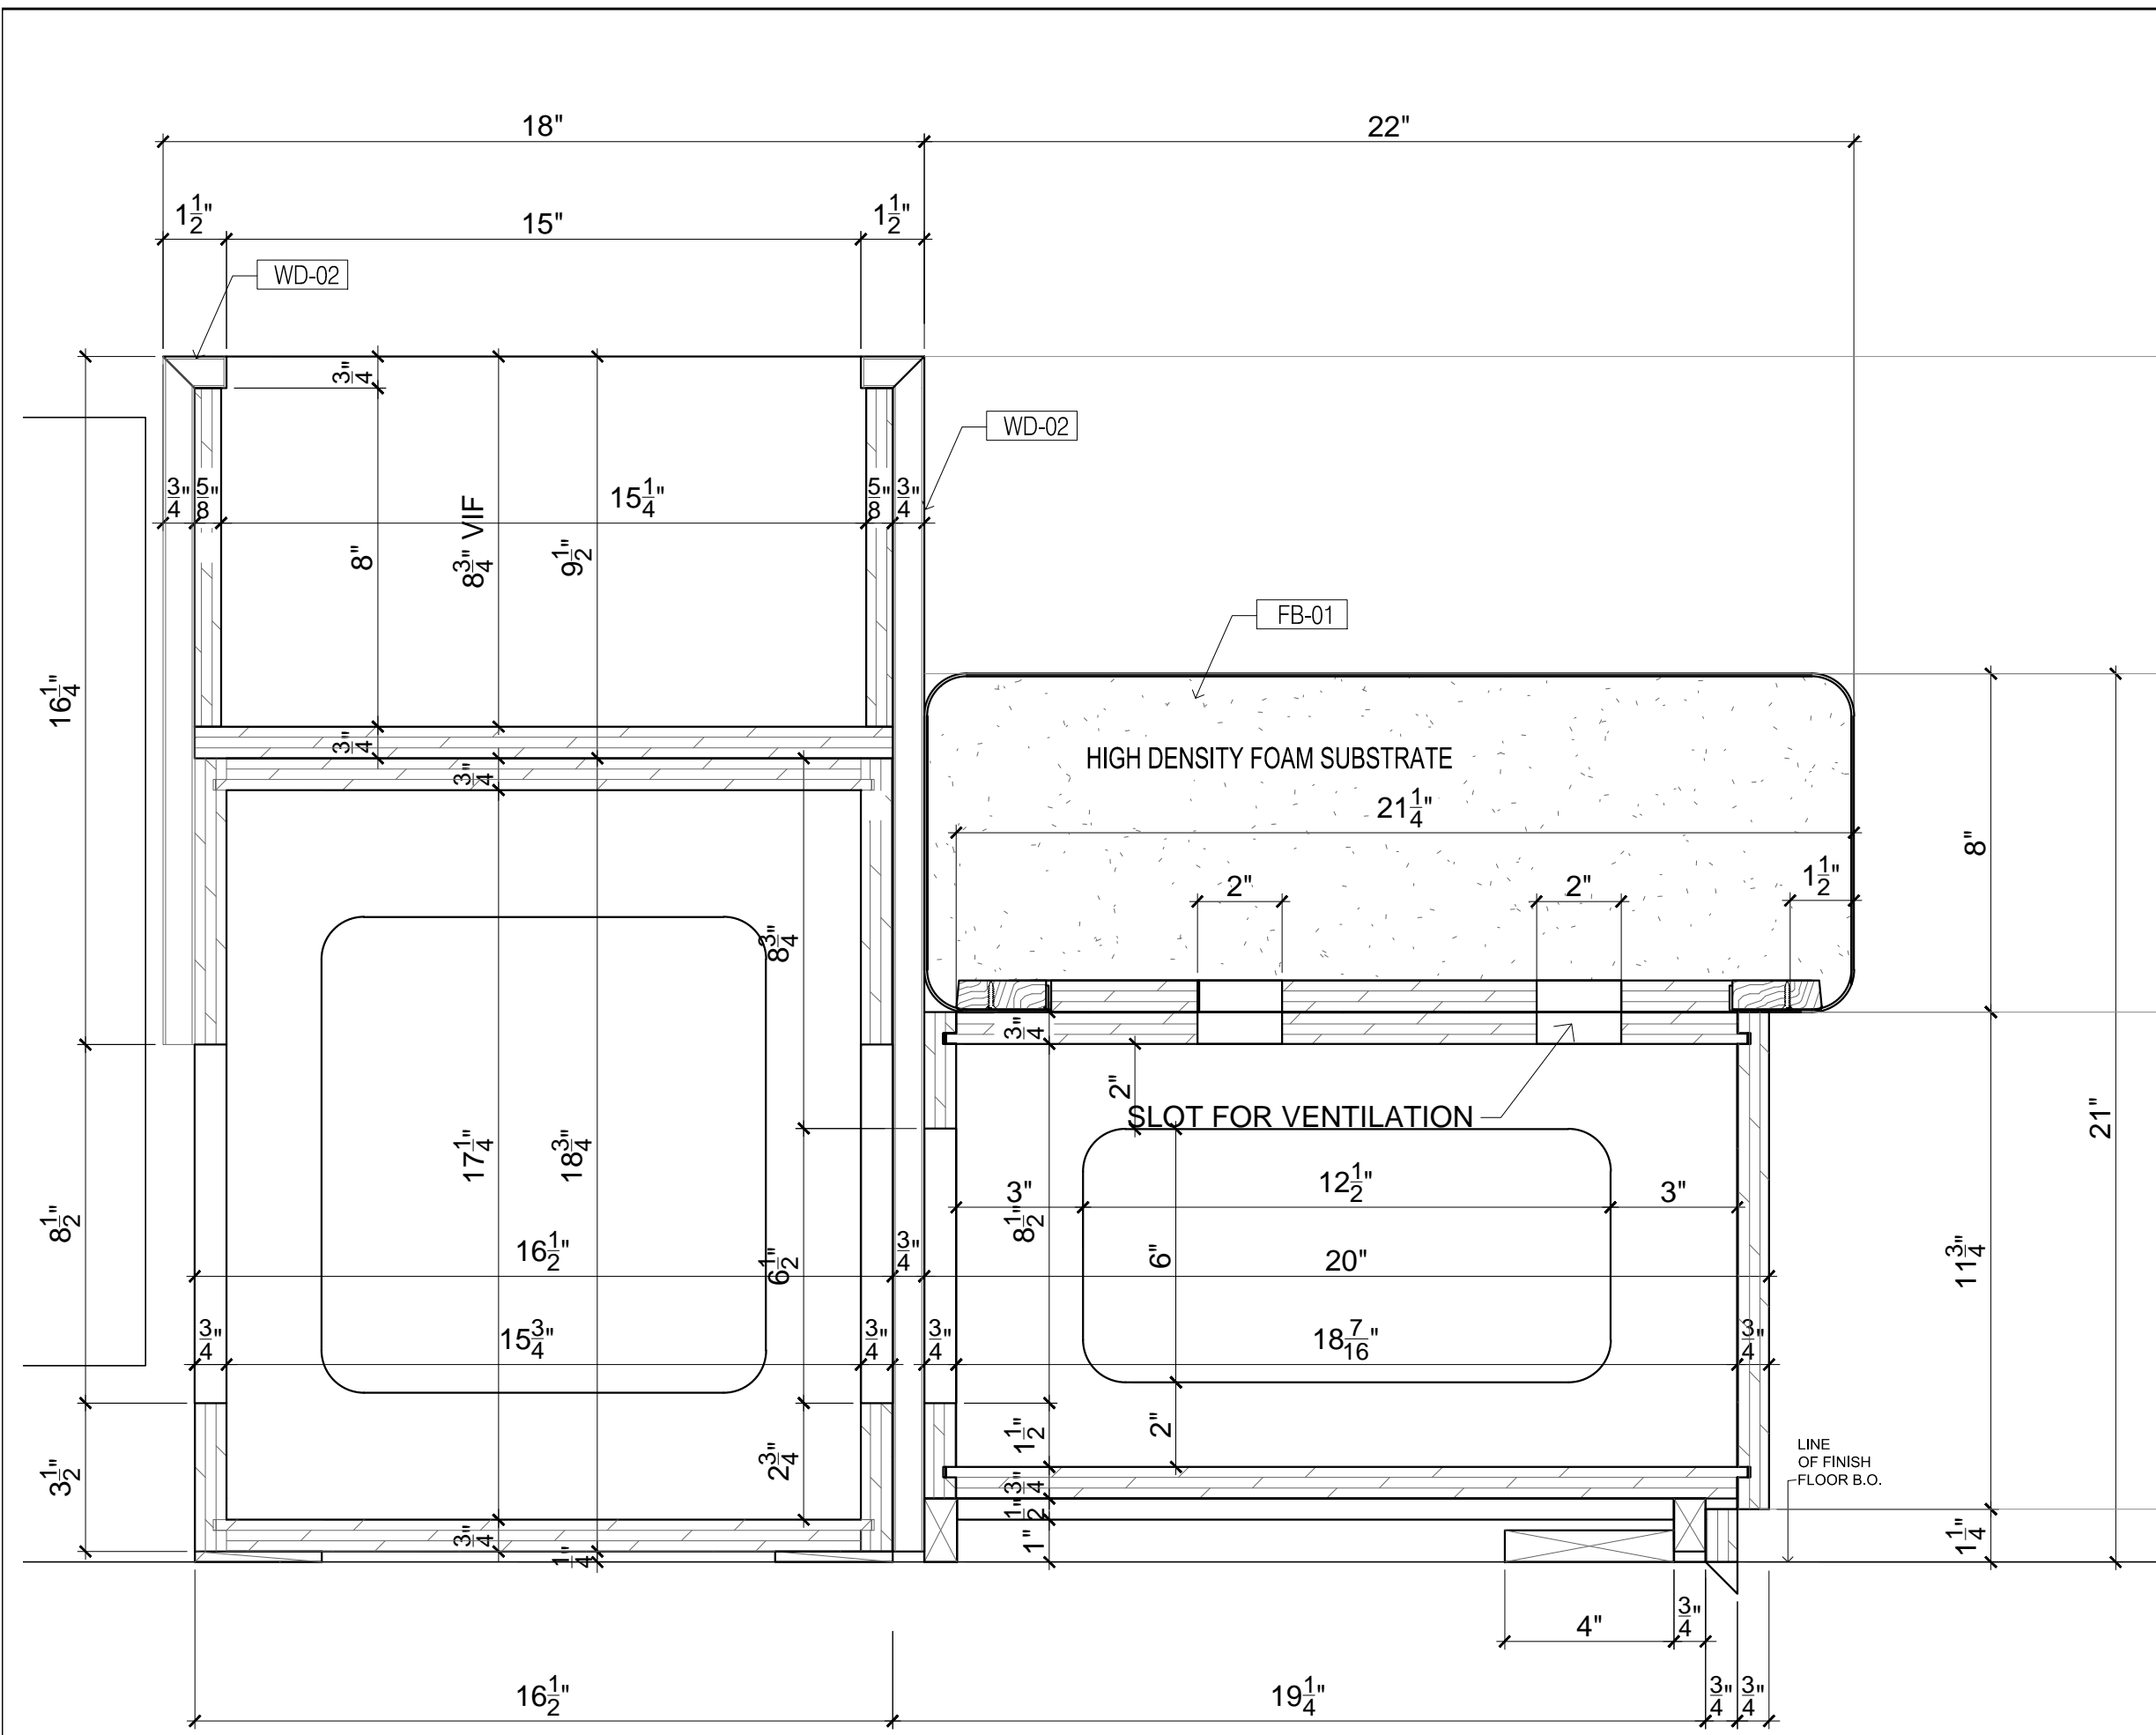


5 BANQUETE - SECTION  
3" = 1'-0"

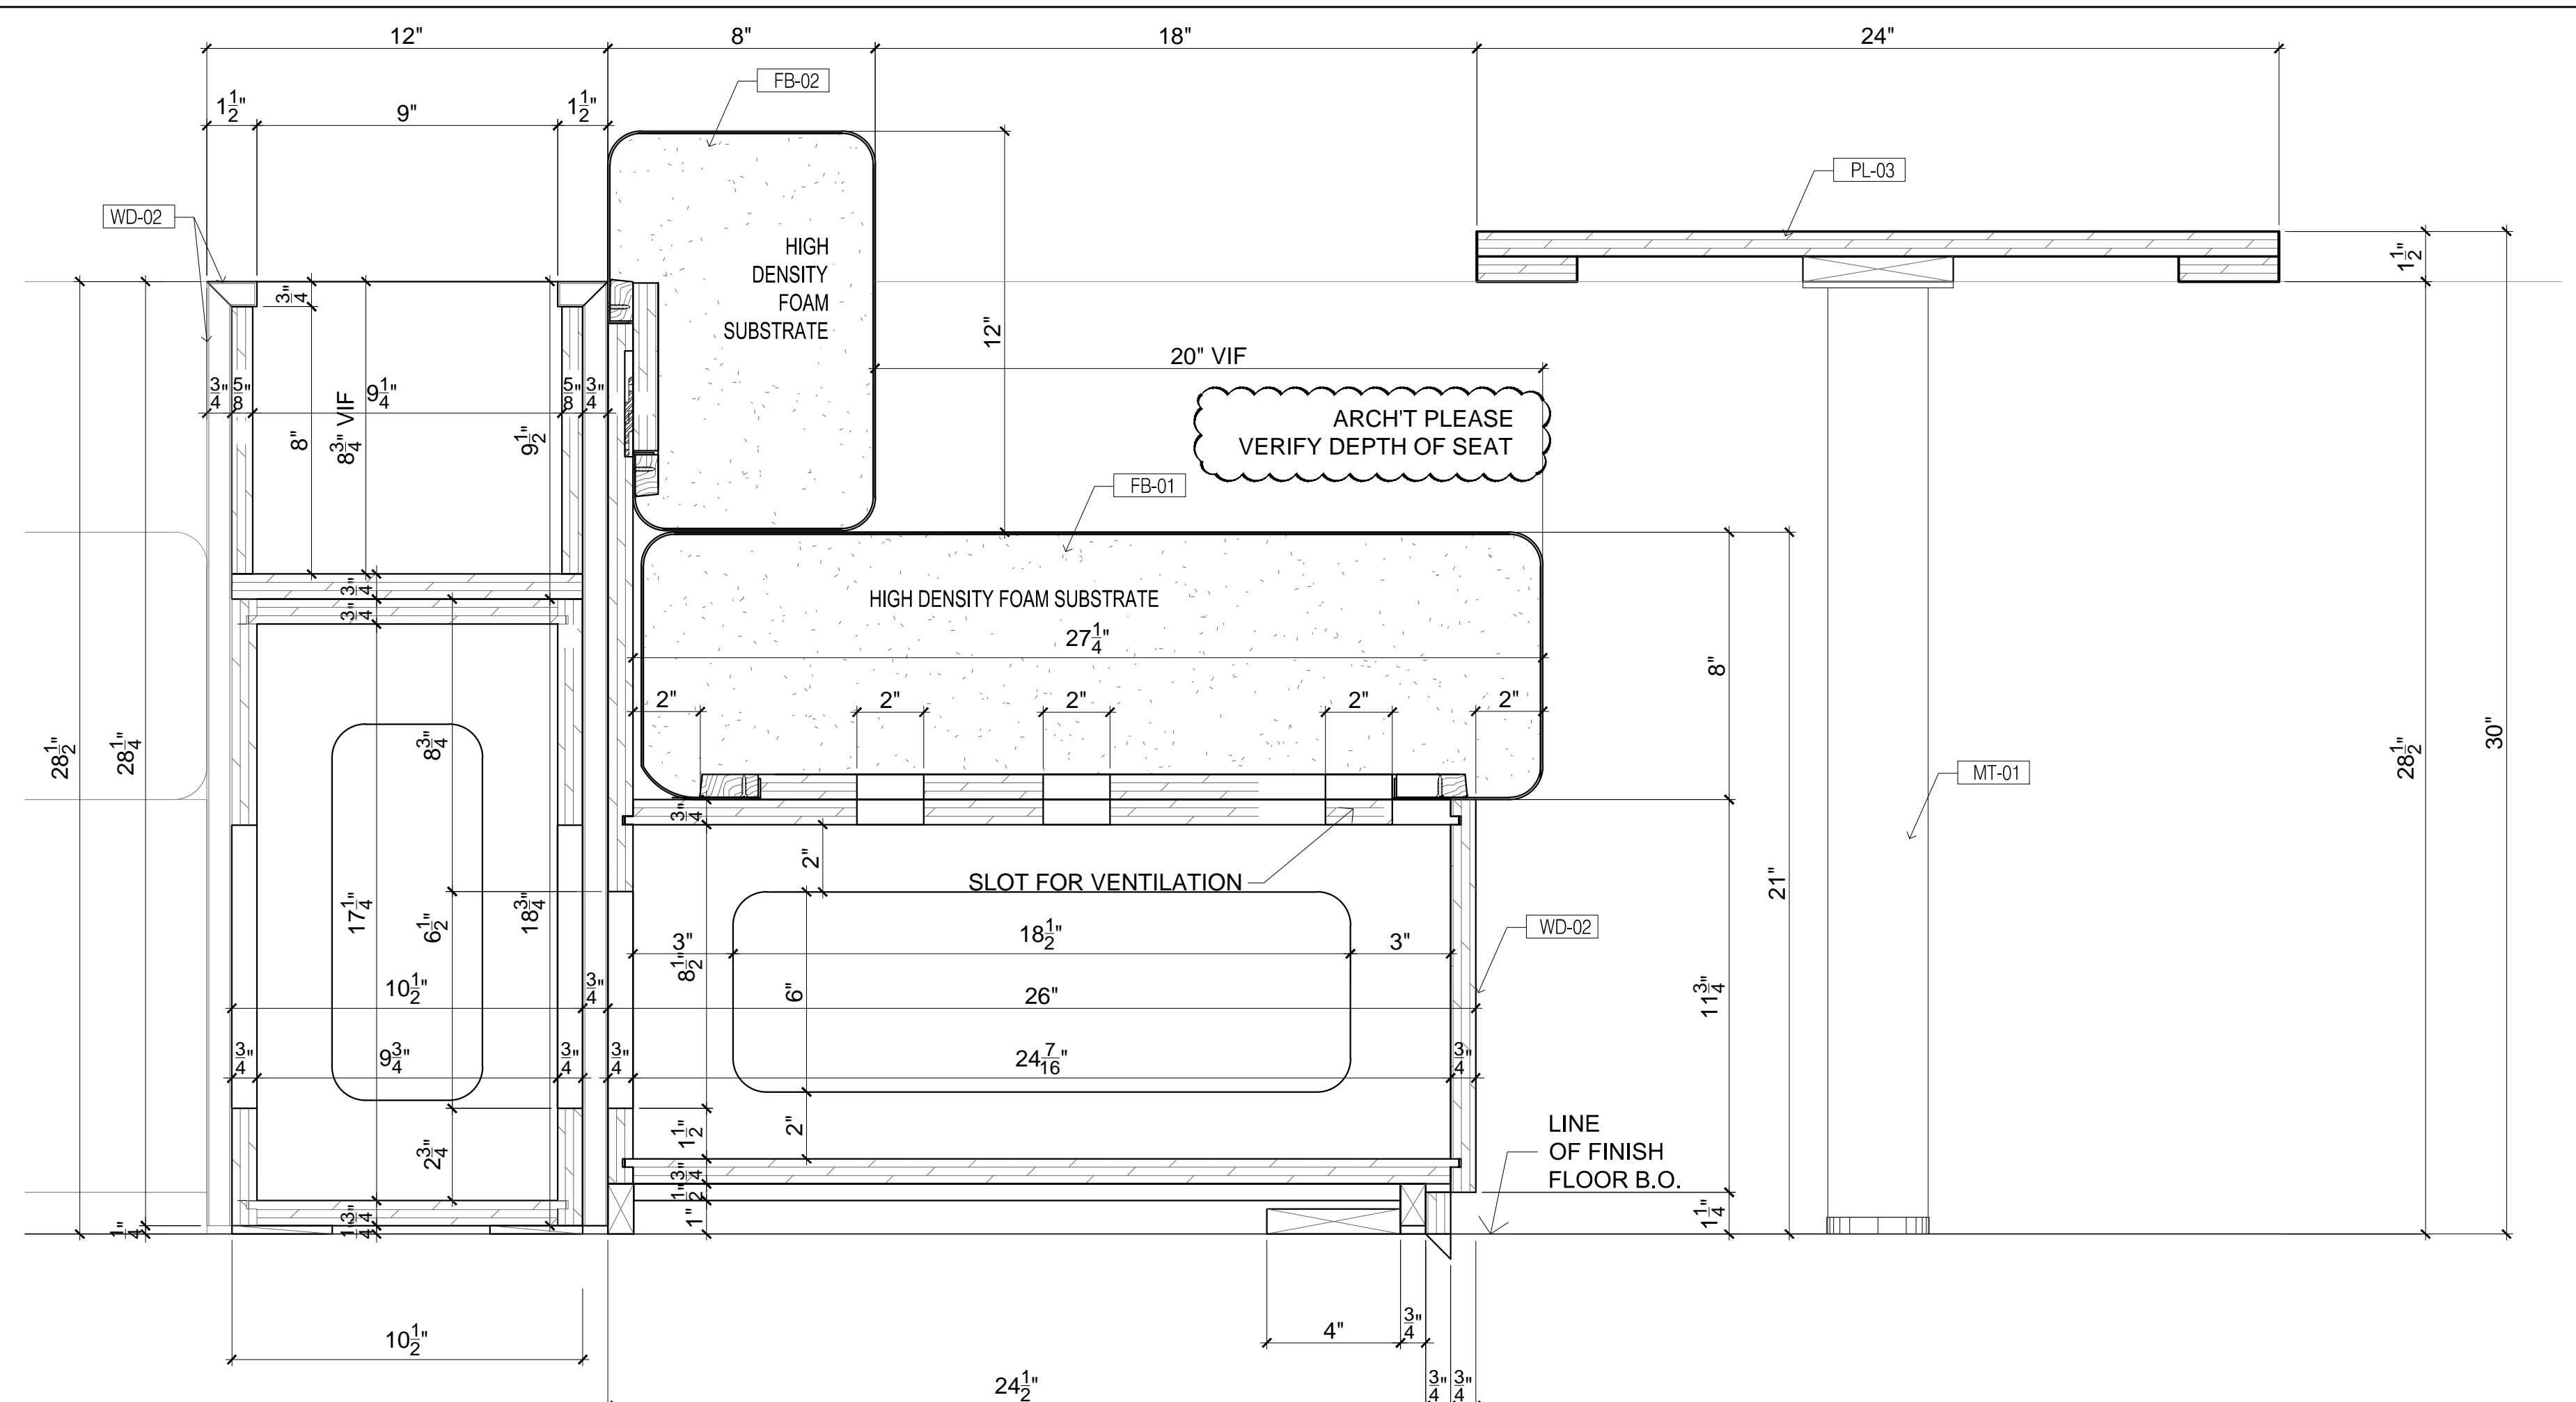

6 BANQUETE - SECTION  
3" = 1'-0"

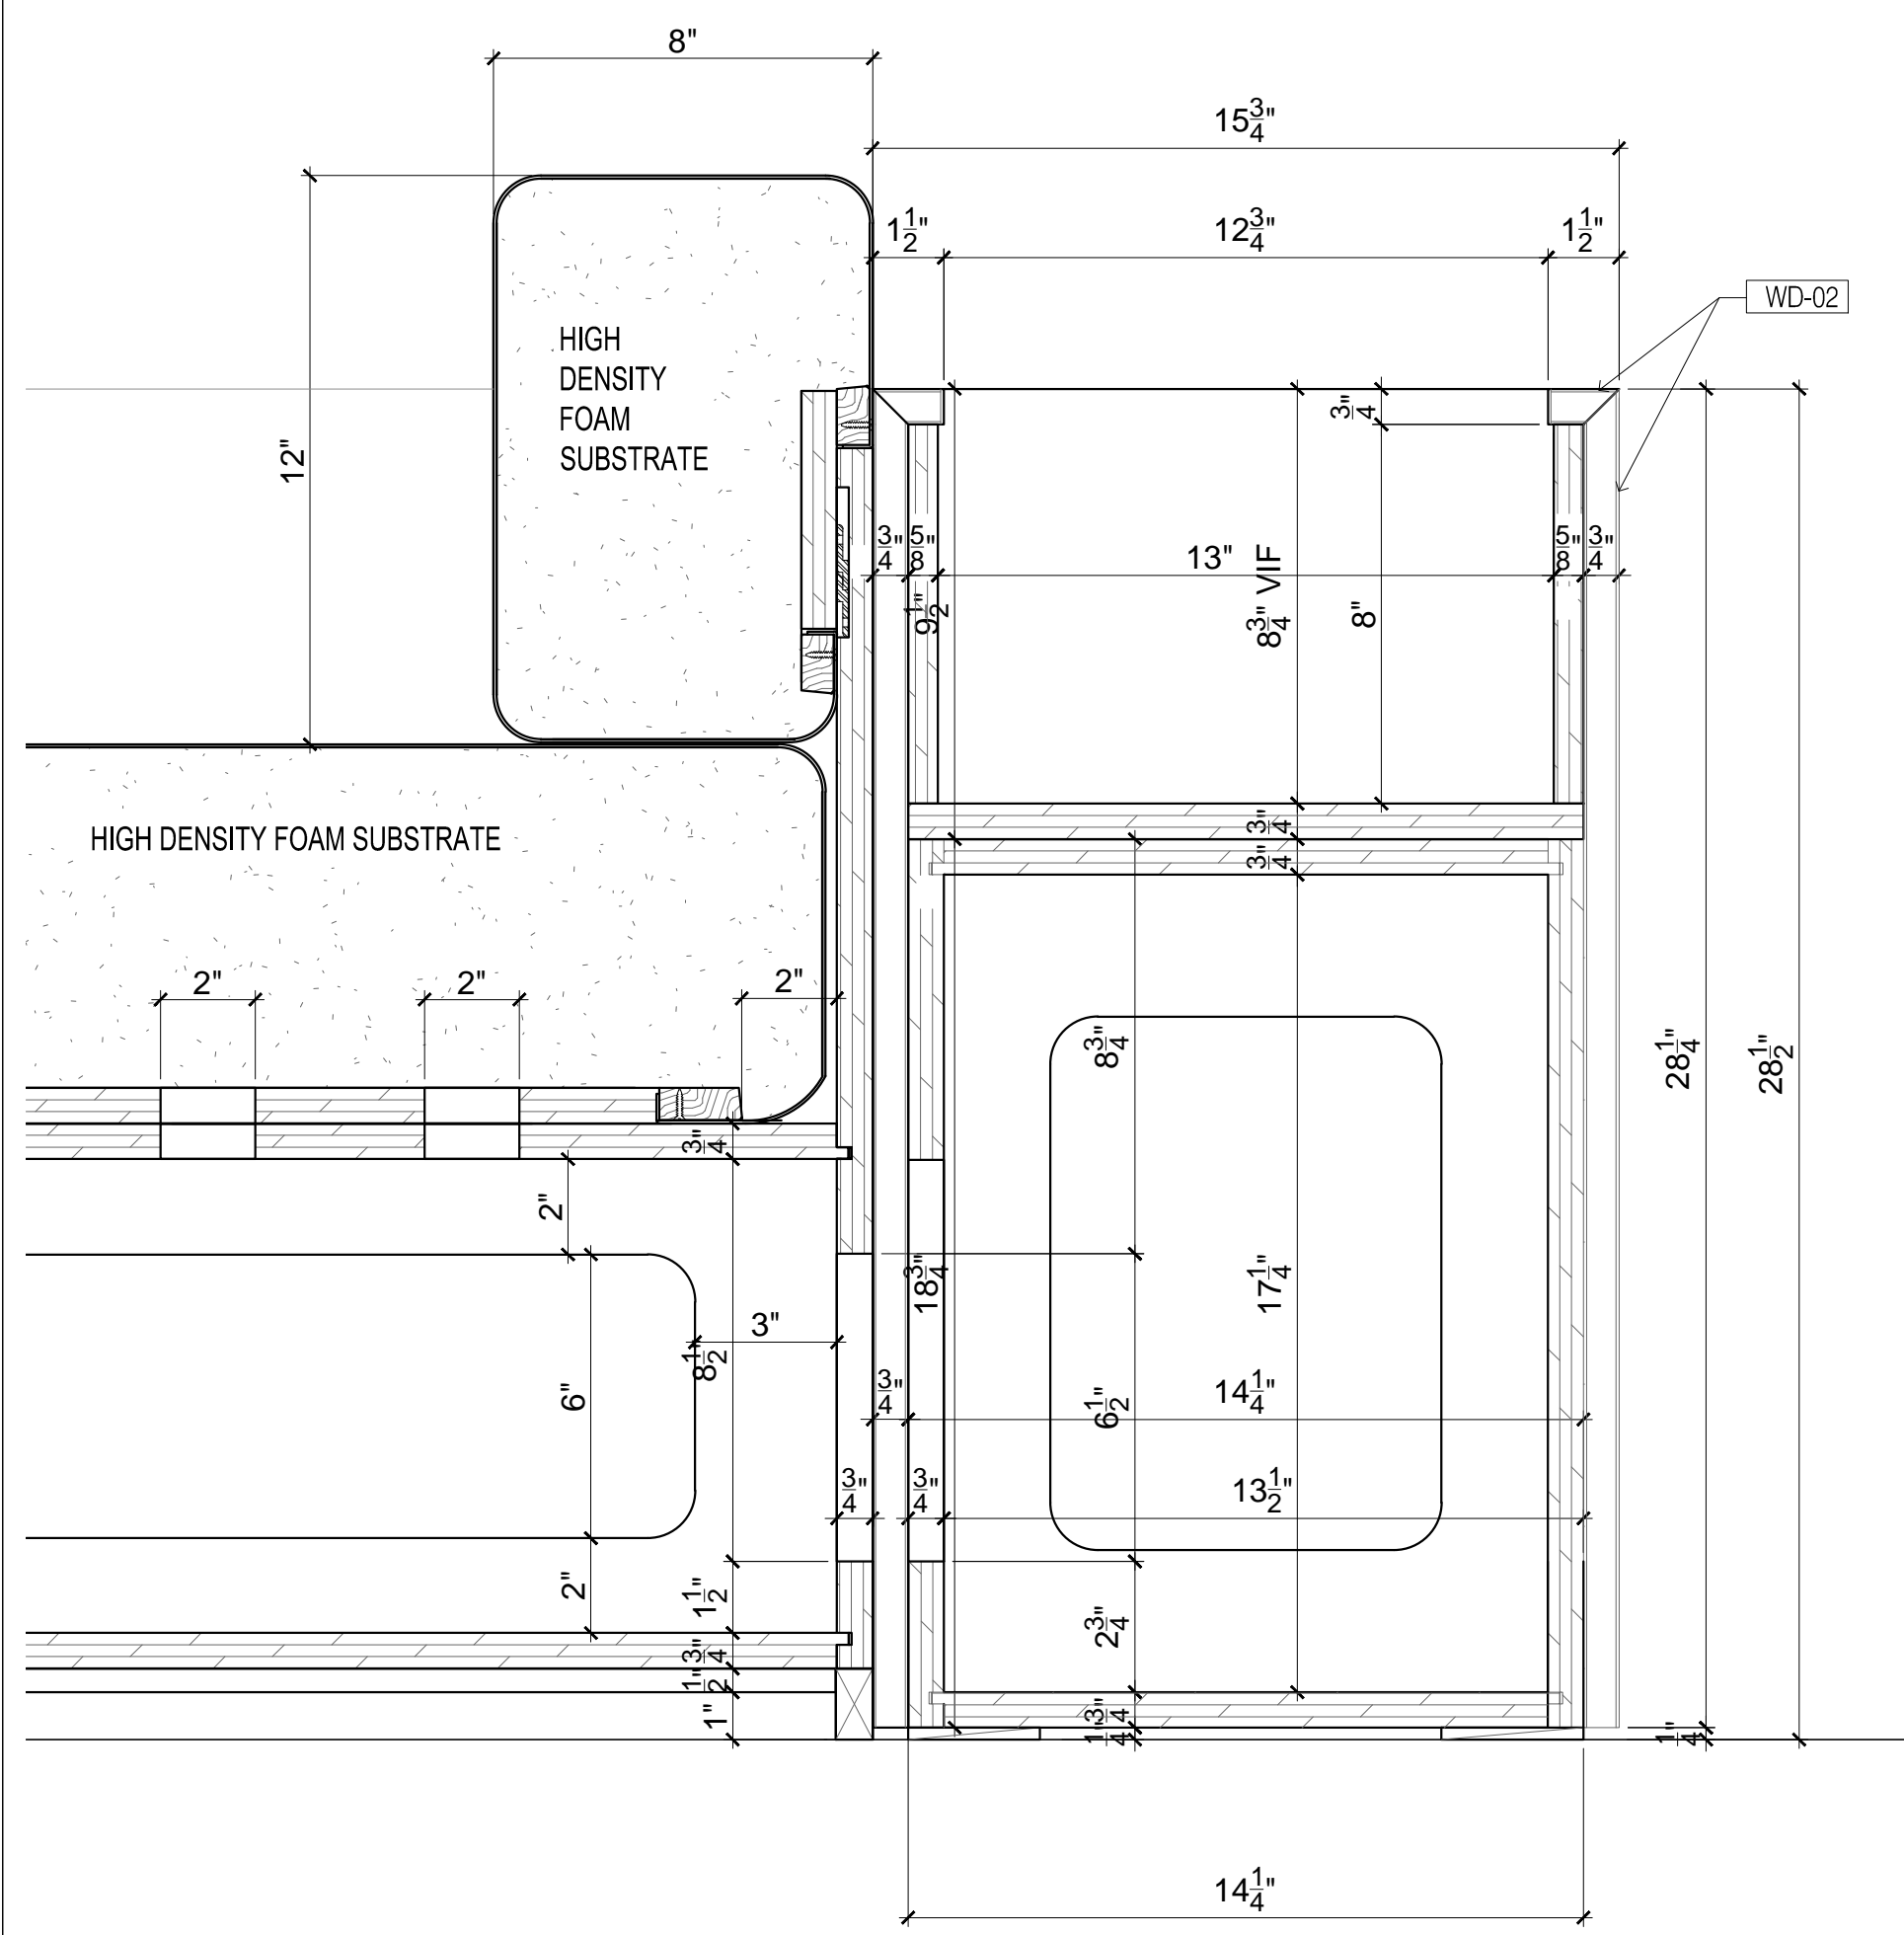


7 BANQUETE - SECTION  
3" = 1'-0"

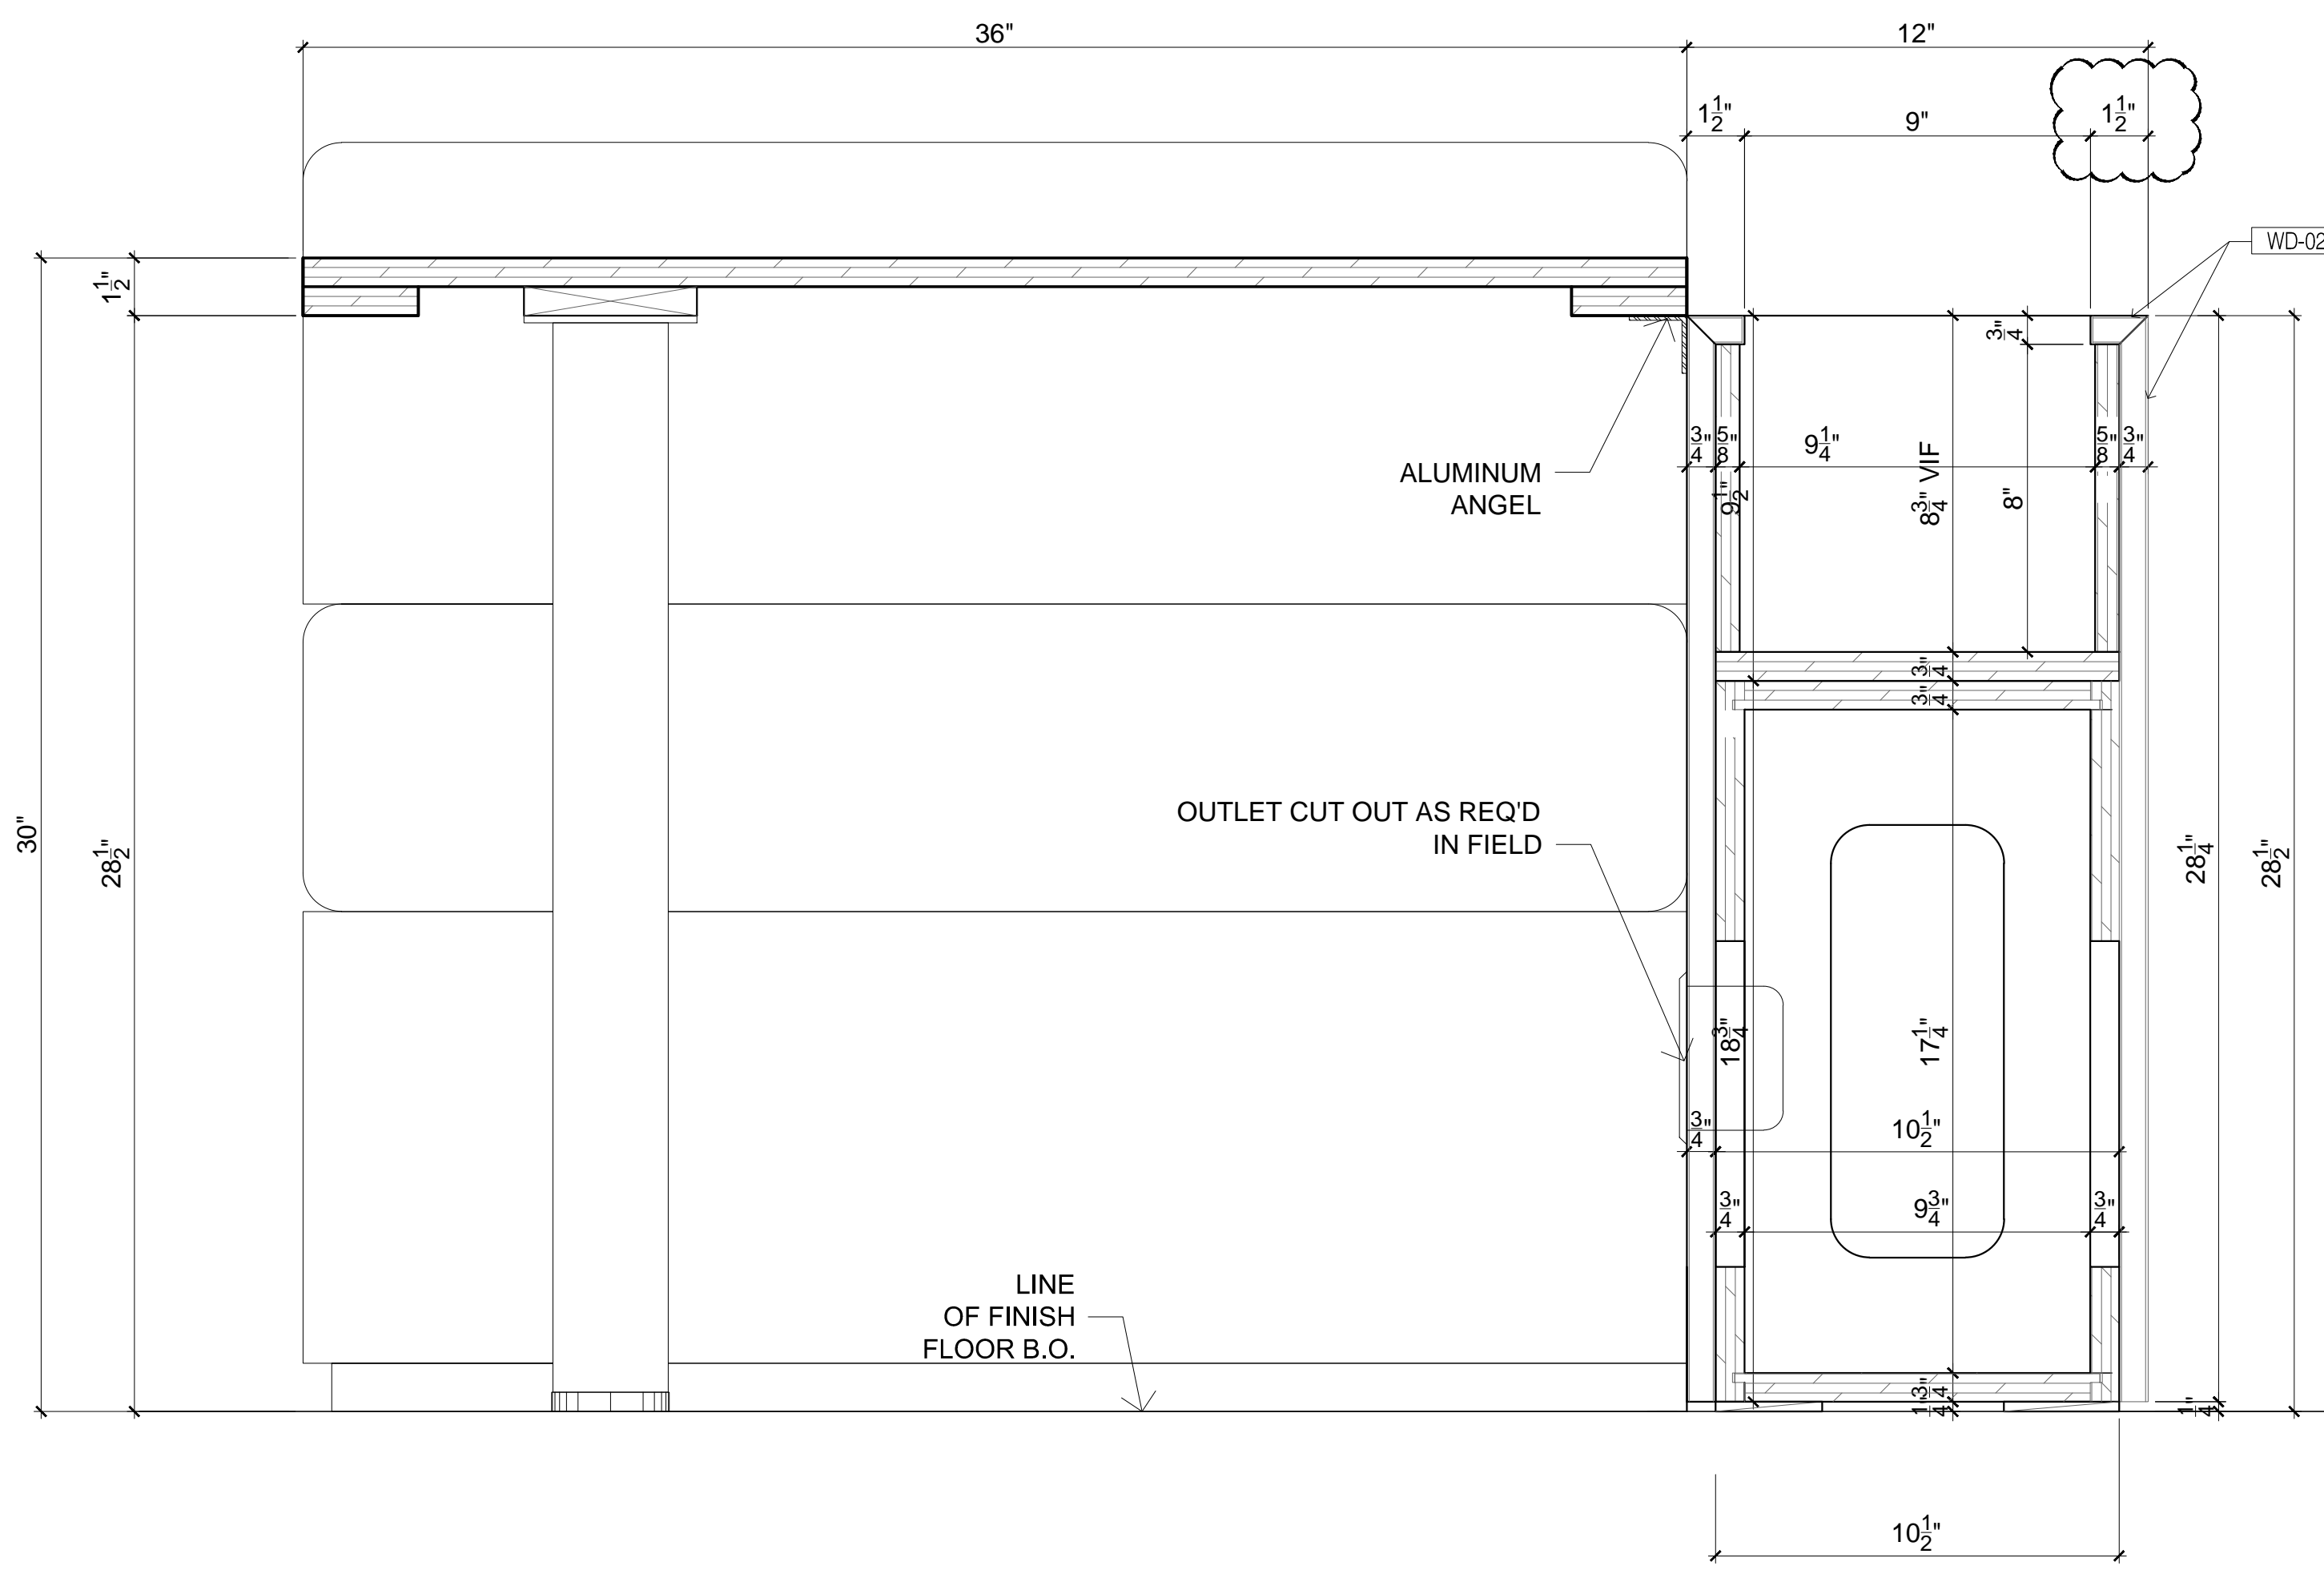

8 BANQUETE - SECTION  
3" = 1'-0"

ARCHT PLEASE VERIFY:  
- PLANTERS INTERIOR FINISH  
- WIDTH OF PLANTER FRAME  
- VERIFY DEPTH OF SEAT

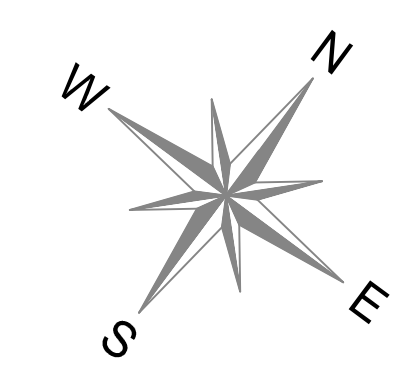

FINISHES SCHEDULE				
CODE	MFR	MODEL NUMBER	COLOR	FINISH
WD-02	BESTMARK	WOOD VENEER	NATURAL BIRCH, MATTE	
FB-01	KVADRAT	UPHOLSTERY	TONUS 464	
FB-02	KVADRAT	UPHOLSTERY	GALAXY 298	
MT-01	METAL	STAINLESS STEEL BRUSHED AS PER APPROVED SAMPLES		
PL-03	BESTMARK	BELLA LAMINATI	VELVET	15501

HARDWARE SCHEDULE	
HAFELE 3" Ø LEG SUPPORT	
1.5 X 1.5 ALUMINUM ANGEL SUPPORT	
Z-CLIPS	
BED HOOKS HAFELE 271.33.090	

- GENERAL NOTES**
- SEE ARCHITECTURAL DWG FOR FINISH SCHEDULE
  - ARCHITECT PLEASE CONFIRM ALL MARKED/NOTED CONDITIONS
- GC TO COORDINATE EXACT LOCATION OF OUTLET WITH MILLWORK
  - GC TO PROVIDE ALL NECESSARY BLOCKING AS REQUIRED

DATE:	04.14.19
NAME:	BB
NO:	1
REVISIONS:	SUBMISSION FOR APPROVAL

**SAMPLE PROJECT**




DATE: 04.14.19  
DRAWN BY: BB  
ARCHITECT: VOCON PARTNERS, LLC Architects  
CONTRACTOR: WE WORK

DRAWING TITLE: LOUNGE AREA VERTICAL SECTION AND DETAILS

ROOM OR SPACE: 34-302 FLOOR: 34th  
PROJECT NUMBER: 516

DRAWING NUMBER: 8-02

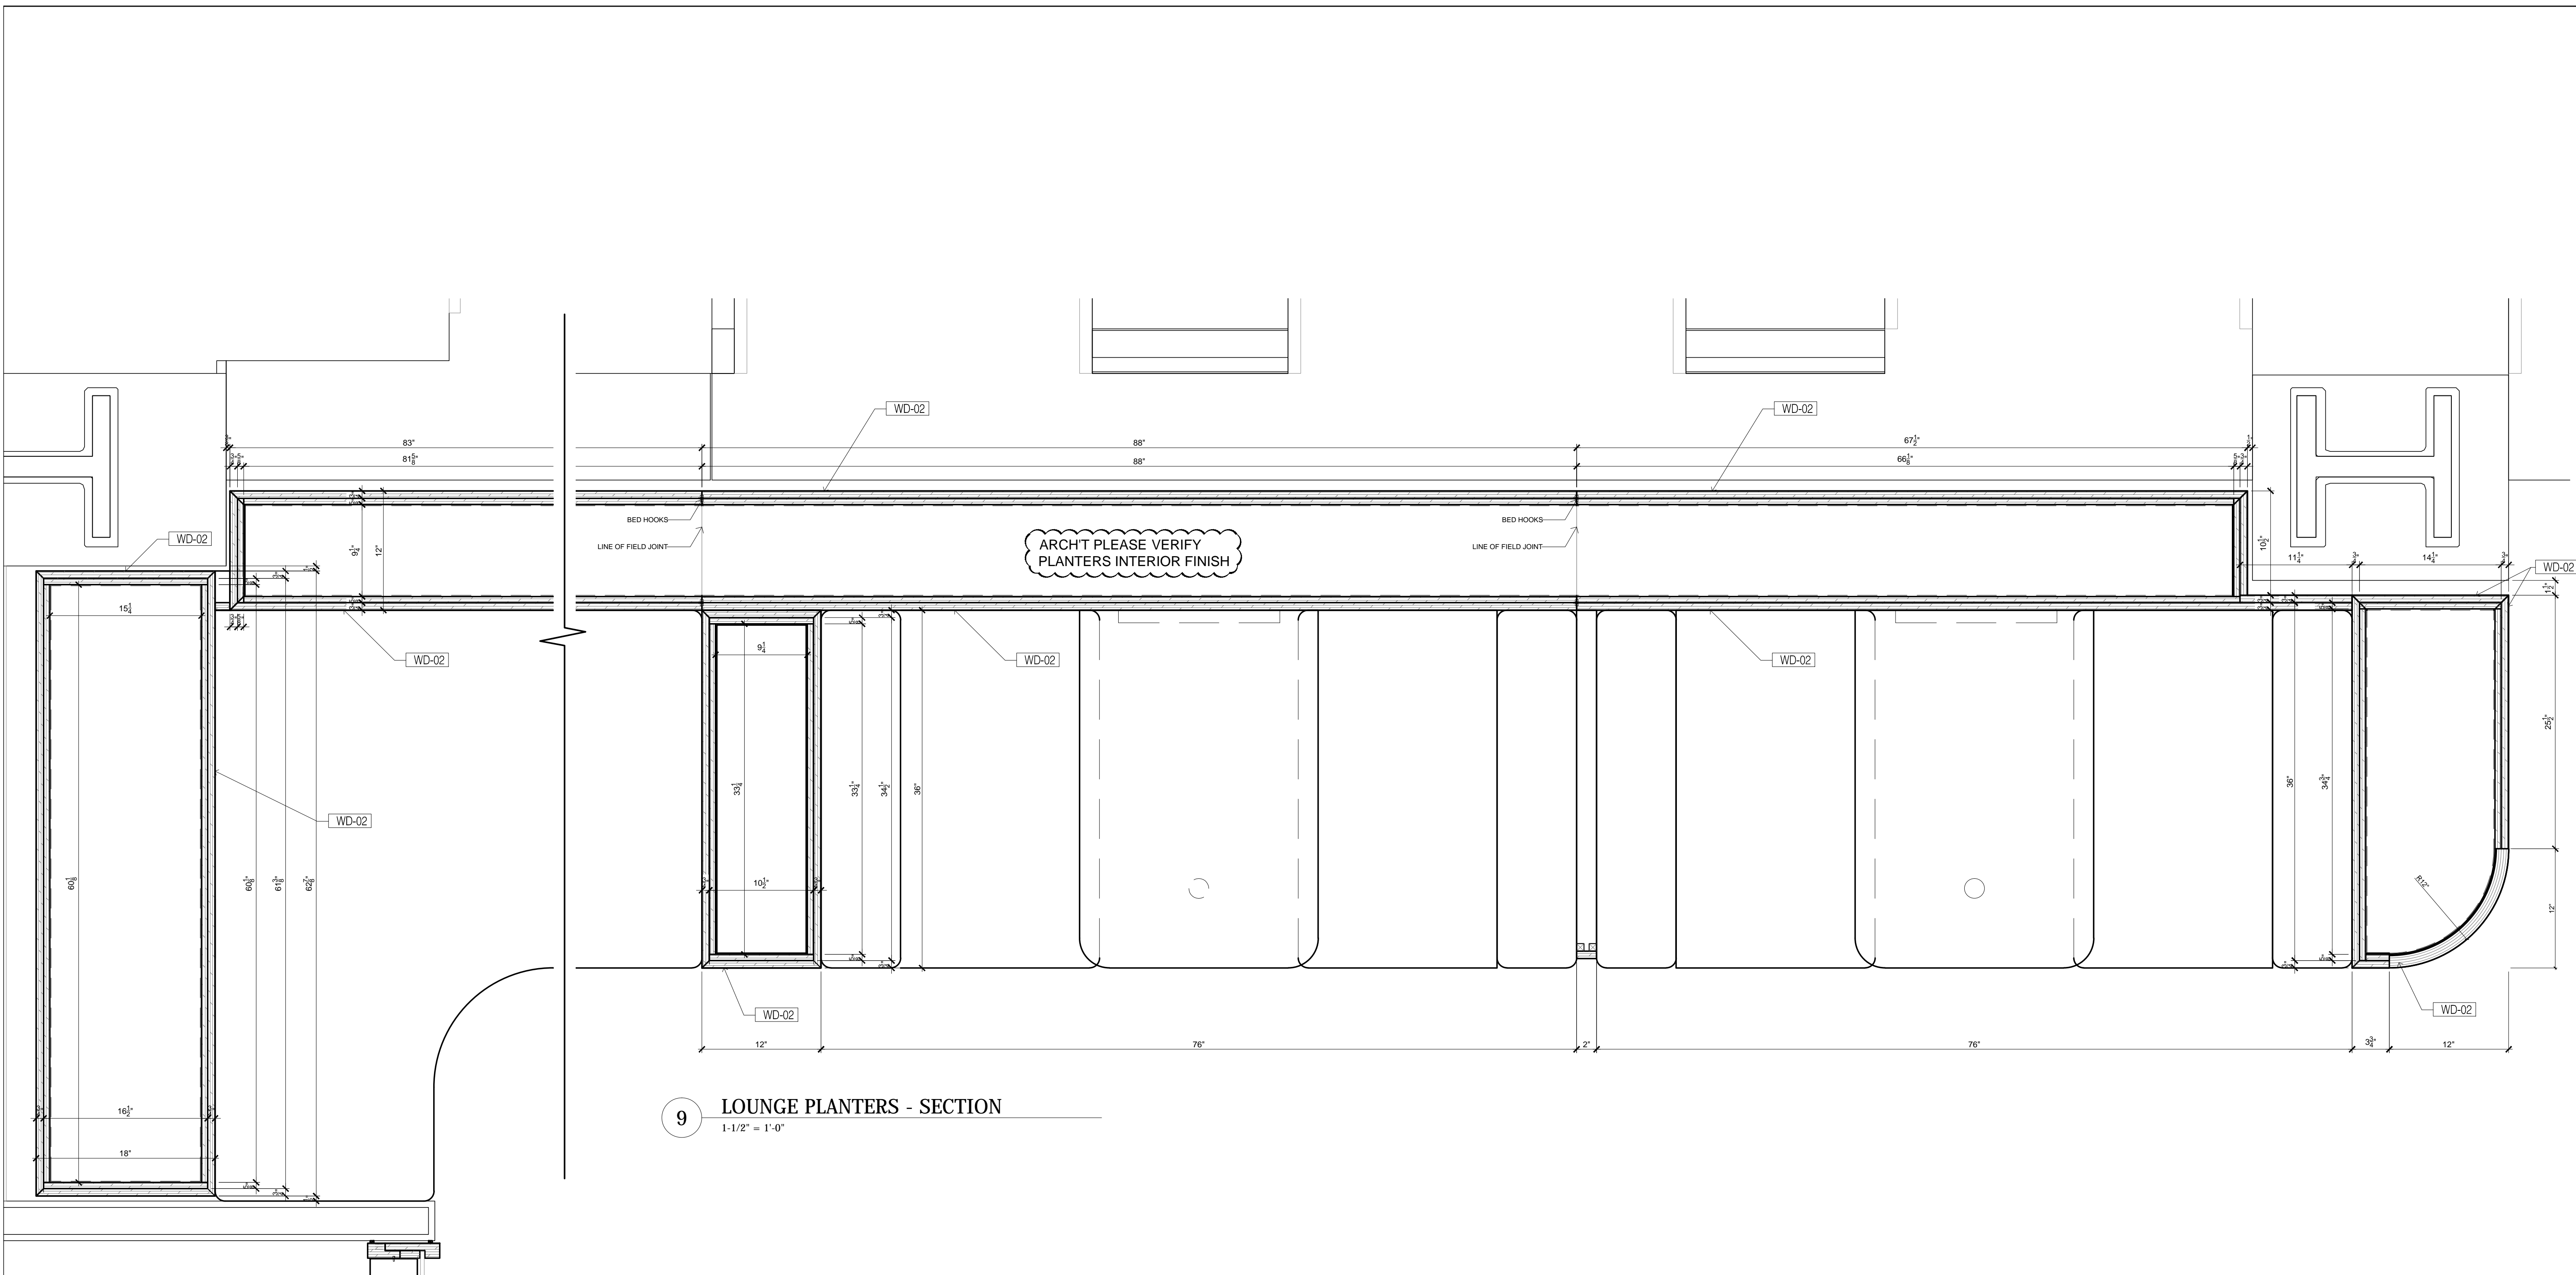

**9 LOUNGE PLANTERS - SECTION**  
1-1/2" = 1'-0"

FINISHES SCHEDULE				
CODE	MFR	MODEL NUMBER	COLOR	FINISH
WD-02	BESTMARK	WOOD VENEER	NATURAL BIRCH, MATTE	
FB-01	KVADRAT	UPHOLSTERY	TONUS 464	
FB-02	KVADRAT	UPHOLSTERY	GALAXY 298	
MT-01	METAL STAINLESS STEEL BRUSHED AS PER APPROVED SAMPLES			
PL-03	BESTMARK	BELLA LAMINATI	VELVET	15501

HARDWARE SCHEDULE	
HAFELE 3" Ø LEG SUPPORT	
1.5 X 1.5 ALUMINUM ANGEL SUPPORT	
Z-CLIPS	
BED HOOKS HAFELE 271.33.090	

- GENERAL NOTES**
- SEE ARCHITECTURAL DWG FOR FINISH SCHEDULE
  - ARCHITECT PLEASE CONFIRM ALL MARKED/NOTED CONDITIONS
- GC TO COORDINATE EXACT LOCATION OF OUTLET WITH MILLWORK
  - GC TO PROVIDE ALL NECESSARY BLOCKING AS REQUIRED

DATE:	04.14.19
NAME:	BB
NO.:	1
REVISIONS:	SUBMISSION FOR APPROVAL

**SAMPLE PROJECT**

**Firepoint**  
Accelerating Excellence


DATE : 04.14.19  
DRAWN BY : BB  
ARCHITECT : VOCON PARTNERS, LLC Architects  
CONTRACTOR : WE WORK

DRAWING TITLE : LOUNGE AREA VERTICAL SECTION AND DETAILS


ROOM OR SPACE : 34-302 FLOOR : 34th  
PROJECT NUMBER : 516  
DRAWING NUMBER : 8-03

3 OF 3




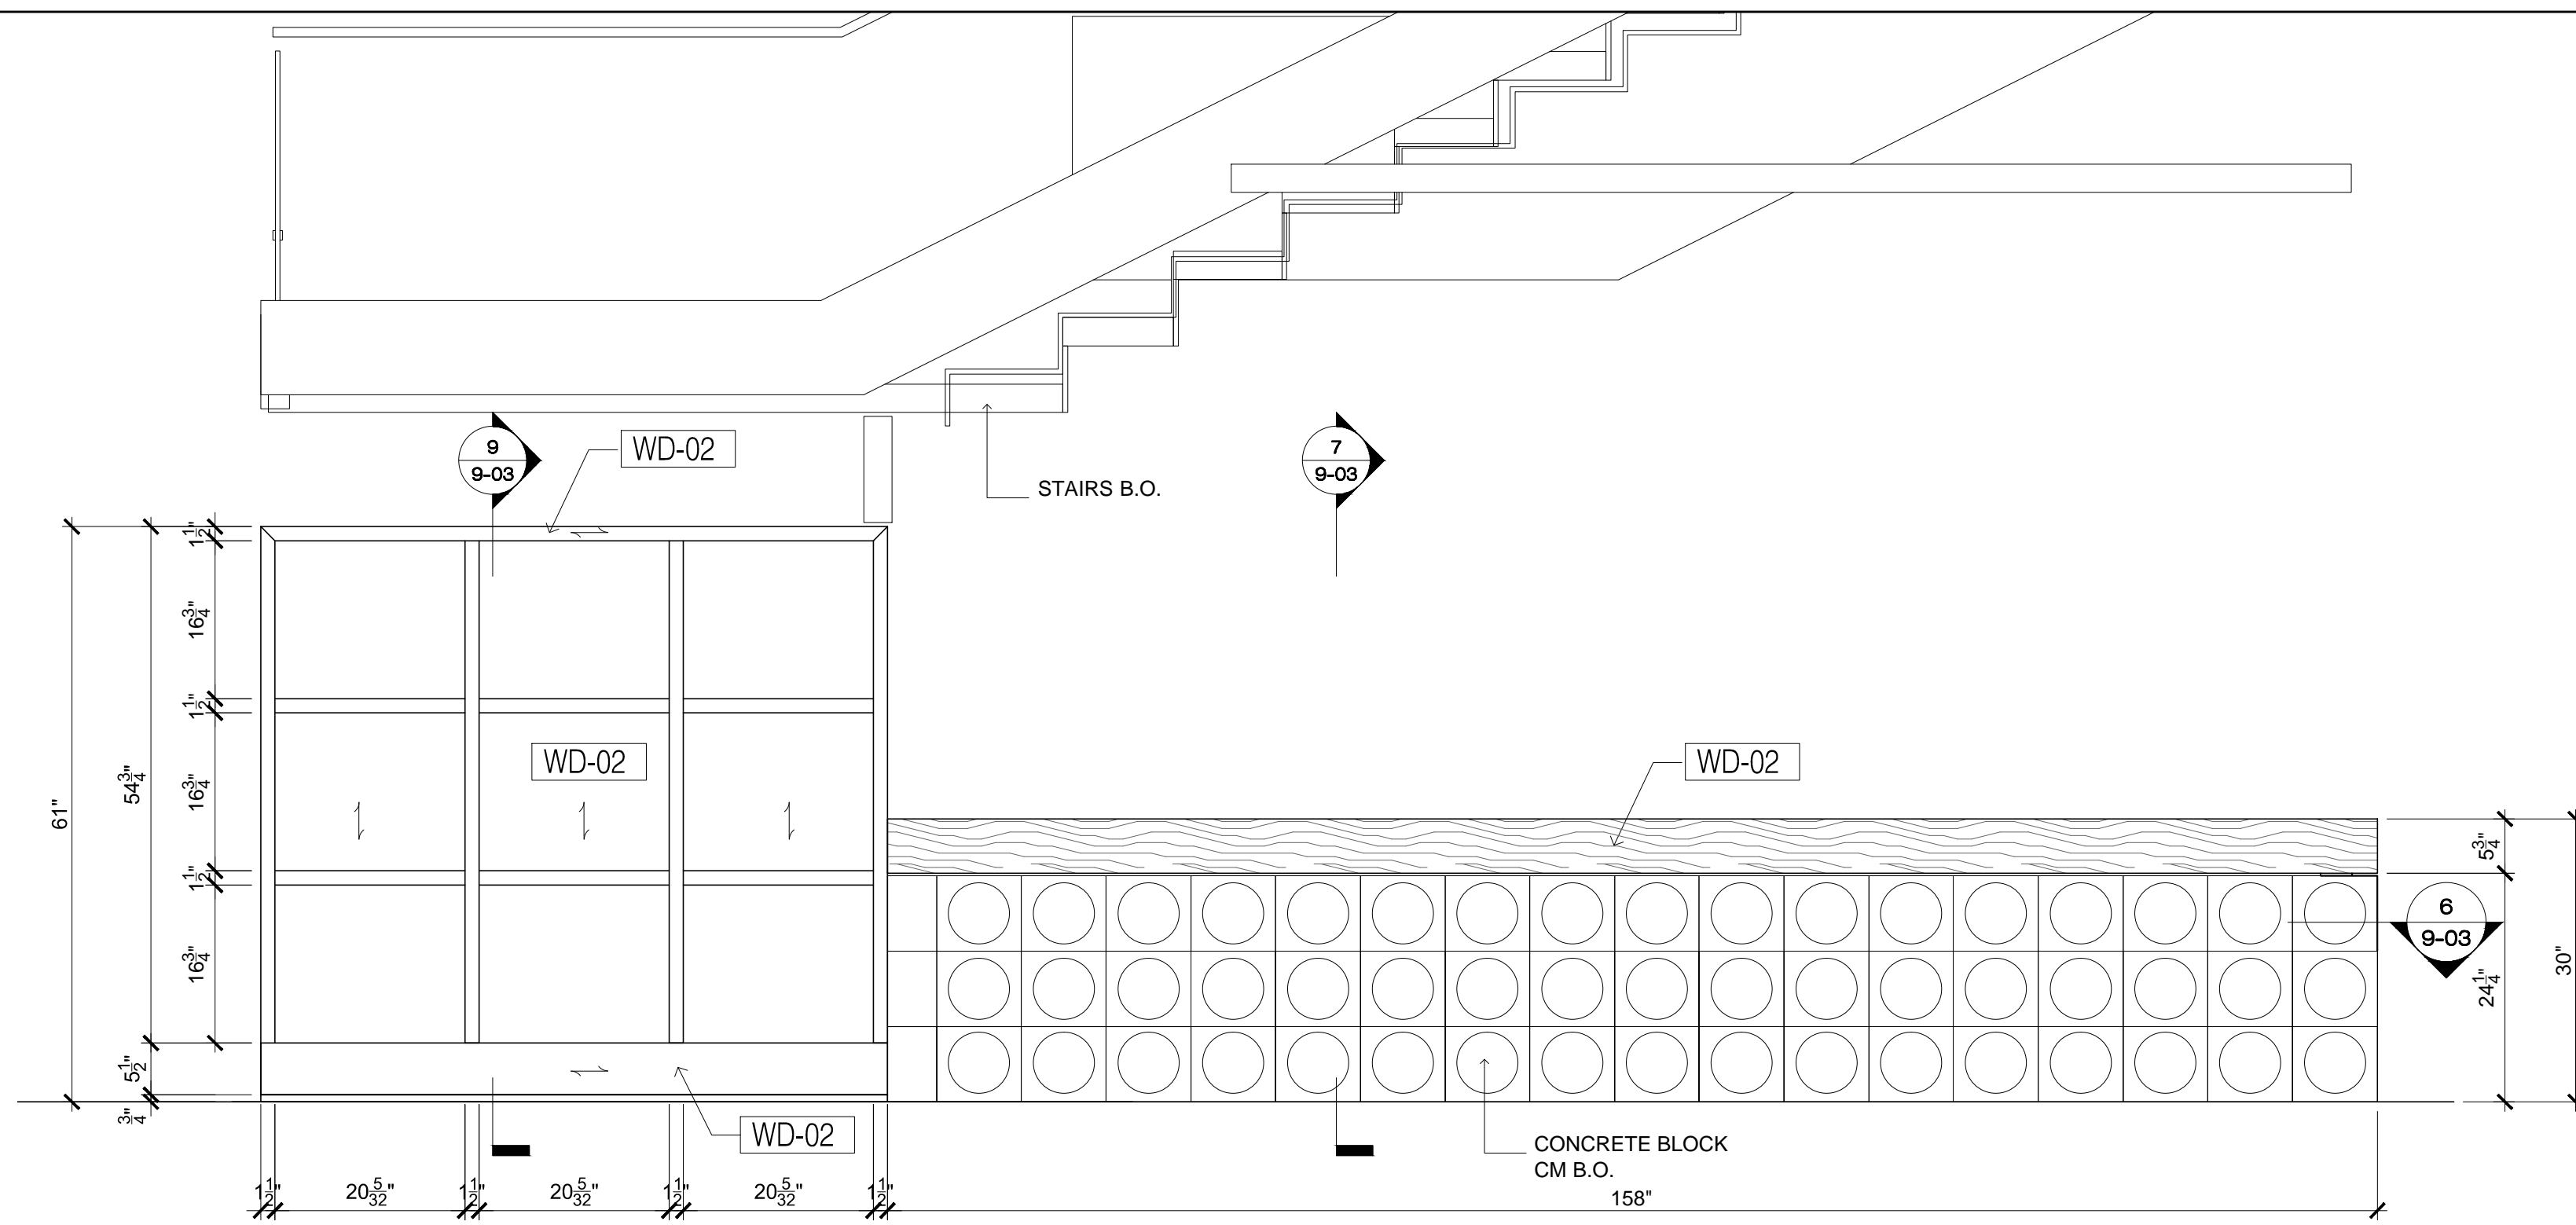


2 COMMUNITY BAR ELEVATION  
3/4" = 1'-0"

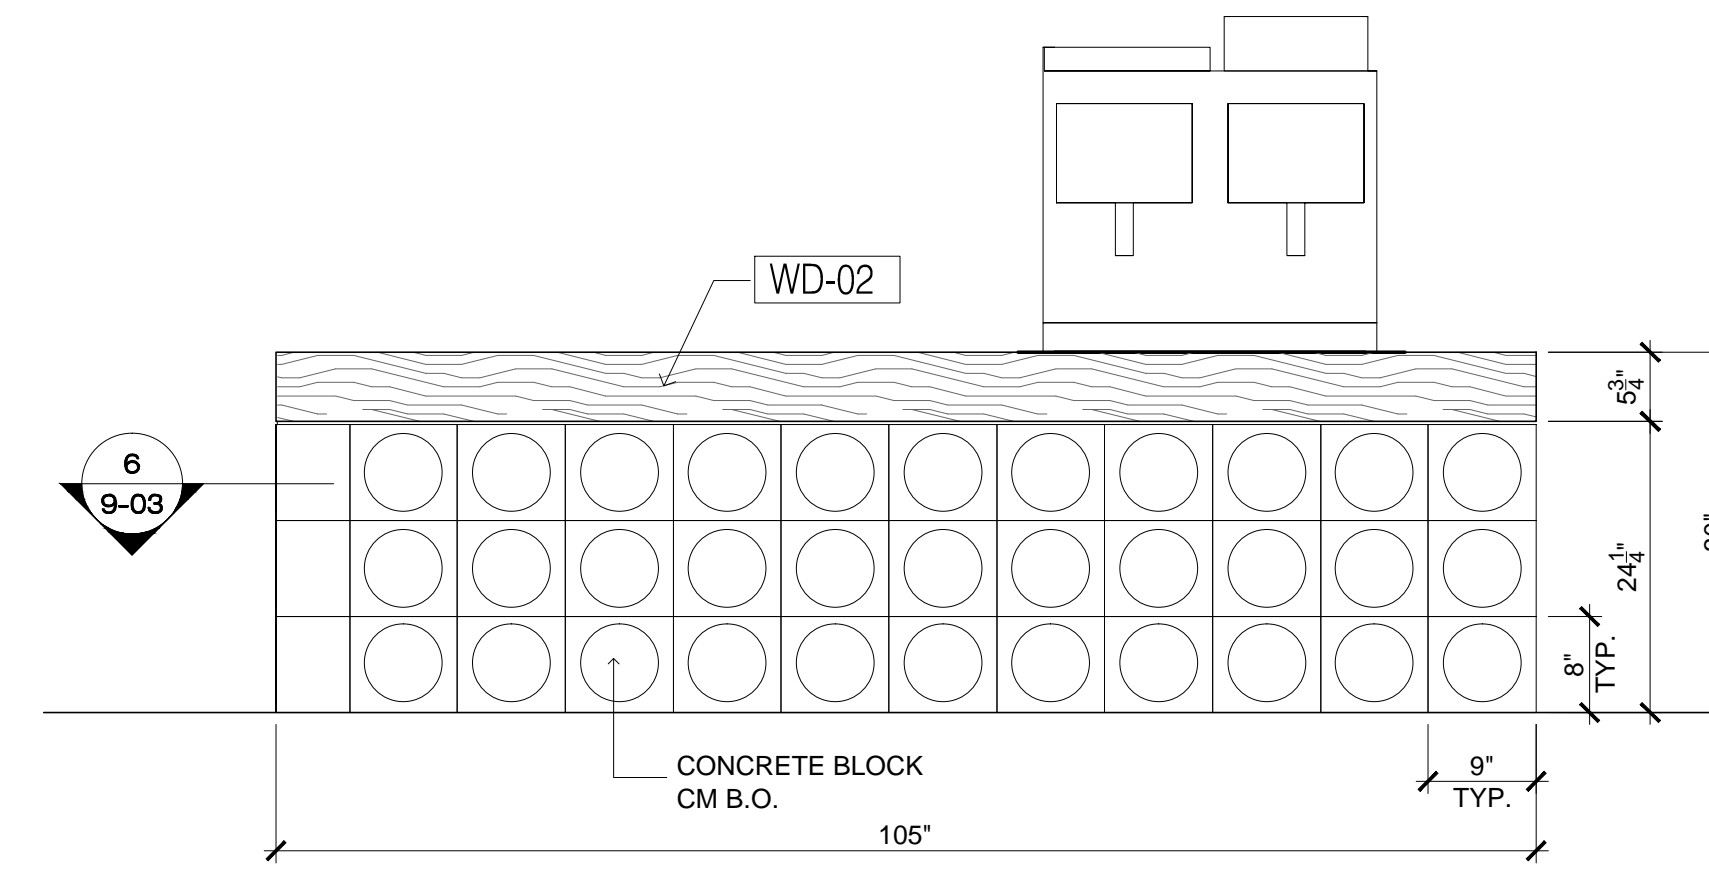


3 COMMUNITY BAR ELEVATION  
3/4" = 1'-0"

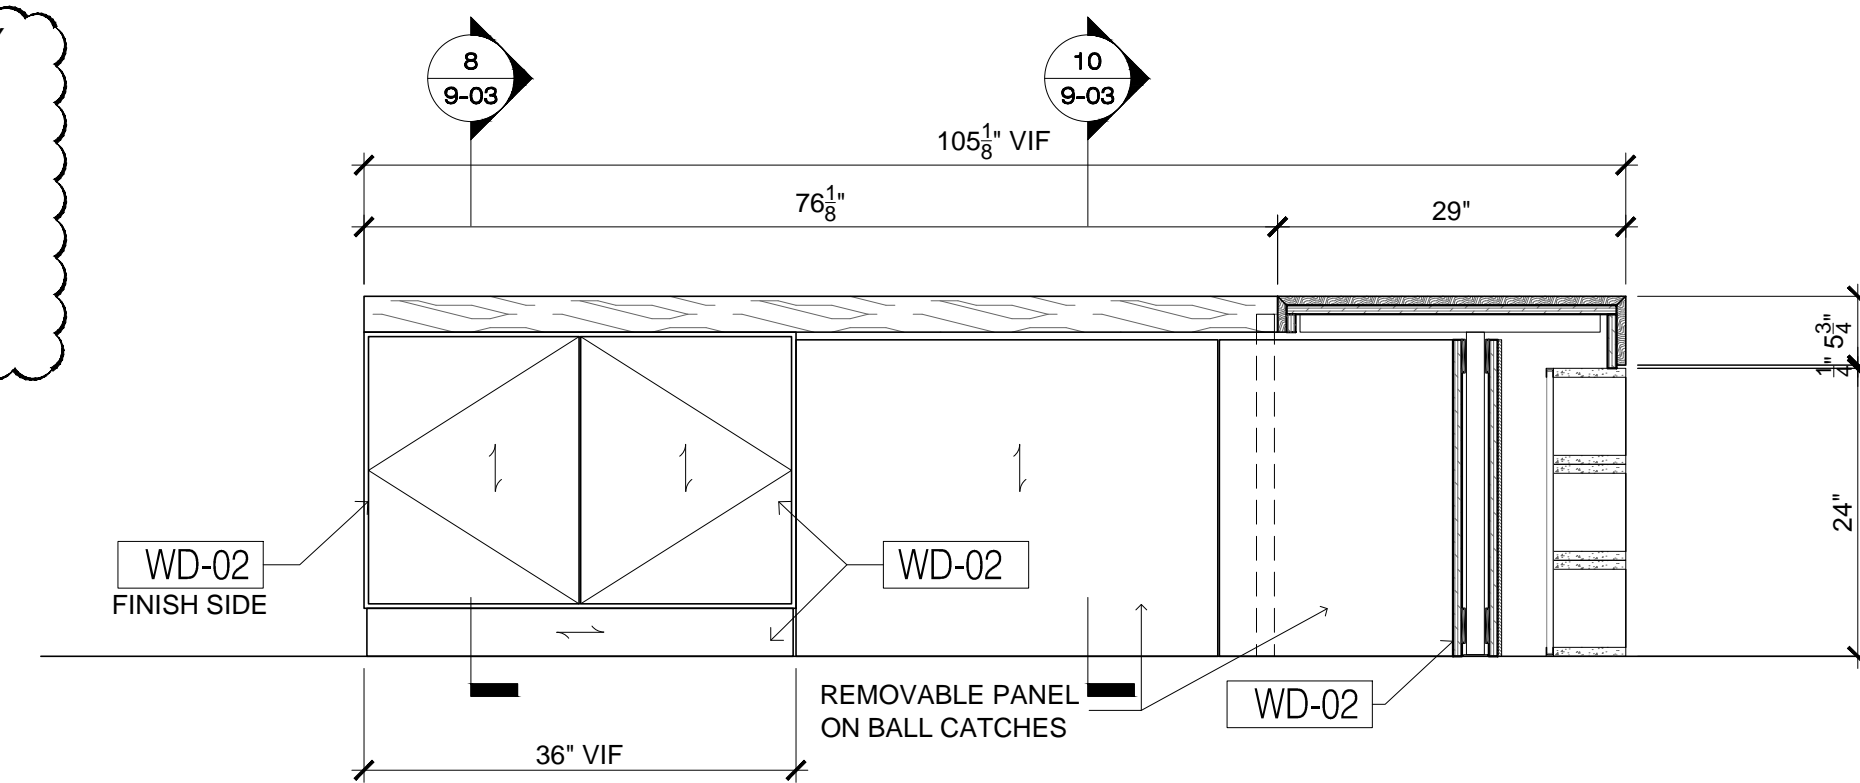

4 COMMUNITY BAR ELEVATION  
3/4" = 1'-0"

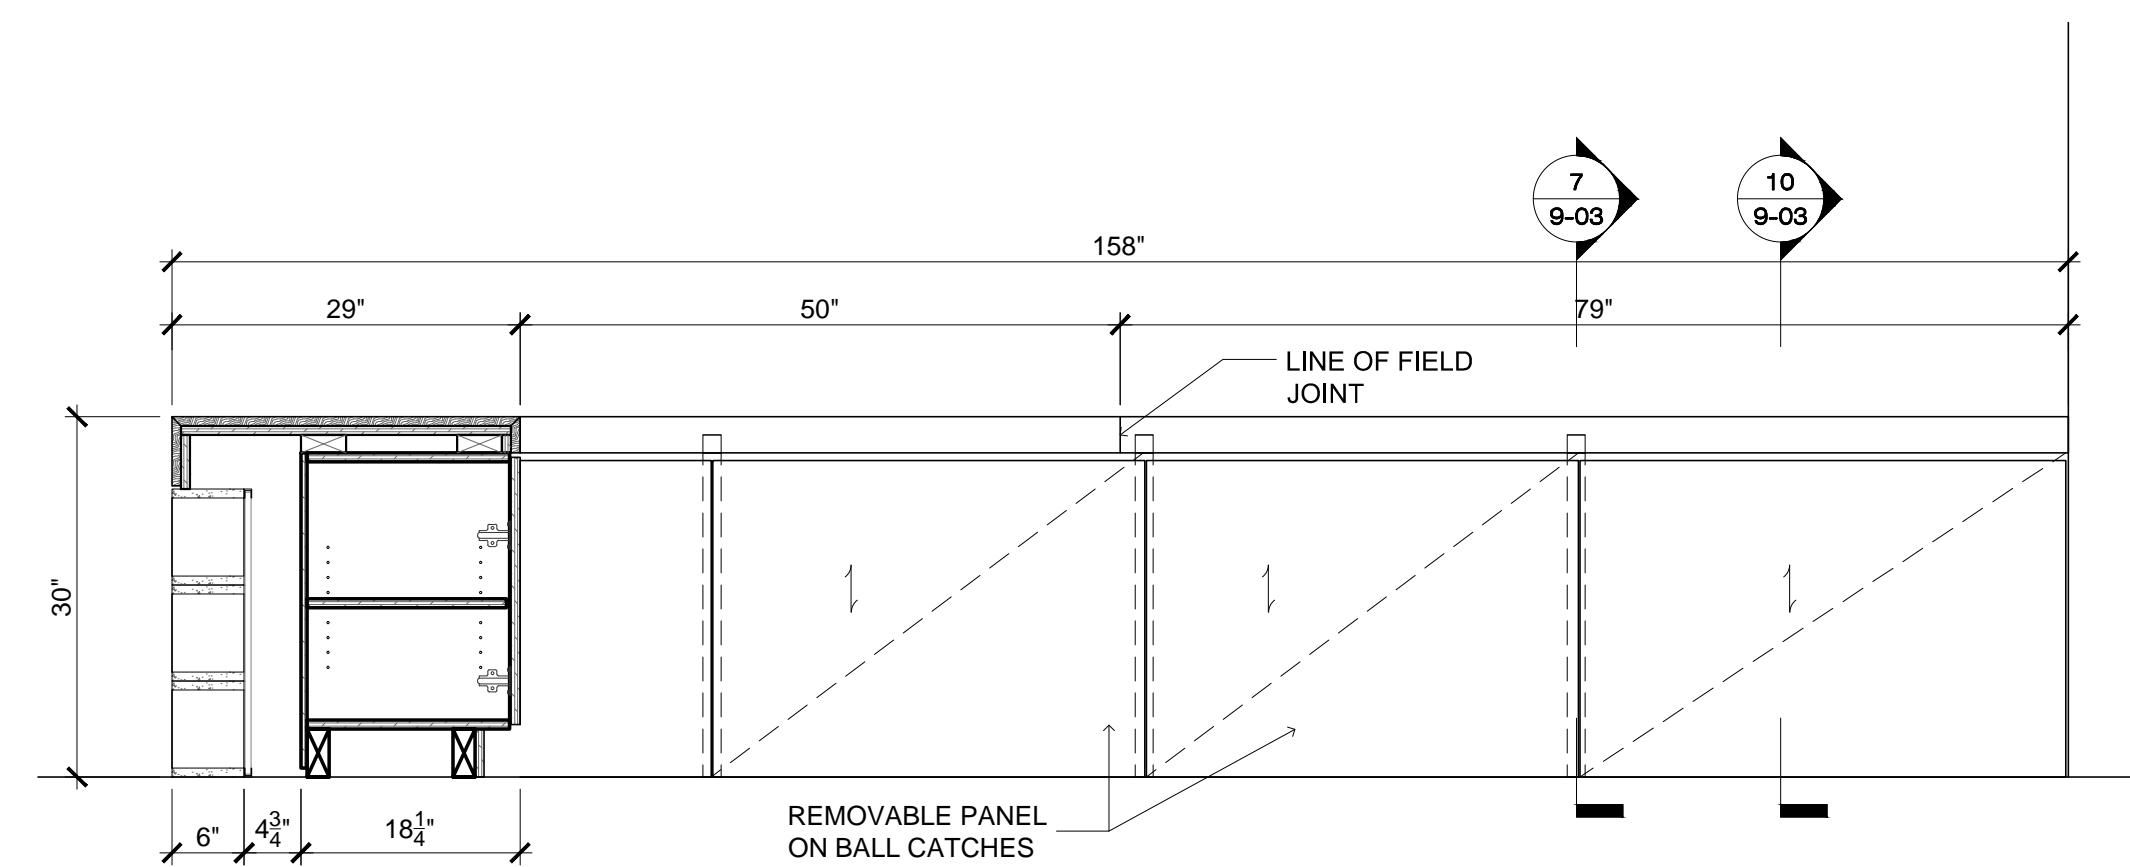


5 COMMUNITY BAR ELEVATION  
3/4" = 1'-0"

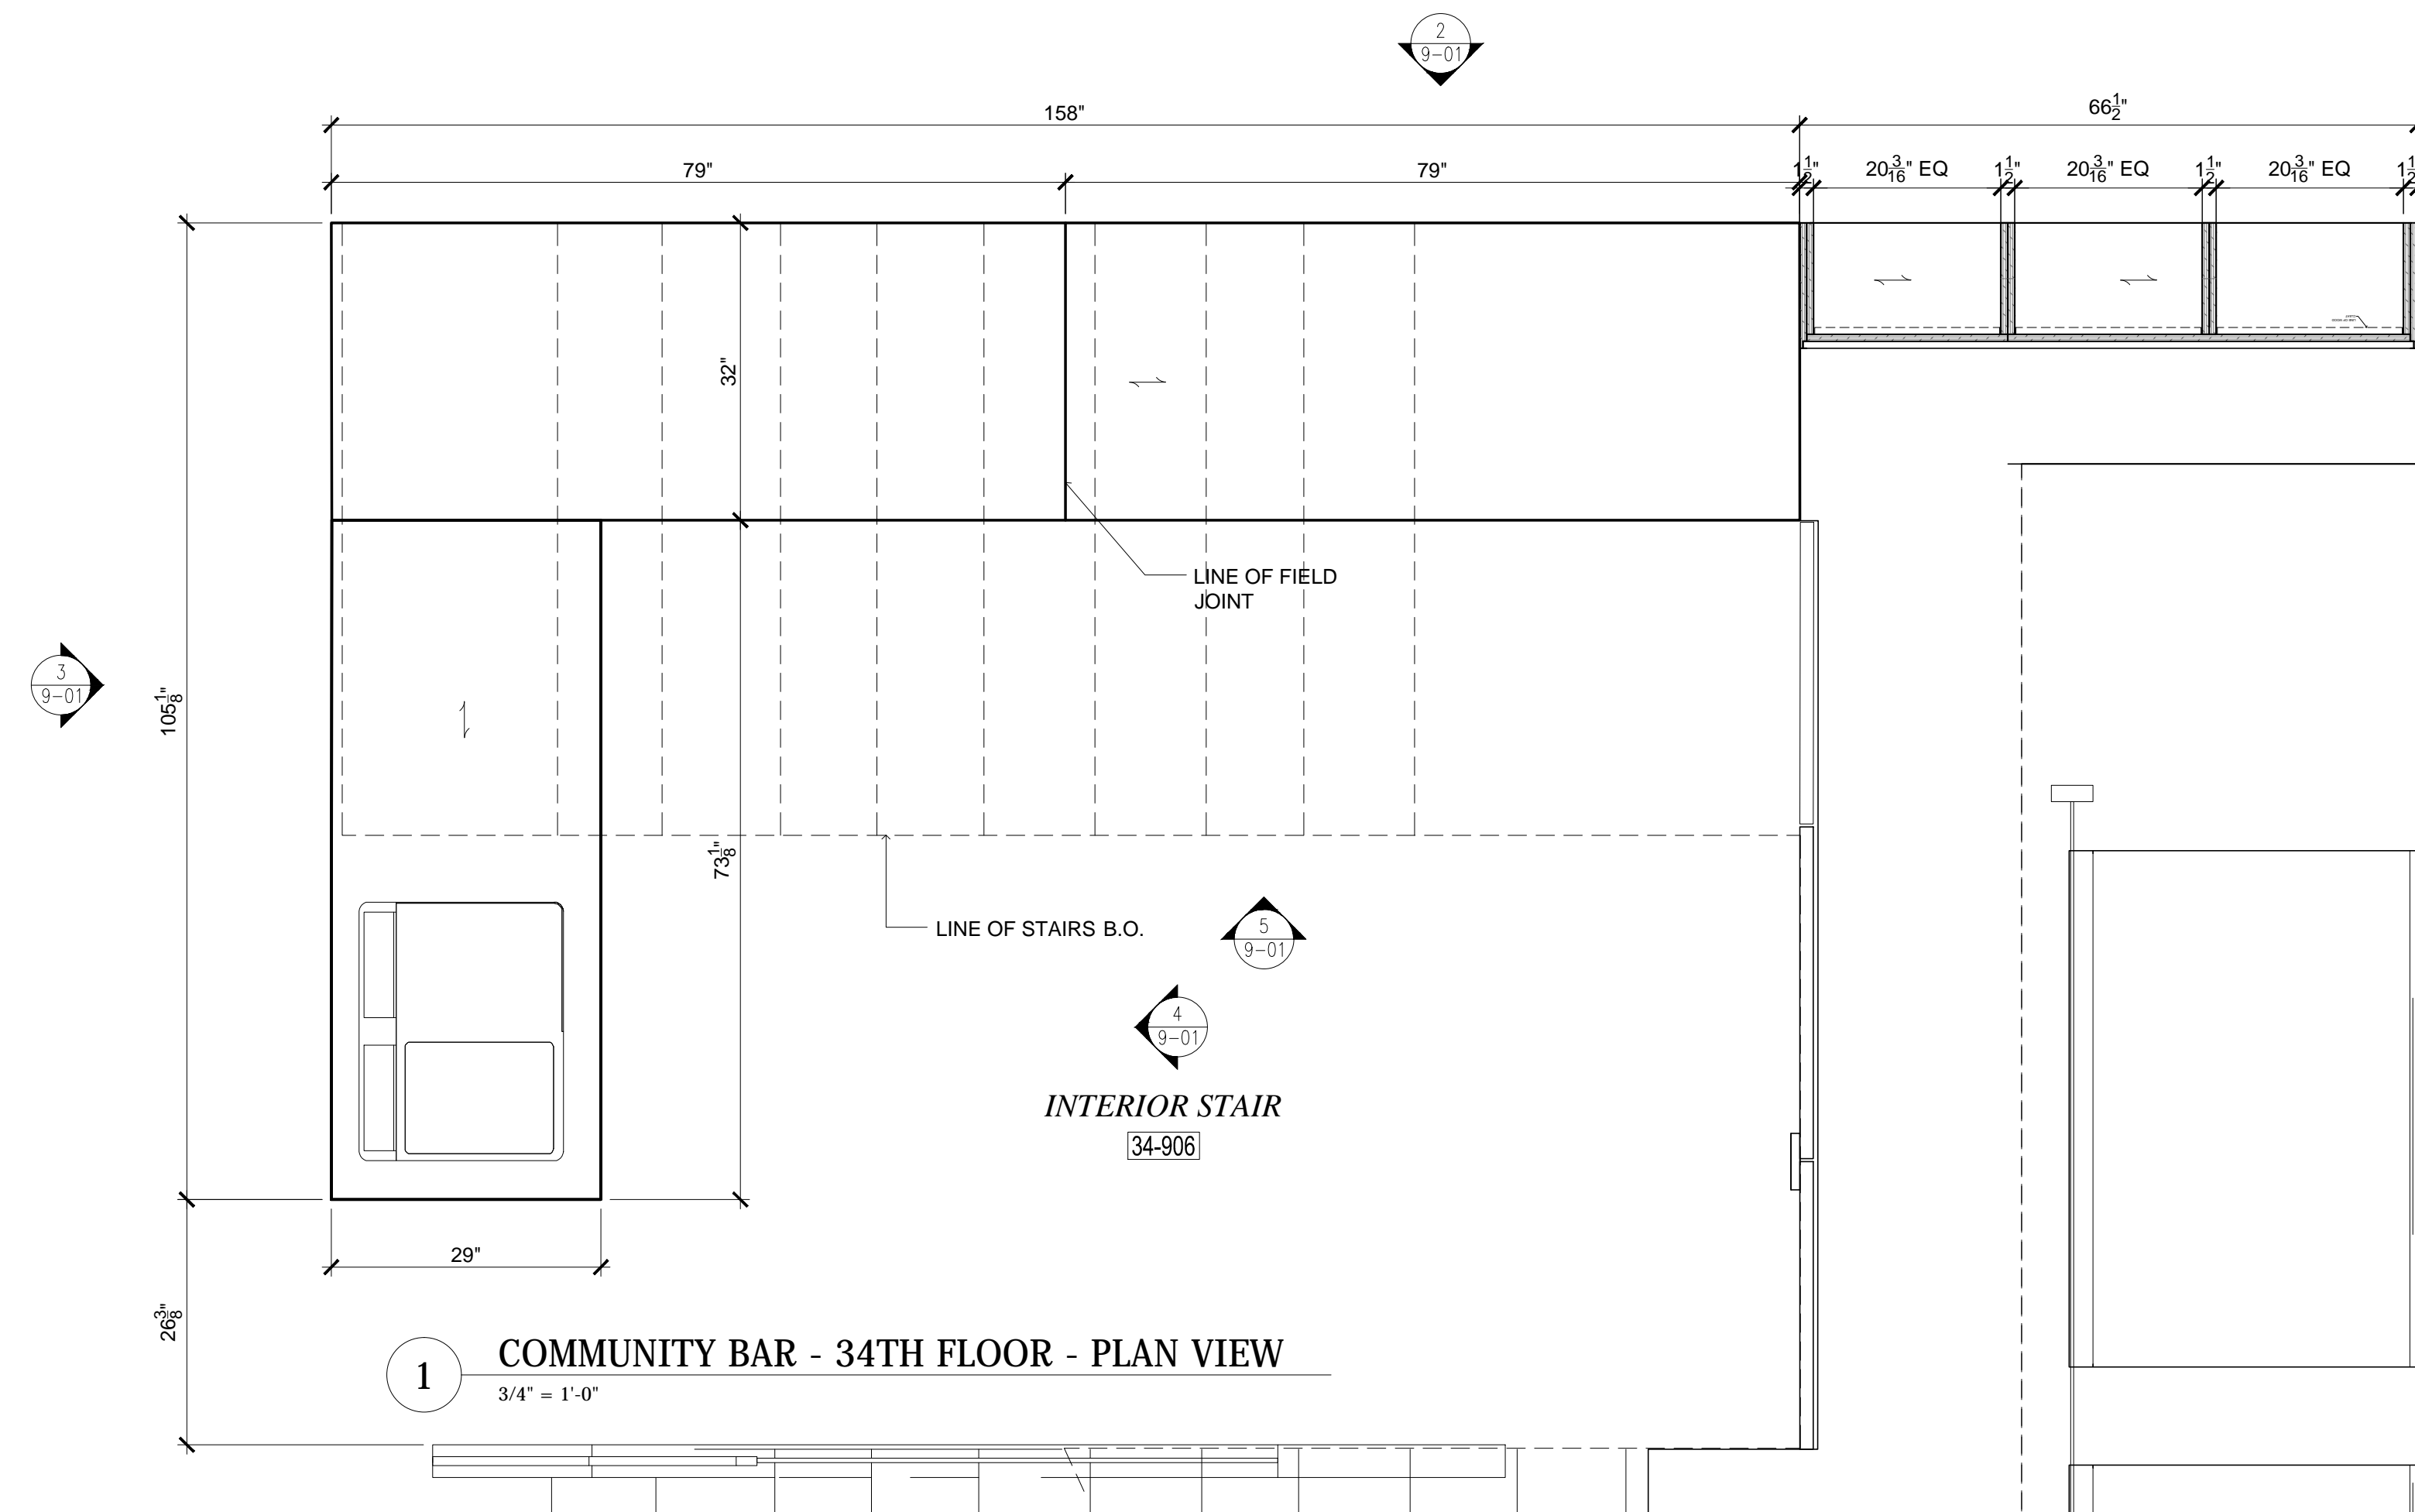

1 COMMUNITY BAR - 34TH FLOOR - PLAN VIEW  
3/4" = 1'-0"

ARCHT PLEASE PROVIDE/VERIFY  
- INTERIOR ELEVATIONS  
- LIGHT PANEL SPEC.  
- ACRYLIC SPEC.  
- APPLIANCES SPEC.  
- FINISHES  
- PULLS  
- COUNTER TOP THICKNESS

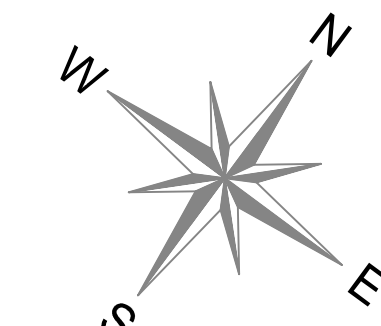


**GENERAL NOTES**  
1. SEE ARCHITECTURAL DWG FOR FINISH SCHEDULE  
2. ARCHITECT PLEASE CONFIRM ALL MARKED/NOTED CONDITIONS  
• GC TO COORDINATE EXACT LOCATION OF OUTLET WITH MILLWORK  
• GC TO PROVIDE ALL NECESSARY BLOCKING AS REQUIRED

FINISHES SCHEDULE				
CODE	MFR	MODEL NUMBER	COLOR	FINISH
WD-02	BESTMARK	WOOD VENEER	NATURAL BIRCH, MATTE	
HARDWARE SCHEDULE				
- OUTRIGGER SUPPORT - SEE ISOMETRIC				
- EUROPEAN HINGES BY 'BLUM'				
- PIN SHELF SUPPORT BY HAFELE				
- TWIN BALL CATCHES BY HAFELE				


DATE:	04.17.19
NAME:	BB
NO.:	1
REVISIONS:	SUBMISSION FOR APPROVAL
<b>SAMPLE PROJECT</b>	
<b>Firepoint</b> Accelerating Excellence	
DATE :	04.17.19
DRAWN BY :	BB
ARCHITECT :	VOCON PARTNERS, LLC Architects
CONTRACTOR :	WE WORK
DRAWING TITLE :	COMMUNITY BAR PLAN VIEW AND ELEVATIONS
ROOM OR SPACE :	34-302
FLOOR :	34th
PROJECT NUMBER:	516
DRAWING NUMBER:	9-01
1 OF 3	





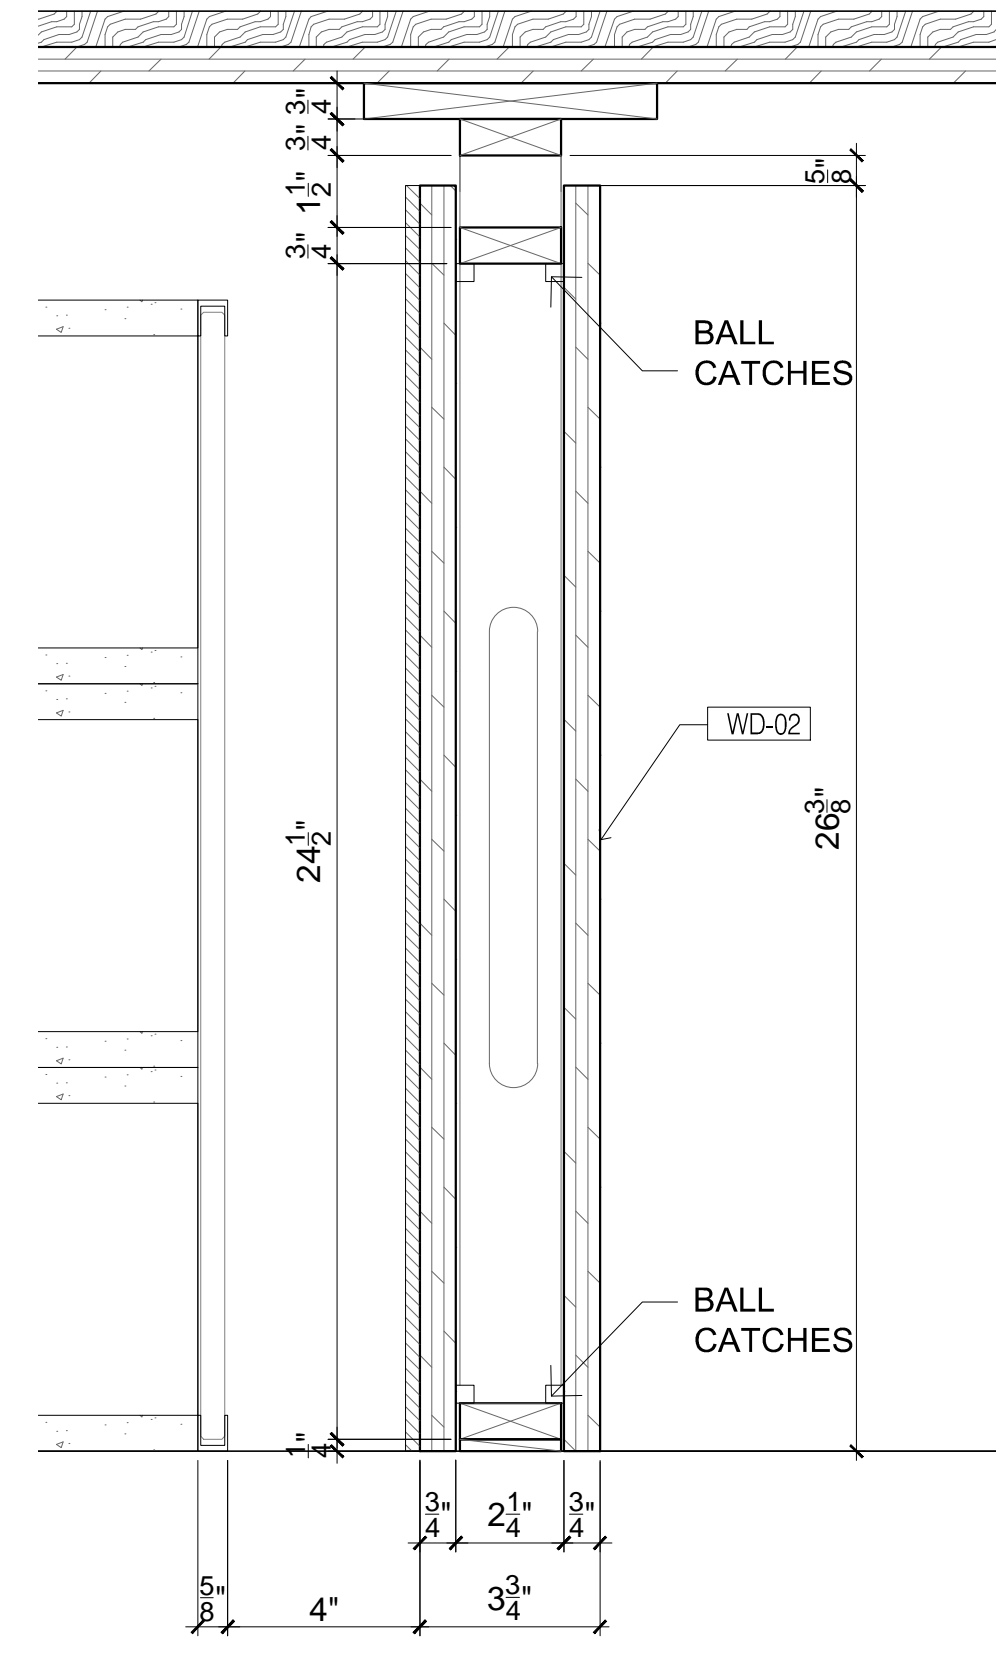

10 COMMUNITY BAR - SECTION  
3" = 1'-0"

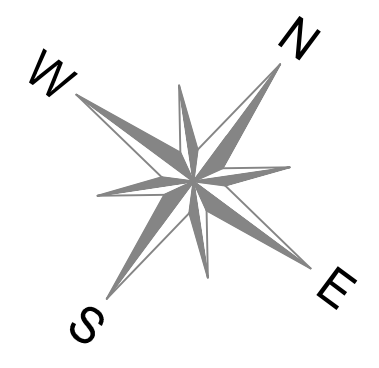

FINISHES SCHEDULE				
CODE	MFR	MODEL NUMBER	COLOR	FINISH
WD-02	BESTMARK	WOOD VENEER	NATURAL BIRCH, MATTE	
HARDWARE SCHEDULE				
<ul style="list-style-type: none"> <li>- OUTRIGGER SUPPORT - SEE ISOMETRIC</li> <li>- EUROPEAN HINGES BY 'BLUM'</li> <li>- PIN SHELF SUPPORT BY HAFELE</li> <li>- TWIN BALL CATCHES BY HAFELE</li> </ul>				

- GENERAL NOTES**
- SEE ARCHITECTURAL DWG FOR FINISH SCHEDULE
  - ARCHITECT PLEASE CONFIRM ALL MARKED/NOTED CONDITIONS
- GC TO COORDINATE EXACT LOCATION OF OUTLET WITH MILLWORKS
  - GC TO PROVIDE ALL NECESSARY BLOCKING AS REQUIRED

DATE:	04.14.19
NAME:	BB
NO.:	1
REVISIONS:	SUBMISSION FOR APPROVAL

**SAMPLE PROJECT**




DATE : 04.17.19  
 DRAWN BY : BB  
 ARCHITECT : VOCON PARTNERS, LLC Architects  
 CONTRACTOR : WE WORK


DRAWING TITLE : COMMUNITY BAR VERTICAL SECTION AND DETAILS

ROOM OR SPACE : 34-302 FLOOR : 34th  
 PROJECT NUMBER : 516


DRAWING NUMBER : 9-03  
 3 OF 3

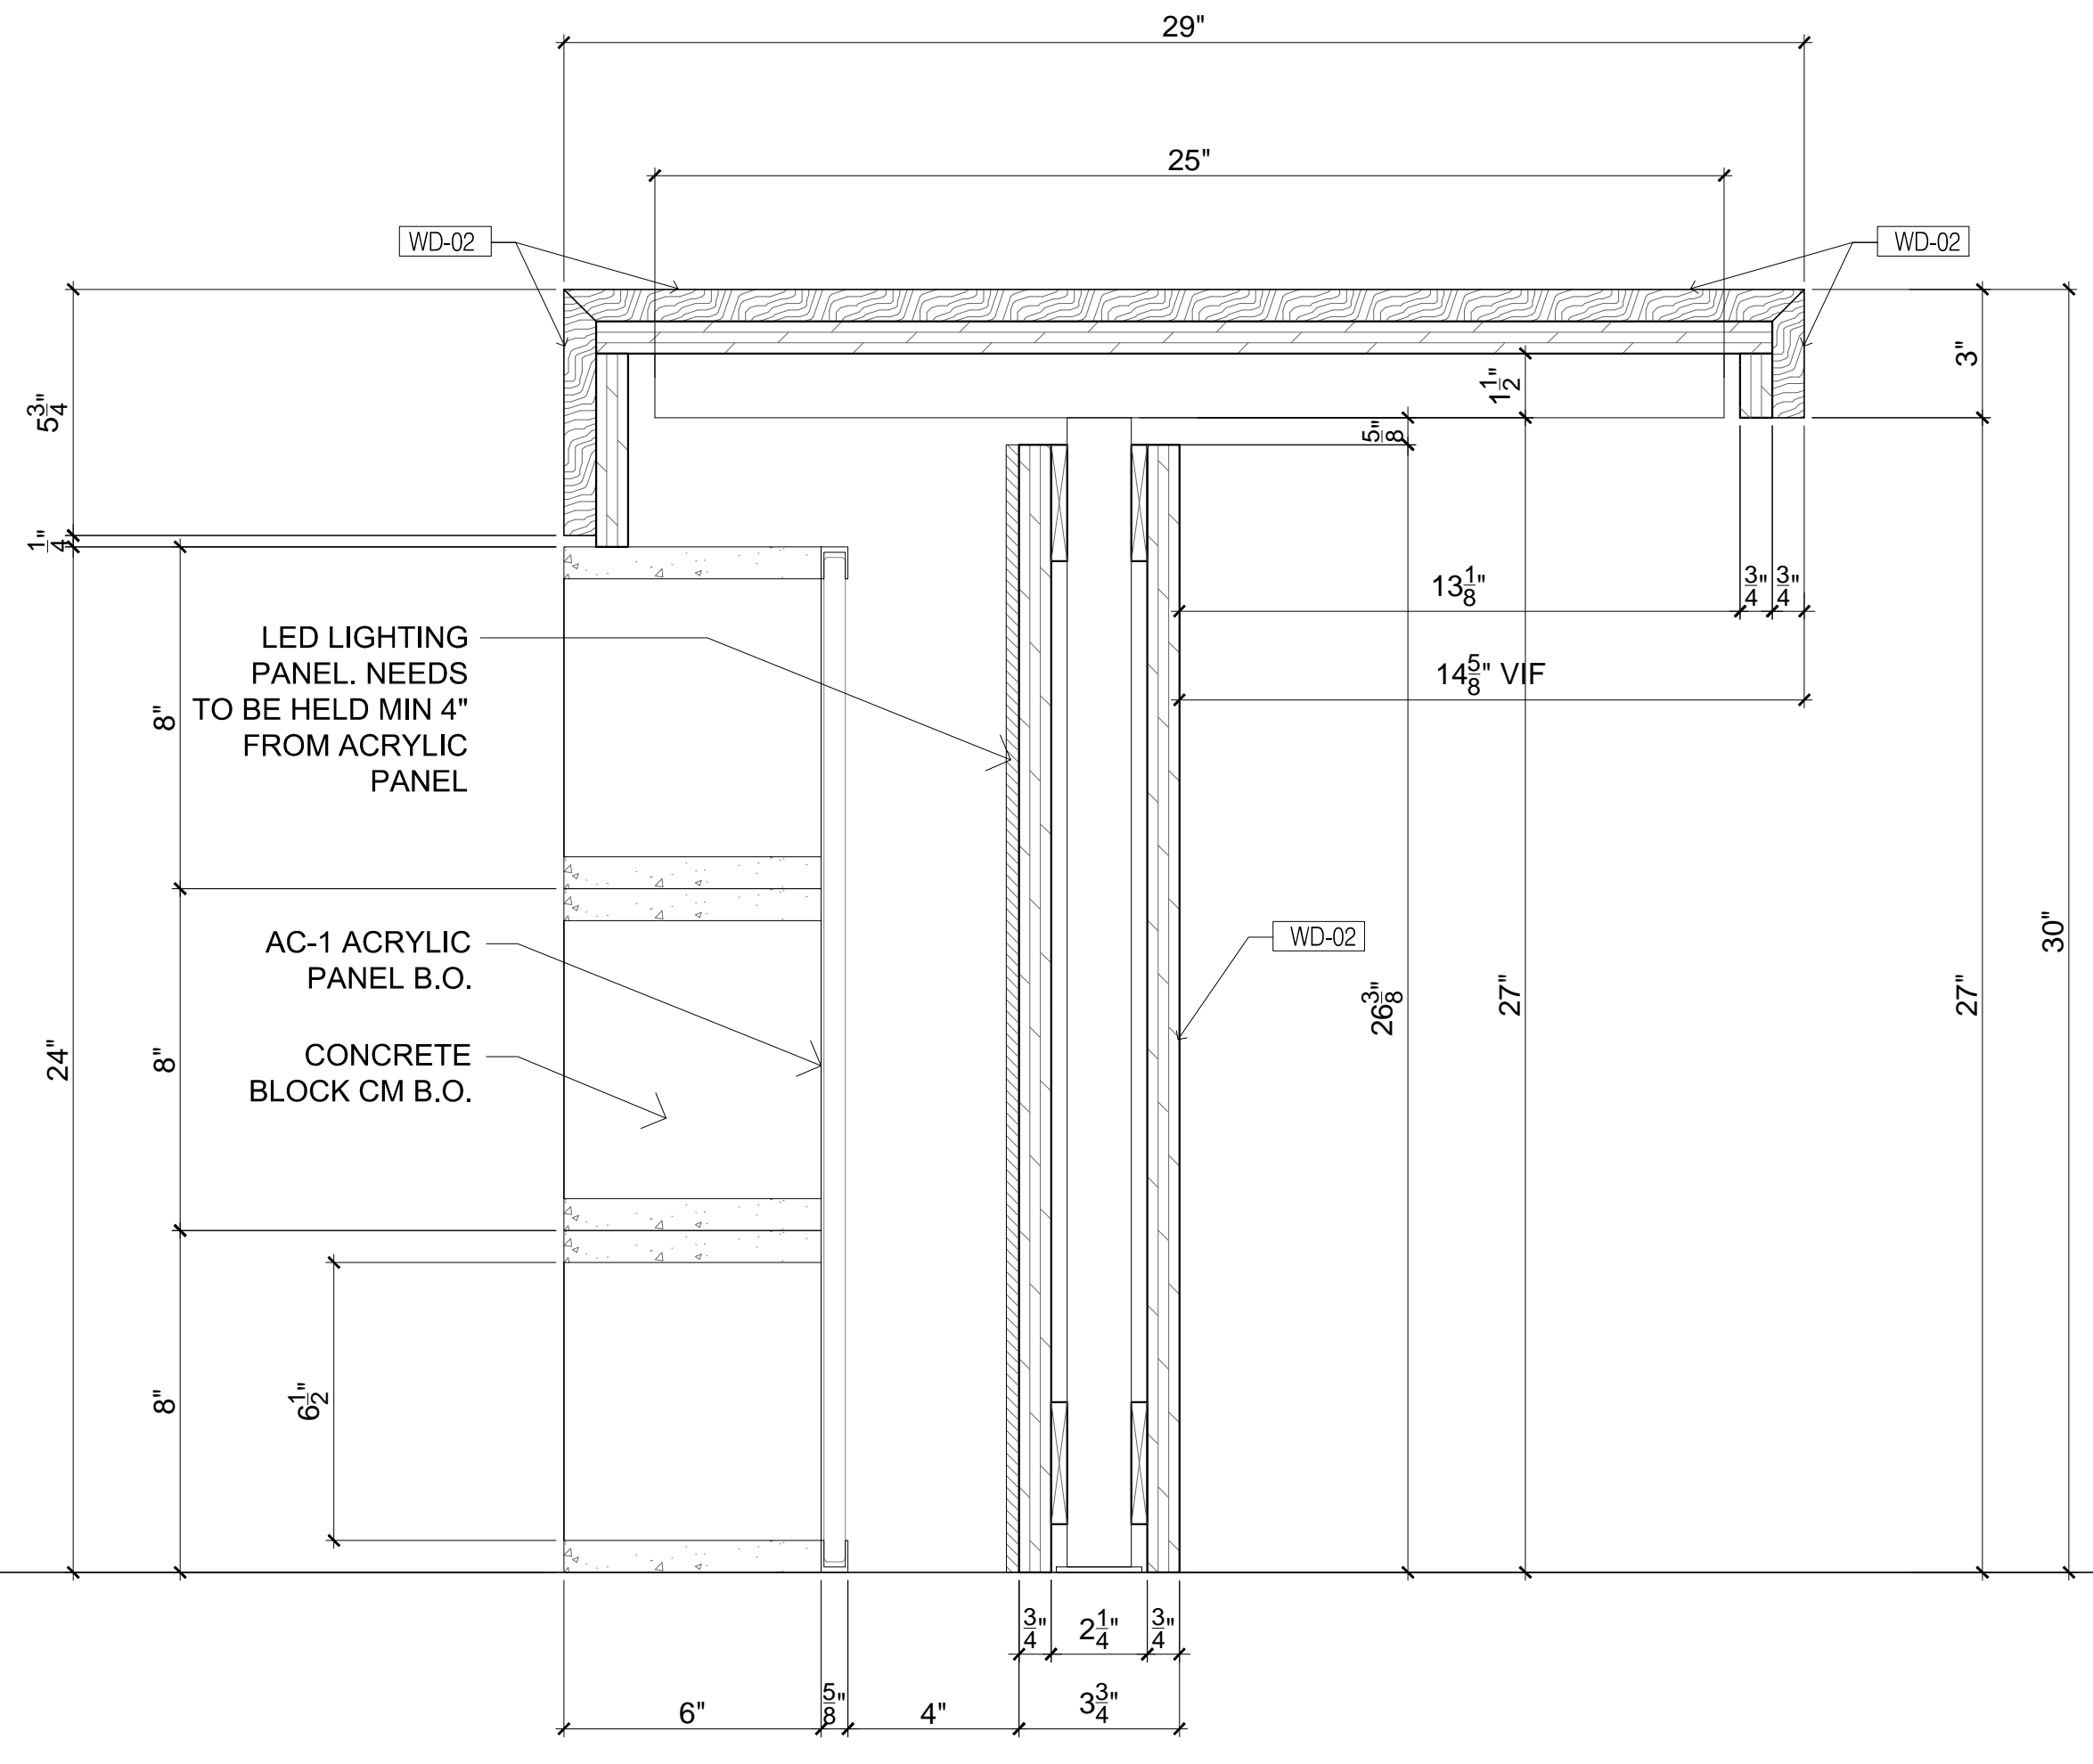


7 COMMUNITY BAR - SECTION  
3" = 1'-0"

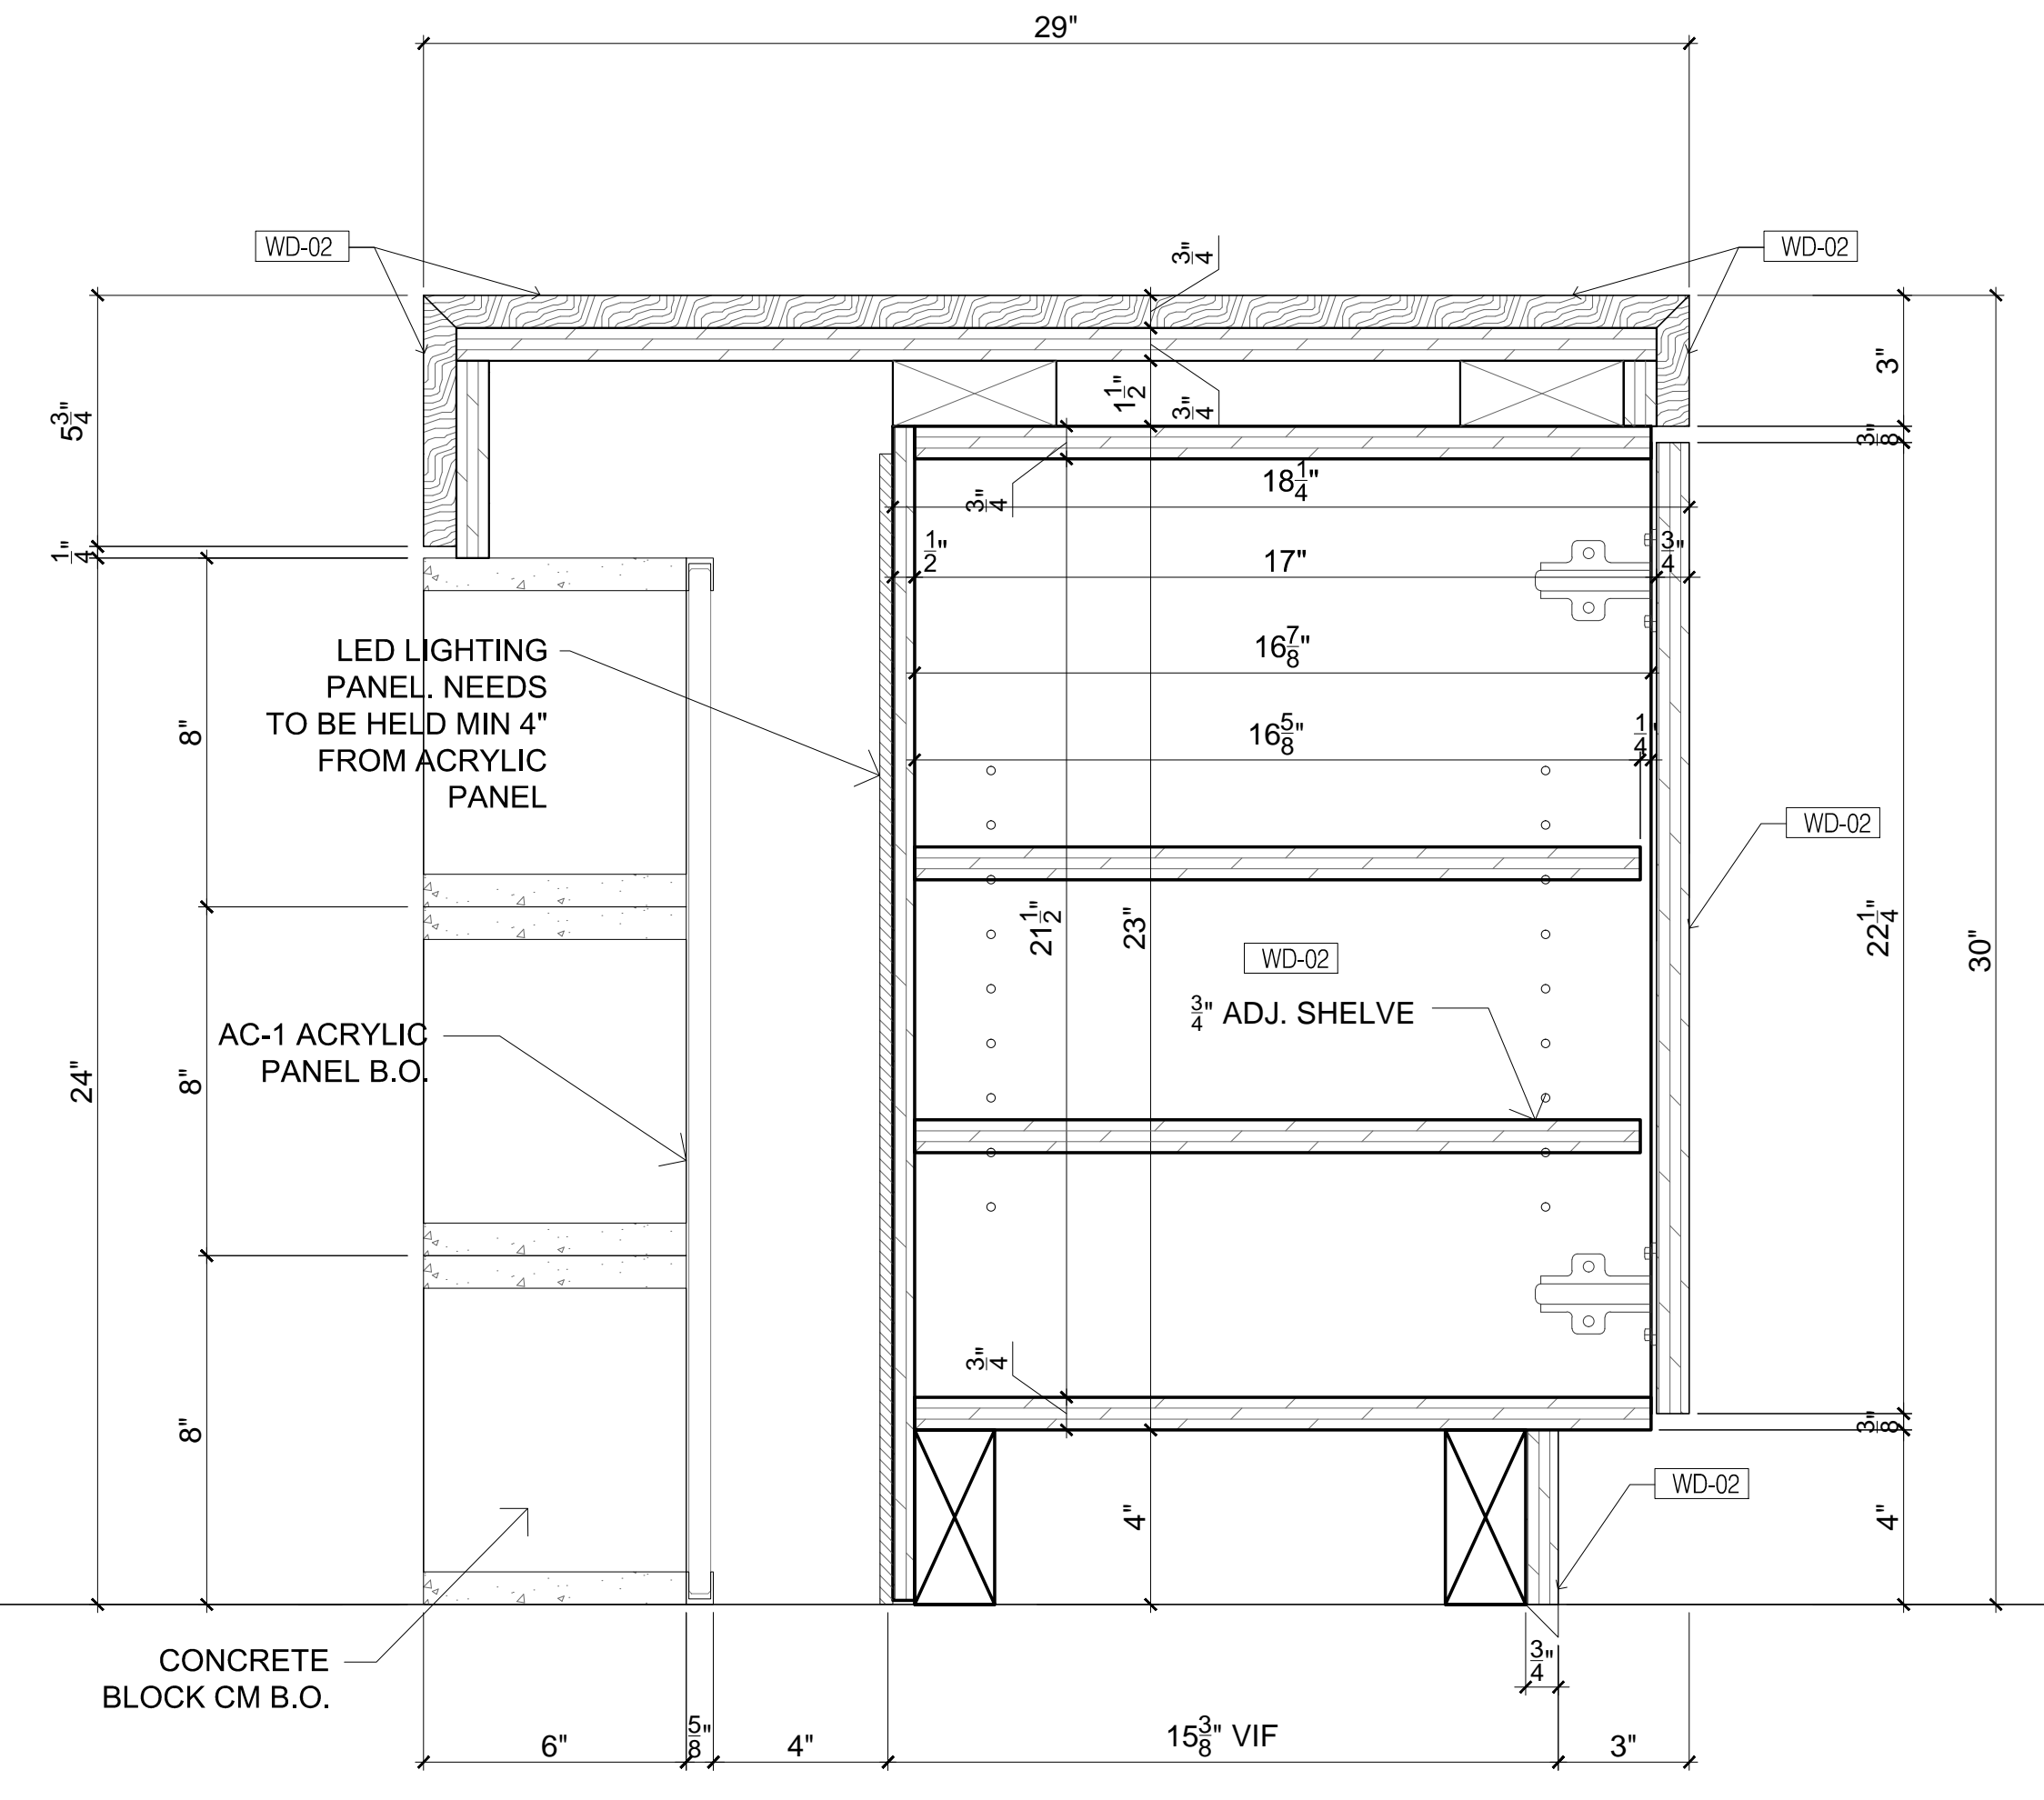

8 COMMUNITY BAR - SECTION  
3" = 1'-0"

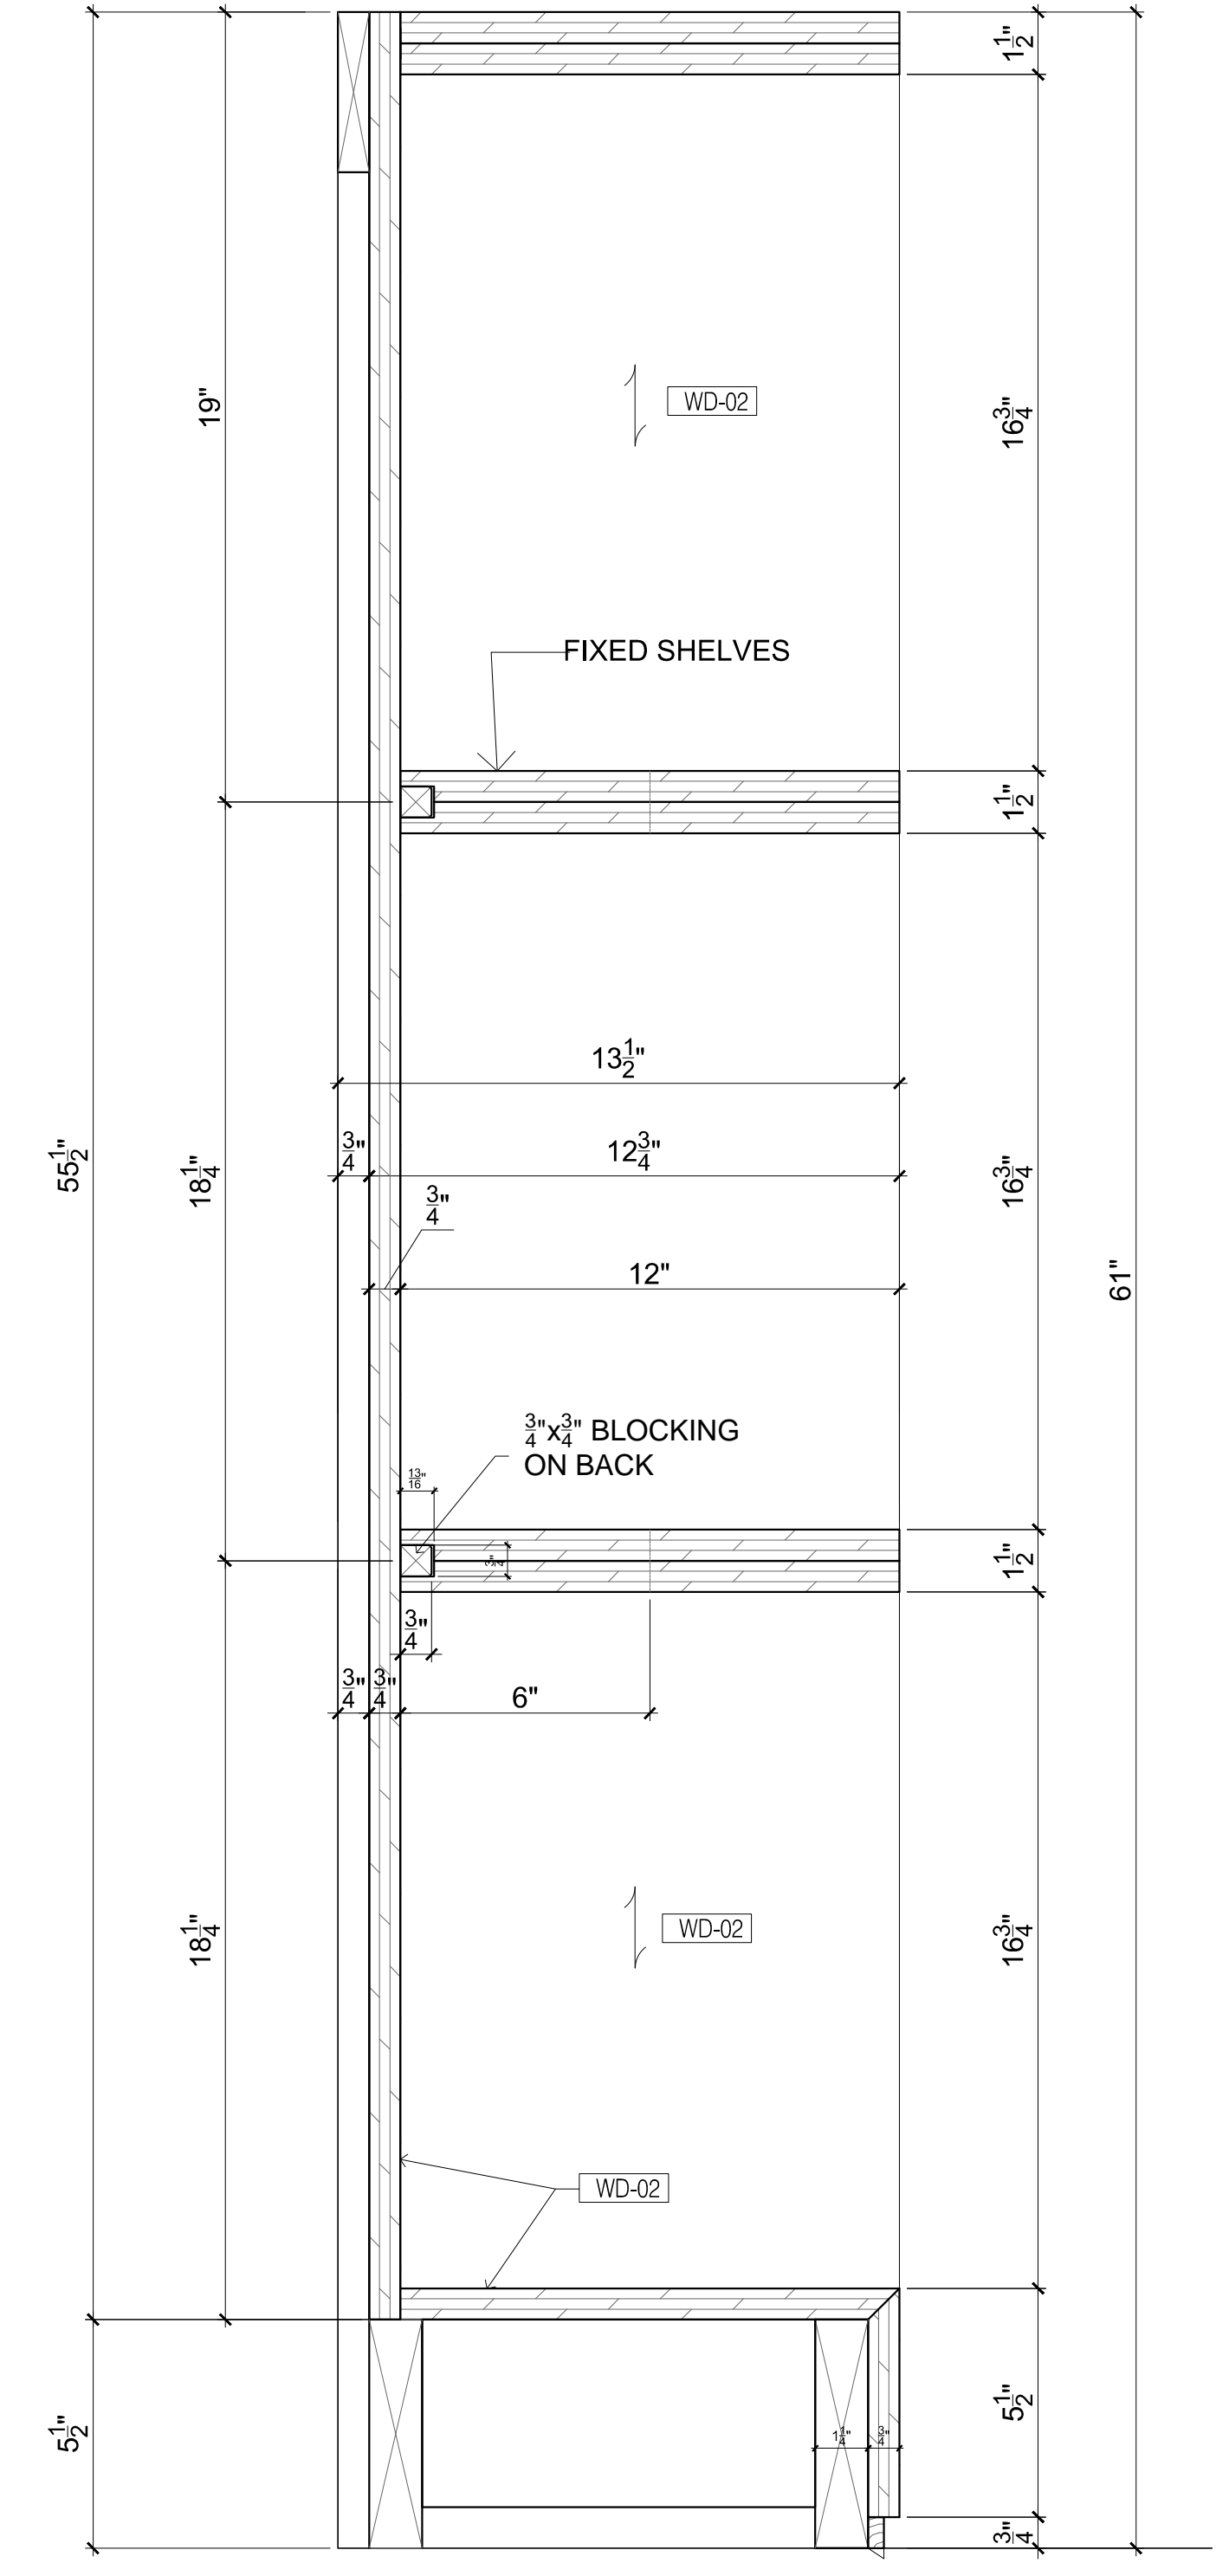


9 BOOKCASE - SECTION  
3" = 1'-0"

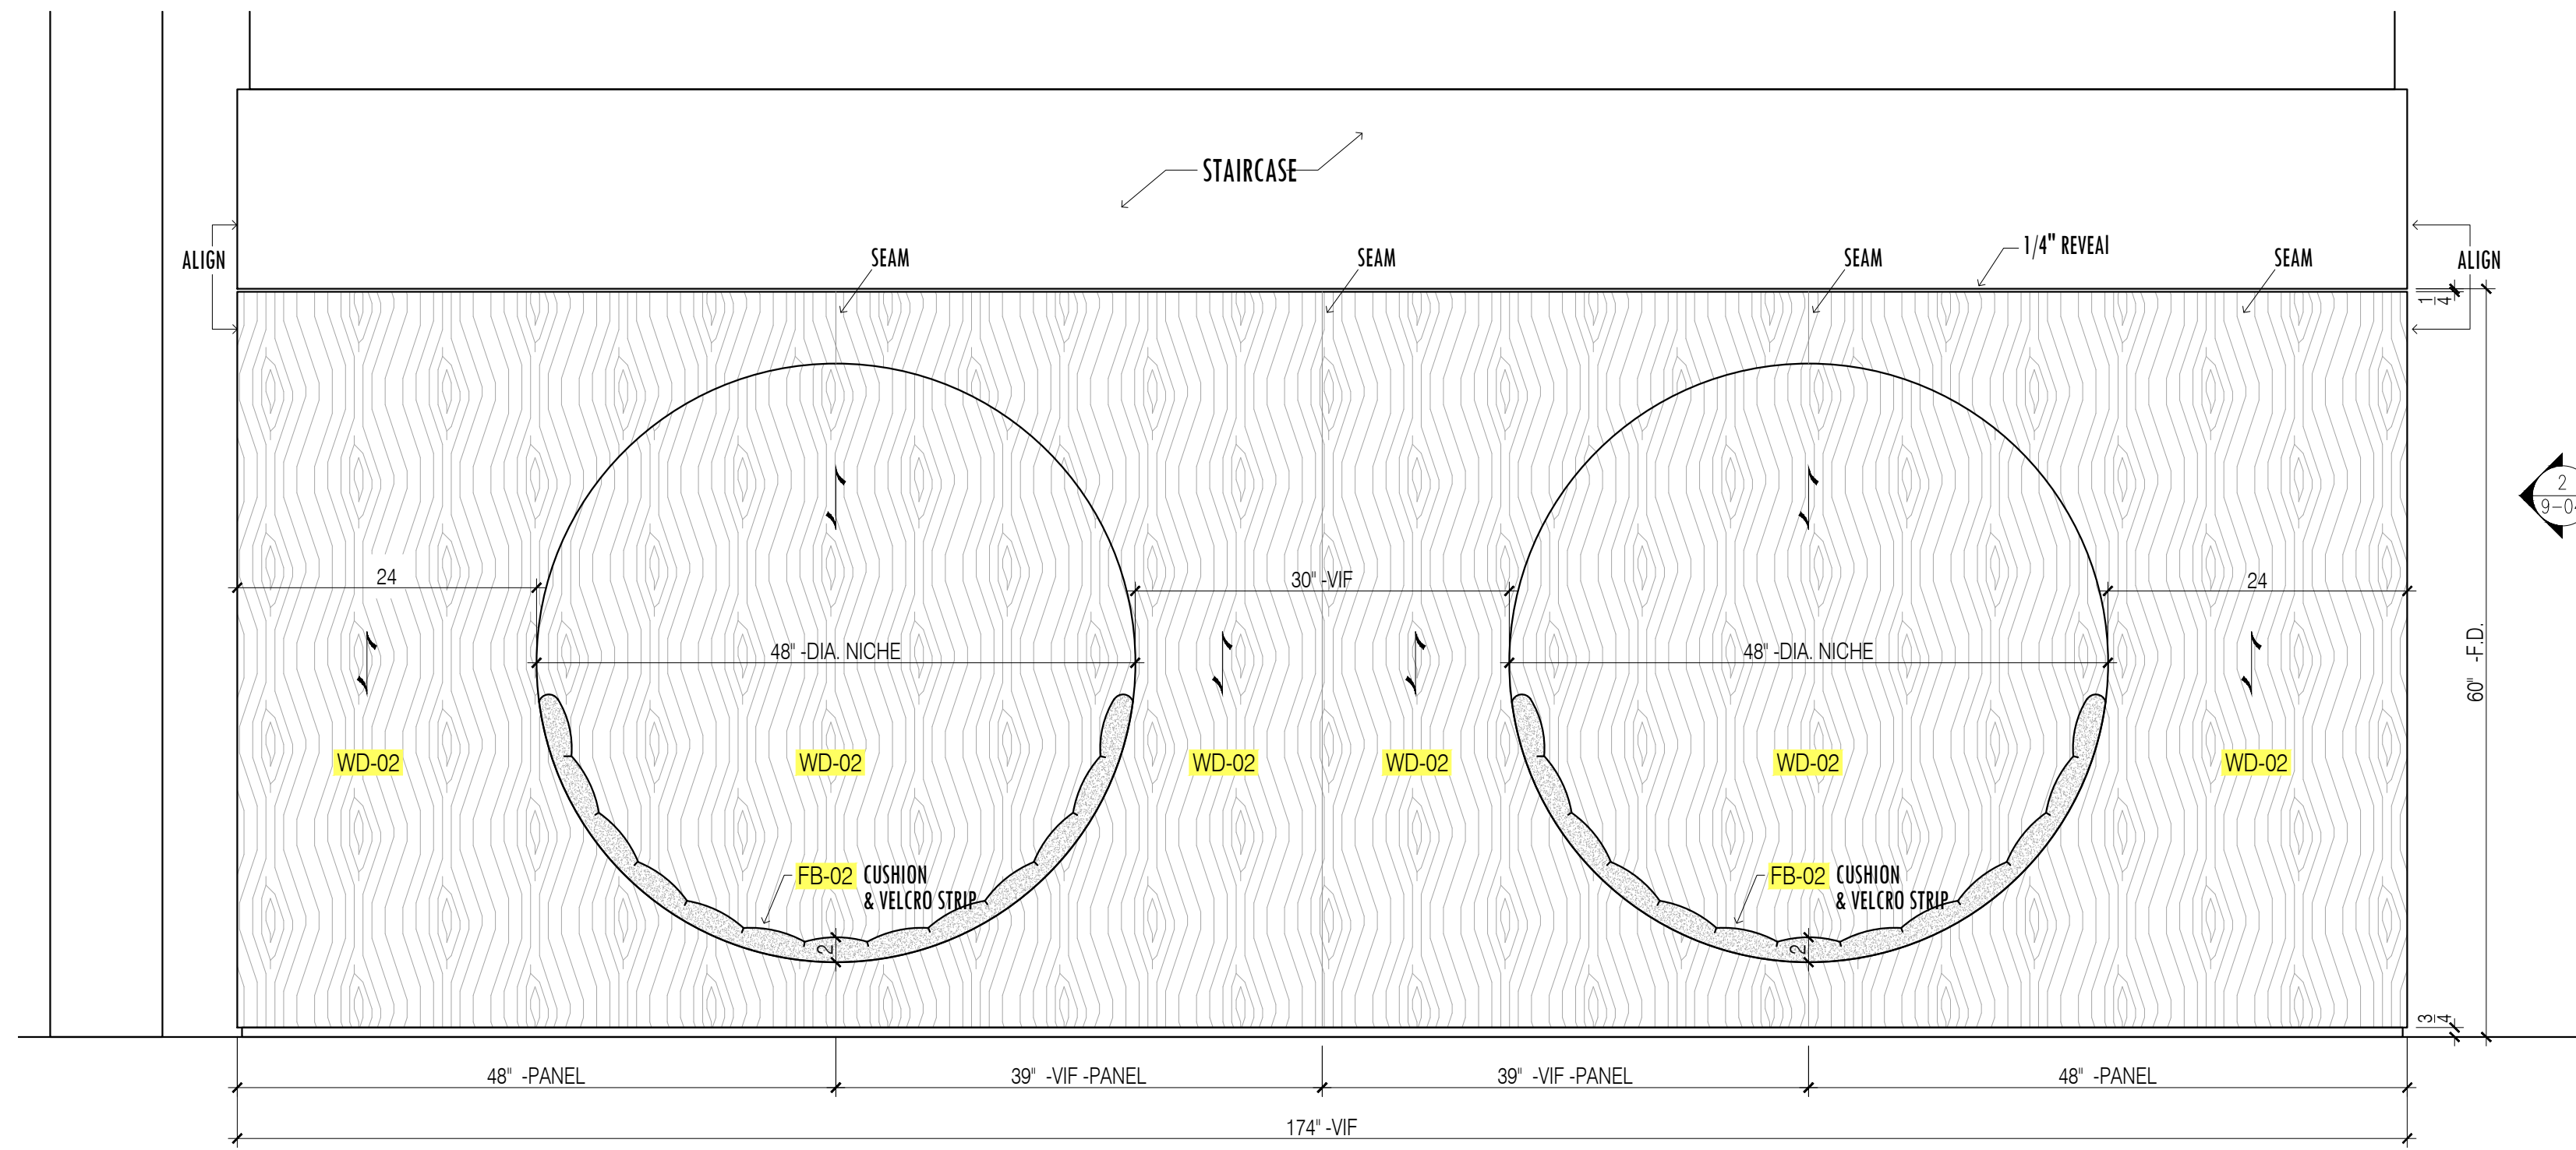


1 ELEVATION  
SCALE: 1"=1'-0"


NOTE:  
ARCHITECT, PLEASE CONFIRM ALL WOOD GRAIN DIRECTIONS.

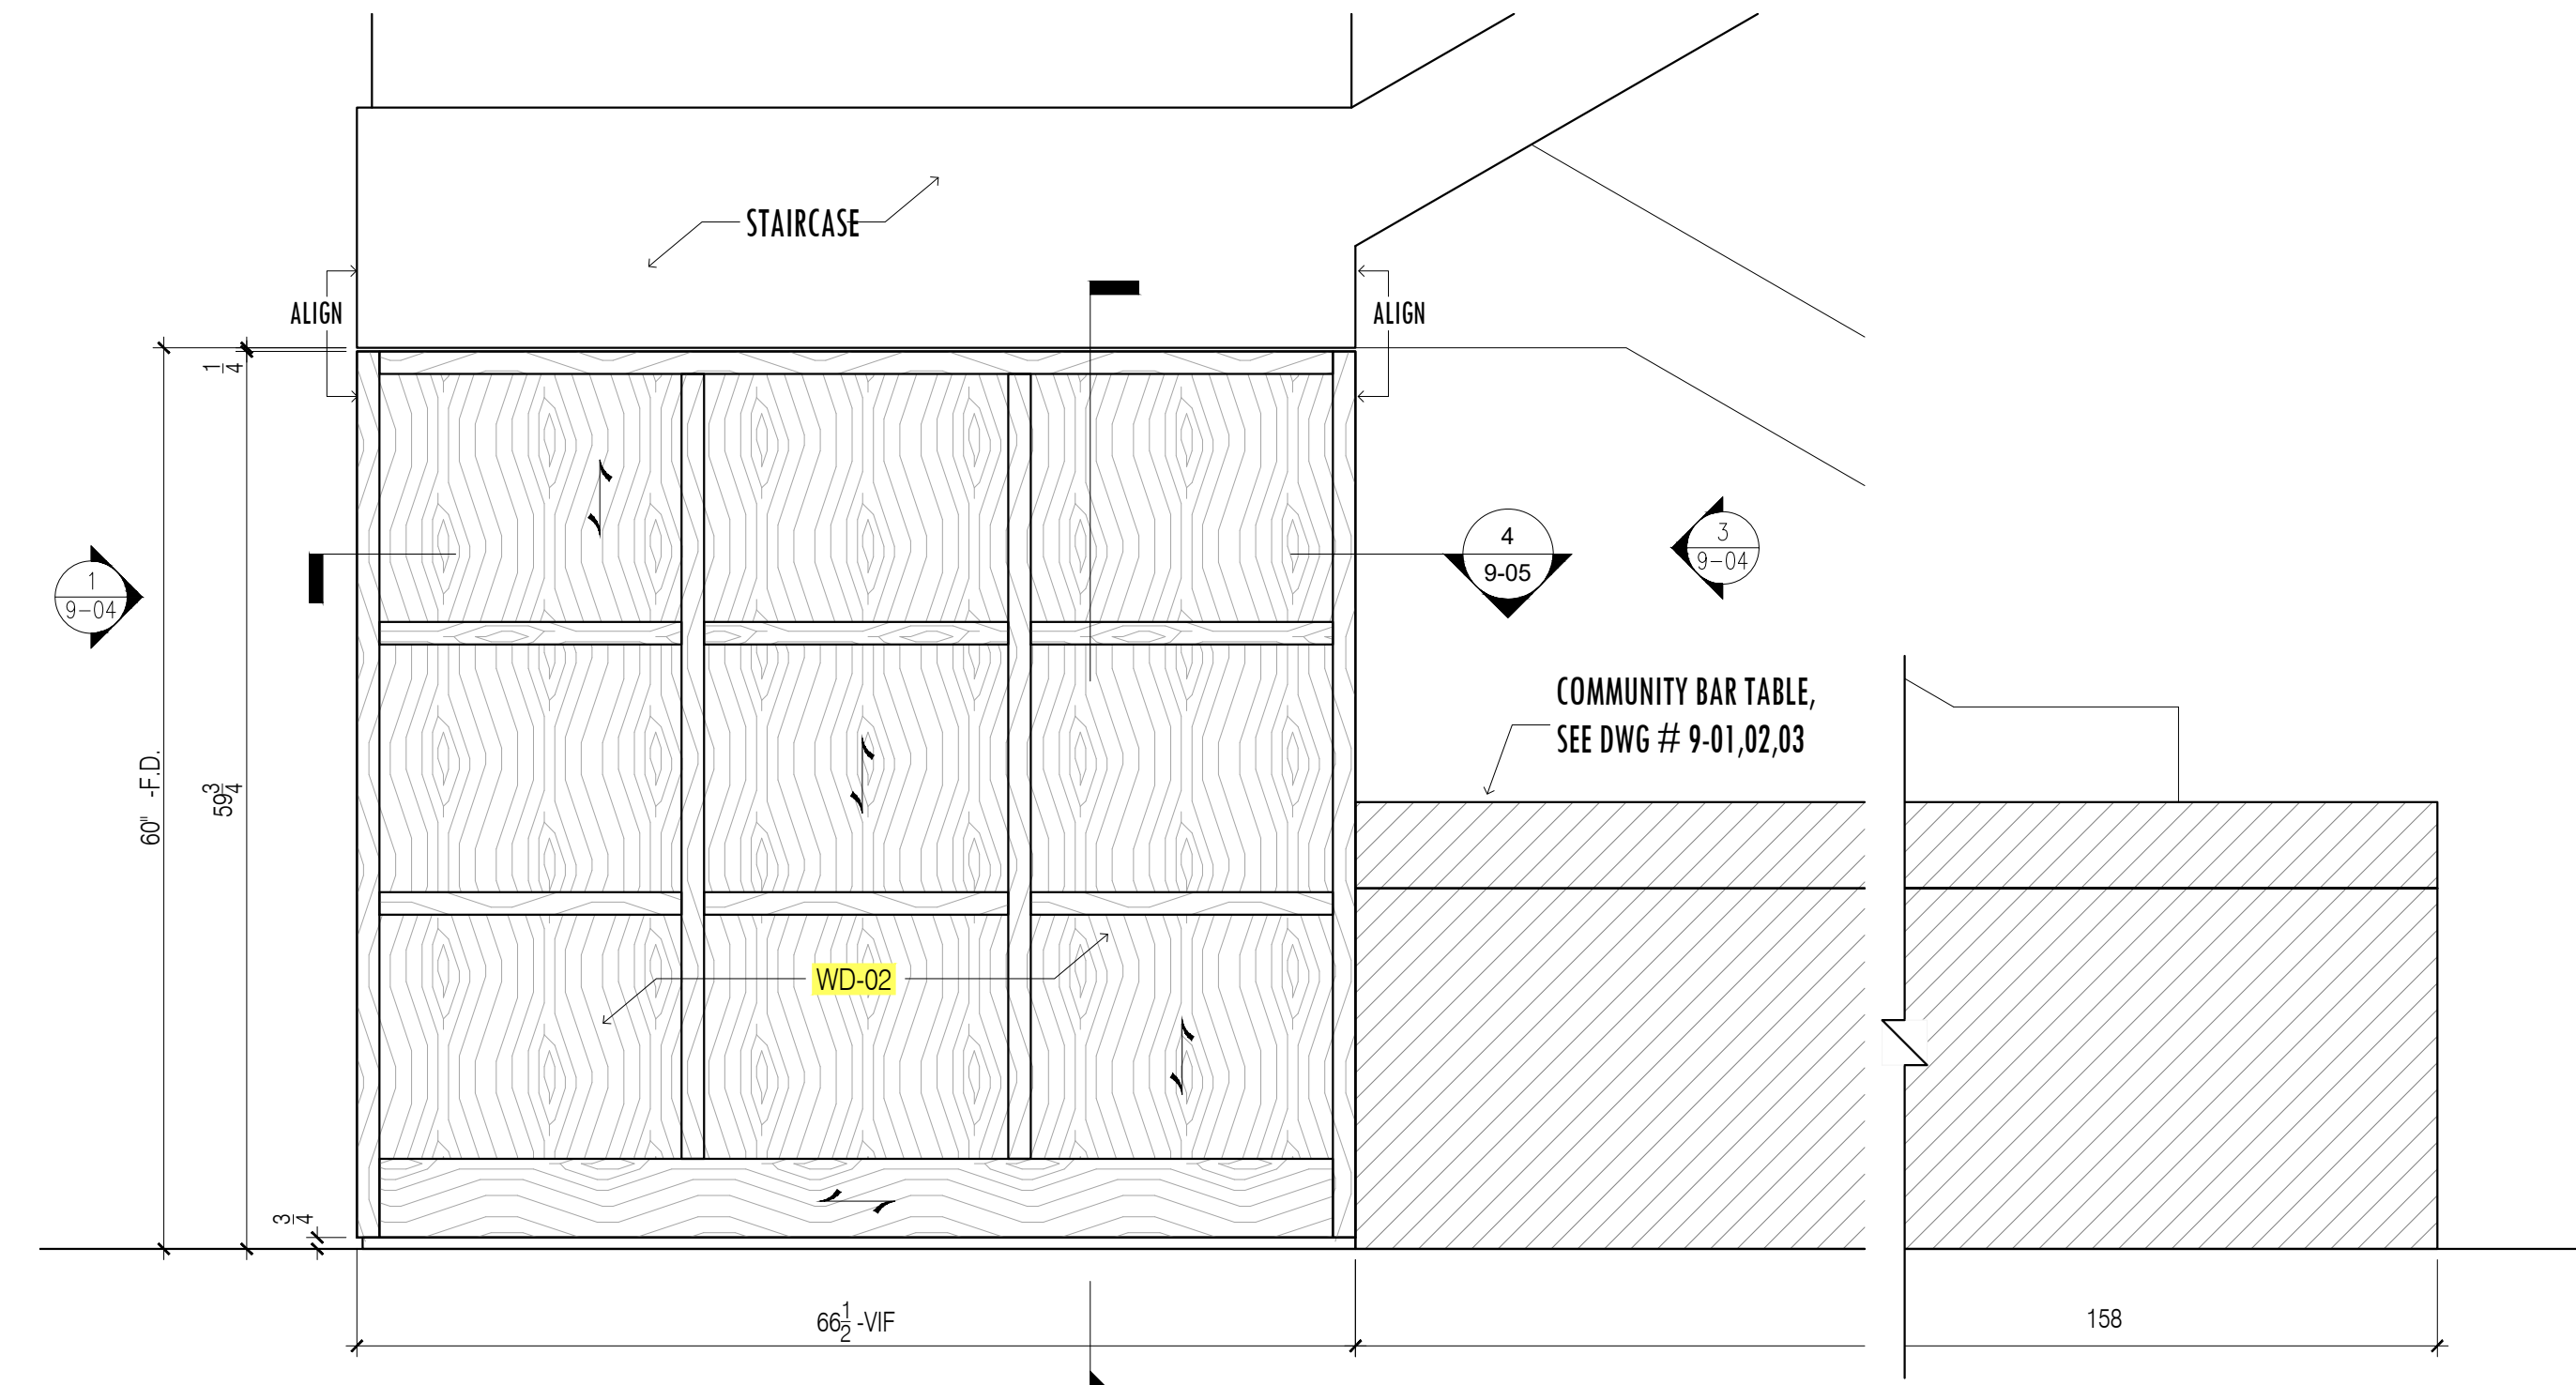

2 ELEVATION  
SCALE: 1"=1'-0"

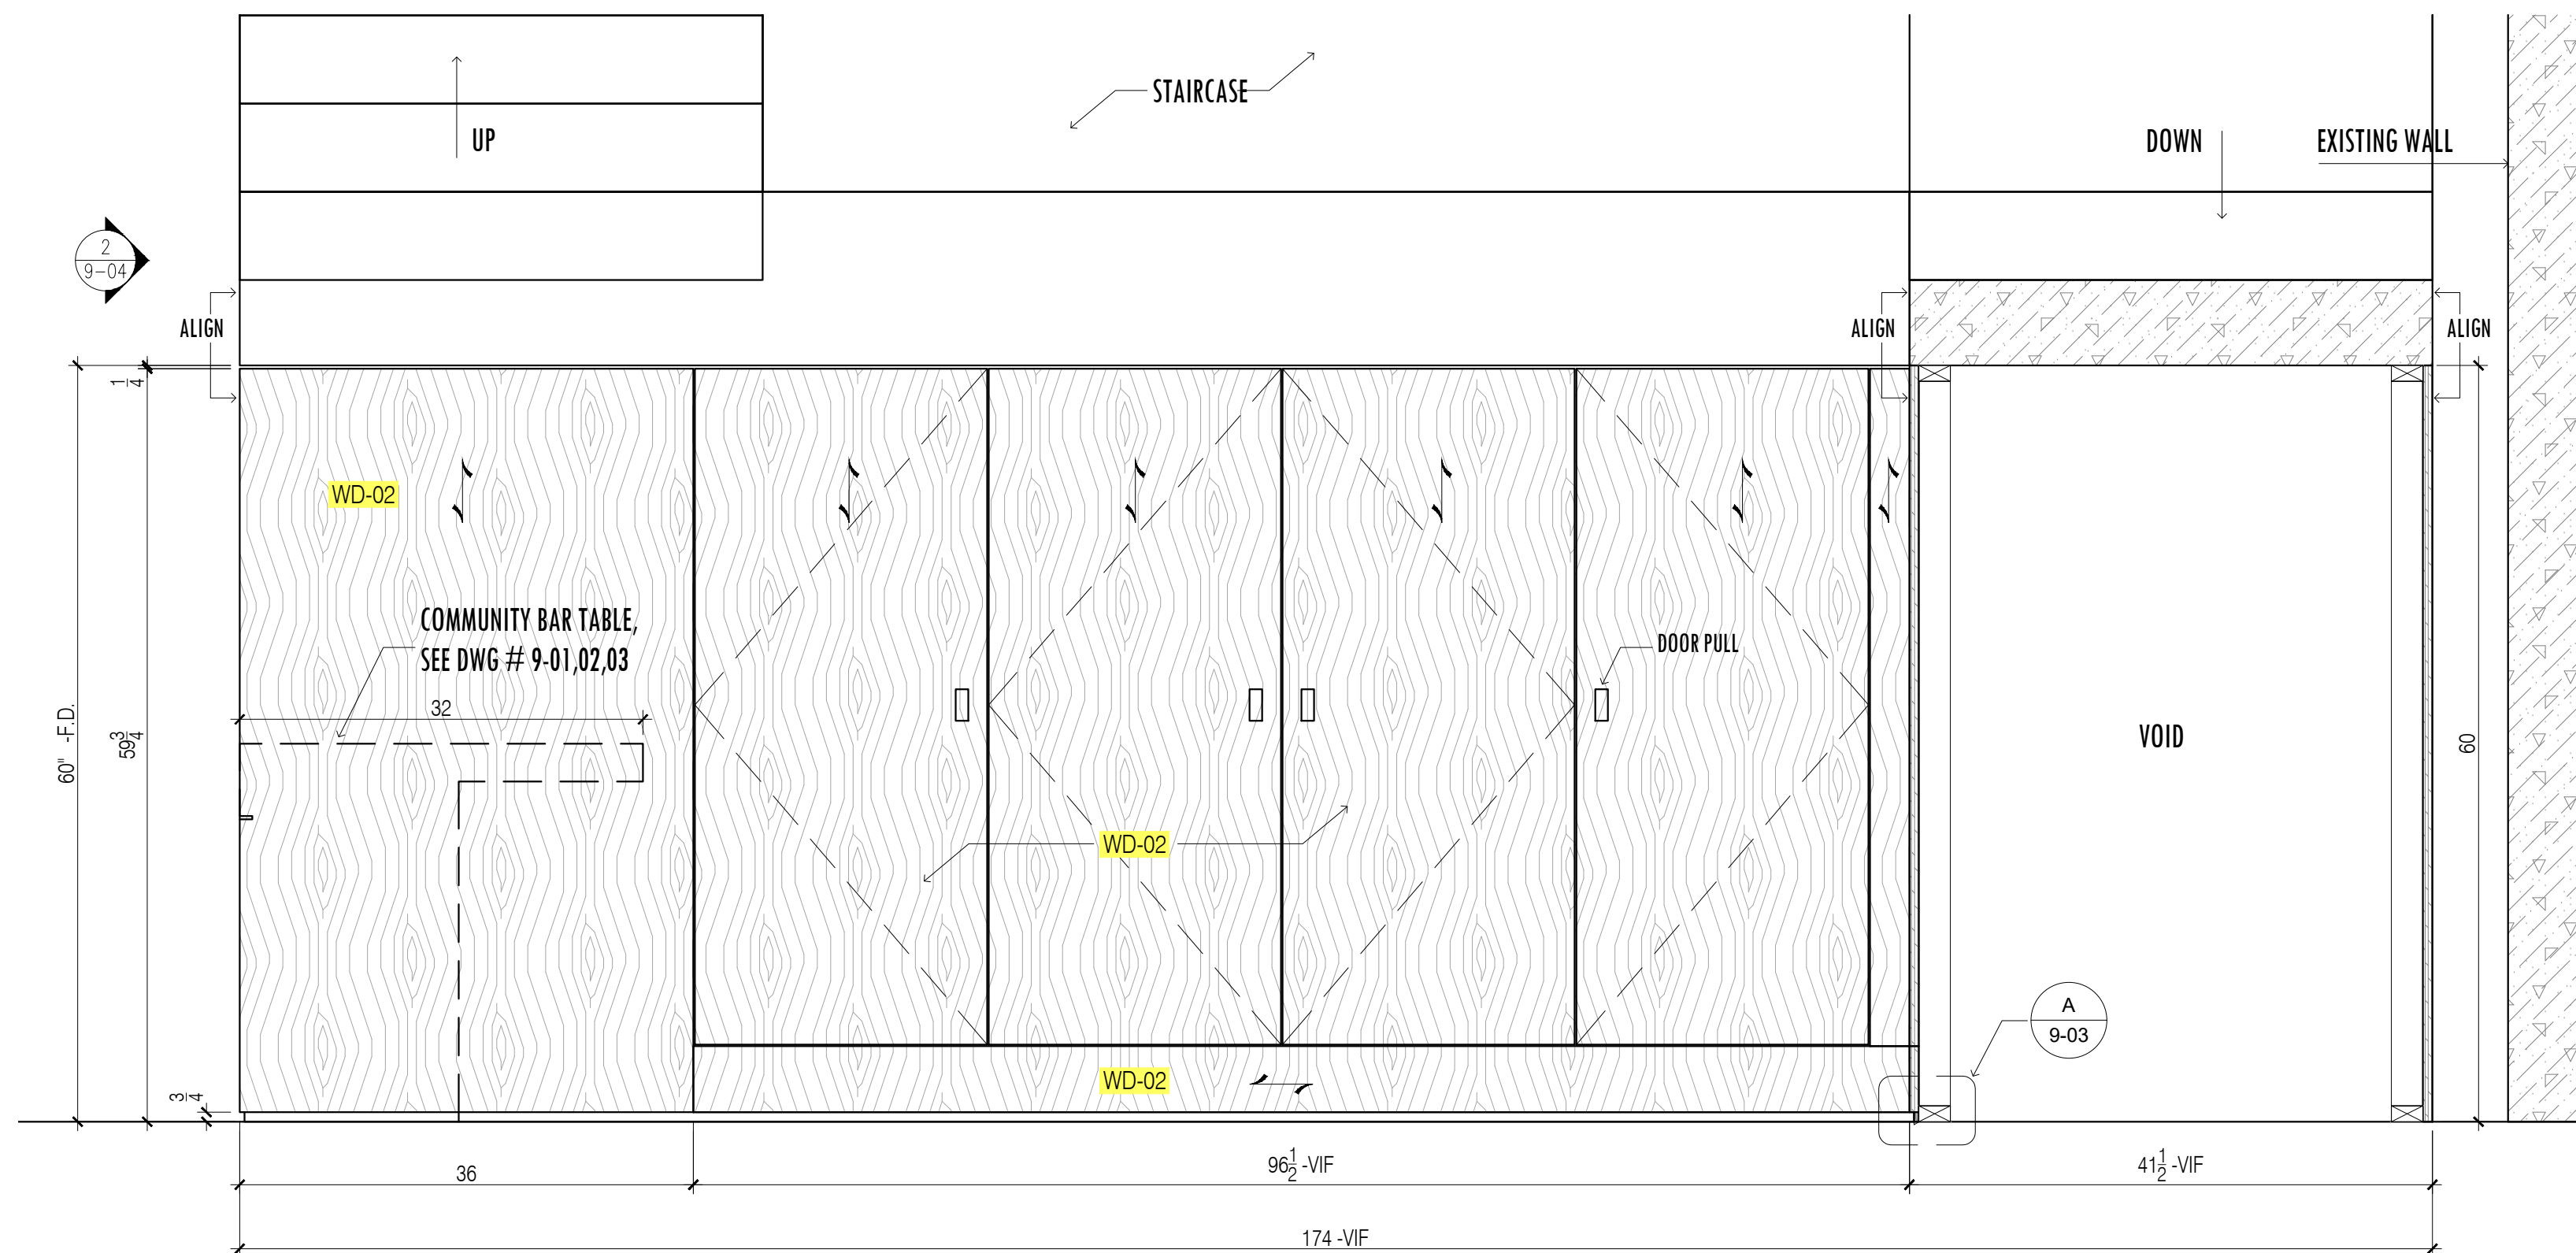

3 ELEVATION & SECTION  
SCALE: 1"=1'-0"

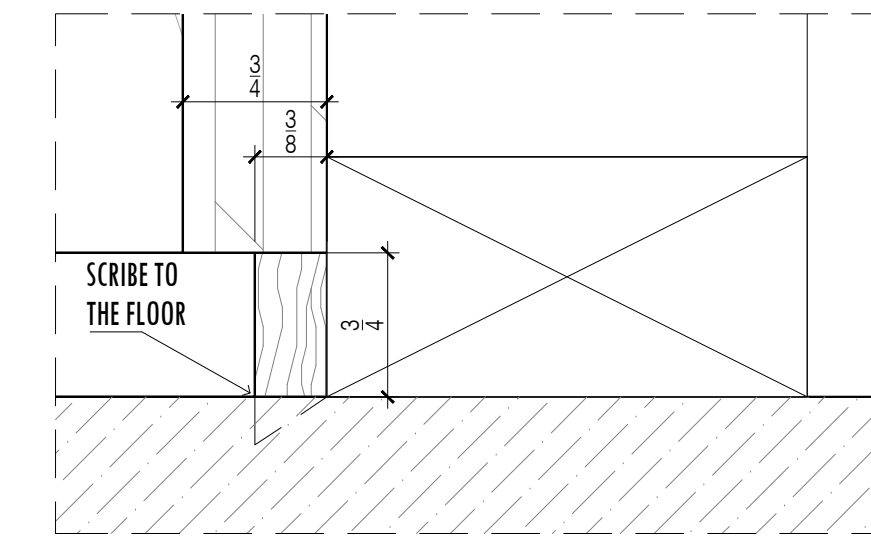

A TYP. DETAIL  
SCALE: 1"=1'-0"

QUANTITY			
FLOOR	ROOM	Q-TY	TOTAL
34	STAIR NOOK & STORAGE CUBBIES	1	1

SEE KEY PLAN TO FIND ROOM LOCATION

HARDWARE SCHEDULE	
DOOR PULL - TYP. CUSTOM WOOD PULL, 2-1/2"x1"x1", COLOR -TBD	-4 EA.

WOOD GRAIN DIRECTION

- GENERAL NOTES**
- SEE ARCHITECTURAL DWG FOR FINISH SCHEDULE
  - ARCHITECT PLEASE CONFIRM ALL MARKED/NOTED CONDITIONS
  - ALL DIMENSIONS ARE VERIFY IN THE FIELD
- GC TO COORDINATE EXACT LOCATION OF OUTLET WITH MILLWORK
  - GC TO PROVIDE ALL NECESSARY BLOCKING AS REQUIRED

DATE:	4/24/2019
NAME:	EL

REVISIONS:	SUBMISSION FOR APPROVAL
NO.	1

NO.	1
-----	---

**SAMPLE PROJECT**



DATE: 04/10/2019

DRAWN BY: EL

ARCHITECT: VOCON  
366 MADISON AVE, NY 10017

CONTRACTOR:

DRAWING TITLE:

STAIR NOOK & STORAGE CUBBIES PLAN, ELEVATION, SECTION

ROOM OR SPACE: 34


FLOOR: 34

PROJECT NUMBER:


DRAWING NUMBER:

9-04



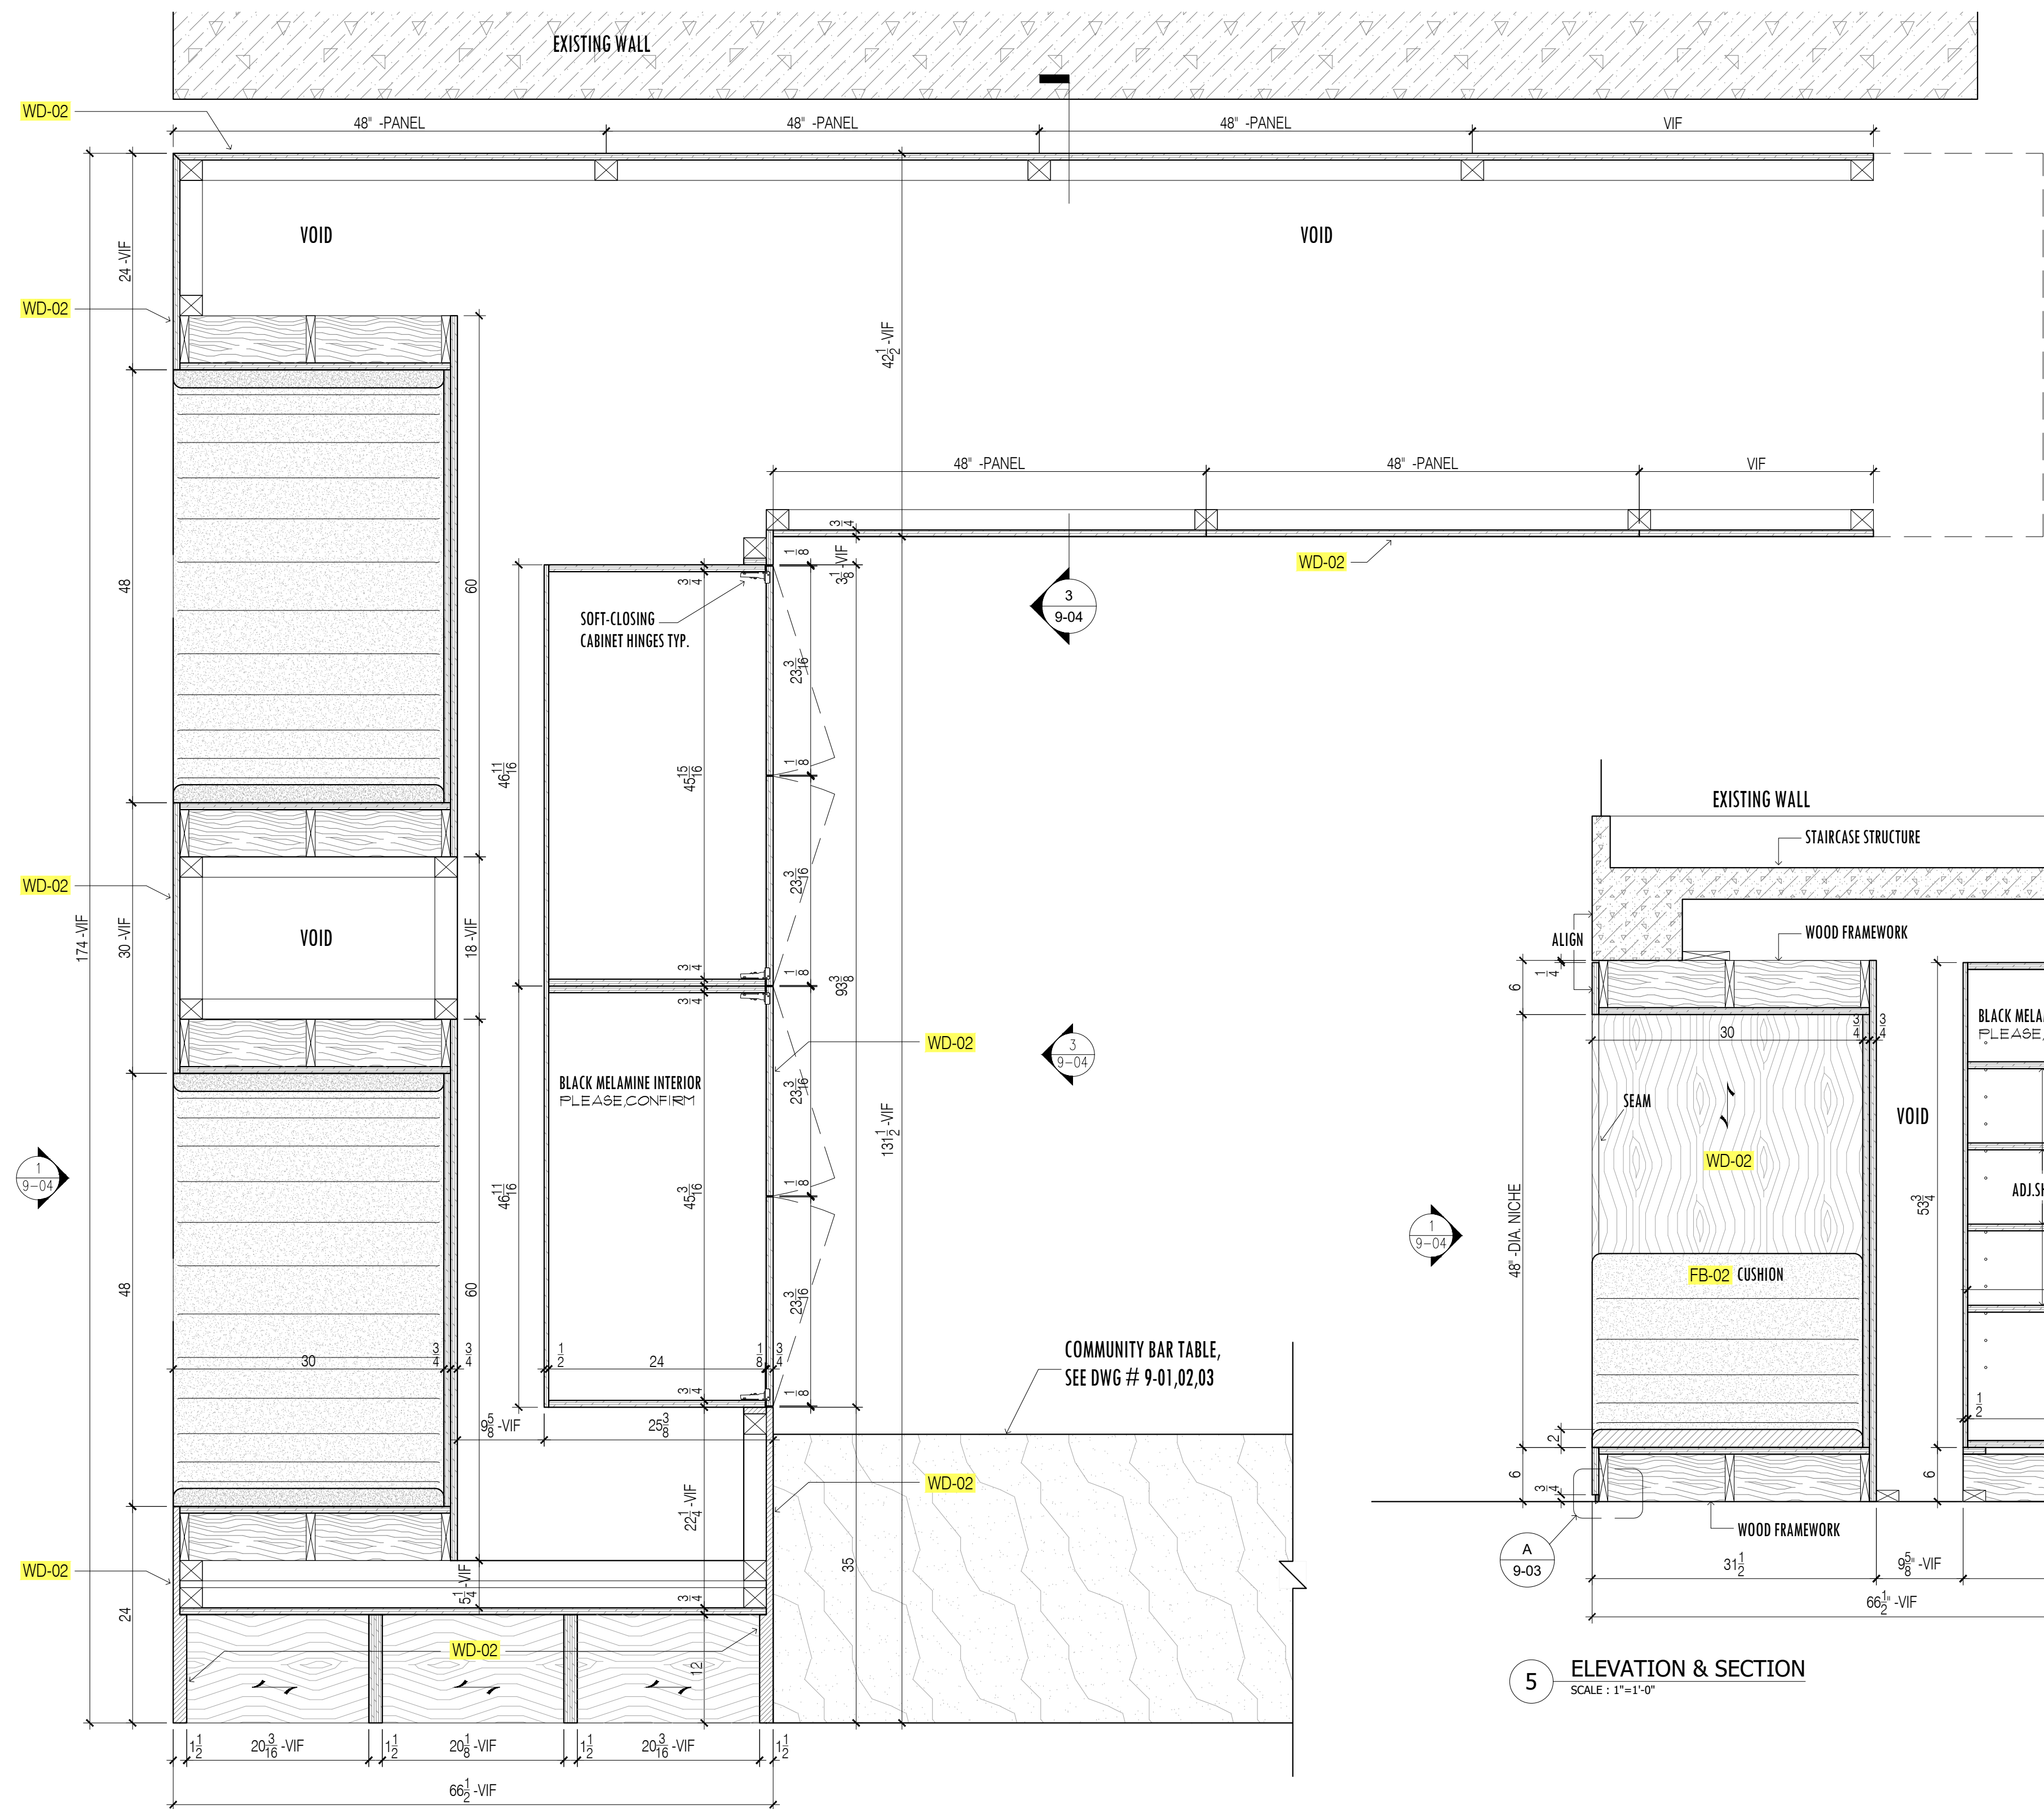

4 PLAN SECTION  
SCALE: 1"=1'-0"

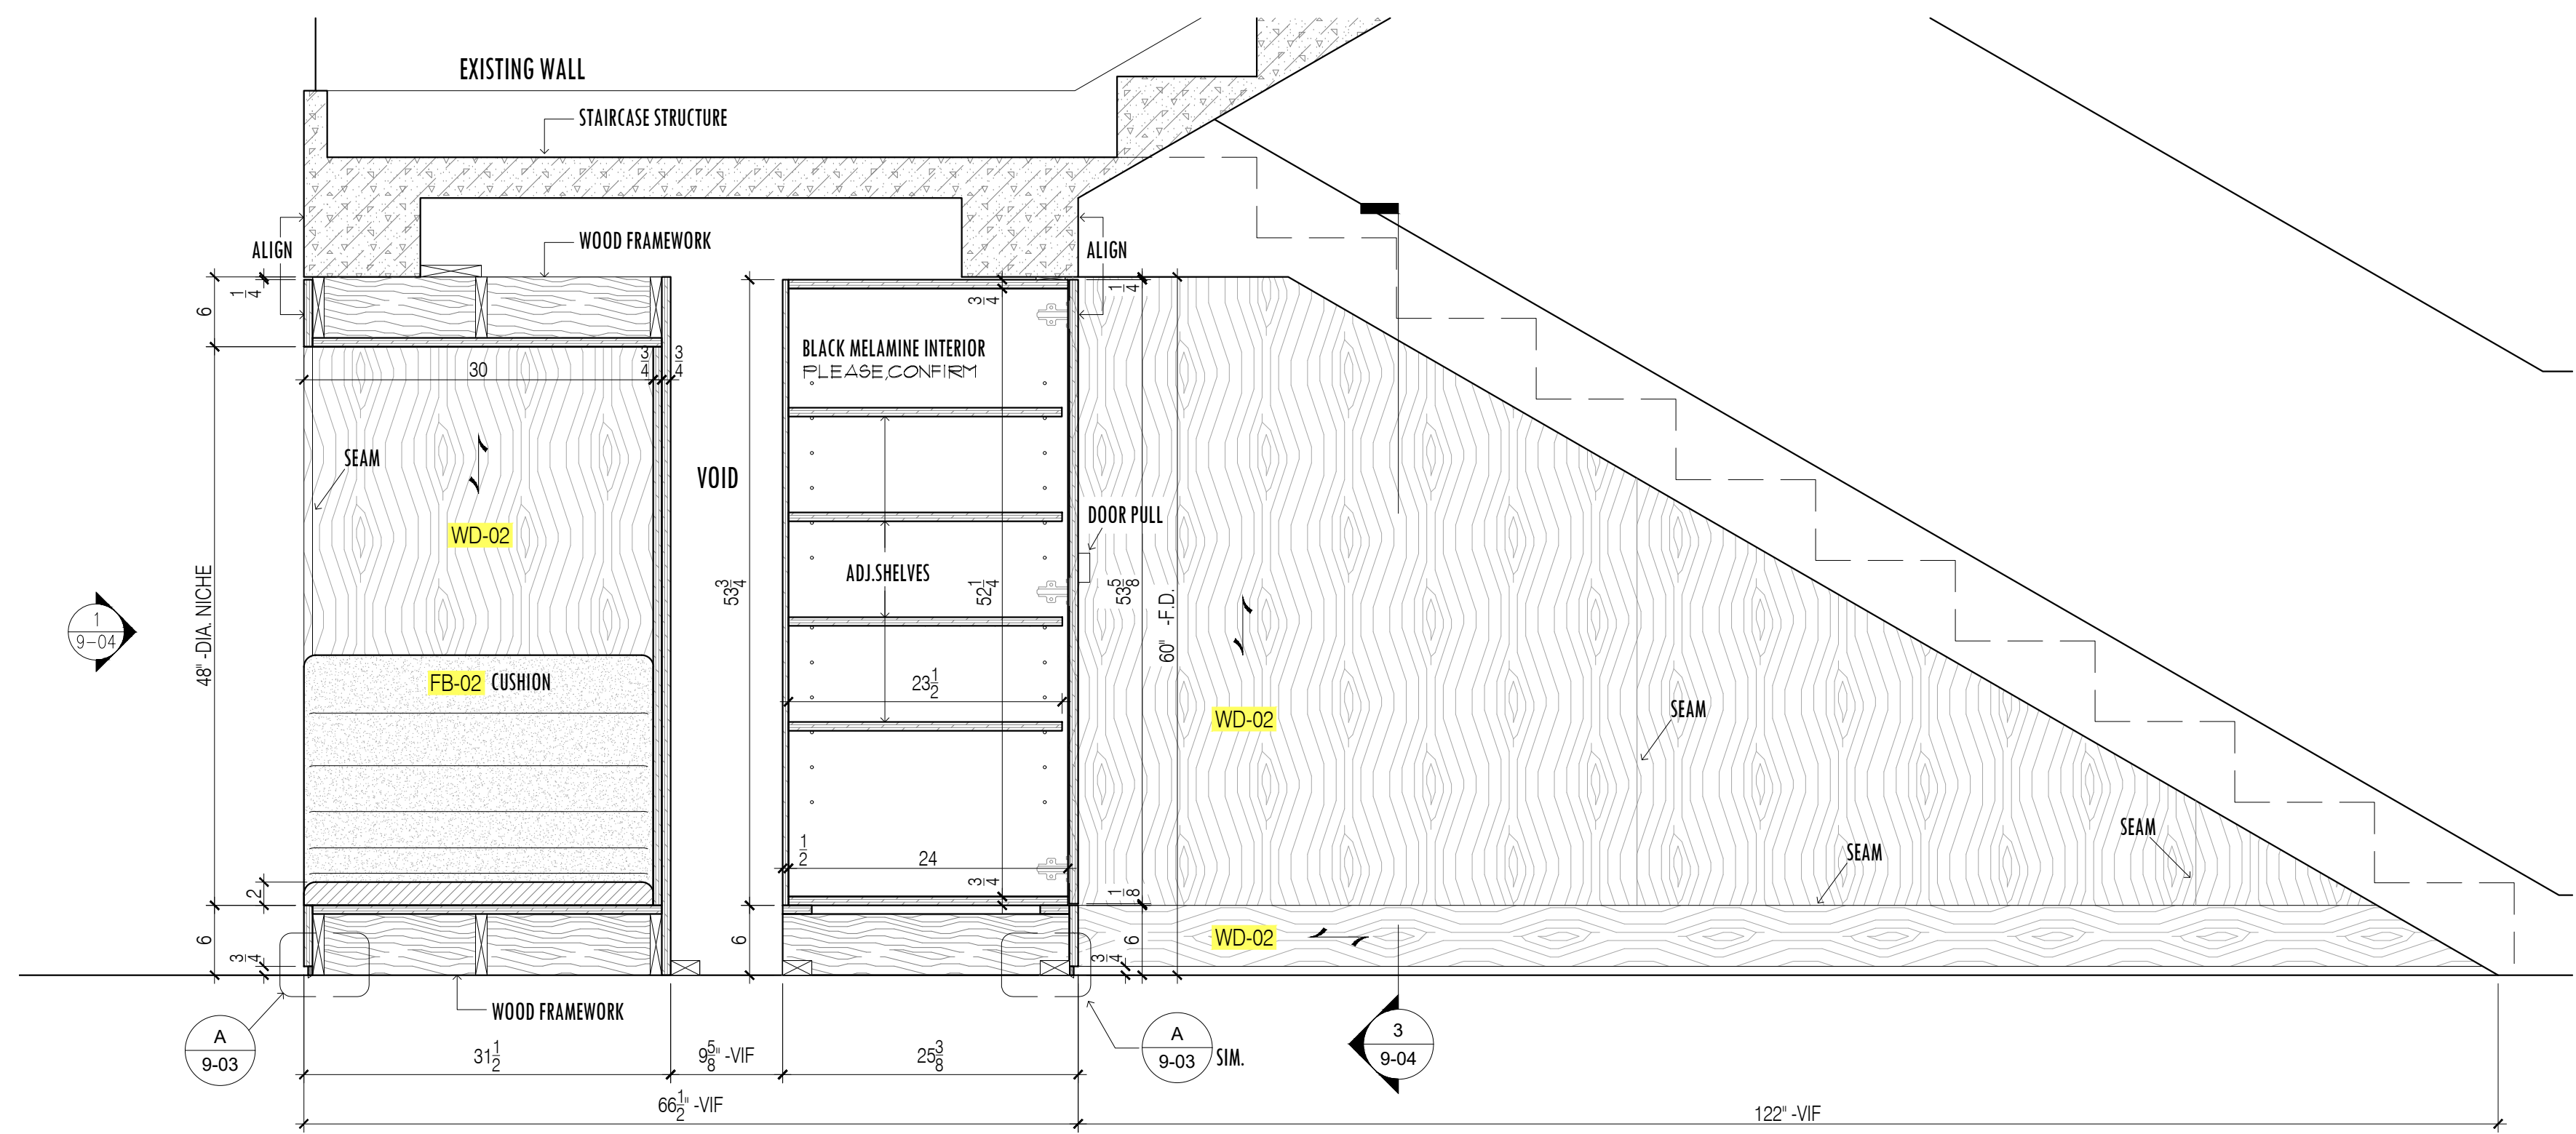

5 ELEVATION & SECTION  
SCALE: 1"=1'-0"

— WOOD GRAIN DIRECTION

GENERAL NOTES

- SEE ARCHITECTURAL DWG FOR FINISH SCHEDULE
  - ARCHITECT PLEASE CONFIRM ALL MARKED/NOTED CONDITIONS
  - ALL DIMENSIONS ARE VERIFY IN THE FIELD
- GC TO COORDINATE EXACT LOCATION OF OUTLET WITH MILLWORK
  - GC TO PROVIDE ALL NECESSARY BLOCKING AS REQUIRED

DATE:	4/24/2019
NAME:	EL
REVISIONS:	SUBMISSION FOR APPROVAL
NO:	1

SAMPLE PROJECT



DATE: 04/10/2019

DRAWN BY: EL

ARCHITECT:

VOCON

366 MADISON AVE, NY 10017

CONTRACTOR:

DRAWING TITLE:

STAR NOOK & STORAGE CUBBIES  
PLAN, ELEVATION, SECTION







ROOM OR SPACE:

FLOOR: 34

PROJECT NUMBER:

DRAWING NUMBER:

9-05

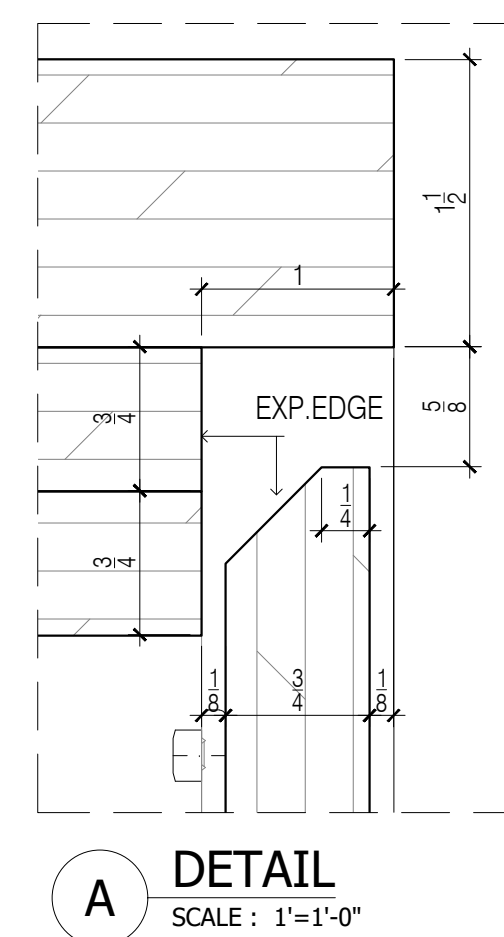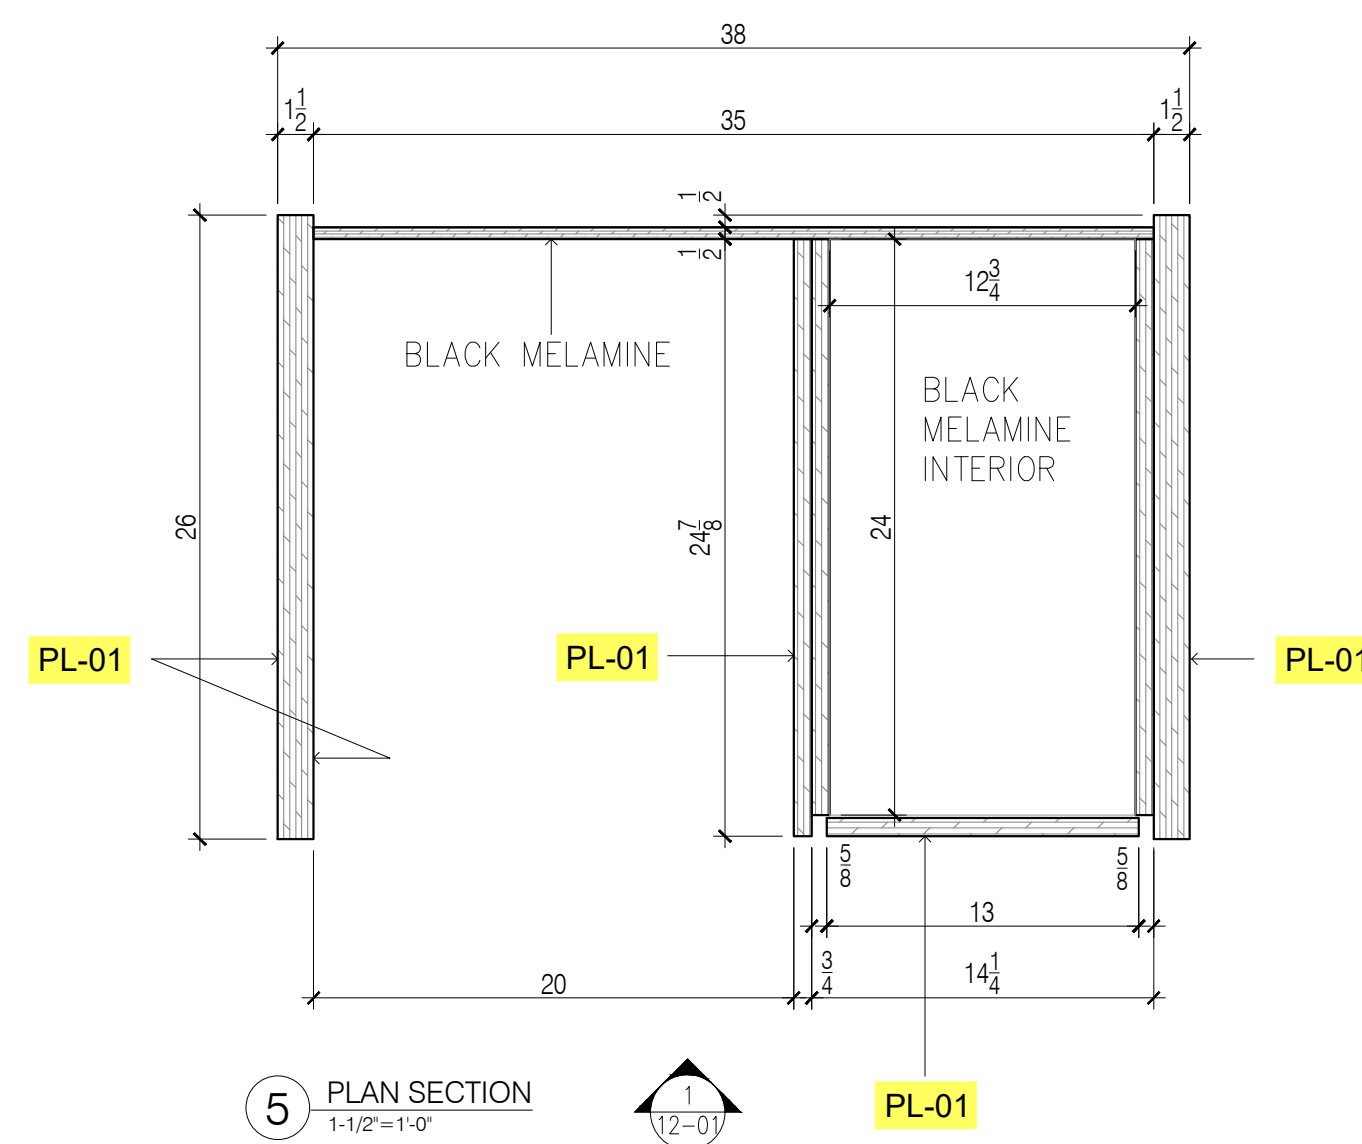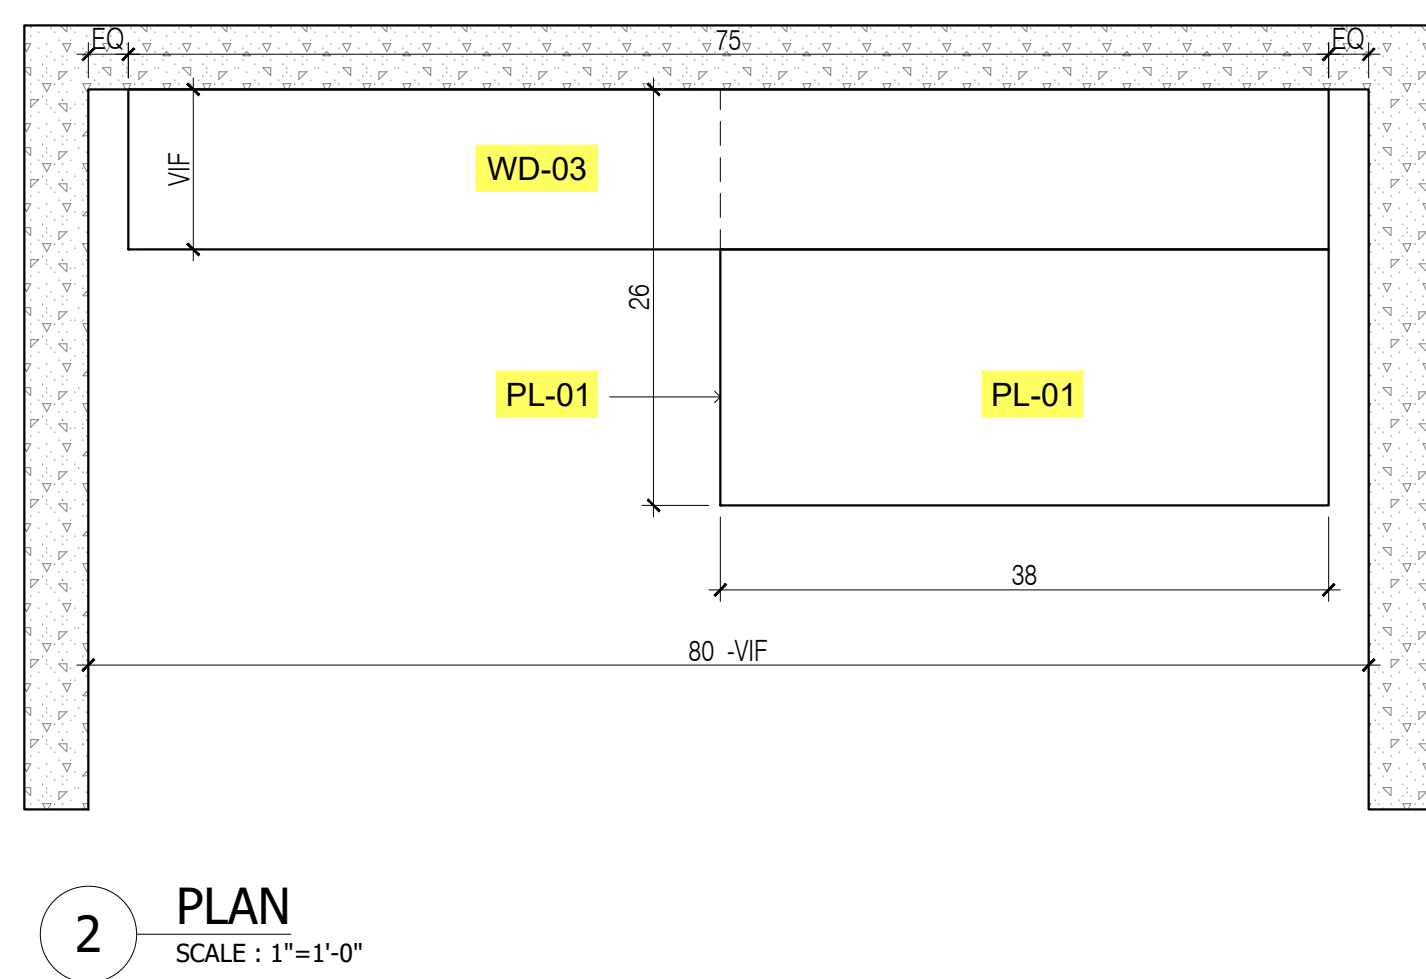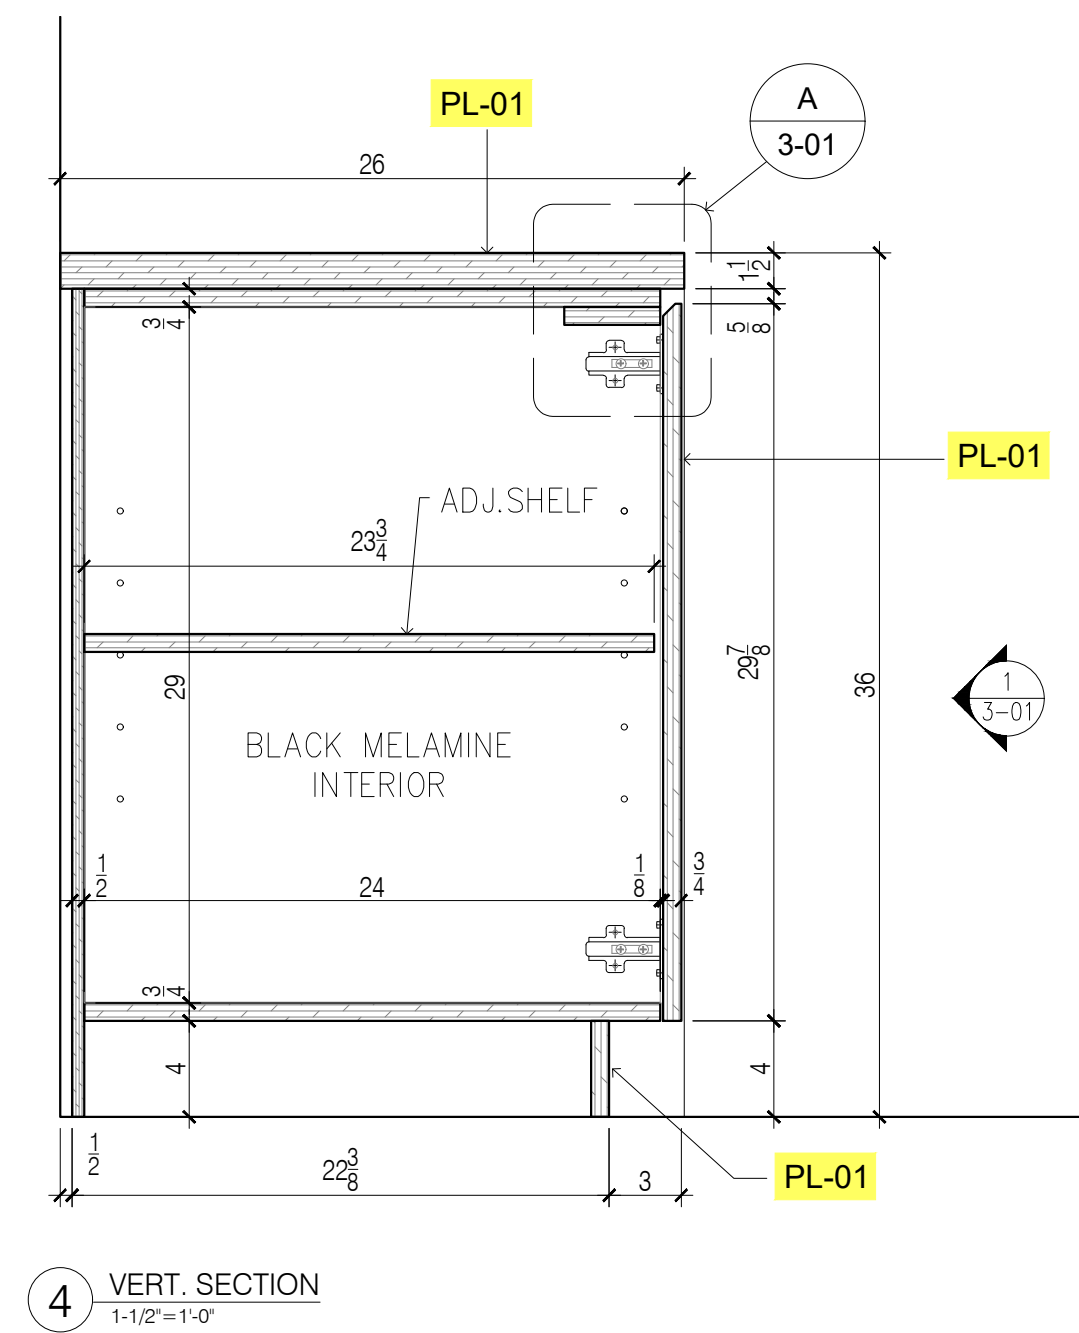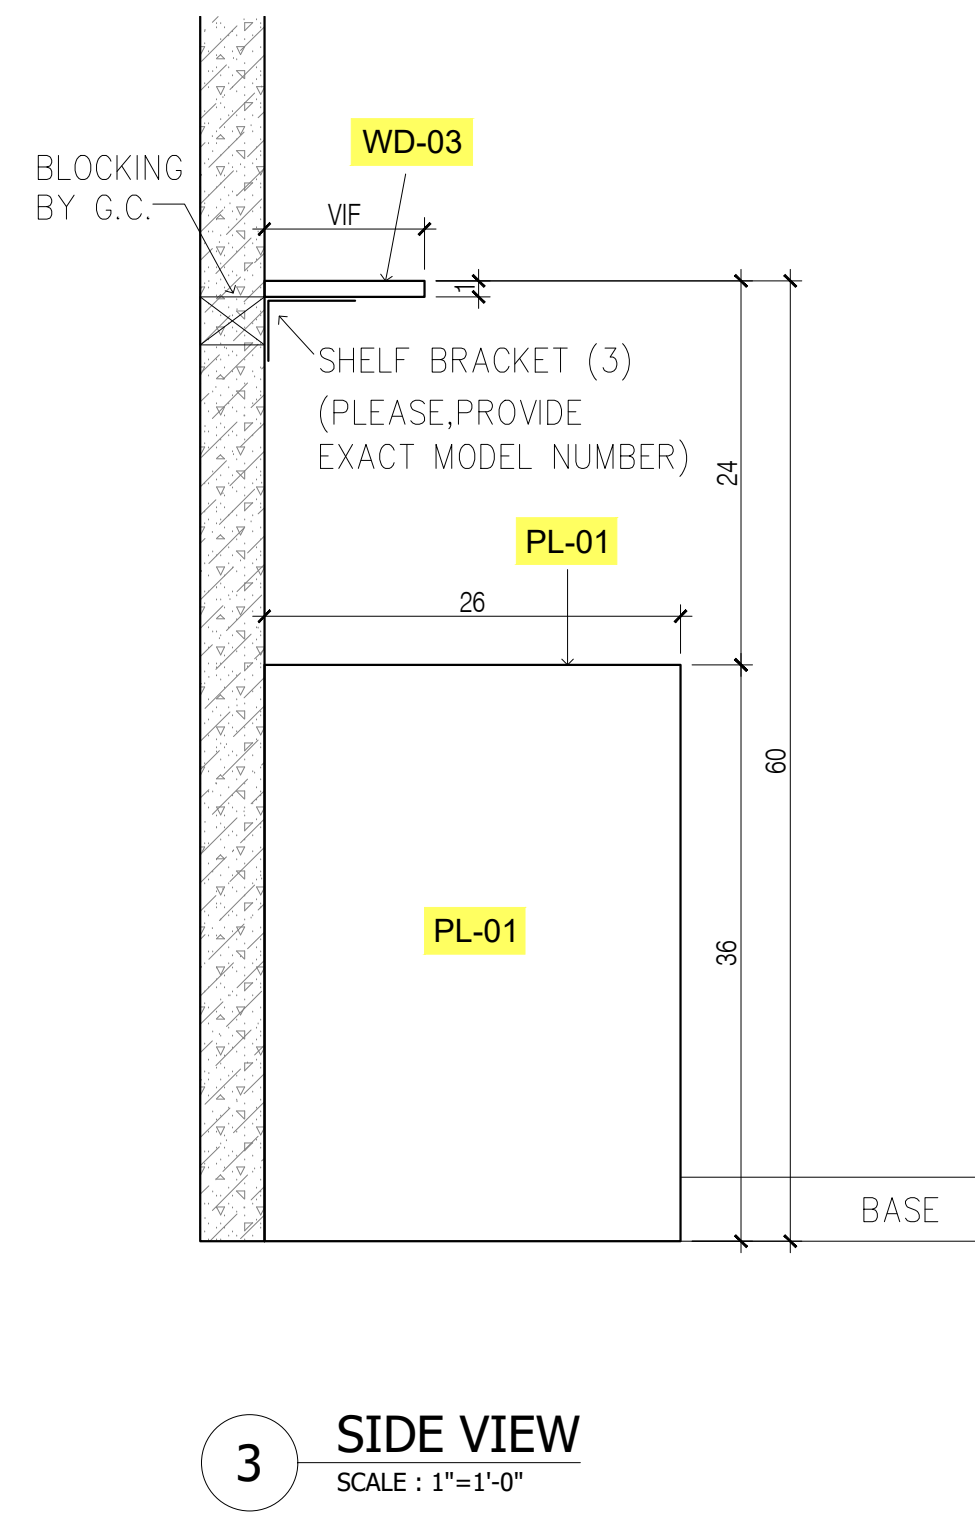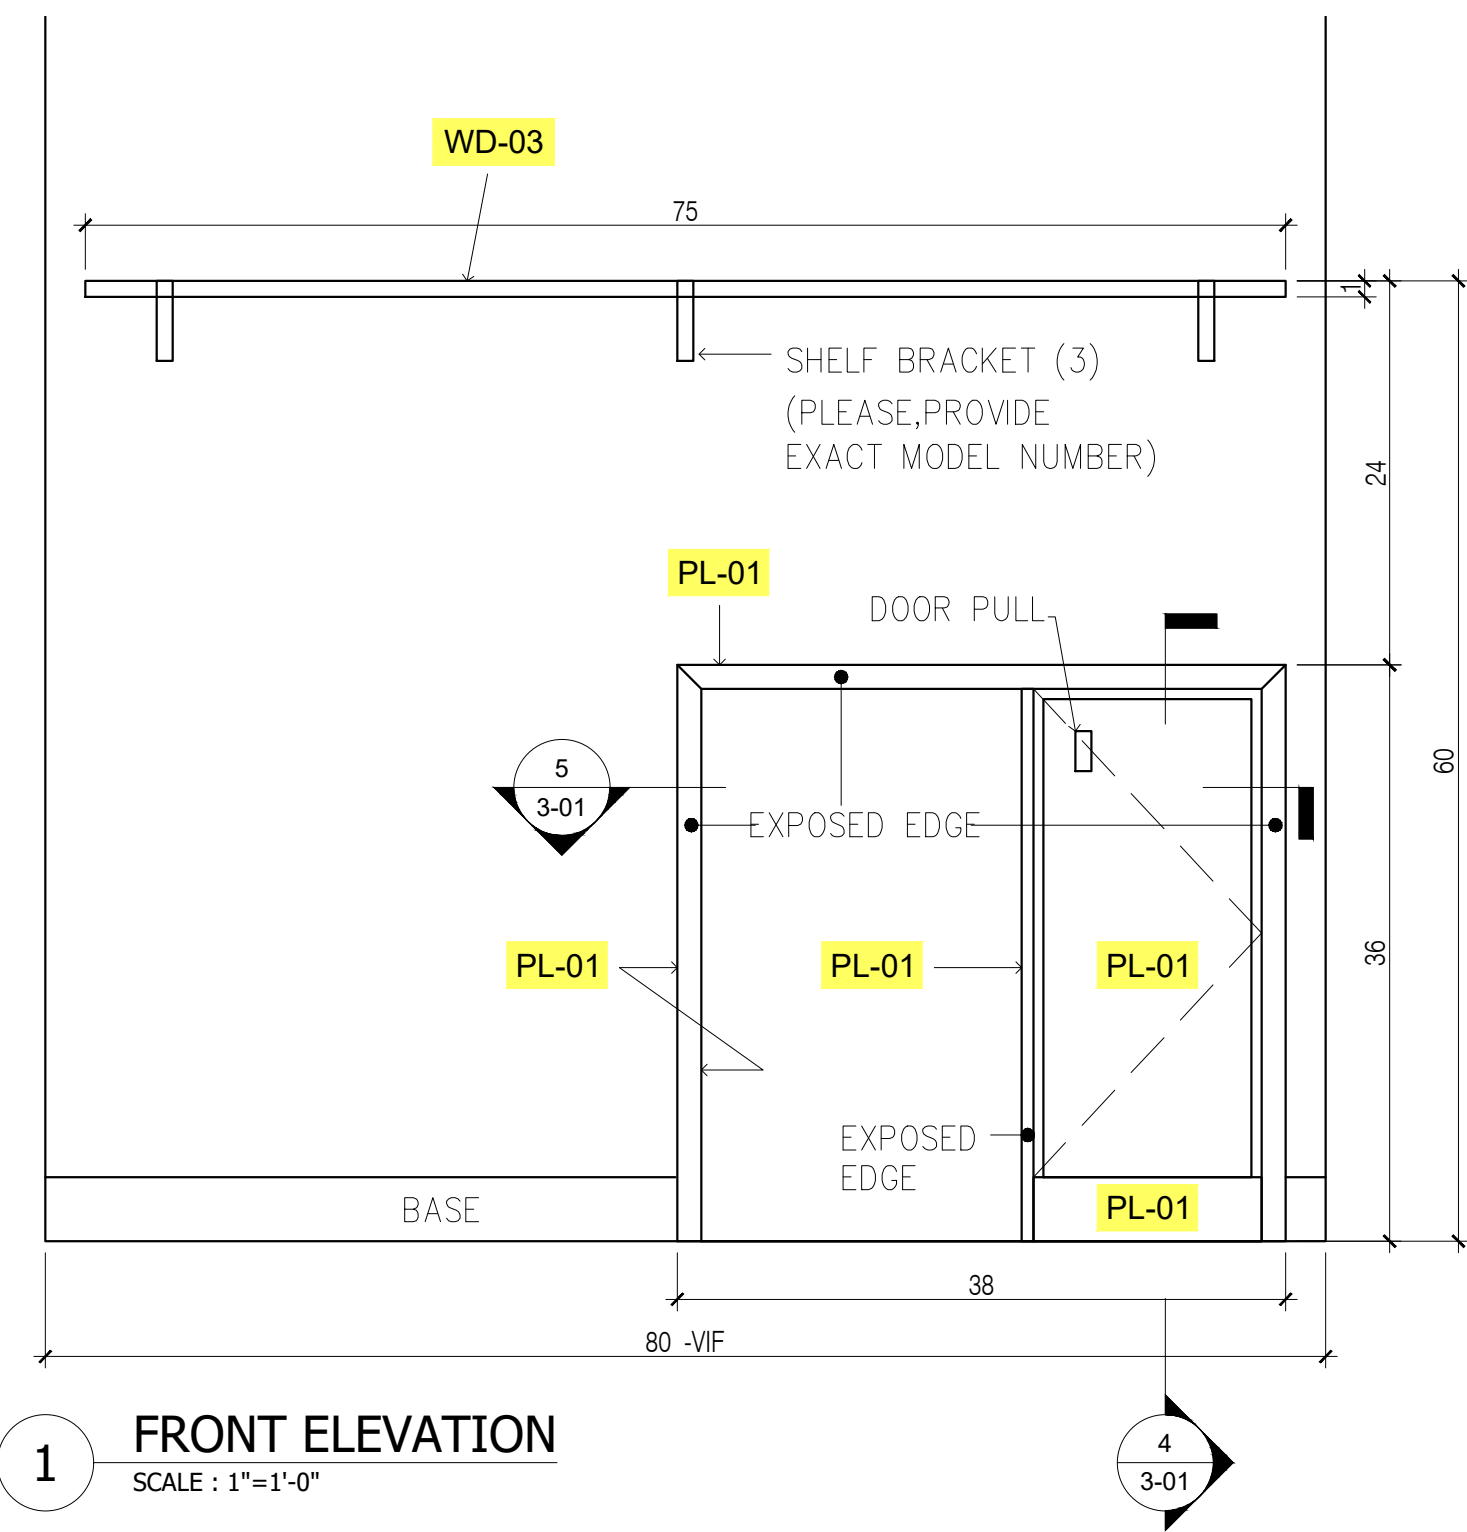

QUANTITY			
FLOOR	ROOM	Q-TY	TOTAL
34	PRINT NOOK 34-461	1	2
34	PRINT NOOK 34-462	1	

SEE KEY PLAN TO FIND ROOM LOCATION

HARDWARE SCHEDULE	
HWD-02 -REJUVENATION, LINE SHELF BRACKETS 10",	-6 EA.
DOOR PULL - TYP. CUSTOM WOOD PULL, 2-1/2"x1"x1",	-2 EA.

- GENERAL NOTES**
- SEE ARCHITECTURAL DWG FOR FINISH SCHEDULE
  - ARCHITECT PLEASE CONFIRM ALL MARKED/NOTED CONDITIONS
  - ALL DIMENSIONS ARE VERIFY IN THE FIELD
  - ALL EDGES ARE EXPOSED UNLESS NOTED OTHERWISE (ARCH. PLEASE CONFIRM)
  - GC TO COORDINATE EXACT LOCATION OF OUTLET WITH MILLWORK
  - GC TO PROVIDE ALL NECESSARY BLOCKING AS REQUIRED

NO.	REVISIONS:	NAME:	DATE:
1	SUBMISSION FOR APPROVAL	EL	4/11/2019

**SAMPLE PROJECT**



DATE : 04/10/2019

DRAWN BY : EL

ARCHITECT :  
VOCON  
366 MADISON AVE, NY 10017

CONTRACTOR :

DRAWING TITLE :  
PRINTER NOOK  
PLAN,ELEVATION,SECTION


ROOM OR SPACE : 34

PROJECT NUMBER:


DRAWING NUMBER:

**B3-01**




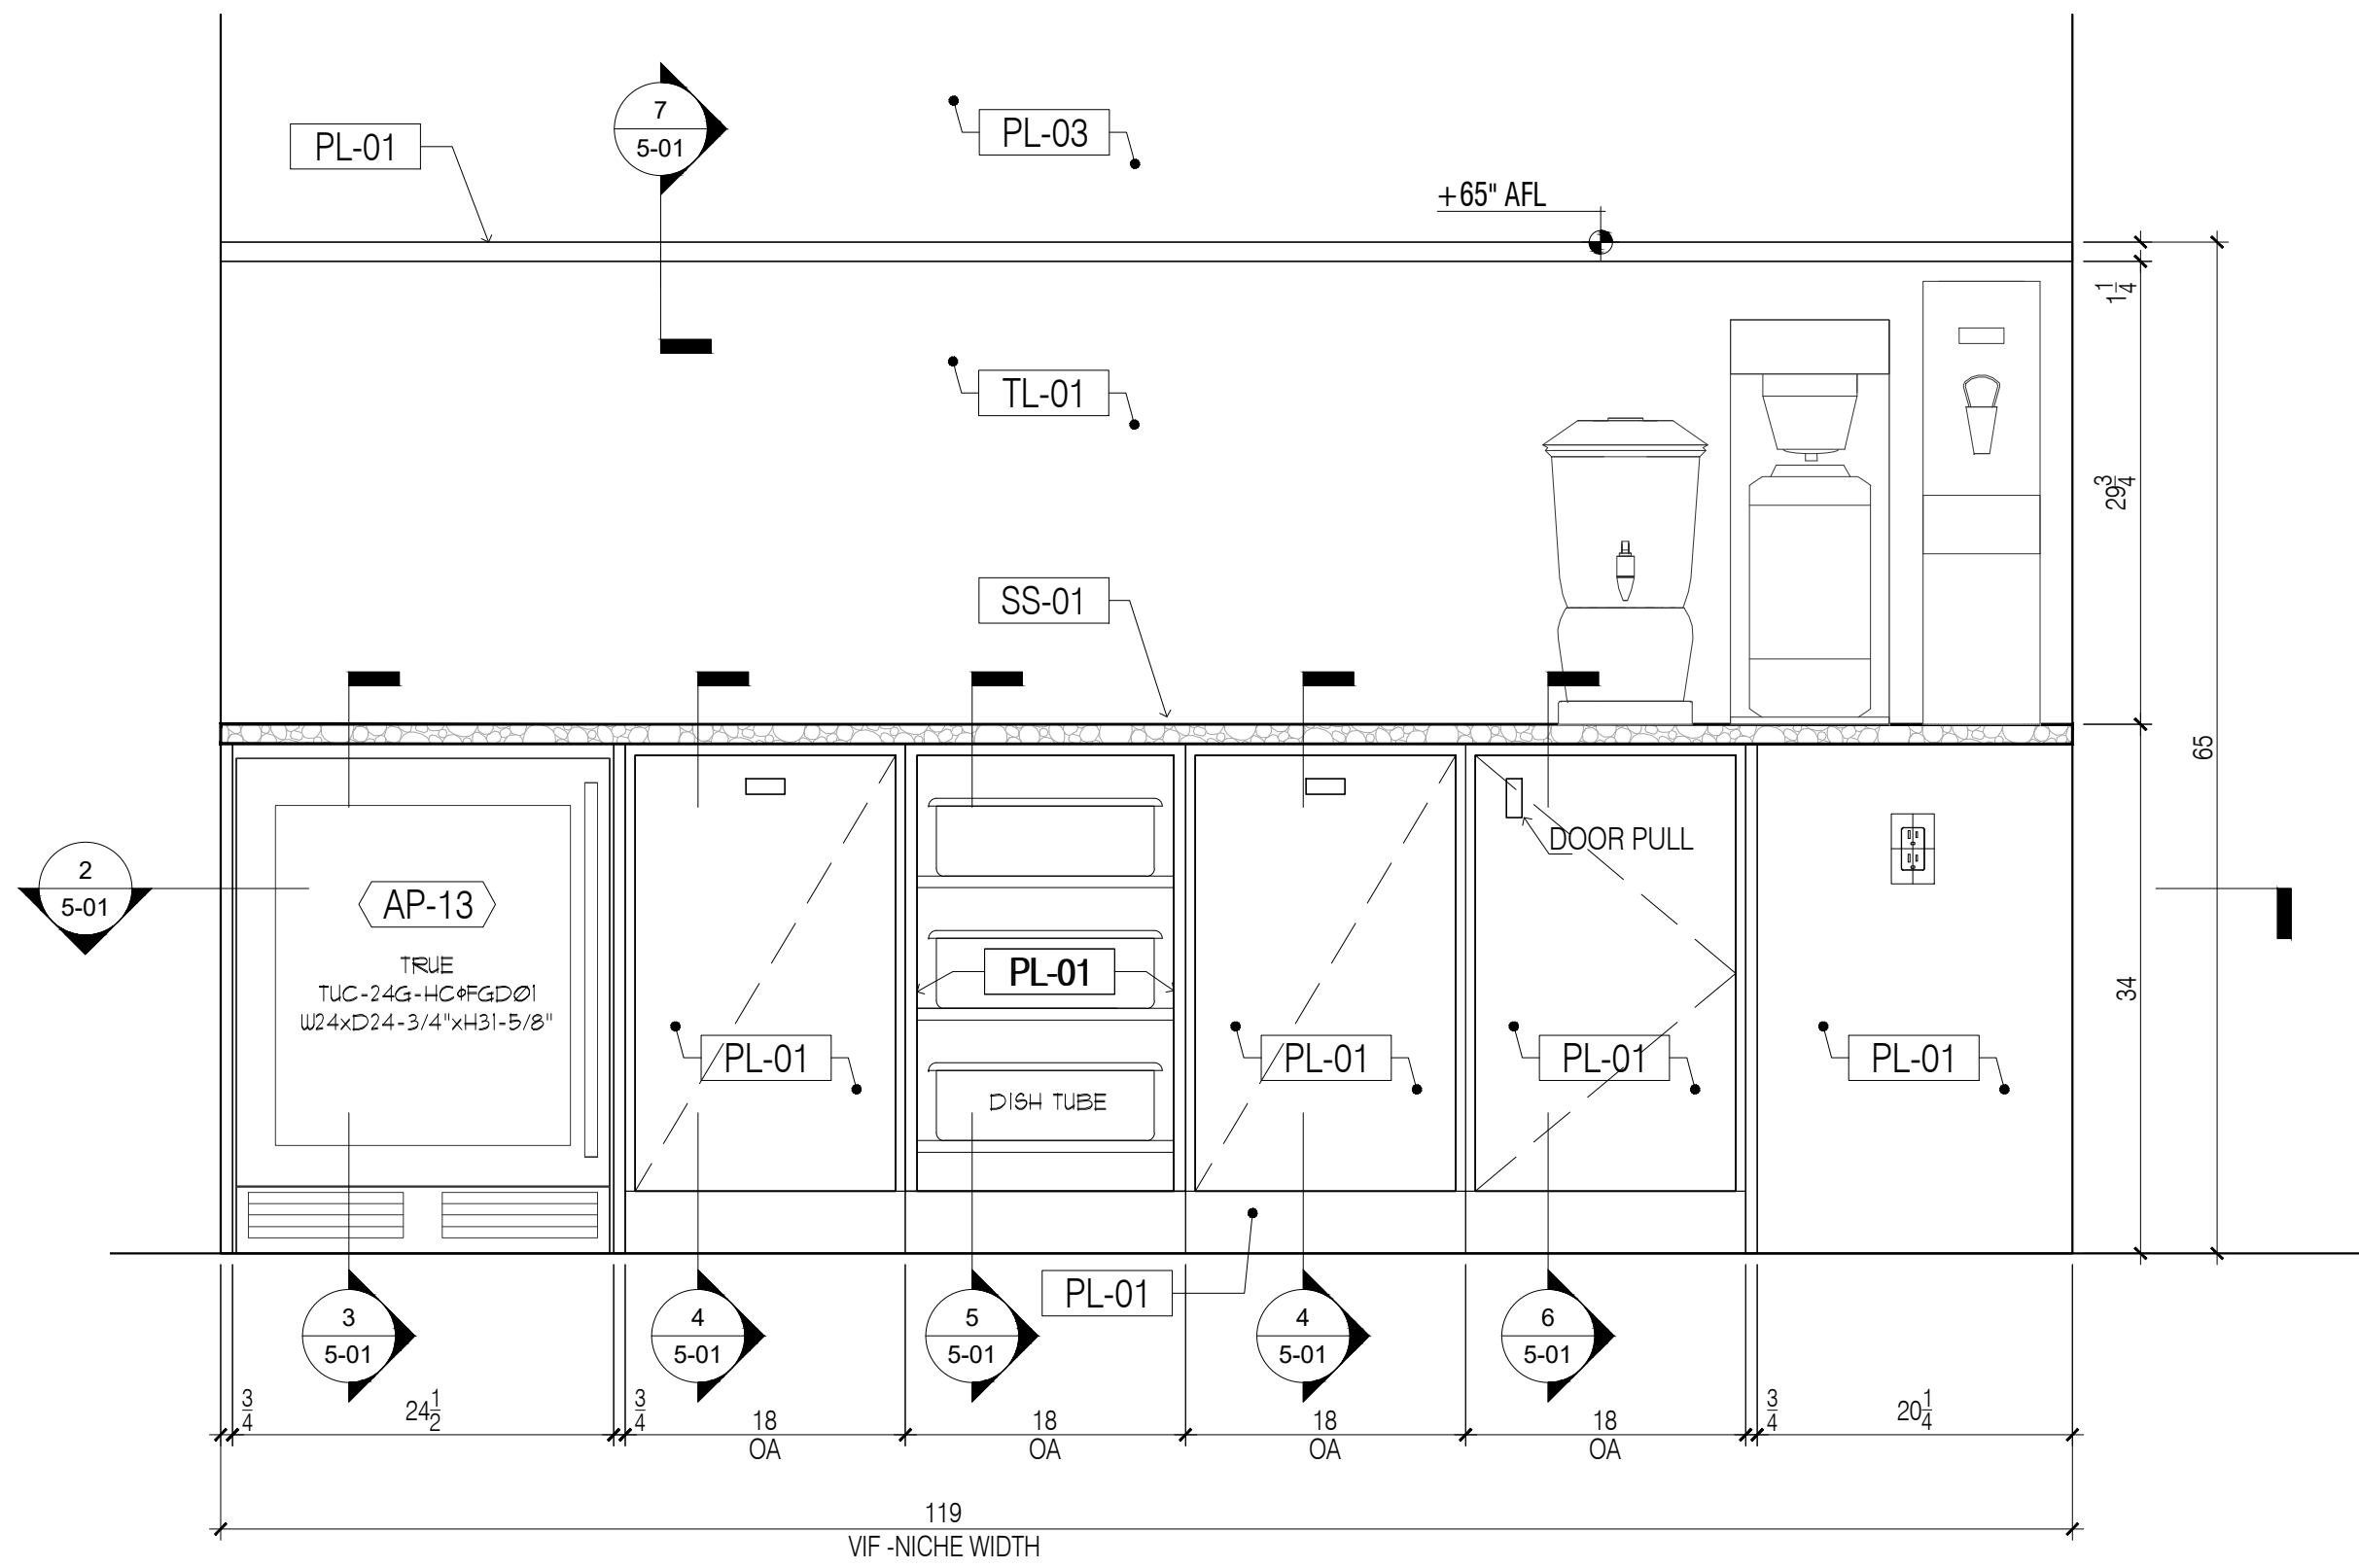


1 ELEVATION  
SCALE : 1"=1'-0"

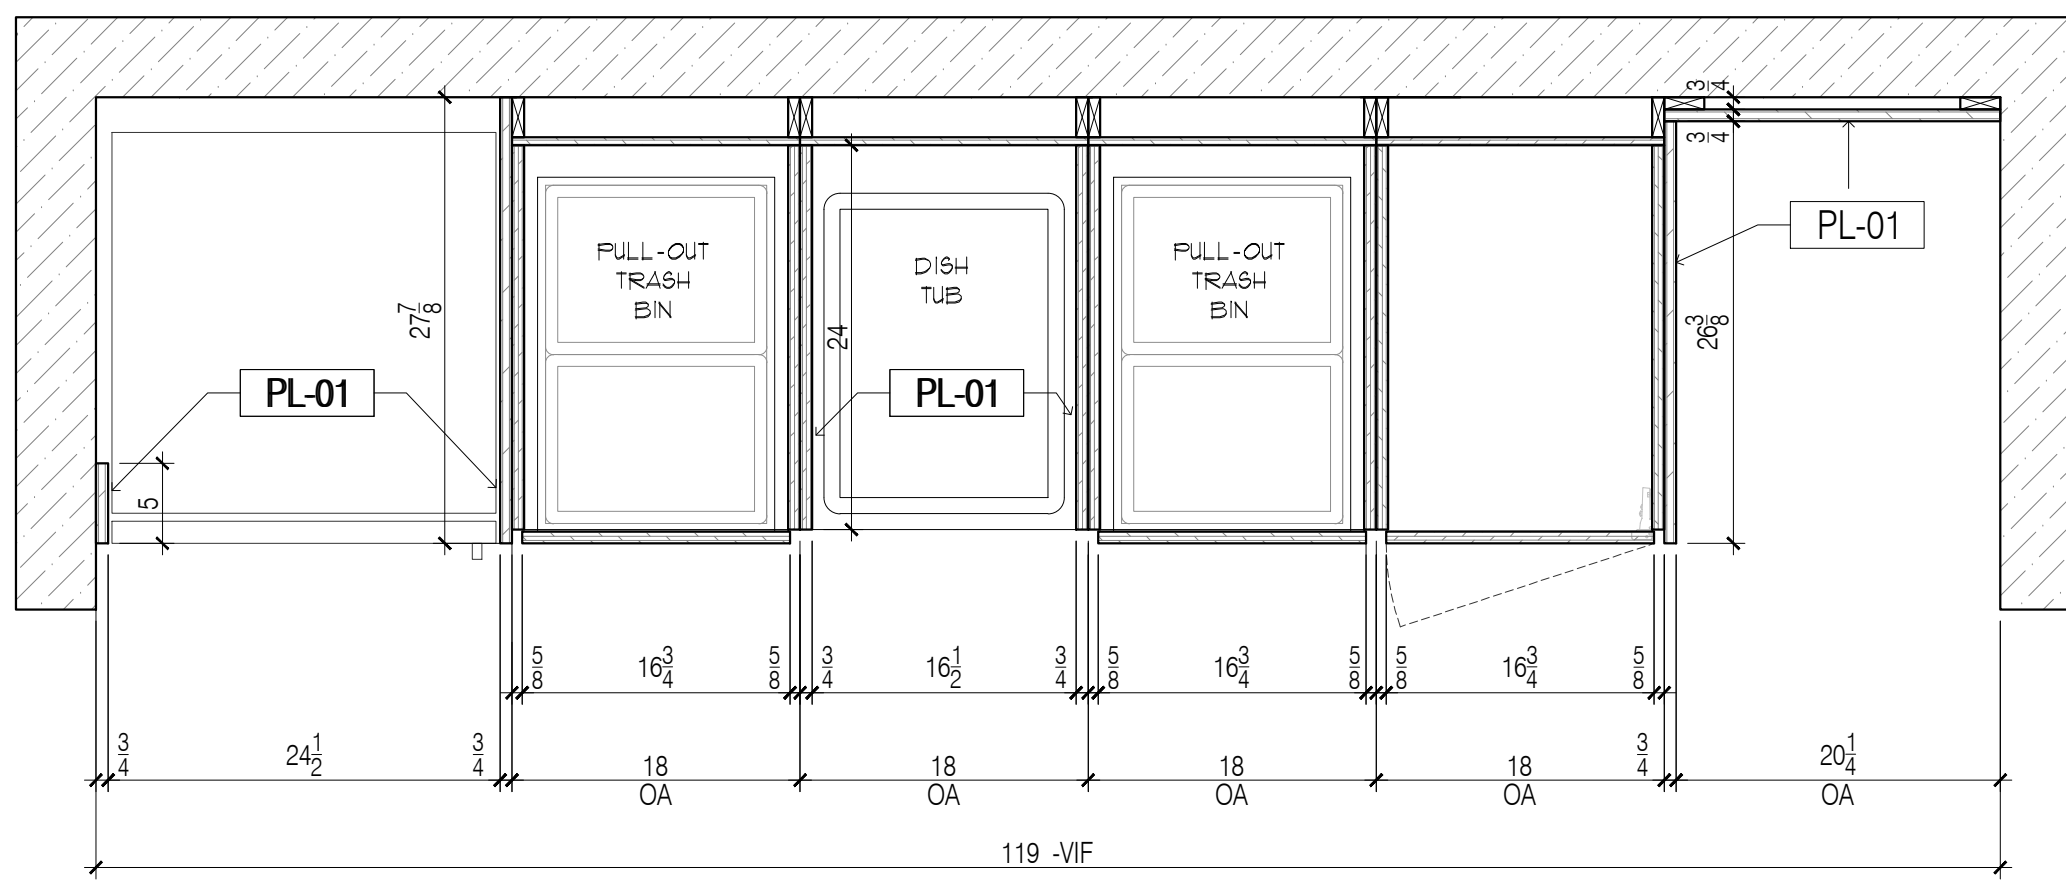


2 PLAN SECTION  
SCALE : 1"=1'-0"

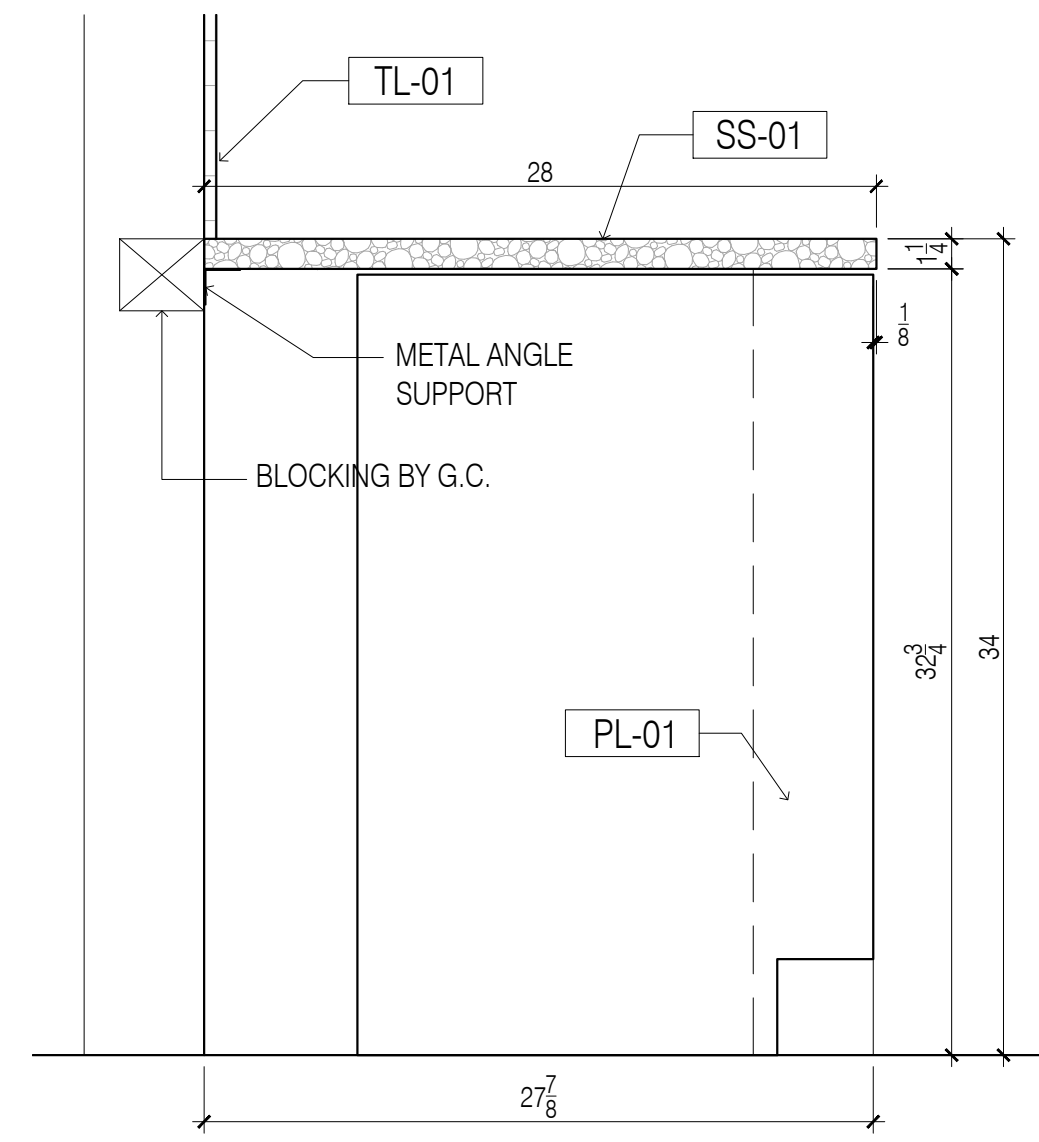


3 VERT.SECTION @ APPLIANCE  
SCALE : 1-1/2"=1'-0"

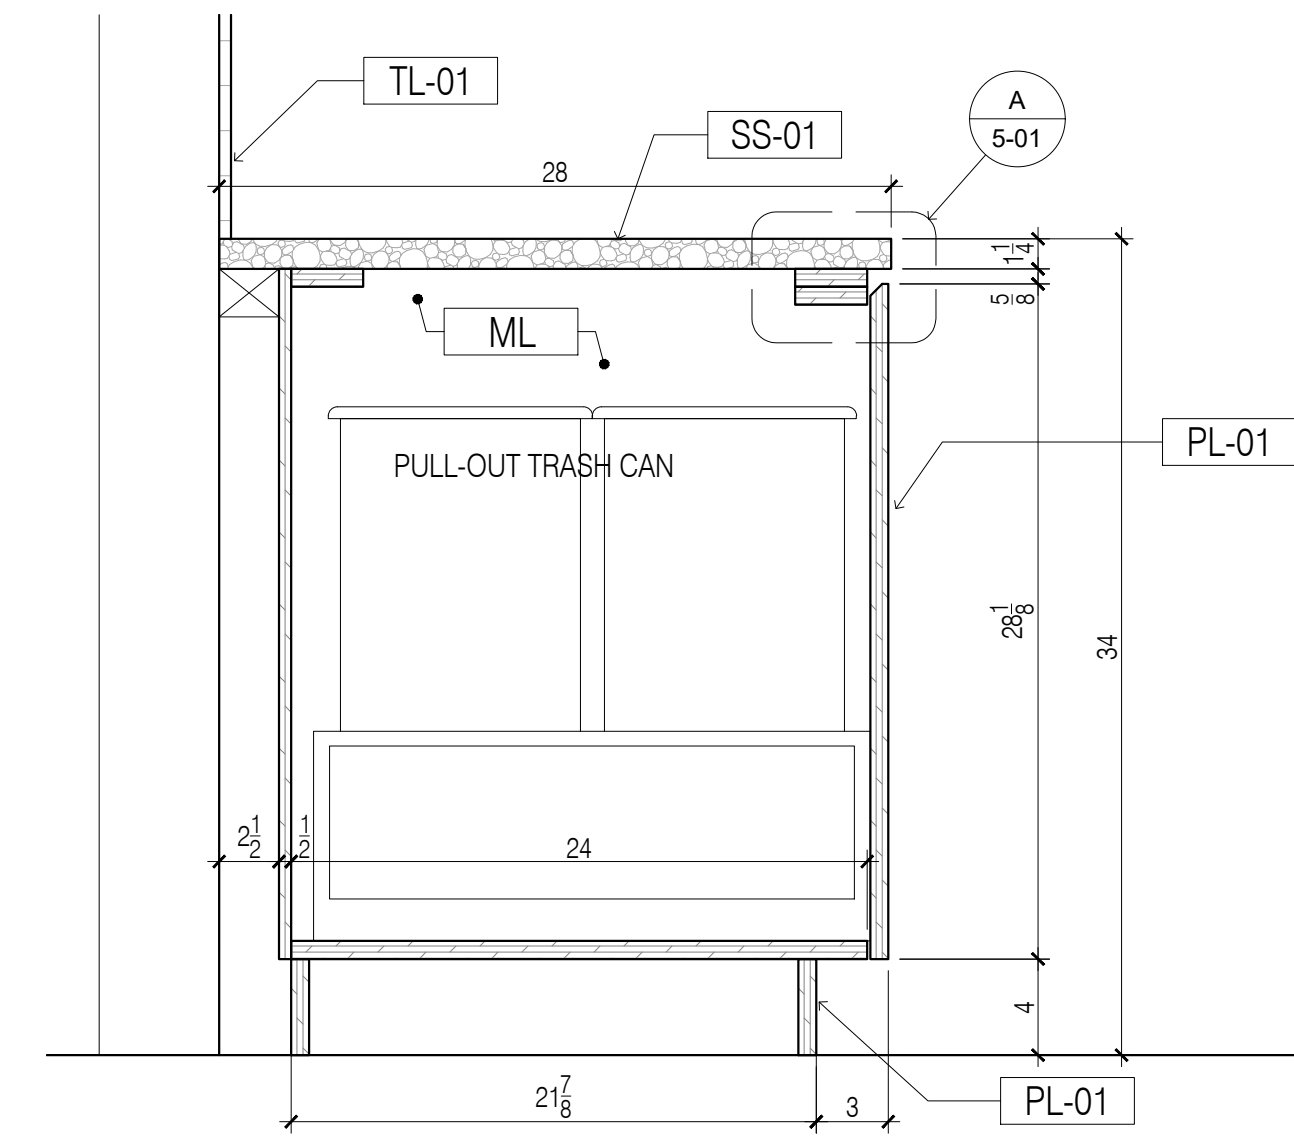


4 VERT.SECTION @ PULL-OUT TRASH CAN  
SCALE : 1-1/2"=1'-0"

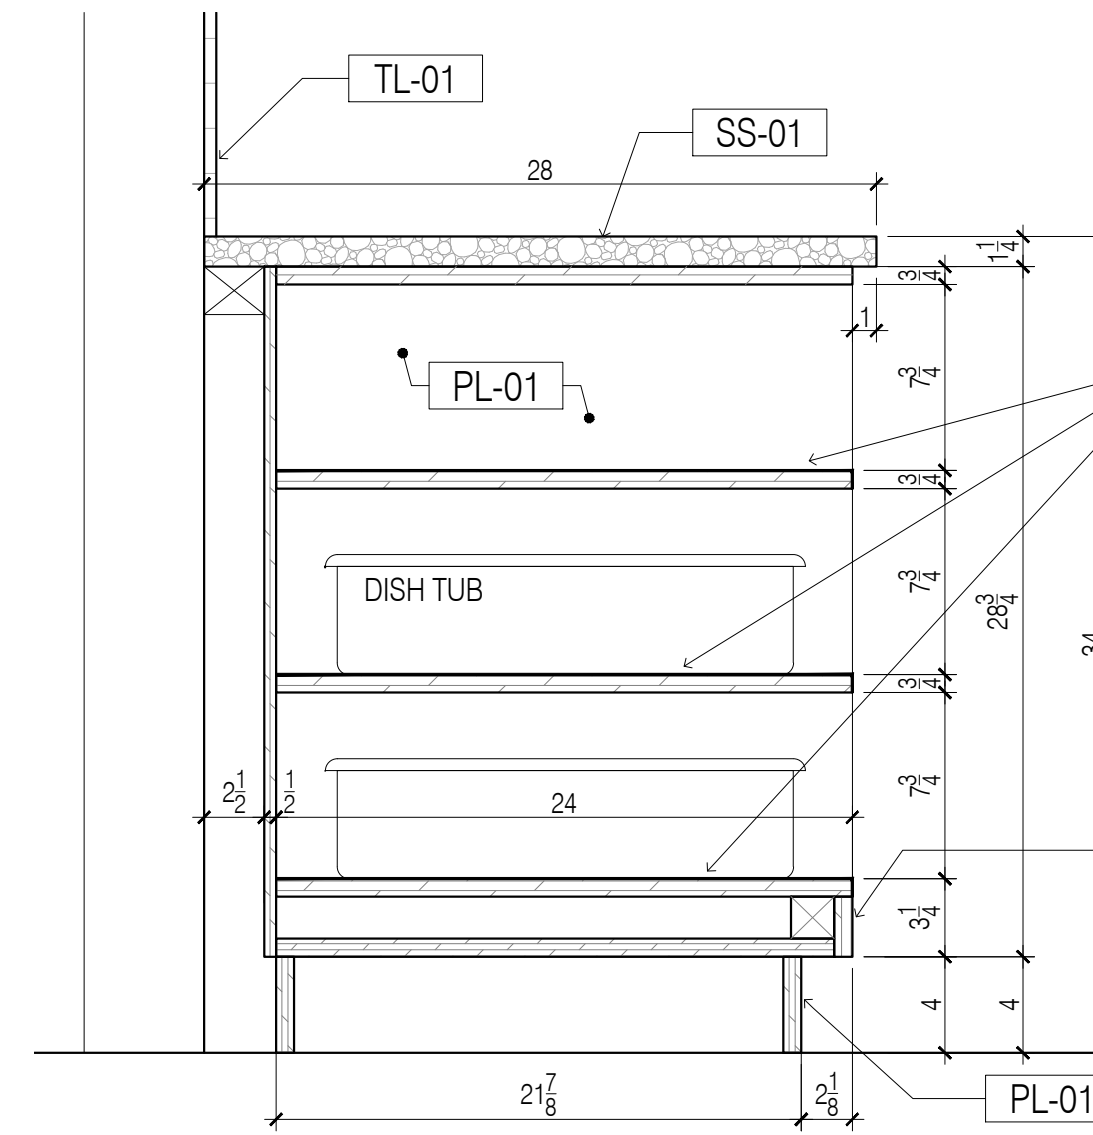


5 VERT.SECTION @ DISH TUB  
SCALE : 1-1/2"=1'-0"

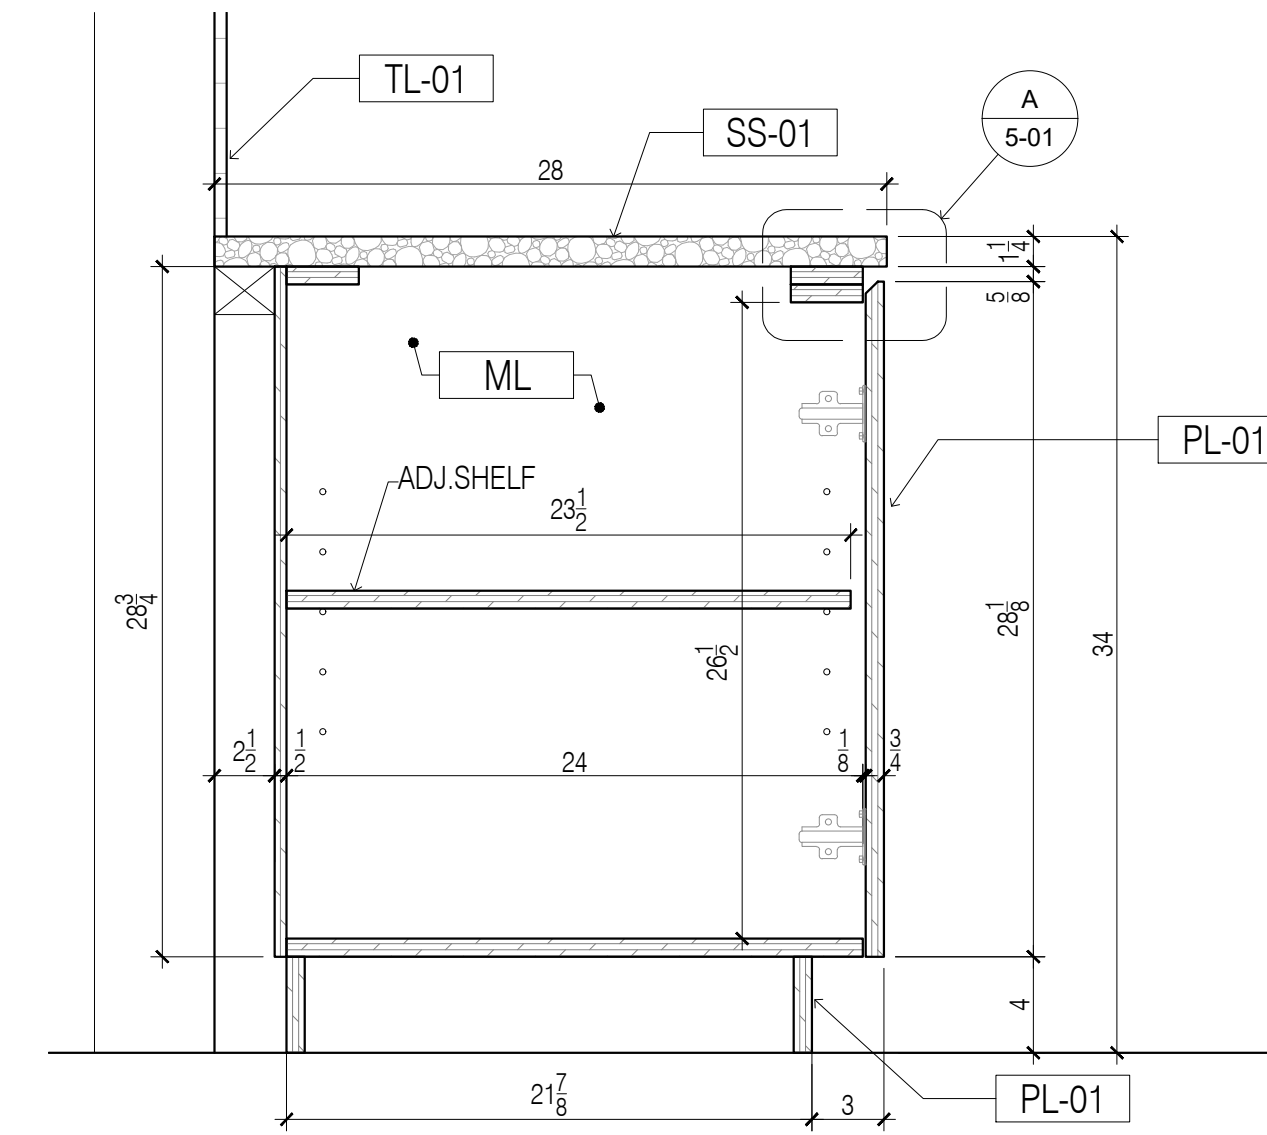

6 VERT.SECTION @ ADJ.SHELF  
SCALE : 1-1/2"=1'-0"

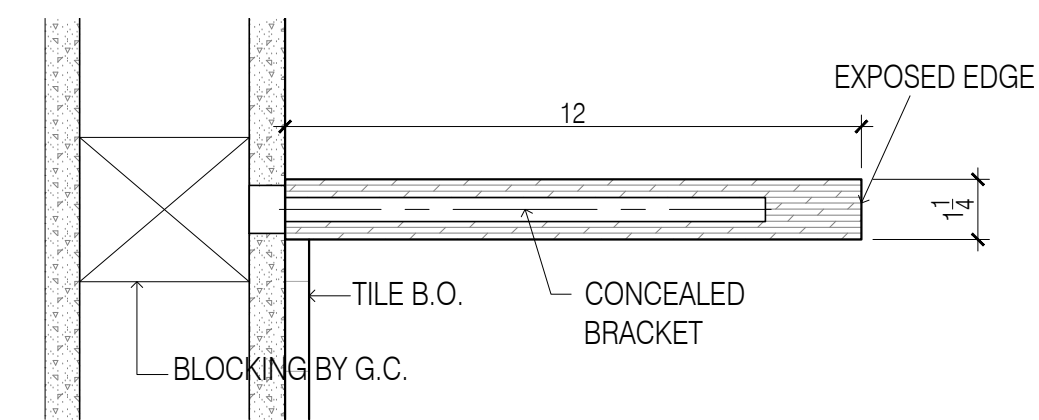

7 VERT.SECTION -SHELF  
SCALE : 3"=1'-0"

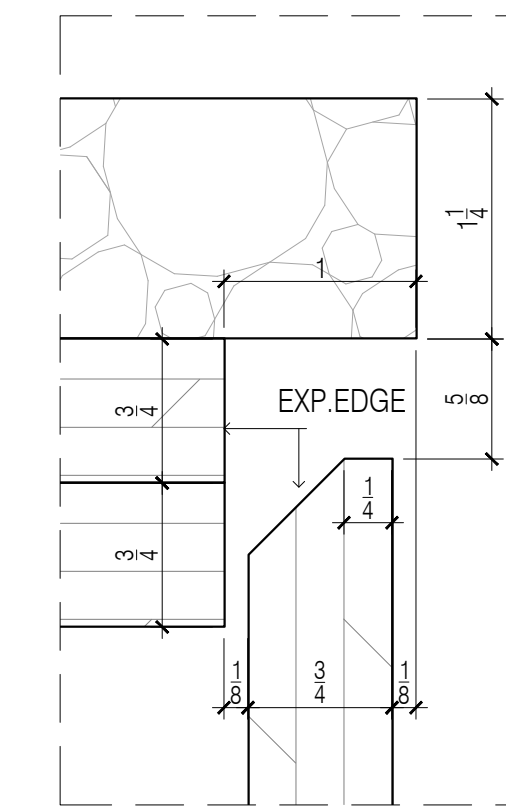

A DETAIL  
SCALE : 1"=1'-0"

QUANTITY			
FLOOR	ROOM	Q-TY	TOTAL
35	MINI PANTRY 35-302	1	1

SEE KEY PLAN TO FIND ROOM LOCATION

APPLIANCE SCHEDULE	
AP-13	- TRUE TUC-24G-HC-FGD01

HARDWARE SCHEDULE	
DOOR PULL - TYP. CUSTOM WOOD PULL, 2-1/2"x1"x1"	- 3 EA.

- GENERAL NOTES**
- SEE ARCHITECTURAL DWG FOR FINISH SCHEDULE
  - ARCHITECT PLEASE CONFIRM ALL MARKED/NOTED CONDITIONS
  - ALL DIMENSIONS ARE VERIFY IN THE FIELD
- ALL EDGES ARE EXPOSED UNLESS NOTED OTHERWISE (ARCH. PLEASE CONFIRM)
  - GC TO COORDINATE EXACT LOCATION OF OUTLET WITH MILLWORK
  - GC TO PROVIDE ALL NECESSARY BLOCKING AS REQUIRED

NO.	REVISIONS:	NAME:	DATE:
1	SUBMISSION FOR APPROVAL	EL	4/11/2019

**SAMPLE PROJECT**

**Firepoint**  
Accelerating Excellence

DATE :  
04/10/2019

DRAWN BY :  
EL

ARCHITECT :  
VOCON  
366 MADISON AVE, NY 10017

CONTRACTOR :

DRAWING TITLE :  
MINI PANTRY  
PLAN,ELEVATION,SECTION

ROOM OR FLOOR :  
SPACE :  
35


PROJECT NUMBER:

DRAWING NUMBER:

**B5-01**





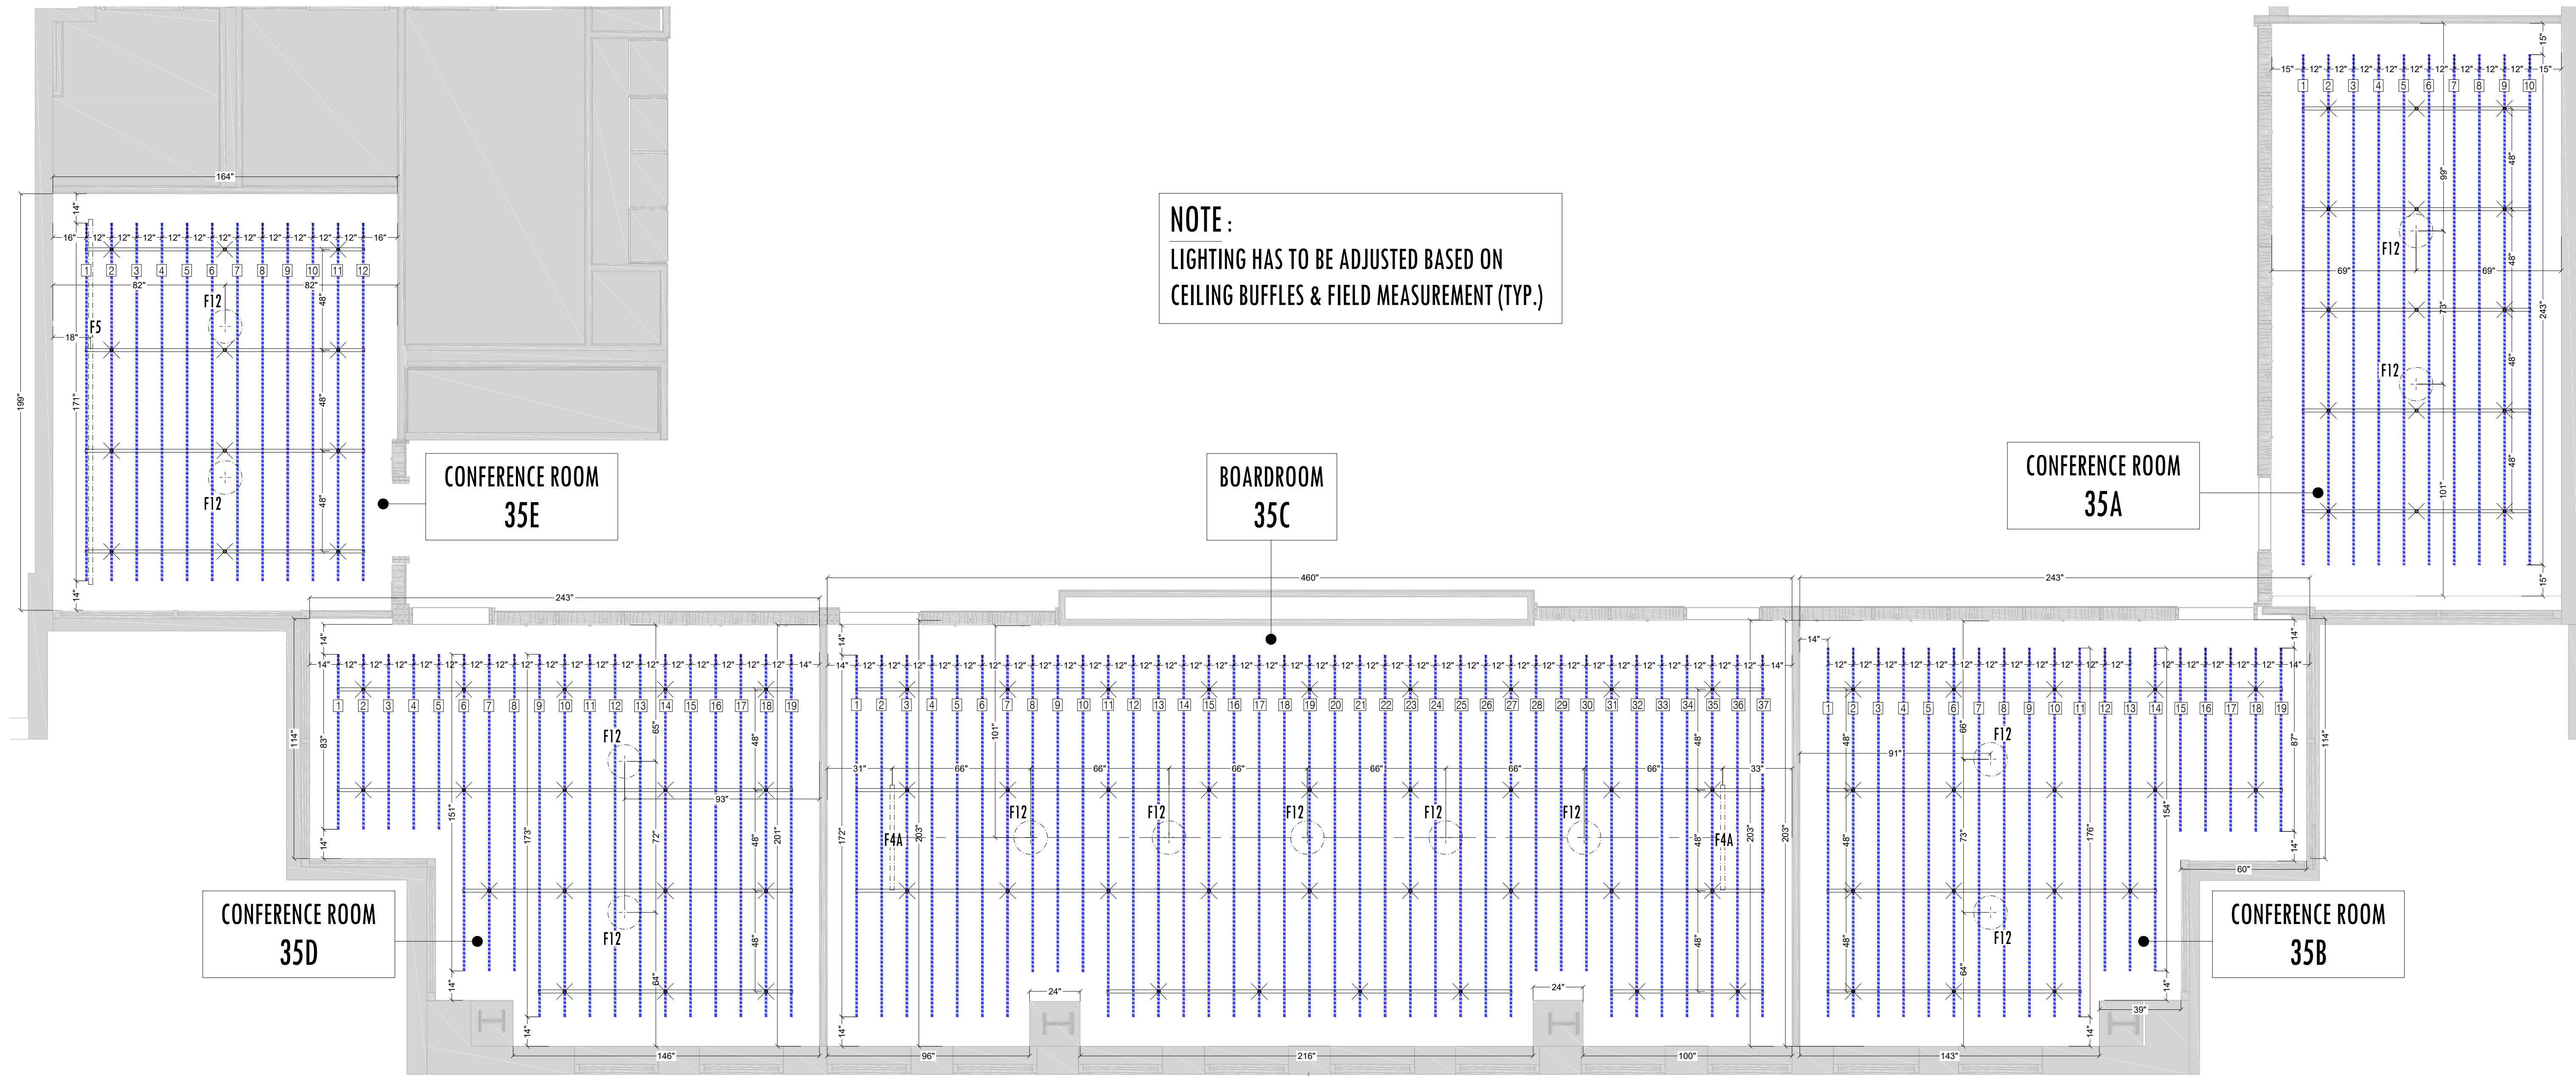

**NOTE :**  
 LIGHTING HAS TO BE ADJUSTED BASED ON  
 CEILING BUFFLES & FIELD MEASUREMENT (TYP.)

NO.	1		
REVISIONS:	SUBMISSION FOR APPROVAL		
NAME:	EL		
DATE:	4/26/2019		

**SAMPLE PROJECT**



DATE :  
**04/10/2019**

DRAWN BY :  
**EL**

ARCHITECT :  
 V O C O N  
 366 MADISON AVE, NY 10017


CONTRACTOR :

DRAWING TITLE :  
**ACOUSTIC BAFFLES**


ROOM OR SPACE :  
**35**

PROJECT NUMBER:

DRAWING NUMBER:  
**B11-01**

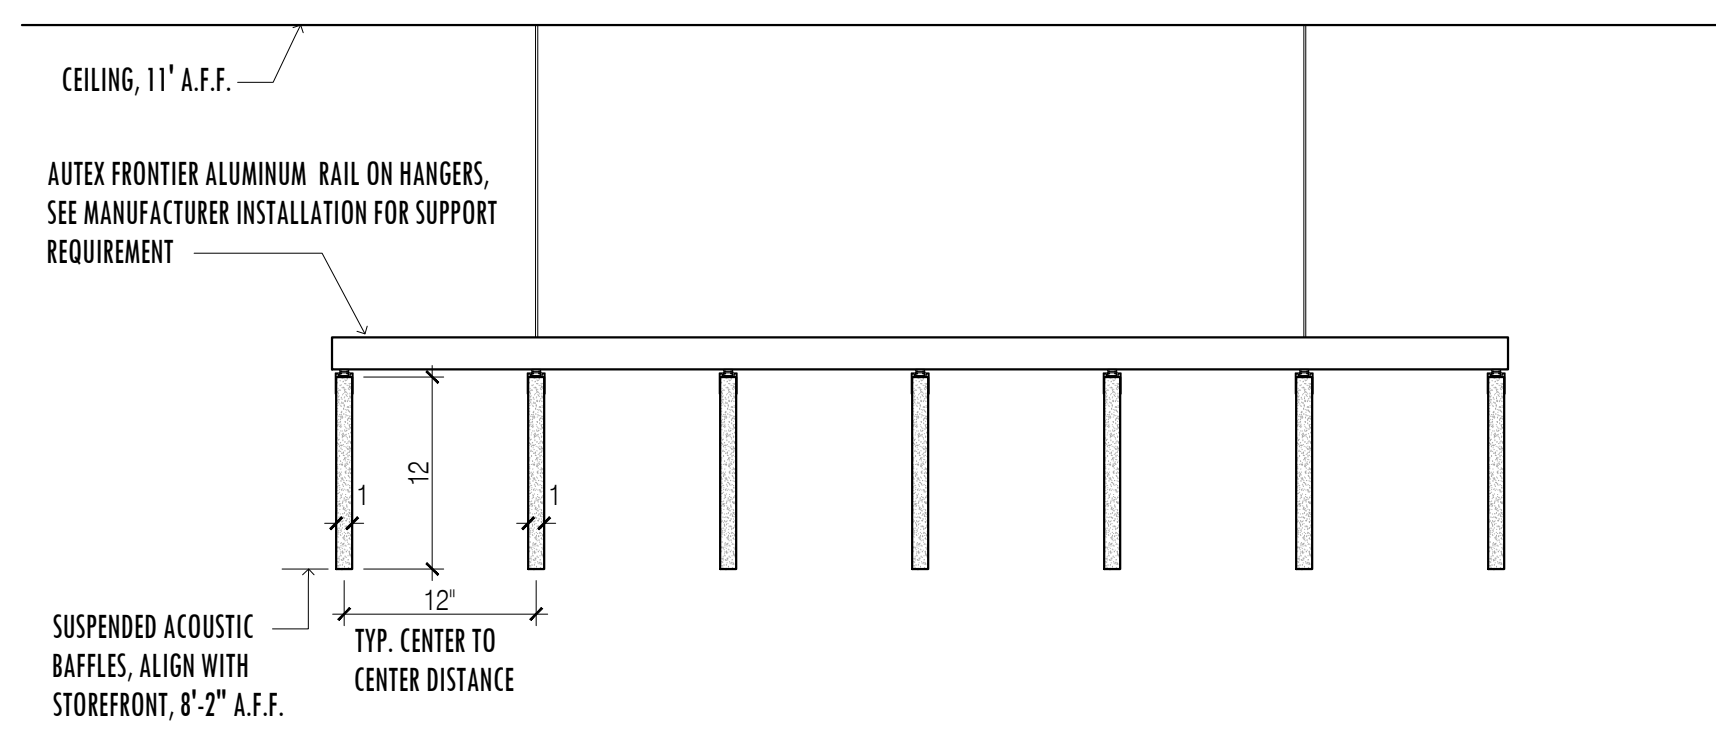

**1 ACOUSTIC BAFFLES FRONT ELEVATION**  
 SCALE : 1"=1'-0"

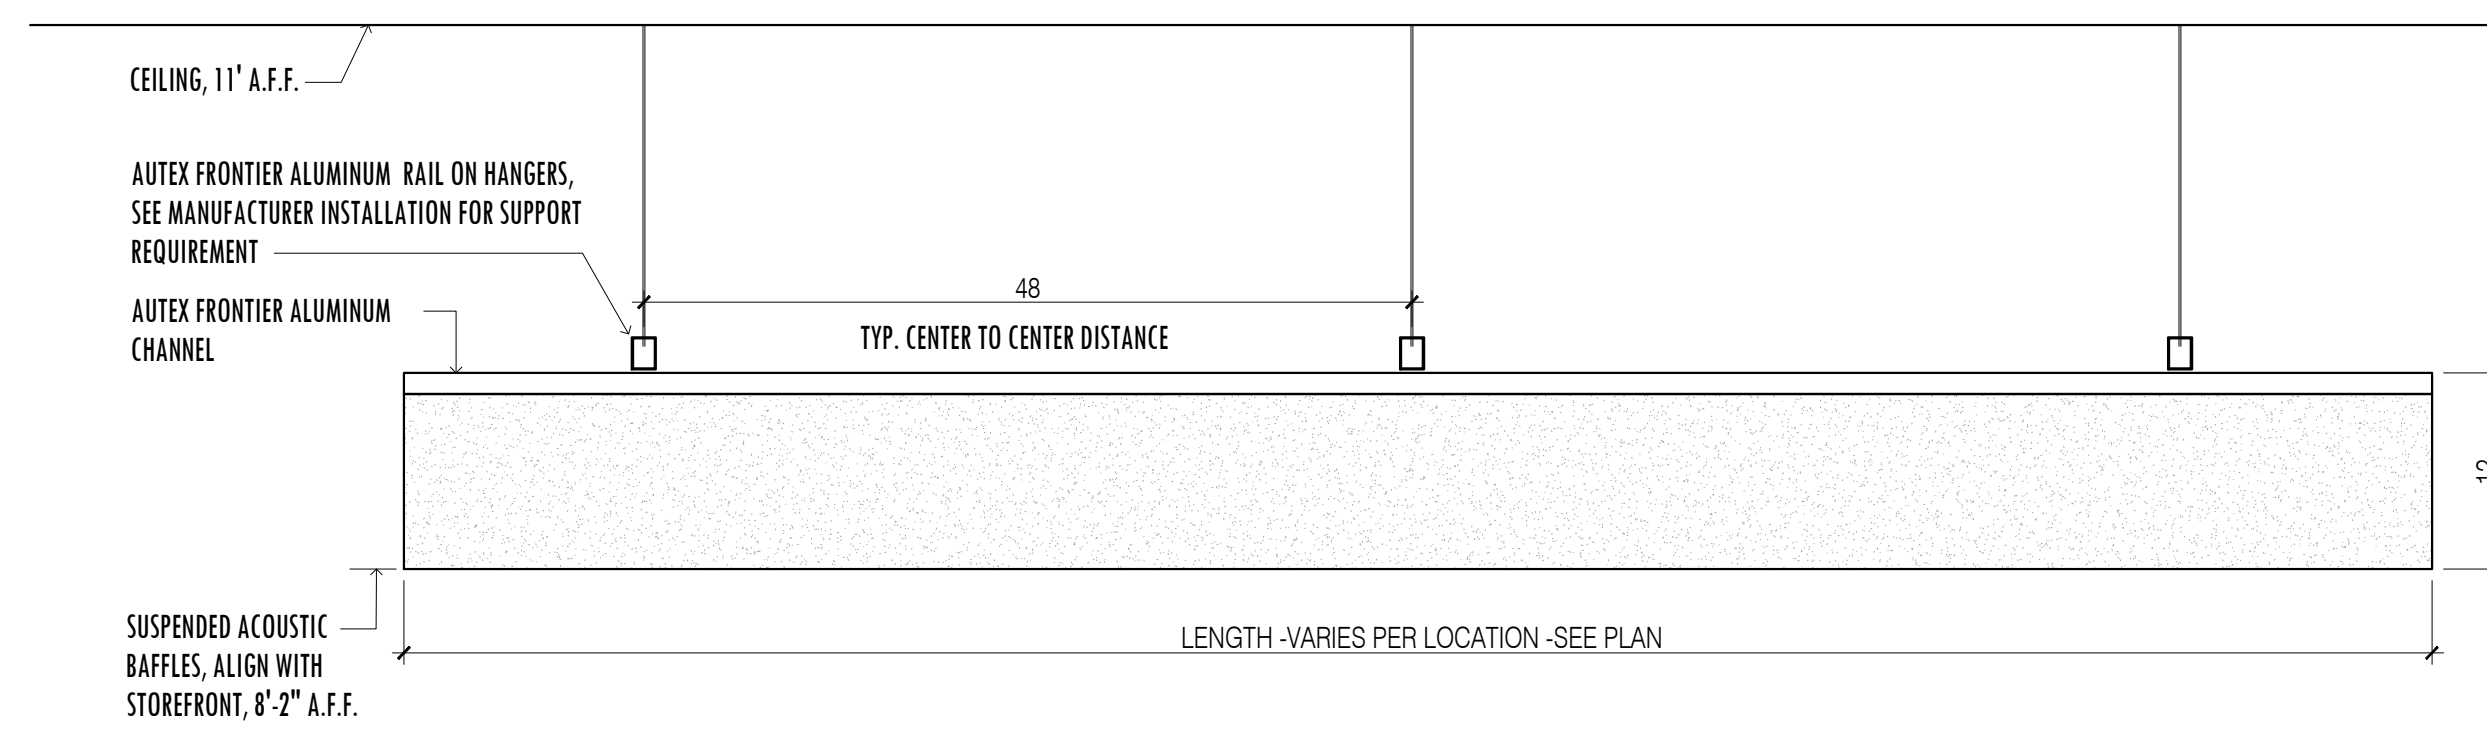


**2 ACOUSTIC BAFFLES SIDE ELEVATION**  
 SCALE : 1"=1'-0"





**LEGEND**

	ACOUSTIC PANEL
	HANGING POINT
	ACOUSTIC PANEL NUMBER


- GENERAL NOTES**
- SEE ARCHITECTURAL DWG FOR FINISH SCHEDULE
  - ARCHITECT PLEASE CONFIRM ALL MARKED/NOTED CONDITIONS
  - ALL DIMENSIONS ARE VERIFY IN THE FIELD
  - GC TO COORDINATE EXACT LOCATION OF OUTLET WITH MILLWORK
  - GC TO PROVIDE ALL NECESSARY BLOCKING AS REQUIRED

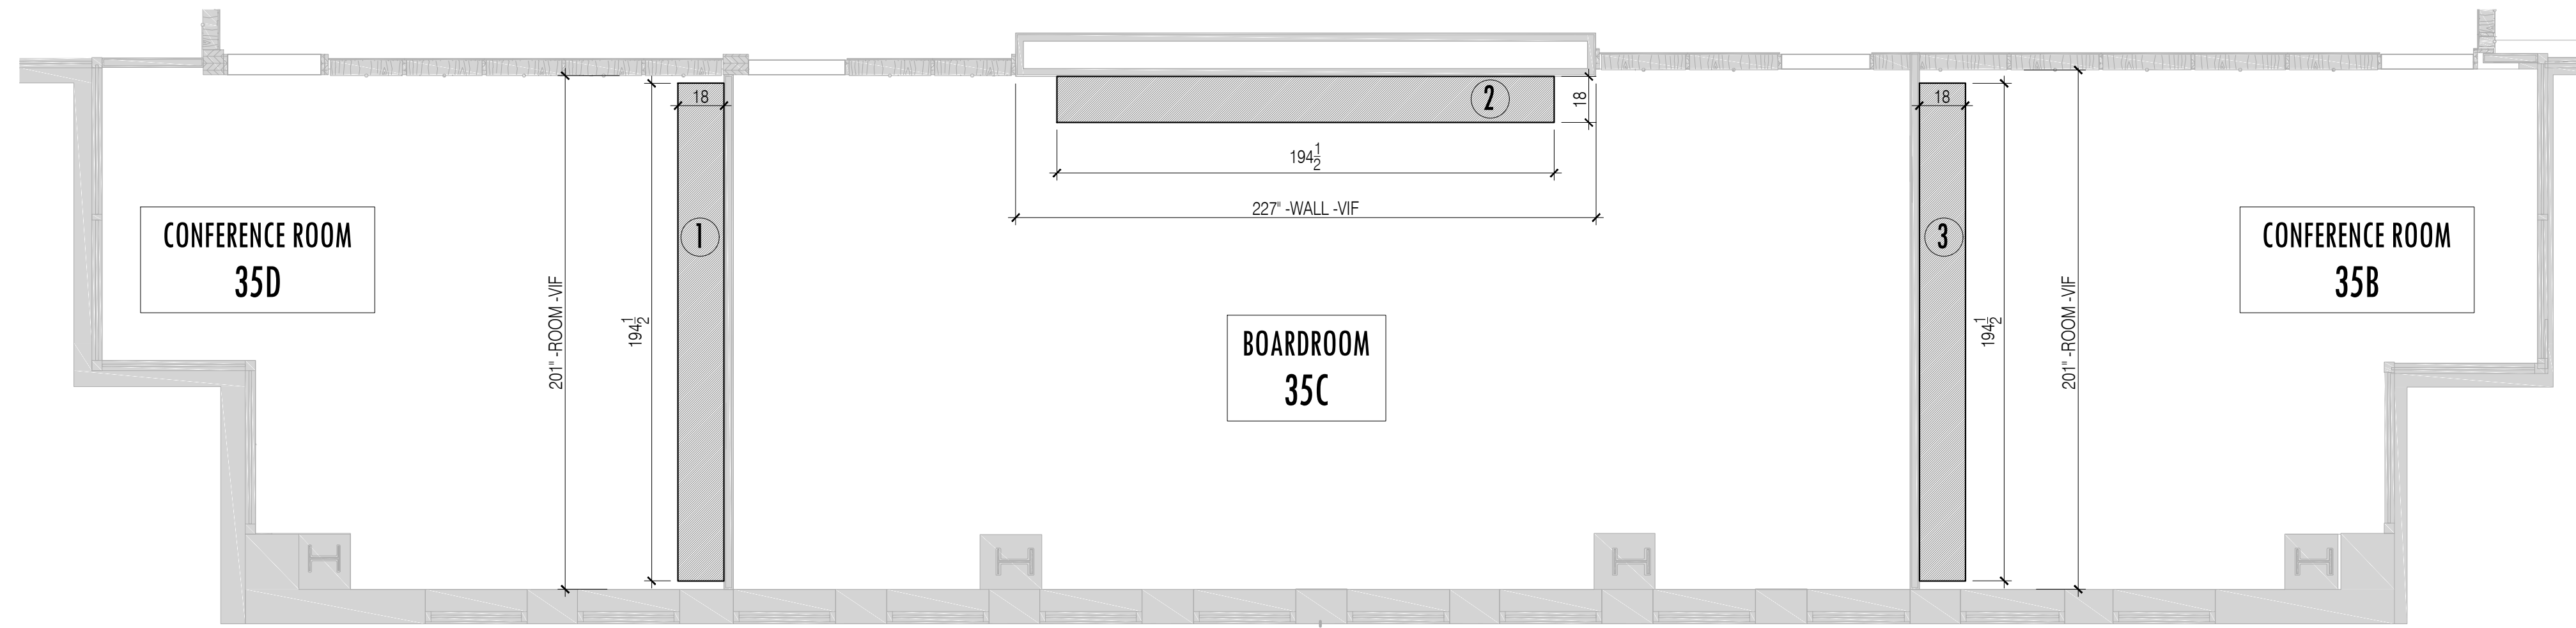

35 FLOOR - CABINET LOCATION PLAN

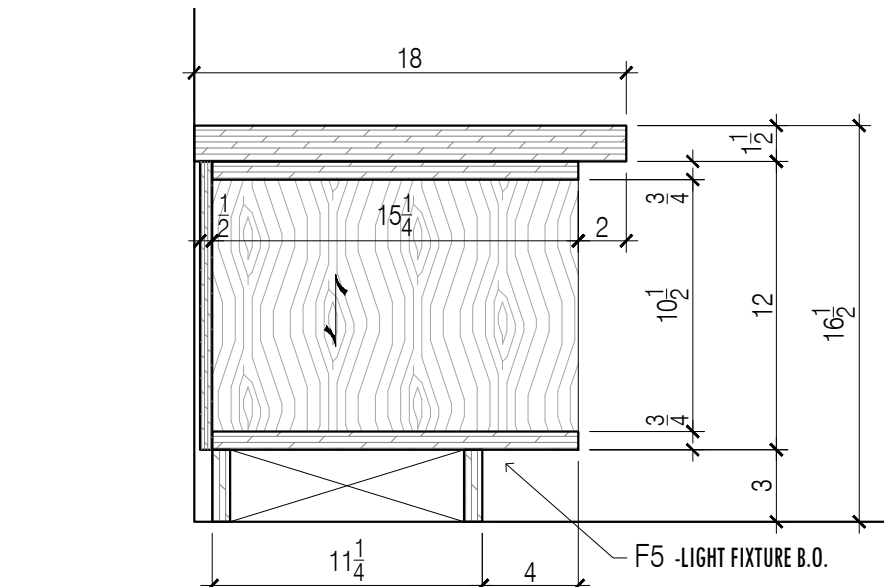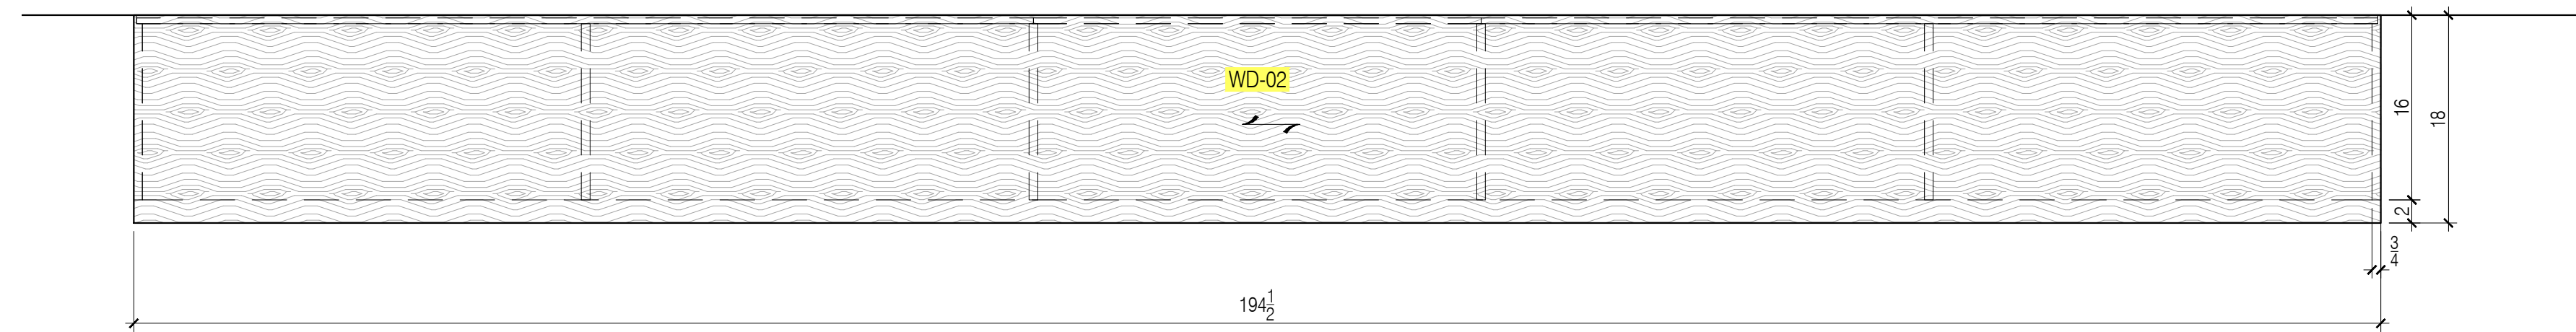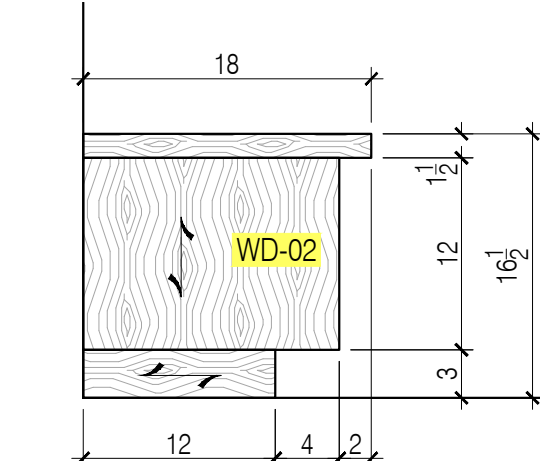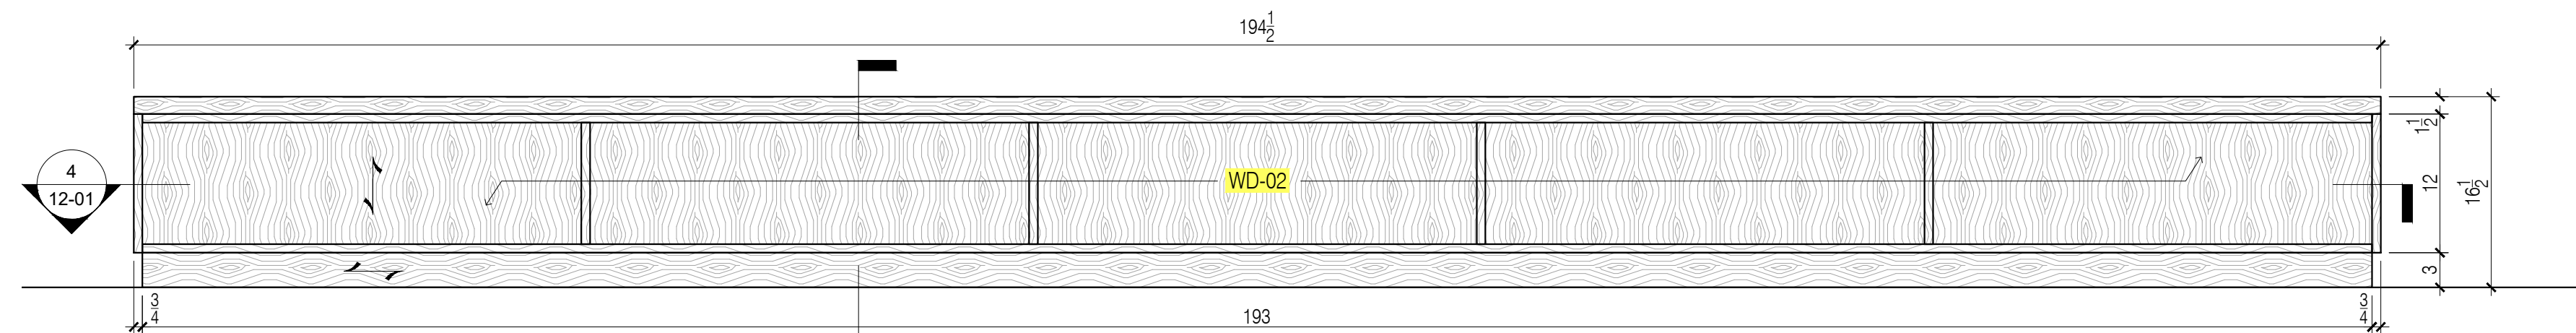

ARCHITECT, PLEASE SHOW HOW CONCEALED LIGHTING TO BE LOCATED (TO BE RECESSED INTO THE BASE OR BOTTOM PANEL OR TO BE ATTACHED TO THEM WITH SCREWS).

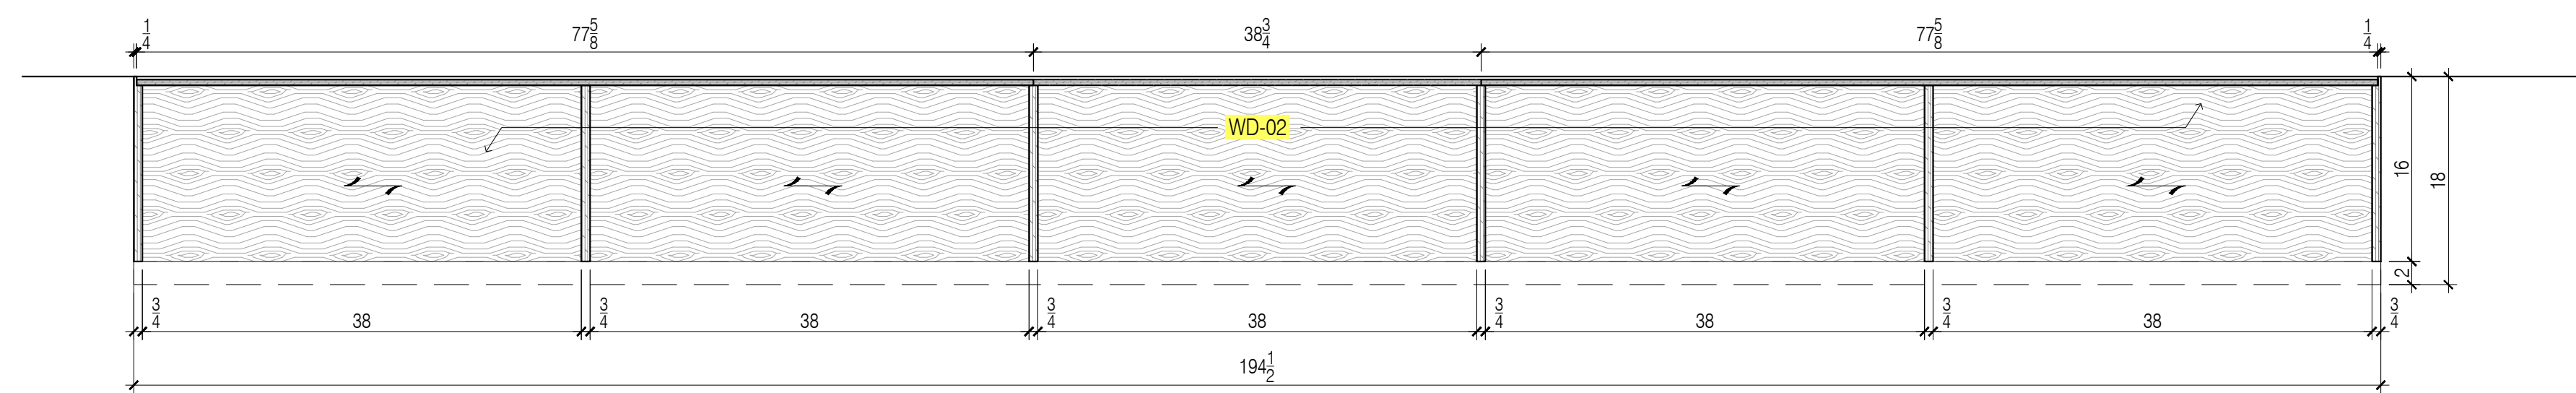

QUANTITY		
FLOOR	ROOM	Q-TY
35	BOARD ROOM 05C CAB.	1
	CONF.ROOM 05B CAB.	1
	CONF.ROOM 05D CAB.	1

SEE KEY PLAN TO FIND ROOM LOCATION

- NOTES:
1. ARCHITECT, PLEASE CONFIRM ALL WOOD GRAIN DIRECTIONS.
  2. ALL VISIBLE EDGES TO BE EXPOSED PLY. (PLEASE CONFIRM).

- WOOD GRAIN DIRECTION

- GENERAL NOTES
1. SEE ARCHITECTURAL DWG FOR FINISH SCHEDULE
  2. ARCHITECT PLEASE CONFIRM ALL MARKED/NOTED CONDITIONS
  3. ALL DIMENSIONS ARE VERIFY IN THE FIELD
- GC TO COORDINATE EXACT LOCATION OF OUTLET WITH MILLWORK
  - GC TO PROVIDE ALL NECESSARY BLOCKING AS REQUIRED

NO.	REVISIONS:	NAME:	DATE:
1	SUBMISSION FOR APPROVAL	EL	4/26/2019

**SAMPLE PROJECT**



DATE: 04/10/2019

DRAWN BY: EL

ARCHITECT: VOCON  
366 MADISON AVE, NY 10017

CONTRACTOR:

DRAWING TITLE: CONF.ROOM CABINET PLAN,ELEVATION,SECTION





ROOM OR SPACE: 35

PROJECT NUMBER:

DRAWING NUMBER:

**B12-01**



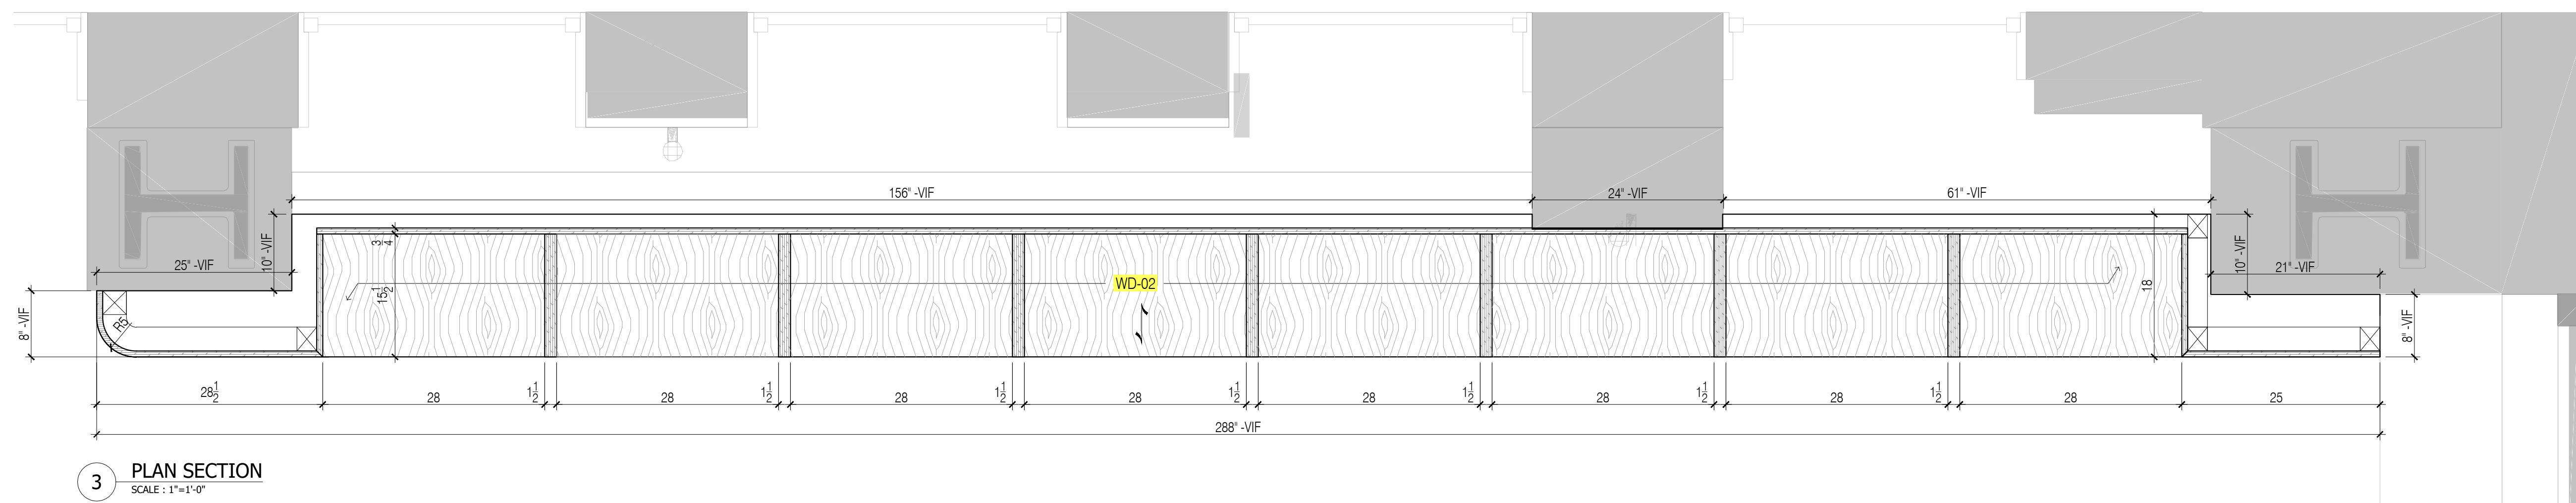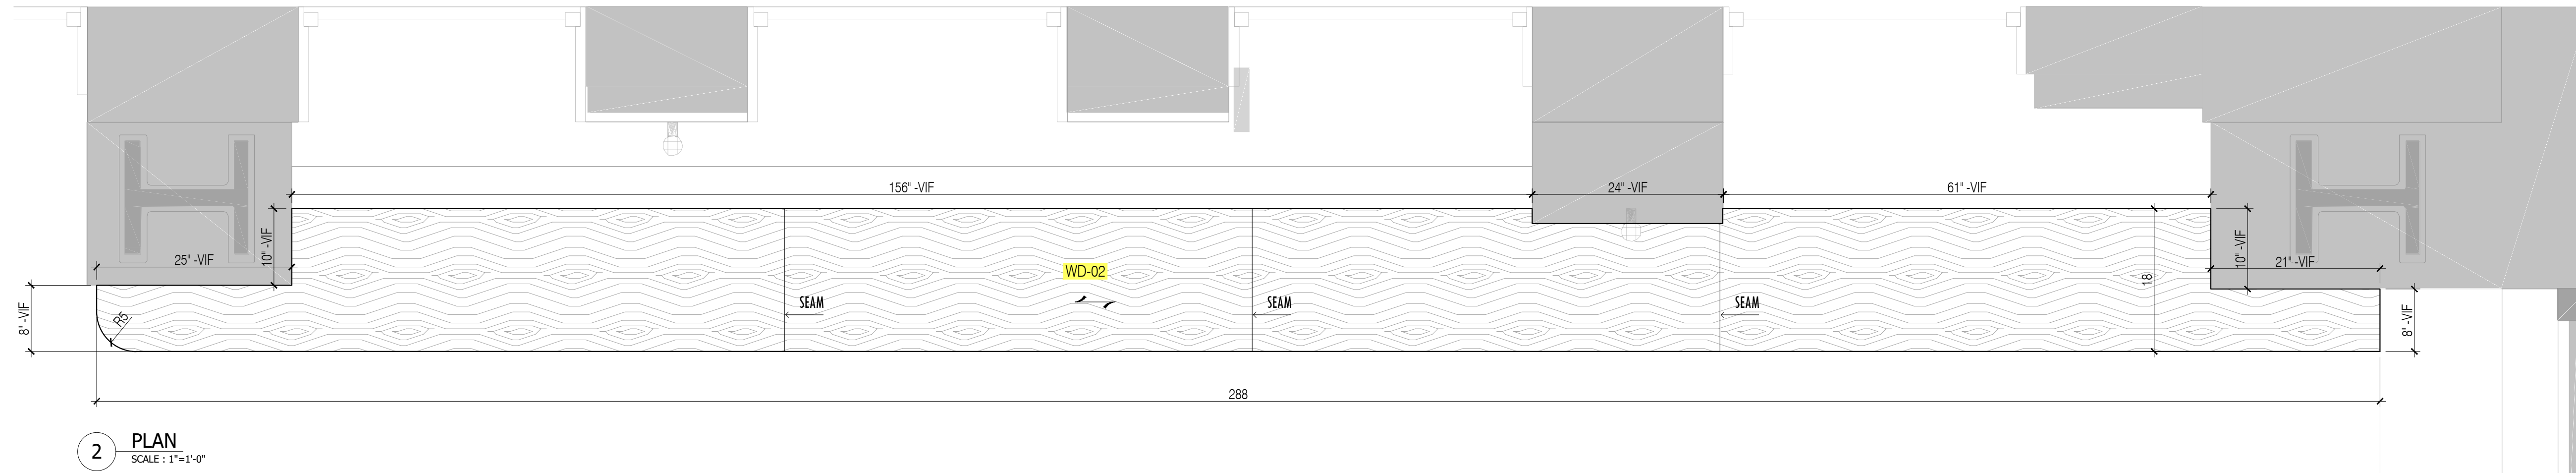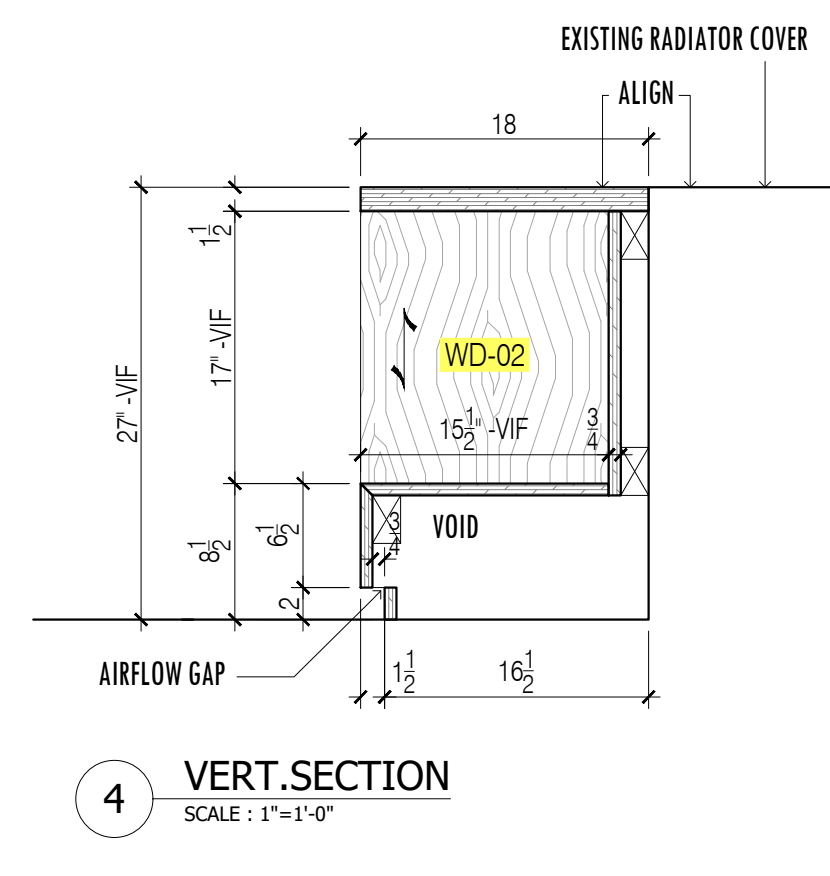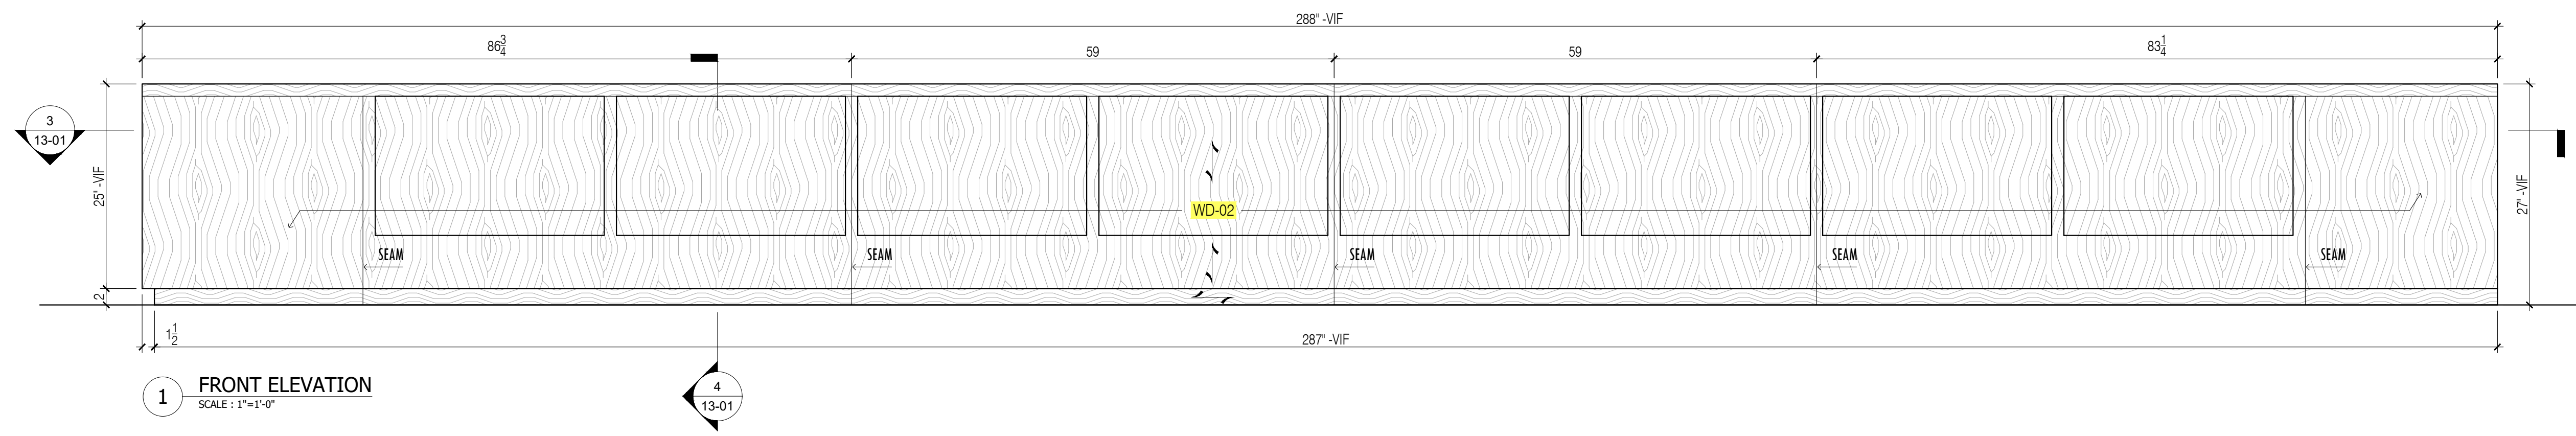

QUANTITY		
FLOOR	ROOM	Q-TY
34	BOOKCASE	1

SEE KEY PLAN TO FIND ROOM LOCATION

**NOTES:**  
 1. ARCHITECT, PLEASE CONFIRM ALL WOOD GRAIN DIRECTIONS.  
 2. ALL VISIBLE EDGES TO BE WD-02. (PLEASE CONFIRM).

- WOOD GRAIN DIRECTION

- GENERAL NOTES**
- SEE ARCHITECTURAL DWG FOR FINISH SCHEDULE
  - ARCHITECT PLEASE CONFIRM ALL MARKED/NOTED CONDITIONS
  - ALL DIMENSIONS ARE VERIFY IN THE FIELD
- GC TO COORDINATE EXACT LOCATION OF OUTLET WITH MILLWORK
  - GC TO PROVIDE ALL NECESSARY BLOCKING AS REQUIRED

DATE:	4/26/2019
NAME:	EL
REVISIONS:	SUBMISSION FOR APPROVAL
NO.	1

**SAMPLE PROJECT**



DATE: 04/10/2019

DRAWN BY: EL

ARCHITECT: VOCON  
 366 MADISON AVE, NY 10017

DRAWING TITLE: BOOKCASE PLAN, ELEVATION, SECTION

ROOM OR SPACE: 34

PROJECT NUMBER:

DRAWING NUMBER: B13-01





**LEGEND**

AP-01	-----	ELEVATIONS TAG
A		ELEVATIONS TAG
□		ACOUSTIC PANELS QUANTITY

- GENERAL NOTES**
- SEE ARCHITECTURAL DWG FOR FINISH SCHEDULE
  - ARCHITECT PLEASE CONFIRM ALL MARKED/NOTED CONDITIONS
  - ALL DIMENSIONS ARE VERIFY IN THE FIELD
  - ALL EDGES ARE EXPOSED UNLESS NOTED OTHERWISE [ARCH. PLEASE CONFIRM]
  - GC TO COORDINATE EXACT LOCATION OF OUTLET WITH MILLWORK
  - GC TO PROVIDE ALL NECESSARY BLOCKING AS REQUIRED

NO.	REVISIONS:	NAME:	DATE:
1	SUBMISSION FOR APPROVAL	EL	4/26/2019

**SAMPLE PROJECT**



DATE : 04/10/2019  
 DRAWN BY : EL  
 ARCHITECT : VICON  
 366 MADISON AVE, NY 10017  
 CONTRACTOR :

DRAWING TITLE : WALL PANELING-PLAN

ROOM OR SPACE : 30  
 PROJECT NUMBER:

DRAWING NUMBER: B14-01





**LEGEND**

AP-01	— — — — —
A	- ELEVATIONS TAG
□	- ACOUSTIC PANELS QUANTITY

- GENERAL NOTES**
- SEE ARCHITECTURAL DWG FOR FINISH SCHEDULE
  - ARCHITECT PLEASE CONFIRM ALL MARKED/NOTED CONDITIONS
  - ALL DIMENSIONS ARE VERIFY IN THE FIELD
  - ALL EDGES ARE EXPOSED UNLESS NOTED OTHERWISE [ARCH. PLEASE CONFIRM]
  - GC TO COORDINATE EXACT LOCATION OF OUTLET WITH MILLWORK
  - GC TO PROVIDE ALL NECESSARY BLOCKING AS REQUIRED

NO.	1	REVISIONS:	SUBMISSION FOR APPROVAL
NAME:	EL	DATE:	4/26/2019
<b>SAMPLE PROJECT</b>			
 <b>Firepoint</b> Accelerating Excellence			
DATE :	04/10/2019		
DRAWN BY :	EL		
ARCHITECT :	VOCON 366 MADISON AVE, NY 10017		
CONTRACTOR :			
DRAWING TITLE :	WALL PANELING-PLAN		
ROOM OR SPACE :	32		
PROJECT NUMBER:			
DRAWING NUMBER:	<b>B14-02</b>		
	2 OF 6		









**LEGEND**

AP-01	- ELEVATIONS TAG
A	- ACOUSTIC PANELS QUANTITY

- GENERAL NOTES**
- SEE ARCHITECTURAL DWG FOR FINISH SCHEDULE
  - ARCHITECT PLEASE CONFIRM ALL MARKED/NOTED CONDITIONS
  - ALL DIMENSIONS ARE VERIFY IN THE FIELD
  - ALL EDGES ARE EXPOSED UNLESS NOTED OTHERWISE [ARCH. PLEASE CONFIRM]
  - GC TO COORDINATE EXACT LOCATION OF OUTLET WITH MILLWORK
  - GC TO PROVIDE ALL NECESSARY BLOCKING AS REQUIRED

NO.	1	REVISIONS:	SUBMISSION FOR APPROVAL
NAME:	EL	DATE:	4/26/2019
<b>SAMPLE PROJECT</b>			
<b>Firepoint</b> Accelerating Excellence			
DATE :	04/10/2019		
DRAWN BY :	EL		
ARCHITECT :	VOCON		
	366 MADISON AVE, NY 10017		
CONTRACTOR :			
DRAWING TITLE :	WALL PANELING-PLAN		
ROOM OR SPACE :	34		
PROJECT NUMBER:			
DRAWING NUMBER:	<b>B14-04</b>		
	4 OF 6		






**LEGEND**

AP-01	— — — — —	- ELEVATIONS TAG
A		- ACOUSTIC PANELS QUANTITY


- GENERAL NOTES**
- SEE ARCHITECTURAL DWG FOR FINISH SCHEDULE
  - ARCHITECT PLEASE CONFIRM ALL MARKED/NOTED CONDITIONS
  - ALL DIMENSIONS ARE VERIFY IN THE FIELD
  - ALL EDGES ARE EXPOSED UNLESS NOTED OTHERWISE [ARCH. PLEASE CONFIRM]
  - GC TO COORDINATE EXACT LOCATION OF OUTLET WITH MILLWORK
  - GC TO PROVIDE ALL NECESSARY BLOCKING AS REQUIRED

NO.	1	REVISIONS:	SUBMISSION FOR APPROVAL	NAME:	EL	DATE:	4/26/2019
<b>SAMPLE PROJECT</b>							
<b>Firepoint</b> Accelerating Excellence							
DATE : 04/10/2019							
DRAWN BY : EL							
ARCHITECT : VICON 366 MADISON AVE, NY 10017							
CONTRACTOR :							
DRAWING TITLE : WALL PANELING-PLAN							
ROOM OR SPACE : 35							
PROJECT NUMBER:							
DRAWING NUMBER: B14-05							
5 OF 6							




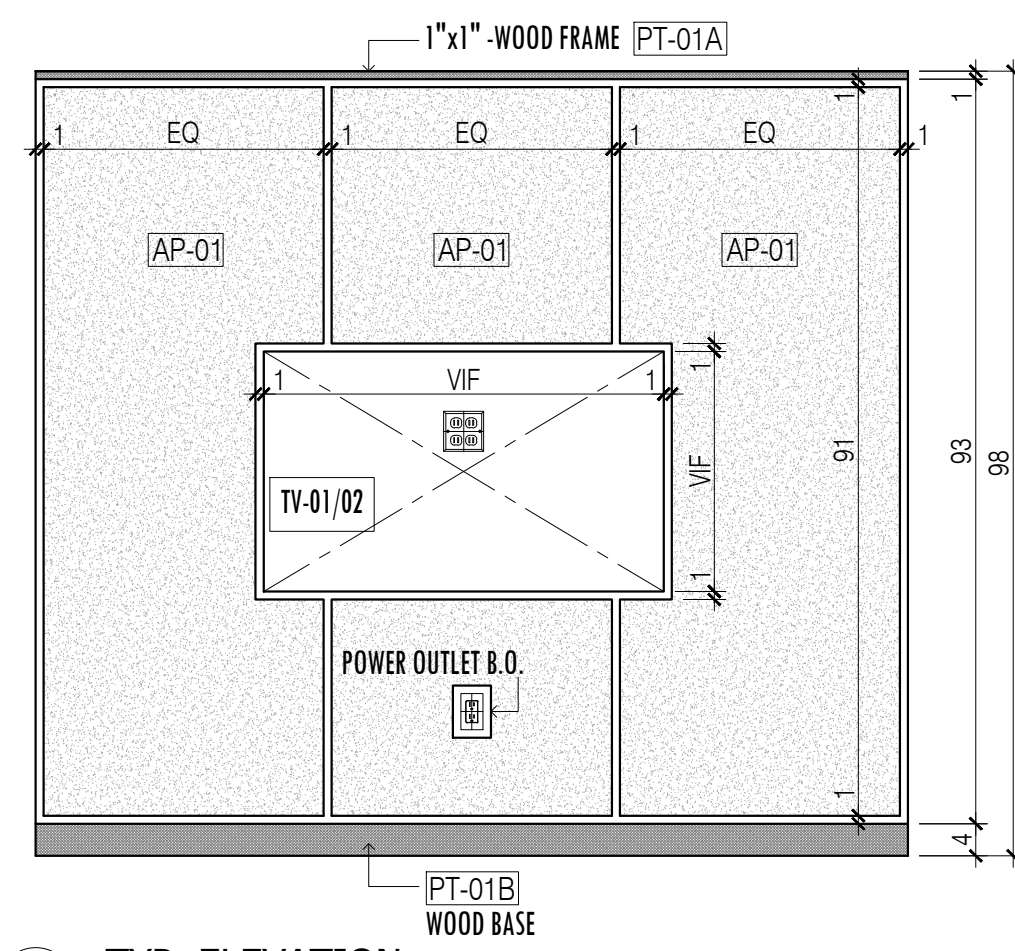


**A** TYP. ELEVATION  
SCALE : 1/2"=1'-0"

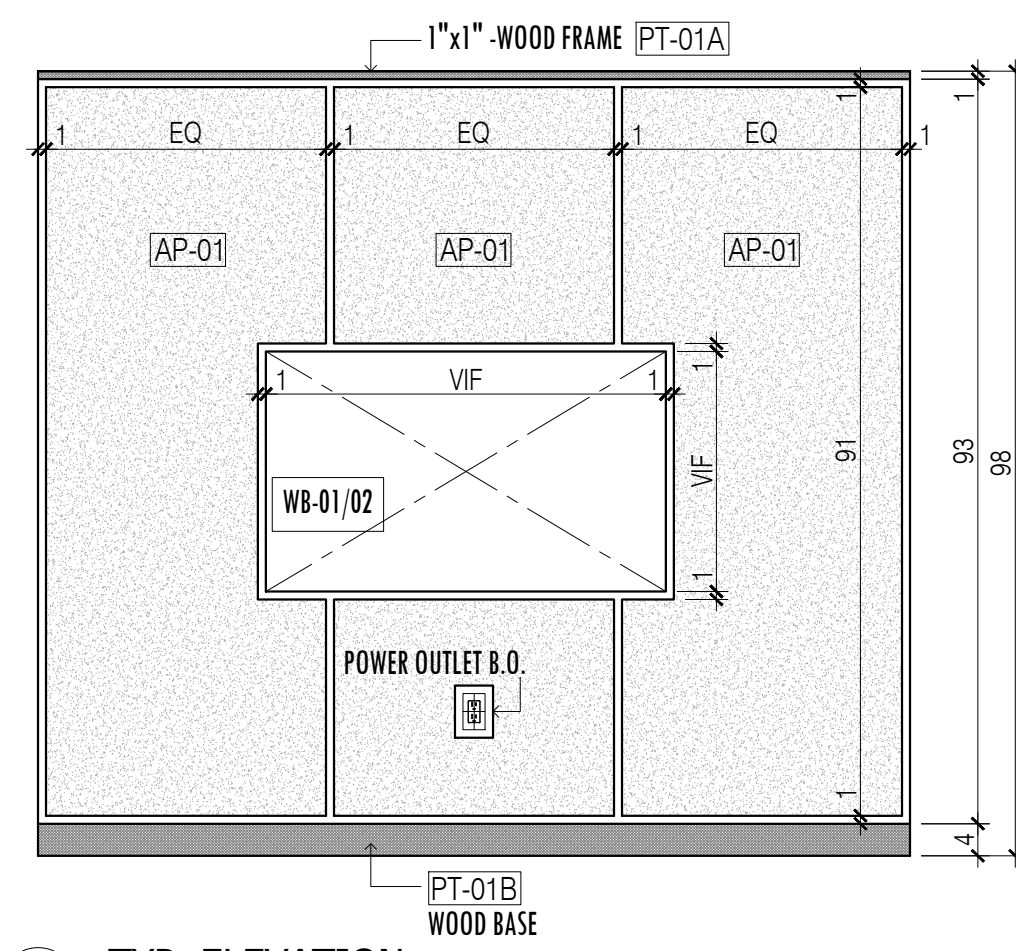


**B** TYP. ELEVATION  
SCALE : 1/2"=1'-0"

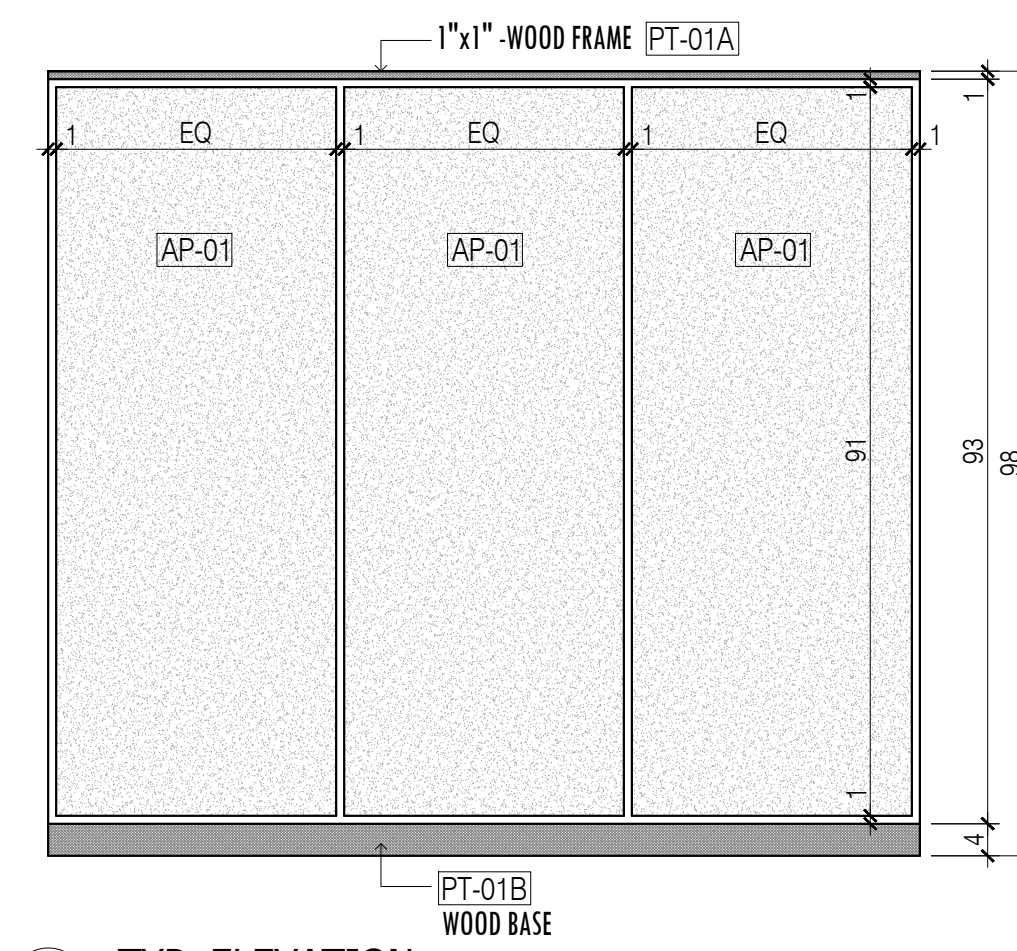

**C** TYP. ELEVATION  
SCALE : 1/2"=1'-0"

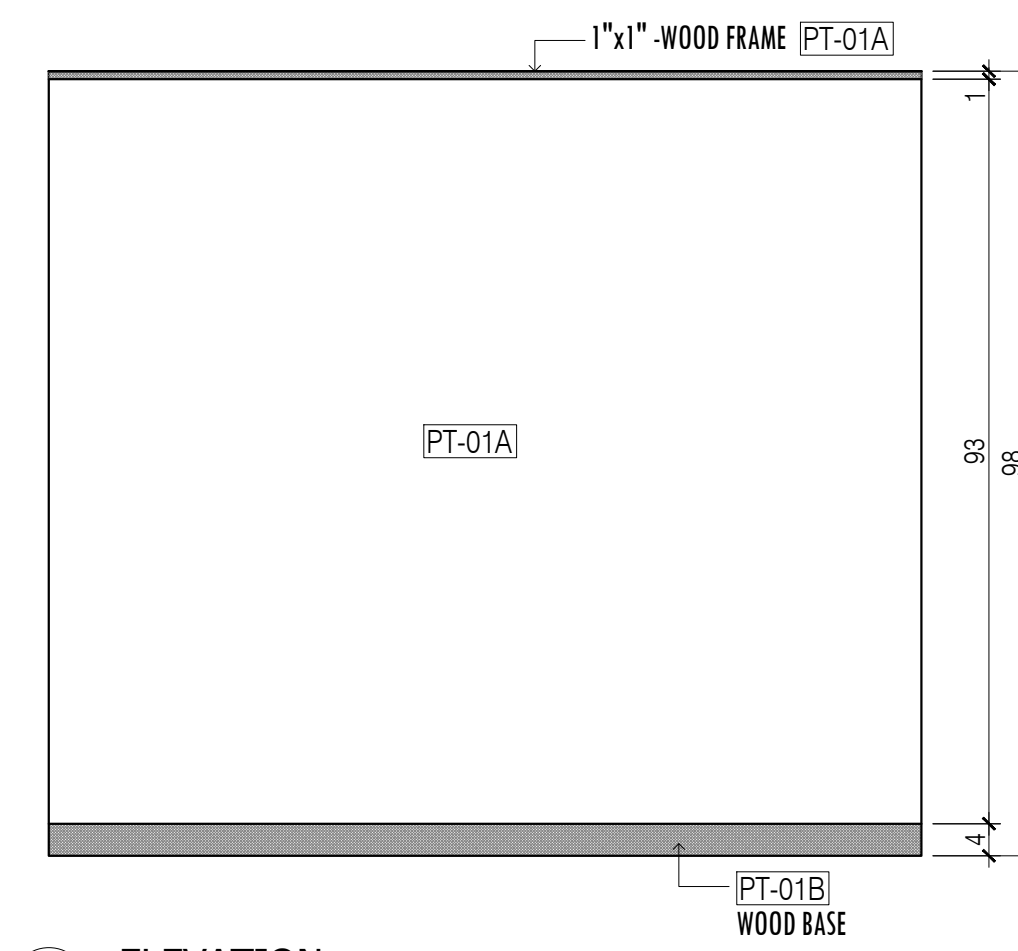

**D** ELEVATION  
SCALE : 1/2"=1'-0"

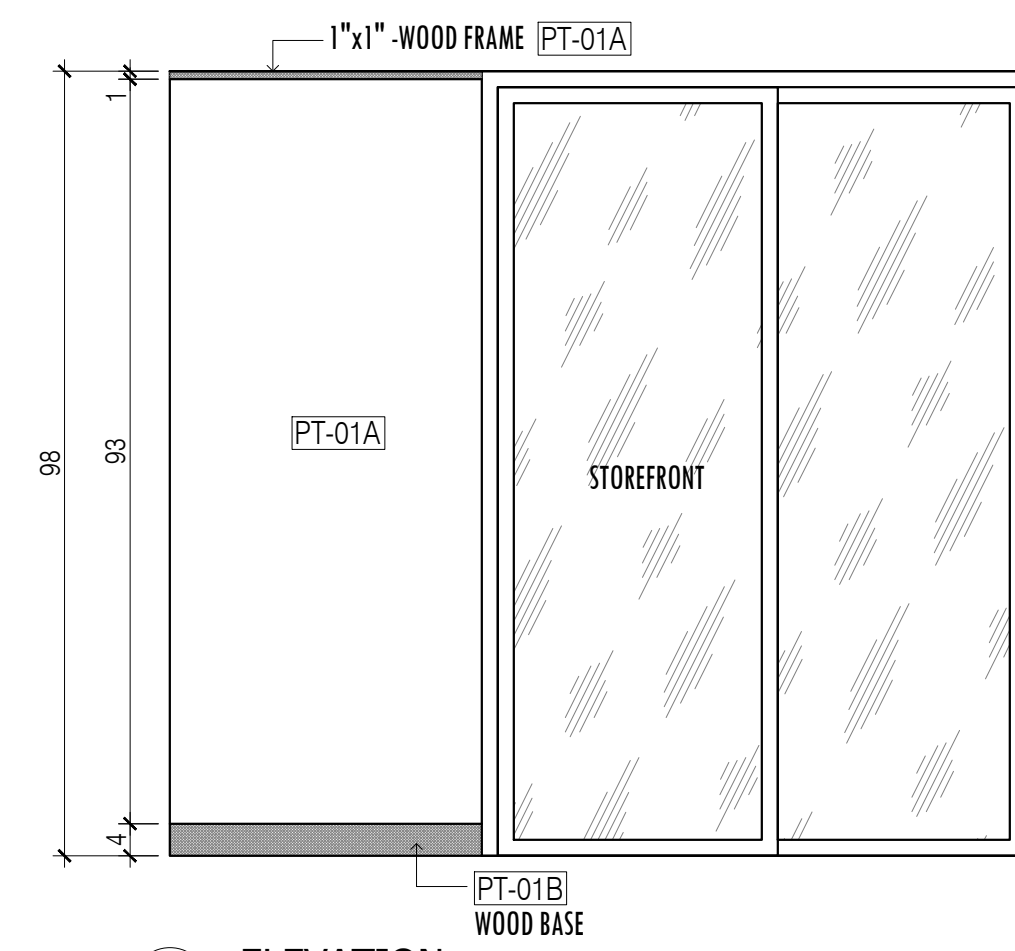

**E** ELEVATION  
SCALE : 1/2"=1'-0"

NOTE : SEE ARCHITECTURAL POWER/DATA PLAN TO FIND EXACT LOCATION OF ALL REQUIRED ELECTRIC RECEPTACLES AND DEVICES.  
NOTE : FIND NUMBERS ON THE PLAN TO KNOW HOW MANY ACOUSTIC PANELS ARE NEEDED ON EACH WALL . TYP. ELEVATION DOESN'T SHOW EXACT QUANTITY.

**ACOUSTIC PANELS INSTALLATION GENERAL NOTES :**

- 1" GAP BETWEEN PANELS.
- 1" GAP BETWEEN PANEL AND BASE.
- 1" GAP BETWEEN PANEL AND UPPER TRIM.
- 1" CUT OUTS AROUND ALL RECEPTACLES AND DEVICES.

**GENERAL NOTES**

1. SEE ARCHITECTURAL DWG FOR FINISH SCHEDULE
2. ARCHITECT PLEASE CONFIRM ALL MARKED/NOTED CONDITIONS
3. ALL DIMENSIONS ARE VERIFY IN THE FIELD

- ALL EDGES ARE EXPOSED UNLESS NOTED OTHERWISE (ARCH. PLEASE CONFIRM)
- GC TO COORDINATE EXACT LOCATION OF OUTLET WITH MILLWORK
- GC TO PROVIDE ALL NECESSARY BLOCKING AS REQUIRED

NO.	1			
REVISIONS:	SUBMISSION FOR APPROVAL			
NAME:	EL			
DATE:	4/26/2019			

**SAMPLE PROJECT**



DATE : 04/10/2019

DRAWN BY : EL

ARCHITECT :  
VOCON  
366 MADISON AVE, NY 10017

CONTRACTOR :

DRAWING TITLE :  
WALL PANELLING  
TYP. ELEVATIONS


ROOM OR SPACE :  
FLOOR : -

PROJECT NUMBER:


DRAWING NUMBER:

**B14-06**




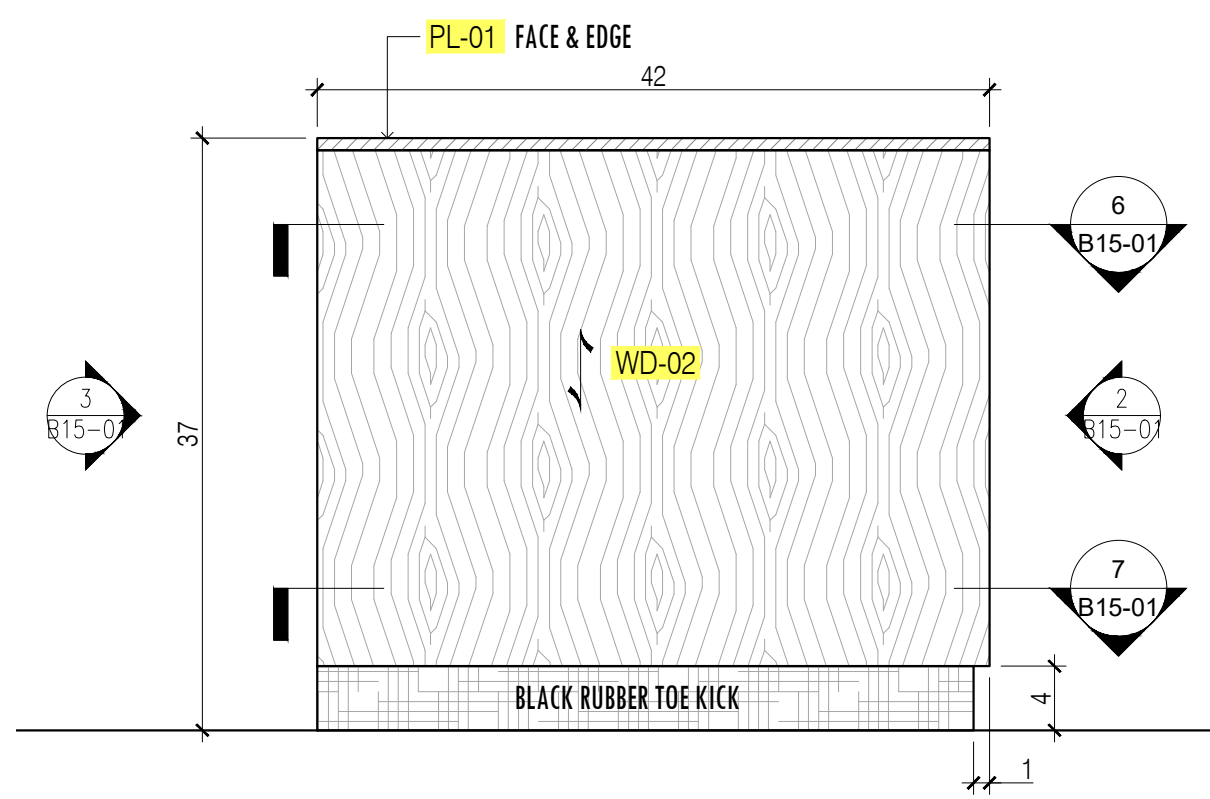


1 ELEVATION  
SCALE: 1"=1'-0"

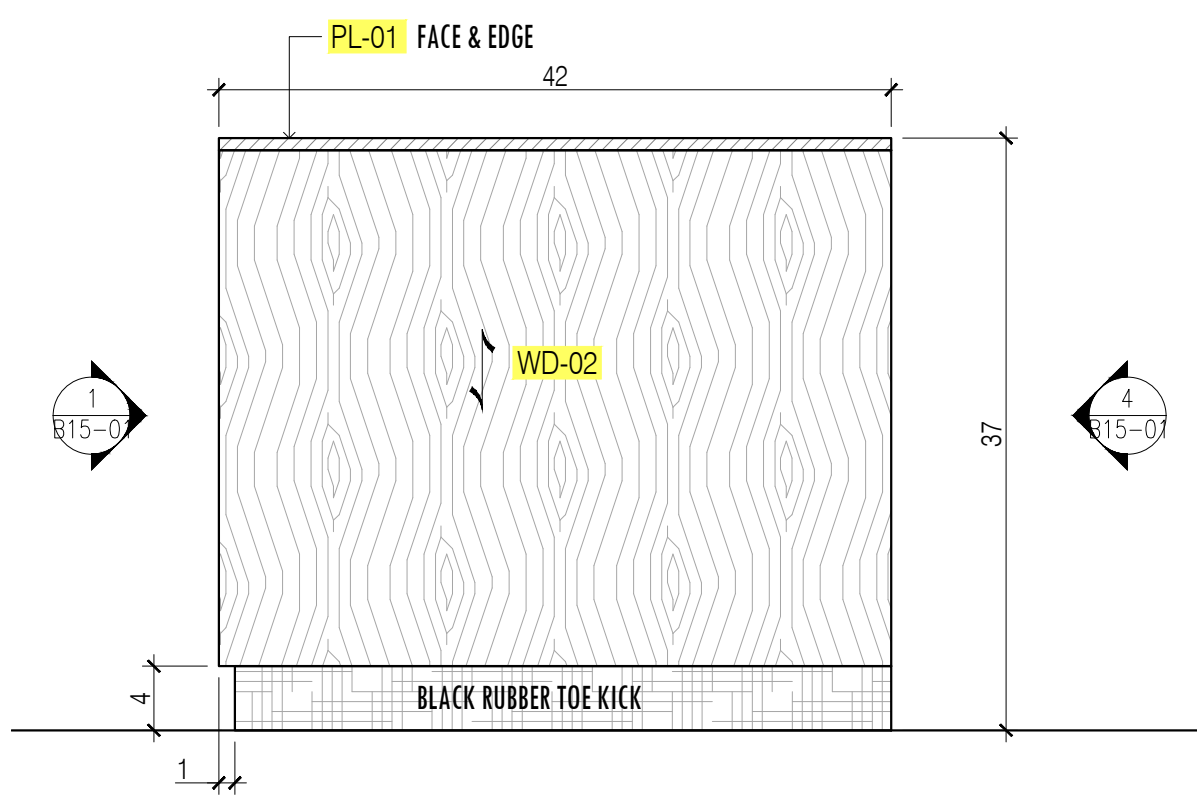


2 ELEVATION  
SCALE: 1"=1'-0"

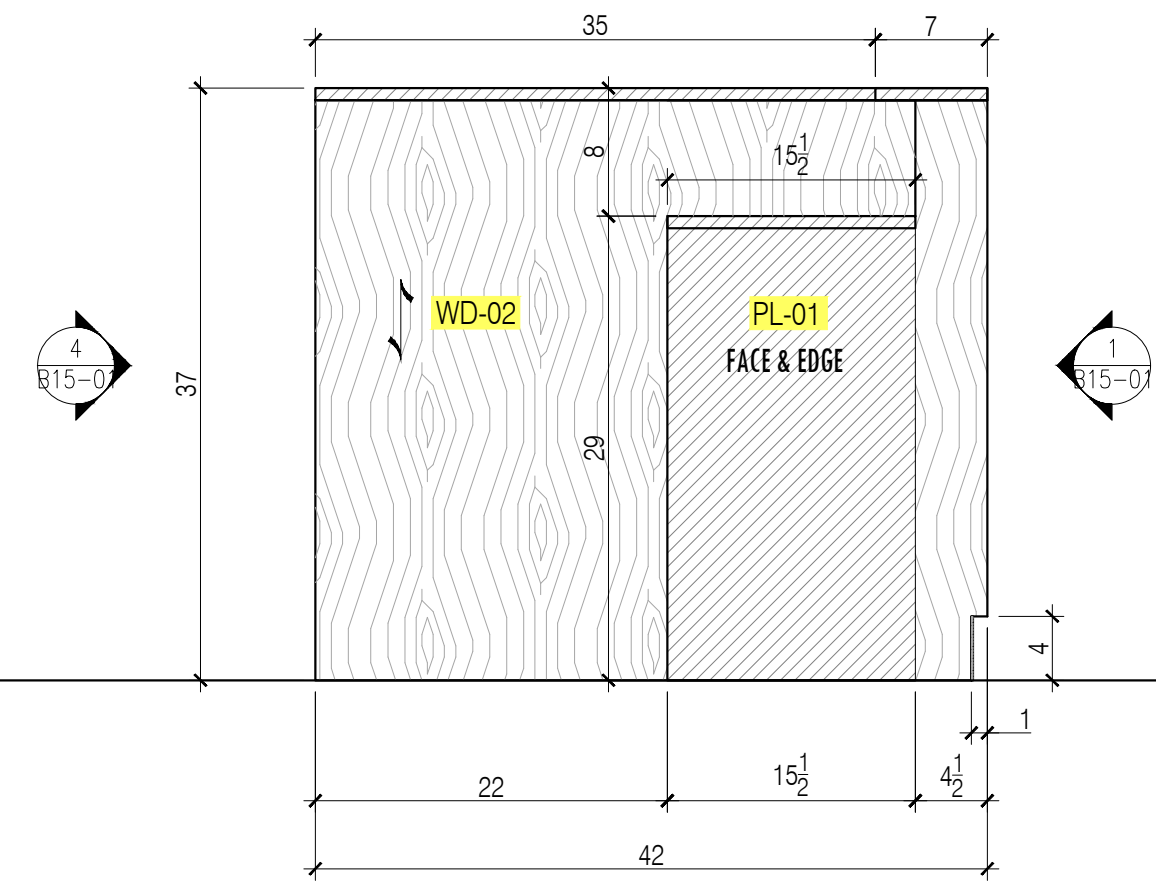


3 ELEVATION  
SCALE: 1"=1'-0"

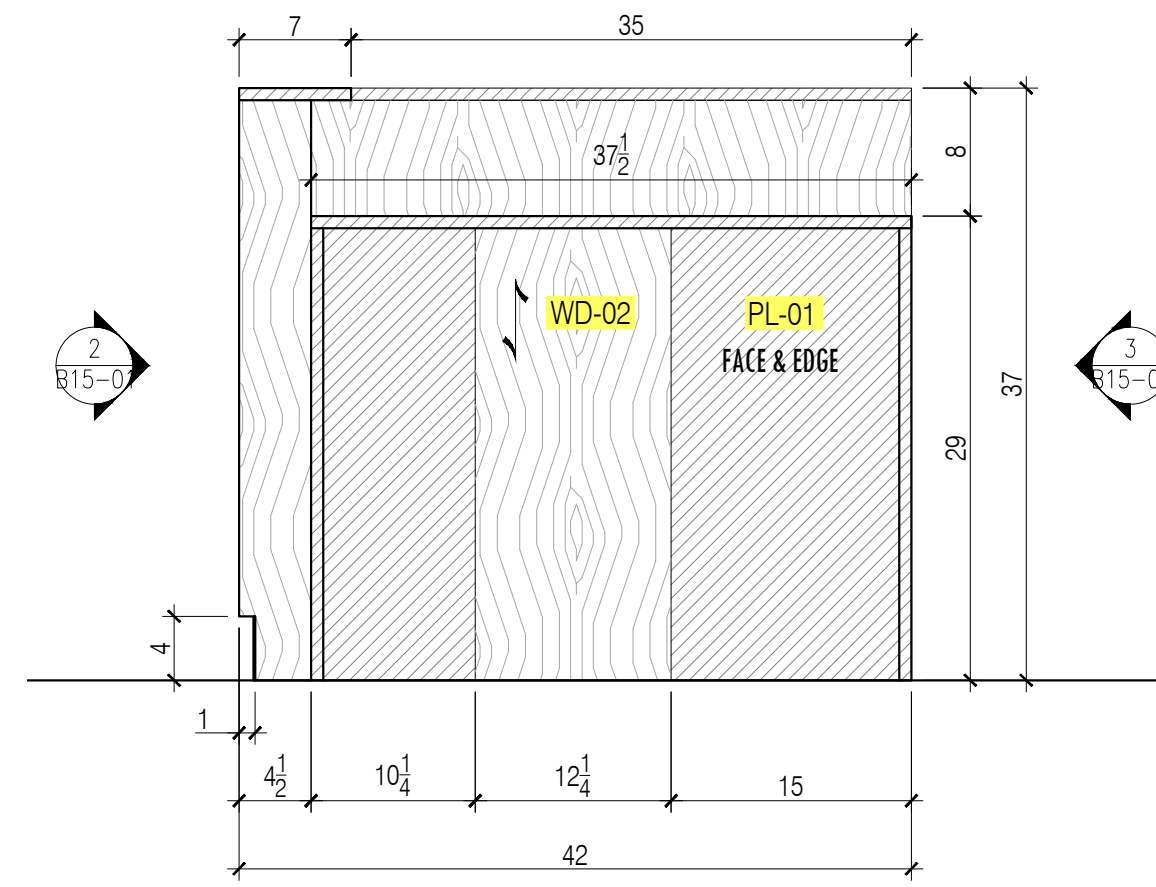


4 ELEVATION  
SCALE: 1"=1'-0"

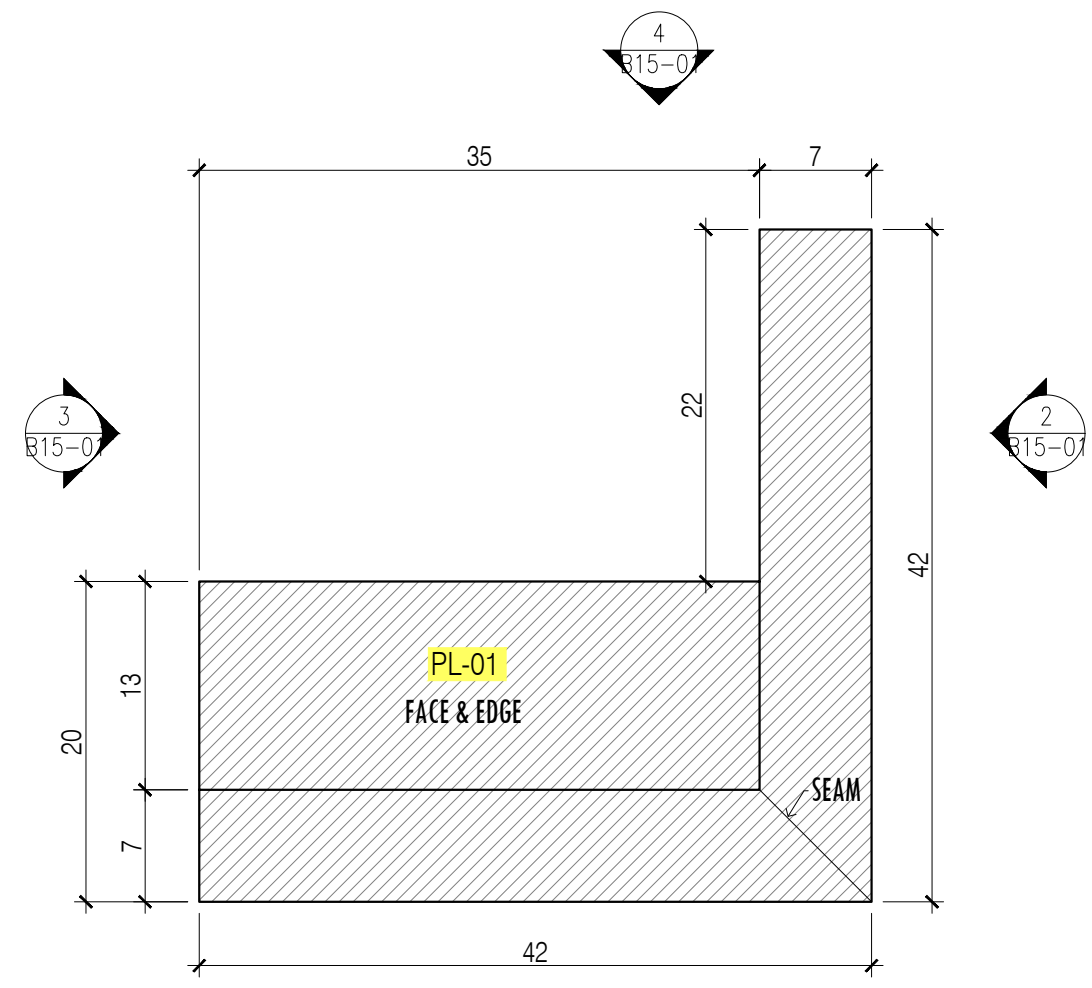


5 PLAN  
SCALE: 1"=1'-0"

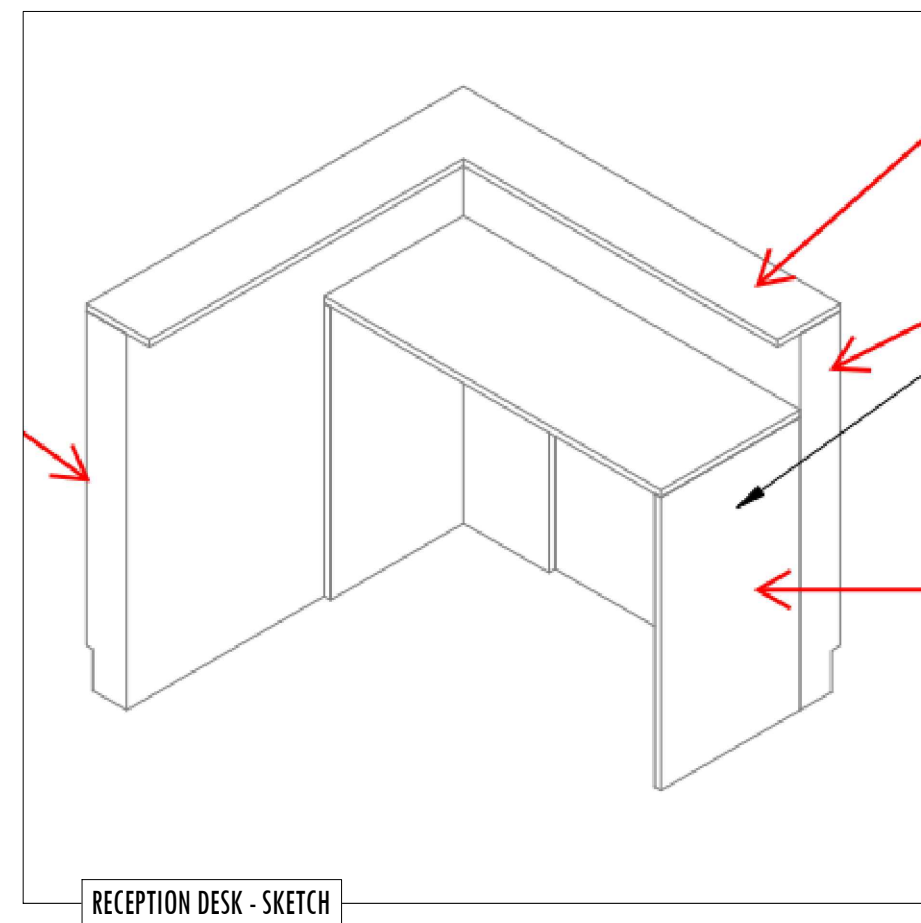

RECEPTION DESK - SKETCH

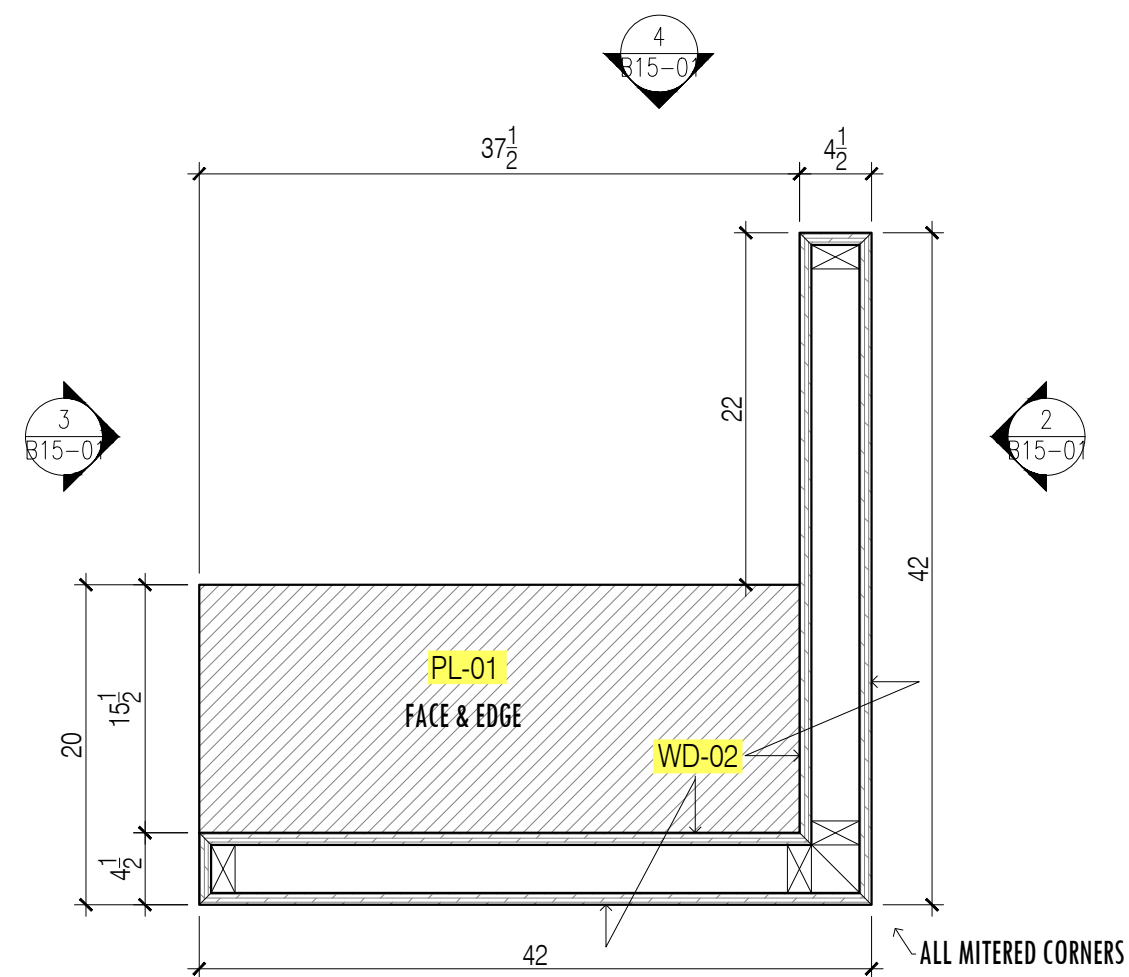

6 PLAN SECTION  
SCALE: 1"=1'-0"

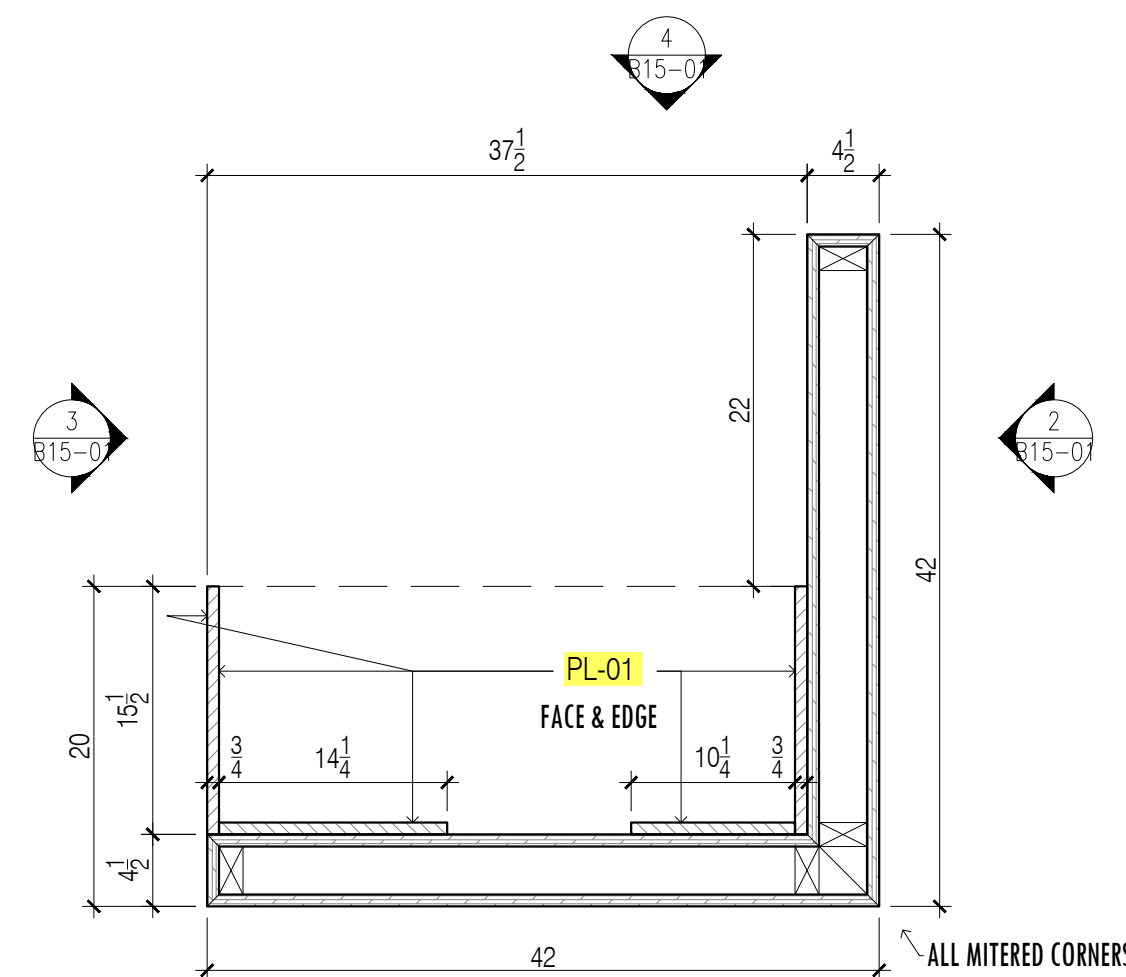

7 PLAN SECTION  
SCALE: 1"=1'-0"

QUANTITY			
FLOOR	ROOM	Q-TY	TOTAL
-	RECEPTION DESK, PHASE#1	2	13
-	RECEPTION DESK, PHASE#2	11	

NOTE: ARCHITECT, PLEASE CONFIRM WOOD GRAIN DIRECTION.

WOOD GRAIN DIRECTION

GENERAL NOTES

- SEE ARCHITECTURAL DWG FOR FINISH SCHEDULE
  - ARCHITECT PLEASE CONFIRM ALL MARKED/NOTED CONDITIONS
  - ALL DIMENSIONS ARE VERIFY IN THE FIELD
- GC TO COORDINATE EXACT LOCATION OF OUTLET WITH MILLWORK
  - GC TO PROVIDE ALL NECESSARY BLOCKING AS REQUIRED

DATE:	5/28/2019
NAME:	EL
REVISIONS:	SUBMISSION FOR APPROVAL
NO:	1

SAMPLE PROJECT



DATE: 05/28/2019

DRAWN BY: EL

ARCHITECT: VOCON  
366 MADISON AVE, NY 10017

CONTRACTOR:

DRAWING TITLE:

RECEPTION DESK  
PLAN,ELEVATION,SECTION





ROOM OR FLOOR:  
SPACE:

PROJECT NUMBER:

DRAWING NUMBER:

B15-01



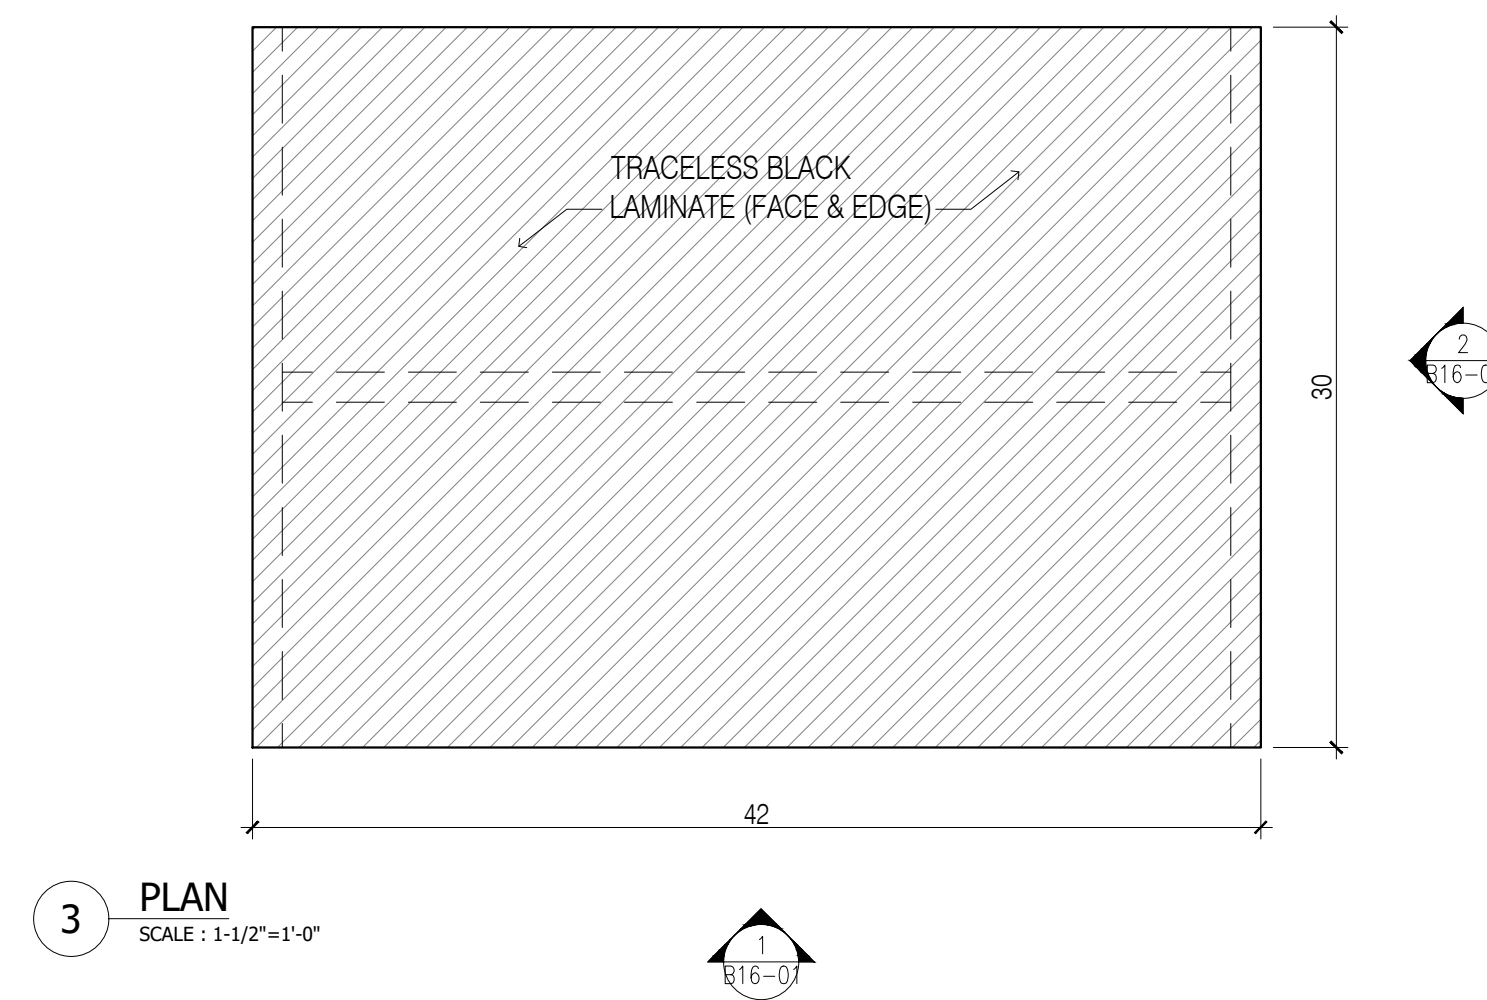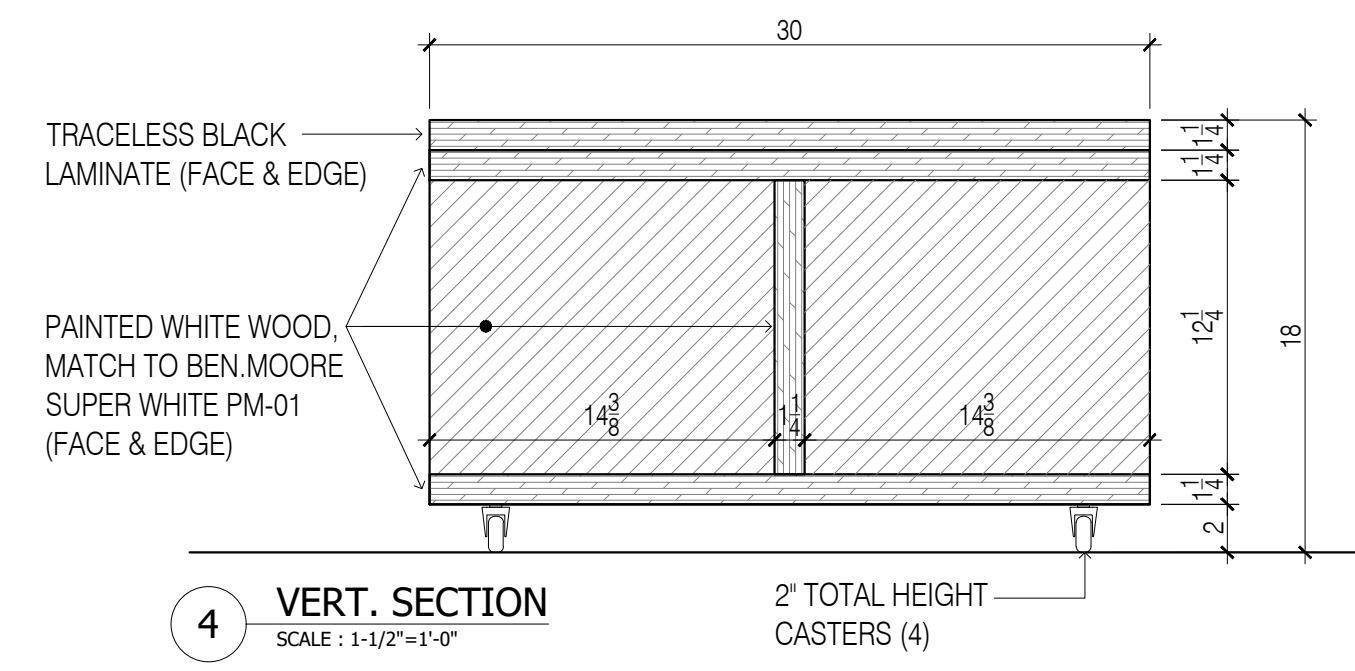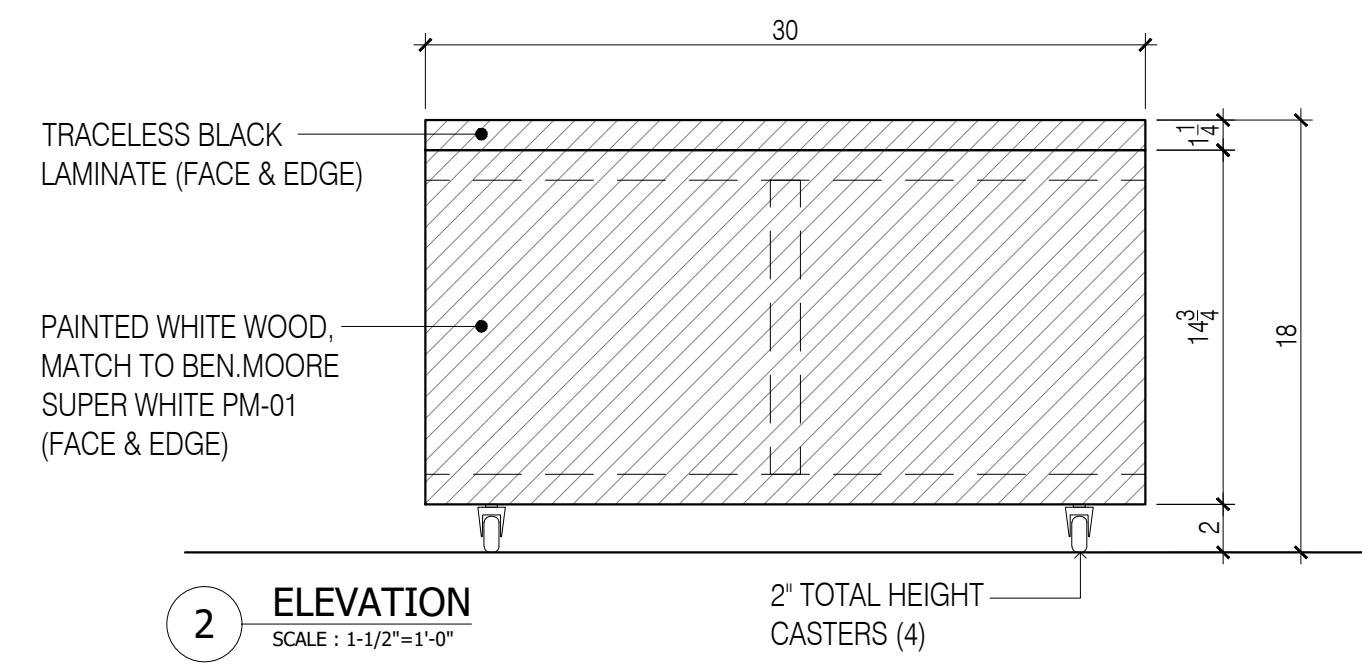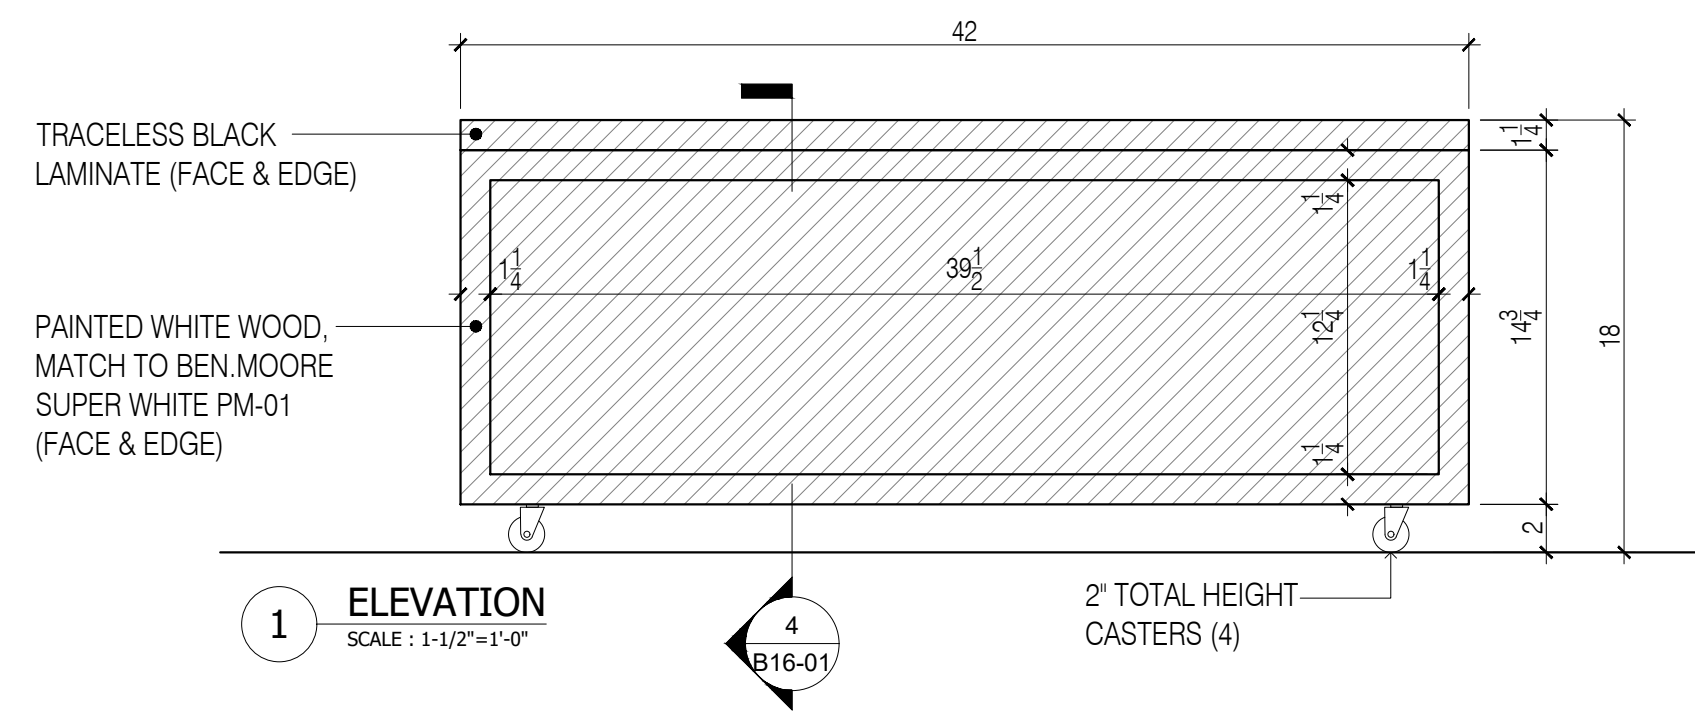

QUANTITY			
FLOOR	ROOM	Q-TY	TOTAL
-	B&W COFFEE TABLE, PHASE#1	1	1

- GENERAL NOTES**
- SEE ARCHITECTURAL DWG FOR FINISH SCHEDULE
  - ARCHITECT PLEASE CONFIRM ALL MARKED/NOTED CONDITIONS
  - ALL DIMENSIONS ARE VERIFY IN THE FIELD
- GC TO COORDINATE EXACT LOCATION OF OUTLET WITH MILLWORK
  - GC TO PROVIDE ALL NECESSARY BLOCKING AS REQUIRED

DATE:	5/28/2019
NAME:	EL
REVISIONS:	SUBMISSION FOR APPROVAL
NO.	1

**SAMPLE PROJECT**



DATE : 05/28/2019

DRAWN BY : EL

ARCHITECT :  
VOCON  
366 MADISON AVE, NY 10017

CONTRACTOR :





DRAWING TITLE :  
BLACK & WHITE COFFEE TABLE  
PLAN,ELEVATION,SECTION

ROOM OR SPACE :  
FLOOR :  
-

PROJECT NUMBER:

DRAWING NUMBER:  
**B16-01**



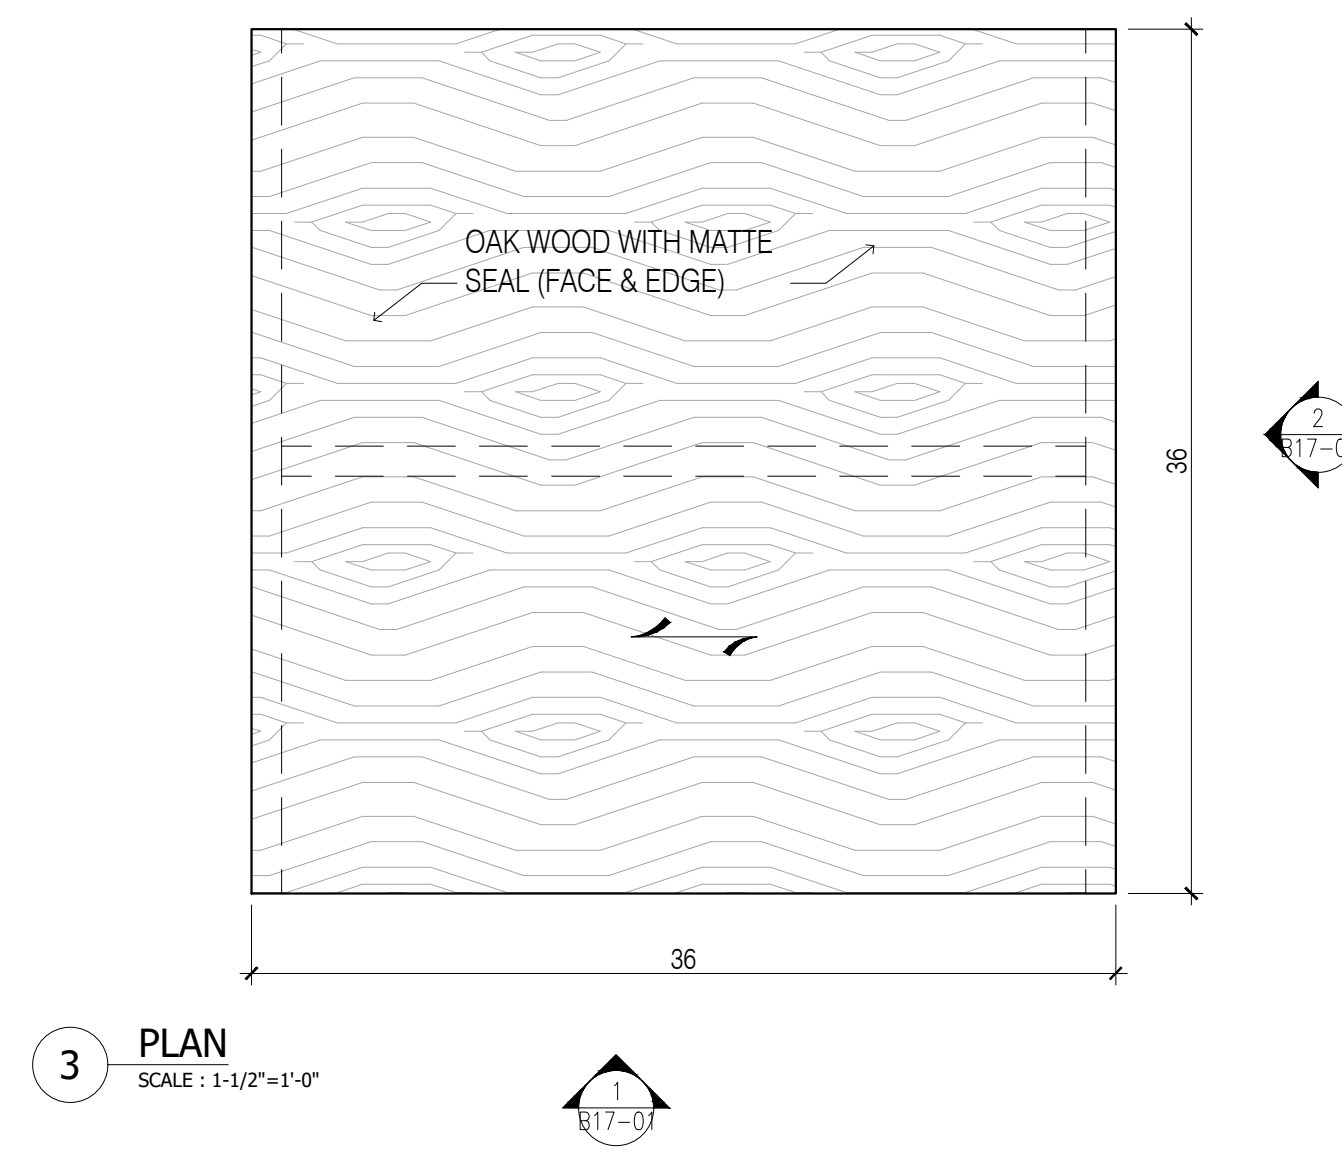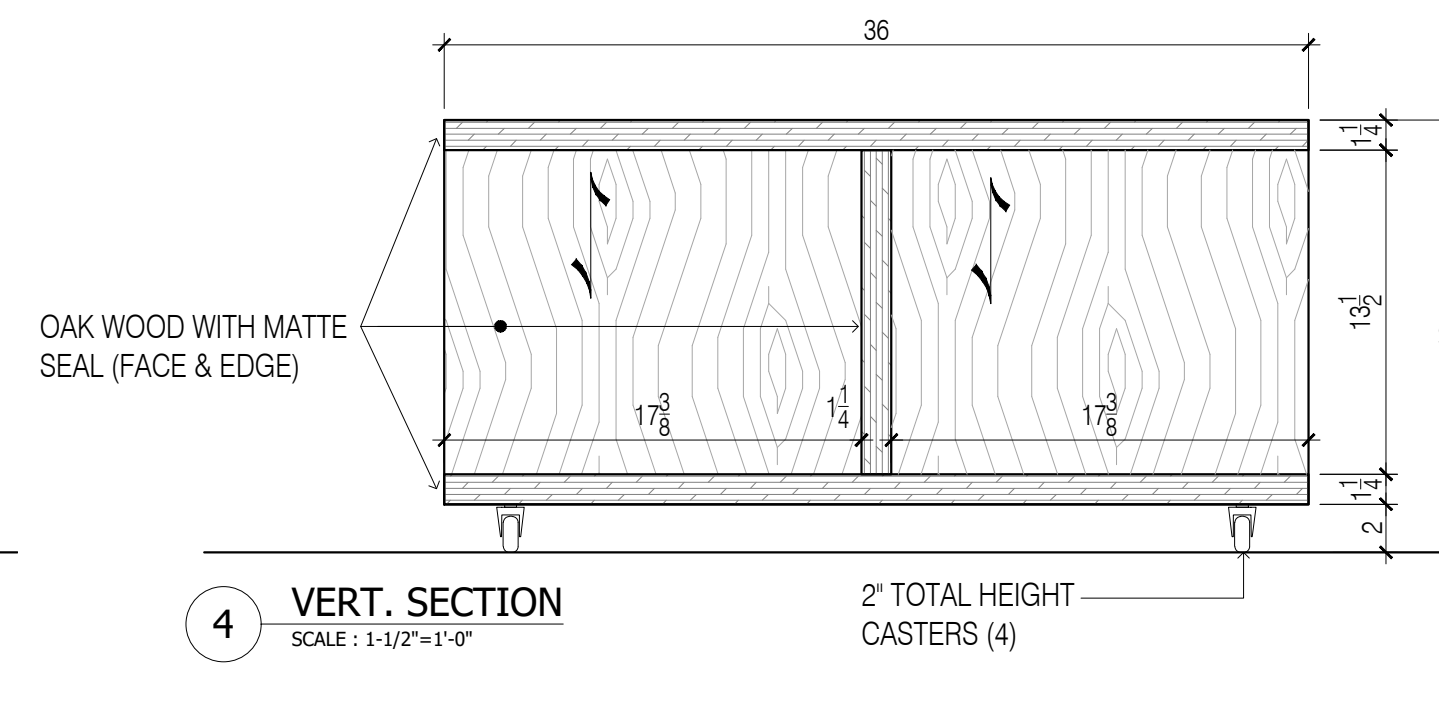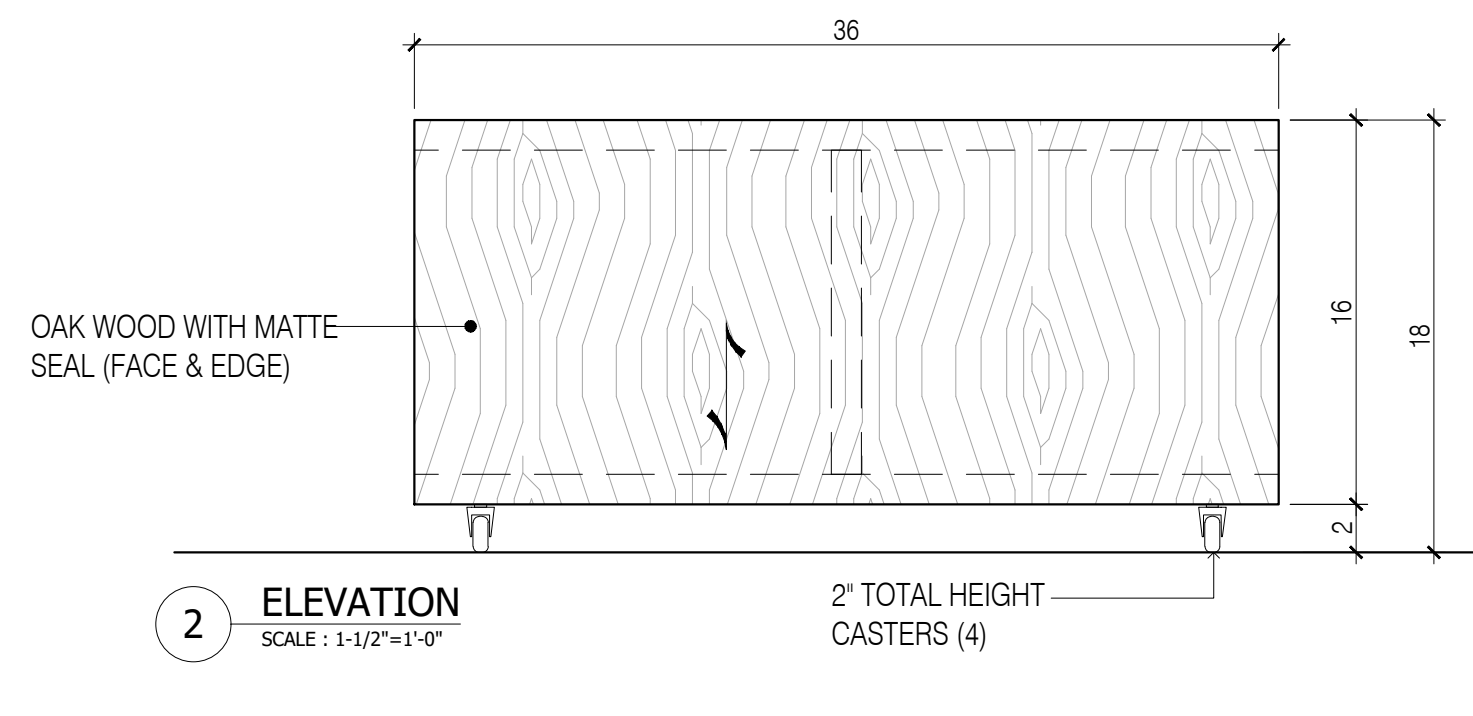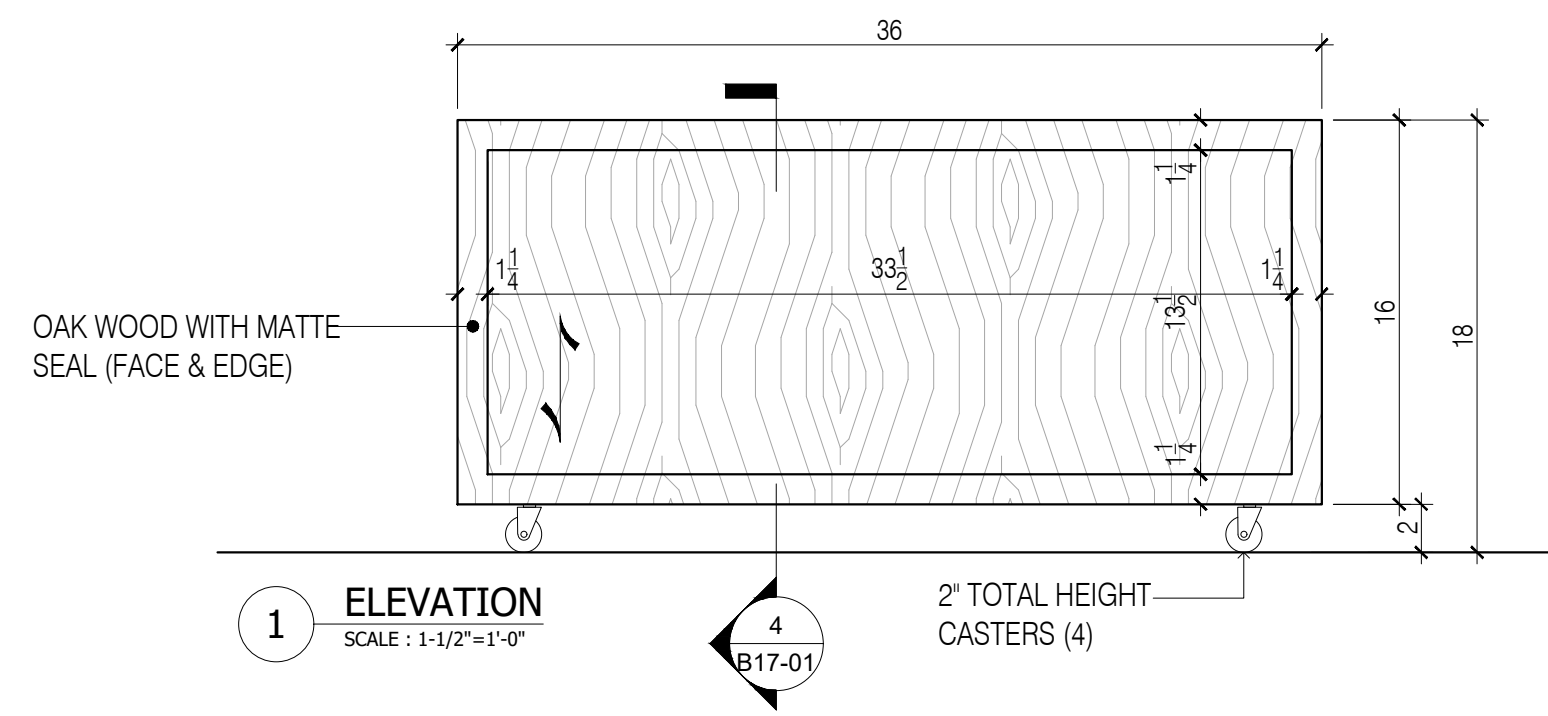

QUANTITY			
FLOOR	ROOM	Q-TY	TOTAL
-	OAK COFFEE TABLE, PHASE#1	3	3

NOTE: ARCHITECT, PLEASE CONFIRM WOOD GRAIN DIRECTION.

- WOOD GRAIN DIRECTION

- GENERAL NOTES**
- SEE ARCHITECTURAL DWG FOR FINISH SCHEDULE
  - ARCHITECT PLEASE CONFIRM ALL MARKED/NOTED CONDITIONS
  - ALL DIMENSIONS ARE VERIFY IN THE FIELD
- GC TO COORDINATE EXACT LOCATION OF OUTLET WITH MILLWORK
  - GC TO PROVIDE ALL NECESSARY BLOCKING AS REQUIRED

NO.	REVISIONS:	NAME:	DATE:
1	SUBMISSION FOR APPROVAL	EL	5/28/2019
-	-	-	-
-	-	-	-

**SAMPLE PROJECT**



DATE : 05/28/2019

DRAWN BY : EL

ARCHITECT :  
VOCON  
366 MADISON AVE, NY 10017

CONTRACTOR :



DRAWING TITLE :  
OAK COFFEE TABLE  
PLAN,ELEVATION,SECTION

ROOM OR SPACE :  
FLOOR :  
-

PROJECT NUMBER:


DRAWING NUMBER:  
**B17-01**



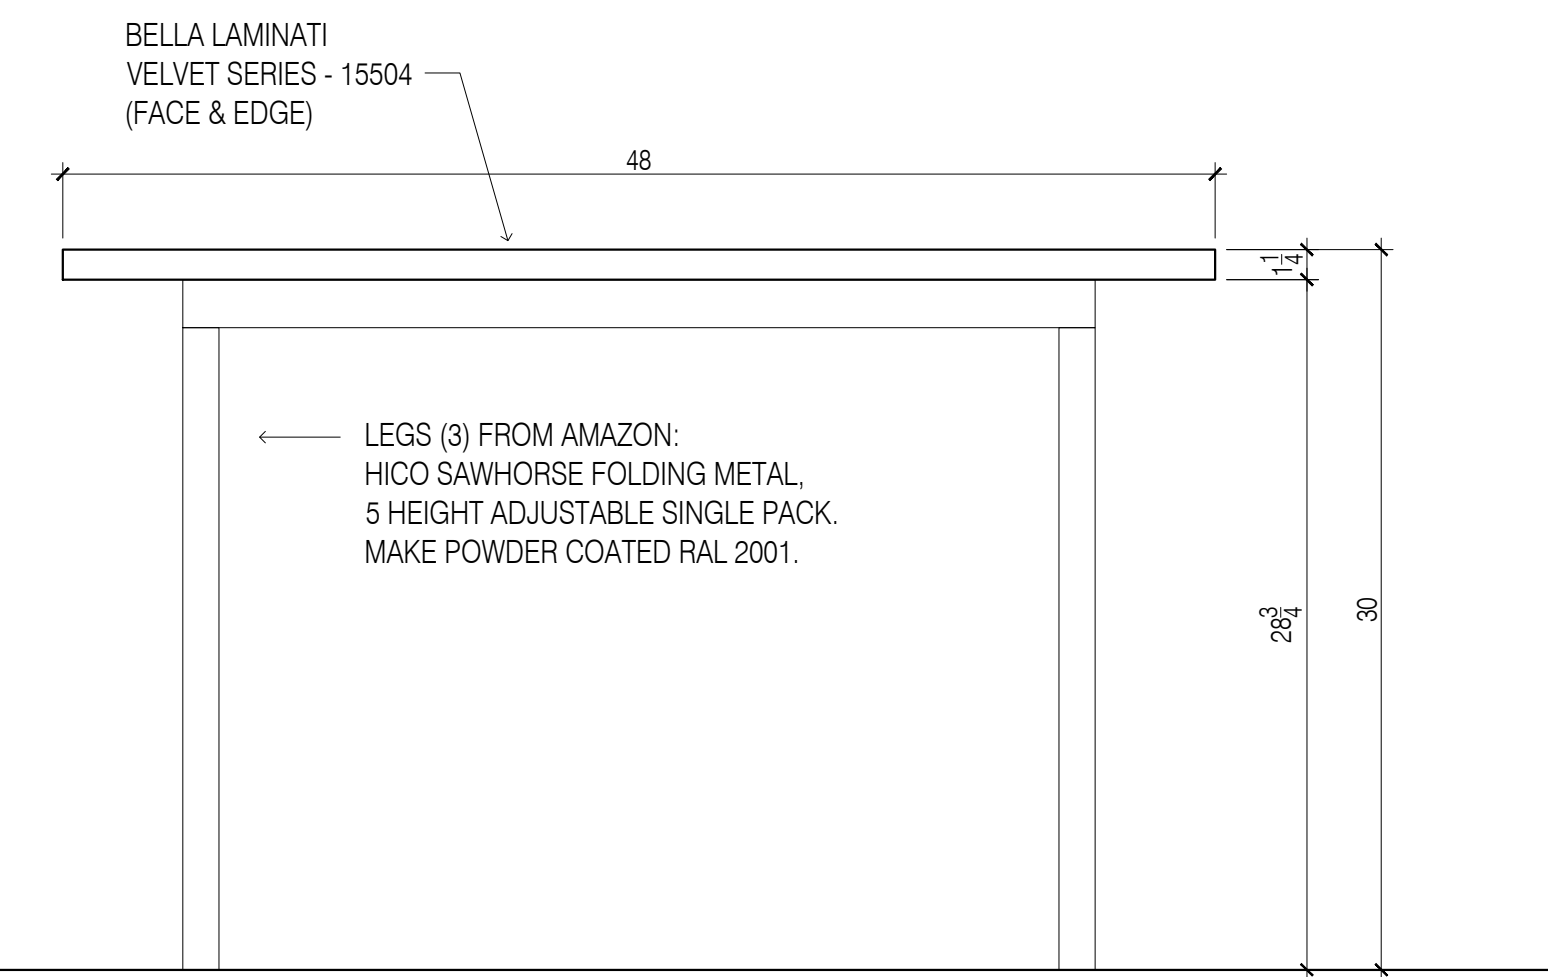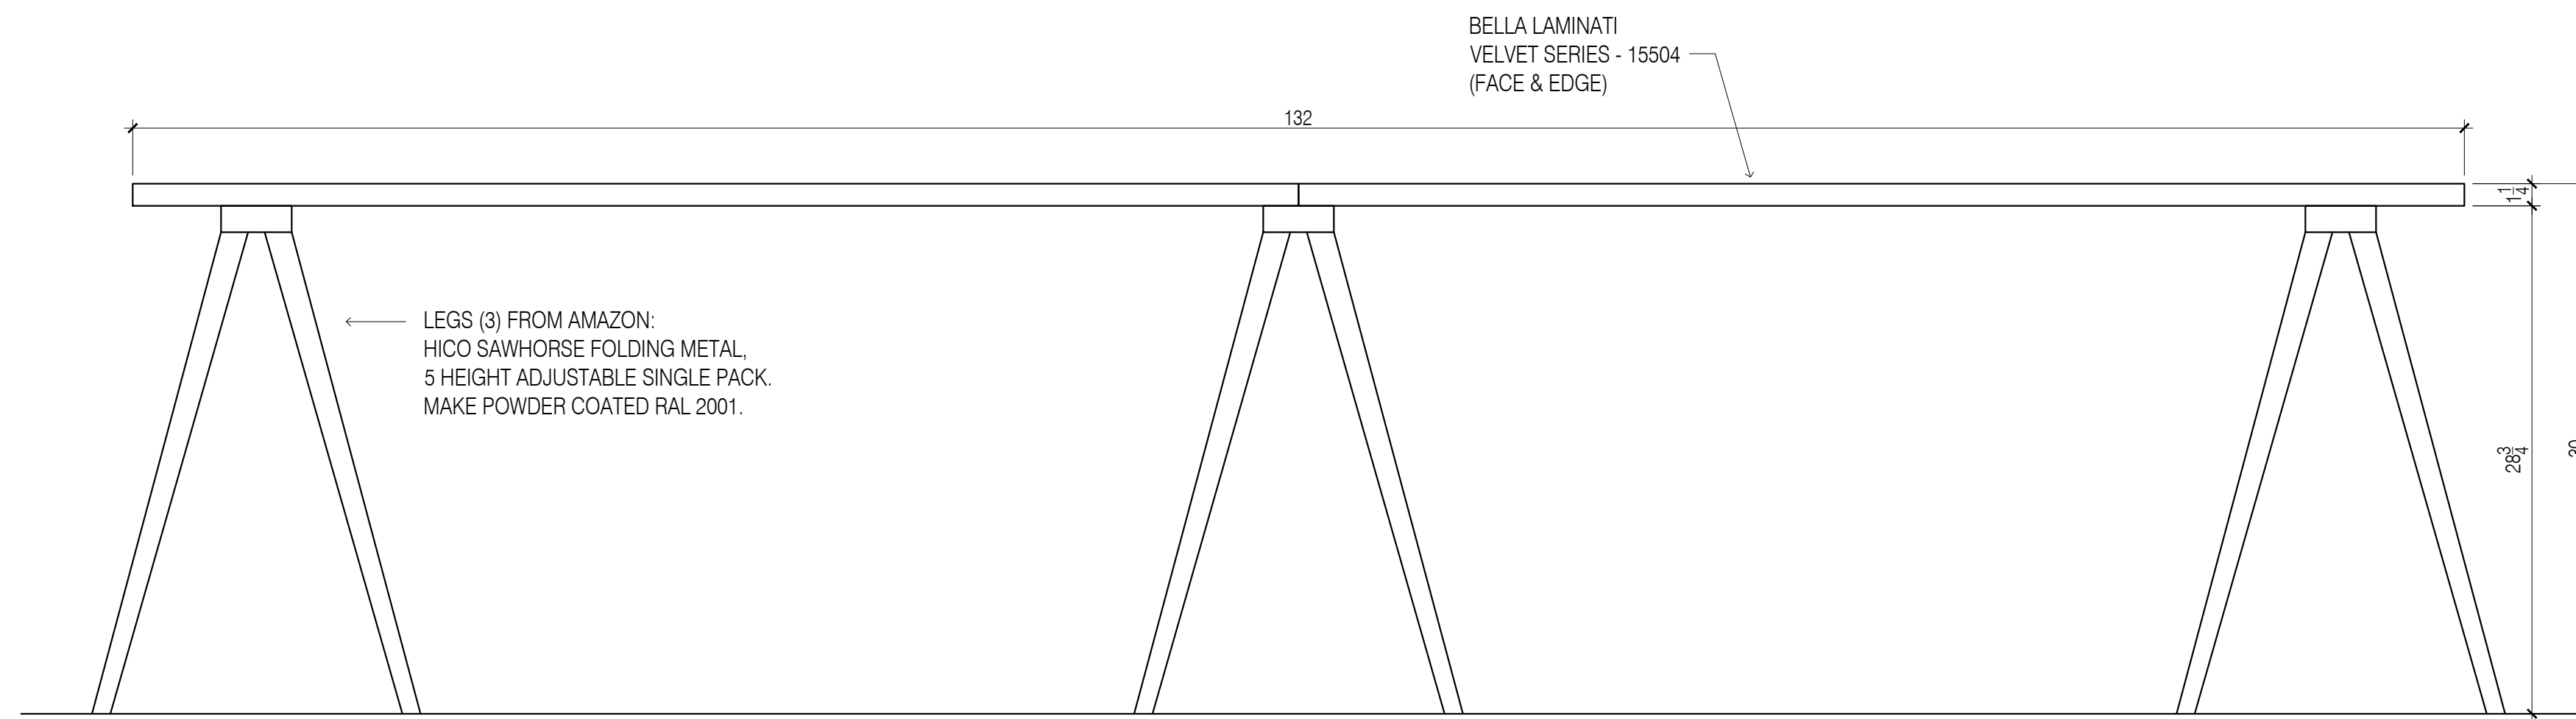

1 ELEVATION  
SCALE: 1-1/2"=1'-0"

2 SIDE ELEVATION  
SCALE: 1-1/2"=1'-0"

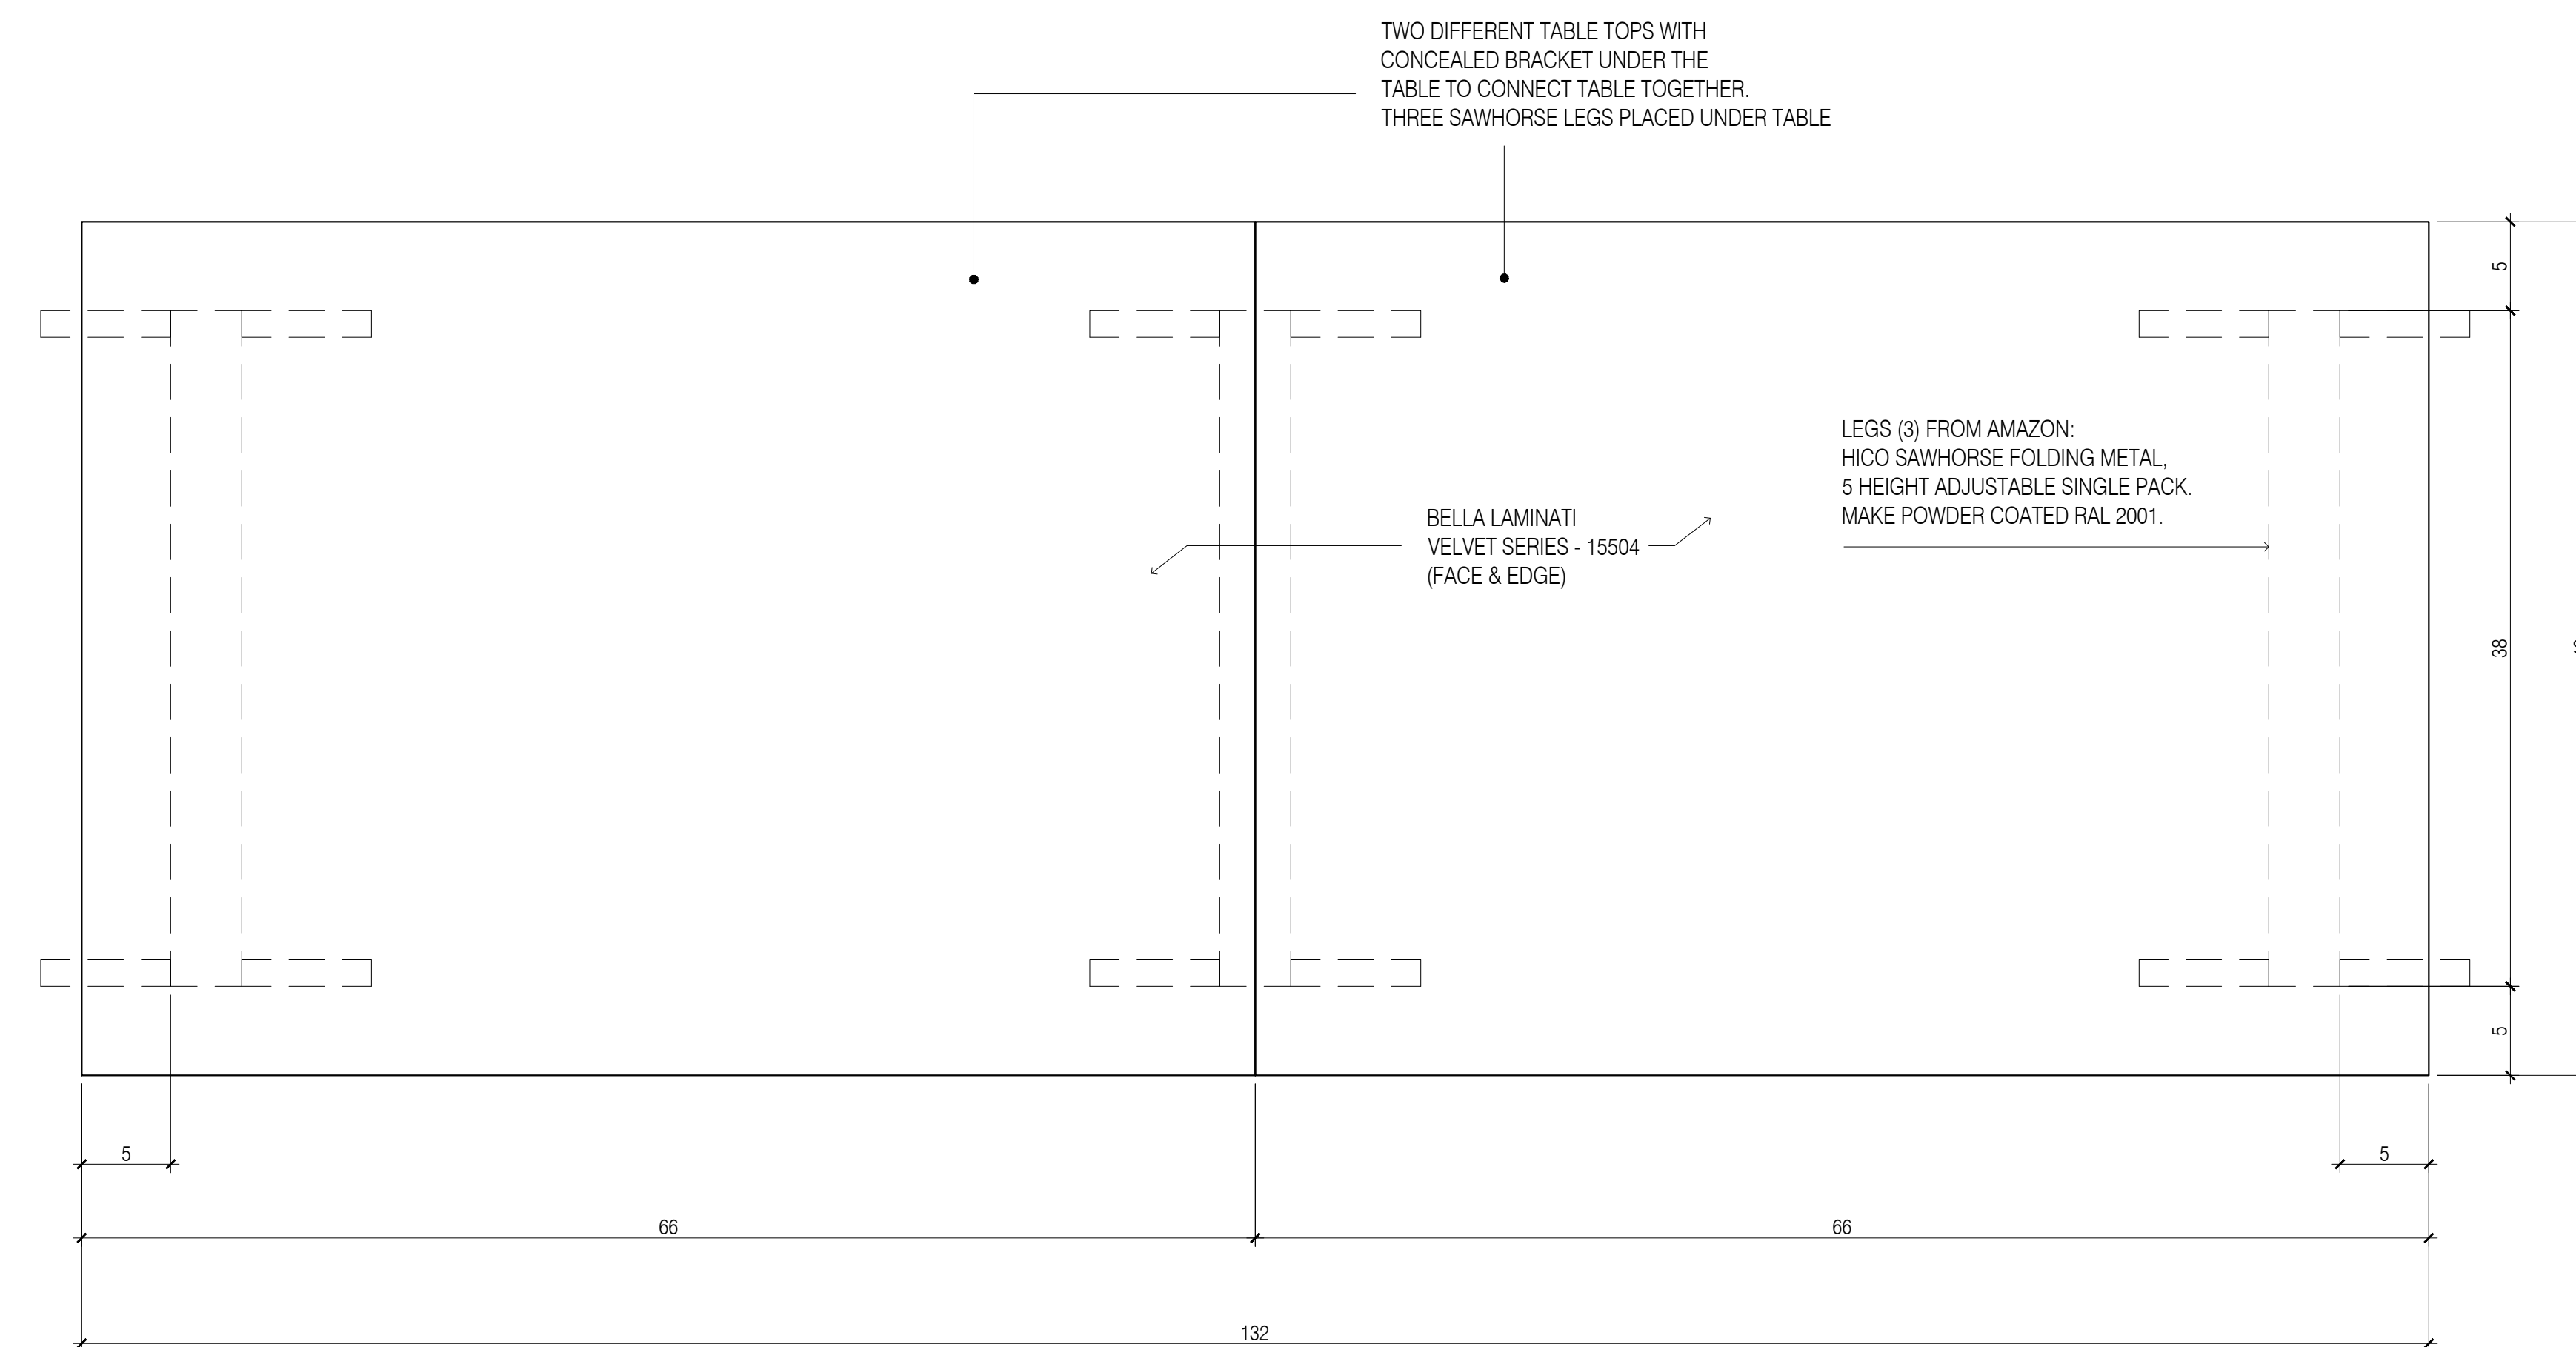

3 PLAN  
SCALE: 1-1/2"=1'-0"

QUANTITY			
FLOOR	ROOM	Q-TY	TOTAL
-	HOTDESK TABLE, PHASE#1	3	3

NOTE: ARCHITECT, PLEASE CONFIRM WOOD GRAIN DIRECTION.

WOOD GRAIN DIRECTION

GENERAL NOTES

- SEE ARCHITECTURAL DWG FOR FINISH SCHEDULE
  - ARCHITECT PLEASE CONFIRM ALL MARKED/NOTED CONDITIONS
  - ALL DIMENSIONS ARE VERIFY IN THE FIELD
- GC TO COORDINATE EXACT LOCATION OF OUTLET WITH MILLWORK
  - GC TO PROVIDE ALL NECESSARY BLOCKING AS REQUIRED

NO.	REVISIONS:	NAME:	DATE:
1	SUBMISSION FOR APPROVAL	EL	5/28/2019

**SAMPLE PROJECT**



DATE: 05/28/2019

DRAWN BY: EL

ARCHITECT: VOCON  
366 MADISON AVE, NY 10017

CONTRACTOR:


DRAWING TITLE: HOTDESK TABLE PLAN,ELEVATION,SECTION

ROOM OR SPACE: FLOOR: -

PROJECT NUMBER:


DRAWING NUMBER:

**B18-01**

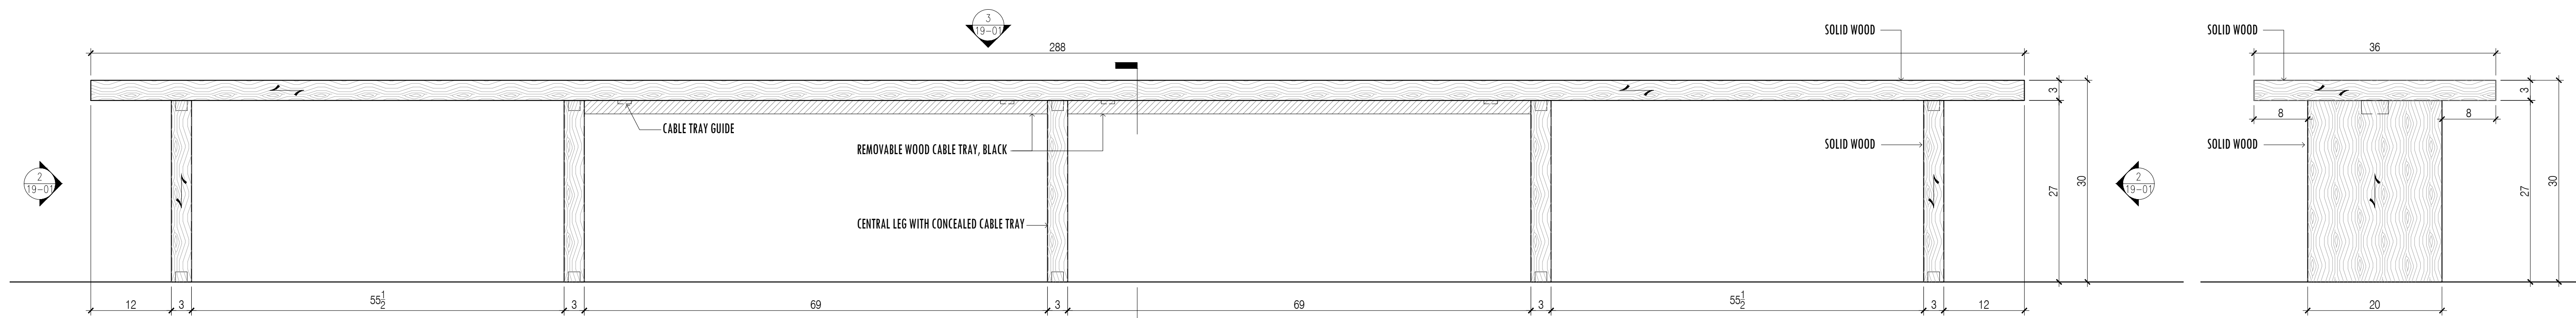


1 FRONT ELEVATION -DESKTOP TYPE A  
SCALE : 1"=1'-0"


2 TYP. SIDE ELEVATION  
SCALE : 1"=1'-0"

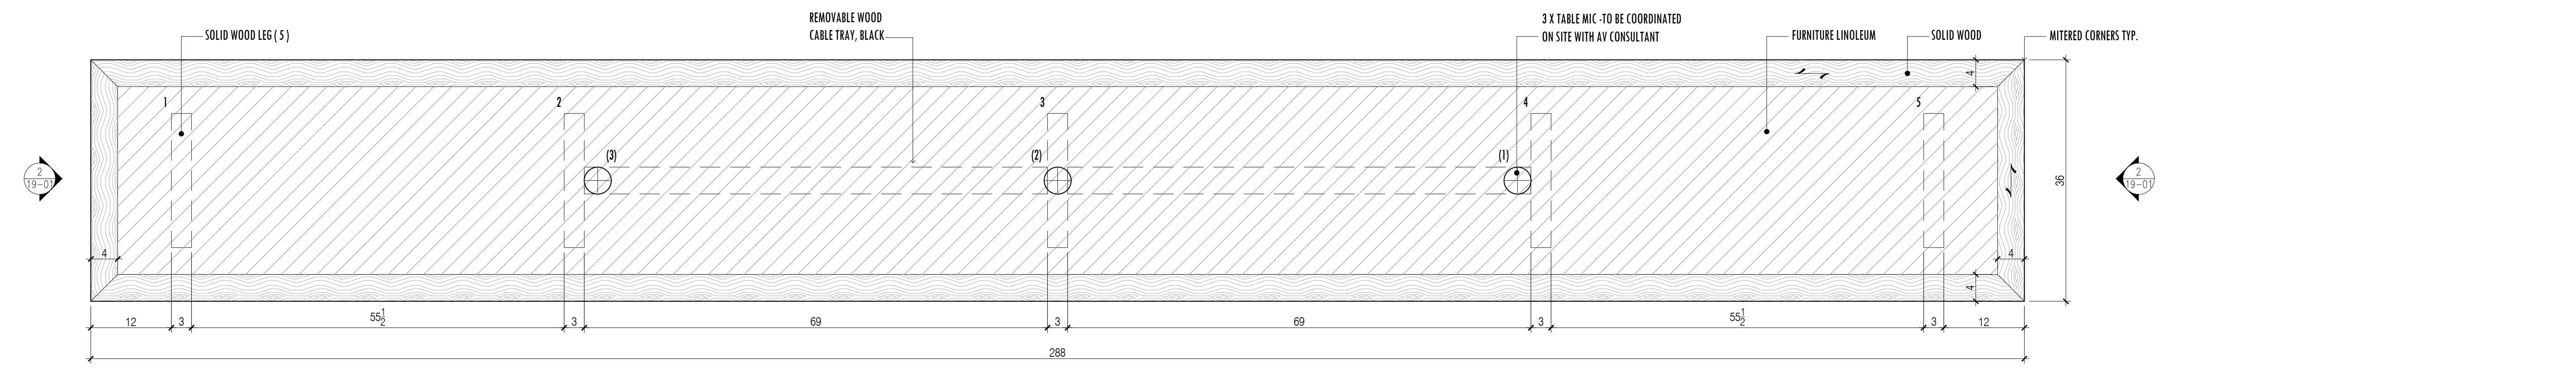

3 PLAN -DESKTOP TYPE A  
SCALE : 1"=1'-0"

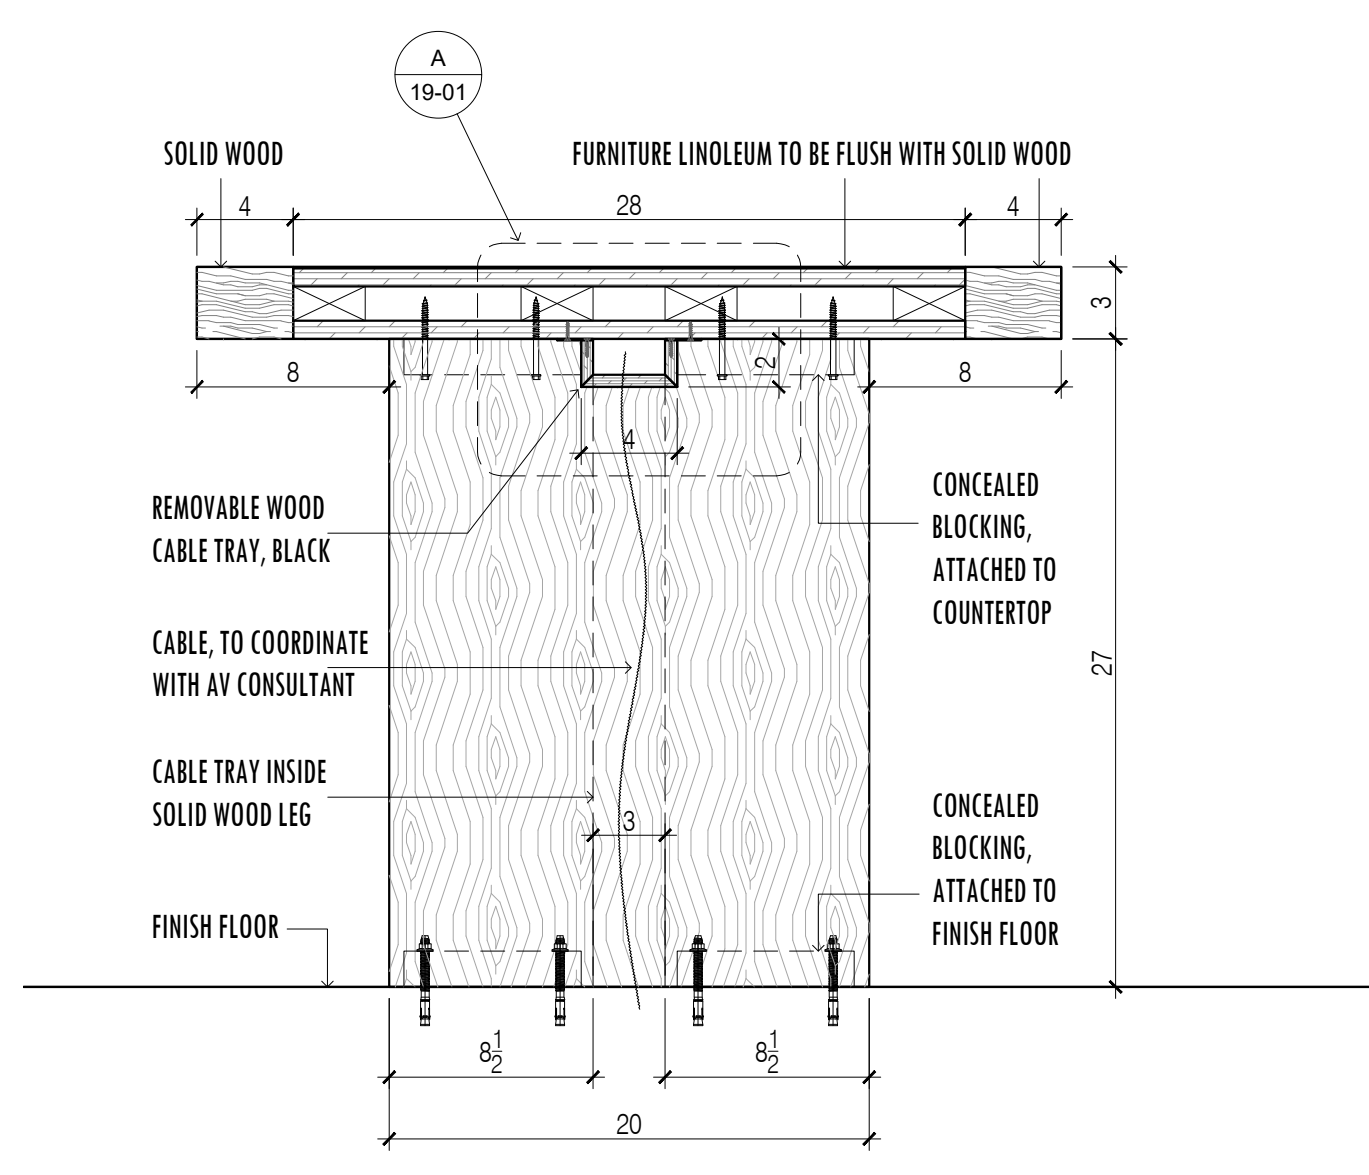

4 VERT. SECTION -CENTRAL LEG & COUNTERTOP ( TYPE A - B )  
SCALE : 1-1/2"=1'-0"

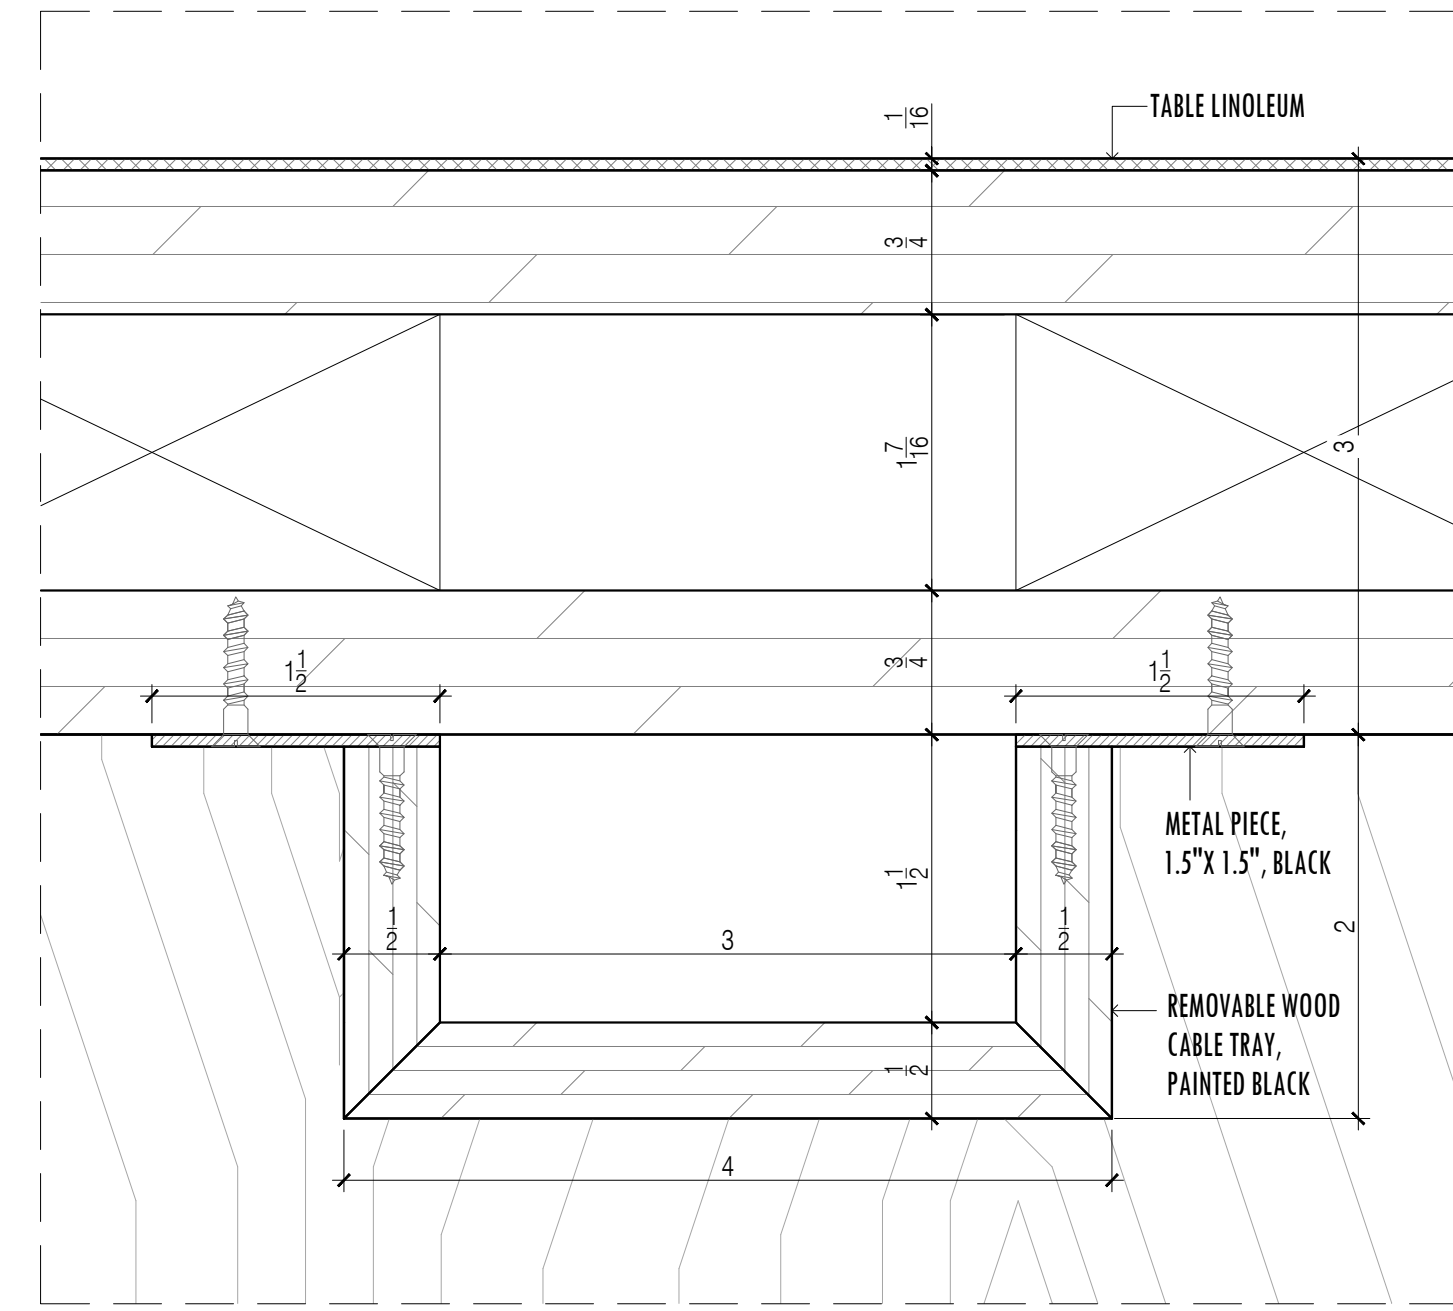

A DETAIL -CABLE TRAY  
1"=1'-0"

ARCHITECT, PLEASE REVISE AND CONFIRM ALL DESKTOPS ELEVATIONS, PLANS, SECTION, DETAIL.  
PLEASE, GIVE INFORMATION : 1. REQUIRED WIRE GROMMETS MODEL, COLOR.  
2. GROMMETS LOCATION.  
ALL TABLE LEGS TO BE FIXED TO THE FINISH FLOOR (PLEASE, CONFIRM).

FINISH SCHEDULE			
TAG	MANUFACTURER	DESCRIPTION	COLOR / FINISH
-	-	SOLID WOOD	NATURAL OAK, SHEEN:5, FINISH-MATTE
-	FORBO	TABLE LINOLEUM	4155 PEWTER

QUANTITY			
FLOOR	ROOM	Q-TY	TOTAL
35	BOARDROOM DESKTOP, TYPE A , 24' LENGTH	1	1
	BOARDROOM DESKTOP, TYPE B , 12' LENGTH	1	1
	BOARDROOM DESKTOP, TYPE C , 10' LENGTH	2	2
	BOARDROOM DESKTOP, TYPE D , 9' LENGTH	1	1

NOTE : ARCHITECT, PLEASE CONFIRM WOOD GRAIN DIRECTION.  
- WOOD GRAIN DIRECTION

- GENERAL NOTES**
- SEE ARCHITECTURAL DWG FOR FINISH SCHEDULE
  - ARCHITECT PLEASE CONFIRM ALL MARKED/NOTED CONDITIONS
  - ALL DIMENSIONS ARE VERIFY IN THE FIELD
- GC TO COORDINATE EXACT LOCATION OF OUTLET WITH MILLWORK
  - GC TO PROVIDE ALL NECESSARY BLOCKING AS REQUIRED

DATE:	5/28/2019
NAME:	EL
REVISIONS:	SUBMISSION FOR APPROVAL
NO:	1

**SAMPLE PROJECT**



DATE : 05/28/2019  
DRAWN BY : EL  
ARCHITECT : VICON  
366 MADISON AVE, NY 10017  
CONTRACTOR :


DRAWING TITLE :  
BOARDROOM DESKTOP  
PLAN,ELEVATION,SECTION

ROOM OR FLOOR :  
SPACE : 35


PROJECT NUMBER:  
DRAWING NUMBER:

**B19-01**




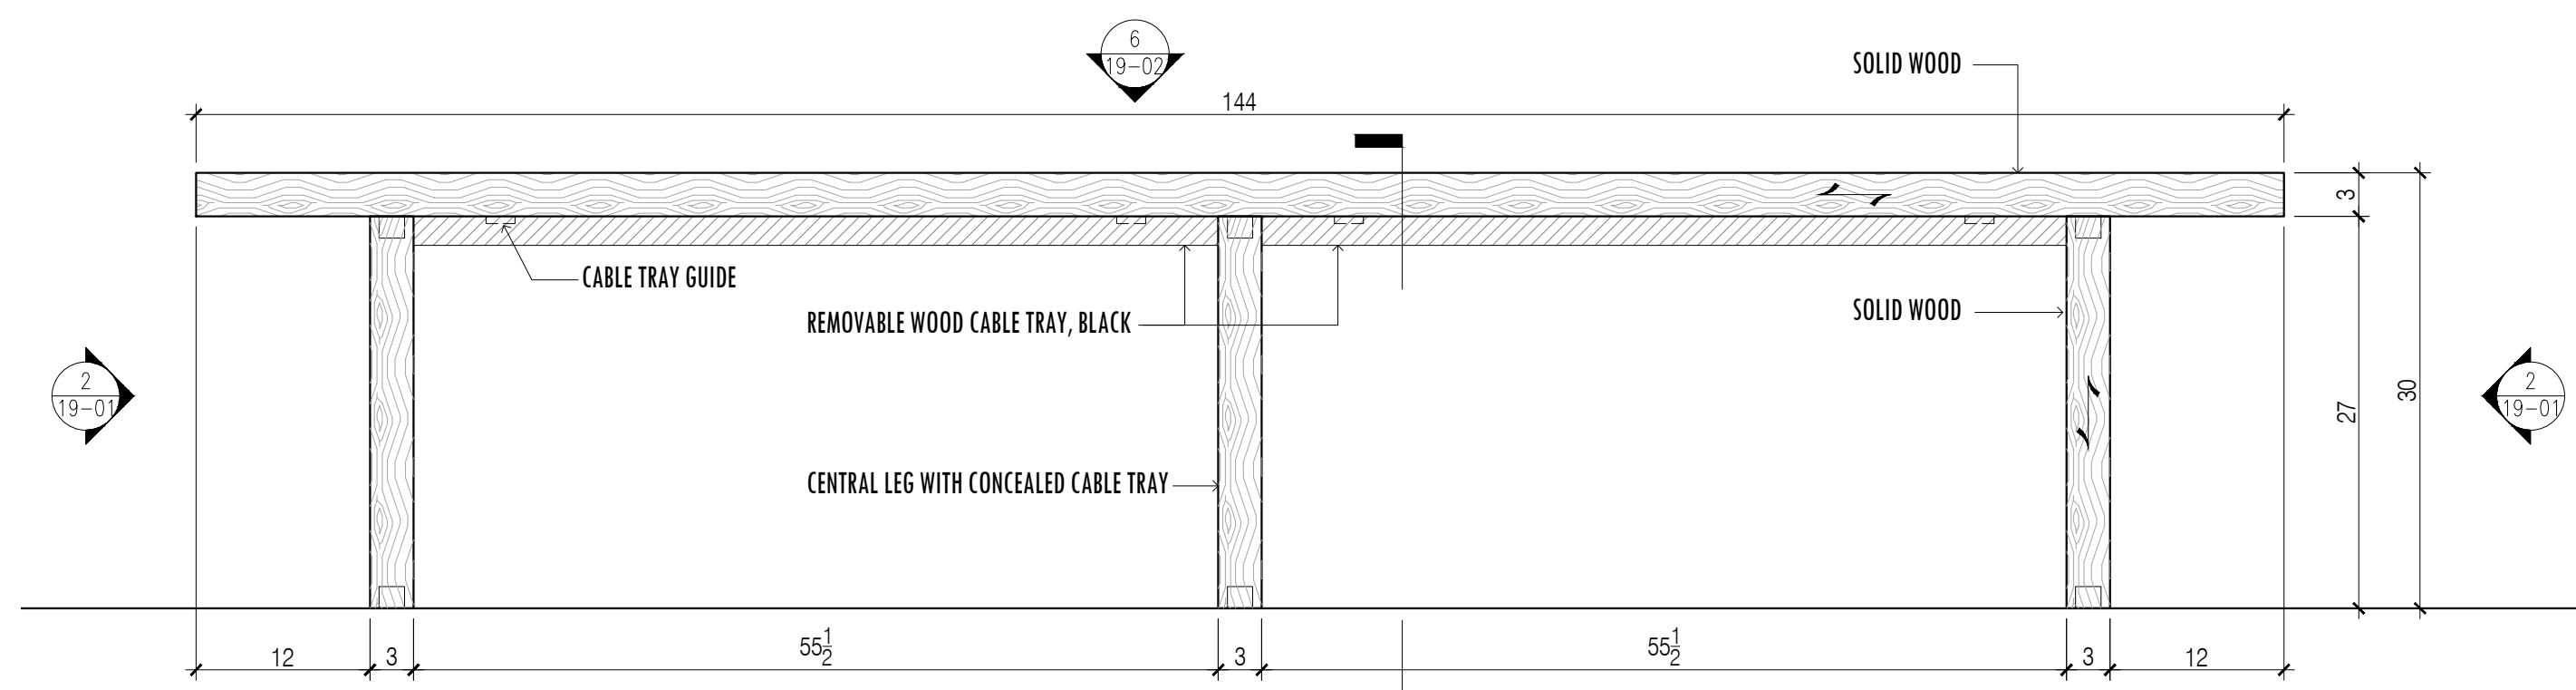


5 FRONT ELEVATION -DESKTOP TYPE B  
SCALE: 1"=1'-0"

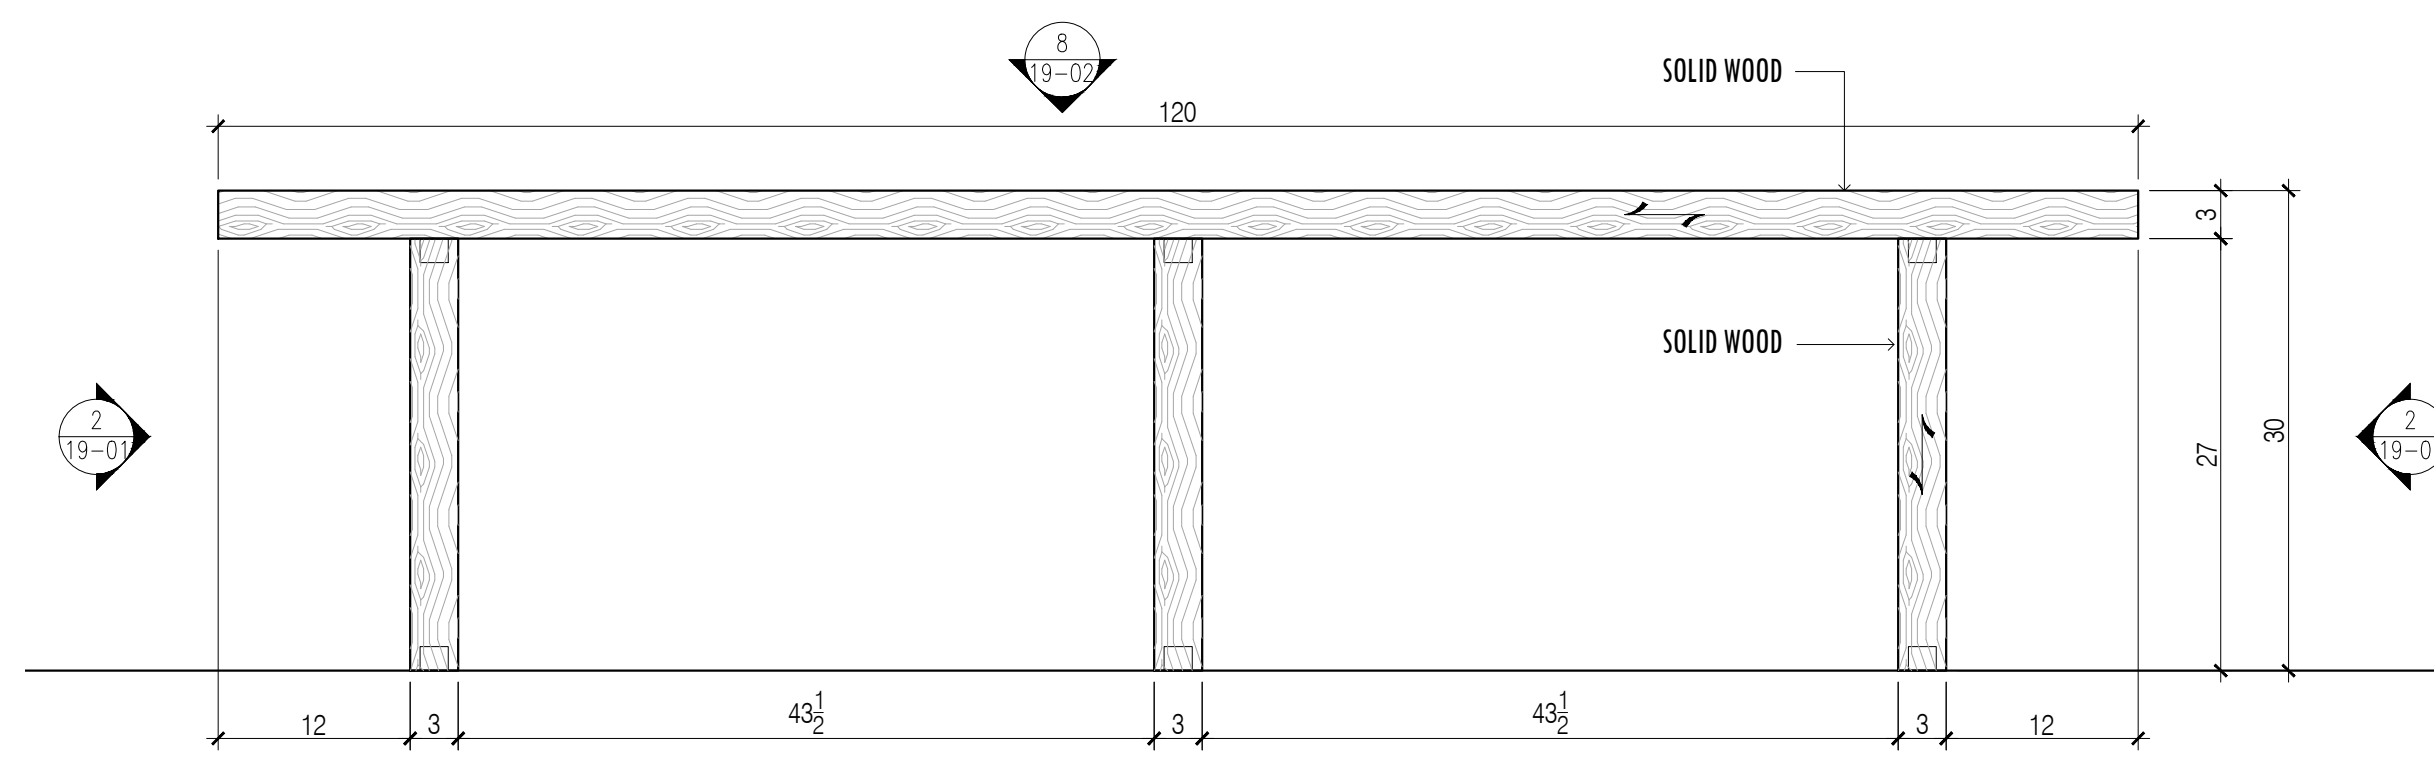

7 FRONT ELEVATION -DESKTOP TYPE C  
SCALE: 1"=1'-0"

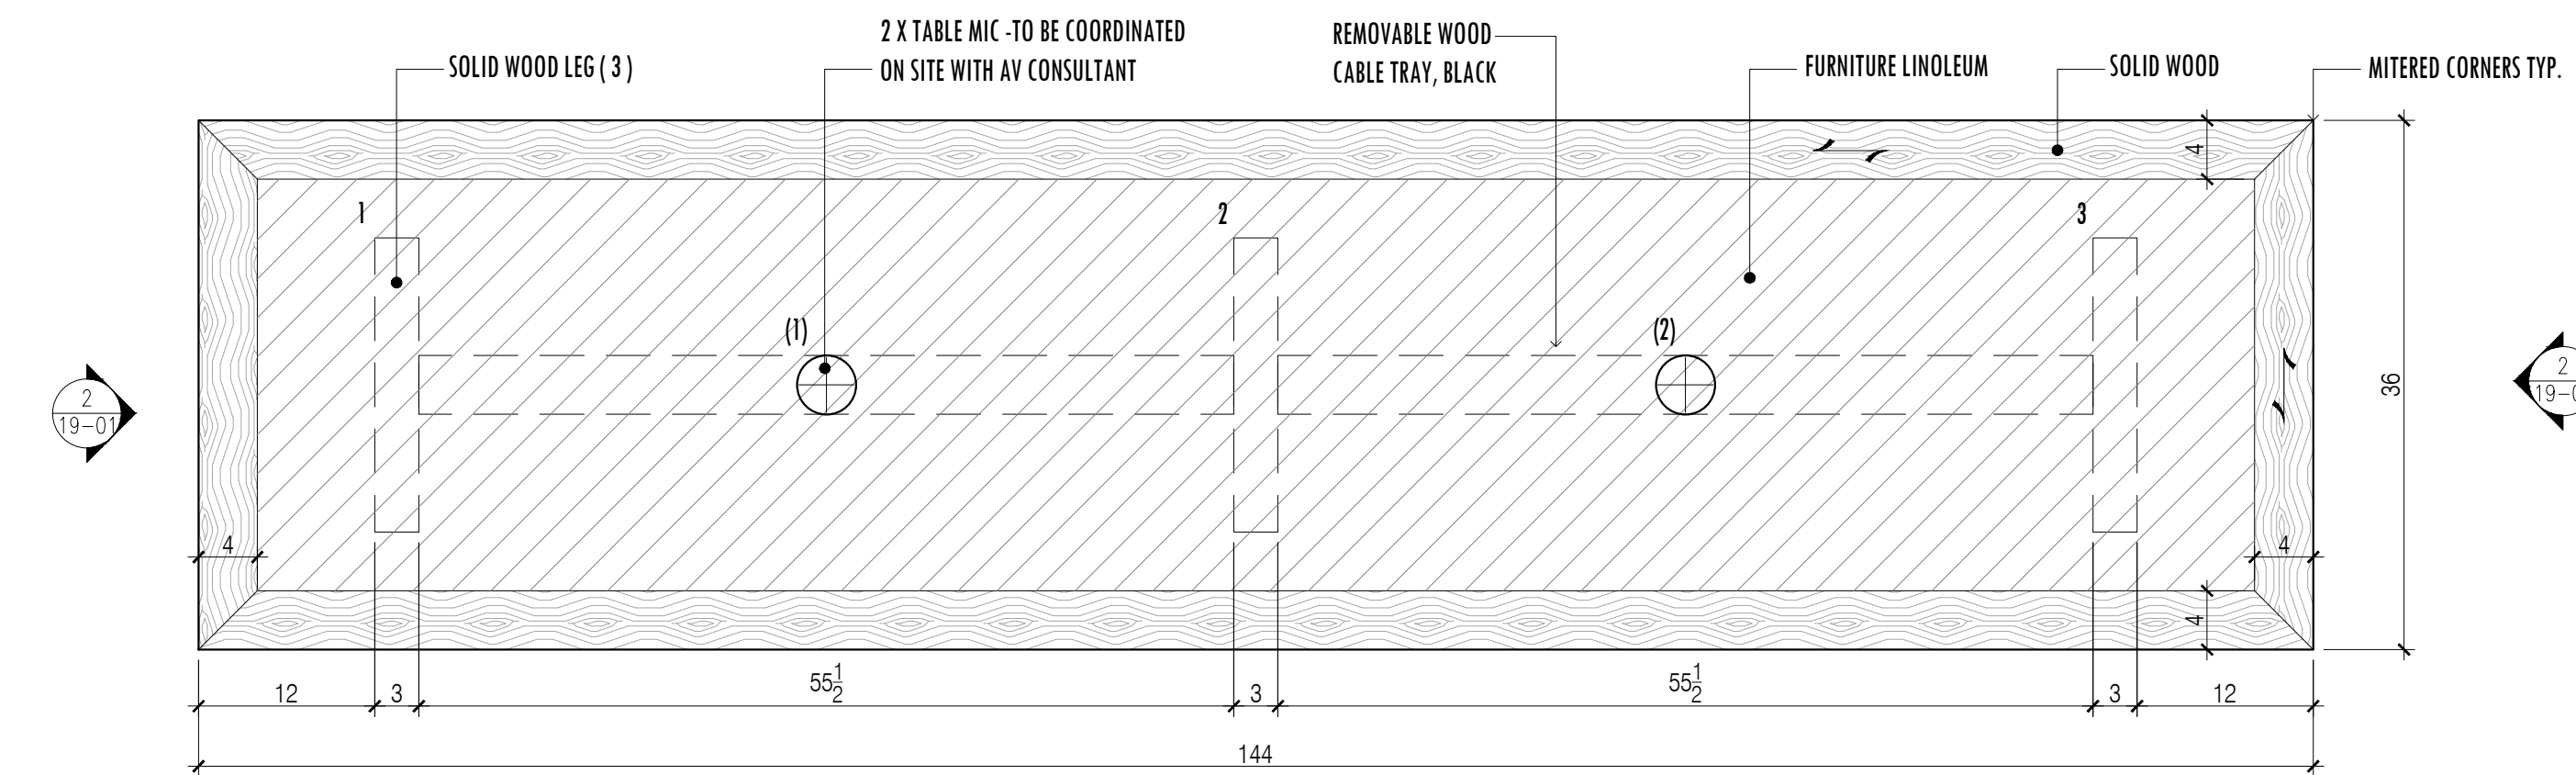


6 PLAN -DESKTOP TYPE B  
SCALE: 1"=1'-0"

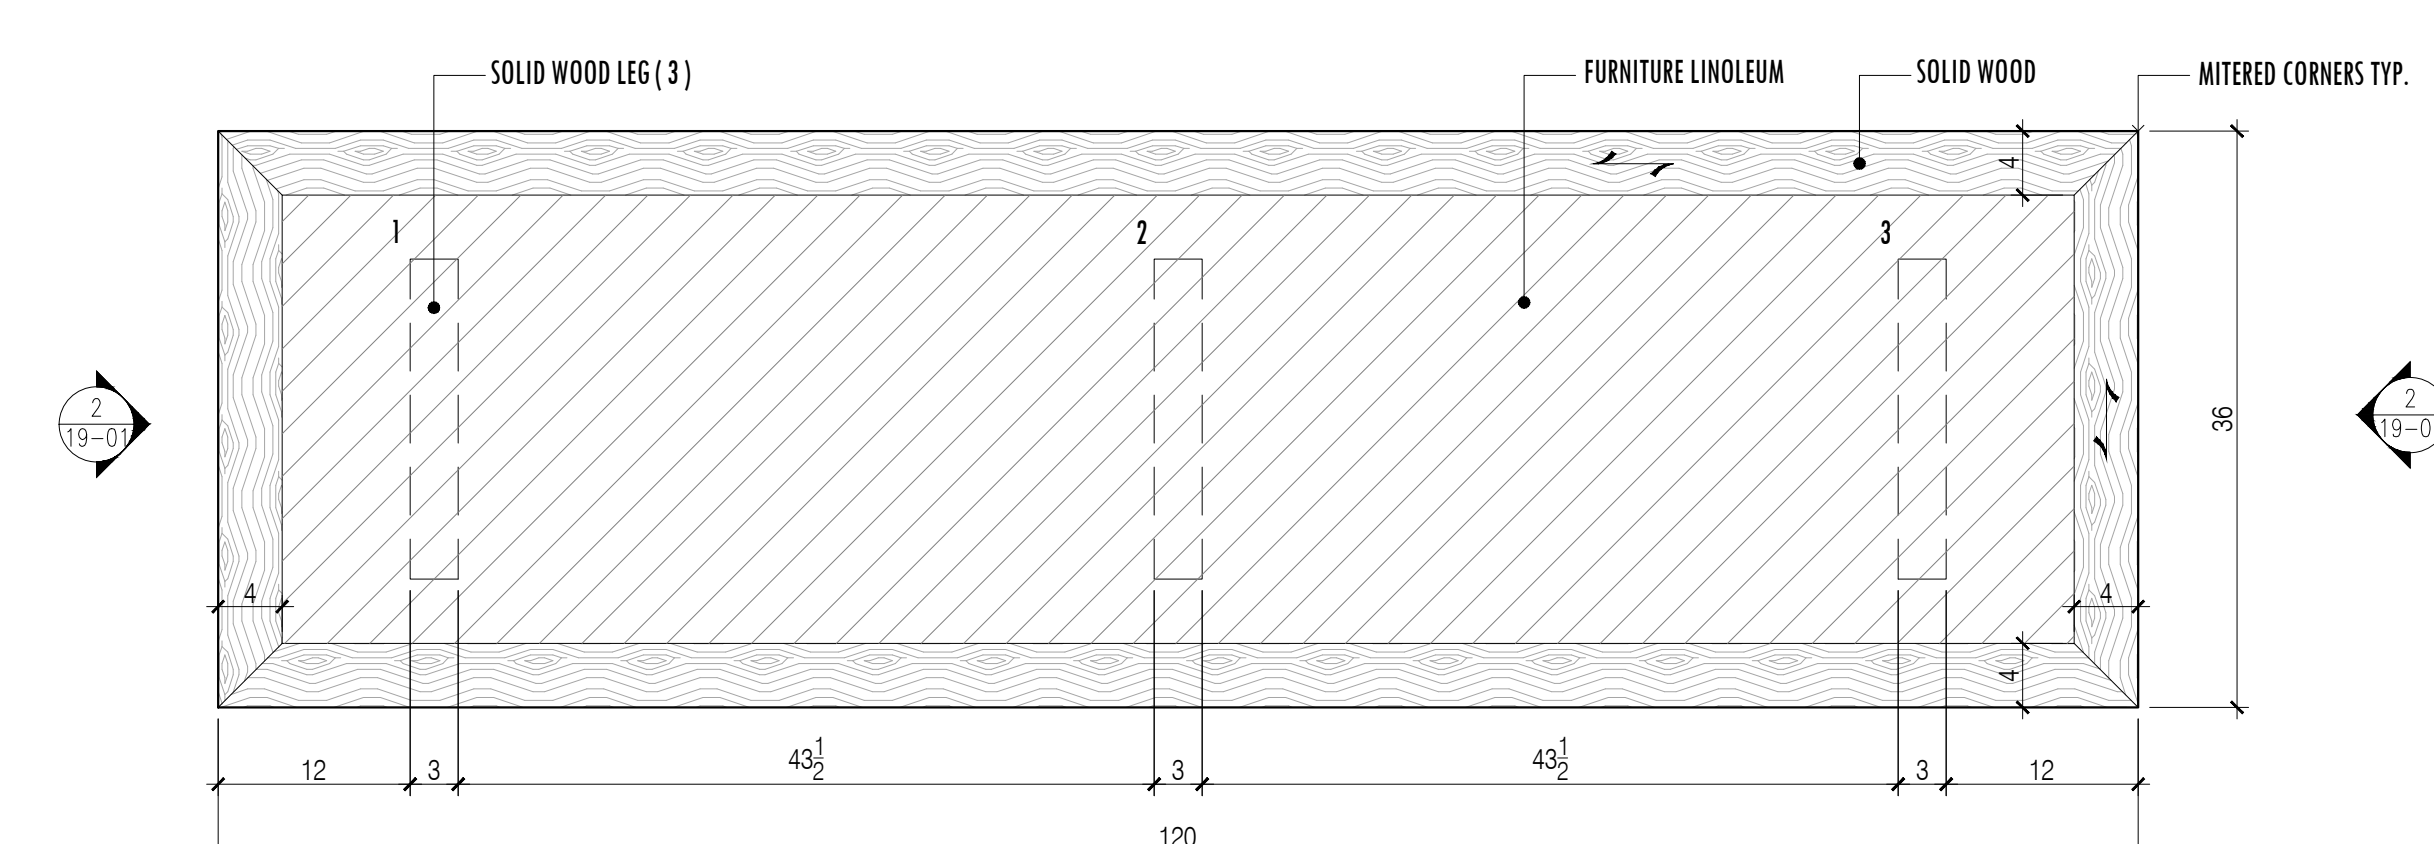


8 PLAN -DESKTOP TYPE C  
SCALE: 1"=1'-0"

ARCHITECT, PLEASE REVISE AND CONFIRM ALL DESKTOPS ELEVATIONS, PLANS, SECTION, DETAIL.  
PLEASE, GIVE INFORMATION : 1. REQUIRED WIRE GROMMETS MODEL, COLOR.  
2. GROMMETS LOCATION.

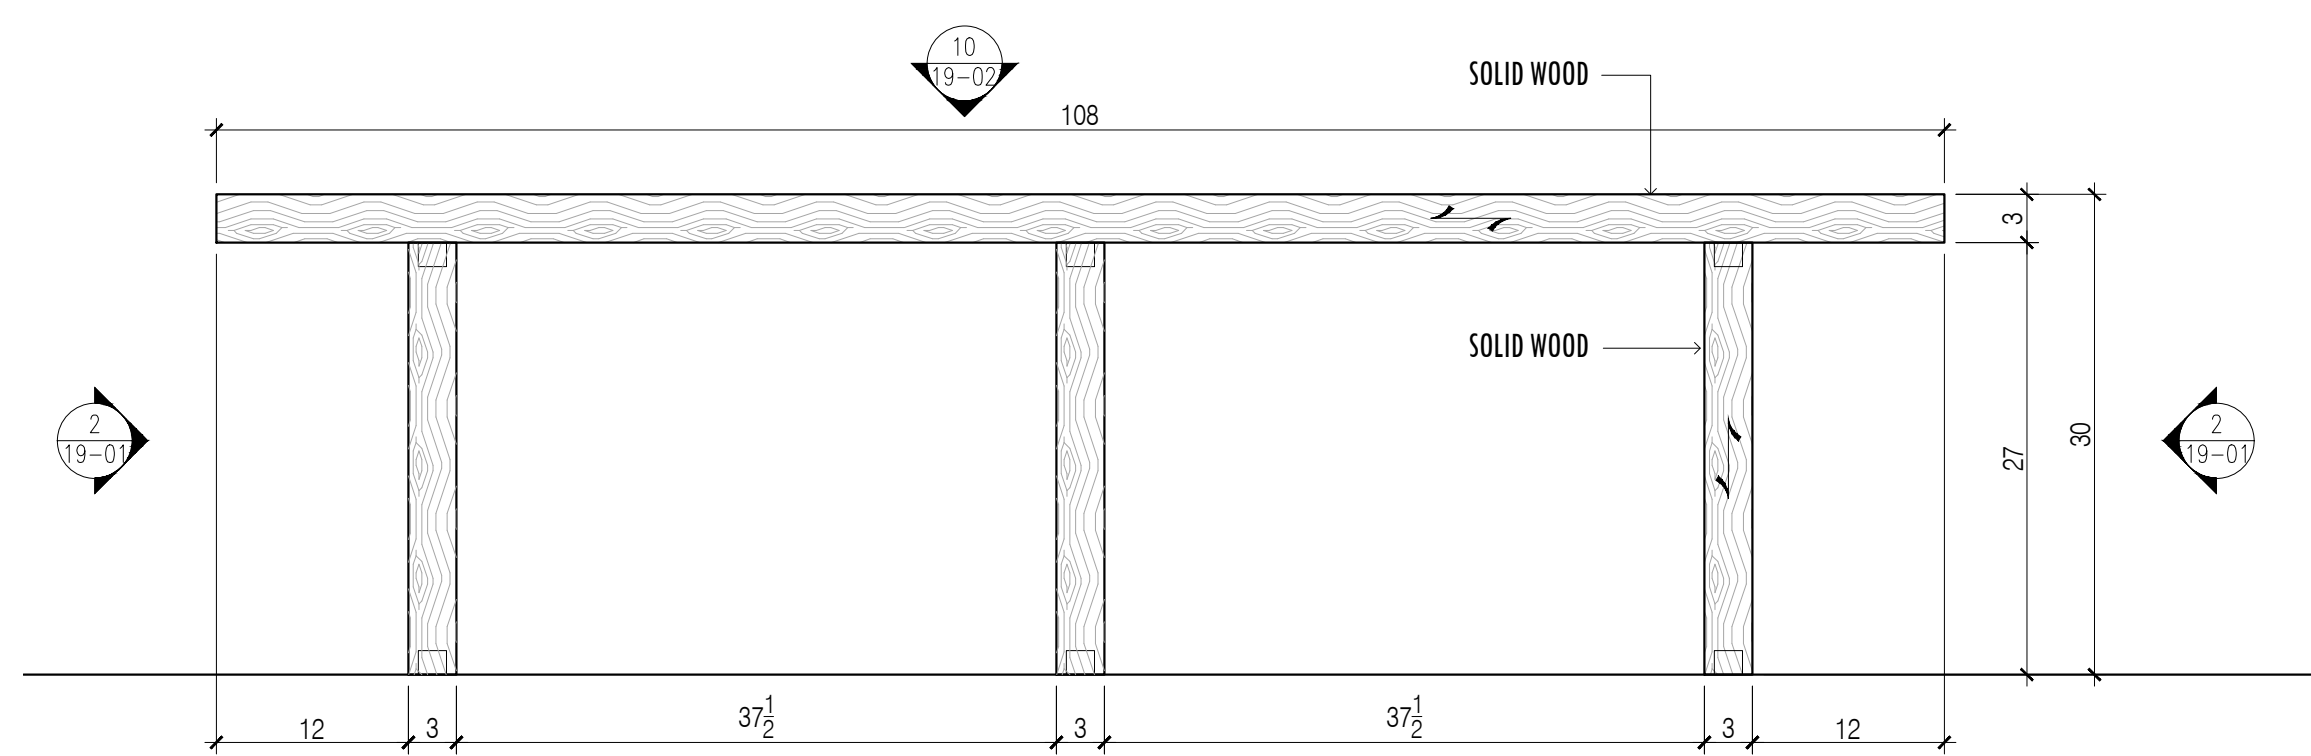

9 FRONT ELEVATION -DESKTOP TYPE D  
SCALE: 1"=1'-0"

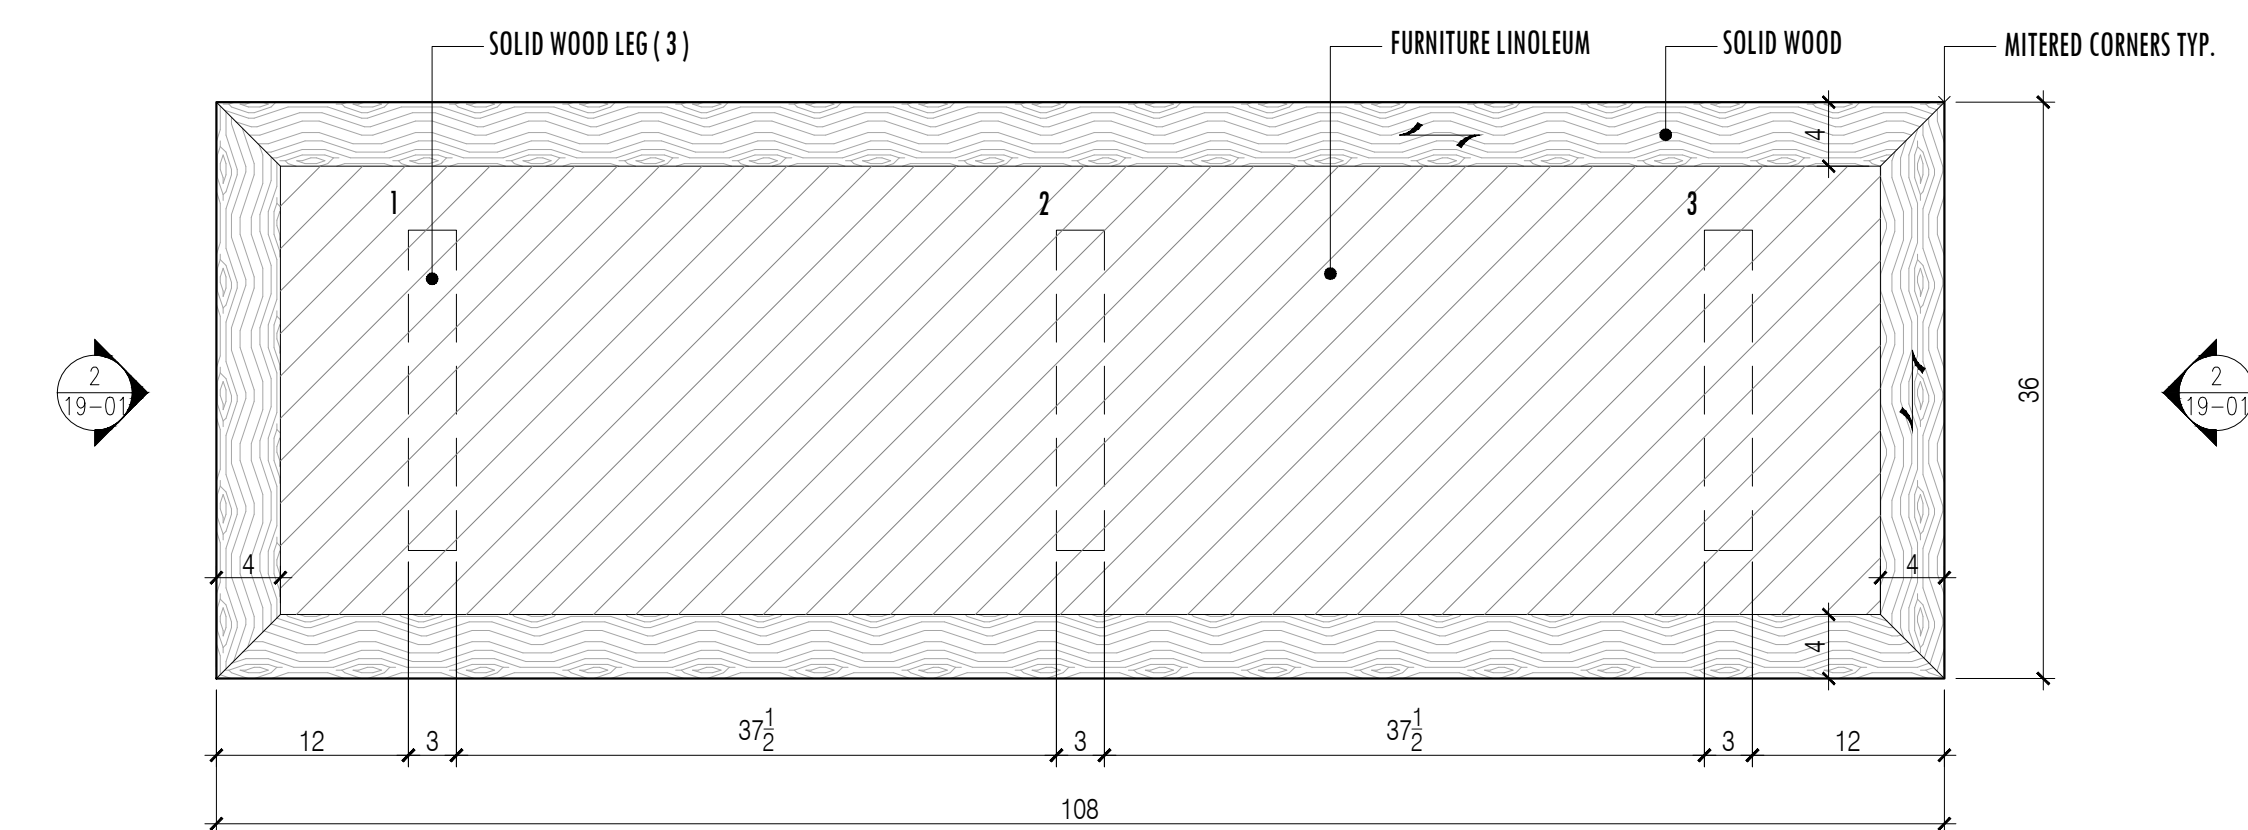

10 PLAN -DESKTOP TYPE D  
SCALE: 1"=1'-0"

FINISH SCHEDULE			
TAG	MANUFACTURER	DESCRIPTION	COLOR / FINISH
-	-	SOLID WOOD	NATURAL OAK, SHEEN:5, FINISH-MATTE
-	FORBO	TABLE LINOLEUM	4155 PEWTER

QUANTITY			
FLOOR	ROOM	Q-TY	TOTAL
35	BOARDROOM DESKTOP, TYPE A , 24' LENGTH	1	1
	BOARDROOM DESKTOP, TYPE B , 12' LENGTH	1	1
	BOARDROOM DESKTOP, TYPE C , 10' LENGTH	2	2
	BOARDROOM DESKTOP, TYPE D , 9' LENGTH	1	1

NOTE : ARCHITECT, PLEASE CONFIRM WOOD GRAIN DIRECTION.



GENERAL NOTES

- SEE ARCHITECTURAL DWG FOR FINISH SCHEDULE
- ARCHITECT PLEASE CONFIRM ALL MARKED/NOTED CONDITIONS
- ALL DIMENSIONS ARE VERIFY IN THE FIELD
- GC TO COORDINATE EXACT LOCATION OF OUTLET WITH MILLWORK
- GC TO PROVIDE ALL NECESSARY BLOCKING AS REQUIRED

DATE:	5/28/2019
NAME:	EL
REVISIONS:	SUBMISSION FOR APPROVAL
NO:	1

**SAMPLE PROJECT**



DATE : 05/28/2019

DRAWN BY : EL

ARCHITECT : V O C O N  
366 MADISON AVE, NY 10017

CONTRACTOR :

DRAWING TITLE : BOARDROOM DESKTOP PLAN,ELEVATION

ROOM OR FLOOR : 35  
SPACE :

PROJECT NUMBER:

DRAWING NUMBER: B19-02