

Shop Drawings Submittal Package No: 001

Project: Water St.-Doors

New York, NY 10038
United States


Transmitted To:

Transmitted By:


Item	Description	Drawing #	Rev.	Date Subtd	Action
FLOOR 34					
1	CONFERENCE ROOM 34 E,F,G - PLAN AND DETAILS	1-01	1	3/29/2019	
2	LEADERSHIP OFFICE 34 E,F,G - ELEVATION	1-02	1		
3	CONFERENCE ROOM 34 E,F,G - PLAN AND DETAILS	1-03	1		
4	CONFERENCE ROOM 35 A,B,C,D,E - PLAN AND DETAILS	2-01	1		
5	LEADERSHIP OFFICE 35 A,B,C,D,E - PLAN	2-02	1		
6	LEADERSHIP OFFICE 35 A,B,C,D,E - ELEVATION	2-03	1		
7	CONFERENCE ROOM 35 A,B,C,D,E - SECTIONS	2-04	1		

Cc:


Remarks

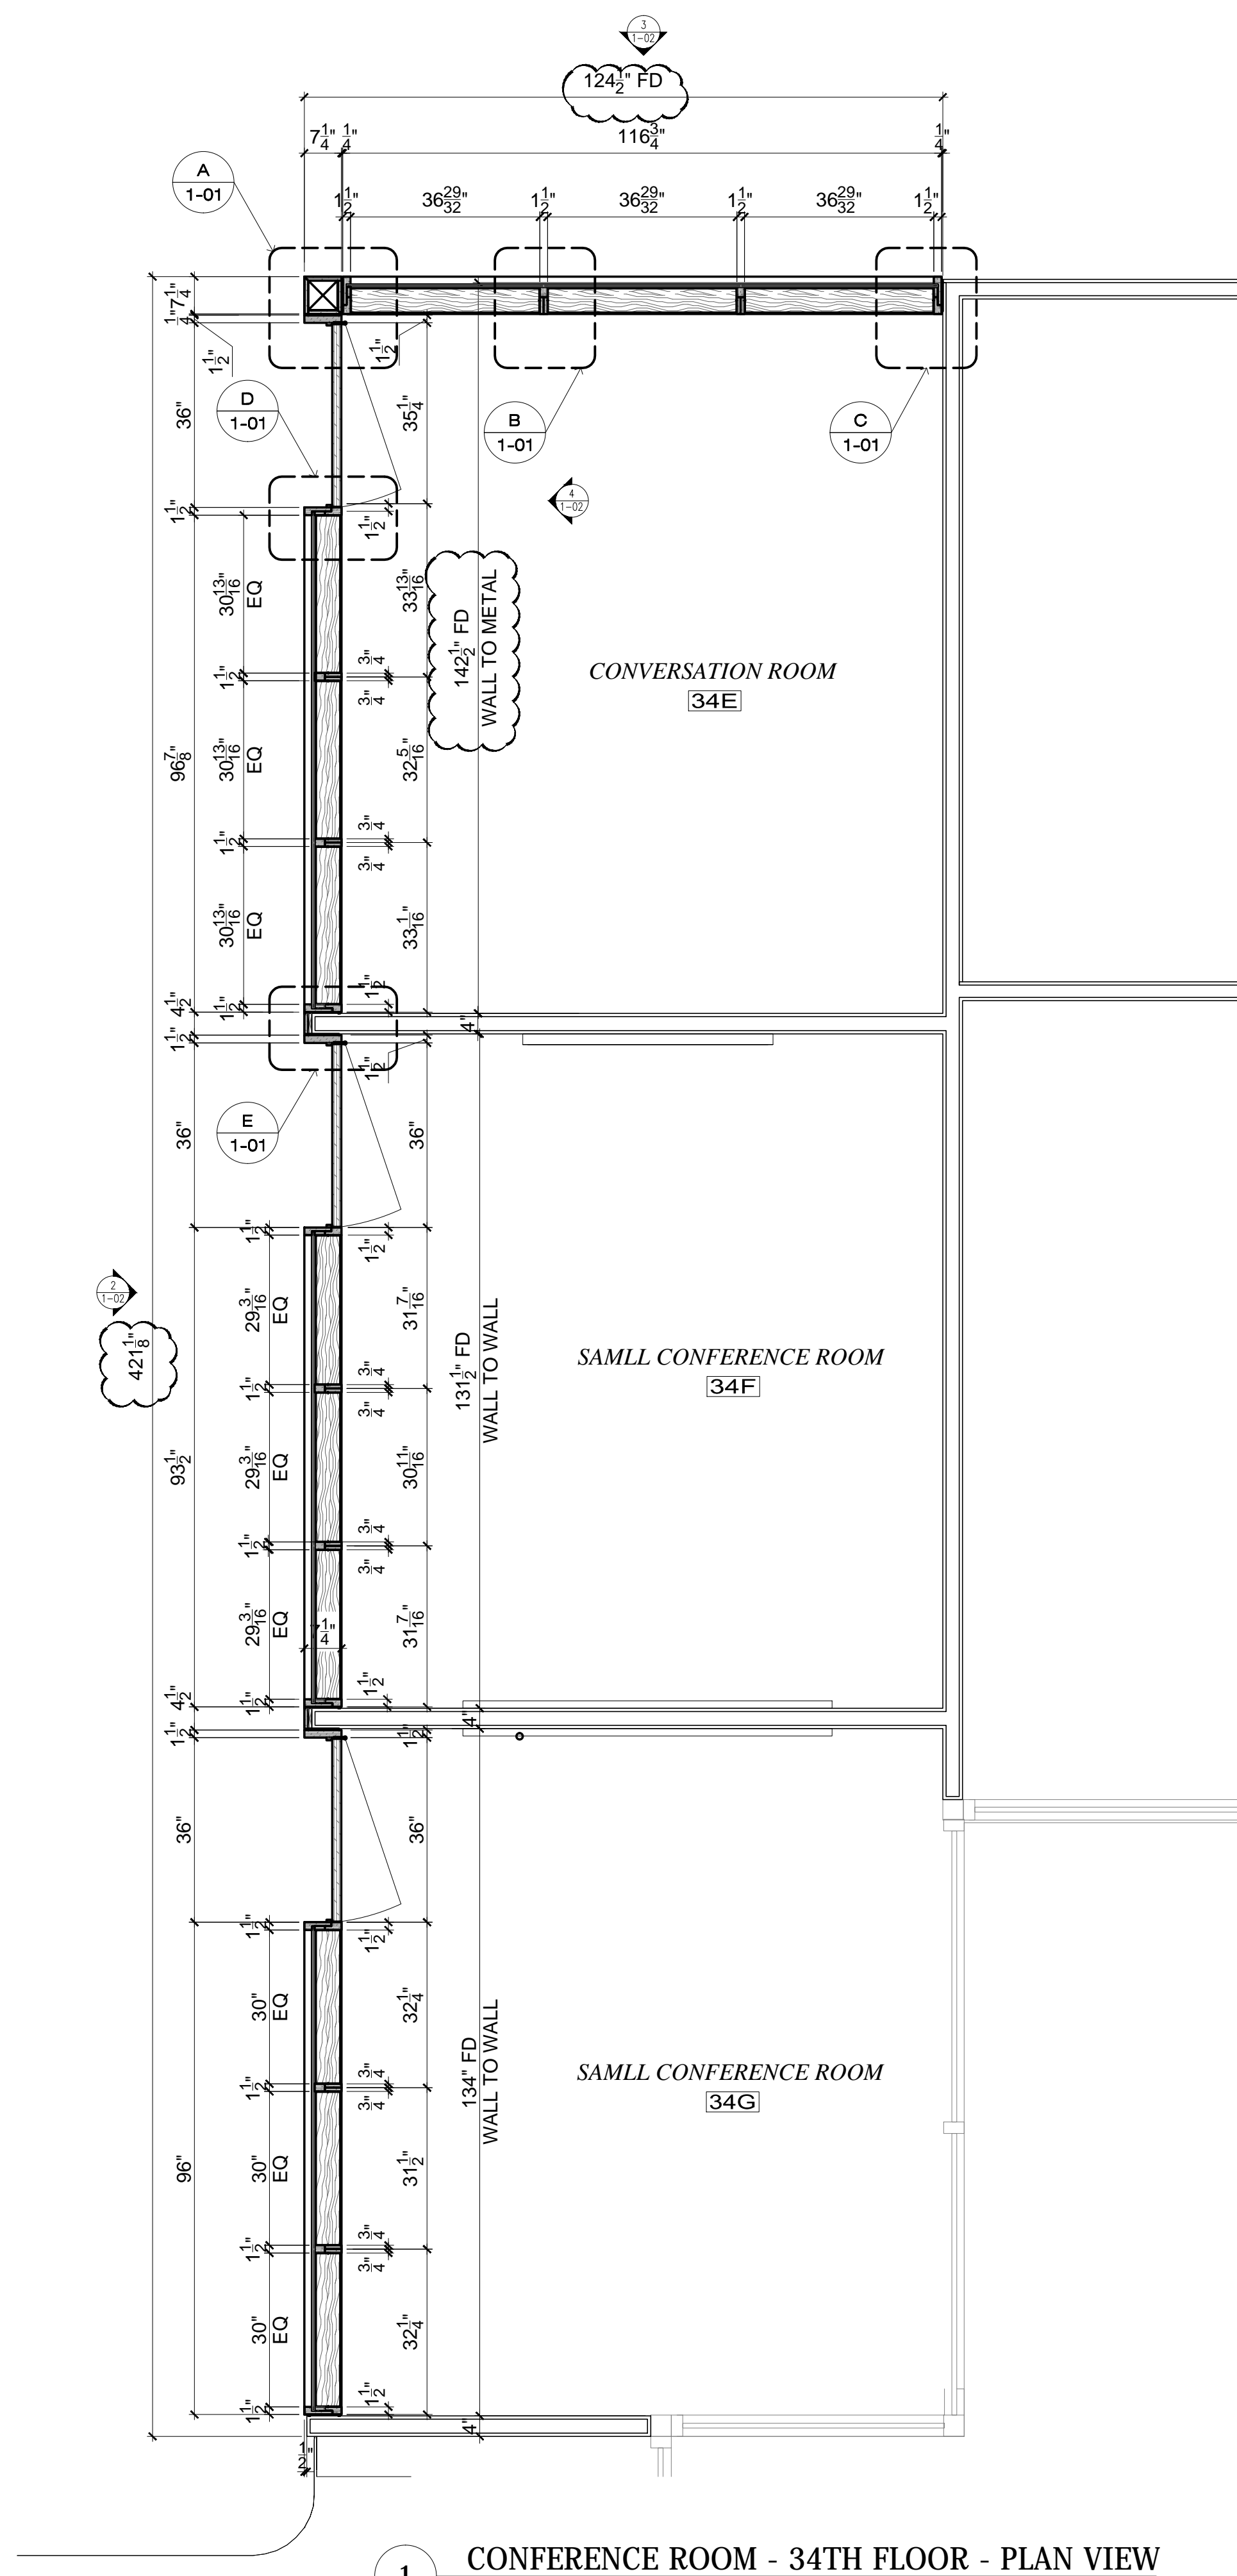


1 CONFERENCE ROOM - 34TH FLOOR - PLAN VIEW
1/2" = 1'-0"

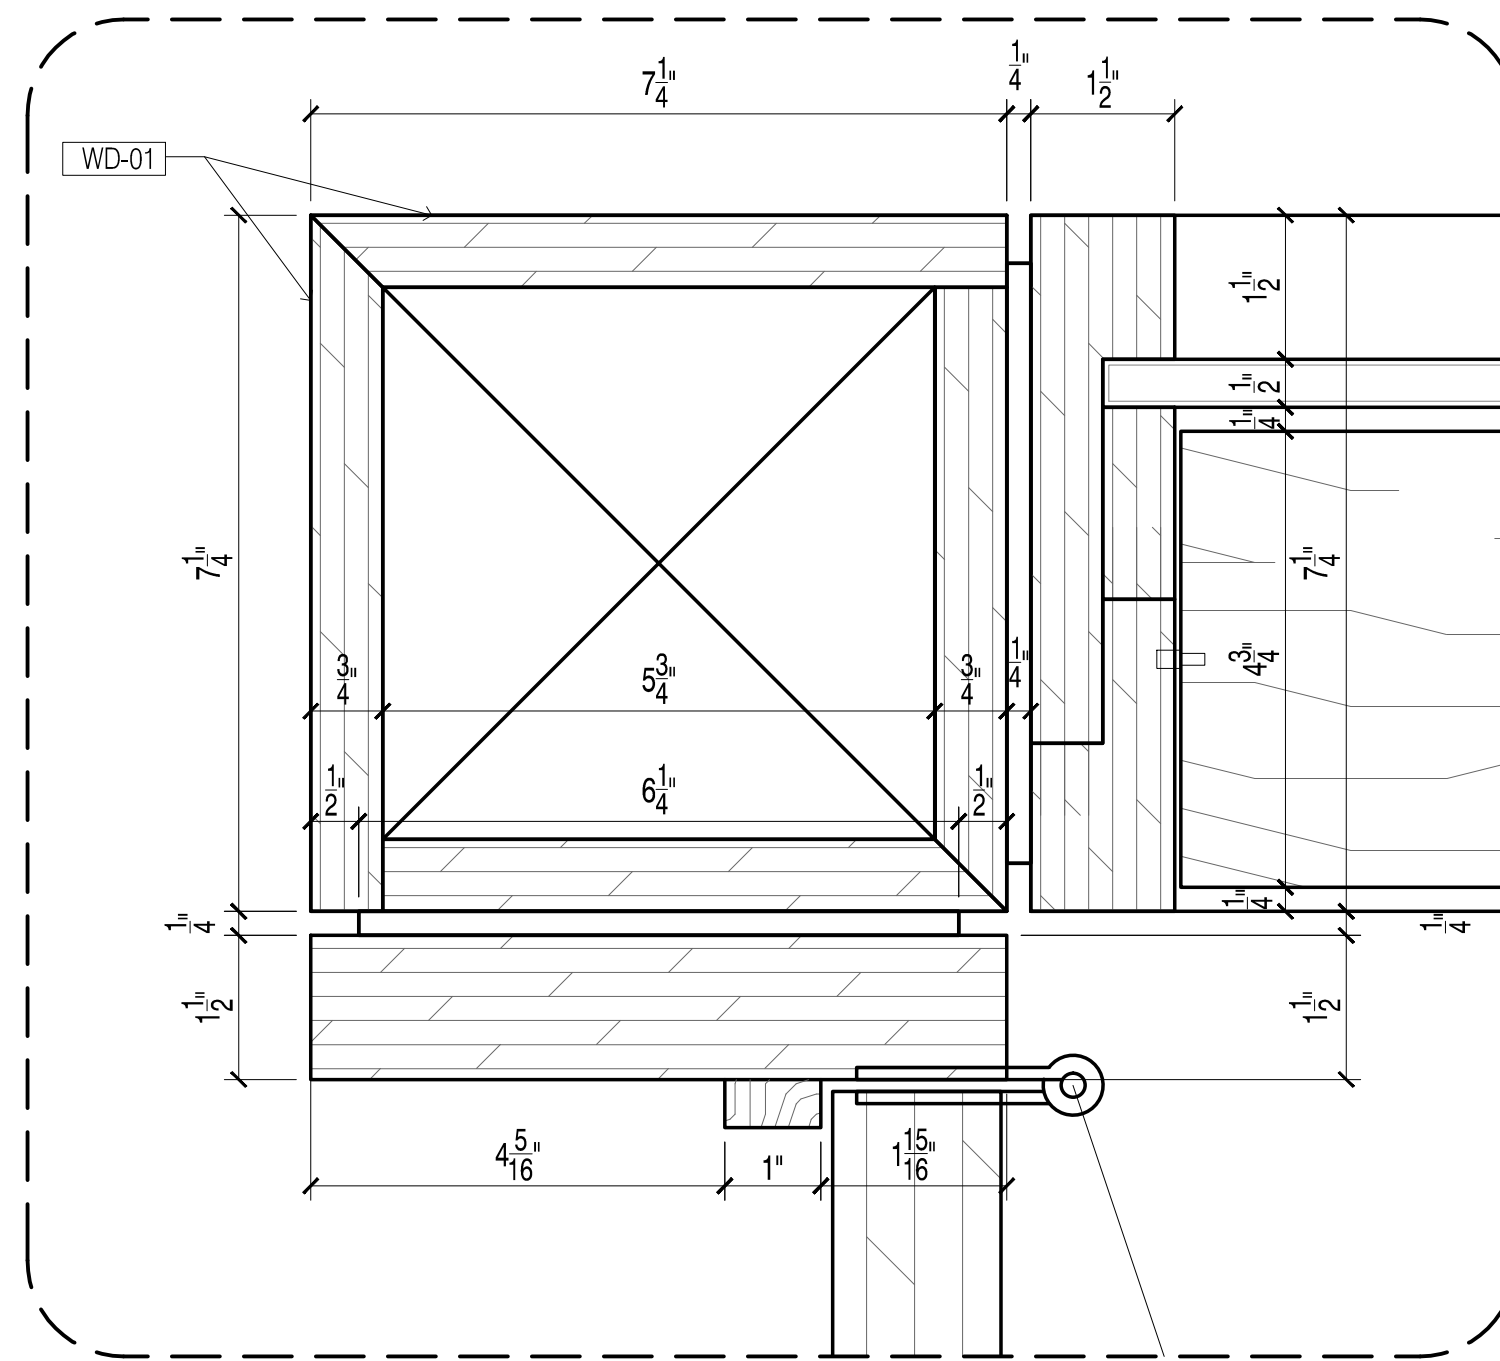


A CONFERENCE ROOM - DETAIL
6" = 1'-0"

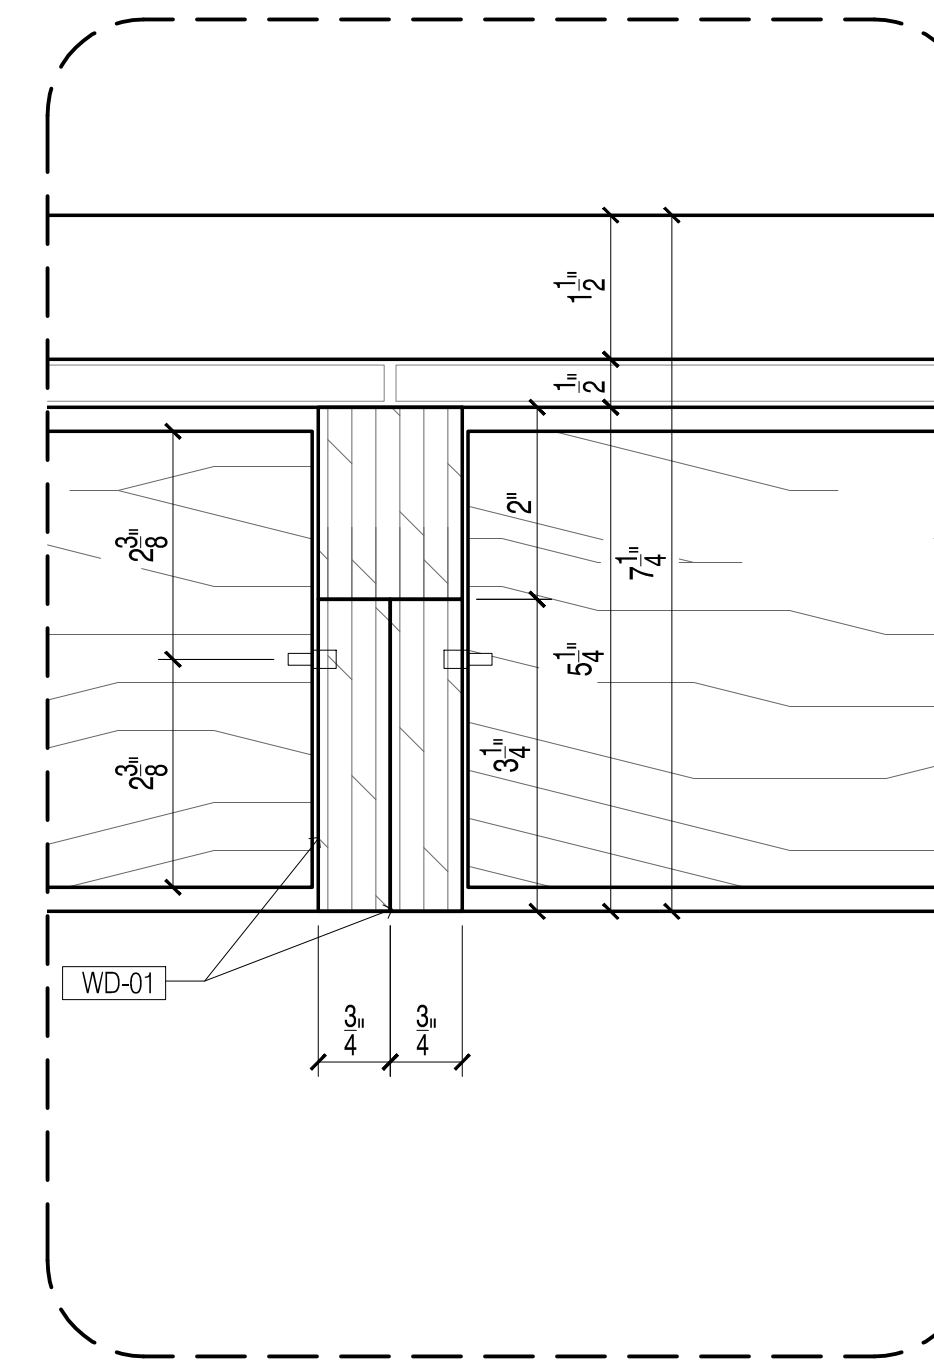


B CONFERENCE ROOM - DETAIL
6" = 1'-0"

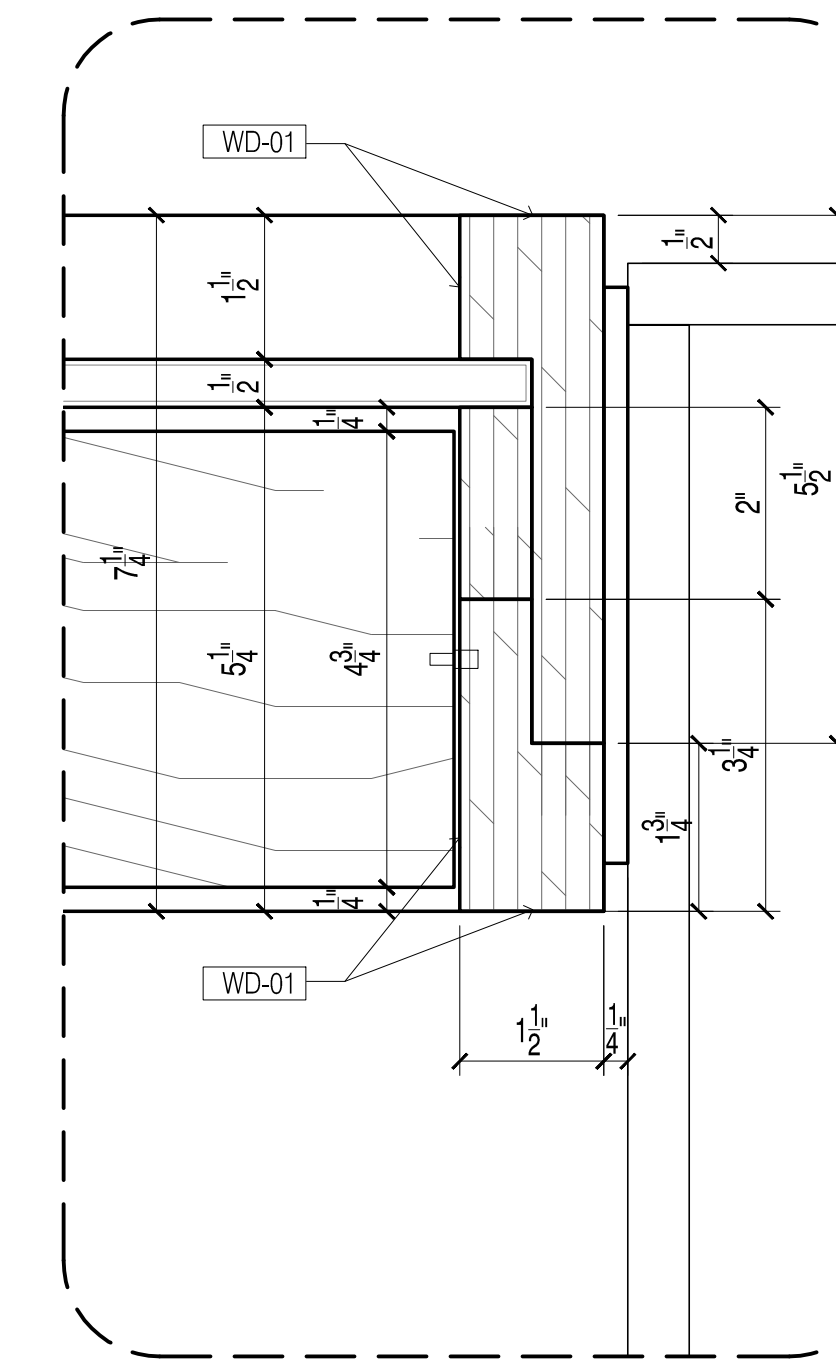


C CONFERENCE ROOM - DETAIL
6" = 1'-0"

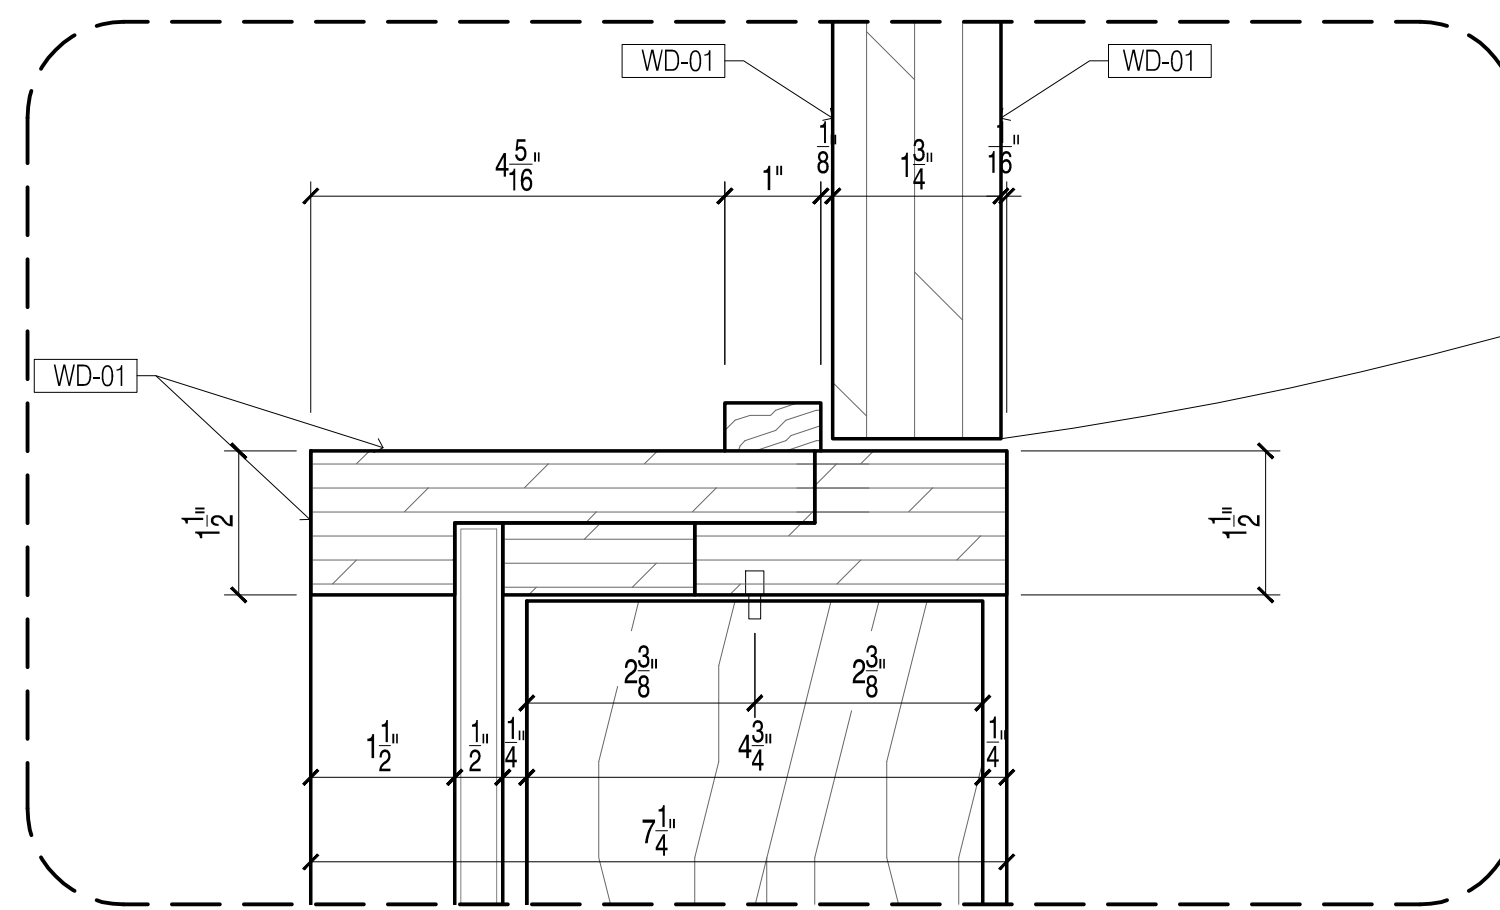

D CONFERENCE ROOM - DETAIL
6" = 1'-0"

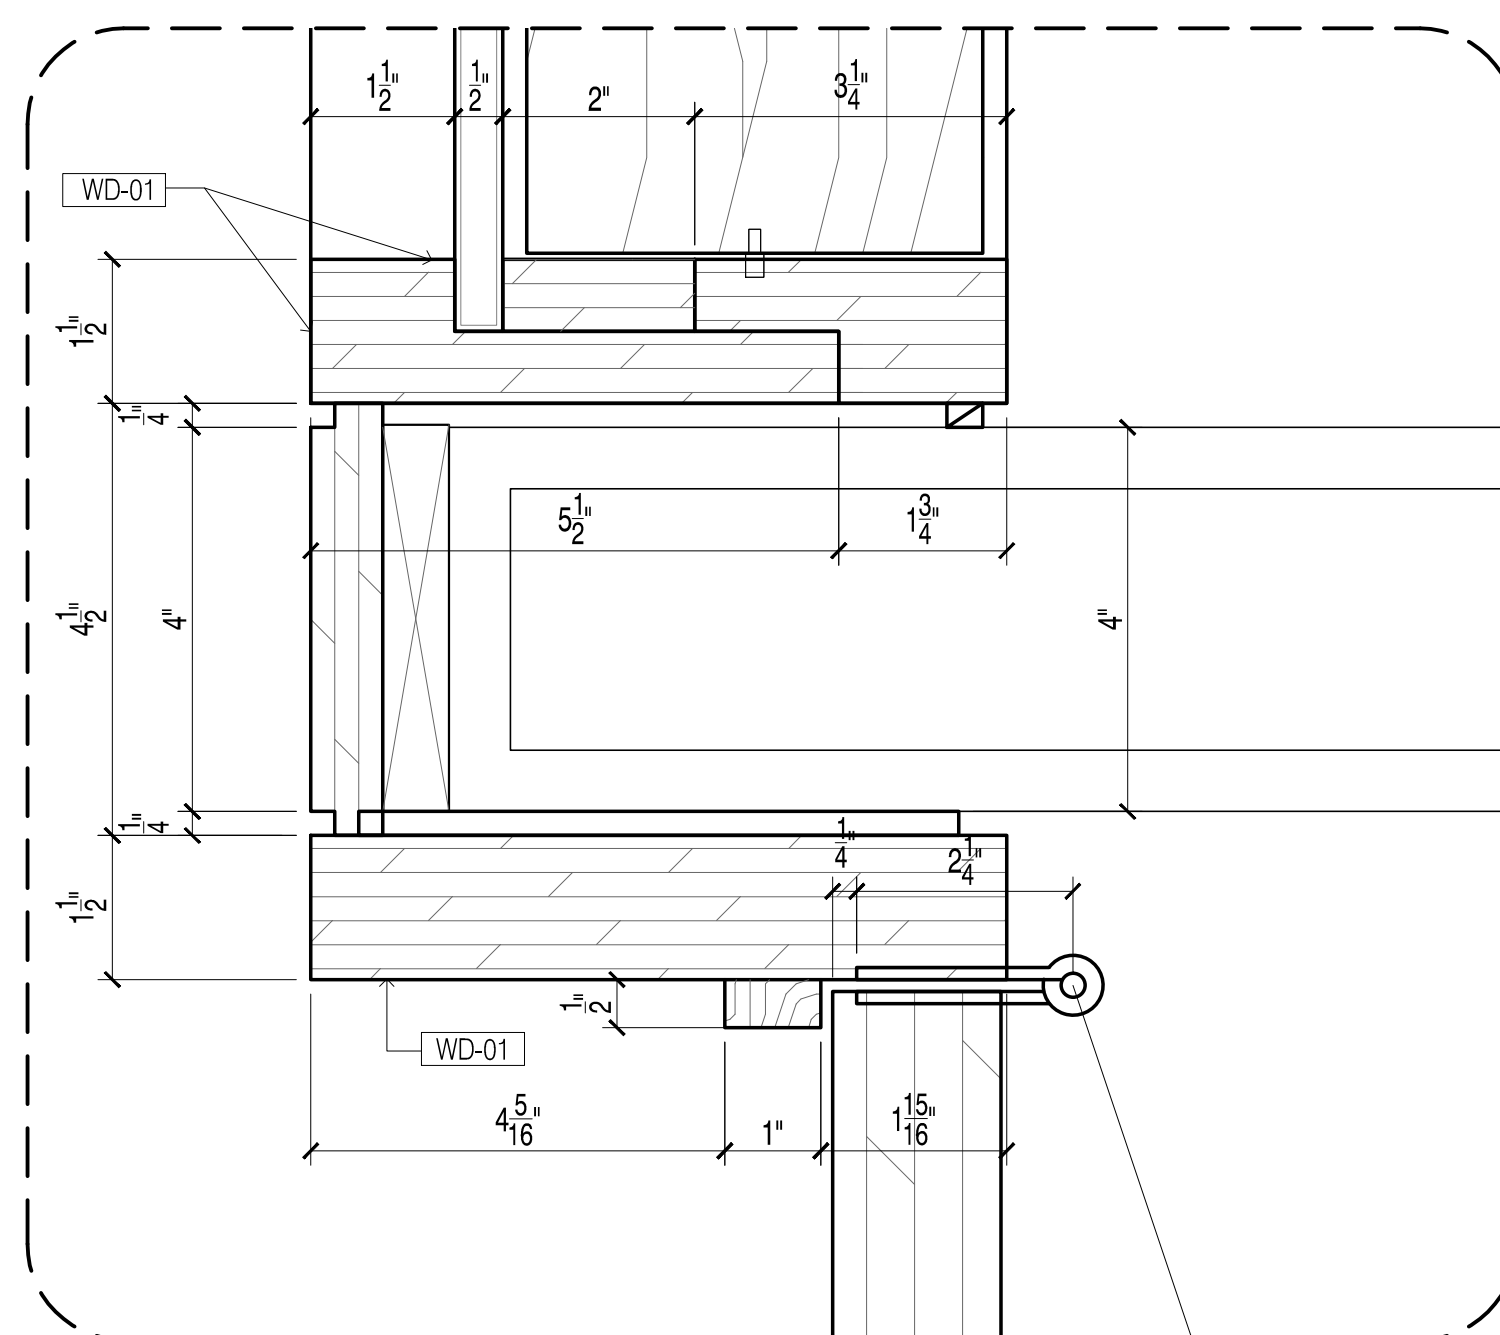

E CONFERENCE ROOM - DETAIL
6" = 1'-0"

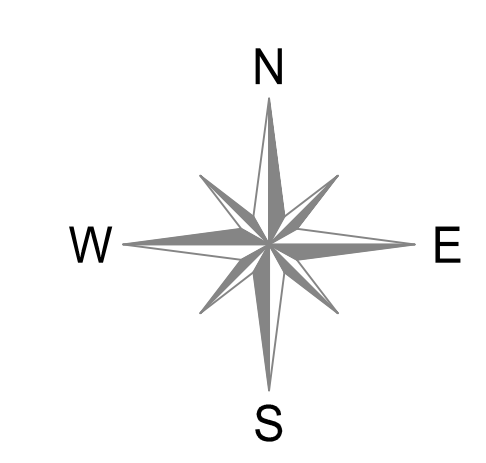

FINISHES SCHEDULE				
CODE	MFR	MODEL NUMBER	COLOR	FINISH
WD-01	BESTMARK	WOOD VENEER	DOUGLAS FIR. FLAT CUT, MATTE	

HARDWARE SCHEDULE	
PULL TO AS DRAWING: 1-02 VIEW: 2, 3	

GENERAL NOTES	
1.	SEE ARCHITECTURAL DWG FOR FINISH SCHEDULE
2.	ARCHITECT PLEASE CONFIRM ALL <u>MARKED/NOTED</u> CONDITIONS
•	GC TO COORDINATE EXACT LOCATION OF OUTLET WITH MILLWORK
•	GC TO PROVIDE ALL NECESSARY BLOCKING AS REQUIRED


DATE:	03.27.19
NAME:	BB
NO.:	0
REVISIONS:	SUBMISSION FOR APPROVAL

SAMPLE PROJECT


Firepoint
Accelerating Excellence

DATE : 03.27.19
DRAWN BY : BB
ARCHITECT : VOCON PARTNERS, LLC Architects
CONTRACTOR : WE WORK
DRAWING TITLE : CONFERENCE ROOM PLAN VIEW, DETAILS
ROOM OR SPACE : 34E,F,G 34th
PROJECT NUMBER : 516
DRAWING NUMBER : 1-01


1 OF 3

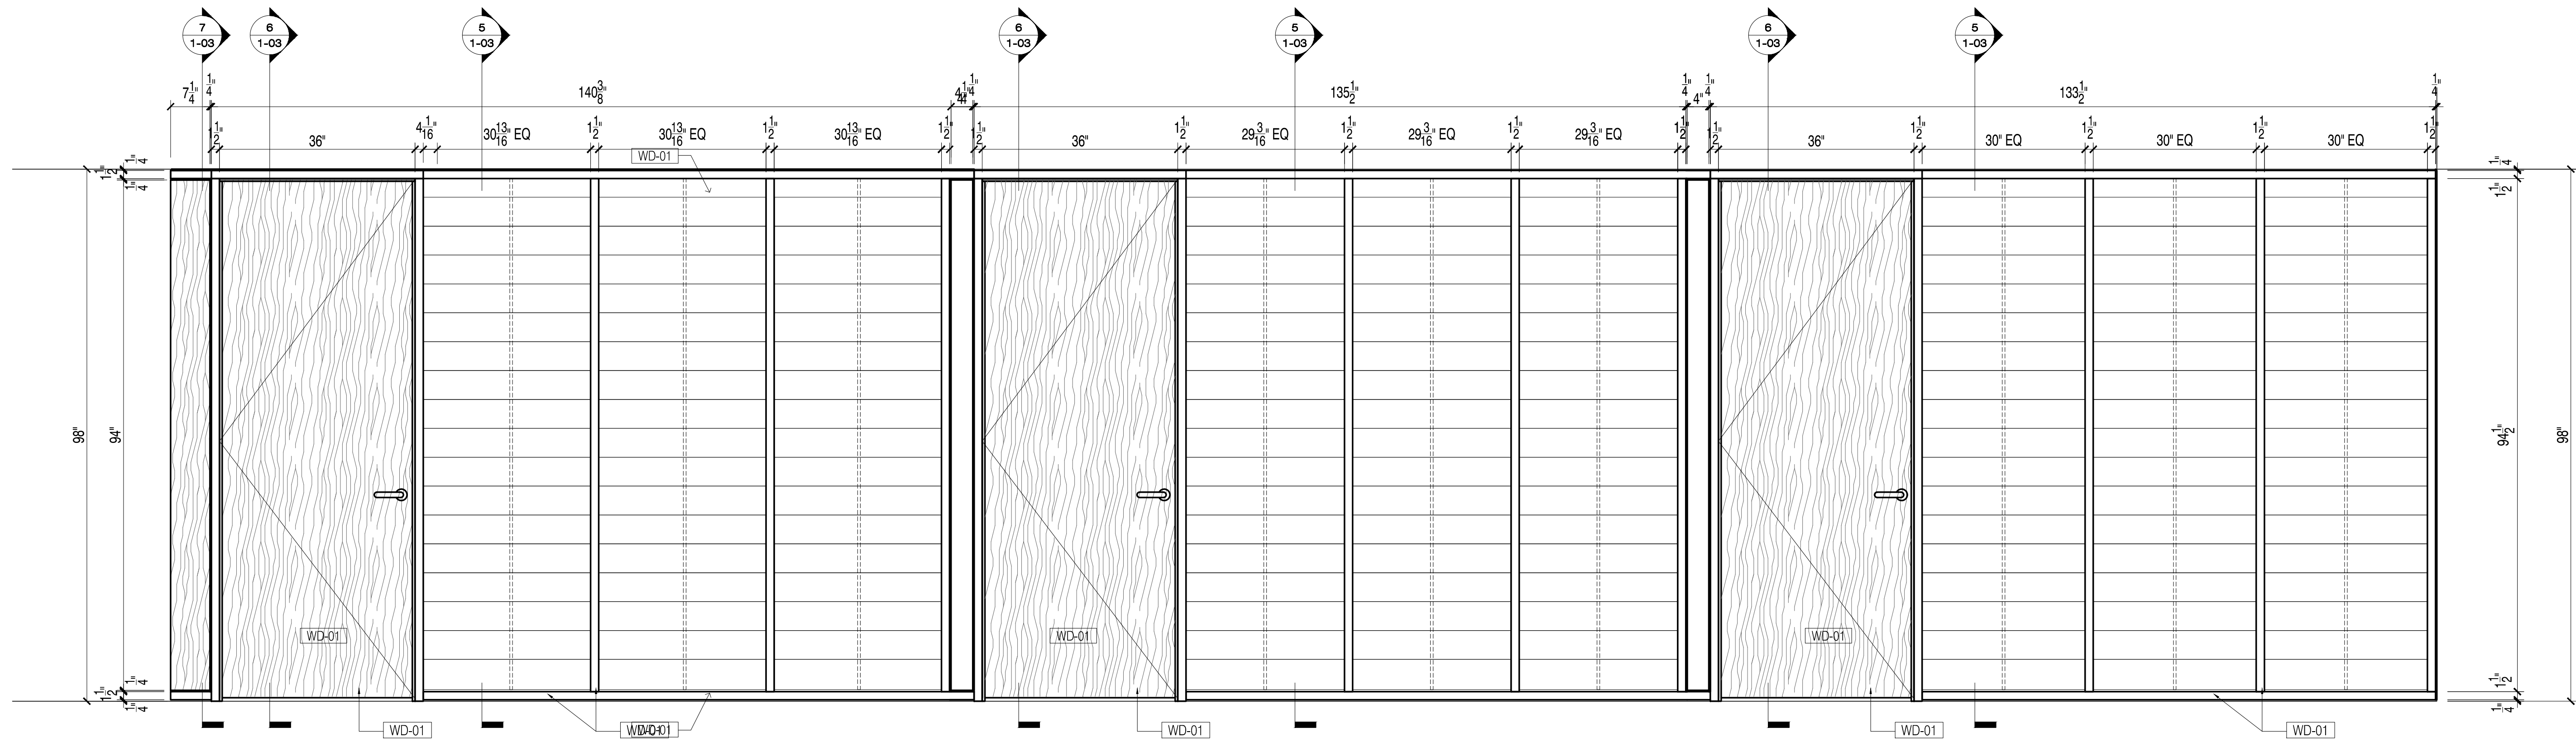


2 CONFERENCE ROOM - 34TH FLOOR - OUTSIDE ELEVATIONS
3/4" = 1'-0"

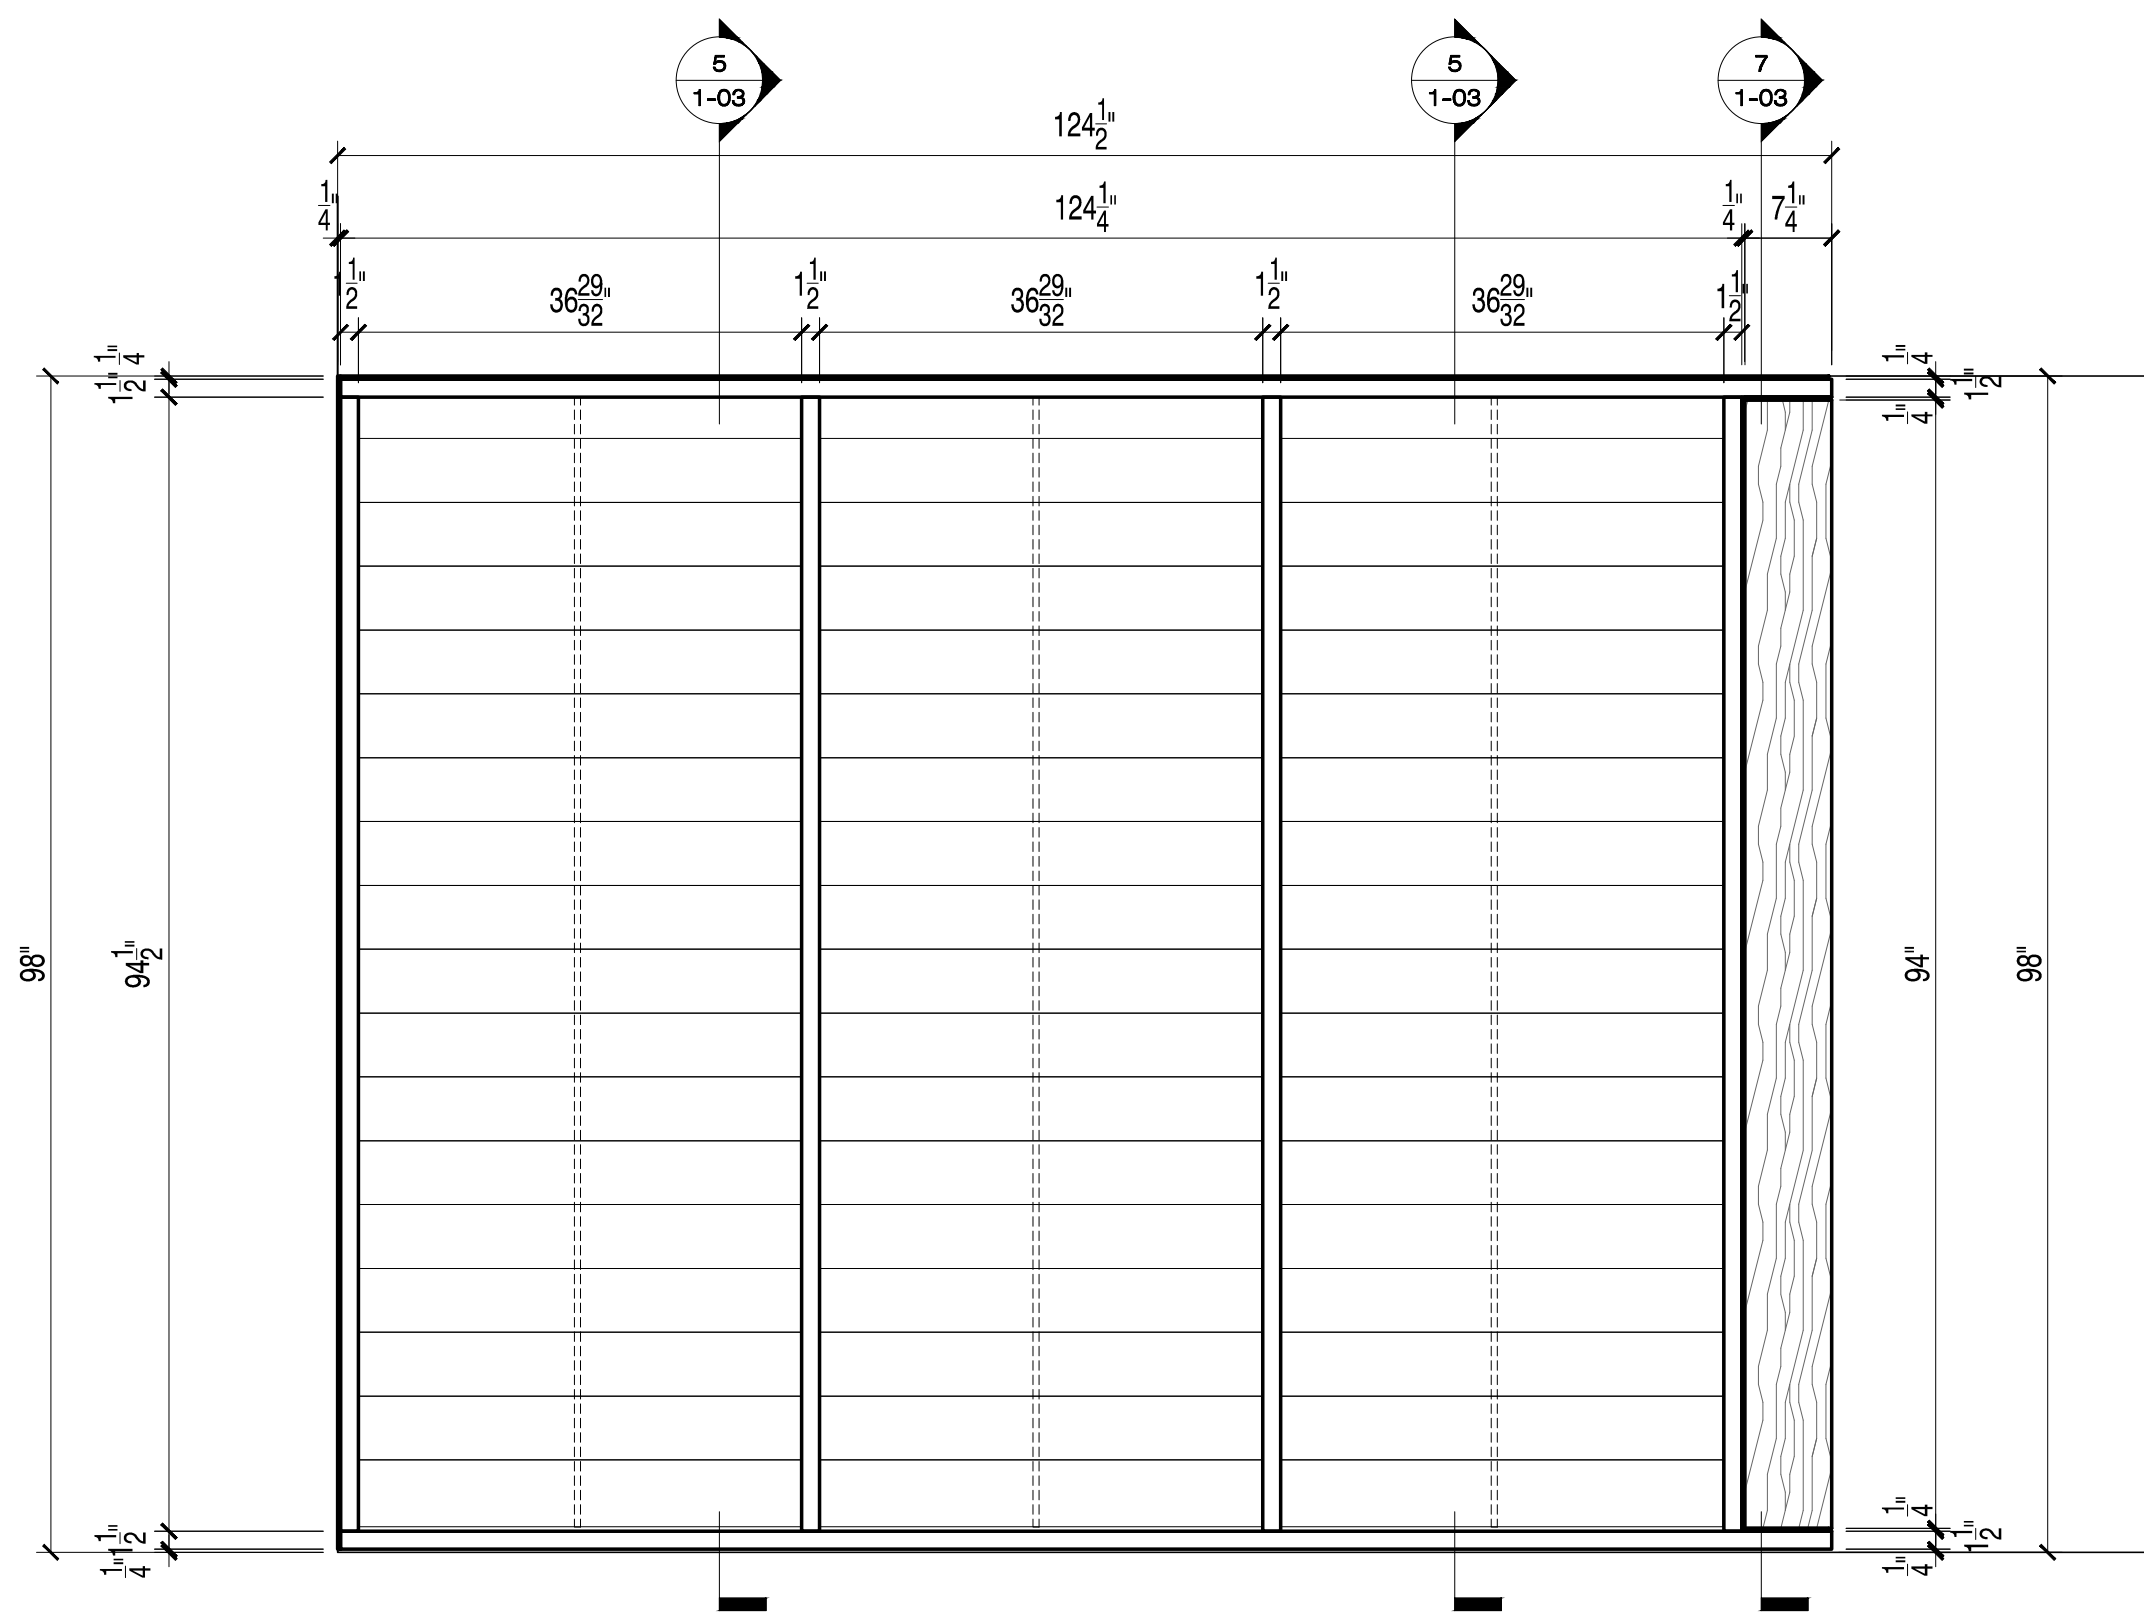

3 CONVERSATION ROOM - 34TH FLOOR - OUTSIDE ELEVATIONS
3/4" = 1'-0"

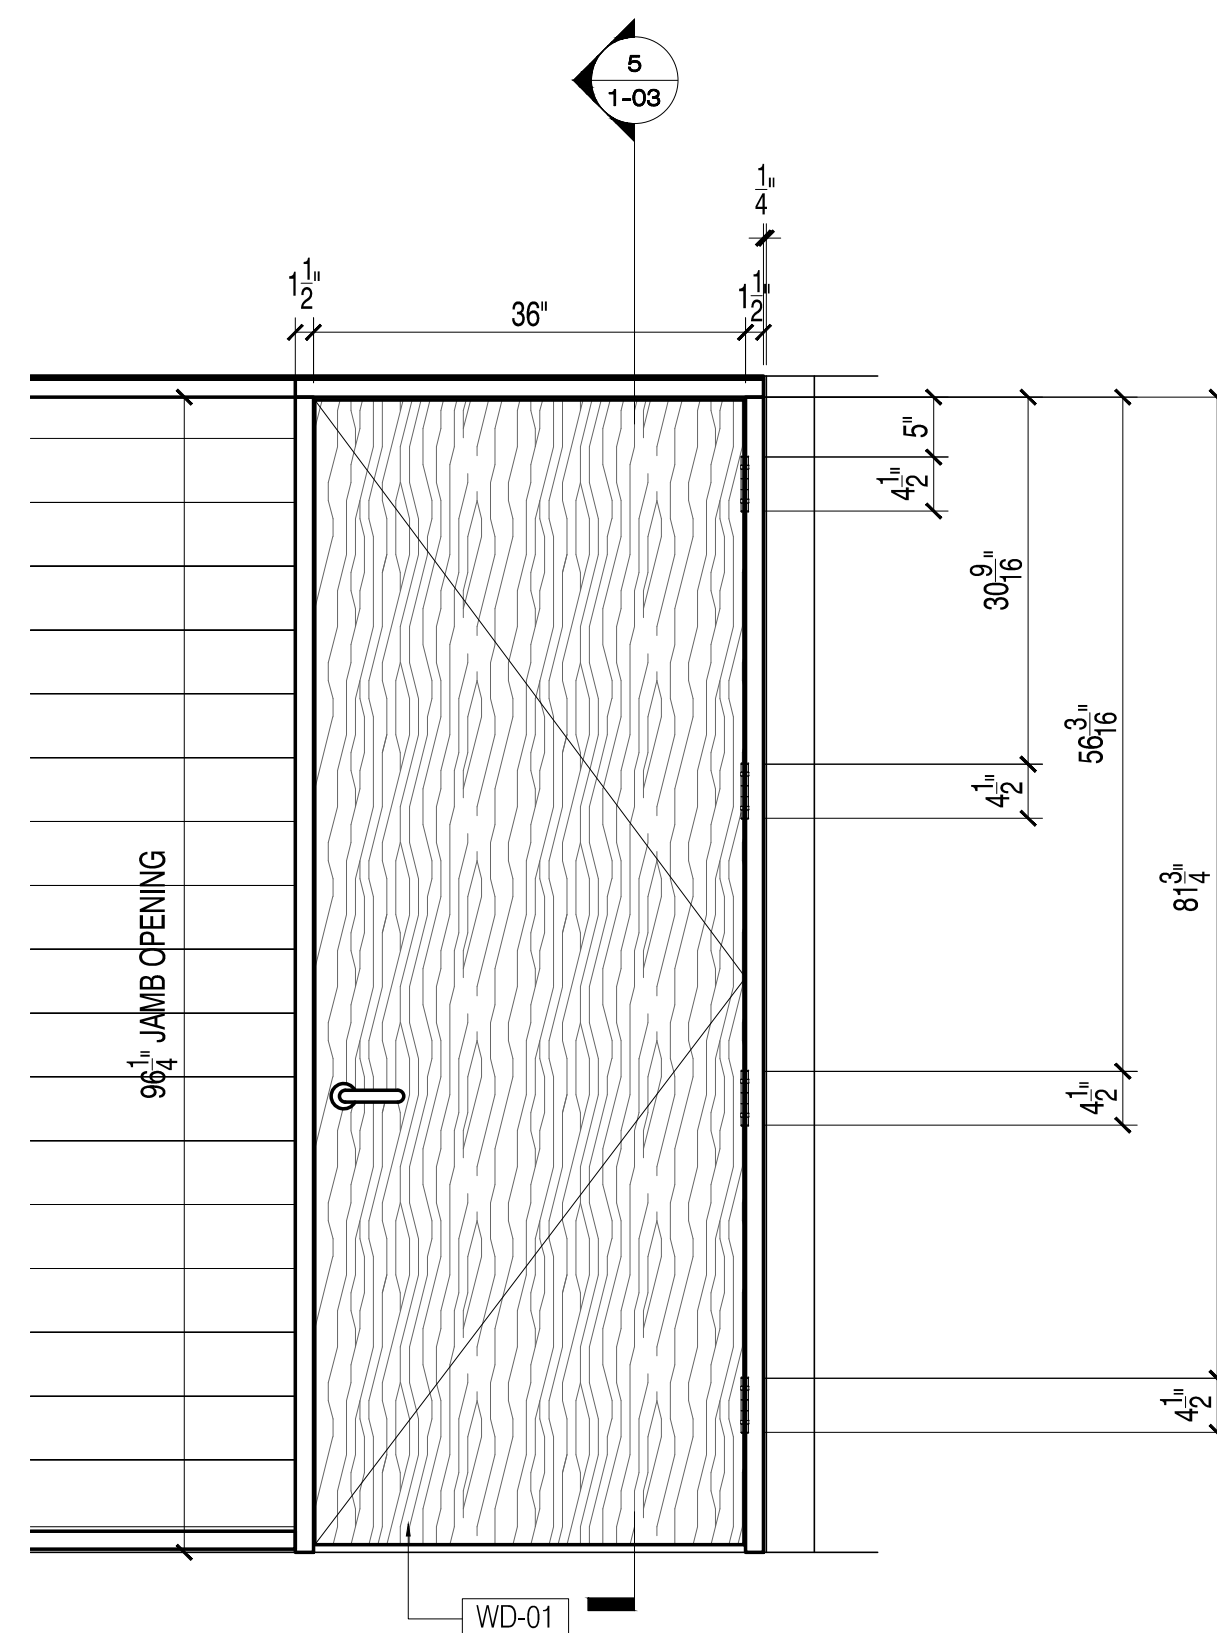

4 INSIDE ELEVATION - 34TH FLOOR
3/4" = 1'-0"

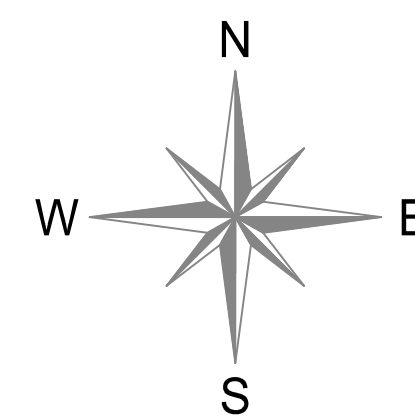

FINISHES SCHEDULE				
CODE	MFR	MODEL NUMBER	COLOR	FINISH
WD-01	BESTMARK	WOOD VENEER	DOUGLAS FIR. FLAT CUT, MATTE	

HARDWARE SCHEDULE	
PULL TO AS DRAWING: 1-02 VIEW: 2, 3	

- GENERAL NOTES**
- SEE ARCHITECTURAL DWG FOR FINISH SCHEDULE
 - ARCHITECT PLEASE CONFIRM ALL MARKED/NOTED CONDITIONS
- GC TO COORDINATE EXACT LOCATION OF OUTLET WITH MILLWORK
 - GC TO PROVIDE ALL NECESSARY BLOCKING AS REQUIRED

DATE:	03.27.19
NAME:	BB
NO.	0
REVISIONS:	SUBMISSION FOR APPROVAL

SAMPLE PROJECT



DATE: 03.27.19

DRAWN BY: MD

ARCHITECT: VOCON PARTNERS, LLC Architects

CONTRACTOR: WE WORK


DRAWING TITLE: LEADERSHIP OFFICE EXTERIOR ELEVATIONS

ROOM OR SPACE: 34E,F,G 34th


PROJECT NUMBER: 516

DRAWING NUMBER:


1-02

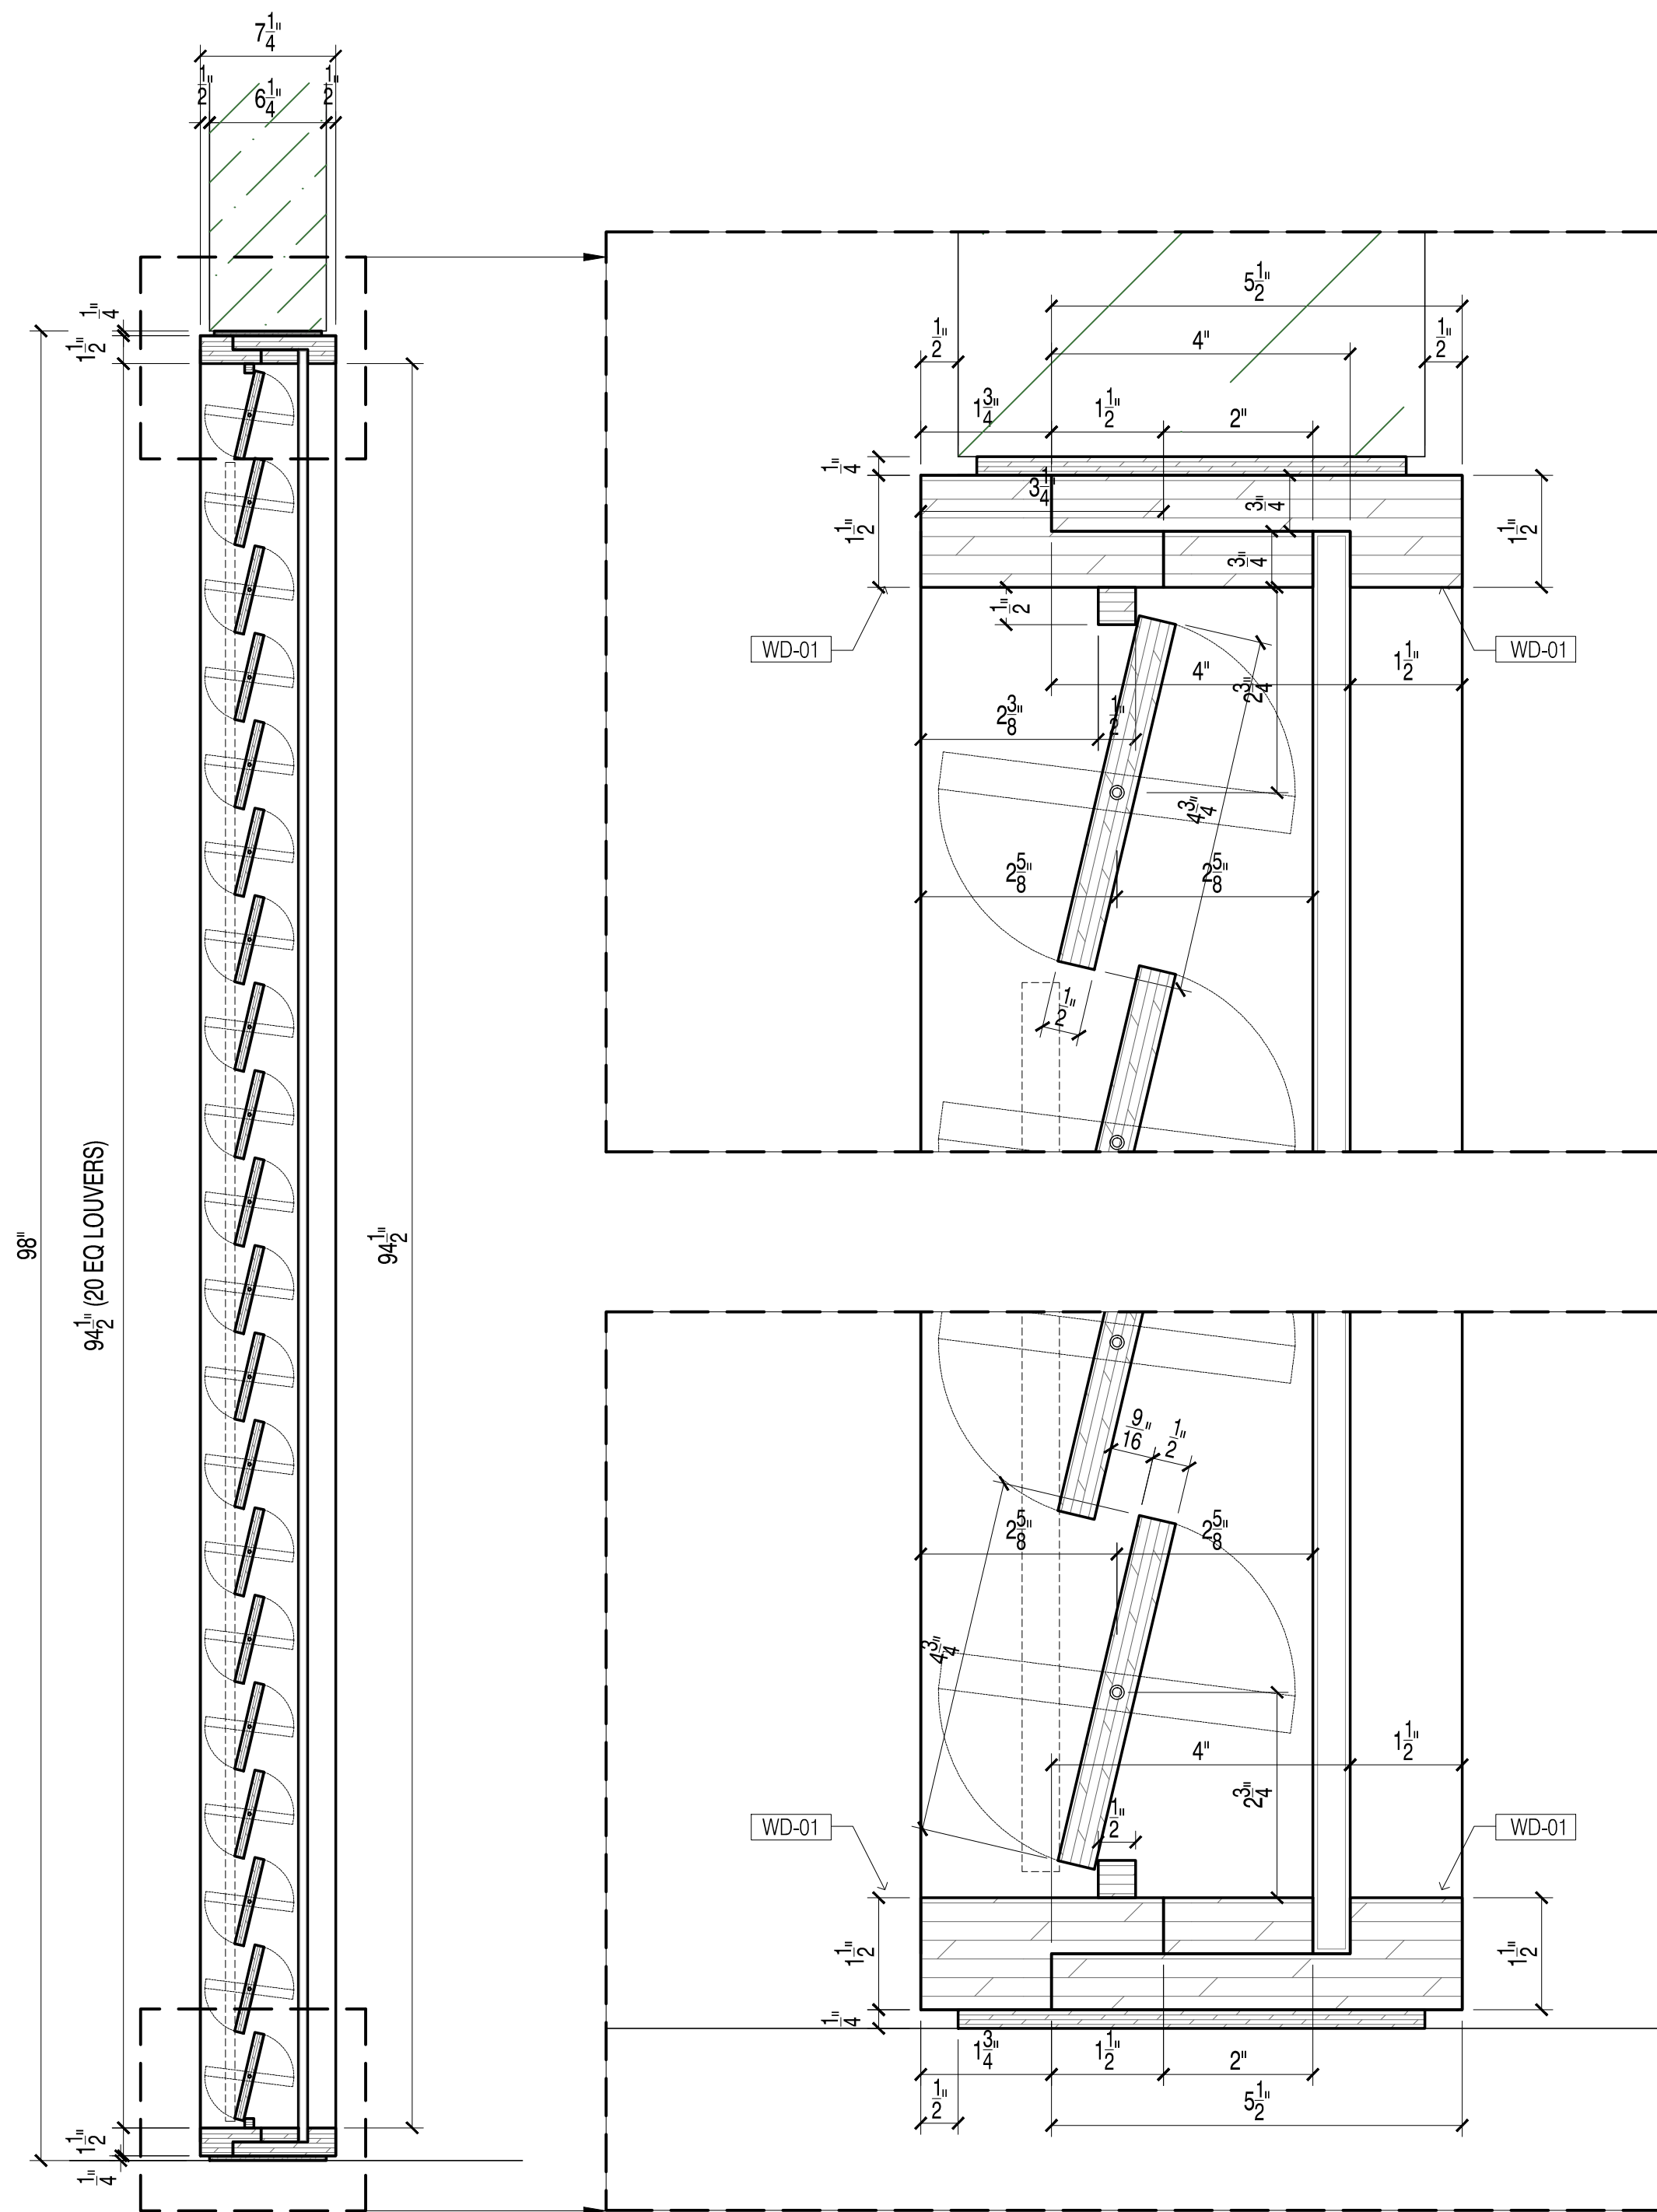


5 CONFERENCE ROOM LOUVER - SECTION
1-1/2" = 1'-0"

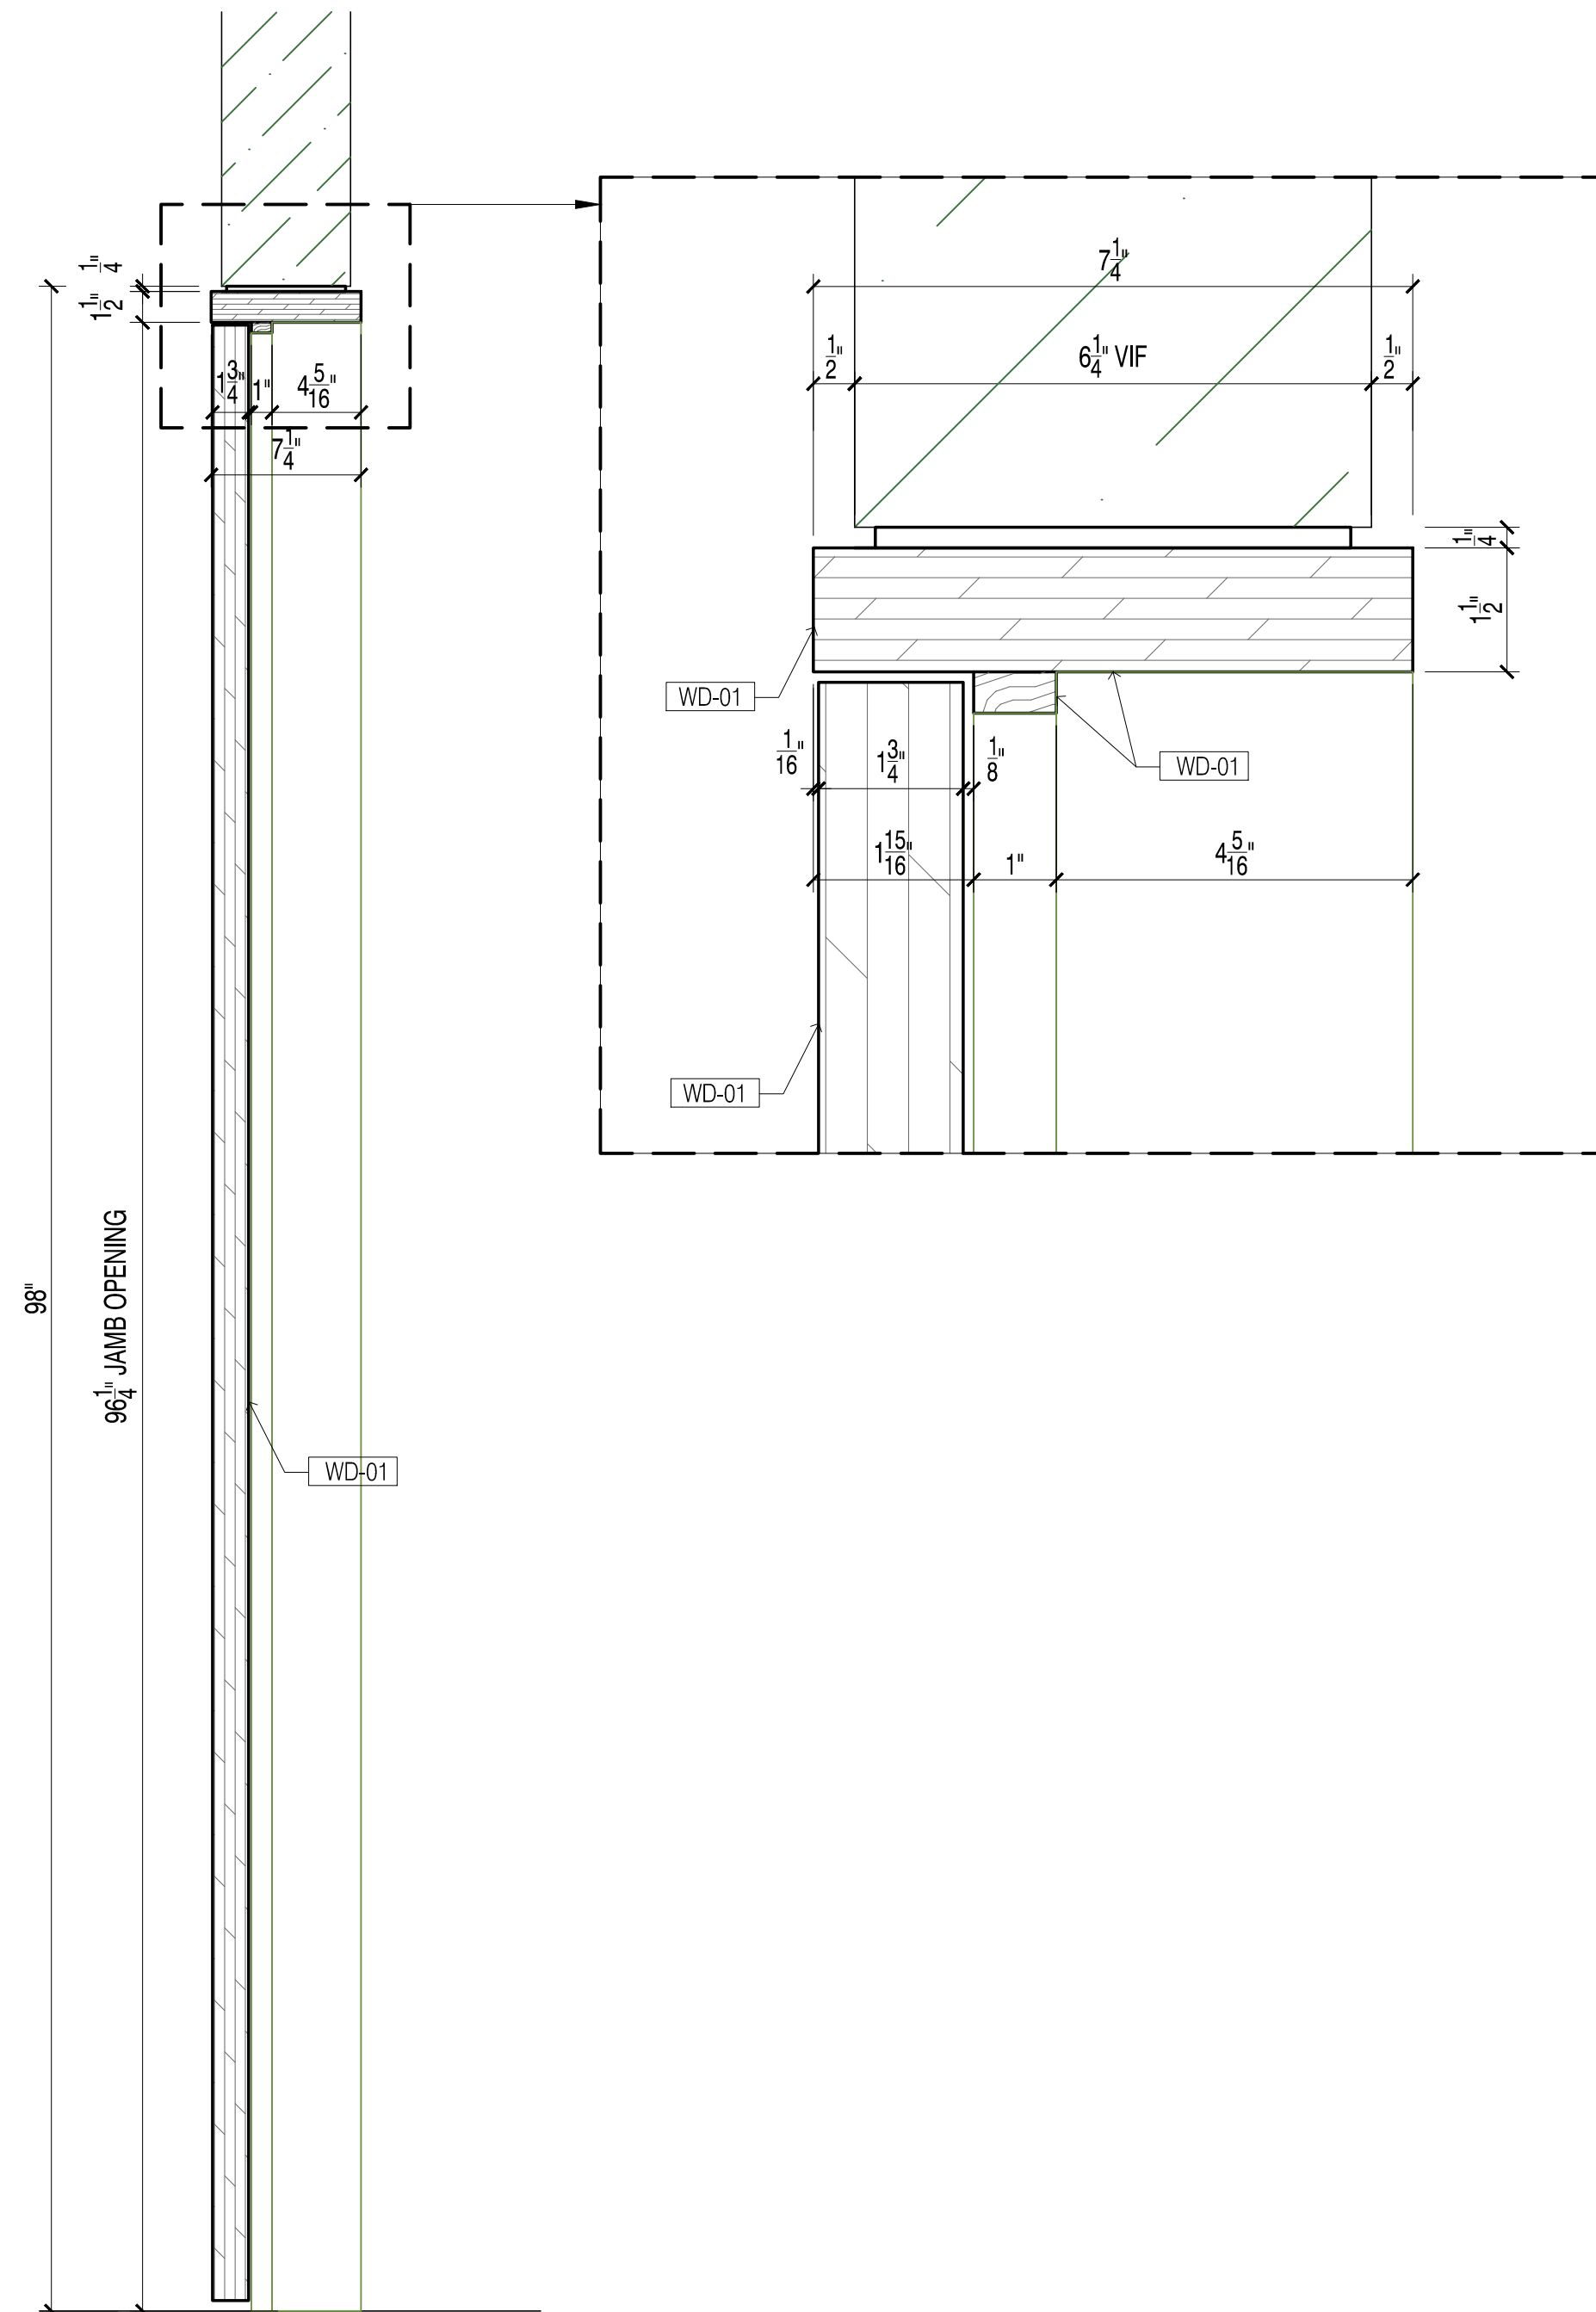

6 DOOR - SECTION
1-1/2" = 1'-0"

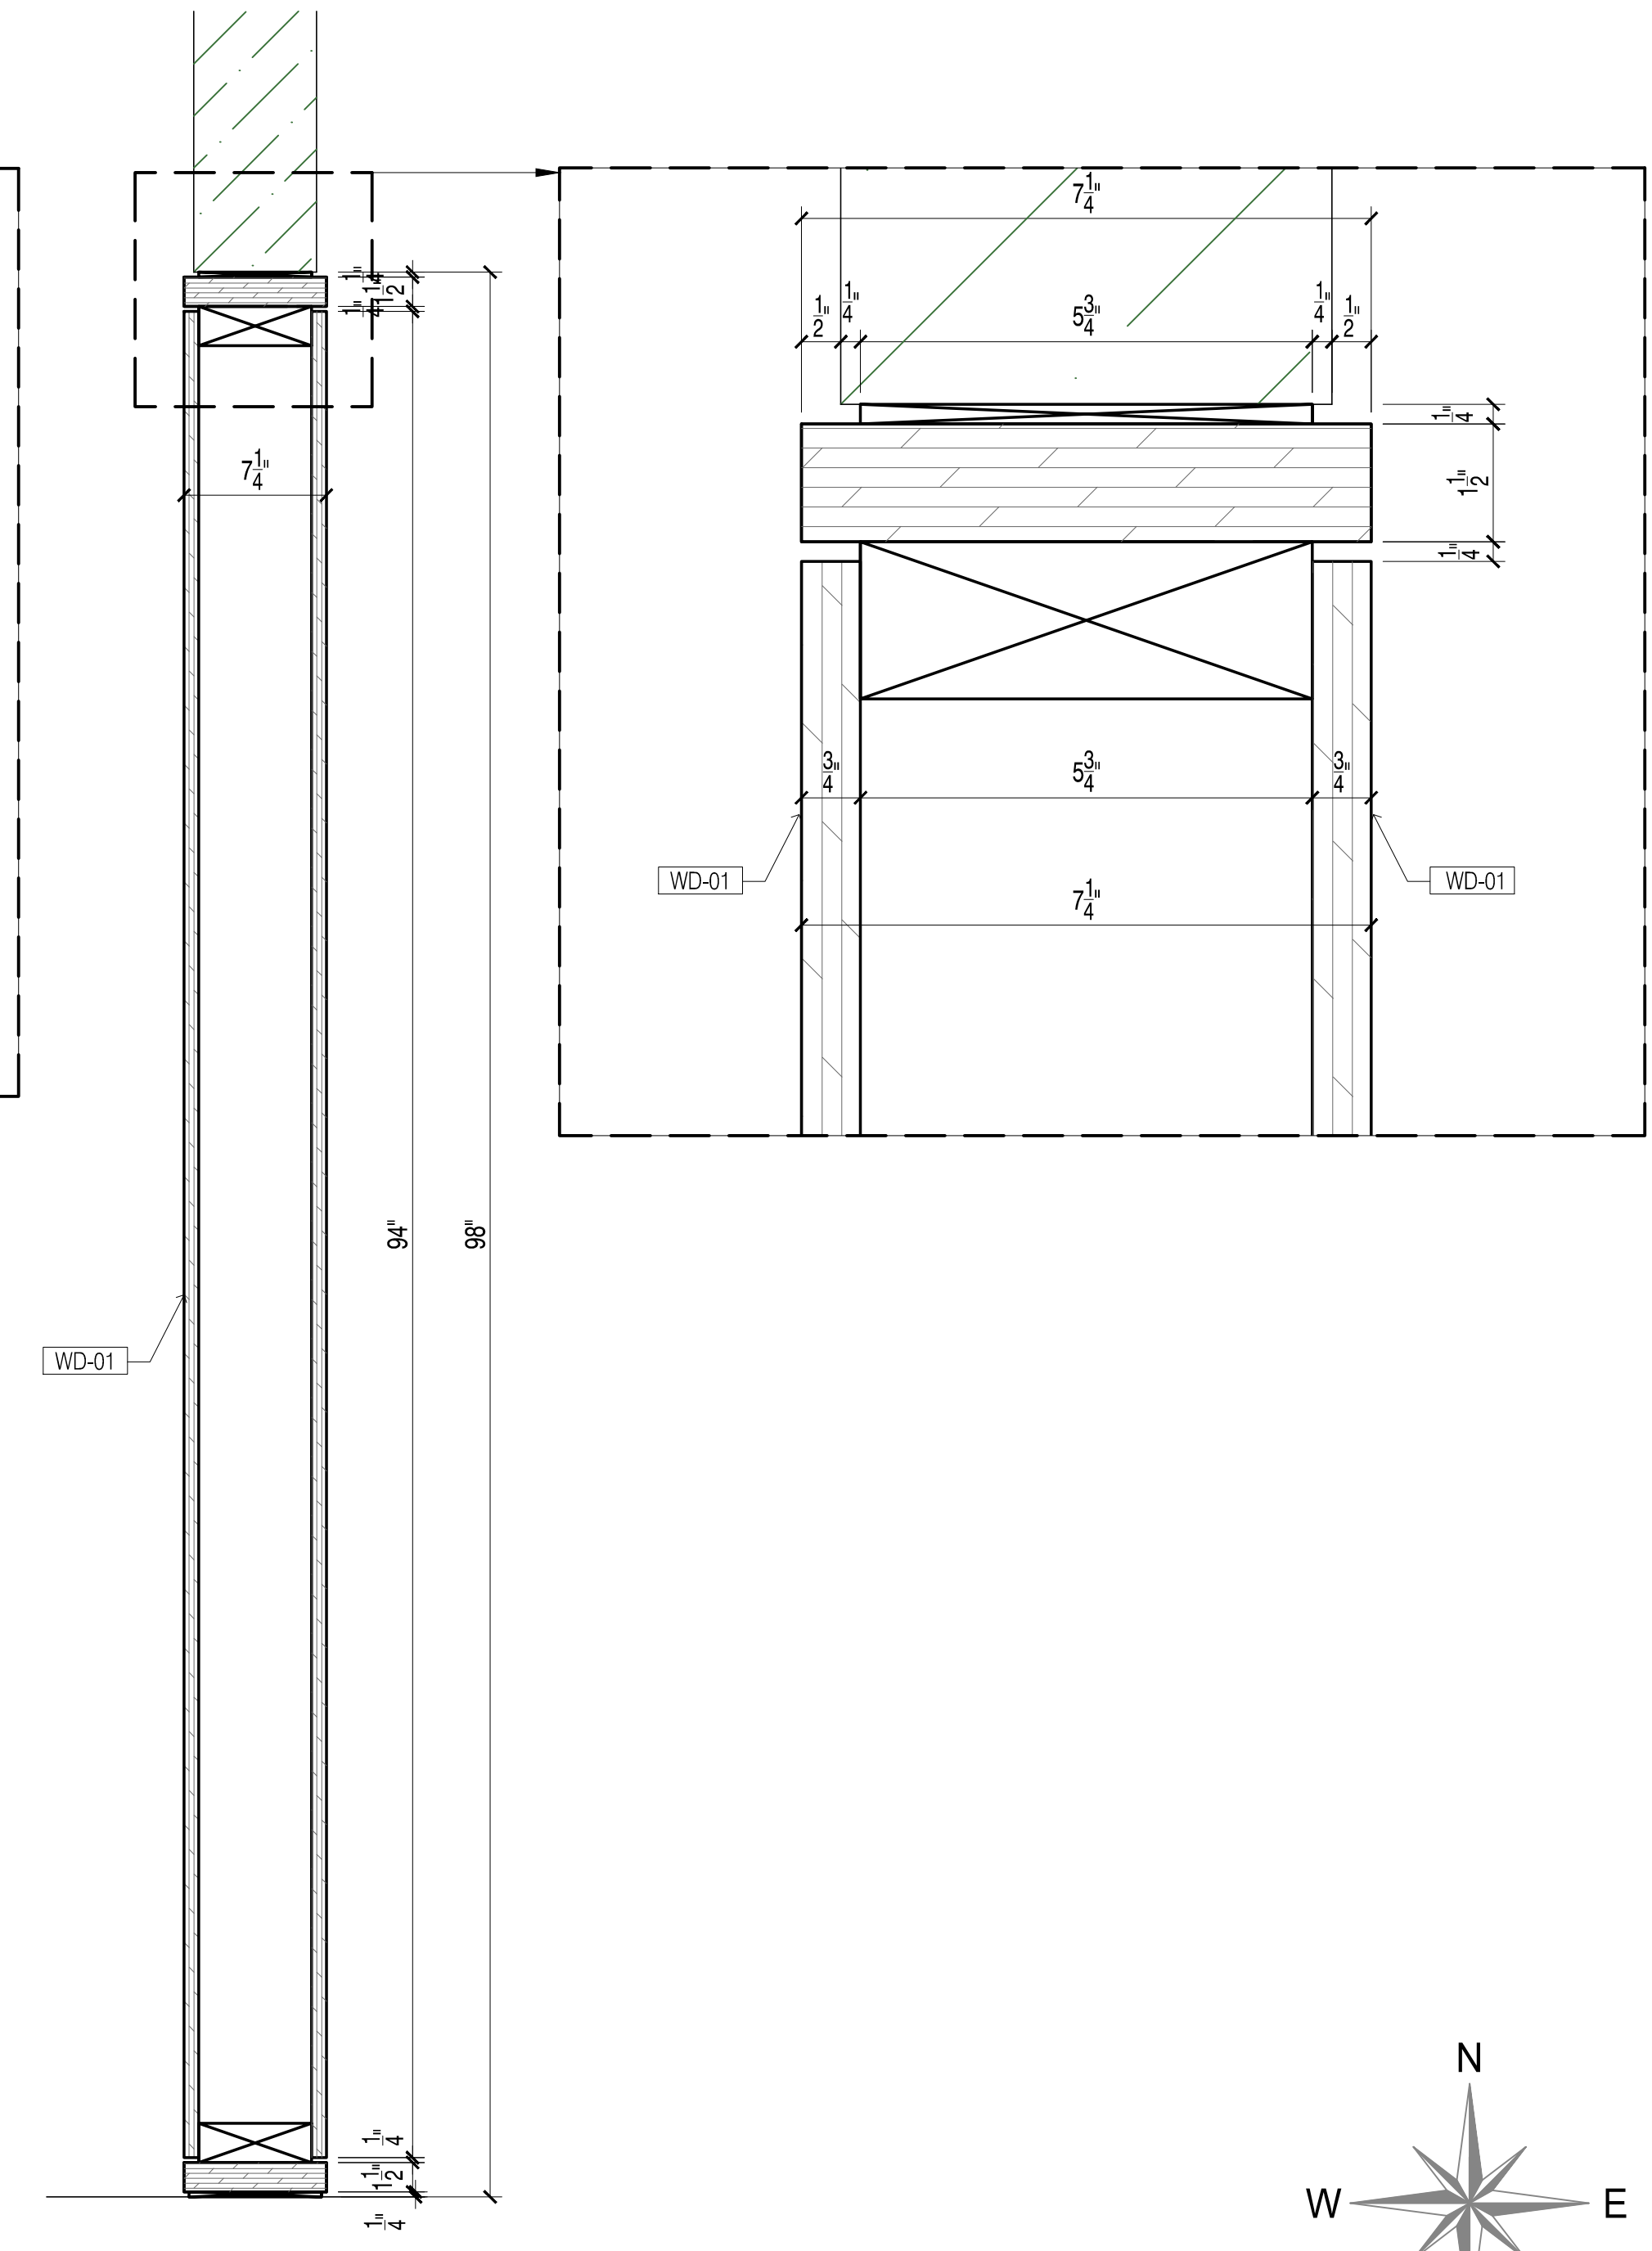

7 WALL - SECTION
1-1/2" = 1'-0"

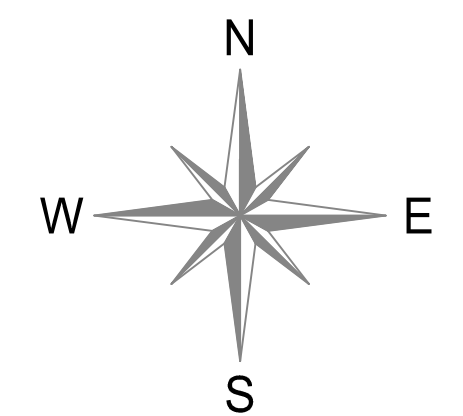

FINISHES SCHEDULE				
CODE	MFR	MODEL NUMBER	COLOR	FINISH
WD-01	BESTMARK	WOOD VENEER	DOUGLAS FIR, FLAT CUT, MATTE	
HARDWARE SCHEDULE				
PULL TO AS DRAWING: 1-02 VIEW: 2, 3				

- GENERAL NOTES**
- SEE ARCHITECTURAL DWG FOR FINISH SCHEDULE
 - ARCHITECT PLEASE CONFIRM ALL MARKED/NOTED CONDITIONS
- GC TO COORDINATE EXACT LOCATION OF OUTLET WITH MILLWORK
 - GC TO PROVIDE ALL NECESSARY BLOCKING AS REQUIRED

DATE:	03.27.19
NAME:	BB
NO.:	0
REVISIONS:	SUBMISSION FOR APPROVAL

SAMPLE PROJECT



DATE : 03.27.19
 DRAWN BY : BB
 ARCHITECT : VOCON PARTNERS, LLC Architects
 CONTRACTOR : WE WORK


DRAWING TITLE : CONFERENCE ROOM LOUVER/WINDOW FRAME SECTIONS

ROOM OR SPACE : 34E,F,G
 FLOOR : 34th


PROJECT NUMBER: 516

DRAWING NUMBER:


1-03

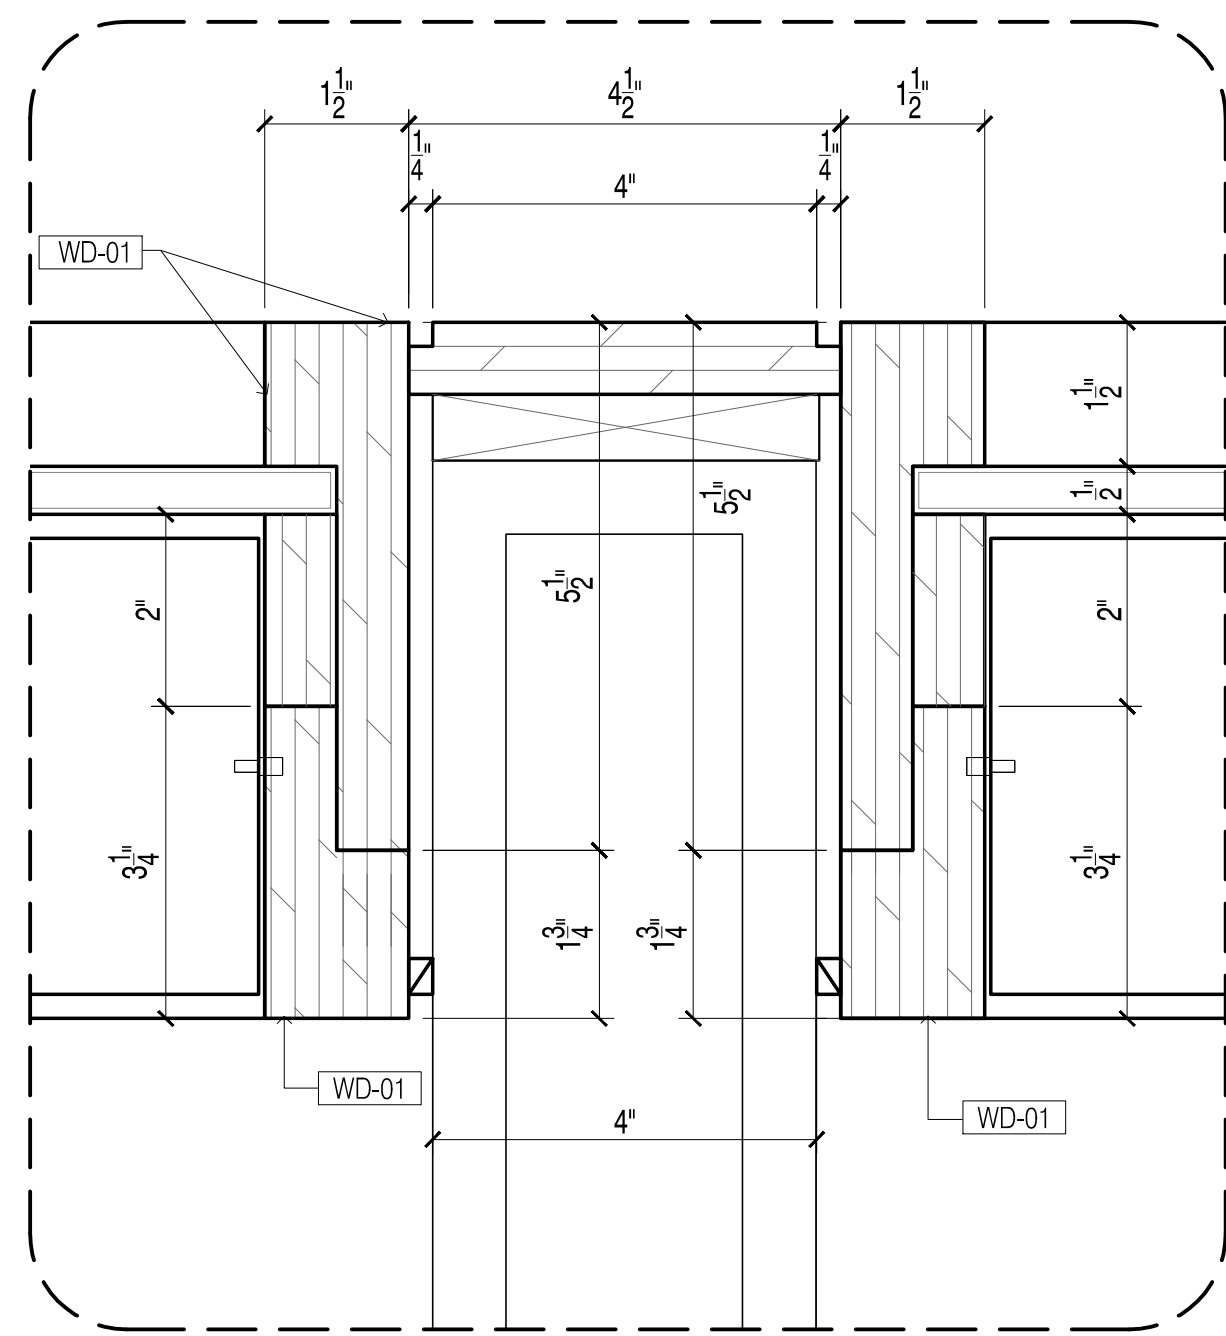


A CONFERENCE ROOM - DETAIL
6" = 1'-0"

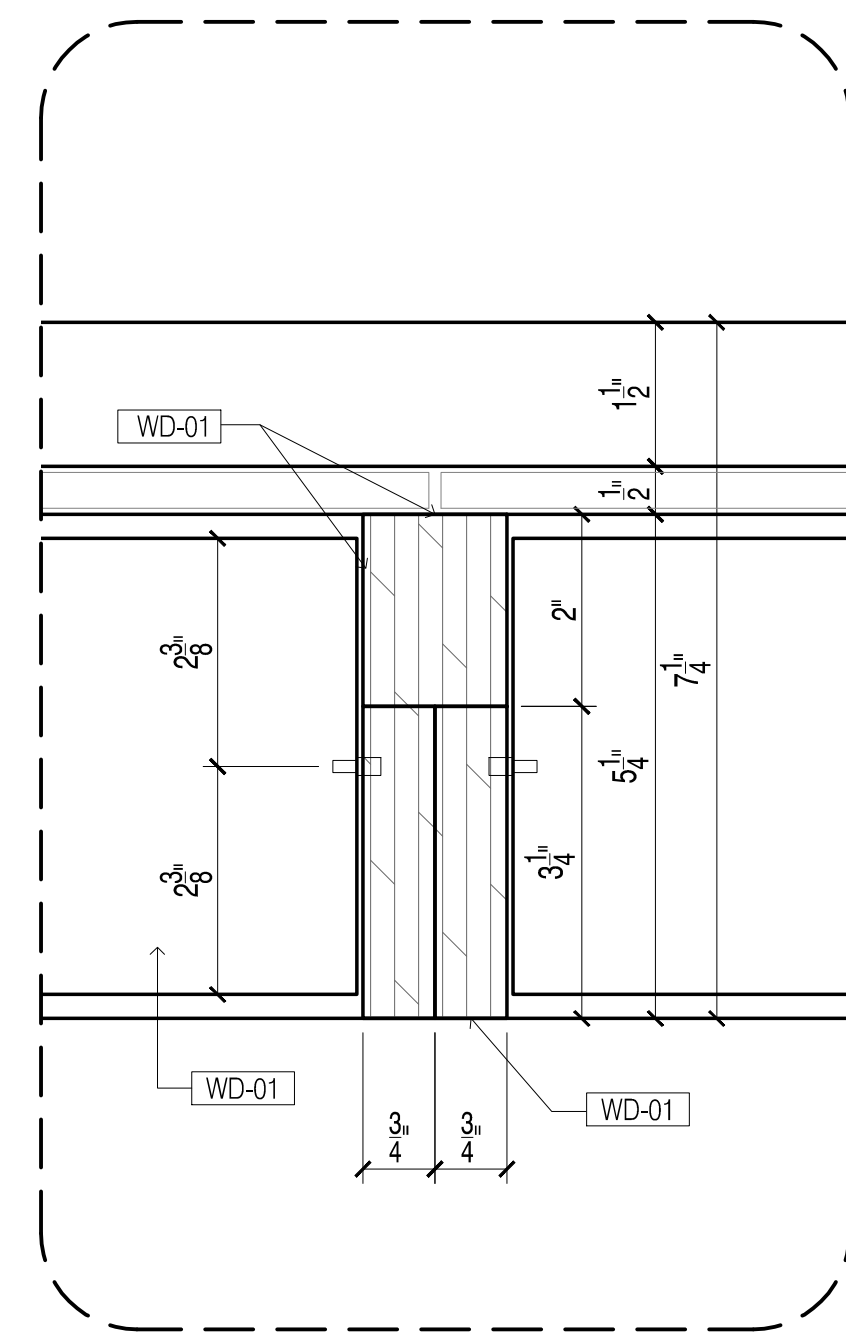


B CONFERENCE ROOM - DETAIL
6" = 1'-0"

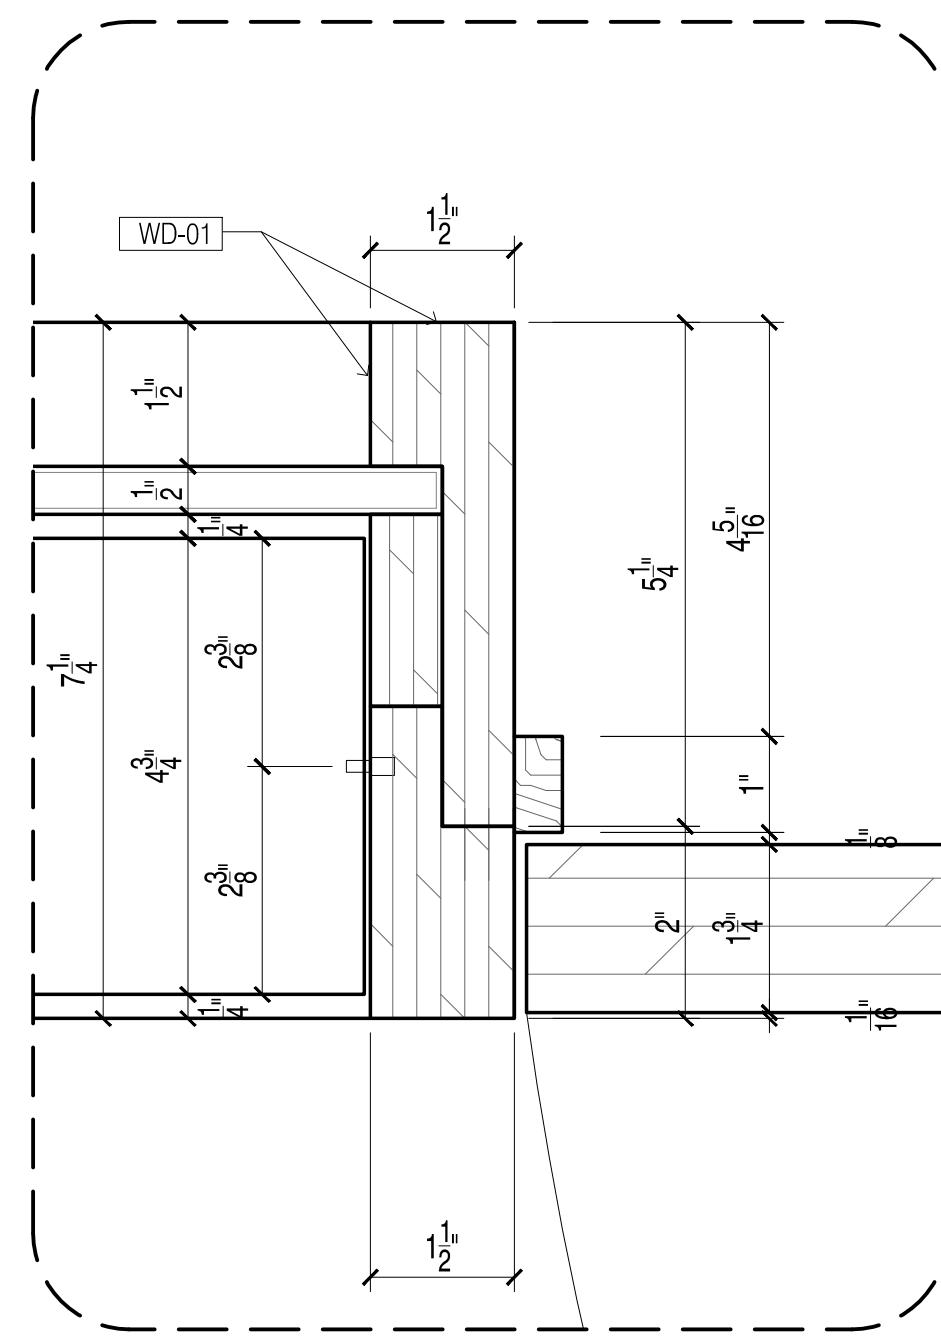



C CONFERENCE ROOM - DETAIL
6" = 1'-0"

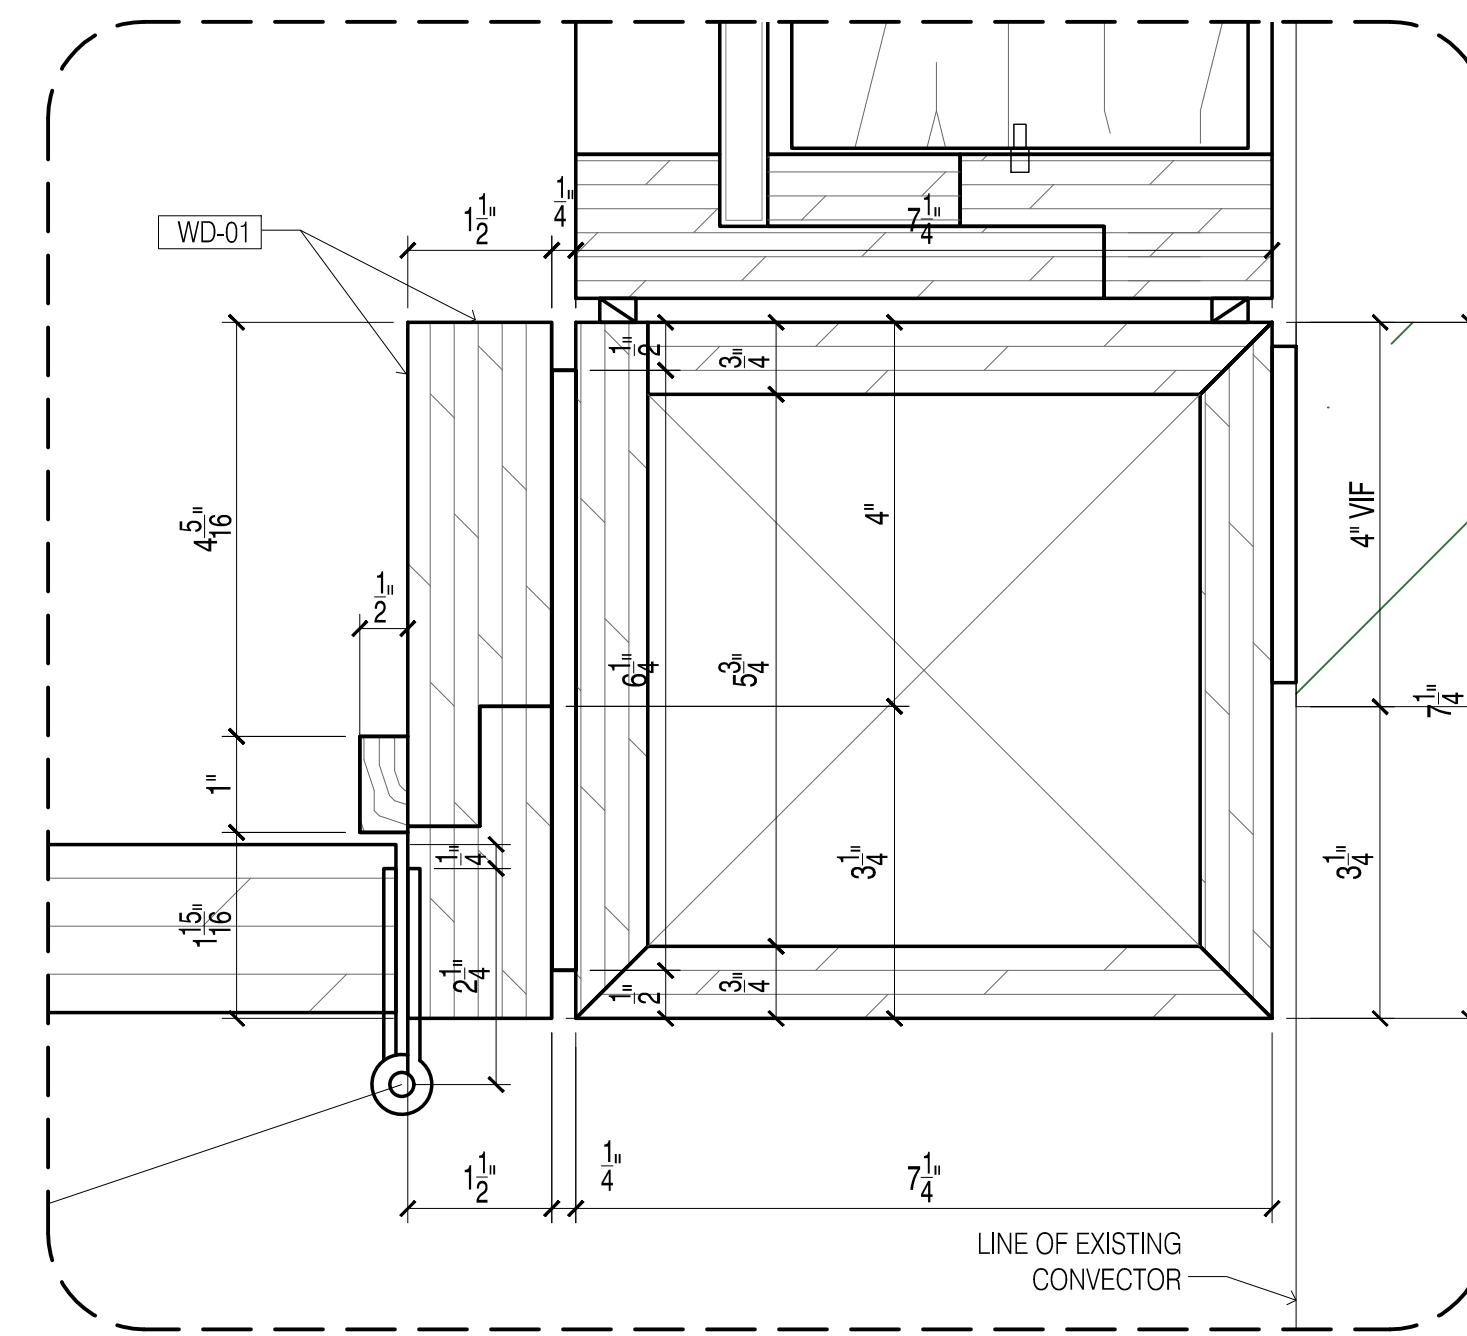

D CONFERENCE ROOM - DETAIL
6" = 1'-0"

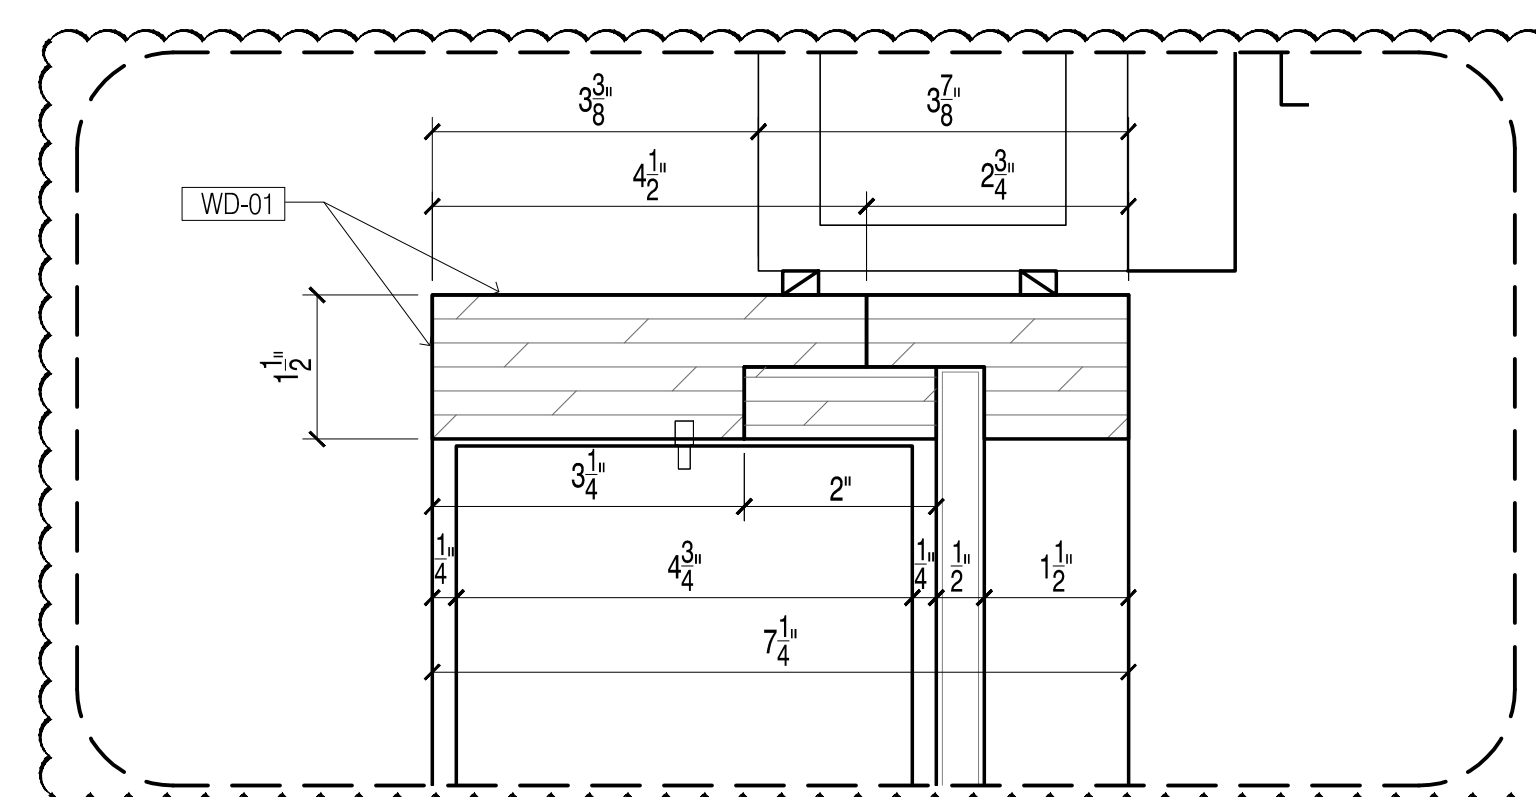


E CONFERENCE ROOM - DETAIL
6" = 1'-0"

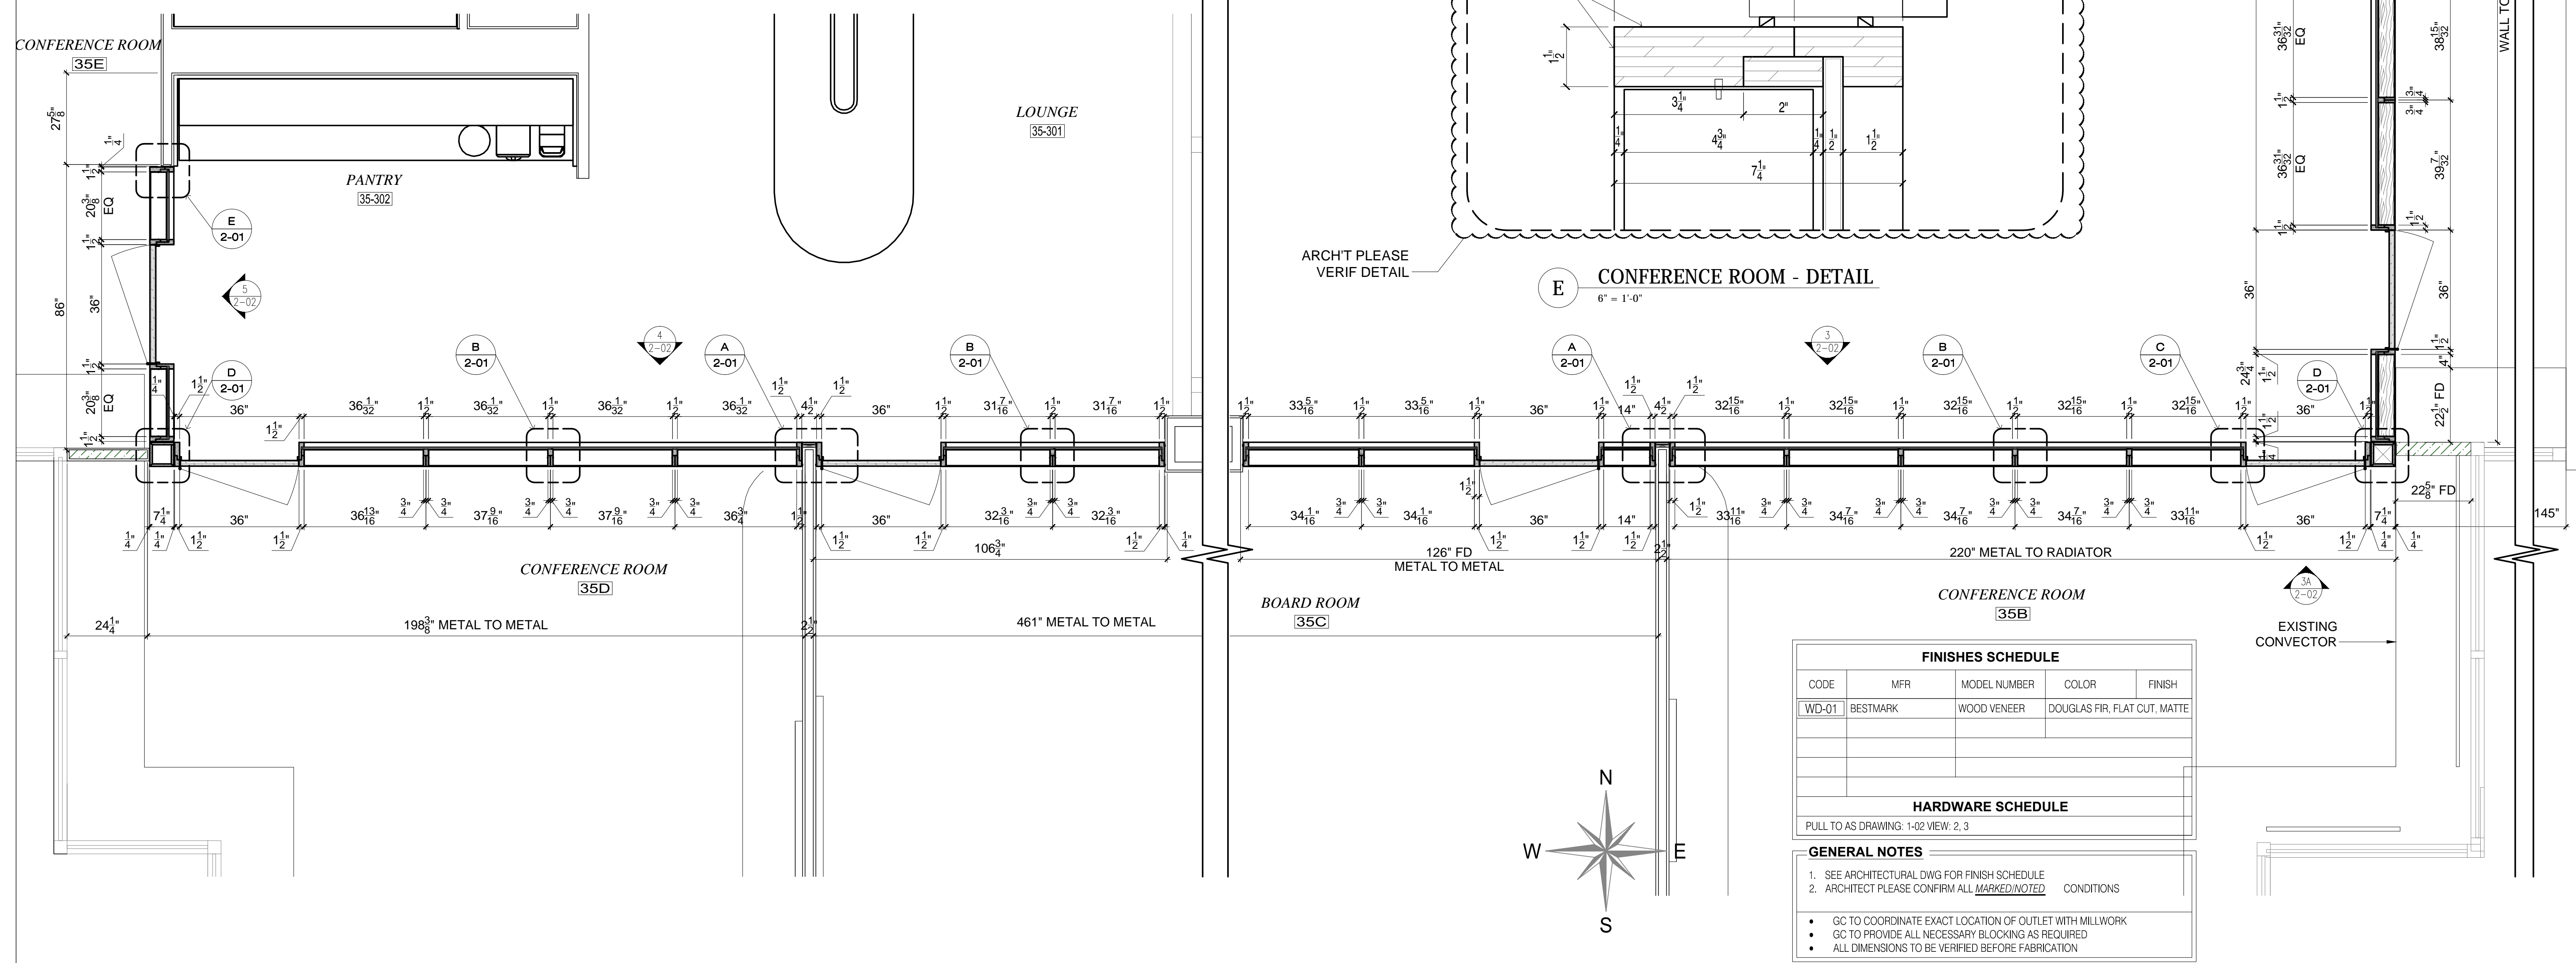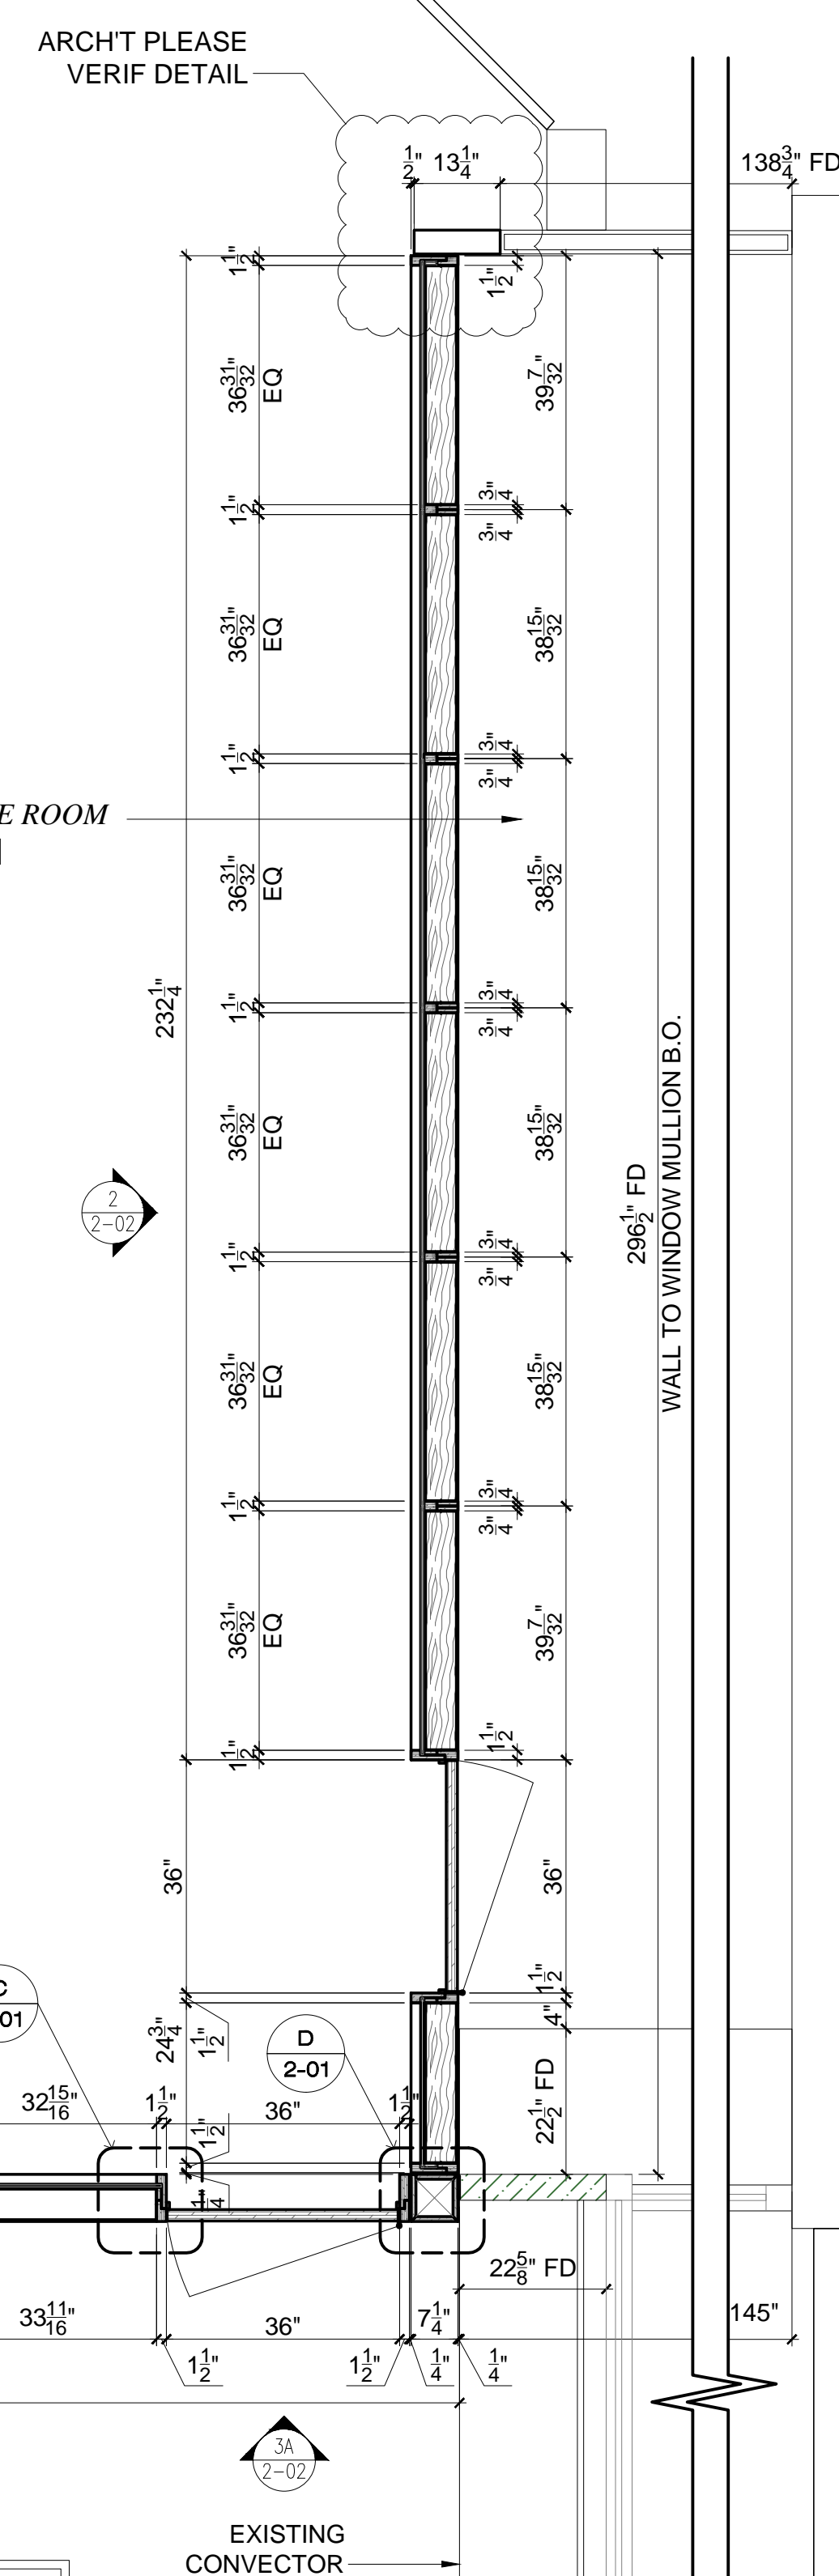

FINISHES SCHEDULE				
CODE	MFR	MODEL NUMBER	COLOR	FINISH
WD-01	BESTMARK	WOOD VENEER	DOUGLAS FIR	FLAT CUT, MATTE

HARDWARE SCHEDULE	
PULL TO AS DRAWING: 1-02 VIEW: 2, 3	

- GENERAL NOTES**
- SEE ARCHITECTURAL DWG FOR FINISH SCHEDULE
 - ARCHITECT PLEASE CONFIRM ALL MARKED/NOTED CONDITIONS
- GC TO COORDINATE EXACT LOCATION OF OUTLET WITH MILLWORK
 - GC TO PROVIDE ALL NECESSARY BLOCKING AS REQUIRED
 - ALL DIMENSIONS TO BE VERIFIED BEFORE FABRICATION

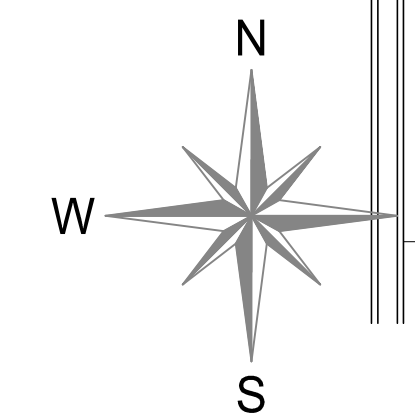


NAME:	BB	DATE:	03.28.19
REVISIONS:		SUBMISSION FOR APPROVAL	
NO:	0		

SAMPLE PROJECT

Accelerating Excellence


DATE:	03.28.19
DRAWN BY:	BB
ARCHITECT:	VOCON PARTNERS, LLC
CONTRACTOR:	Architects
DRAWING TITLE:	CONFERENCE ROOM PLAN VIEW, DETAILS
ROOM OR SPACE:	35A,B,C,D,E
FLOOR:	35th
PROJECT NUMBER:	516
DRAWING NUMBER:	2-01

1 OF 4

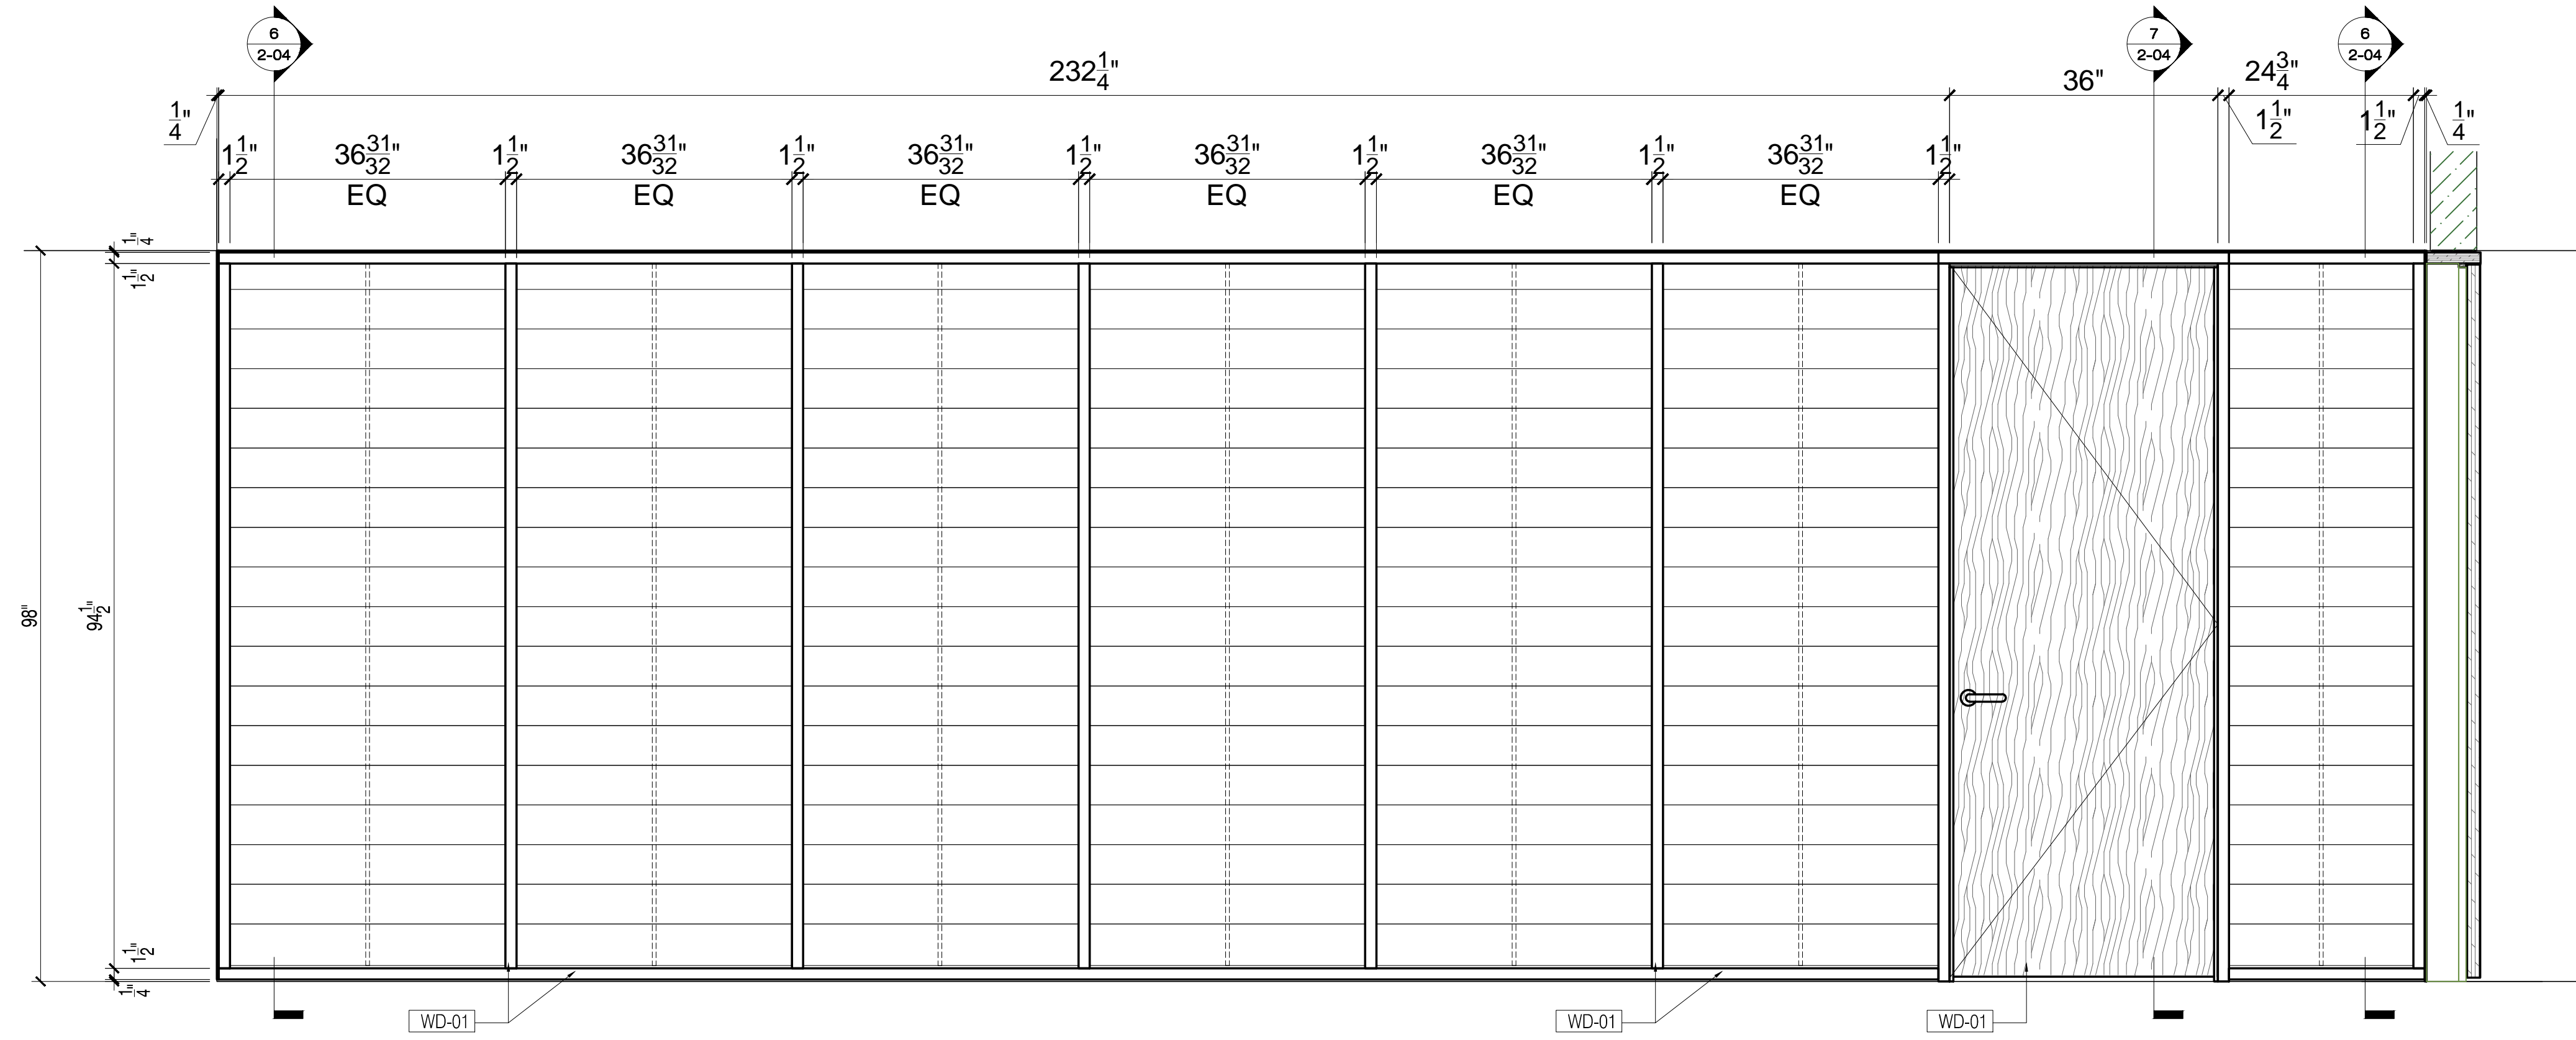


FINISHES SCHEDULE				
CODE	MFR	MODEL NUMBER	COLOR	FINISH
WD-01	BESTMARK	WOOD VENEER	DOUGLAS FIR, FLAT CUT, MATTE	
HARDWARE SCHEDULE				
PULL TO AS DRAWING: 1-02 VIEW: 2, 3				
GENERAL NOTES				
1. SEE ARCHITECTURAL DWG FOR FINISH SCHEDULE				
2. ARCHITECT PLEASE CONFIRM ALL <u>MARKED/NOTED</u> CONDITIONS				
<ul style="list-style-type: none"> GC TO COORDINATE EXACT LOCATION OF OUTLET WITH MILLWORK GC TO PROVIDE ALL NECESSARY BLOCKING AS REQUIRED ALL DIMENSIONS TO BE VERIFIED BEFORE FABRICATION 				

2 CONFERENCE ROOM 35A - 35TH FLOOR - OUTSIDE ELEVATIONS
3/4" = 1'-0"

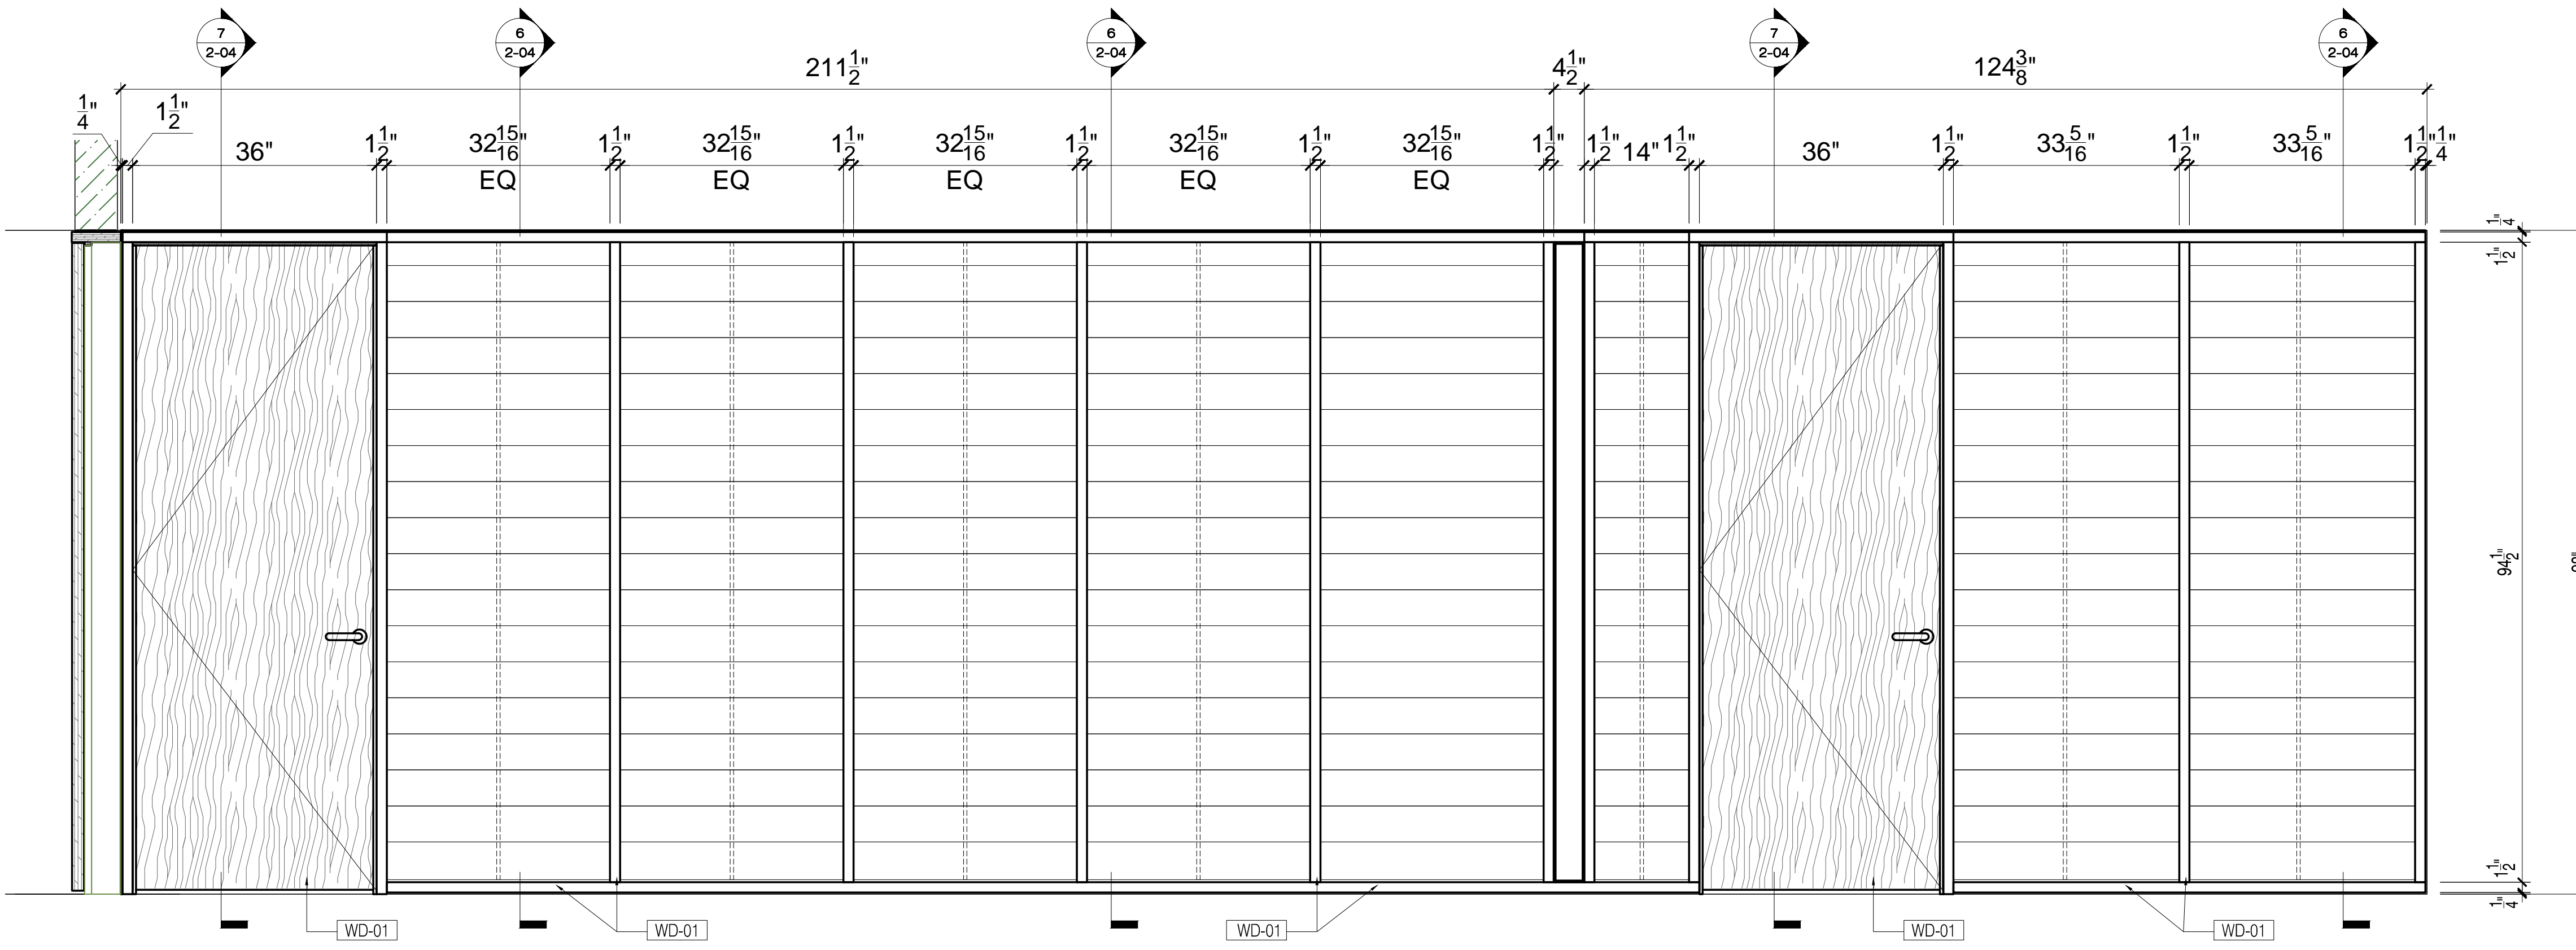


3 CONFERENCE/BOARD ROOM - 35TH FLOOR - OUTSIDE ELEVATIONS
3/4" = 1'-0"

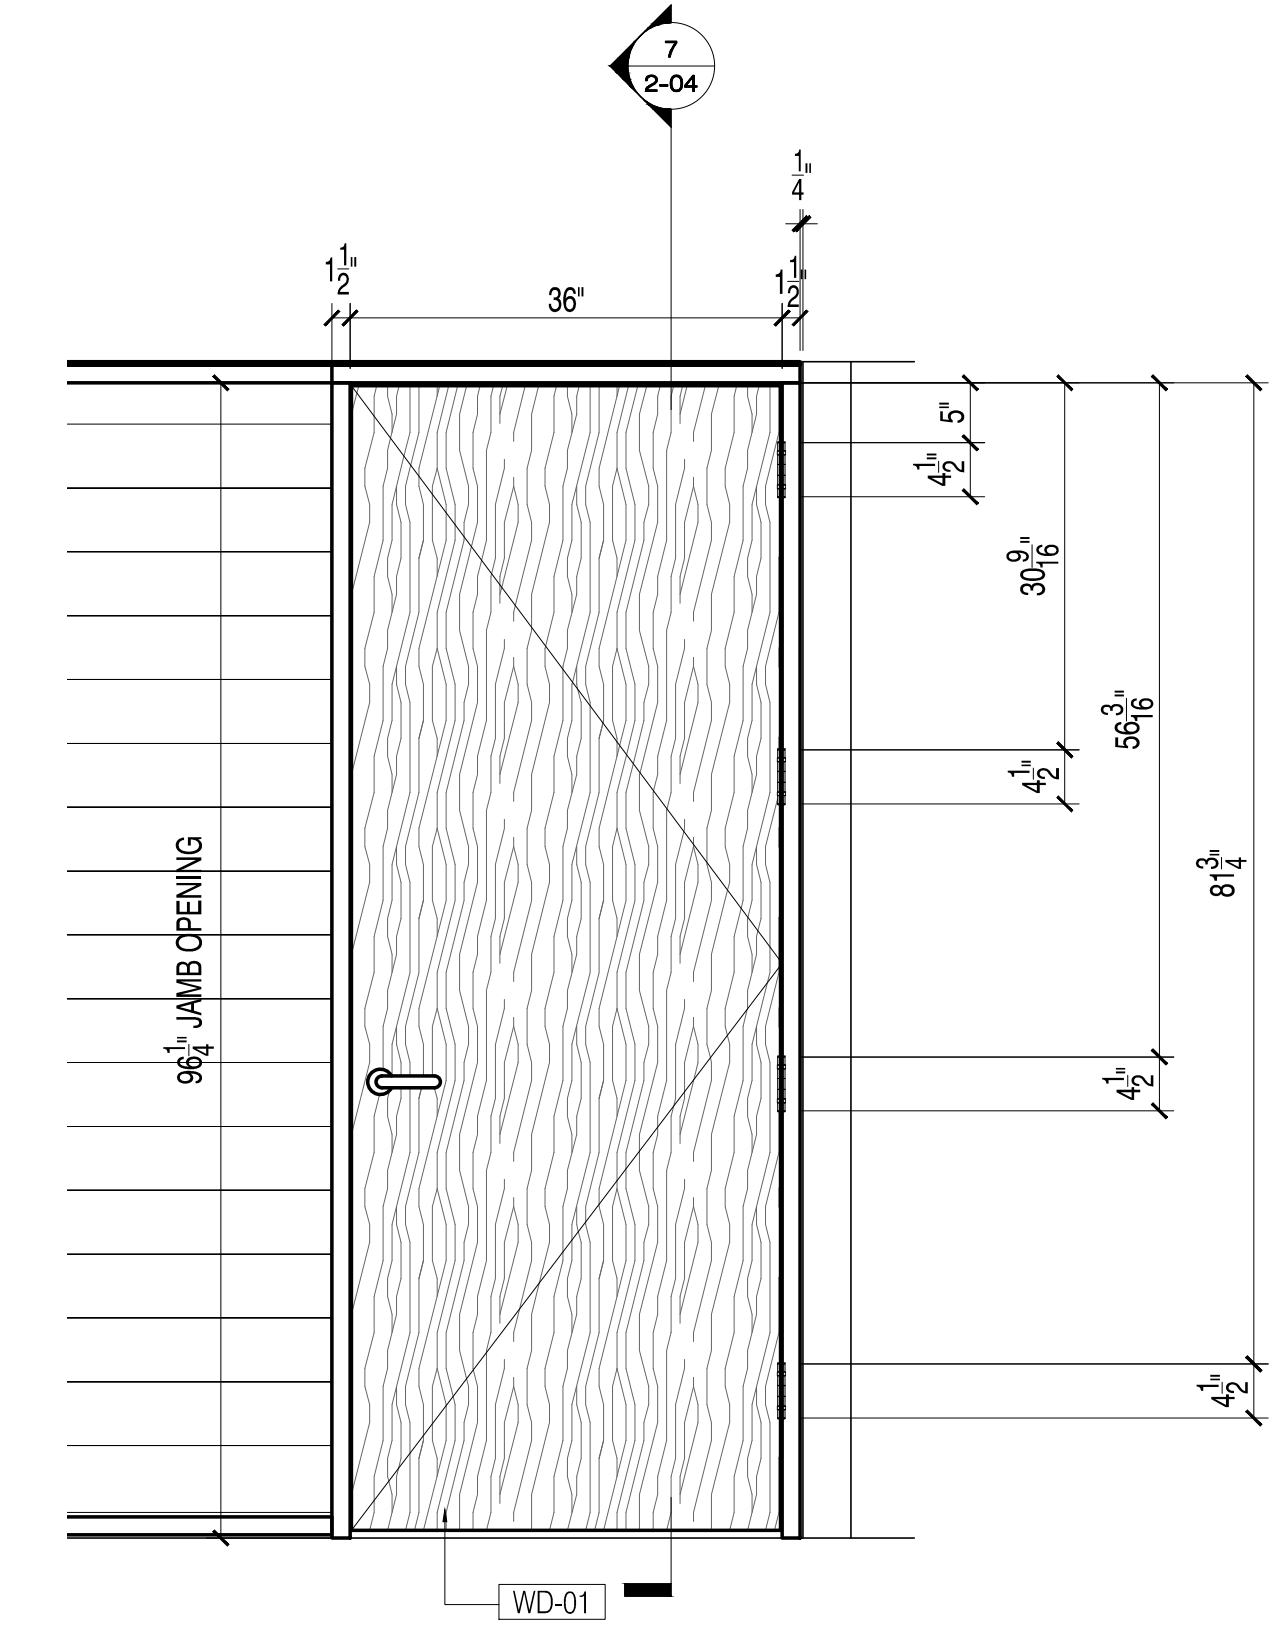


3A INSIDE ELEVATION - 34TH FLOOR
3/4" = 1'-0"


DATE:	03.28.19
NAME:	BB
REVISIONS:	SUBMISSION FOR APPROVAL
NO:	0
SAMPLE PROJECT	
Firepoint Accelerating Excellence	
DATE:	03.28.19
DRAWN BY:	MD
ARCHITECT:	VOCON PARTNERS, LLC Architects
CONTRACTOR:	WE WORK
DRAWING TITLE:	LEADERSHIP OFFICE EXTERIOR ELEVATIONS
ROOM OR SPACE:	FLOOR: 35A,B,C,D,E 35th
PROJECT NUMBER:	516
DRAWING NUMBER:	2-02
2 OF 4	

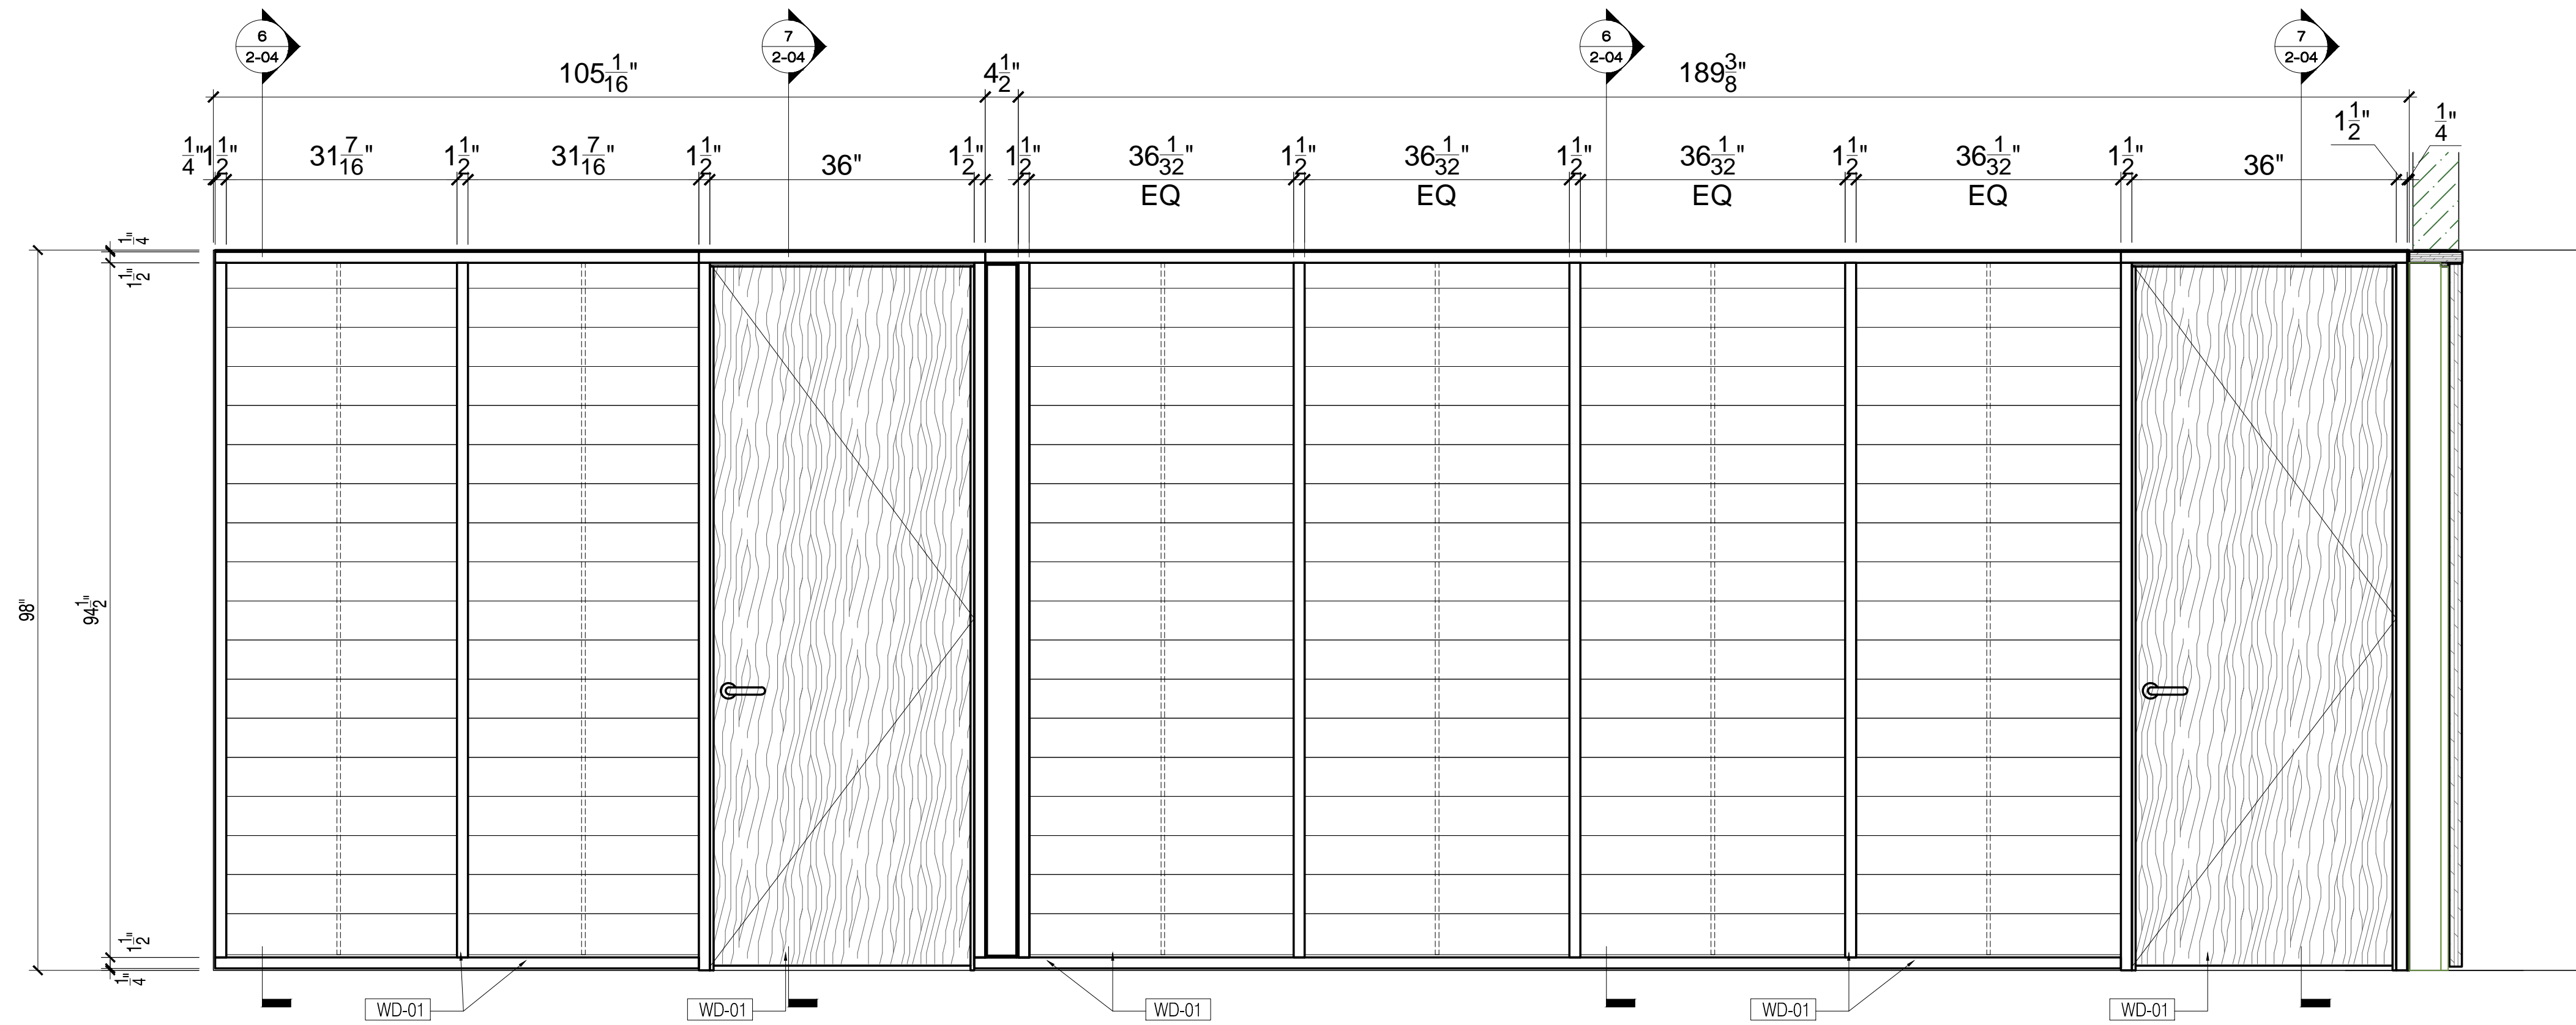

4 CONFERENCE/BOARD ROOM - 35TH FLOOR - OUTSIDE ELEVATIONS
3/4" = 1'-0"

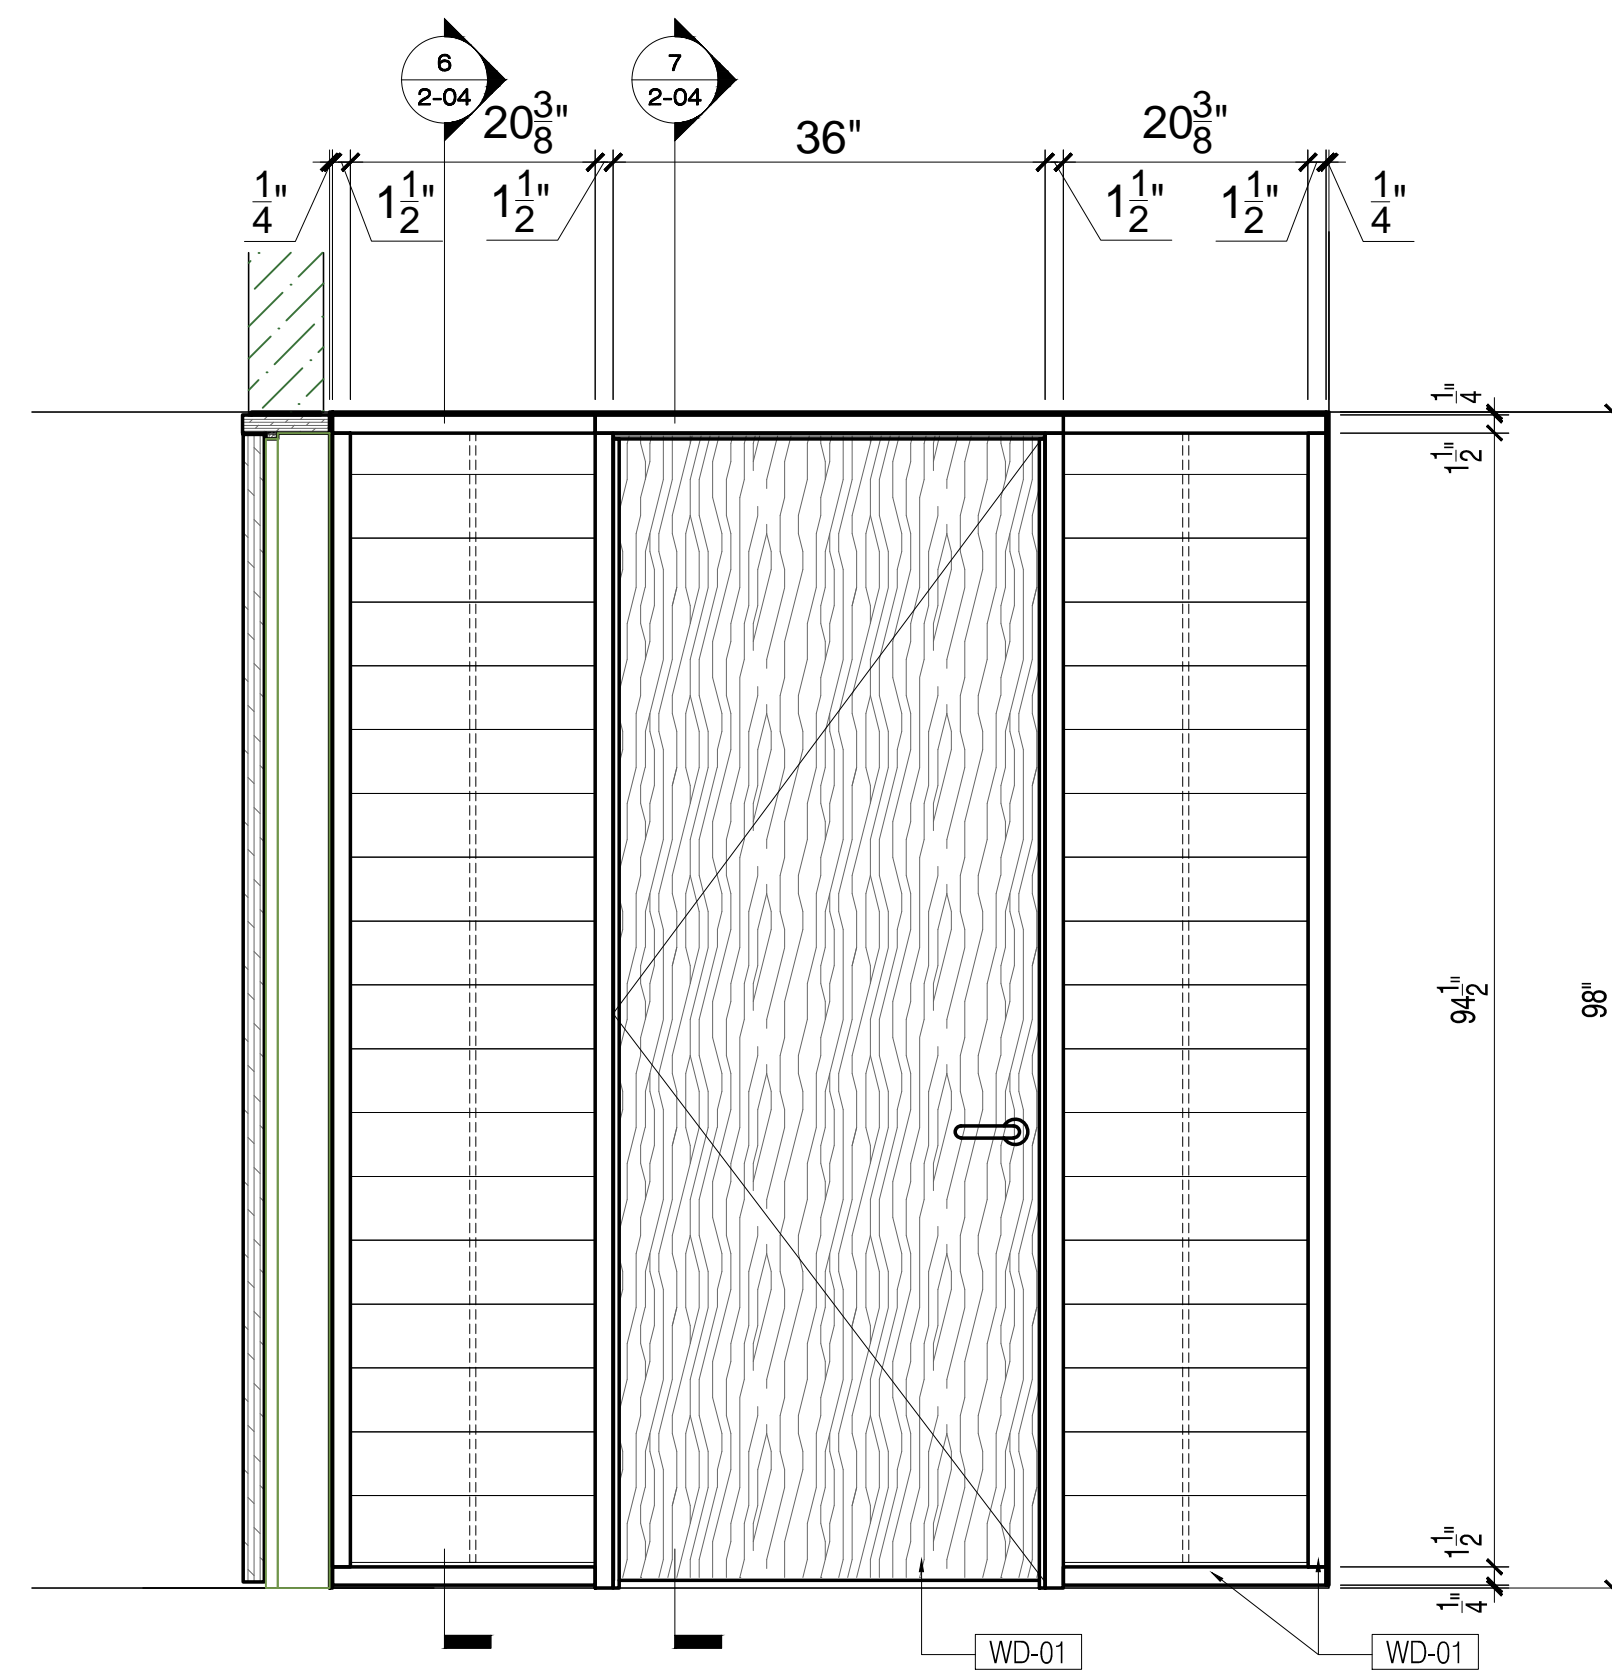

5 CONFERENCE ROOM 35E - 35TH FLOOR - OUTSIDE ELEVATIONS
3/4" = 1'-0"

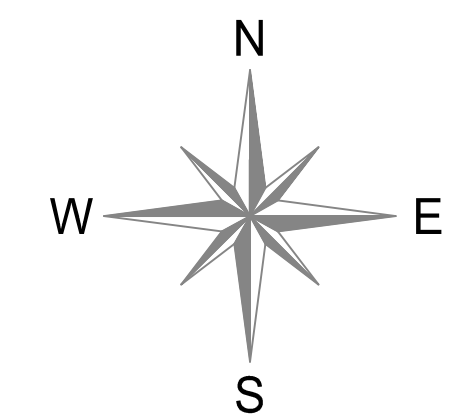

FINISHES SCHEDULE				
CODE	MFR	MODEL NUMBER	COLOR	FINISH
WD-01	BESTMARK	WOOD VENEER	DOUGLAS FIR, FLAT CUT, MATTE	

HARDWARE SCHEDULE	
PULL TO AS DRAWING: 1-02 VIEW: 2, 3	

- GENERAL NOTES**
- SEE ARCHITECTURAL DWG FOR FINISH SCHEDULE
 - ARCHITECT PLEASE CONFIRM ALL MARKED/NOTED CONDITIONS
- GC TO COORDINATE EXACT LOCATION OF OUTLET WITH MILLWORK
 - GC TO PROVIDE ALL NECESSARY BLOCKING AS REQUIRED
 - ALL DIMENSIONS TO BE VERIFIED BEFORE FABRICATION

DATE:	03.28.19
NAME:	BB
NO.:	0
REVISIONS:	SUBMISSION FOR APPROVAL

SAMPLE PROJECT



DATE : 03.28.19

DRAWN BY : MD

ARCHITECT : VOCON PARTNERS, LLC Architects

CONTRACTOR : WE WORK


DRAWING TITLE : LEADERSHIP OFFICE EXTERIOR ELEVATIONS

ROOM OR SPACE : 35A,B,C,D,E FLOOR : 35th



PROJECT NUMBER: 516

DRAWING NUMBER:


2-03

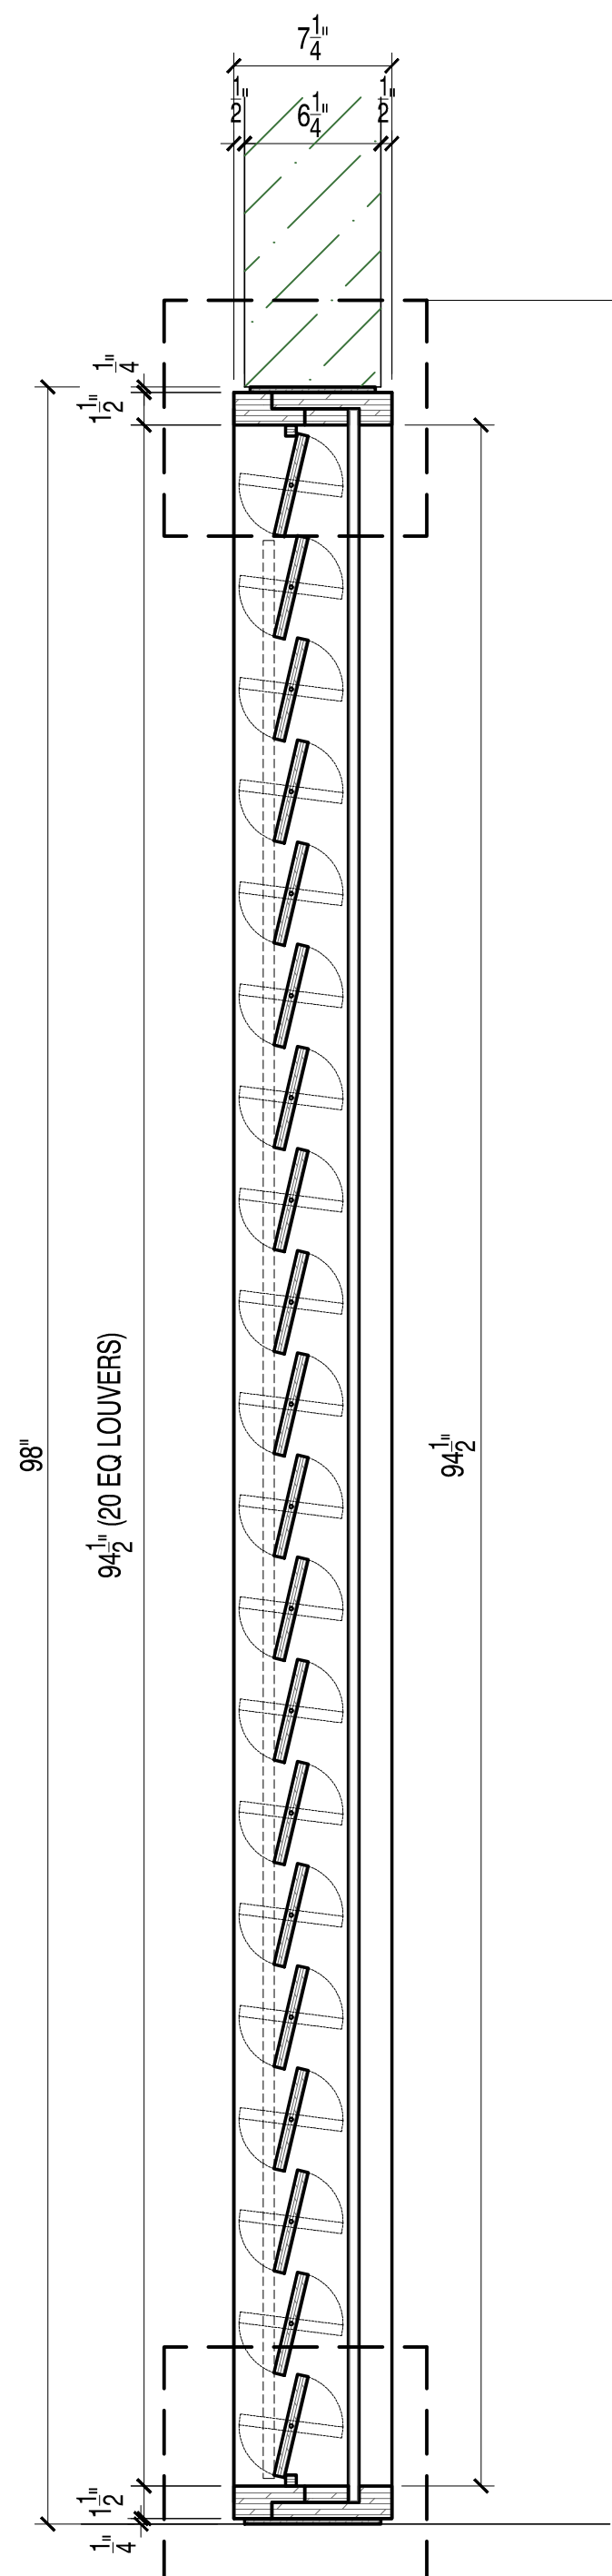





6 CONFERENCE ROOM LOUVER - SECTION
1-1/2" = 1'-0"

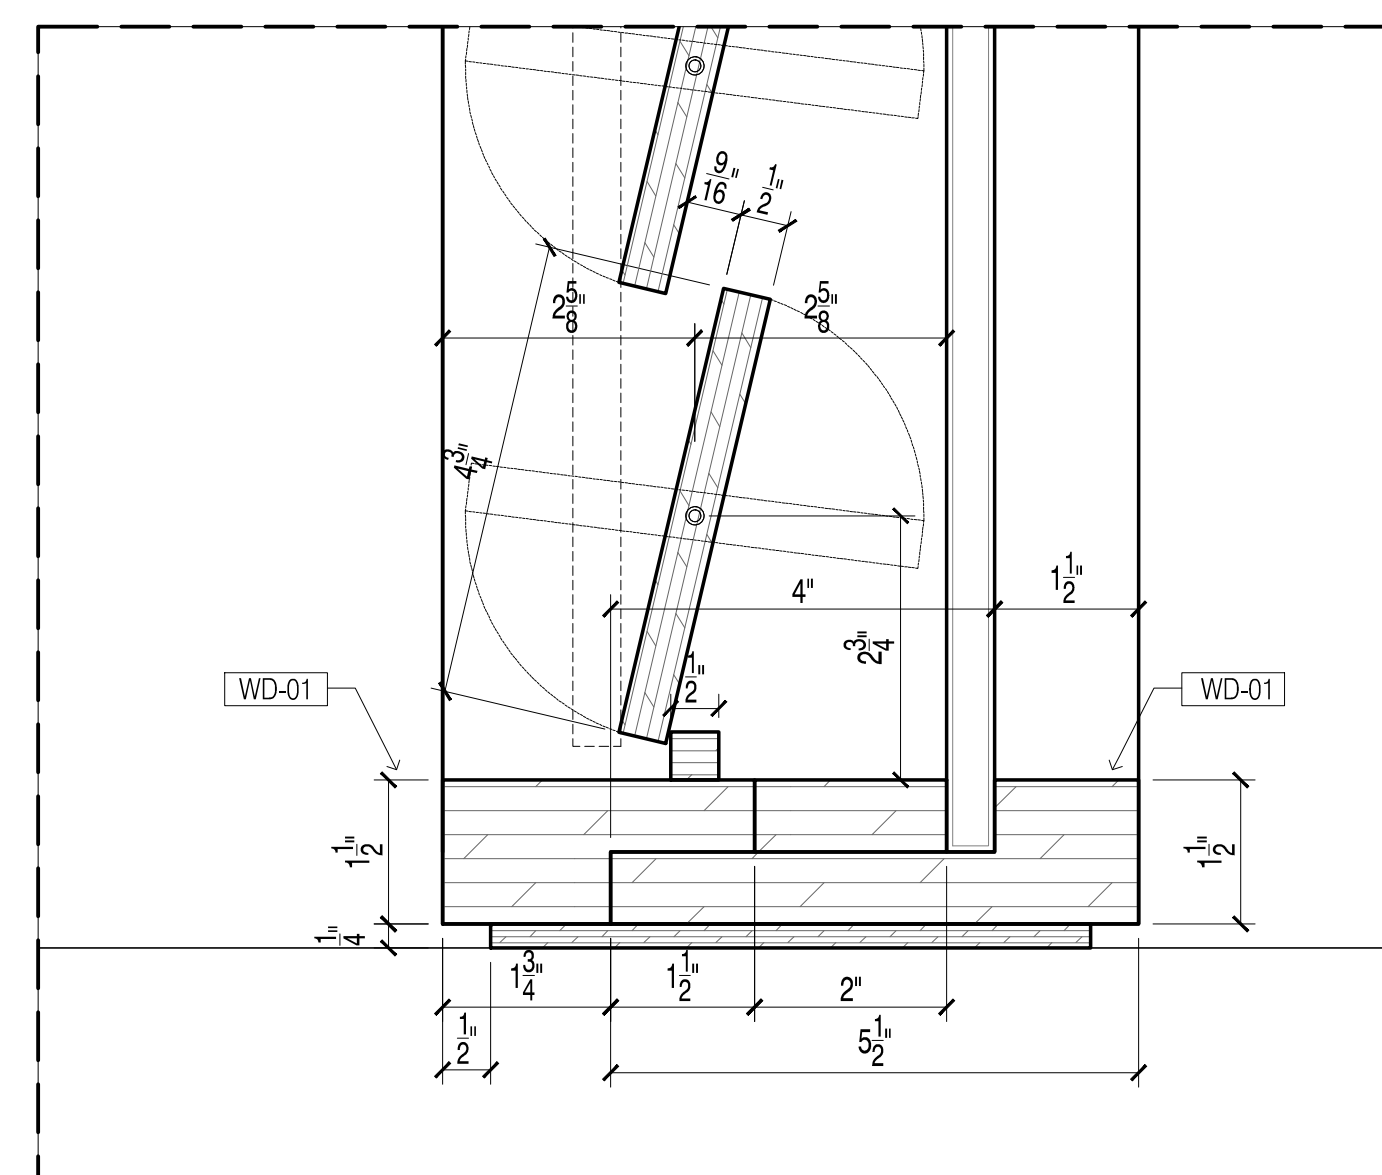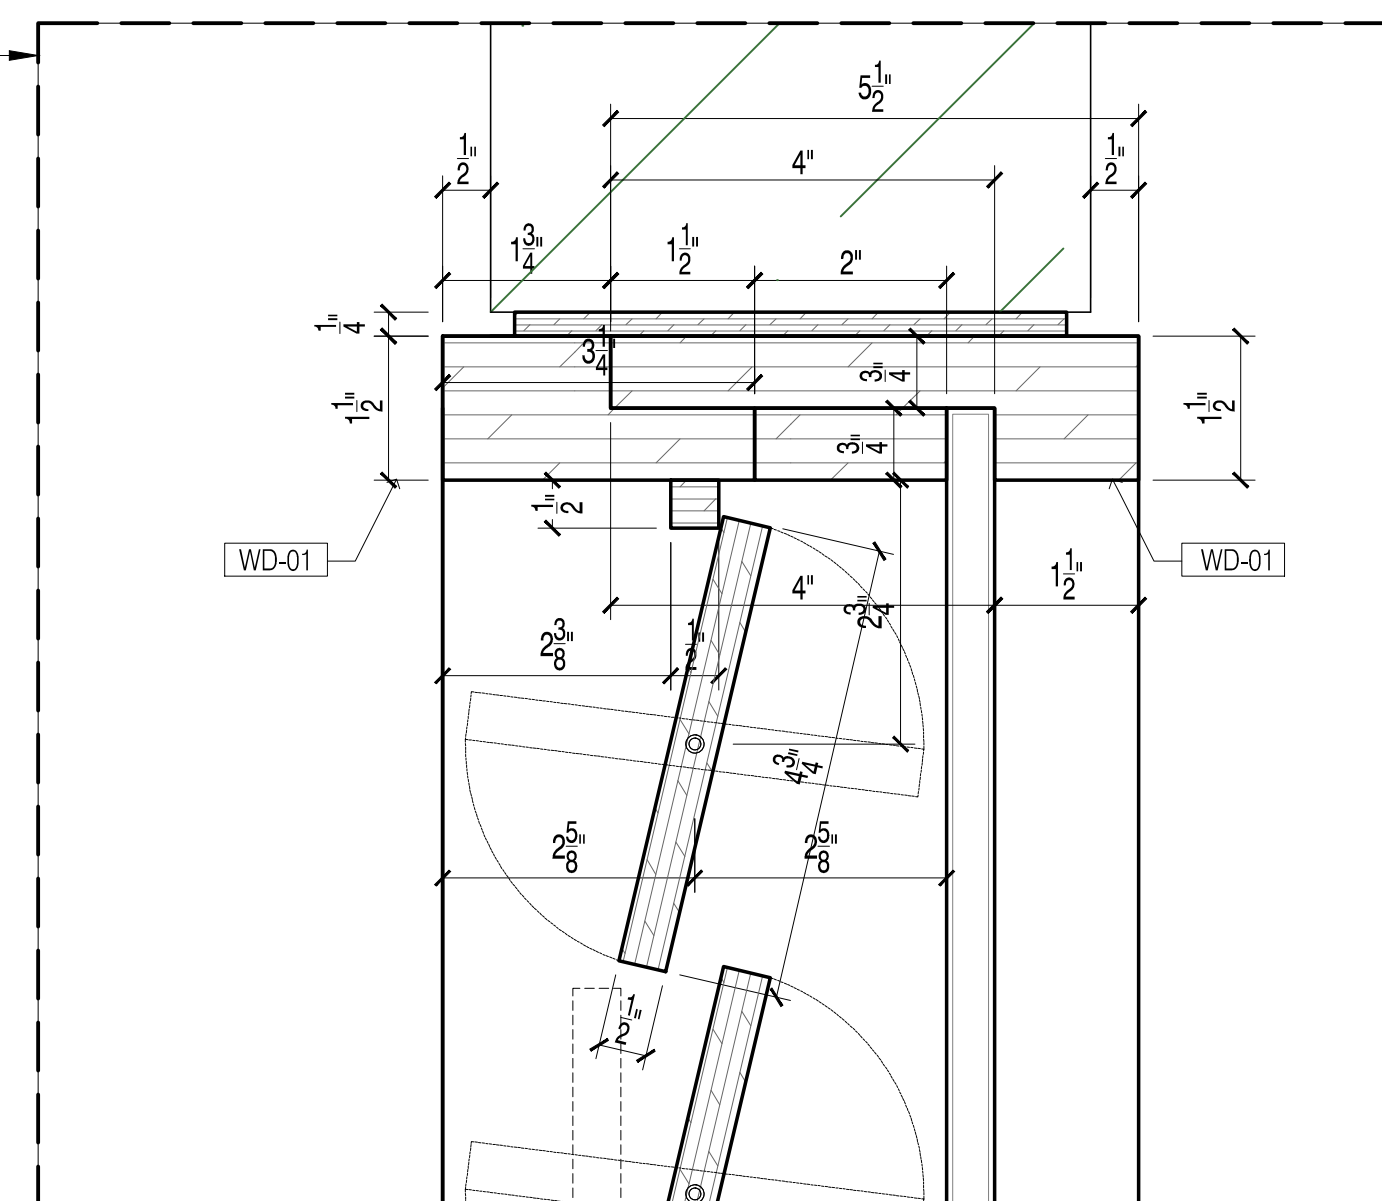

7 DOOR - SECTION
1-1/2" = 1'-0"

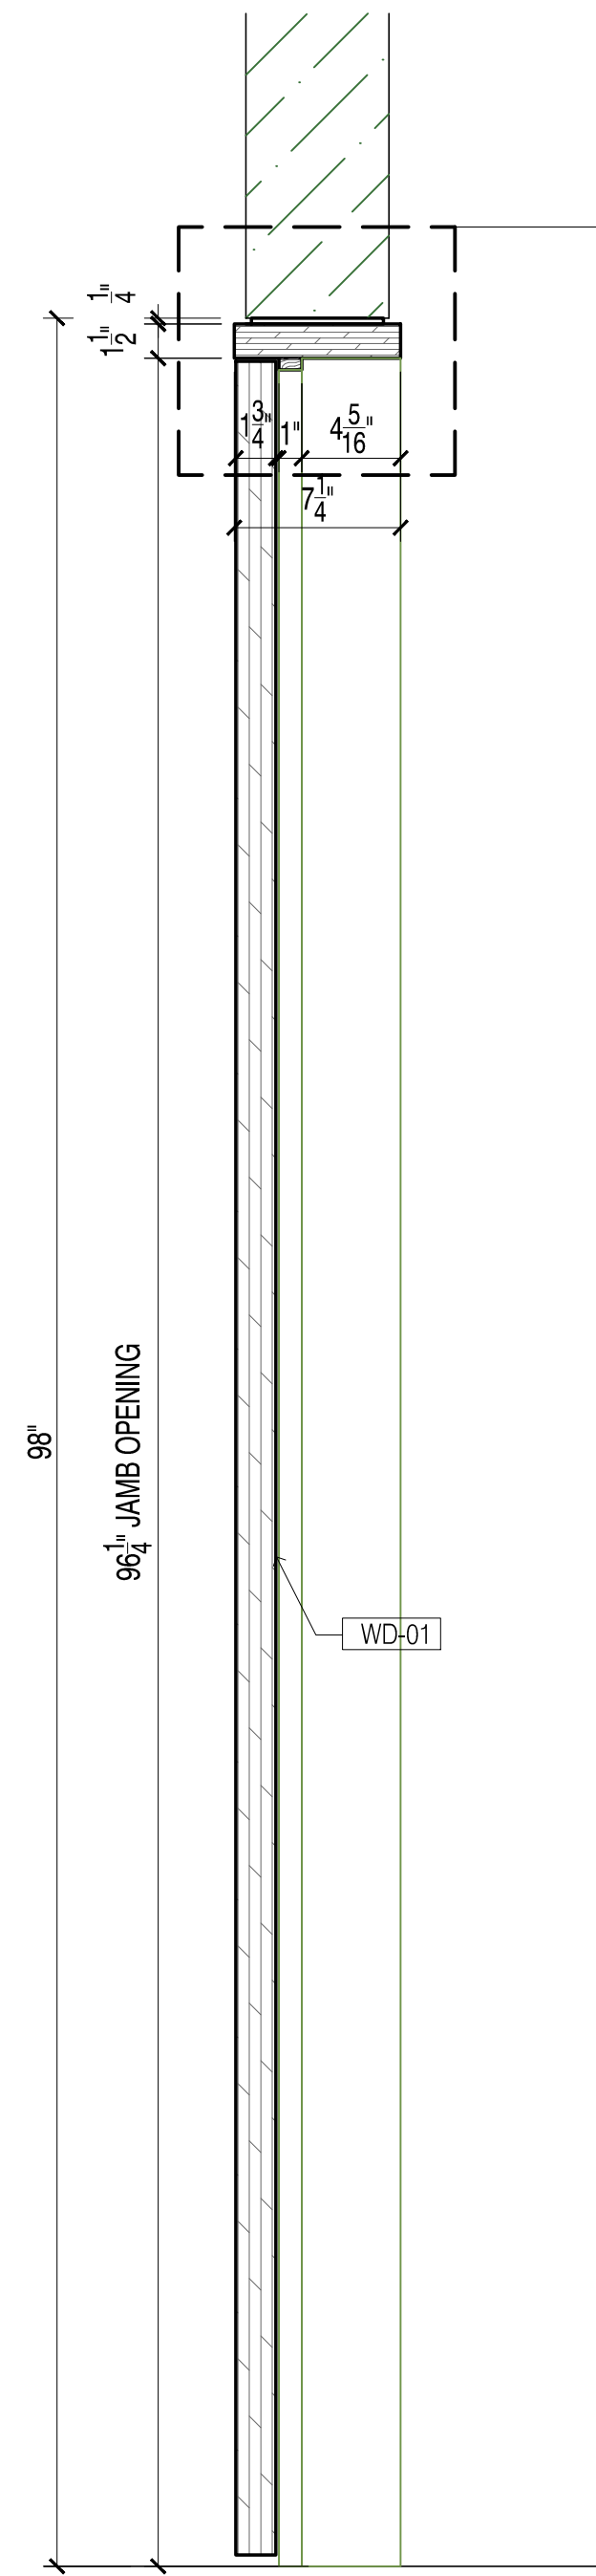

8 WALL - SECTION
1-1/2" = 1'-0"

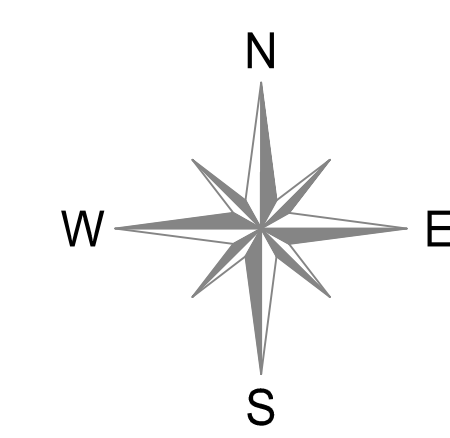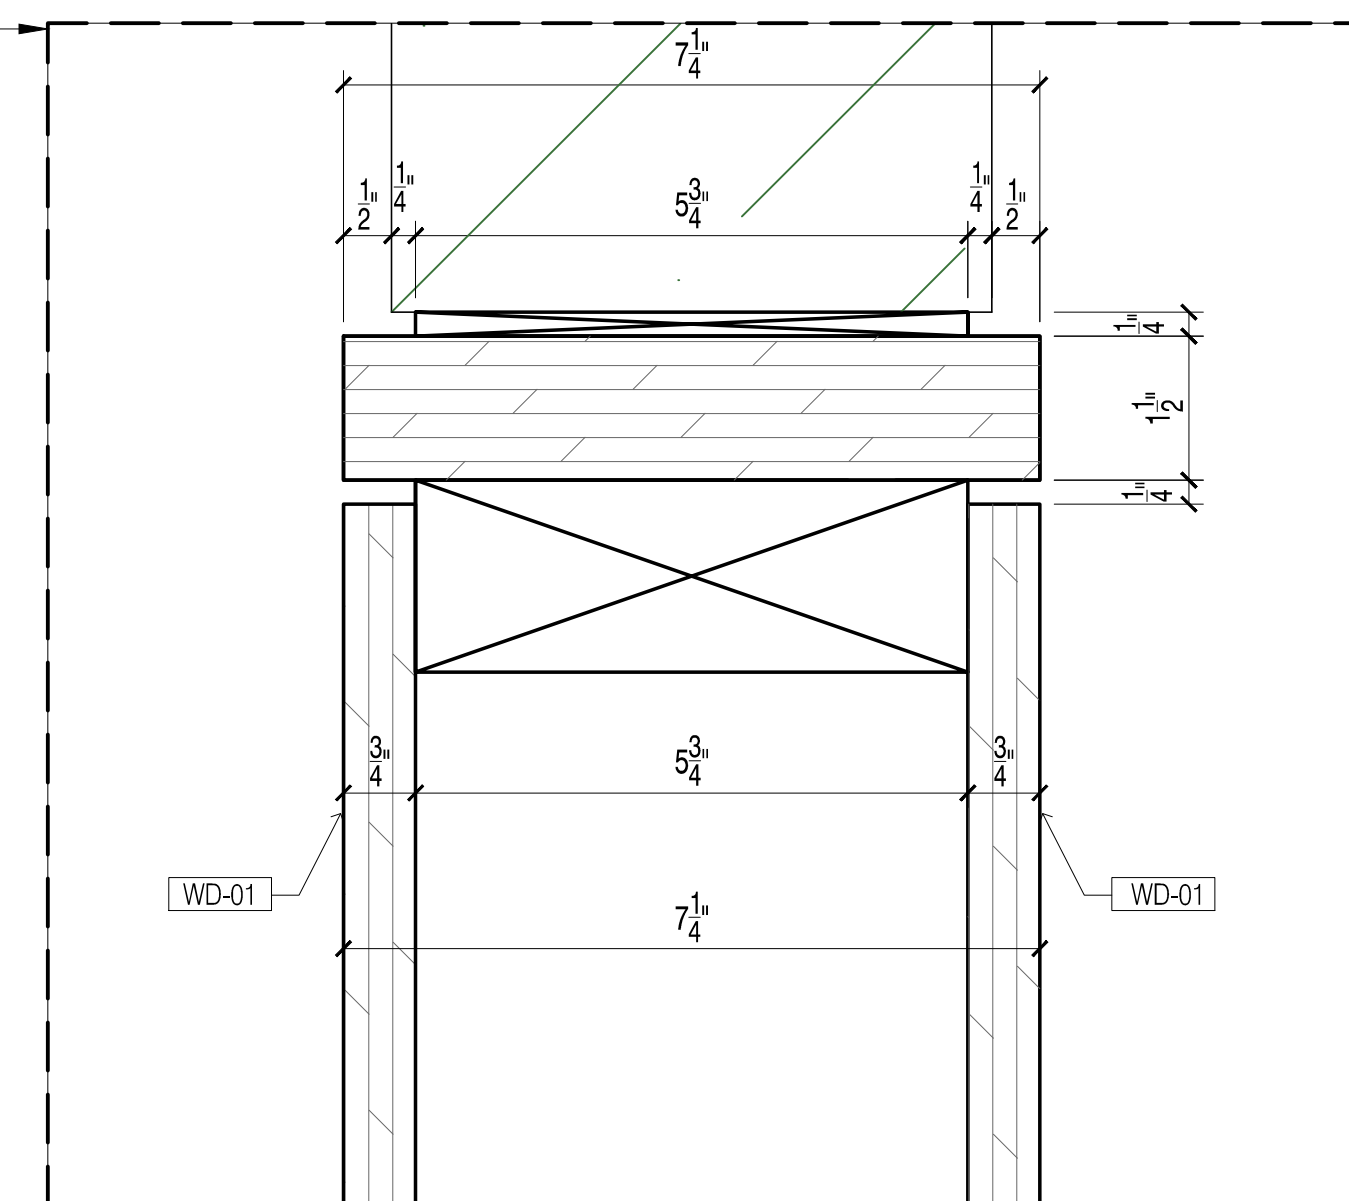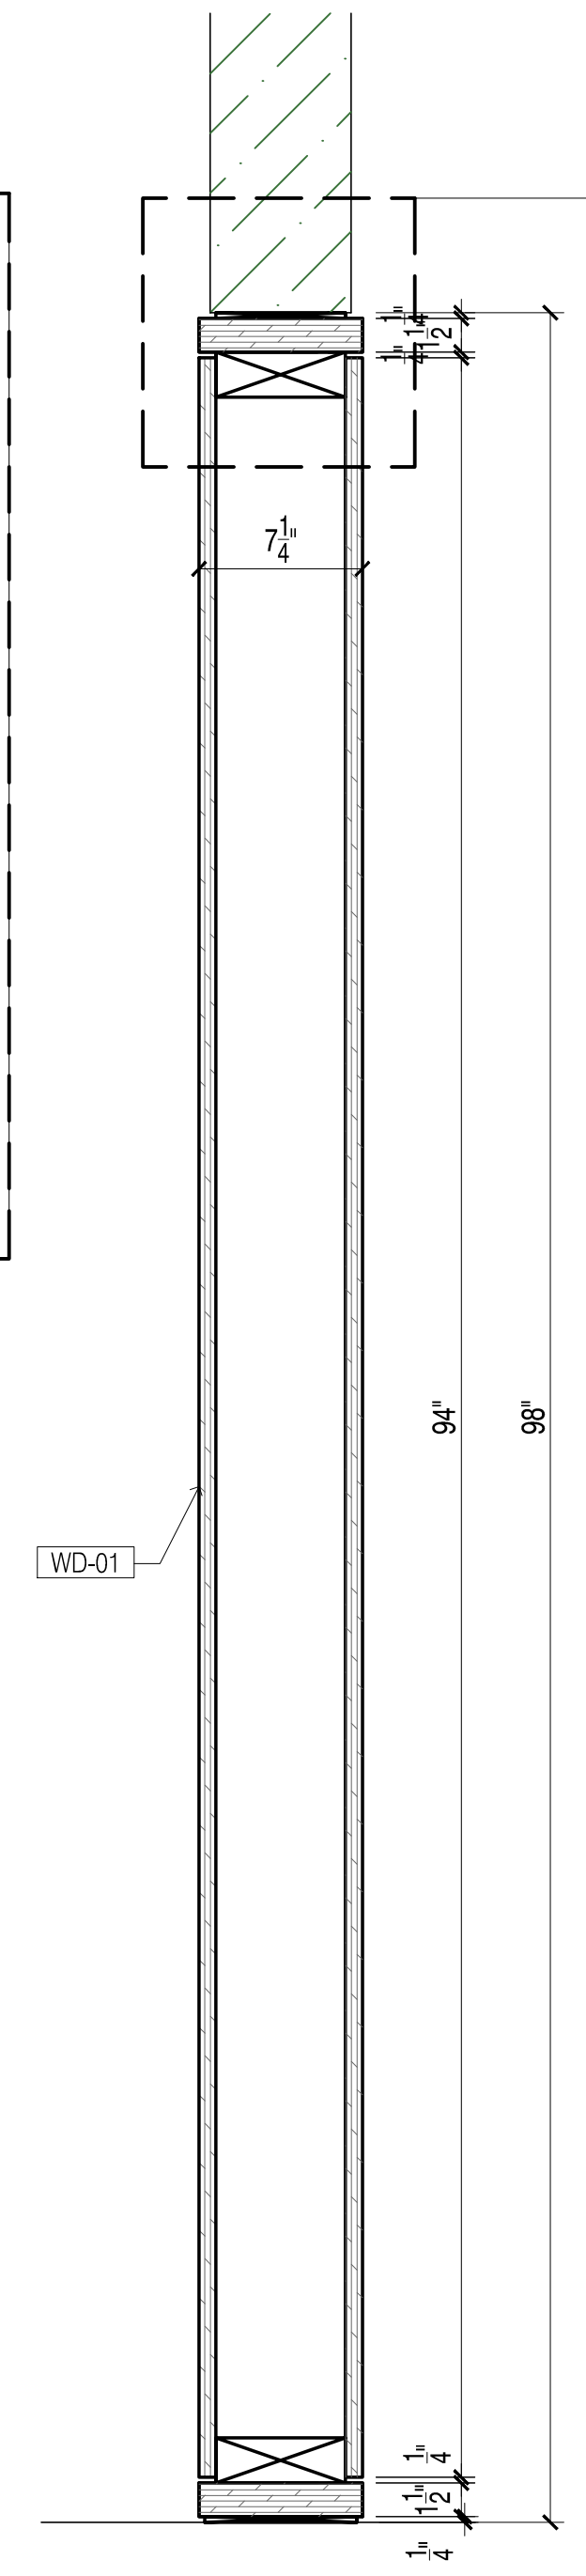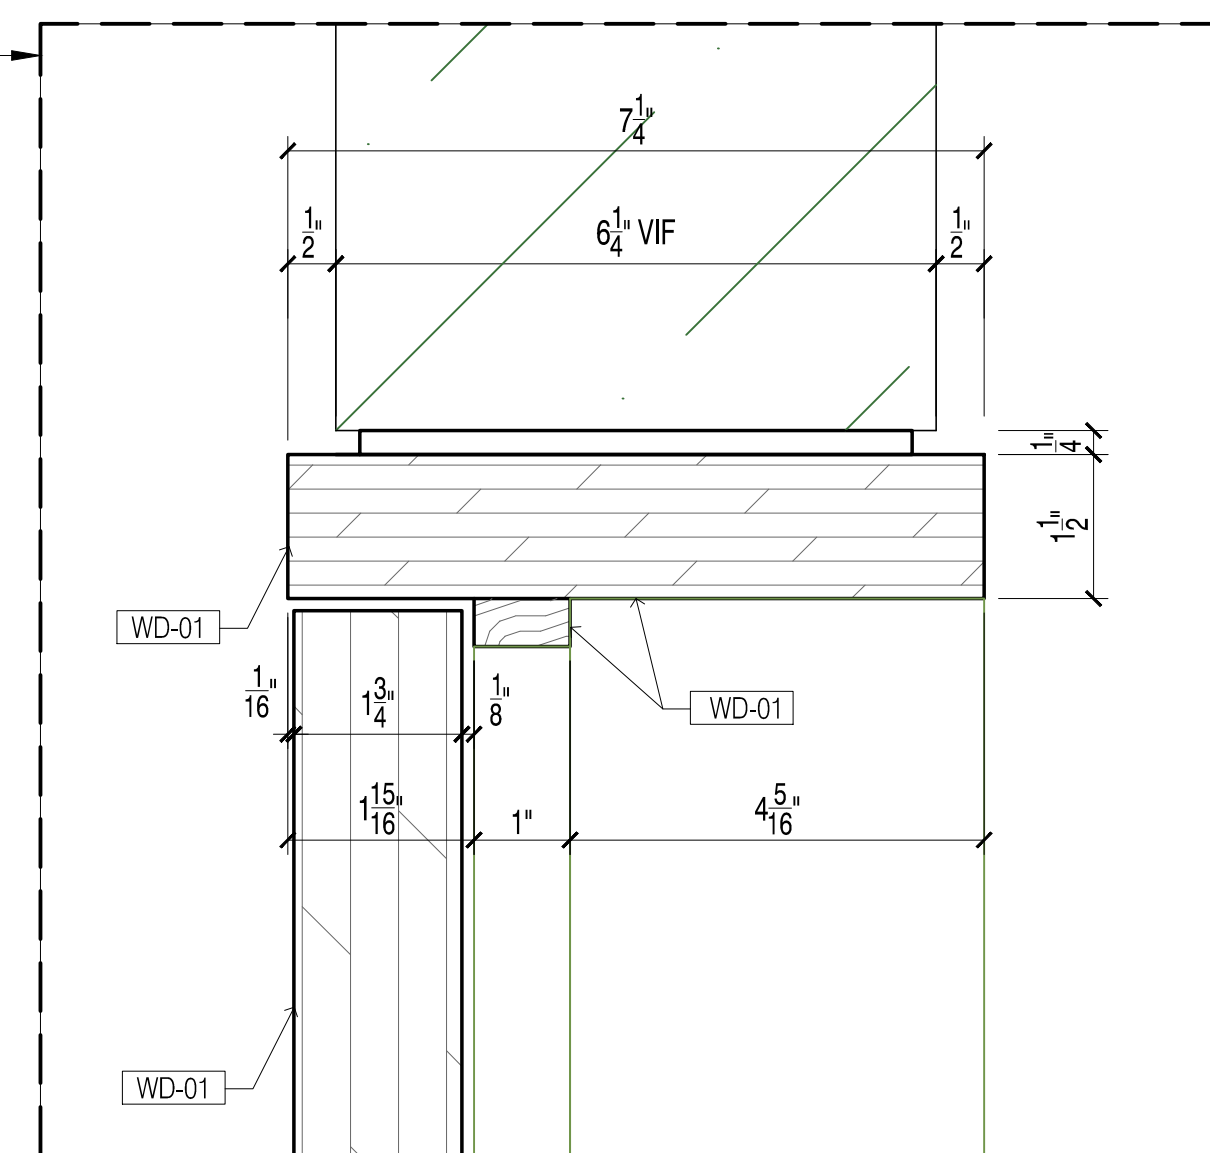

FINISHES SCHEDULE				
CODE	MFR	MODEL NUMBER	COLOR	FINISH
WD-01	BESTMARK	WOOD VENEER	DOUGLAS FIR, FLAT CUT, MATTE	

HARDWARE SCHEDULE	
PULL TO AS DRAWING: 1-02 VIEW: 2, 3	

- GENERAL NOTES**
- SEE ARCHITECTURAL DWG FOR FINISH SCHEDULE
 - ARCHITECT PLEASE CONFIRM ALL MARKED/NOTED CONDITIONS
- GC TO COORDINATE EXACT LOCATION OF OUTLET WITH MILLWORK
 - GC TO PROVIDE ALL NECESSARY BLOCKING AS REQUIRED
 - ALL DIMENSIONS TO BE VERIFIED BEFORE FABRICATION

DATE:	03.28.19
NAME:	BB
NO.:	0
REVISIONS:	SUBMISSION FOR APPROVAL

SAMPLE PROJECT

Finerpoint
Accelerating Excellence

DATE : 03.28.19
DRAWN BY : BB
ARCHITECT : VOCON PARTNERS, LLC Architects
CONTRACTOR : WE WORK

DRAWING TITLE : CONFERENCE ROOM LOUVER/WINDOW FRAME SECTIONS

ROOM OR SPACE : 35A,B,C,D,E FLOOR : 35th
PROJECT NUMBER : 516
DRAWING NUMBER : 2-04

4 OF 4